




Reference Rendering

Print 6919MC-3		Date 5/14/25	QQ# 52933	Line 1	SP LS	Sign Type	Channel Letters - East Elevation
CLIENT APPROVAL			Title	Scooter's Coffee		Location	See Site Plan
			City/State	Cameron, NC		Size	3' 2.25" x 14' 2" (45.156 SQ.FT)
			Customer	Scooter's Coffee		Description	Flush Mounted Illuminated
			AUTHORIZED SIGNATURE	DATE	Int. Note	Channel Letters	
1 of 4	This drawing contains original elements created by Lauretano Sign Group, Inc., is property of Lauretano Sign Group, Inc. and is subject to all applicable copyright laws. This drawing may not be used in any way until full payment is received by Lauretano Sign Group, Inc. It is intended for review and approval purposes only, and is not to be reproduced, copied, transmitted by electronic media, or exhibited in any fashion to anyone outside your organization without the expressed written consent of Lauretano Sign Group, Inc.						

LAURETANO
SIGN GROUP

1 Tremco Drive. Terryville, CT 06786
phone: 860.582.0233 fax: 860.583.0949
signs@lauretano.com www.lauretano.com

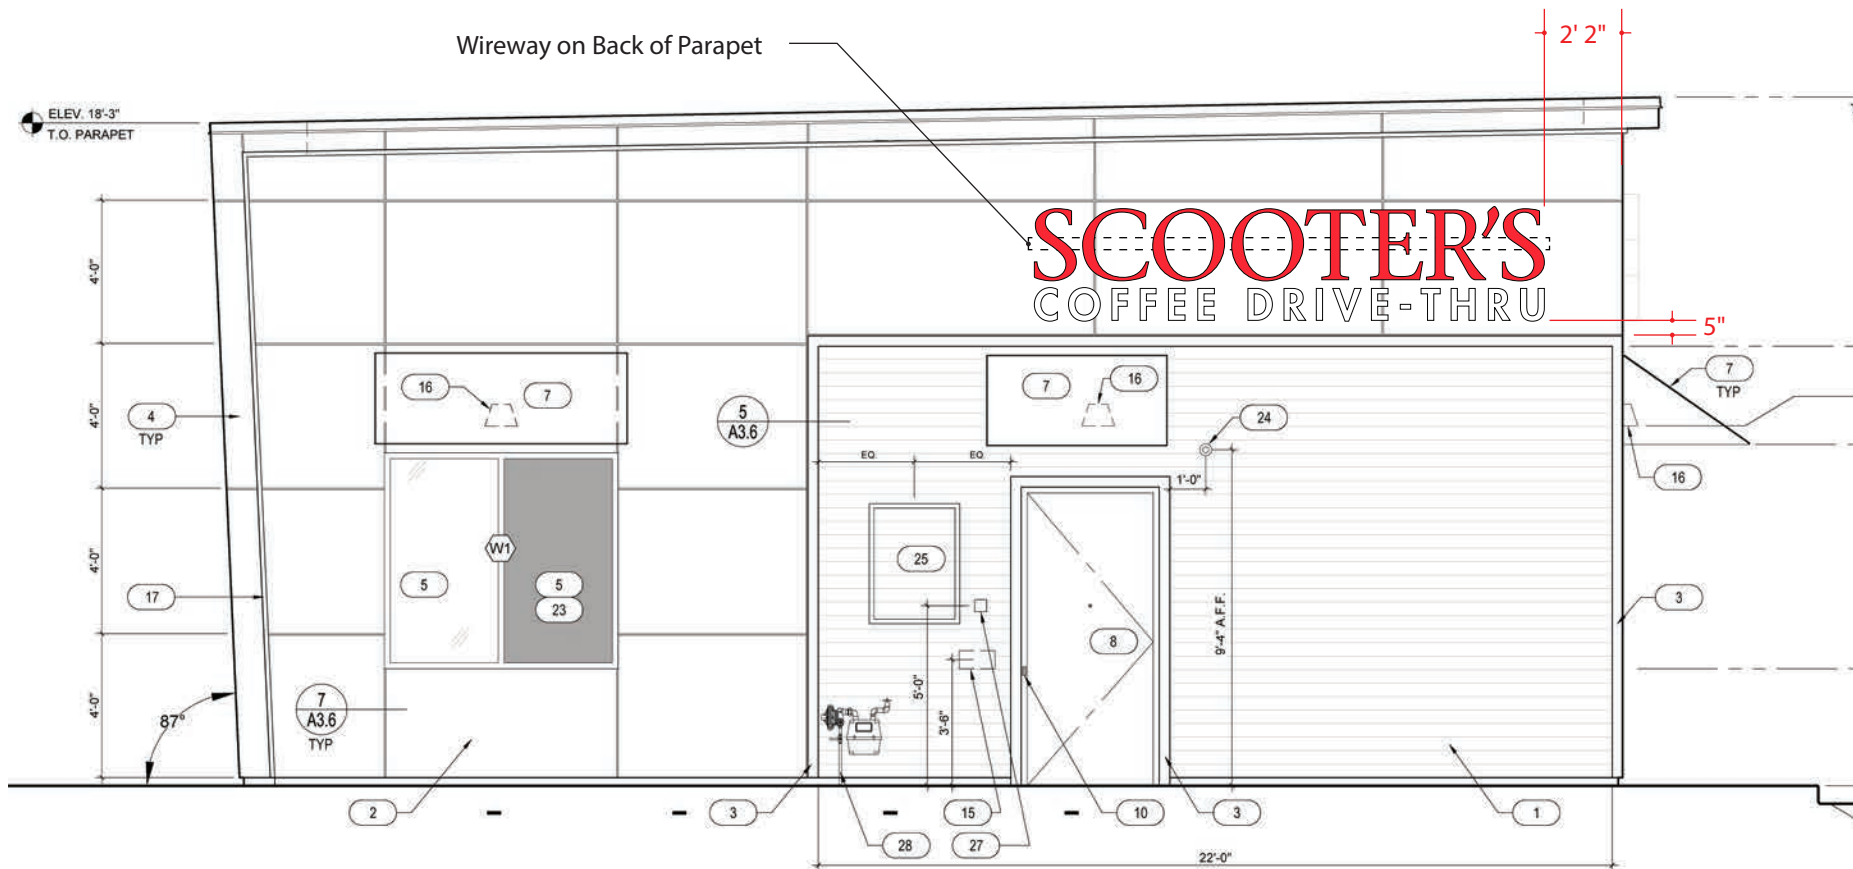

East Elevation
Scale: 3/16" = 1'

PROCEED TO PRODUCTION

Print 6919MC-3

Date 5/14/25

Installation Method

ES# 52933

Line 1

6 = Critical Dimension for
Internal Quality Control

UL FILE NO. E70436

Amps

Volts

AUTHORIZED SIGNATURE


DATE

2 of 4

This drawing contains original elements created by Lauretano Sign Group, Inc., is property of Lauretano Sign Group, Inc. and is subject to all applicable copyright laws. This drawing may not be used in any way until full payment is received by Lauretano Sign Group, Inc. It is intended for review and approval purposes only, and is not to be reproduced, copied, transmitted by electronic media, or exhibited in any fashion to anyone outside your organization without the expressed written consent of Lauretano Sign Group, Inc.

LAURETANO
SIGN GROUP

1 Tremco Drive., Terryville, CT 06786 • Phone: 860.582.0233
signs@lauretano.com www.lauretano.com

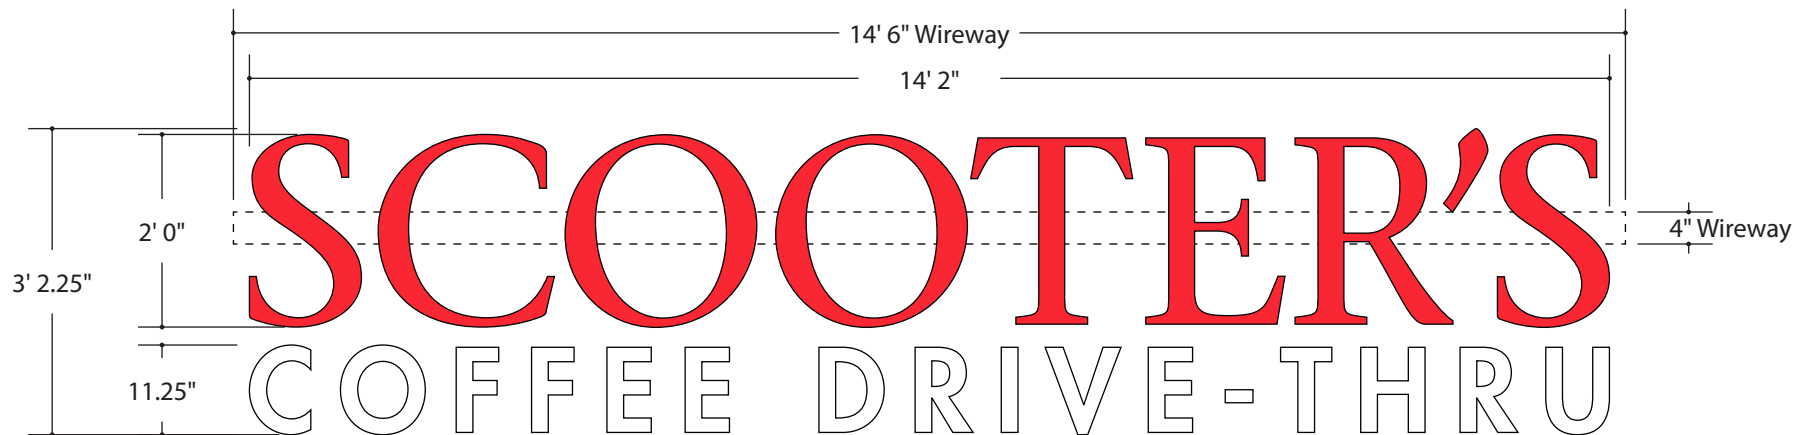

Scale: 1/2" = 1'

MATERIALS

3" Deep Channel Letters


0.063" Thk. Aluminum CAD-CUT Backs.
 0.040" Thk. Aluminum Returns
 1" Jewelite Trim
 3/16" Thk. Acrylic Faces
 Translucent, 1st Surface PSV
 LED Illumination & Class II Power Supply
 0.063" Thk. Aluminum Folded Wireway

COLORS

Black Jewelite Trim
 Aluminum Returns Painted Black, Satin Finish.
 Translucent White Acrylic
 Translucent PSV to match Tomato Red (230-43), PMS 1788C.
 Red LEDs (*SCOOTER'S*)
 White LEDs (*COFFEE DRIVE-THRU*)

NOTES

Wireway located on back of Parapet Wall.
 "Coffee Drive-Thru" appears to be below Parapet.

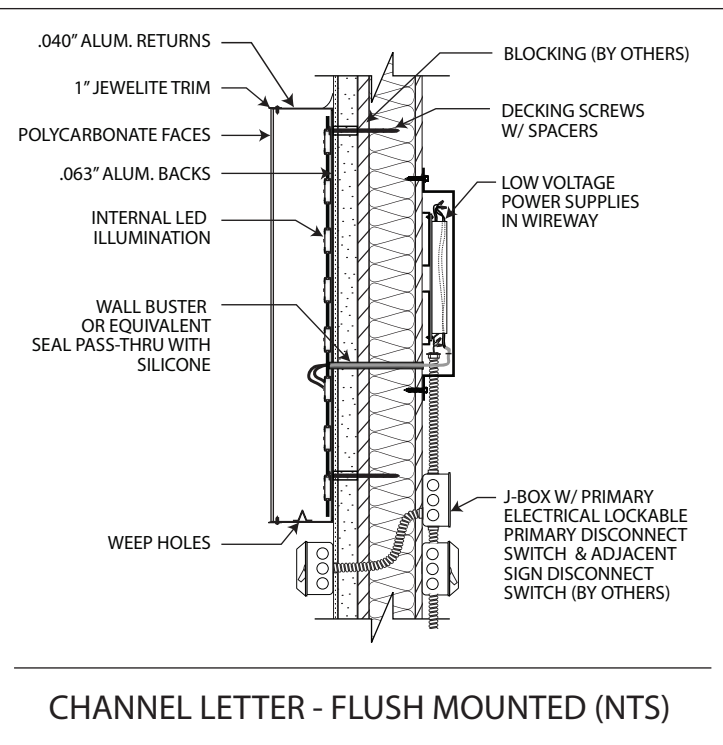


PROCEED TO PRODUCTION		Print 6919MC-3	Date 5/14/25	Installation Method	
		ES# 52933	Line 1		
AUTHORIZED SIGNATURE _____ DATE _____		Ⓢ = Critical Dimension for Internal Quality Control	UL FILE NO. E70436		
				Amps _____	Volts _____
3 of 4	This drawing contains original elements created by Lauretano Sign Group, Inc., is property of Lauretano Sign Group, Inc. and is subject to all applicable copyright laws. This drawing may not be used in any way until full payment is received by Lauretano Sign Group, Inc. It is intended for review and approval purposes only, and is not to be reproduced, copied, transmitted by electronic media, or exhibited in any fashion to anyone outside your organization without the expressed written consent of Lauretano Sign Group, Inc.				

LAURETANO
SIGN GROUP

1 Tremco Drive., Terryville, CT 06786 • Phone: 860.582.0233
signs@lauretano.com www.lauretano.com

LAURETANO
SIGN GROUP

1 Tremco Drive, Terryville, CT 06786 • Phone: 860.582.0233
 signs@lauretano.com www.lauretano.com

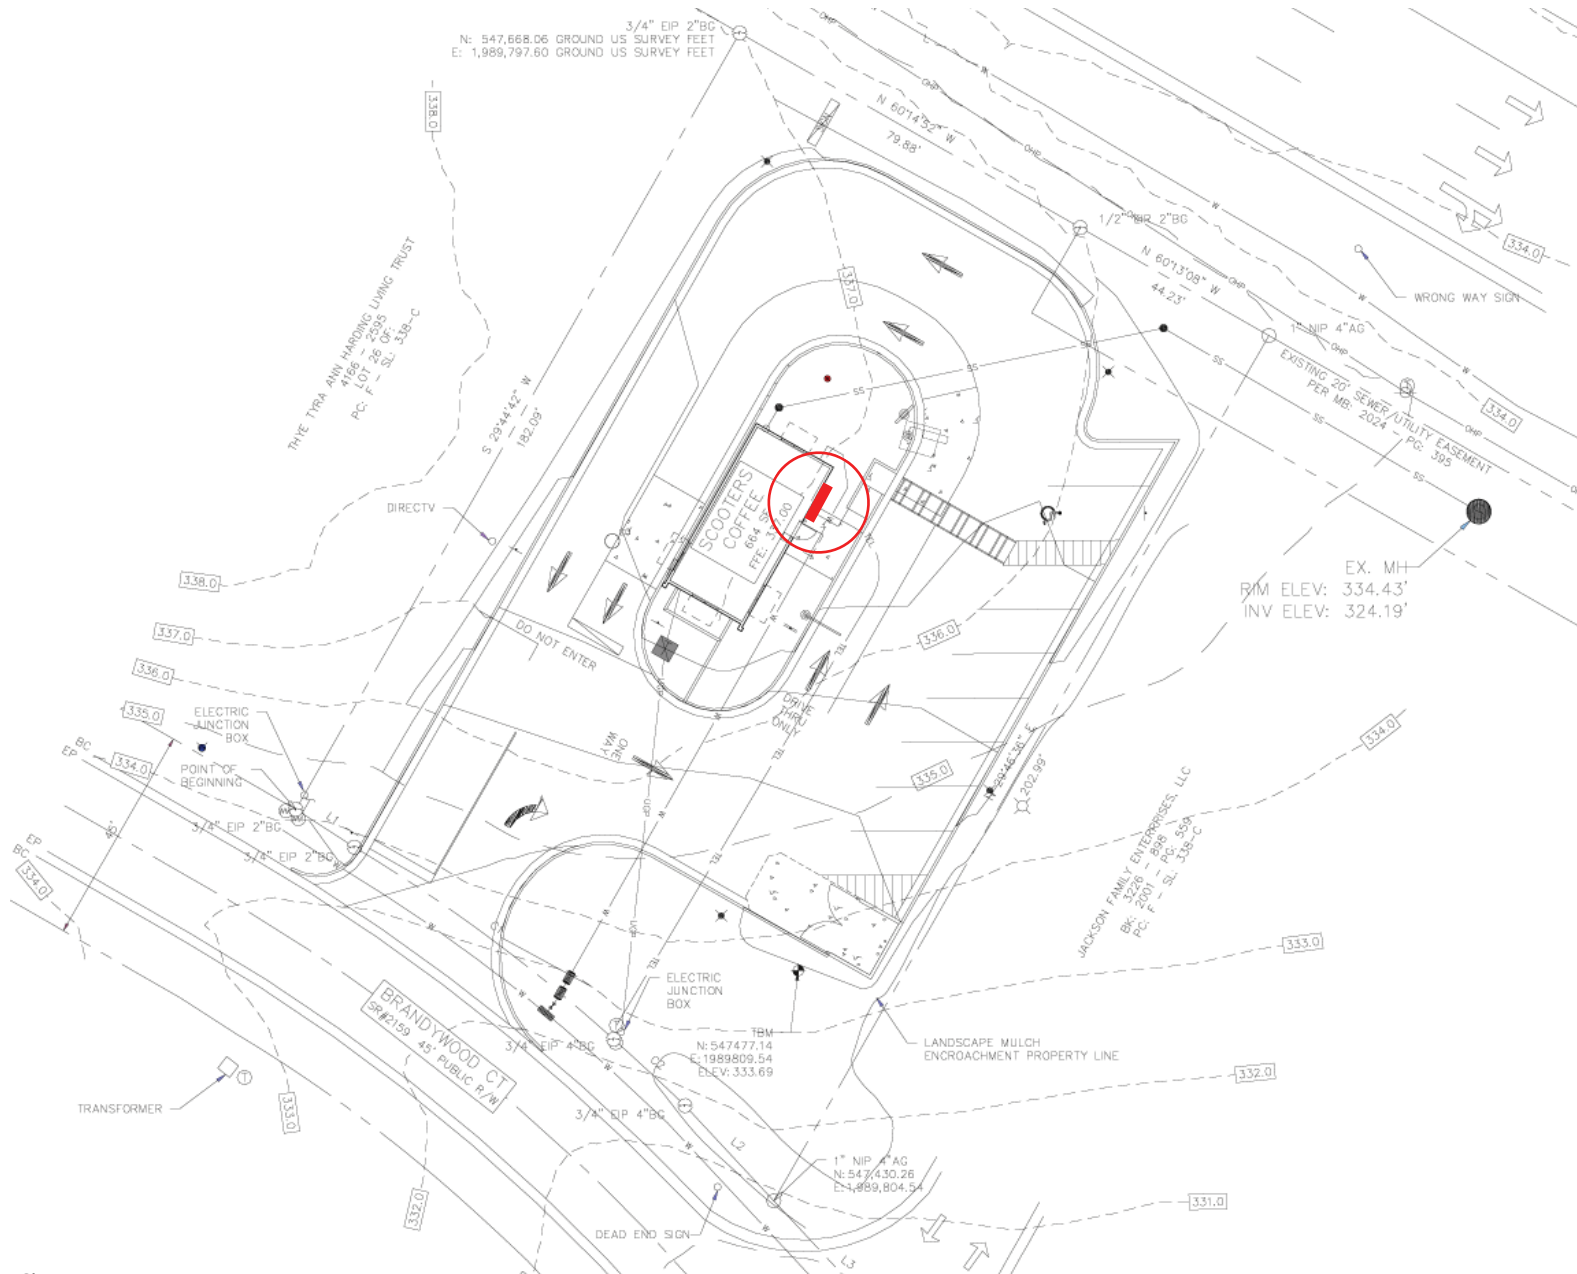

Site Plan (NTS)

PROCEED TO PRODUCTION

Print 6919MC-3

Date 5/14/25

Installation Method

ES# 52933

Line 1

6 = Critical Dimension for Internal Quality Control

UL FILE NO. E70436

Amps

Volts

AUTHORIZED SIGNATURE

DATE

4 of 4

This drawing contains original elements created by Lauretano Sign Group, Inc., is property of Lauretano Sign Group, Inc. and is subject to all applicable copyright laws. This drawing may not be used in any way until full payment is received by Lauretano Sign Group, Inc. It is intended for review and approval purposes only, and is not to be reproduced, copied, transmitted by electronic media, or exhibited in any fashion to anyone outside your organization without the expressed written consent of Lauretano Sign Group, Inc.

LAURETANO
SIGN GROUP

1 Tremco Drive., Terryville, CT 06786 • Phone: 860.582.0233
signs@lauretano.com www.lauretano.com