




Reference Rendering

Print 6920MC-2		Date 3/14/25	QQ# 52933	Line 2	SP LS	Sign Type	Channel Logo - North Elevation
CLIENT APPROVAL			Title	Scooter's Coffee		Location	See Site Plan
			City/State	Cameron, NC		Size	5' 0" x 3' 11.75" (20 sqft)
			Customer	Scooter's Coffee		Description	Flush Mounted Channel Logo
			AUTHORIZED SIGNATURE	DATE	Int. Note		
1 of 4	This drawing contains original elements created by Lauretano Sign Group, Inc., is property of Lauretano Sign Group, Inc. and is subject to all applicable copyright laws. This drawing may not be used in any way until full payment is received by Lauretano Sign Group, Inc. It is intended for review and approval purposes only, and is not to be reproduced, copied, transmitted by electronic media, or exhibited in any fashion to anyone outside your organization without						

LAURETANO
SIGN GROUP

1 Tremco Drive. Terryville, CT 06786
phone: 860.582.0233 fax: 860.583.0949
signs@lauretano.com www.lauretano.com

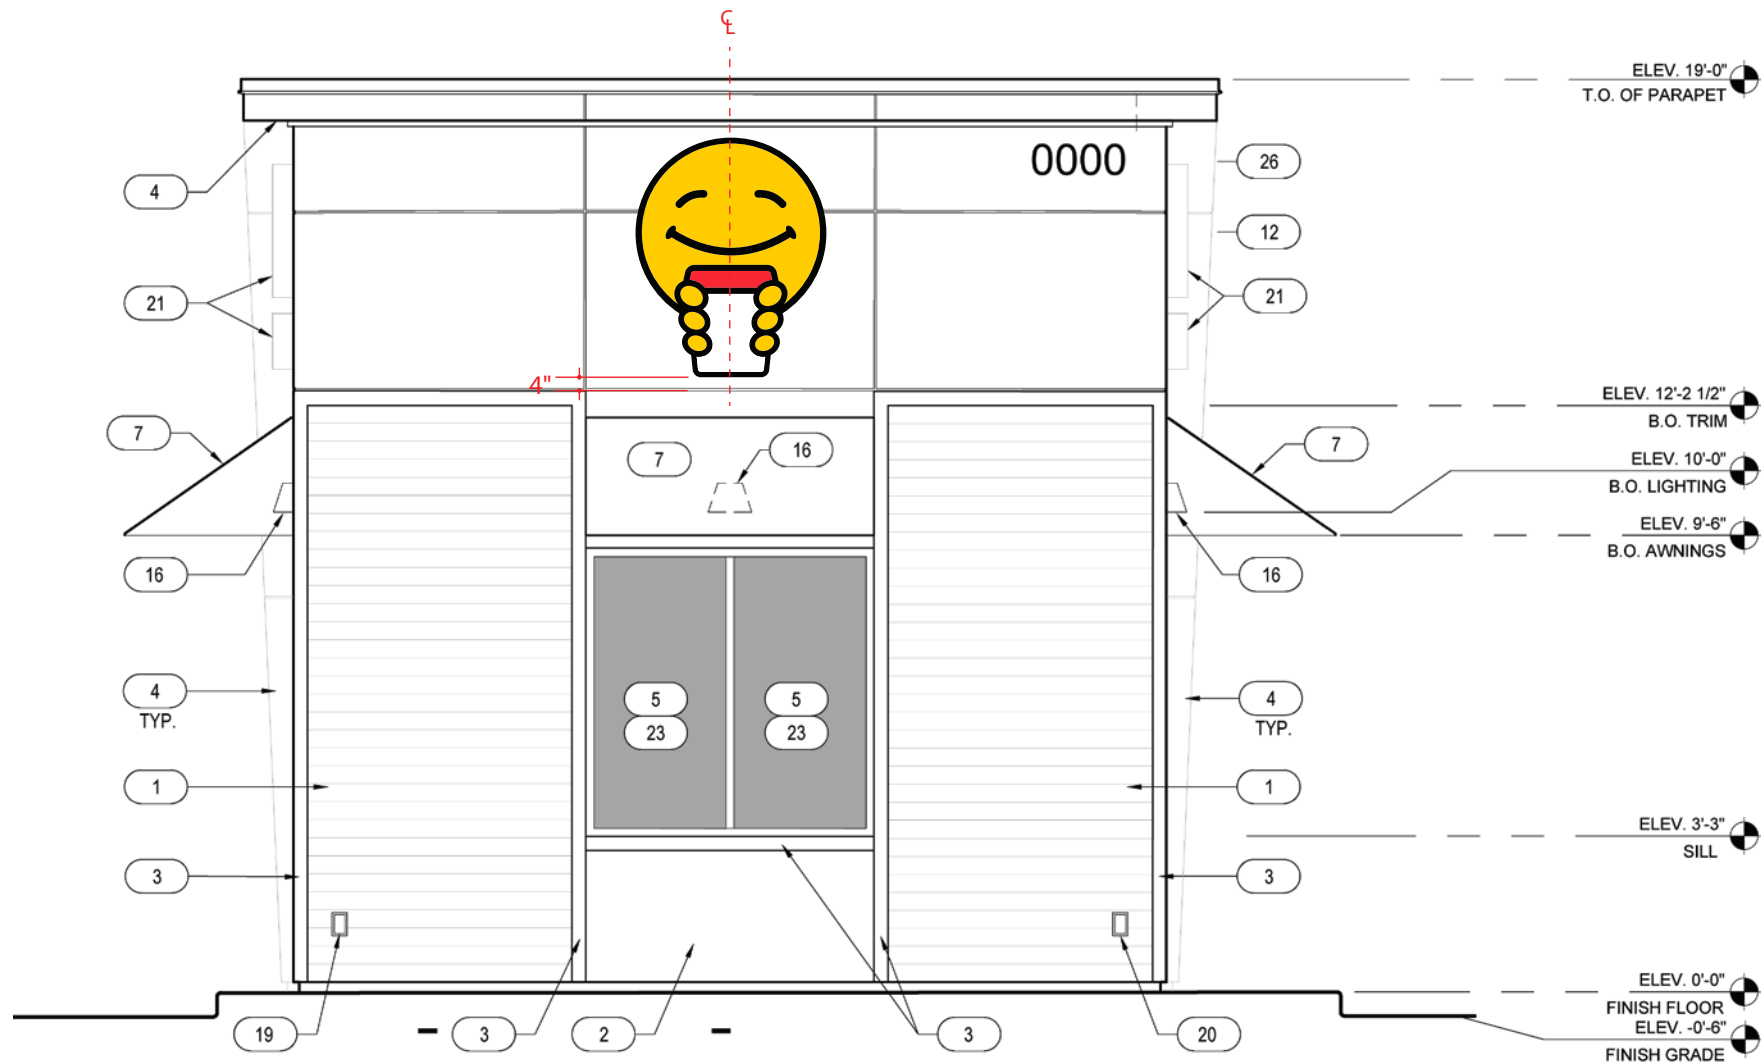

NORTH ELEVATION

Scale: 1/4" = 1'

PROCEED TO PRODUCTION

Print 6920MC-2

Date 3/14/25

Installation Method

ES# 52933

Line 2

Ⓢ = Critical Dimension for Internal Quality Control

UL FILE NO. E70436

Amps

Volts

AUTHORIZED SIGNATURE


DATE

2 of 4

This drawing contains original elements created by Lauretano Sign Group, Inc., is property of Lauretano Sign Group, Inc. and is subject to all applicable copyright laws. This drawing may not be used in any way until full payment is received by Lauretano Sign Group, Inc. It is intended for review and approval purposes only, and is not to be reproduced, copied, transmitted by electronic media, or exhibited in any fashion to anyone outside your organization without

LAURETANO
SIGN GROUP

1 Tremco Drive., Terryville, CT 06786 • Phone: 860.582.0233
signs@lauretano.com www.lauretano.com

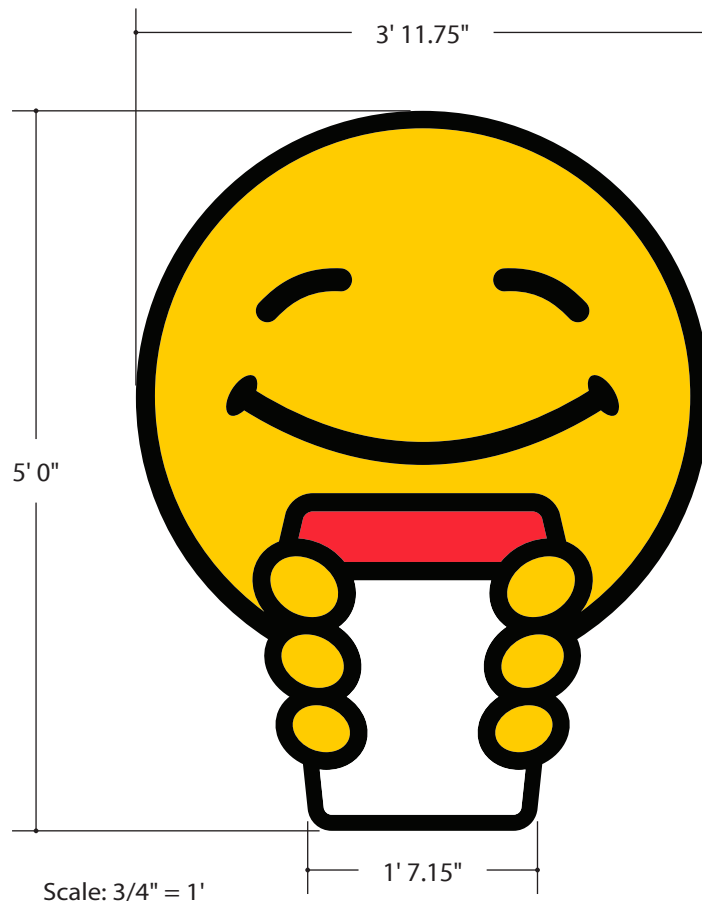

Scale: 3/4" = 1'

Note: For preliminary design purposes only.
Accurate field survey and dimension verification
required before beginning construction.

☐ Survey and Verification Complete

COLORS

5" Deep Channel Letters

1/8" Thk. Aluminum CAD-CUT Backs.

0.080" Thk. Aluminum Returns.

0.080" Thk. Aluminum Folded Channel Internal Bracing.

0.063" Thk. Fabricated Aluminum Retainers.

3/16" Thk. Acrylic Faces.

Translucent, 1st Surface PSV Graphics.

White LEDs & Class II Power Supply.

MATERIALS

Returns & Retainers painted Black, Satin Finish


Translucent White Acrylic

PSV Graphics to match:


Translucent Tomato Red (230-43), PMS 1788C

Translucent Yellow (230-15), PMS 116C

Black

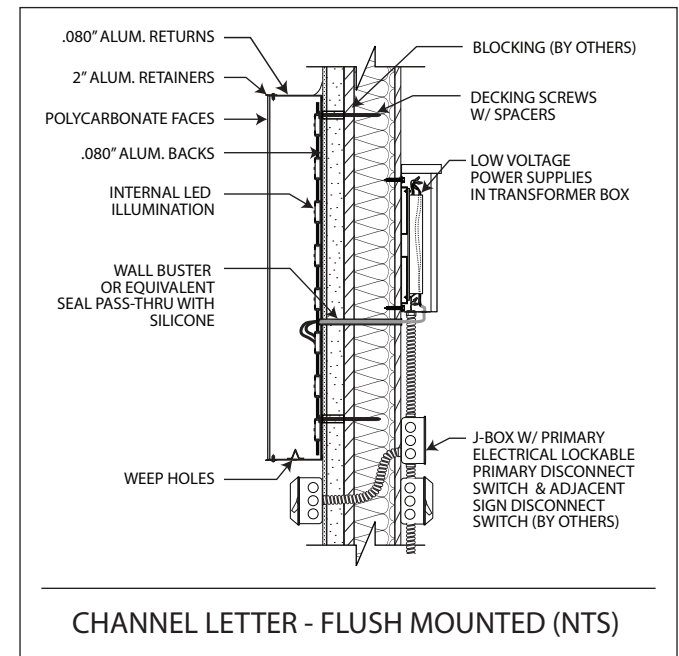

CHANNEL LETTER - FLUSH MOUNTED (NTS)

PROCEED TO PRODUCTION		Print 6920MC-2	Date 3/14/25	Installation Method	
		ES# 52933	Line 2		
<div>AUTHORIZED SIGNATURE</div> <div>DATE</div>		<div> = Critical Dimension for Internal Quality Control</div>	UL FILE NO. E70436		
				Amps	Volts
3 of 4	This drawing contains original elements created by Lauretano Sign Group, Inc., is property of Lauretano Sign Group, Inc. and is subject to all applicable copyright laws. This drawing may not be used in any way until full payment is received by Lauretano Sign Group, Inc. It is intended for review and approval purposes only, and is not to be reproduced, copied, transmitted by electronic media, or exhibited in any fashion to anyone outside your organization without				


LAURETANO

SIGN GROUP

1 Tremco Drive., Terryville, CT 06786 • Phone: 860.582.0233
signs@lauretano.com www.lauretano.com

LAURETANO
SIGN GROUP

1 Tremco Drive, Terryville, CT 06786 • Phone: 860.582.0233
signs@lauretano.com www.lauretano.com

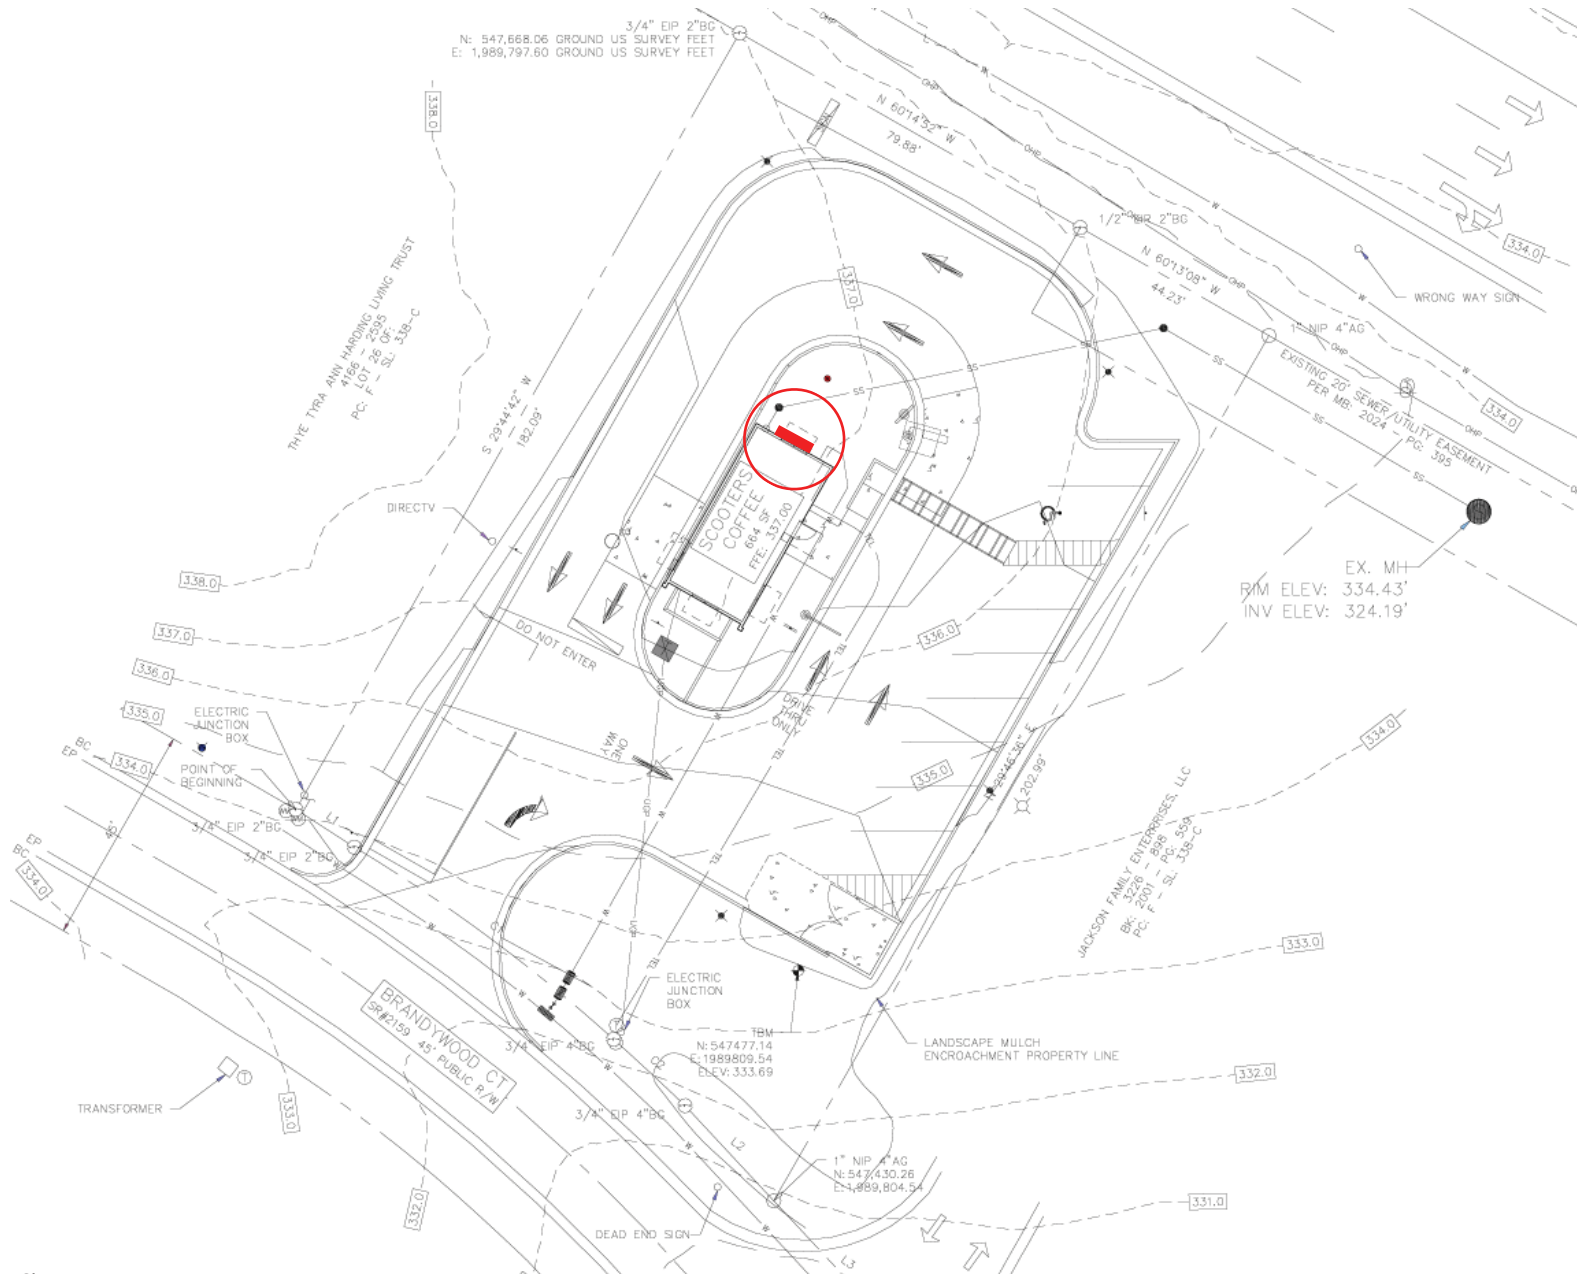

Site Plan (NTS)

PROCEED TO PRODUCTION		Print 6920MC-2	Date 3/14/25	Installation Method	
		ES# 52933	Line 2		
AUTHORIZED SIGNATURE		DATE	Ⓢ = Critical Dimension for Internal Quality Control	UL FILE NO. E70436	
			Amps	Volts	
4 of 4	This drawing contains original elements created by Lauretano Sign Group, Inc., is property of Lauretano Sign Group, Inc. and is subject to all applicable copyright laws. This drawing may not be used in any way until full payment is received by Lauretano Sign Group, Inc. It is intended for review and approval purposes only, and is not to be reproduced, copied, transmitted by electronic media, or exhibited in any fashion to anyone outside your organization without				

LAURETANO

SIGN GROUP

1 Tremco Drive., Terryville, CT 06786 • Phone: 860.582.0233
signs@lauretano.com www.lauretano.com

LAURETANO
SIGN GROUP

1 Tremco Drive., Terryville, CT 06786 • Phone: 860.582.0233
signs@lauretano.com www.lauretano.com