




Reference Rendering

Print	7559MC-2	Date	5/14/25	OQ# 52933	Line	1	SP	LS	Sign Type	Channel Letters - West Elevation	
CLIENT APPROVAL				Title	Scooter's Coffee				Location	See Site Plan	
				City/State	Cameron, NC				Size	3' 2.25" x 14' 2" (45.156 SQ.FT)	
				Customer	Scooter's Coffee				Description	Flush Mounted Illuminated	
				AUTHORIZED SIGNATURE	DATE	Int. Note	Channel Letters				
1 of 4	This drawing contains original elements created by Lauretano Sign Group, Inc., is property of Lauretano Sign Group, Inc. and is subject to all applicable copyright laws. This drawing may not be used in any way until full payment is received by Lauretano Sign Group, Inc. It is intended for review and approval purposes only, and is not to be reproduced, copied, transmitted by electronic media, or exhibited in any fashion to anyone outside your organization without the expressed written consent of Lauretano Sign Group, Inc.										

LAURETANO
SIGN GROUP


1 Tremco Drive. Terryville, CT 06786
phone: 860.582.0233 fax: 860.583.0949
signs@lauretano.com www.lauretano.com

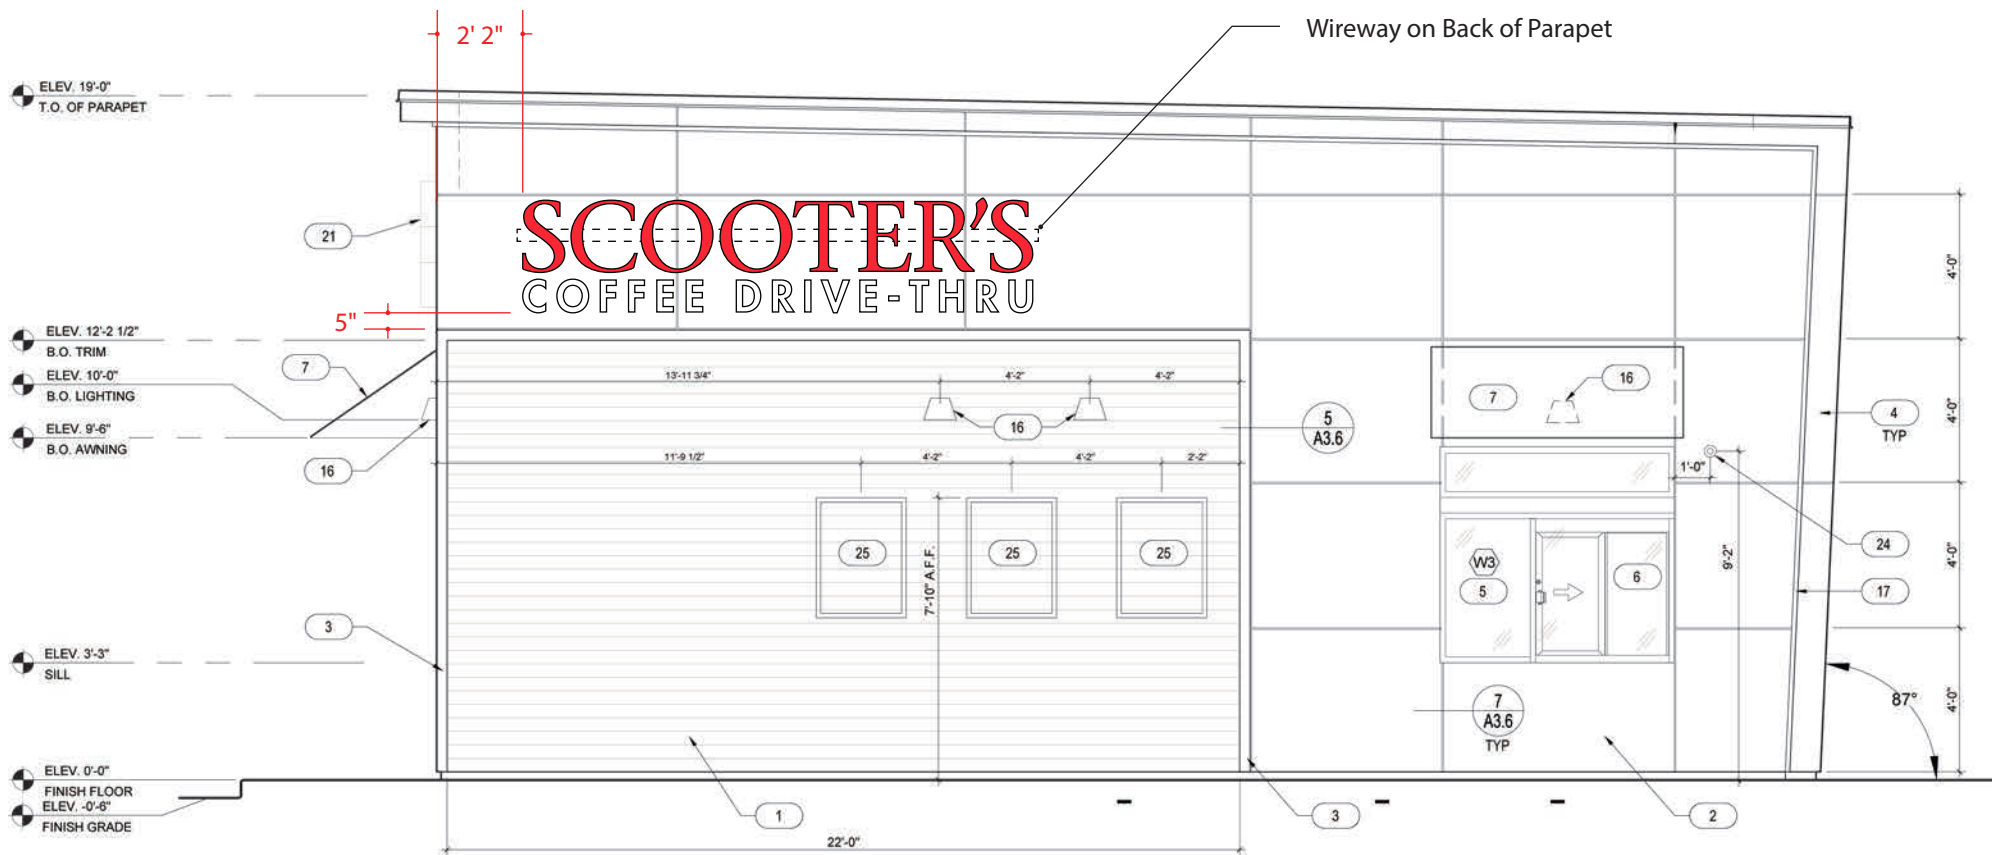

West Elevation
Scale: 3/16" = 1'

PROCEED TO PRODUCTION		Print 7559MC-2	Date 5/14/25	Installation Method	
		ES# 52933	Line 1		
_____ AUTHORIZED SIGNATUREDATE		6 = Critical Dimension for Internal Quality Control	UL FILE NO. E70436		
				Amps	Volts
2 of 4	This drawing contains original elements created by Lauretano Sign Group, Inc., is property of Lauretano Sign Group, Inc. and is subject to all applicable copyright laws. This drawing may not be used in any way until full payment is received by Lauretano Sign Group, Inc. It is intended for review and approval purposes only, and is not to be reproduced, copied, transmitted by electronic media, or exhibited in any fashion to anyone outside your organization without the expressed written consent of Lauretano Sign Group, Inc.				

LAURETANO SIGN GROUP	1 Tremco Drive., Terryville, CT 06786 • Phone: 860.582.0233 signs@lauretano.com www.lauretano.com
--------------------------------	--

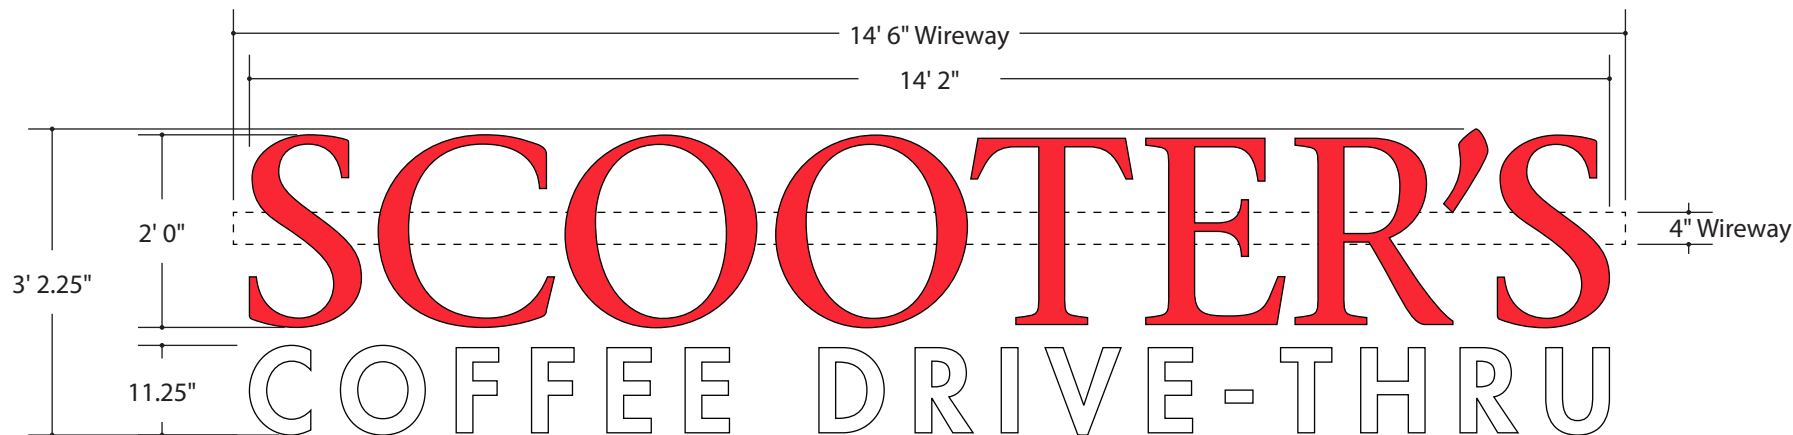

Scale: 1/2" = 1'

MATERIALS

3" Deep Channel Letters

0.063" Thk. Aluminum CAD-CUT Backs.

0.040" Thk. Aluminum Returns

1" Jewelite Trim

3/16" Thk. Acrylic Faces

Translucent, 1st Surface PSV

LED Illumination & Class II Power Supply

0.063" Thk. Aluminum Folded Wireway

COLORS

Black Jewelite Trim

Aluminum Returns Painted Black, Satin Finish.

Translucent White Acrylic

Translucent PSV to match Tomato Red (230-43), PMS 1788C.


Red LEDs (SCOOTER'S)

White LEDs (COFFEE DRIVE-THRU)

NOTES

Wireway located on back of Parapet Wall.

"Coffee Drive-Thru" appears to be below Parapet.

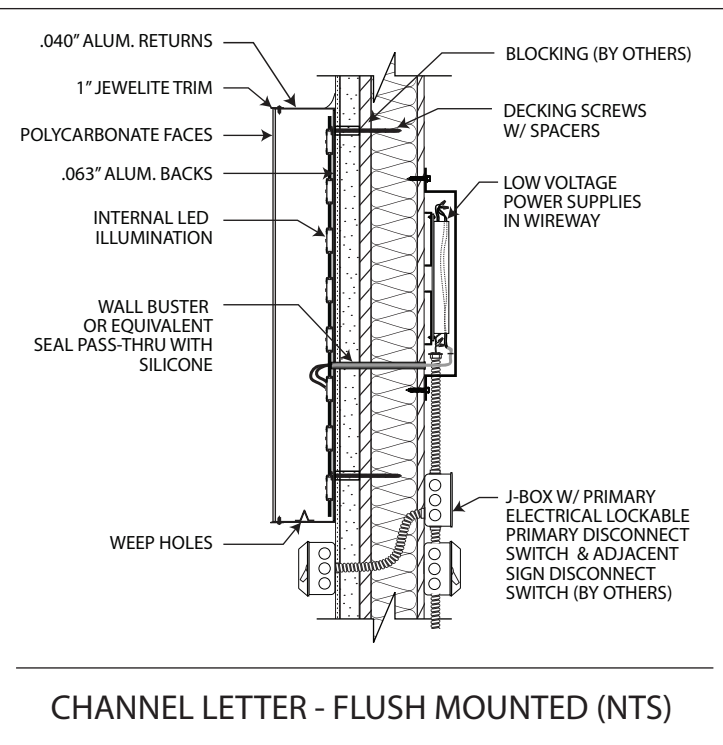

PROCEED TO PRODUCTION

Print 7559MC-2

Date 5/14/25

Installation Method

ES# 52933

Line 1

= Critical Dimension for Internal Quality Control

UL FILE NO. E70436

Amps

Volts

AUTHORIZED SIGNATURE


DATE

3 of 4

This drawing contains original elements created by Lauretano Sign Group, Inc., is property of Lauretano Sign Group, Inc. and is subject to all applicable copyright laws. This drawing may not be used in any way until full payment is received by Lauretano Sign Group, Inc. It is intended for review and approval purposes only, and is not to be reproduced, copied, transmitted by electronic media, or exhibited in any fashion to anyone outside your organization without the expressed written consent of Lauretano Sign Group, Inc.

LAURETANO
SIGN GROUP

1 Tremco Drive, Terryville, CT 06786 • Phone: 860.582.0233
signs@lauretano.com www.lauretano.com

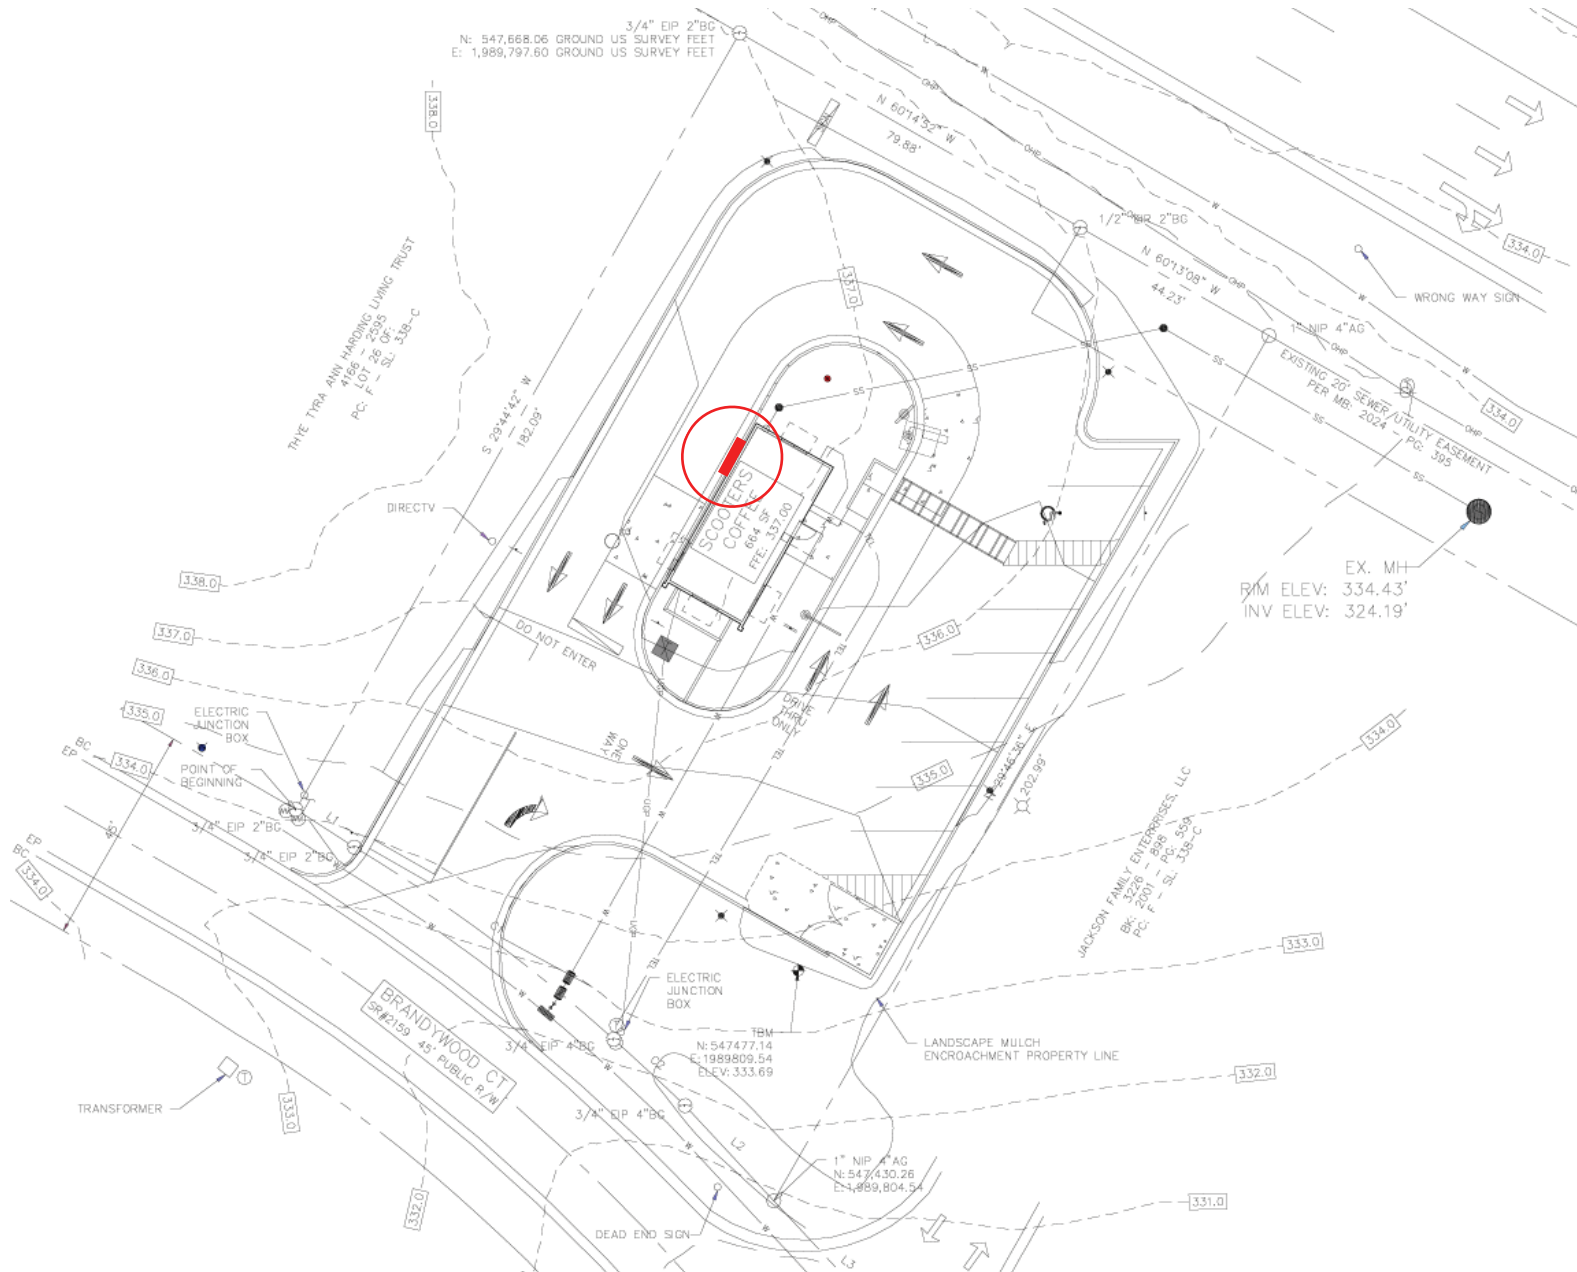

Site Plan (NTS)

PROCEED TO PRODUCTION		Print 7559MC-2	Date 5/14/25	Installation Method	
		ES# 52933	Line 1		
AUTHORIZED SIGNATURE		DATE		Amps Volts	
4 of 4		This drawing contains original elements created by Lauretano Sign Group, Inc., is property of Lauretano Sign Group, Inc. and is subject to all applicable copyright laws. This drawing may not be used in any way until full payment is received by Lauretano Sign Group, Inc. It is intended for review and approval purposes only, and is not to be reproduced, copied, transmitted by electronic media, or exhibited in any fashion to anyone outside your organization without the expressed written consent of Lauretano Sign Group, Inc.		LAURETANO SIGN GROUP 1 Tremco Drive., Terryville, CT 06786 • Phone: 860.582.0233 signs@lauretano.com www.lauretano.com	