



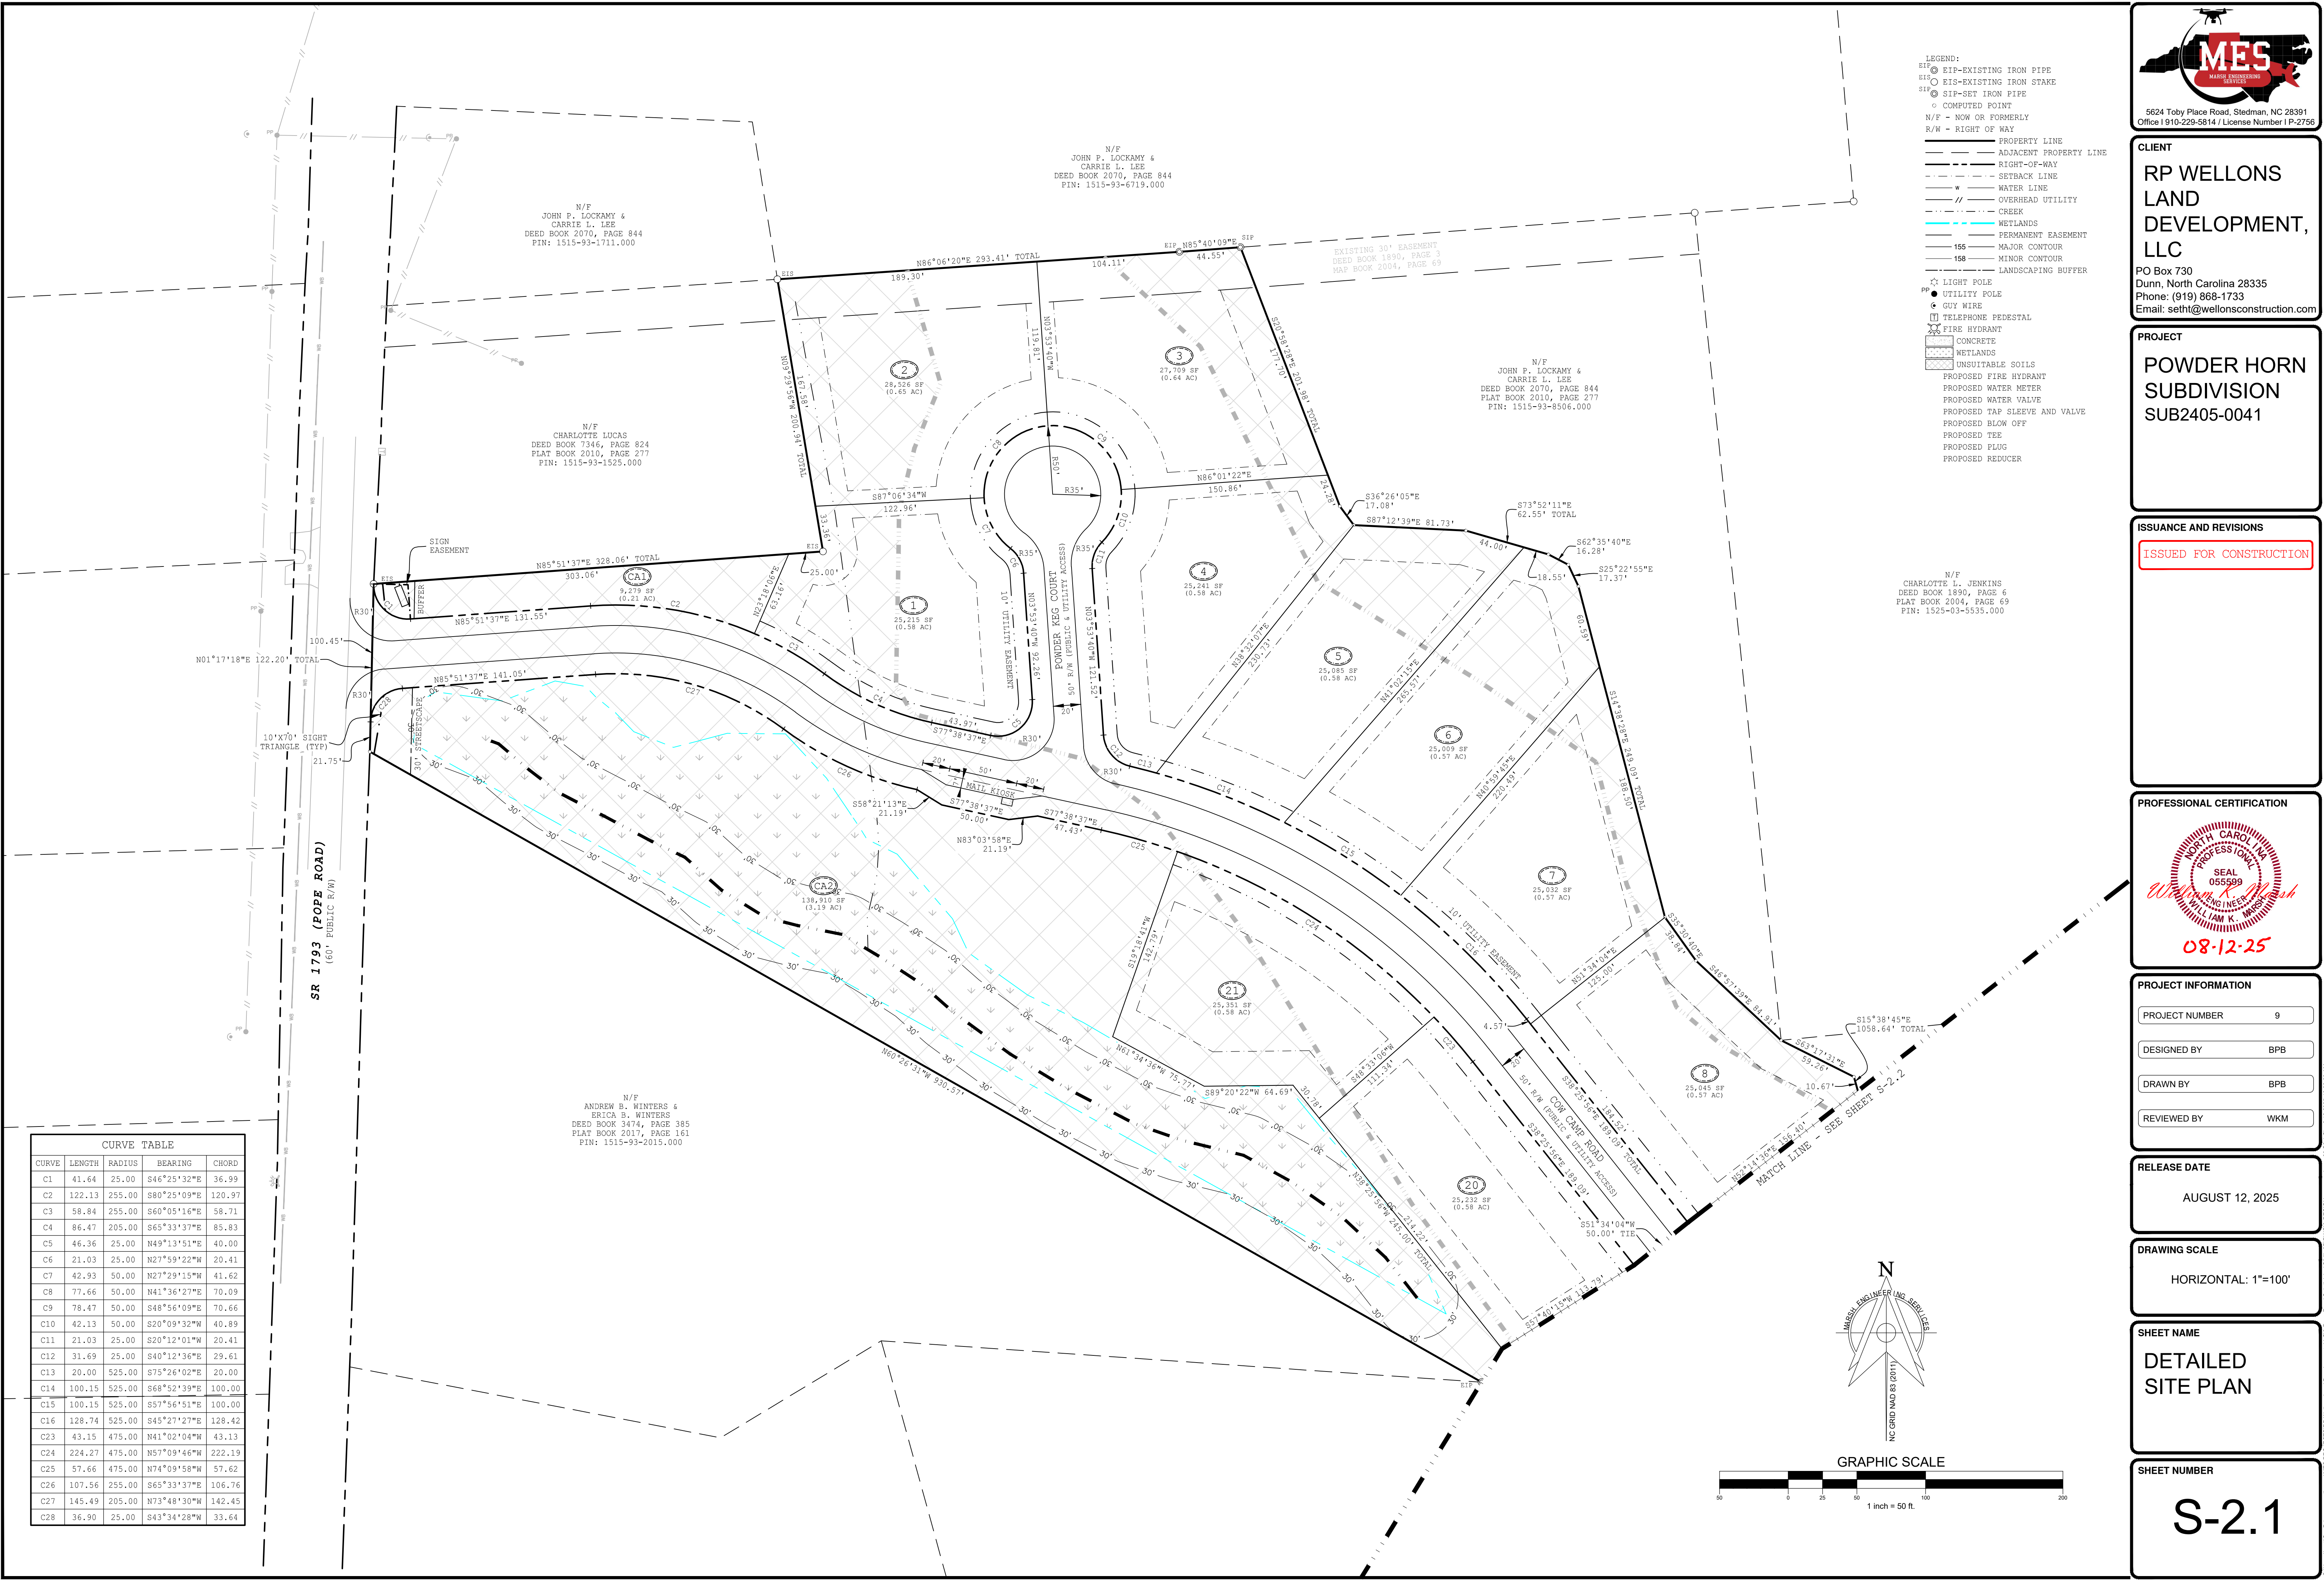

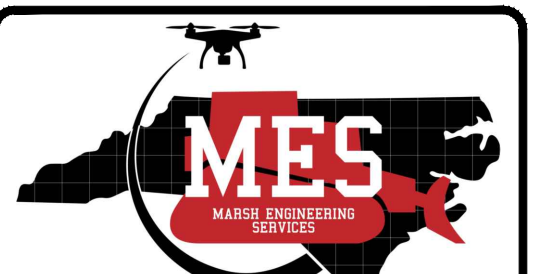

5624 Toby Place Road, Stedman, NC 28391
Office 910-229-5614 / License Number I P-2756

CLIENT

RP WELLONS LAND DEVELOPMENT, LLC

PO Box 730
Dunn, North Carolina 28335
Phone: (919) 868-1733
Email: seth@wellonsconstruction.com

PROJECT

POWDER HORN SUBDIVISION SUB2405-0041

ISSUANCE AND REVISIONS

ISSUED FOR CONSTRUCTION

PROFESSIONAL CERTIFICATION



PROJECT INFORMATION

PROJECT NUMBER	9
DESIGNED BY	BPB
DRAWN BY	BPB
REVIEWED BY	WKM

RELEASE DATE

AUGUST 12, 2025

DRAWING SCALE

HORIZONTAL: 1"=100'

SHEET NAME

DETAILED SITE PLAN

SHEET NUMBER

S-2.1

C:\Users\dwinter\OneDrive - mes\p\c\comfiles\PROJECTS\999\Wellons Land Development, LLC\RP Pope Road Subdivision\DWG - 3D\DWG09-DESIGN_Power_Awy.dwg 8/12/2025 10:03:36 AM