

# SITE PRE-CON MEETING REPORT

**Report Number:** 70211165.0005A  
**Service Date:** 09/14/21  
**Report Date:** 09/21/21

# Terracon

2401 Brentwood Rd Ste 107  
Raleigh, NC 27604-3686  
919-873-2211 Reg No: F-0869

---

## Client

Harnett County Schools  
Attn: Steve Matthews  
1008 S. 11th St  
Lillington, NC 27546

## Project

Johnsonville ES Phase 1  
18495 NC Highway 27 West  
Cameron, NC

Project Number: 70211165

---

**Services:** Travel to the project site to perform testing/observation services as requested.

**Terracon Rep.:** David Carver

**Reported To:**


**Contractor:**

**Report Distribution:**

(1) Harnett County Schools, Steve  
Matthews  
(1) SFLA Architects, Jaclin Wawak

(1) LHC Structural Engineers, Inc., Ben  
Mielke


**Reviewed By:**

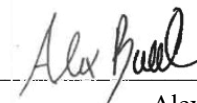


Alex Bullard

Assistant Project Manager

The tests were performed in general accordance with applicable ASTM, AASHTO, or DOT test methods. This report is exclusively for the use of the client indicated above and shall not be reproduced except in full without the written consent of our company. Test results transmitted herein are only applicable to the actual samples tested at the location(s) referenced and are not necessarily indicative of the properties of other apparently similar or identical materials.

 

Johnsonville ES Phase 1	Site Plan:	
	Report Number: 70211165.0005A	
18495 NC Highway 27 West	Technician: David Carver	2401 Brentwood Rd Ste 107
Cameron, NC	Date: 09/14/21	Raleigh, NC 27604-3686
	Scale: Not to Scale	919-873-2211 Reg No: F-0869