


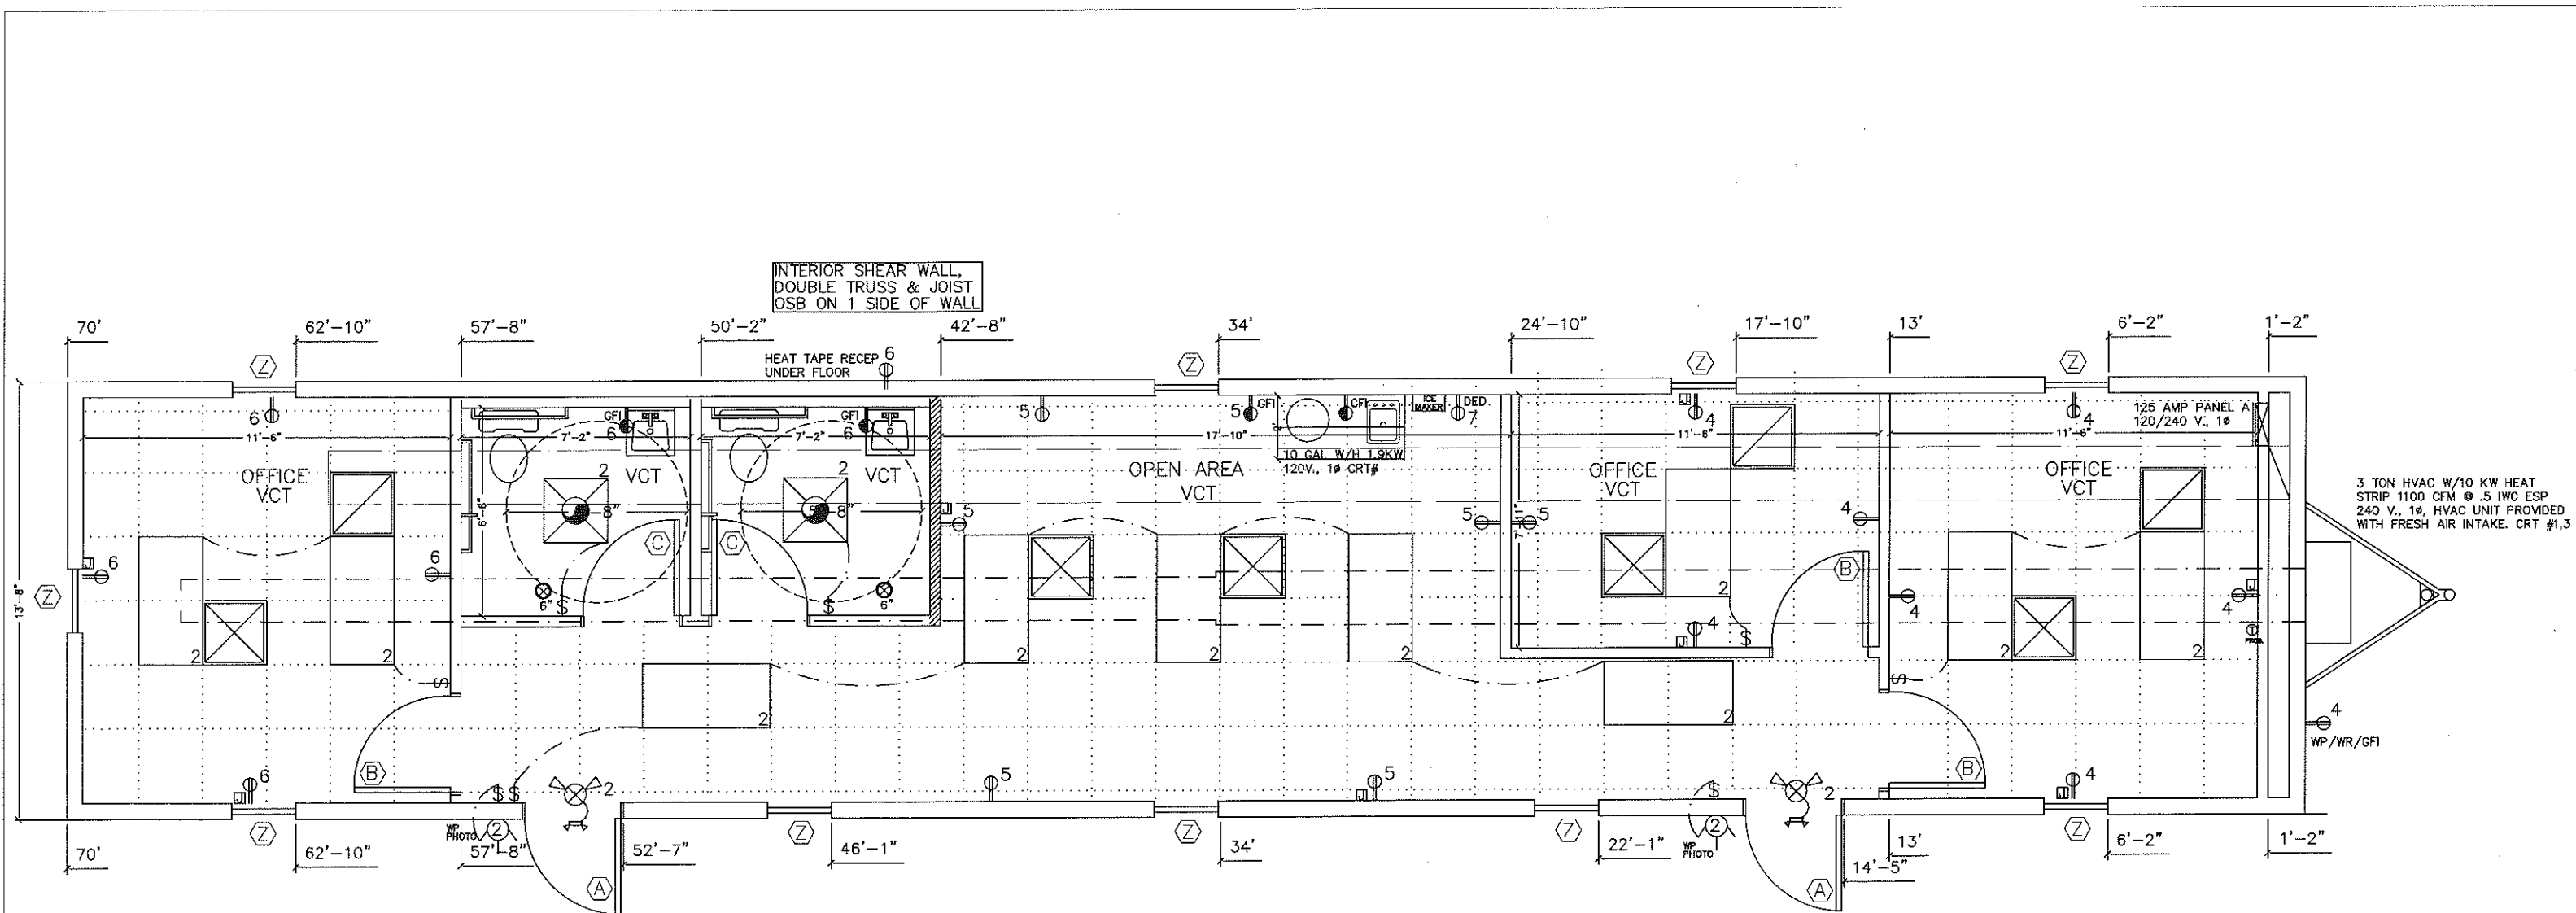

DOOR SCHEDULE		WINDOW SCHEDULE	
(A)	3680 - STEEL DOOR W/10"x10" SAFETY VISION PANEL - STEEL JAMB - CLOSER - KEYED LEVER	(Z)	2454 - VERTICAL SLIDER DP 50 INSULATED LOW-E TINTED GLASS WHITE VINYL FRAME - VINYL MINI BLINDS
(B)	3680 - SOLID CORE - FLUSH DOOR STEEL JAMB - LEVER/PASSAGE		
(C)	3680 - SOLID CORE - FLUSH DOOR STEEL JAMB - LEVER/PRIVACY		

CUSTOMER APPROVAL

DATE: 10 April 2025

SIGNATURE: *David Miller*

TITAN MODULAR SYSTEMS, INC 162 INDUSTRIAL DRIVE ALMA, GA 31510 PH: (912) 632-3344 FX: (912) 632-3345	DEALER: WILLIAMS SCOTSMAN		REVISION/DATE: 1. 2. 3. 4. 5. 6.		
	SERIAL # TMS—	QUOTE # 42138			
	SIZE: 14' X 70" (1)13'-8" X 70'-0"			OCCUPANCY: BUSINESS	
	DRAWN BY: WIND SPEED(s): 115 MPH Vult ROOF LOADS: 16# GSL FRAME: 2"X8" JOIST, OUTRIGGERS 96" O.C. TRUSSES ENGINEERED BOX & SPACING: 24" O.C.		DATE: 4/7/2025	DRAWN BY: LENEIDY CANO	SOLD BY: SHANNA GRAY
		SCALE: 1/4" = 1'	CODE: IBC	TYPE: V-B	STATES: NC
ATTENTION: "ALL DIMENSIONS & MEASUREMENTS ARE FROM RAW STUD TO RAW STUD"					