

SITE PLAN SURVEY FOR:

FLOYD O. WEST


1505 Fairview Street, Dunn, N.C. 28334
 Site Address: 295 Wood Lane, Dunn, N.C. 28334

AVERASBORO TWP., HARNETT COUNTY, N.C.

SURVEY BY: JOYNER PIEDMONT SURVEYING

License No. F-0712
 401 North Wilson Avenue, P.O. Box 115, Dunn, N.C. 28334
 Phone (910) 892-2511

ZONE: OCTOBER 31, 2019 SCALE: 1" = 30'

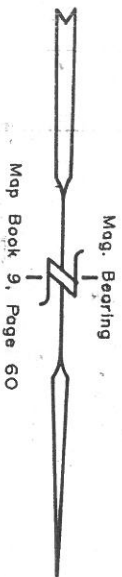


NOTE: Survey being all of Lot No. 8 of the "A. B. Godwin Subdivision" as recorded in Map Book 9, Page 60, Harnett County Registry.

NOTE: Deed Reference: Deed Book 392, Page 411
 PIN # 1514-06-4321.000

Amanda L. Peele
 Deed Book 3009, Page 192

Johnny B. Winters
 Deed Book 1412, Page 437

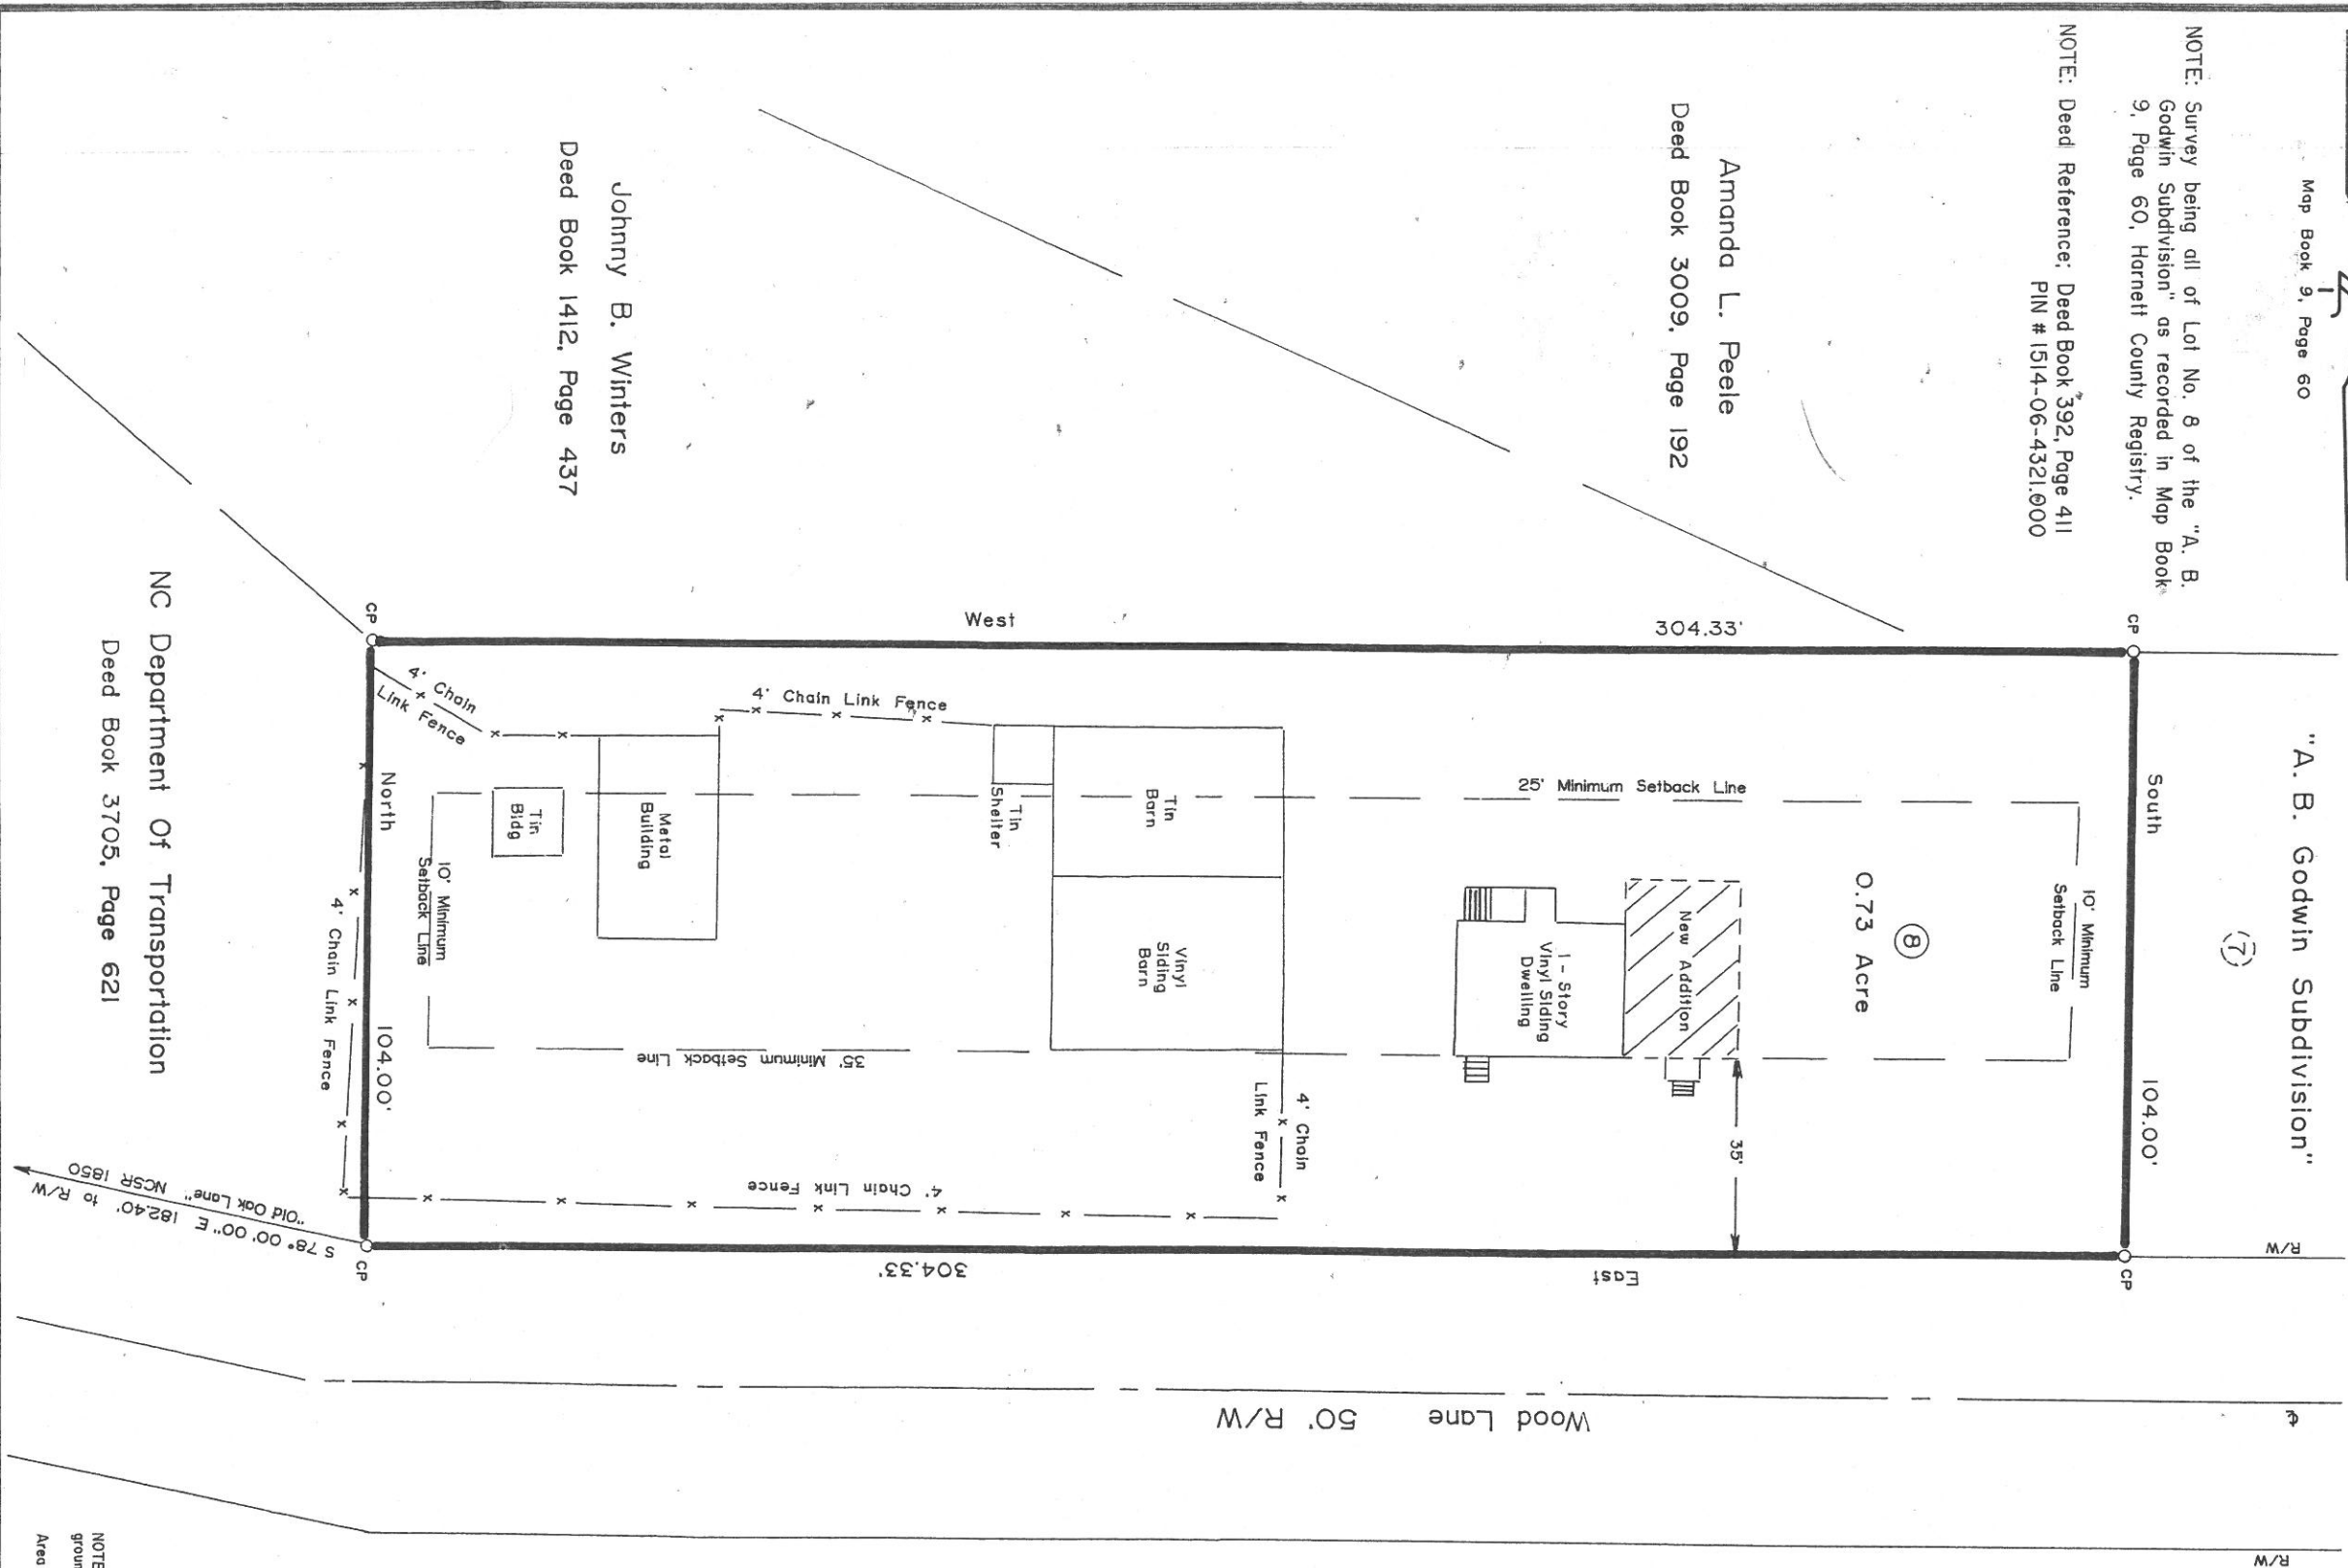

NC Department of Transportation
 Deed Book 3705, Page 621

- LEGEND
- FP-----Found Iron Pipe
 - SIP-----Set Iron Pipe
 - FCM-----Found Concrete Monument
 - FPKN-----Found PK Nail
 - SPKN-----Set PK Nail
 - FRB-----Found Rebar
 - SRB-----Set Rebar
 - R/W-----Right of Way
 - Centerline
 - CP-----Calculated Point
 - CC-----Control Corner
 - FCS-----Found Cotton Spindle
- NOTE: All measurements shown are horizontal ground measurements unless otherwise noted.
 Area computed by coordinates.