



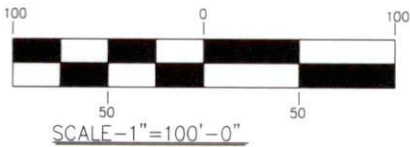

THIS SITE PLAN IS FOR INFORMATIONAL
PURPOSES ONLY. NOT INTENDED AS A SURVEY
OR FOR RECORDATION
PLAN IS SUBJECT TO REVIEW AND APPROVAL
OF THE LOCAL JURISDICTION HAVING
AUTHORITY

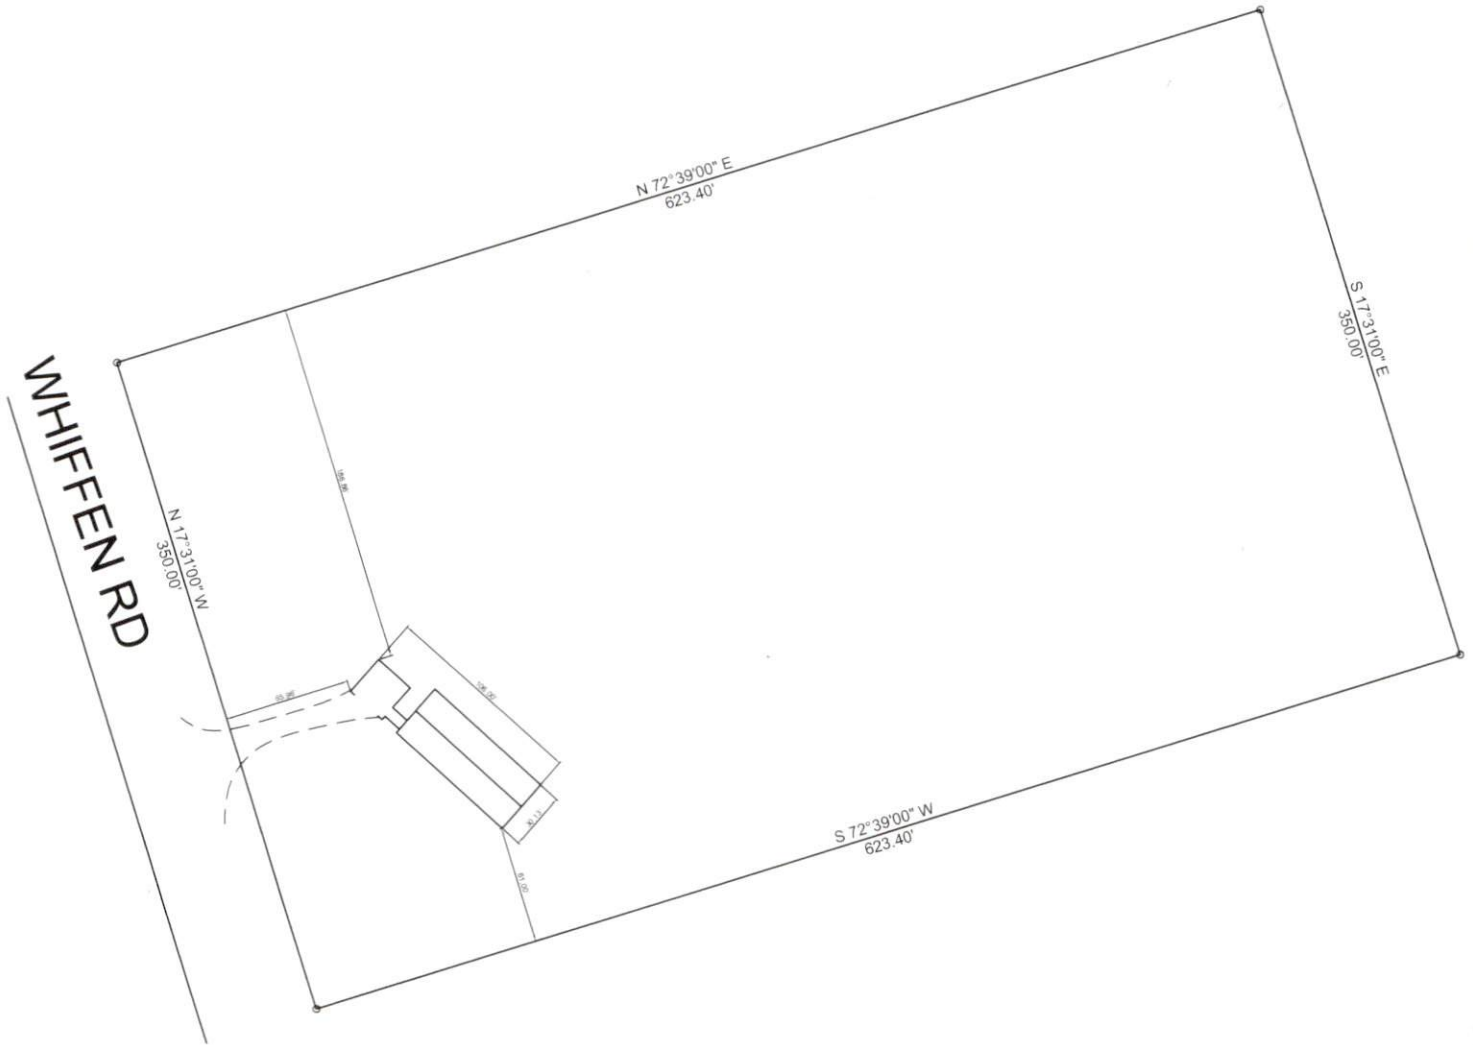

DWG. TITLE: SITE PLAN	
CUSTOMER NAME: WILHOITE	
DATE:	COUNTY: HARNETT
DRAWN BY: BRB	FILE NAME: T:\PLOT PLANS\Wilhoite.dwg



HOMES BY VANDERBUILT
3300 JEFFERSON DAVIS HWY.
SANFORD, NC 27332
1-919-718-2760