


PLOT PLAN FOR  
COMFORT HOMES  
BLACK RIVER TOWNSHIP  
HARNETT COUNTY  
NORTH CAROLINA

DEED NORTH 1841 PG 532



SITE PLAN APPROVAL 14x24S unroom  
DISTRICT RA30 USE decks 10x11  
#BEDROOMS 7x10  
9-25-20 K.A.G.  
ZONING ADMINISTRATOR

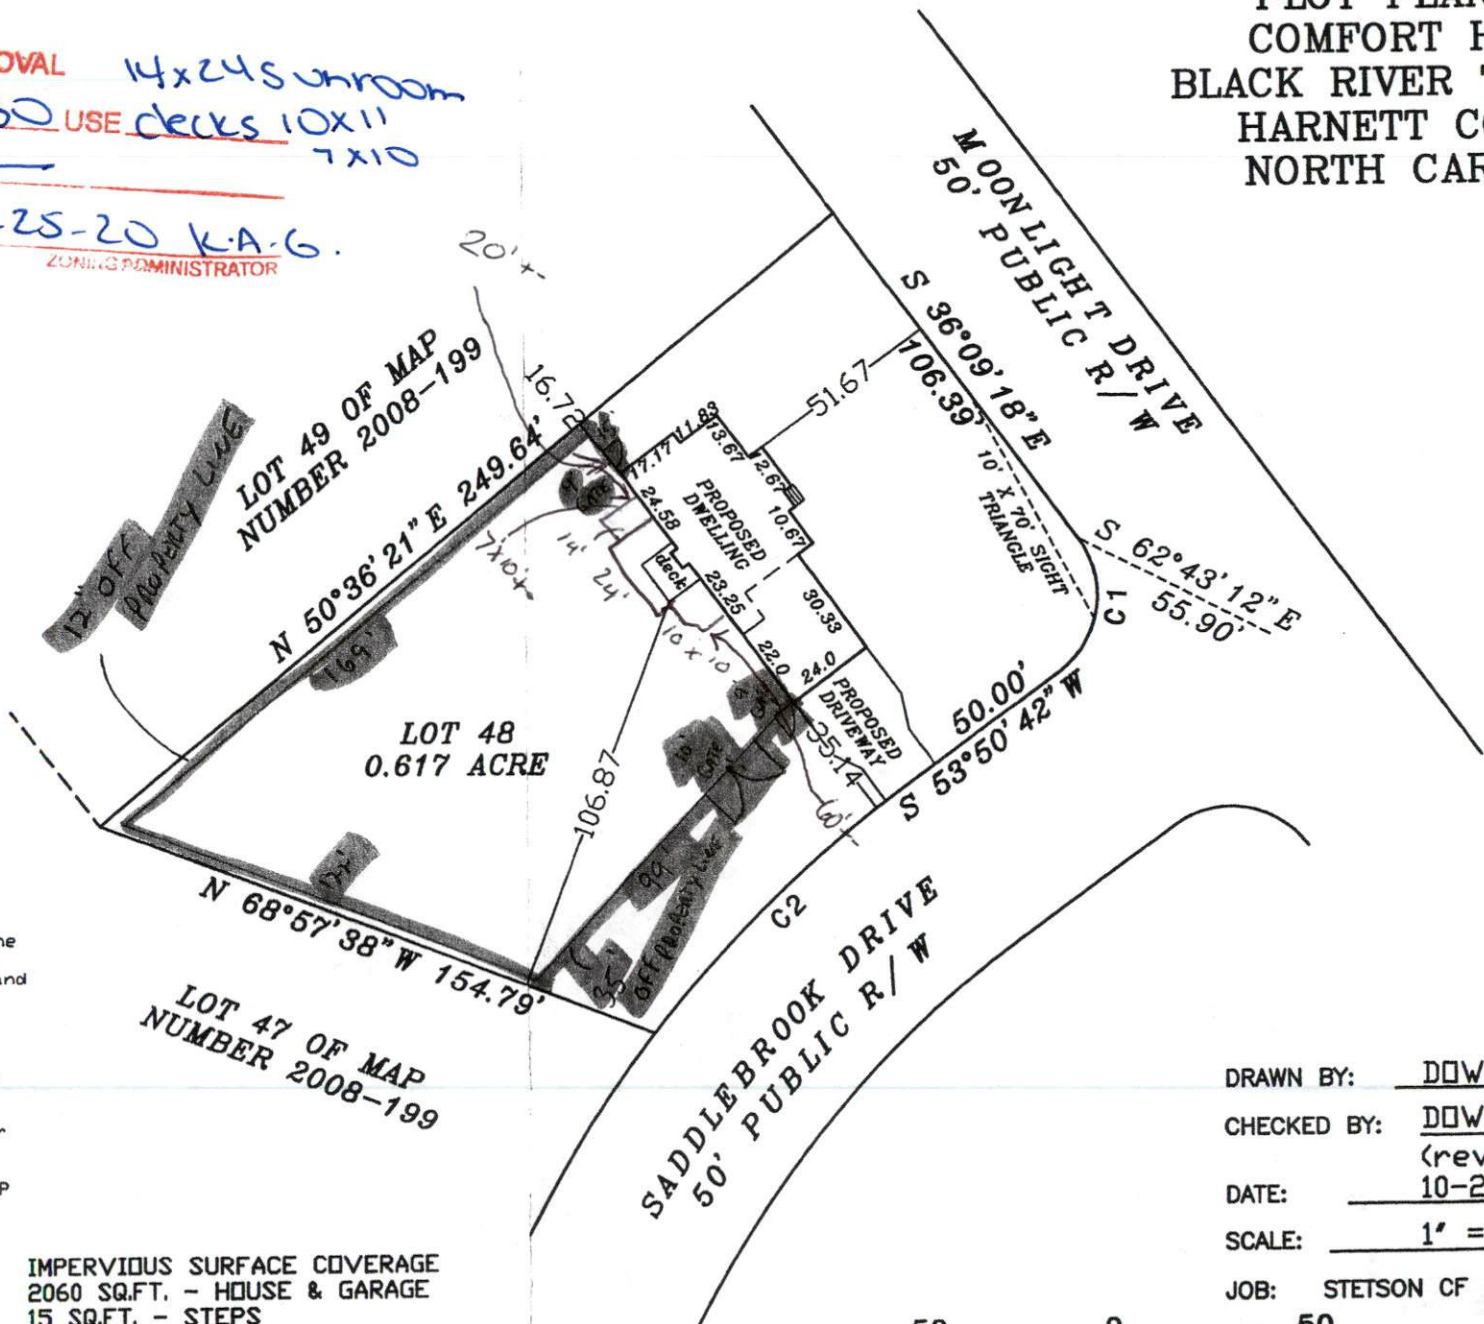

STETSON SUBDIVISION,  
2008 PGS. 193-196 AND  
DECEMBER 2008 PGS. 199-200.  
BY COORDINATE METHOD.  
MONUMENT WITHIN 2000'.  
APPROVED BY HARNETT COUNTY  
SEPTIC SYSTEMS.  
SUBJECT TO  
RECORDS OF RECORD.  
FOR RECORDATION,

That this map was drawn under my  
and was not surveyed are indicated as  
in Survey Number 2008, Pages 193-196; that the  
accuracy is 1/10,000; and that this  
map meets the Standards of Practice for Land  
Surveying, NCAC 55-1600.



ENGINEERS & ASSOC., P.A.



IMPERVIOUS SURFACE COVERAGE  
2060 SQ.FT. - HOUSE & GARAGE  
15 SQ.FT. - STEPS  
720 SQ.FT. - DRIVEWAY  
2795 TOTAL SQ.FT. - PROPOSED COVERAGE  
9675 SQ.FT. - ALLOWABLE COVERAGE  
6880 SQ.FT. - AVAILABLE COVERAGE

DRAWN BY: DOW & BGW  
CHECKED BY: DOW  
(rev. 11-16-2010)  
DATE: 10-26-2010  
SCALE: 1" = 50'  
JOB: STETSON CF

