


6/4/2021
C:\P\personal\HOME\Hobbs Plat.dgn

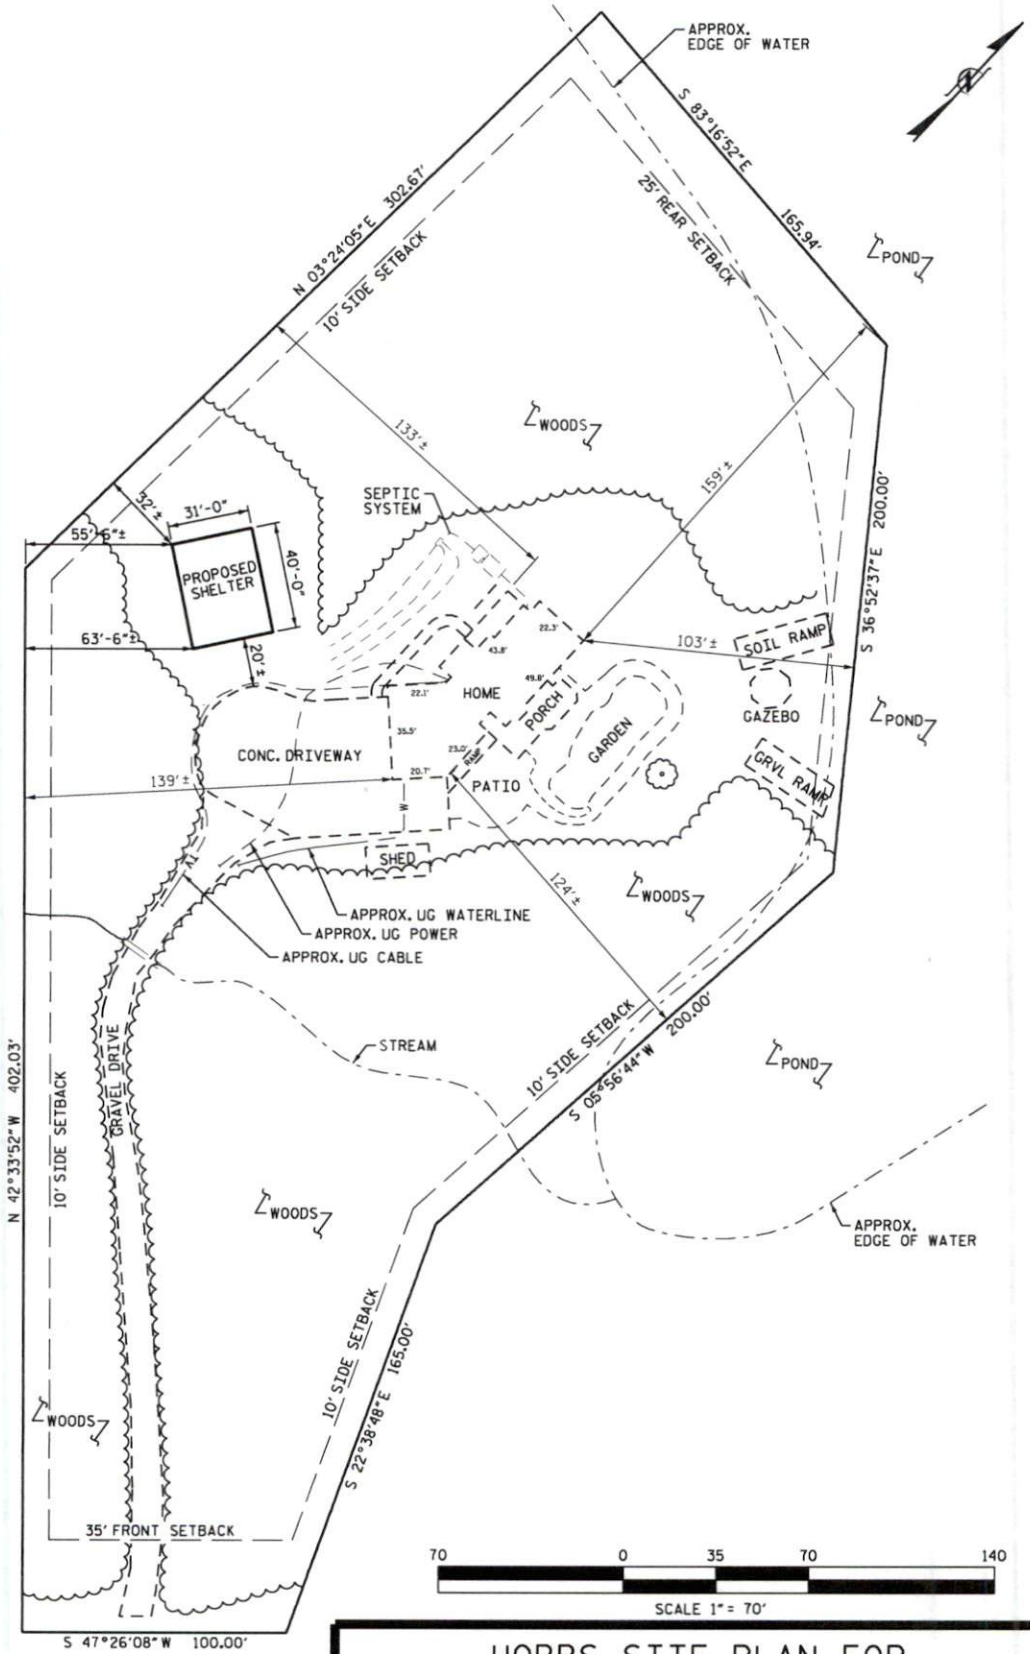

HOBBS SITE PLAN FOR PROPOSED SHELTER

DRAWN BY: M. HOBBS
DATE: 6/2/2021