


# LEFT ELEVATION

SCALE: 1/4" = 1'-0"

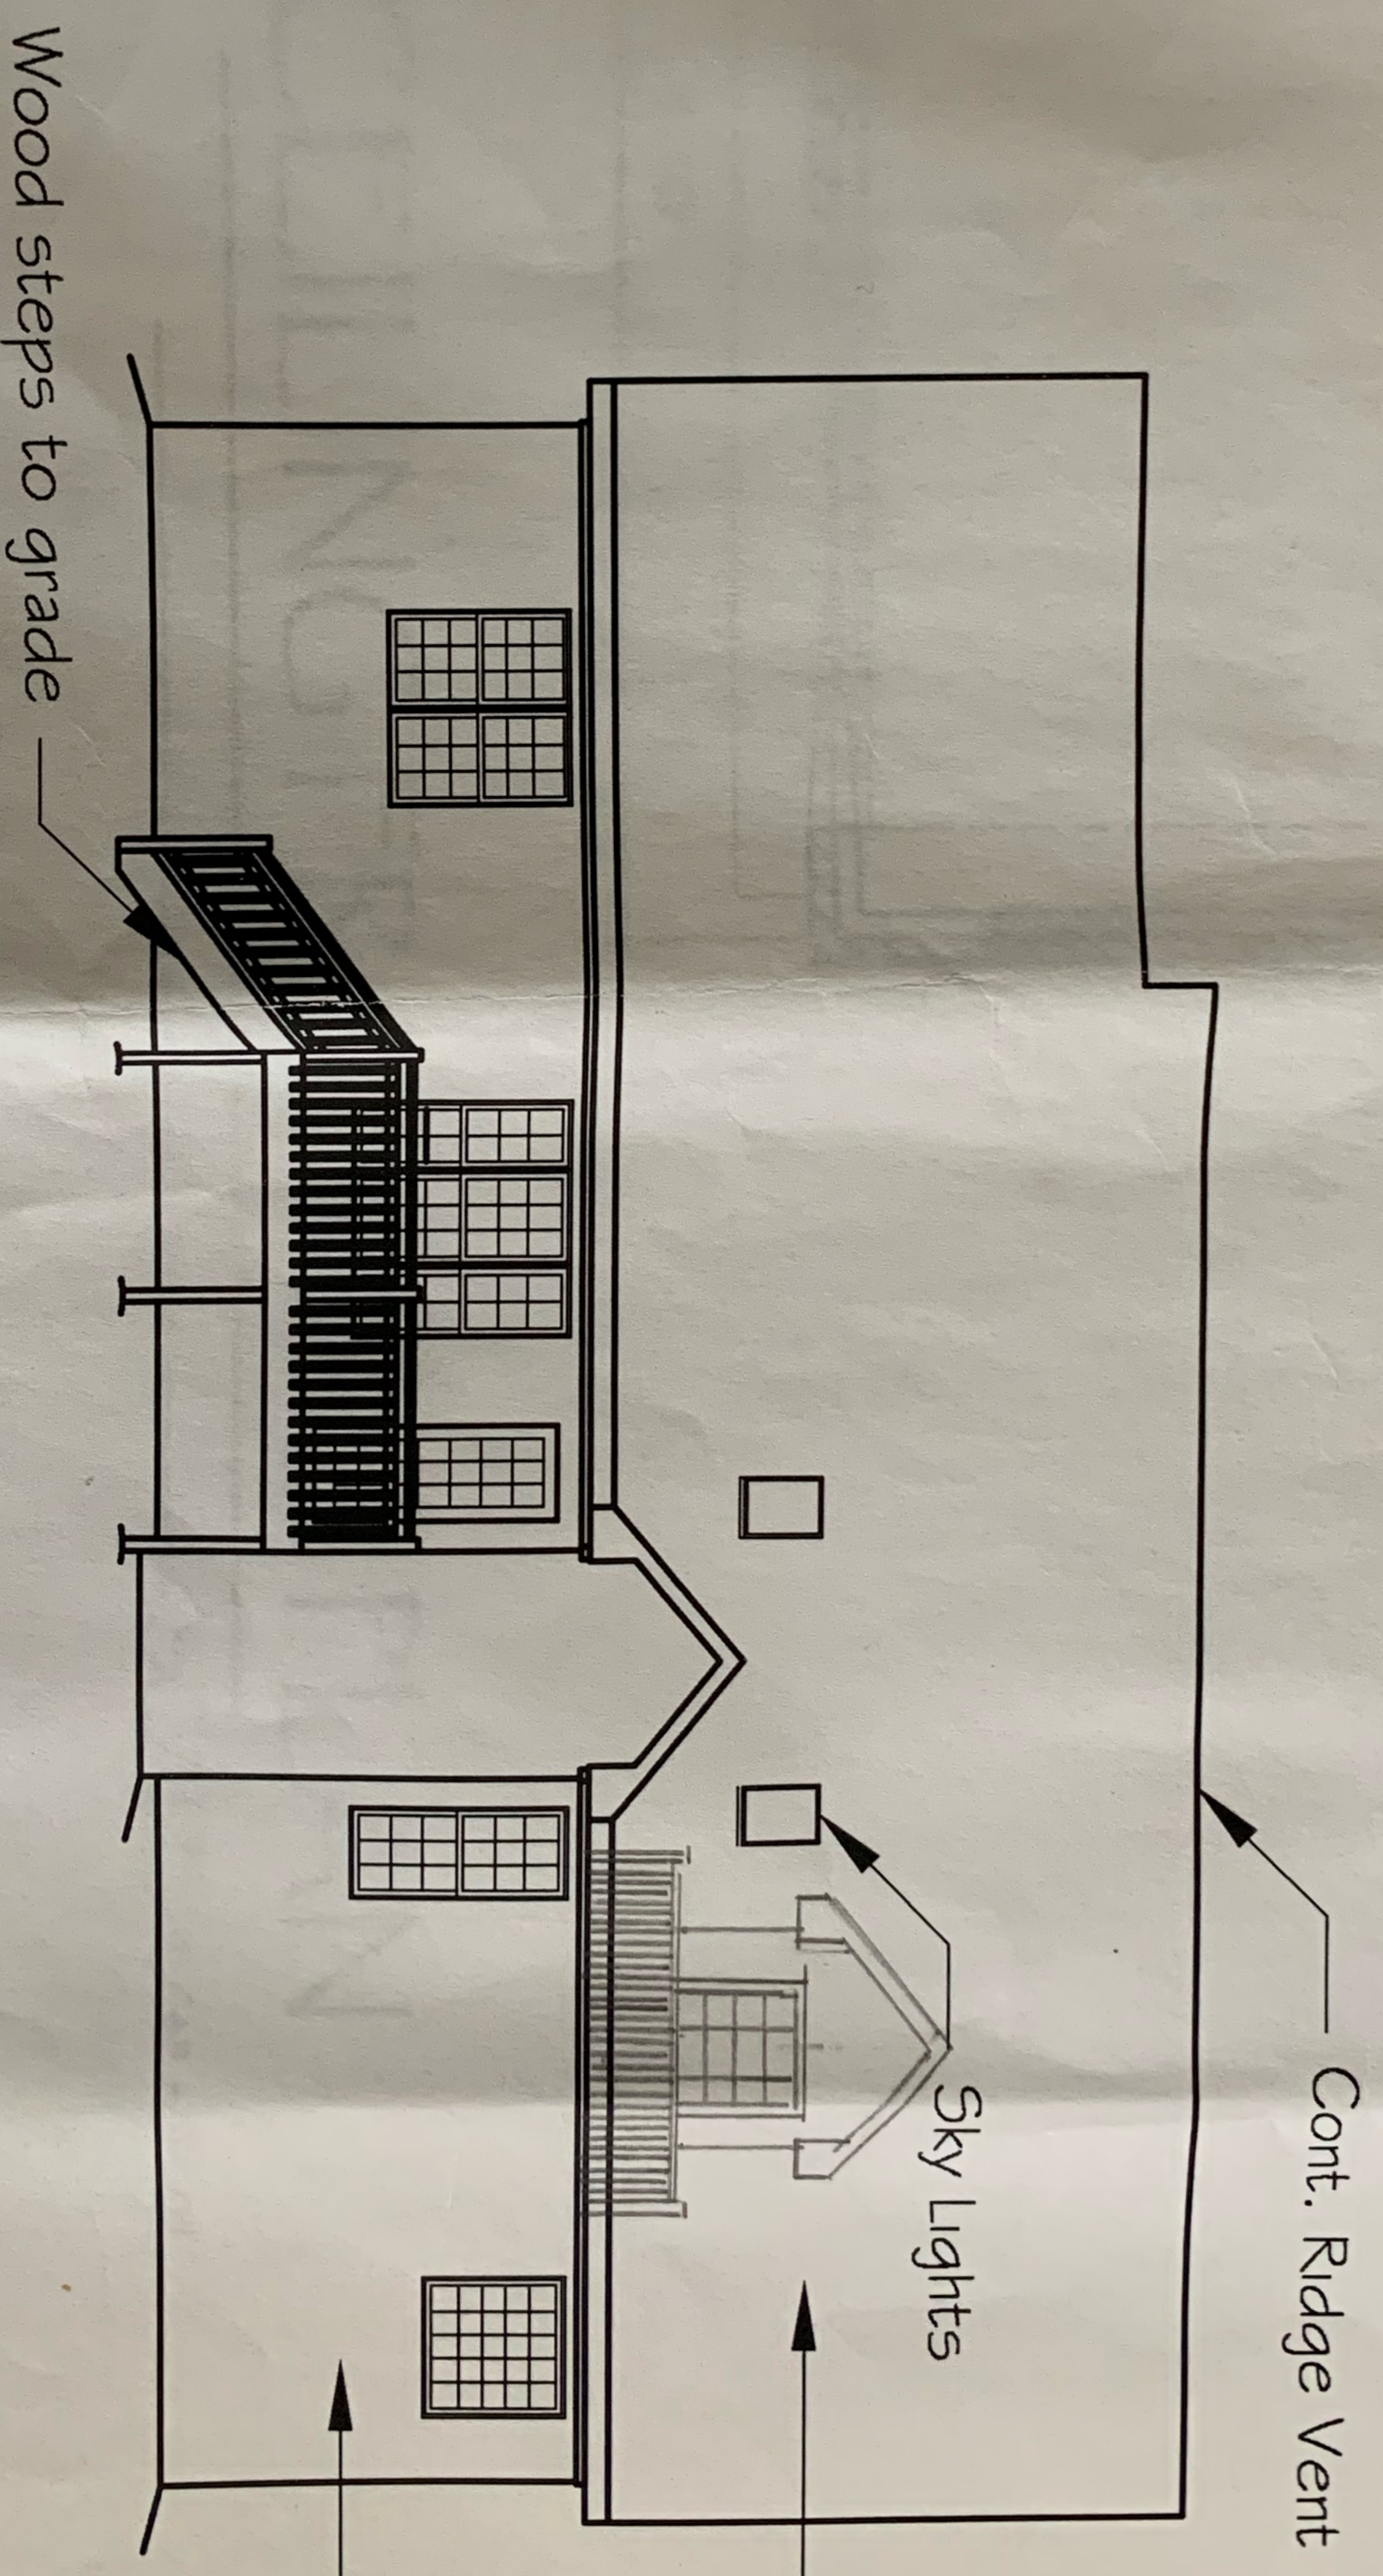


# REAR ELEVATION

SCALE: 1/4" = 1'-0"



# LEFT ELEVATION

SCALE: 1/4" = 1'-0"

 

SCALE: 1/4"



56'-6"

9'-10"

5'-1"

4'-9"

2'-6"

13'-5"

8'-9"

2'-2"

6'-4"

4'-2"

9'-8"

3'-6"

6'-2"

5'-8"

4'-11"

5'-8"

2'-5 1/2"

2'-5 1/2"

4040 block

3062sh

42" vent free  
Stone hearth and surround

Jetted Tub

Marble Shower

MASTER BATH  
(tile)(12'0" clng)

Dbl Van.

2'0"

W.I.C.  
(carp)(8'0" clng)

7'-4"

10'-6"

20"X40"SL

15'-2"

2'0"

3'-2"

23'-7"

GREAT ROOM  
(wood)(14'-6" clng)

MASTER BEDROOM  
(carp)(trey clng)

6'-0"

5'-4"

4'-4"

1'-0"

8'-0"

8"

6'-0"

2'-6"

13'-1"

5'-4"

Arched Opening

8" int columns

2852sh

2852sh

2852sh

2852sh

2852sh

2062sh

2062sh

2062sh

2062sh

2062sh

2062sh

SITTING ROOM  
(carp)(vaulted clng)

UTILITY  
(vinyl)(8' clng)

D

W

3'-8"

8'-11"

5'-3"

2'-6"

3'0" steel  
Wood Steps

12" sl Fb








NOTICE TO CONTRACTOR  
 All construction must comply with current NC Building Codes  
 and is subject to field inspection and verification.

**APPROVED**  
 Limited building only review  
 Permit holder responsible for  
 full compliance with the code


09/16/2021



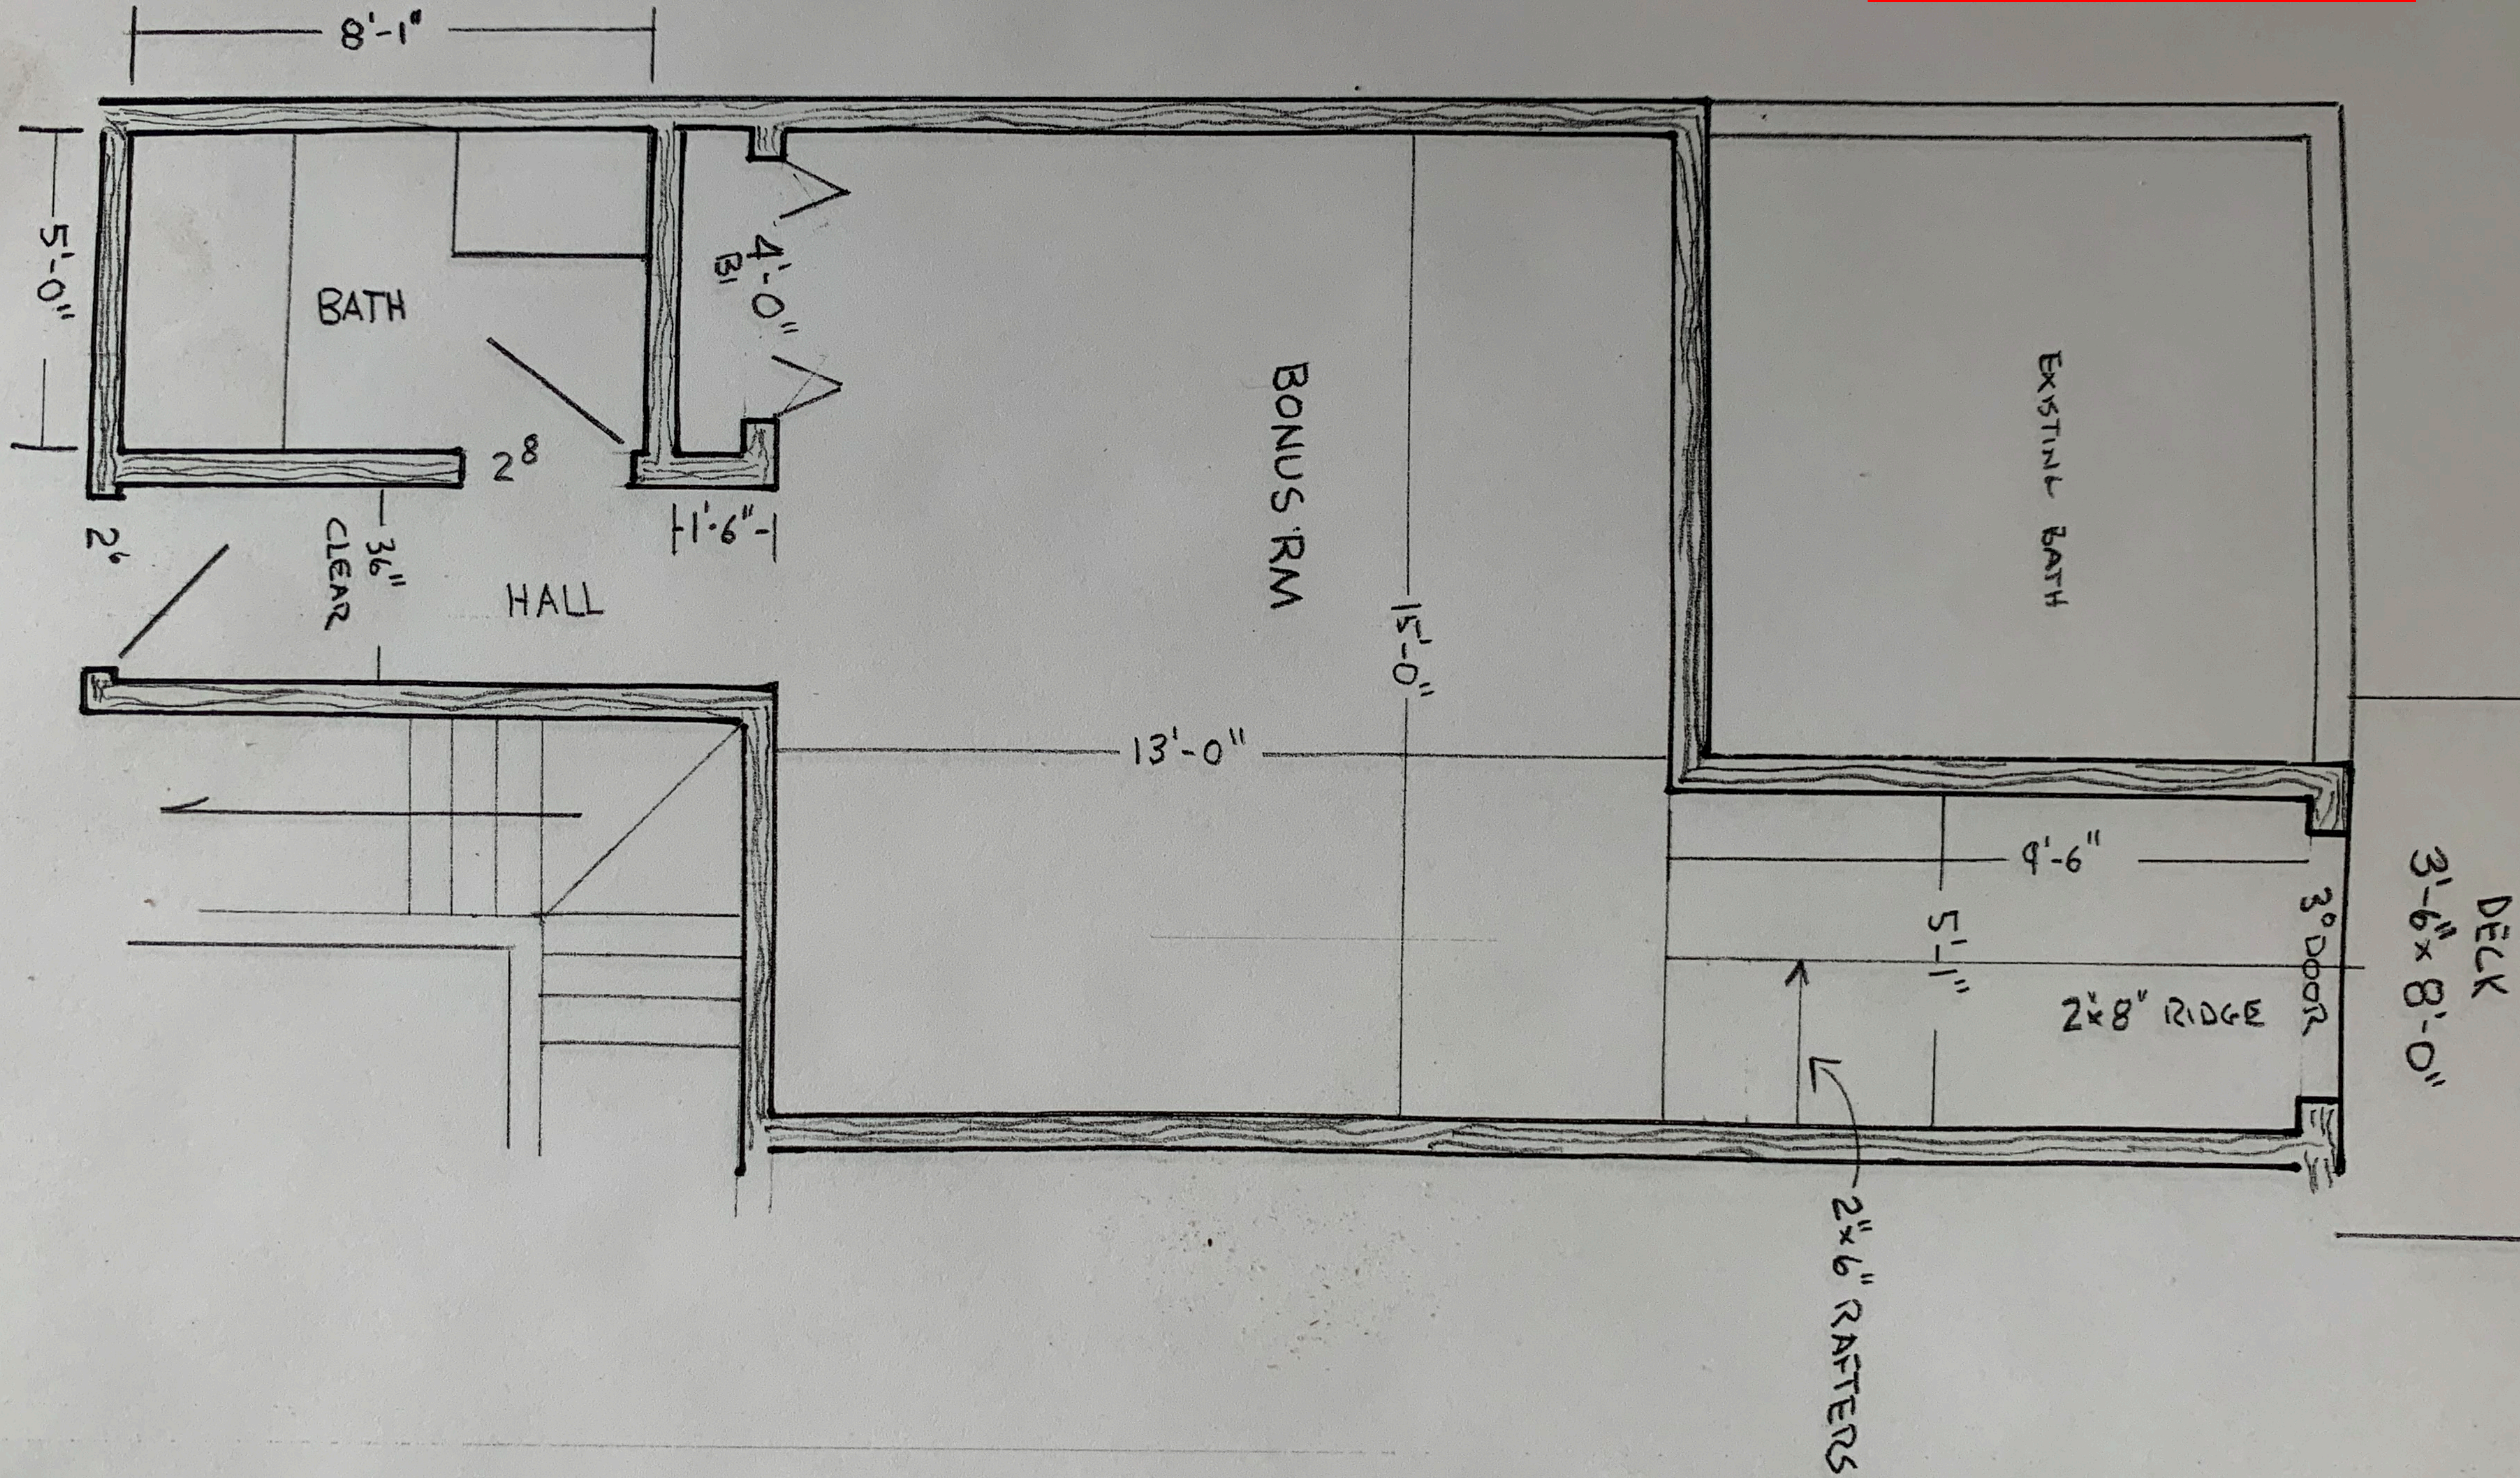

NEW 2<sup>ND</sup> STORY ADDITION  
 1/4" SCALE




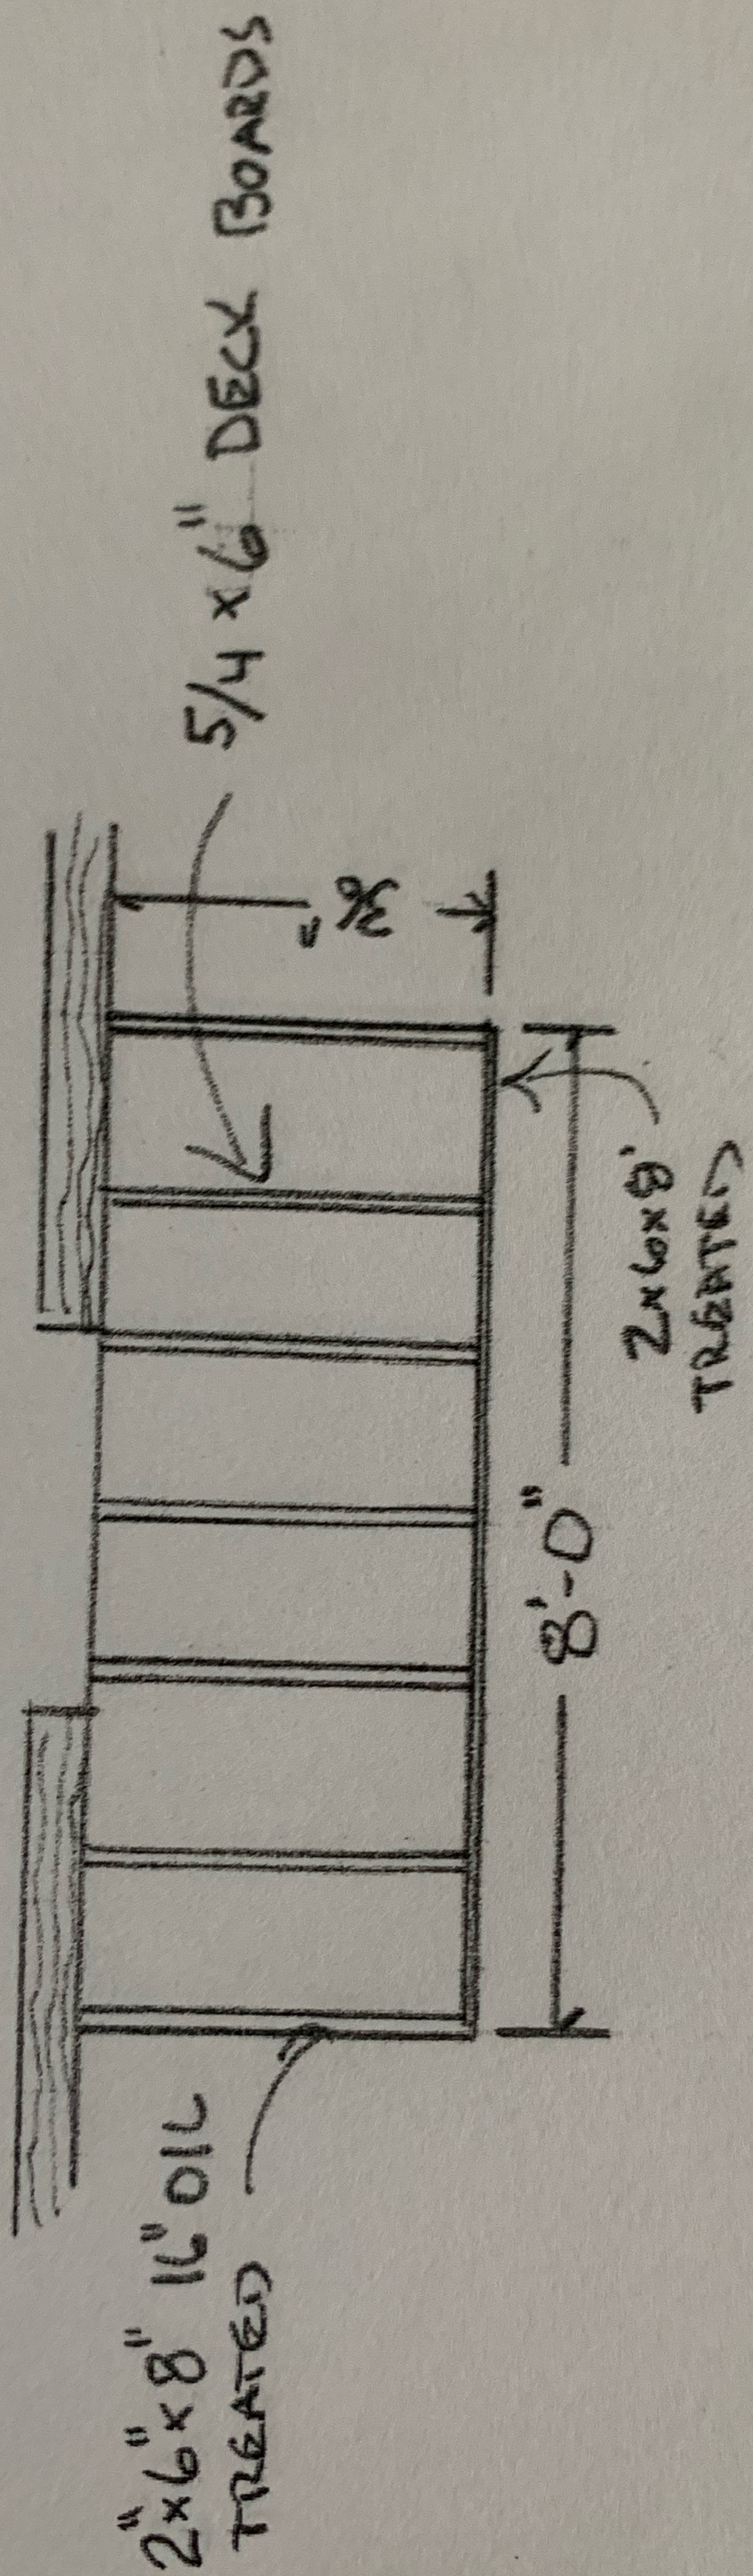

DECK



SEE WALL SECTION FOR DETAIL

 

ECL