


LEFT ELEVATION

SCALE: 1/4" = 1'-0"

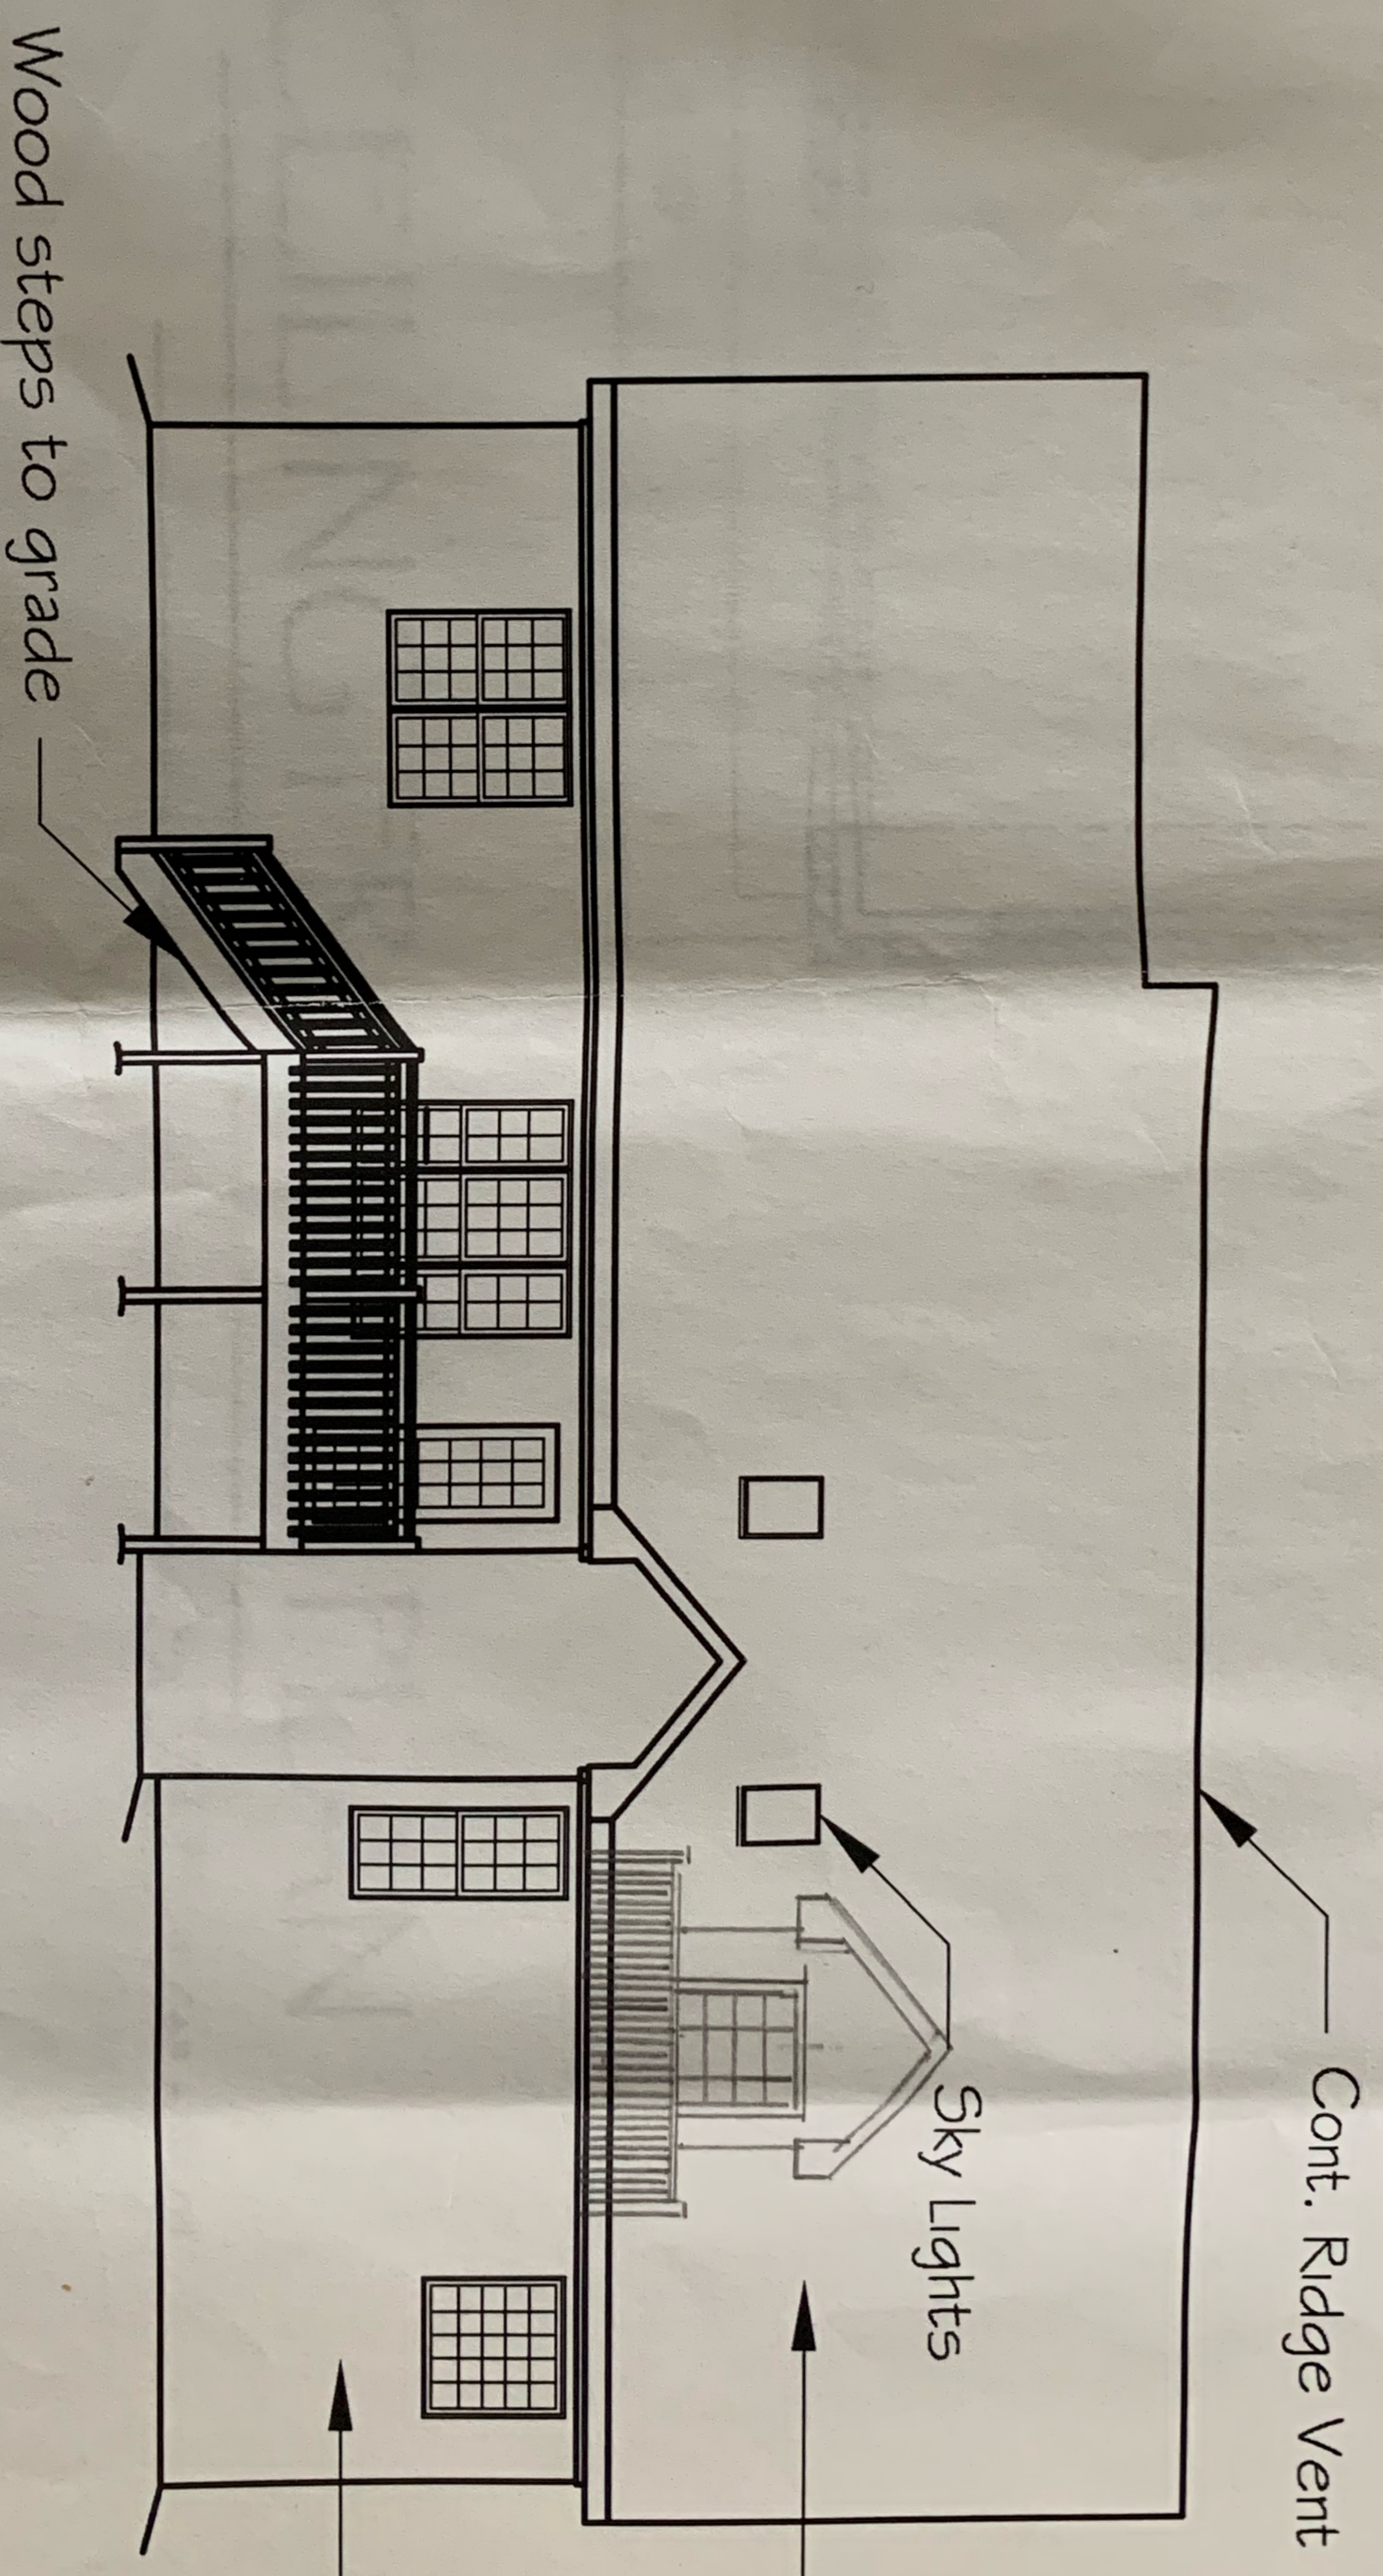


REAR ELEVATION

SCALE: 1/4" = 1'-0"

LEFT ELEVATION

SCALE: 1/4" = 1'-0"

 

SCALE: 1/4"

56'-6"

9'-10"

5'-1"

4'-9"

2'-6"

13'-5"

8'-9"

2'-2"

6'-4"

4'-2"

9'-8"

3'-6"

6'-2"

5'-8"

4'-11"

5'-8"

2'-5 1/2"

2'-5 1/2"

4040 block

3062sh

Stone hearth and surround

42" vent free

Jetted Tub

Marble Shower

MASTER BATH
(tile)(12'0" clng)

Dbl Van.

2'0"

W.I.C.
(carp)(8'0" clng)

7'-4"

10'-6"

20"X40"SL

15'-2"

2'0"

3'-2"

23'-7"

GREAT ROOM
(wood)(14'-6" clng)

6'-0" 5'-4" 4'-4"

MASTER BEDROOM
(carp)(trey clng)

13'-1"

1'-0"

8'-0"

8"

6'-0"

2'-6"

5'-4"

Arched Opening

8" int columns

2852sh

2852sh

2852sh

2852sh

2852sh

2062sh

2062sh

2062sh

2062sh

2062sh

2062sh

2062sh

2062sh

2062sh

2062sh

2062sh

2062sh

2062sh

2062sh

2062sh

2062sh

SITTING ROOM
(carp)(vaulted clng)

UTILITY
(vinyl)(8' clng)

D

W

3'-8"

5'-3"

12" sl Fb

30" steel
Wood Steps

