

# SITE PLAN


1303 Creekview Ln

Linden, NC 28356


Parcel ID: 120545 0050 01

Lot area: 0.57 Acres

Plot Size: 11"x17"

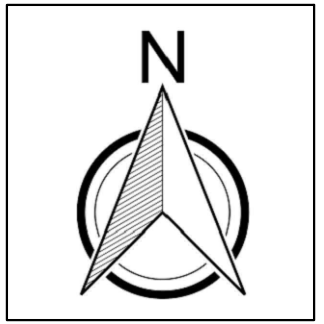

scale 1"=20'

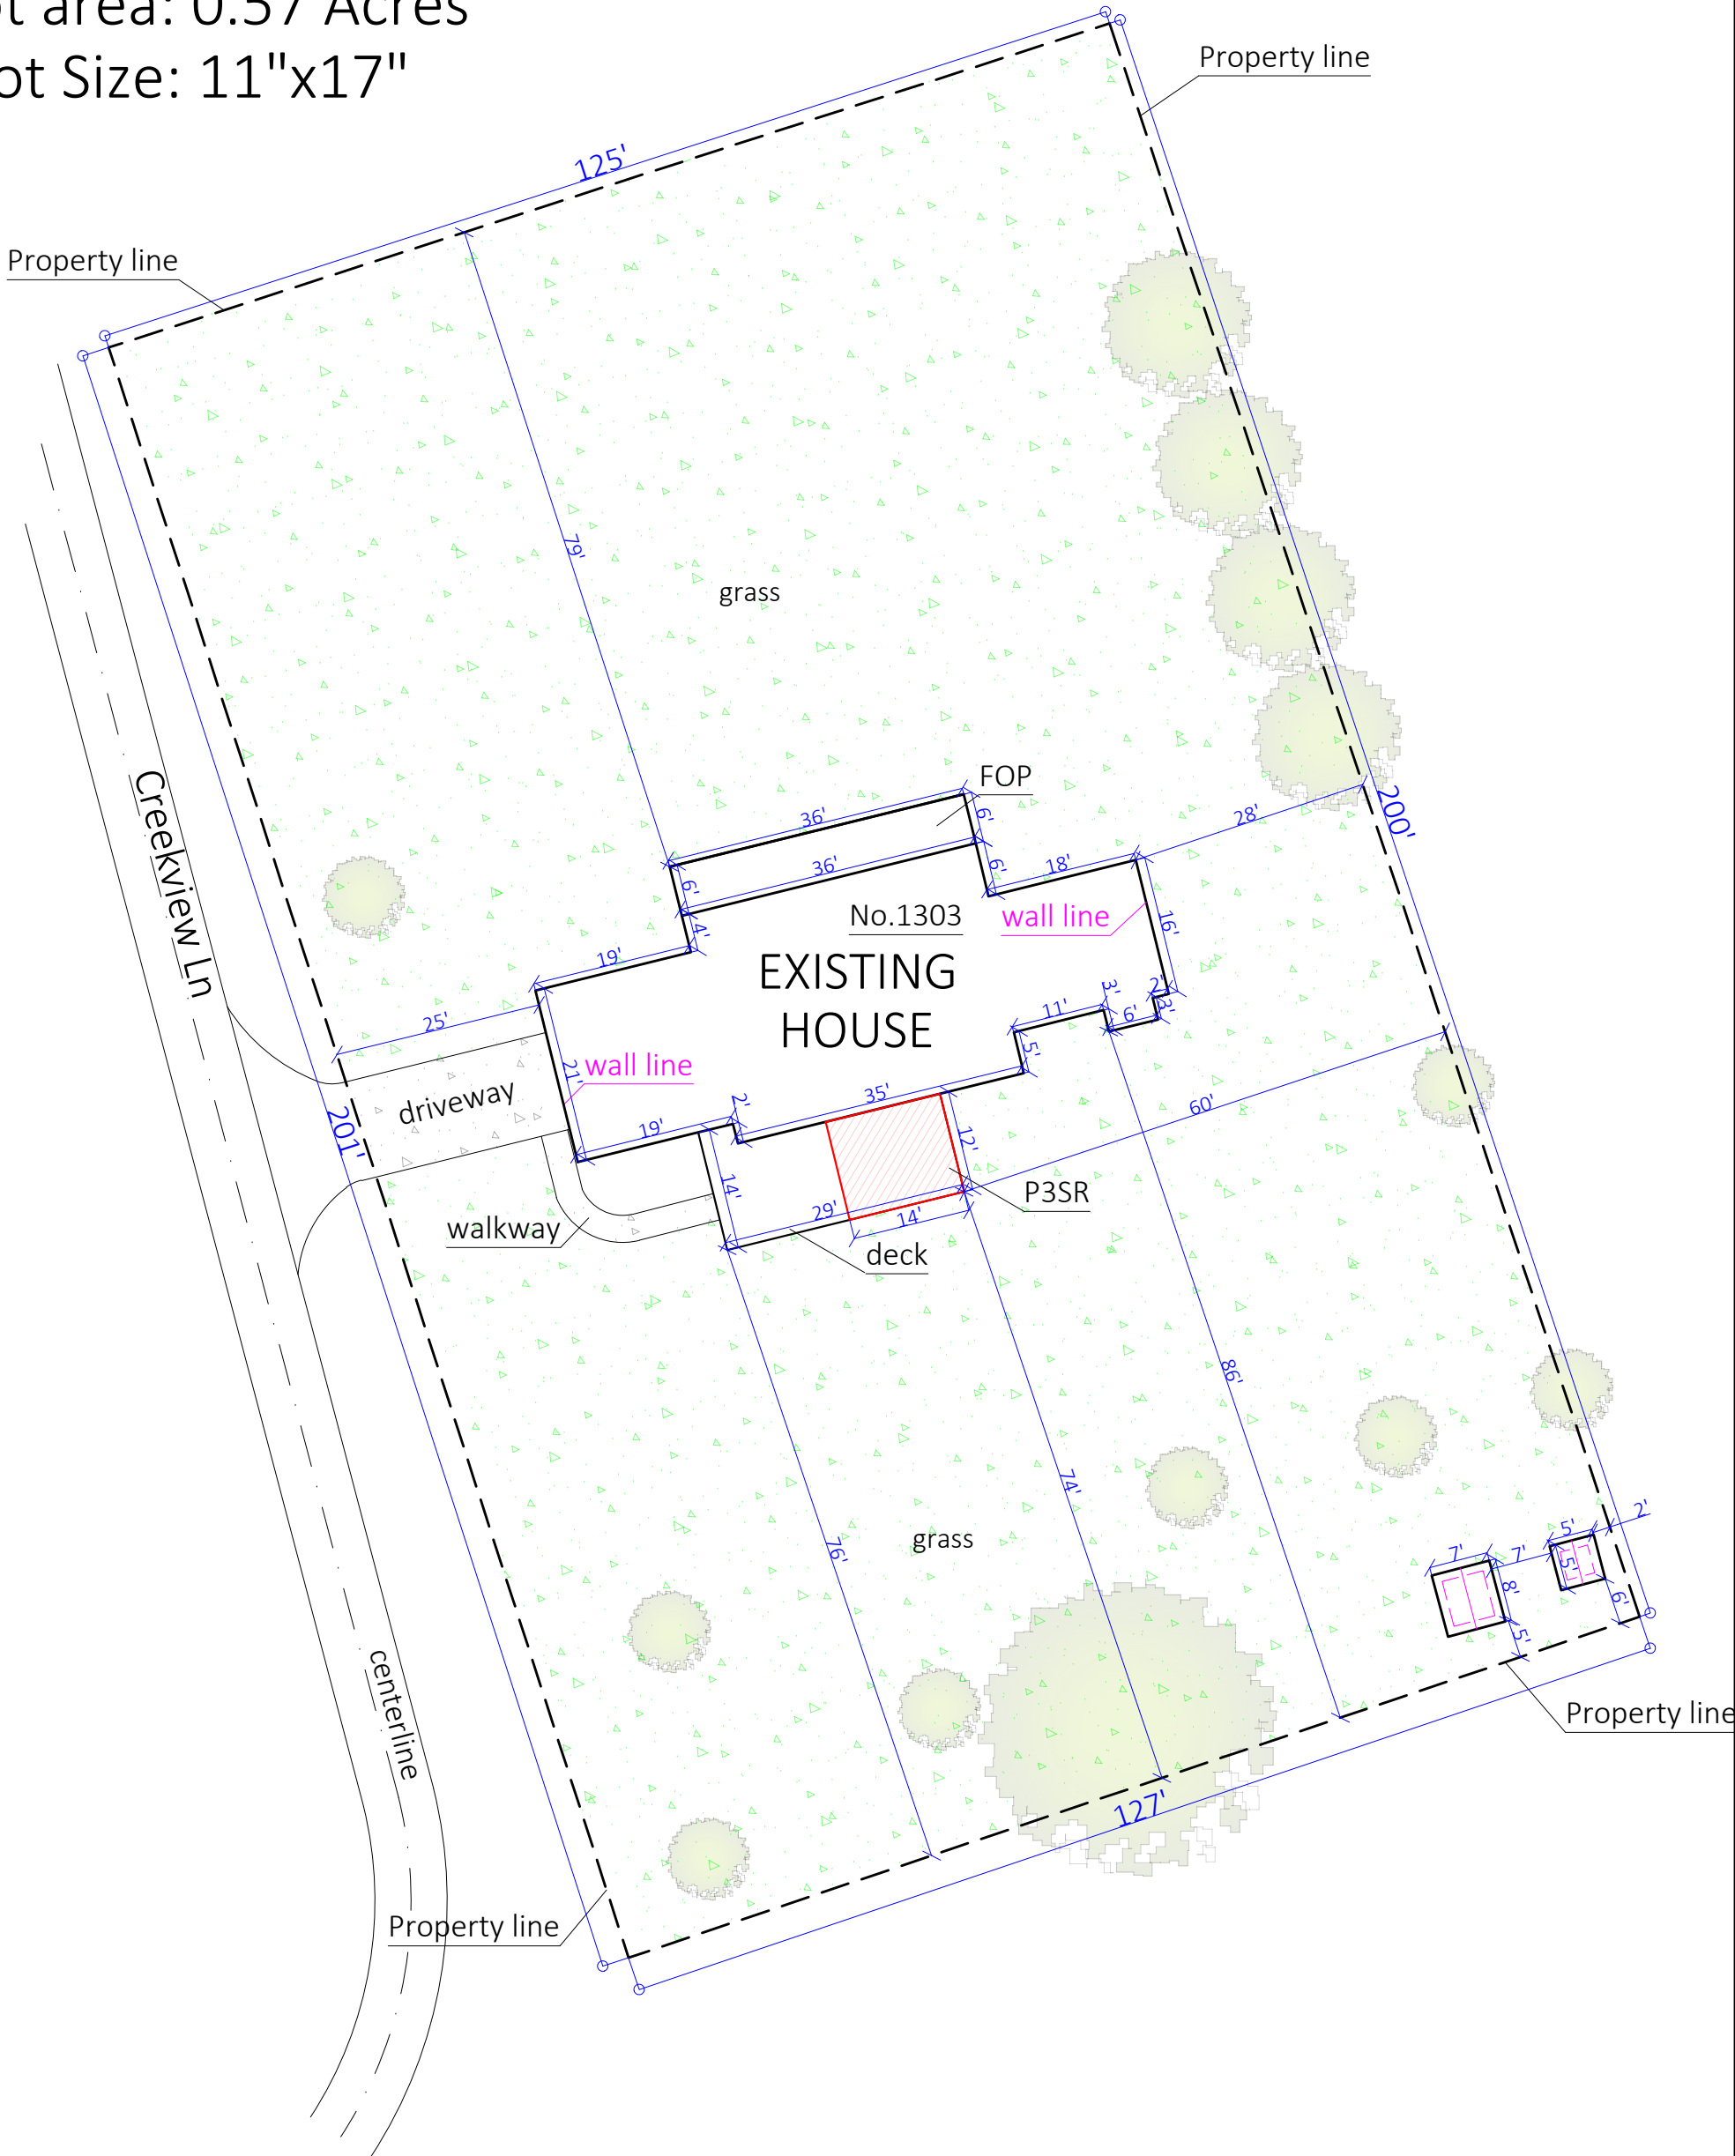

## Calculating Building and Lot Coverage Percentages

Lot area: 24,829 sq.ft.

Total building coverage (gross floor area): 2,283 sq.ft.

Building Coverage Percentage:  $2,283 \text{ sq.ft} / 24,829 \text{ sq.ft} = 0.09195 = 9.2\%$

Total Lot Coverage: 2,736 sq.ft.

Lot Coverage Percentage:  $2,736 \text{ sq.ft} / 24,829 \text{ sq.ft} = 0.11019 = 11.0\%$

\*Total landscape areas:

Created by:

