


Room	Ext. Doors	Windows*	Int. Doors
Living RM	3'0" x 6'8"	85" x 62"	
Kitchen	3'0" x 6'8"	64" x 62"	
Kit/Garage	2'8" x 6'8"		
M. Bedrm		56" x 62"	3'0" x 6'8"
M. Bath			2'6" x 6'8"
M. Closet			2'6" x 6'8"
Bedrm 2		32" x 54"	3'0" x 6'8"
		32" x 54"	
Bath 2			2'6" x 6'8"
			2'6" x 6'8"

*Single-hung

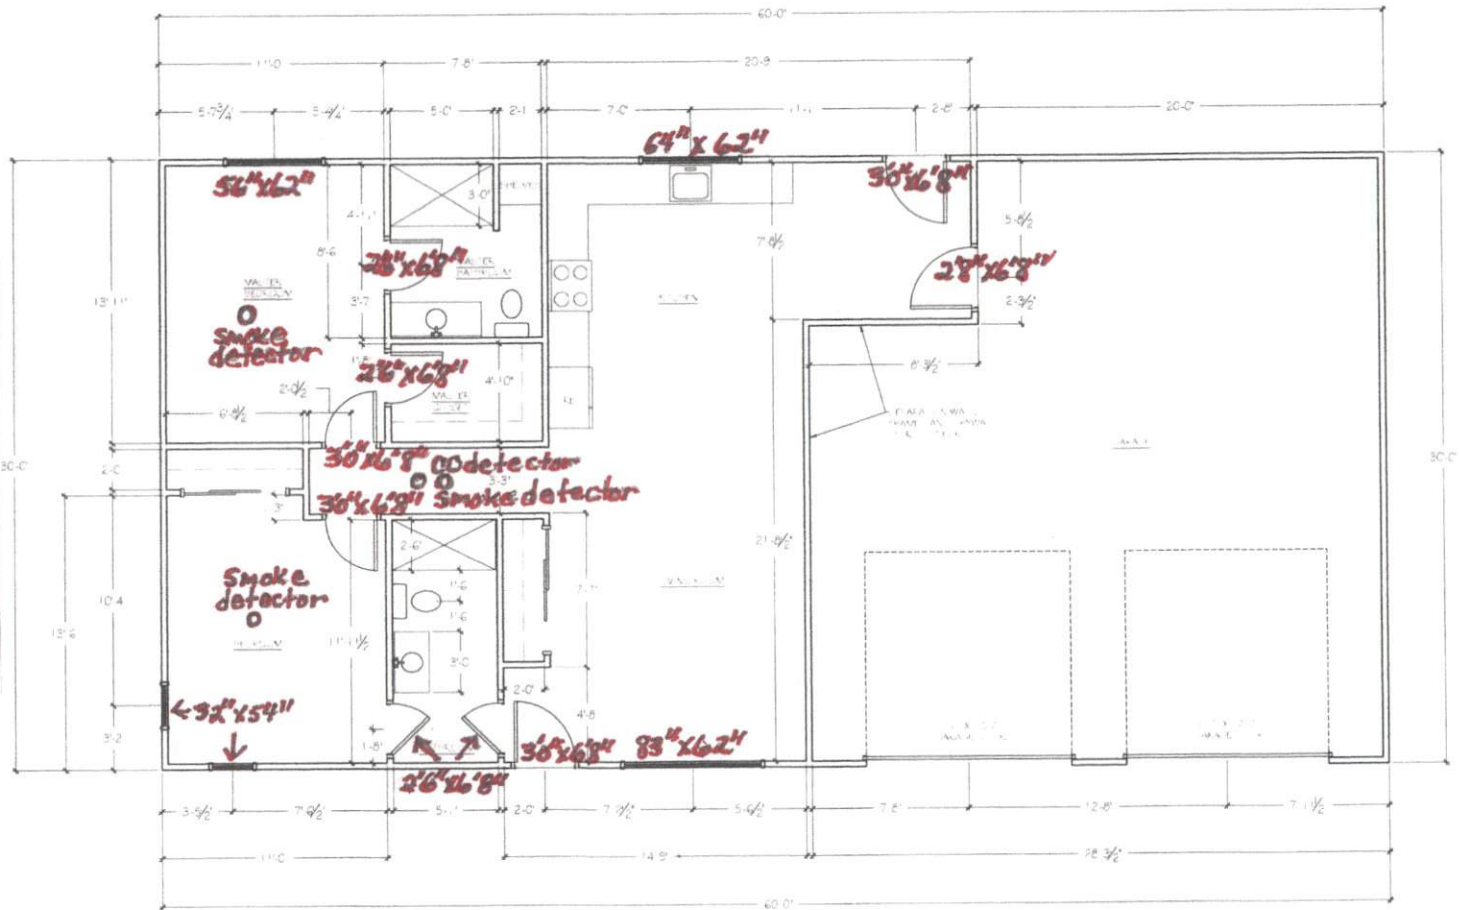

FIRST FLOOR PLAN
SCALE: 1/4" = 1'-0"

NOT TO SCALE
ALL DIMENSIONS ARE APPROXIMATE
BASED ON FIELD MEASUREMENTS
AND ARCHITECTURAL RECORDS
DATE: 10/15/10