



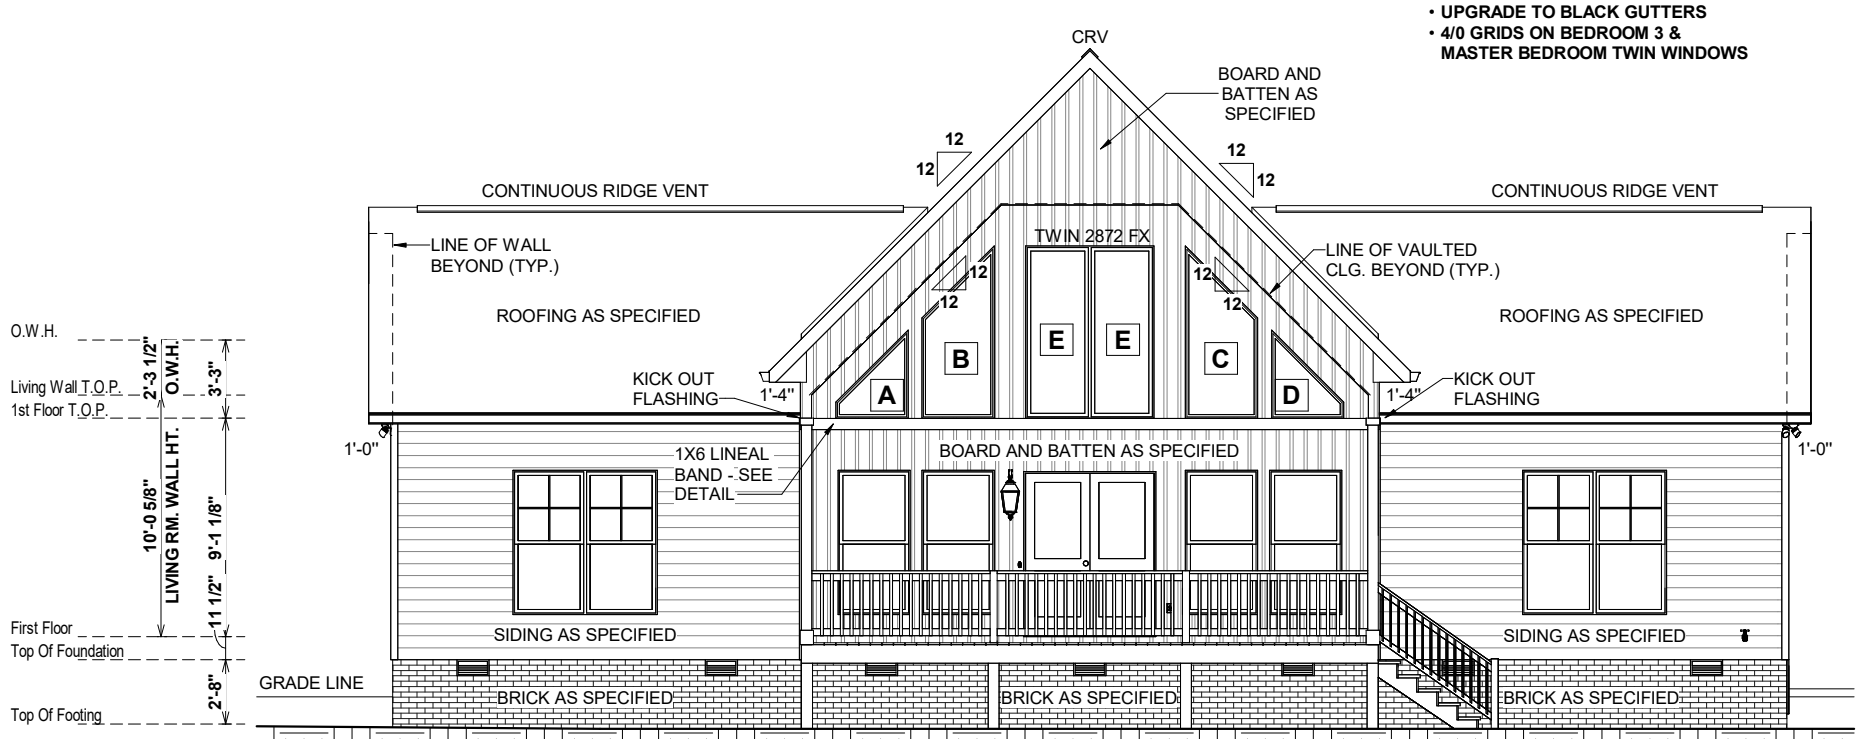

1 FRONT ELEVATION
1/8" = 1'-0"

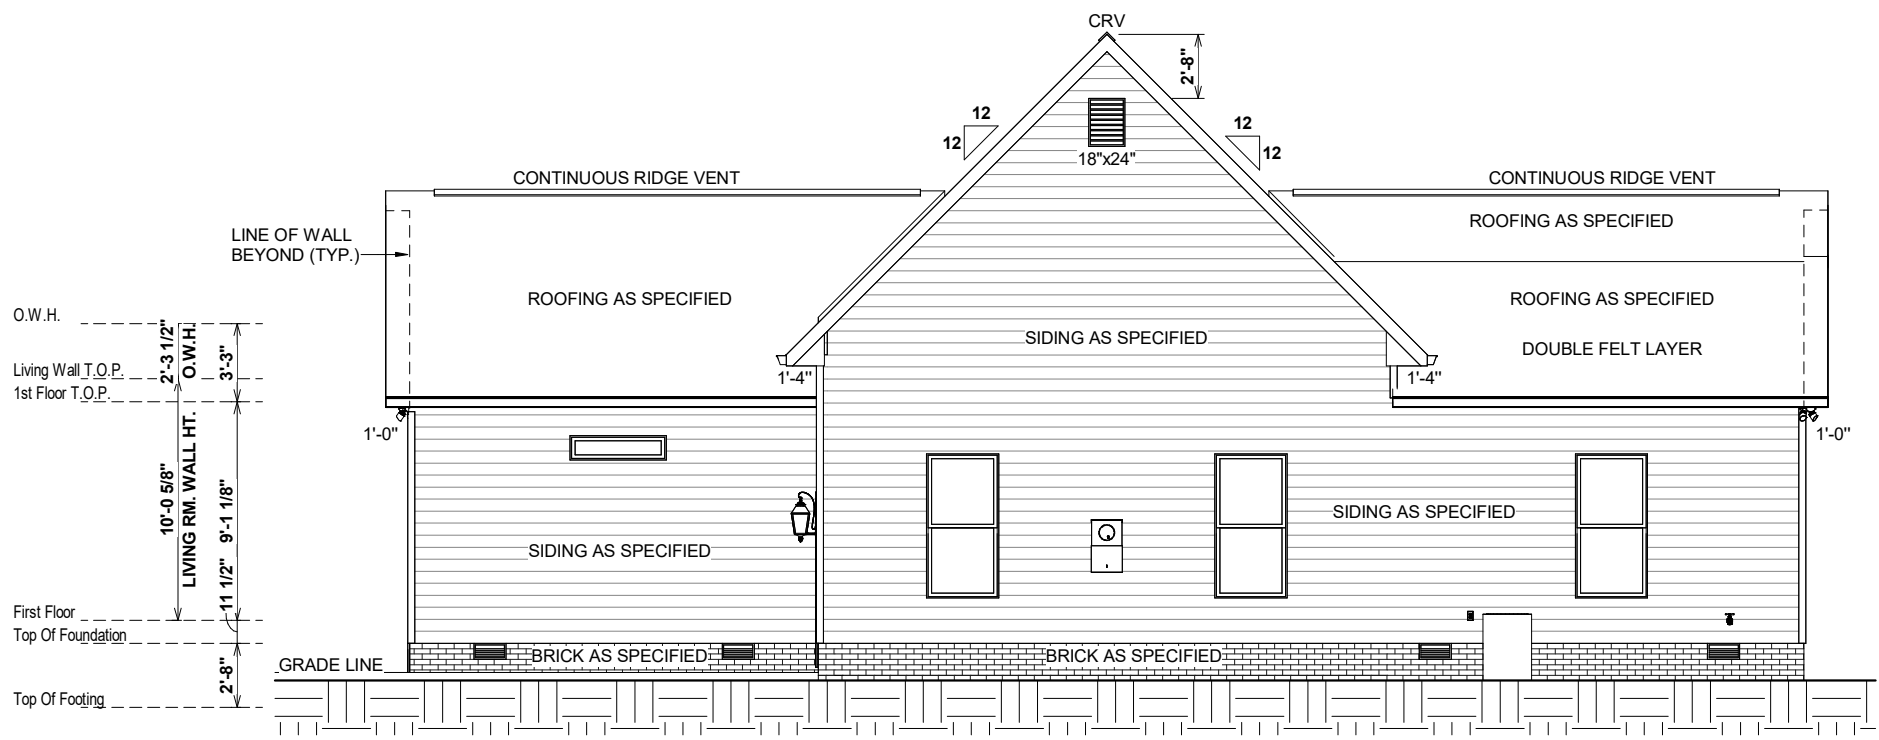

2 REAR ELEVATION
1/8" = 1'-0"



ELEVATION NOTES



- MIN 9'-1 1/8" CEILING HEIGHT ON FIRST FLOOR
- 7/16" O.S.B. AND HOUSEWRAP REQUIRED
- ROOF OVERHANGS, AS NOTED, ARE FROM WALL SHEATHING TO OUTSIDE OF FASCIA
- FINAL GRADE TO BE DETERMINED ON SITE; FOUNDATION DRAWN AS REPRESENTATION ONLY
- FOOTINGS TO BE LOCATED BELOW FROST LINE (SEE LOCAL CODES)
- RAILINGS SHOWN IN ELEVATION ARE FOR ILLUSTRATION PURPOSES ONLY. ACTUAL RAIL DETAIL MAY VARY PER LOCATION

3:12 O.W.H. = 5 15/16"
7:12 O.W.H. = 11 7/16"
12:12 O.W.H. = 3'-3"
12:12 O.W.H. = 2'-3 1/2" @ VAULT

UNLESS OTHERWISE NOTED ON ROOF OVERVIEW

3:12 EAVE TO
LINE UP WITH
7:12 EAVE



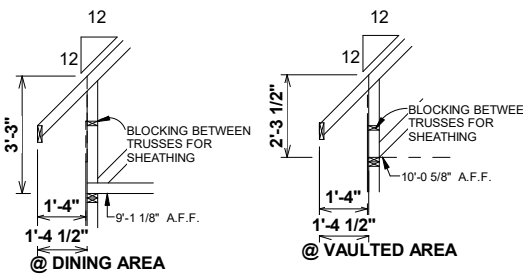
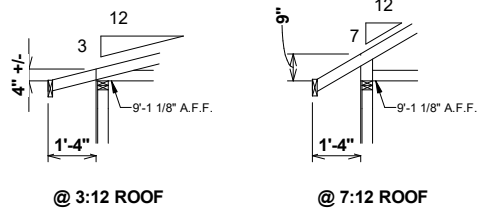


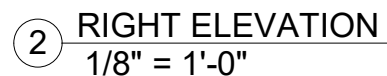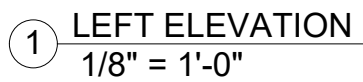

- MIN 9'-1 1/8" CEILING HEIGHT ON FIRST FLOOR
- 7/16" O.S.B. AND HOUSEWRAP REQUIRED
- ROOF OVERHANGS, AS NOTED, ARE FROM WALL SHEATHING TO OUTSIDE OF FASCIA
- FINAL GRADE TO BE DETERMINED ON SITE; FOUNDATION DRAWN AS REPRESENTATION ONLY
- FOOTINGS TO BE LOCATED BELOW FROST LINE (SEE LOCAL CODES)
- RAILINGS SHOWN IN ELEVATION ARE FOR ILLUSTRATION PURPOSES ONLY. ACTUAL RAIL DETAIL MAY VARY PER LOCATION

3:12 O.W.H. = 5 15/16"
7:12 O.W.H. = 11 7/16"
12:12 O.W.H. = 3'-3"
12:12 O.W.H. = 2'-3 1/2" @VAULT

UNLESS OTHERWISE NOTED ON ROOF OVERVIEW

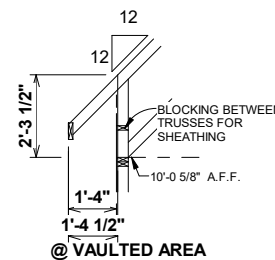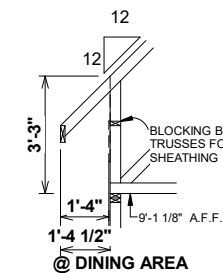  

OPT. PAPER SIZE: for 1/4" = 1'-0" on 24" x 36" PAPER SIZE ENLARGE PRINTS TO 200%

FINAL CONSTRUCTION PLANS


[illegible]

TO REPORT COPYRIGHT VIOLATIONS CALL (770) 532-1128 THE USE OF THIS PLAN BY ANYONE OTHER THAN AN AGENT OF "AMERICA'S HOME PLACE, INC." IS IN VIOLATION OF THE FEDERAL COPYRIGHT VIOLATION ACT. \$1000 REWARD FOR RECOVERING AN ACTUAL COPYRIGHT INFRINGEMENT.
© COPYRIGHT-ALL RIGHTS RESERVED NOTE:VIOLATORS OF THE COPYRIGHT WILL BE PROSECUTED TO THE FULLEST EXTENT OF THE LAW. THIS WORK IS THE INTELLECTUAL PROPERTY OF AMERICA'S HOME PLACE AND SHALL NOT BE REPRODUCED WITHOUT PERMISSION.

PAPER SIZE: 11" x 17"

SCALE: As indicated



LEFT & RIGHT ELEVATION

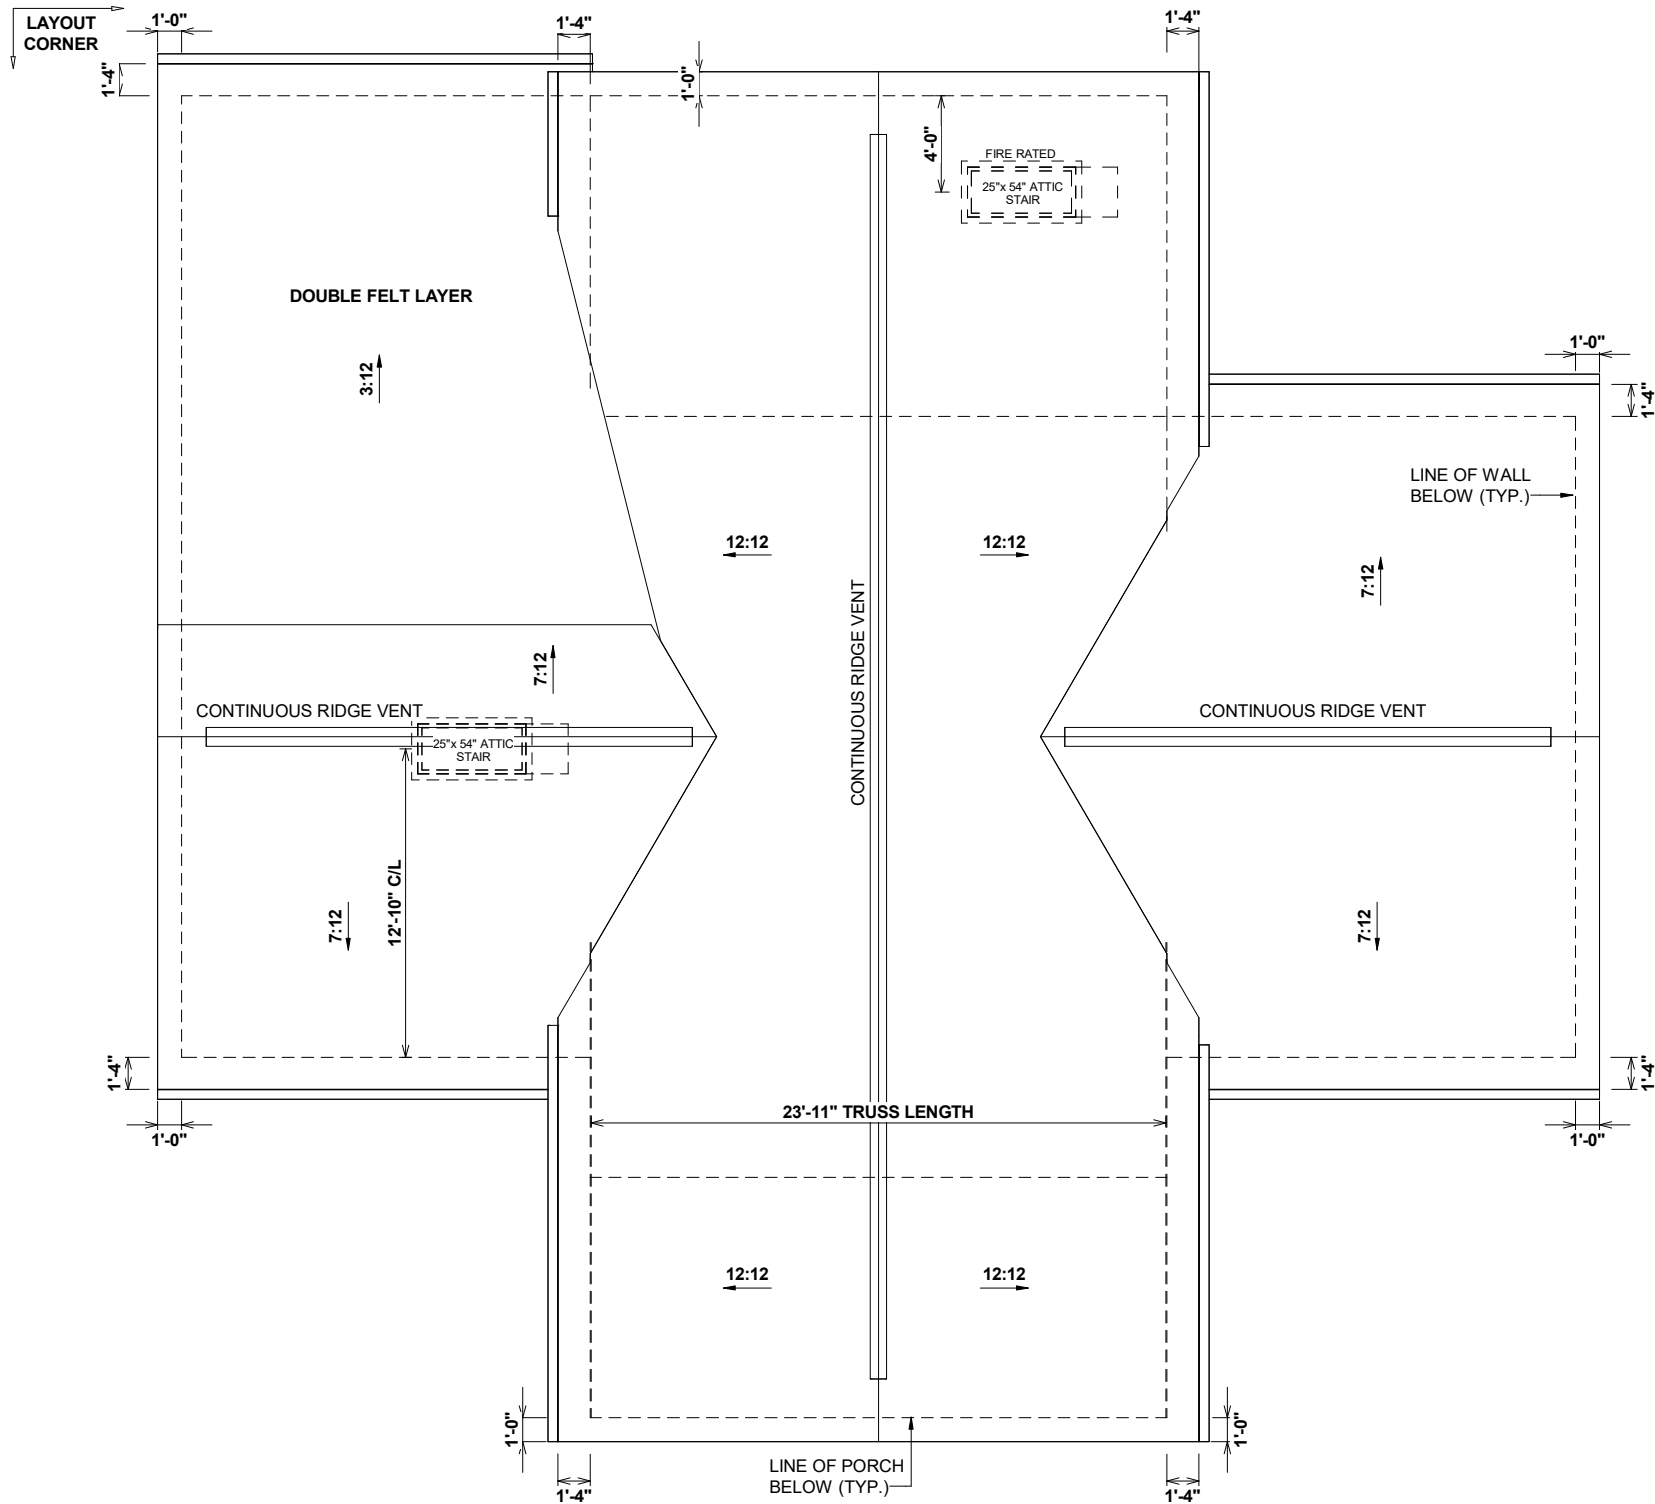

1 ROOF OVERVIEW
1/8" = 1'-0"

3:12 O.W.H. = 5 15/16"
7:12 O.W.H. = 11 7/16"
12:12 O.W.H. = 3'-3"
12:12 O.W.H. = 2'-3 1/2" @VAULT


UNLESS OTHERWISE NOTED ON ROOF OVERVIEW

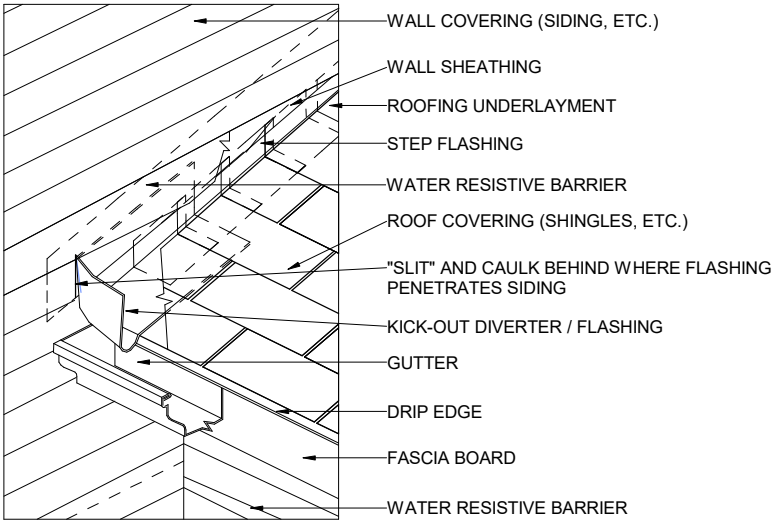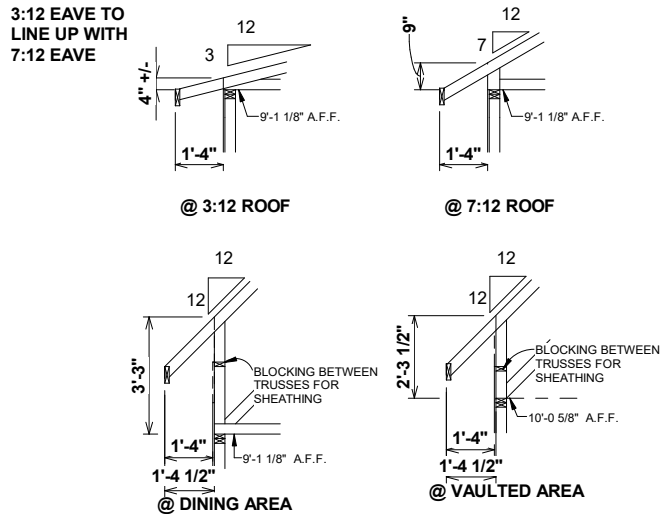




2 480.3 KICK OUT FLASHING DETAIL
6" = 1'-0"

E-3	PROPERTY OF:  © COPYRIGHT - 2024	ROOF OVERVIEW		THE:	PLEASANTVIEW	AREAS:		REVISION SCHEDULE			
		DRAWN BY:	JOB #	FOR:	141-25-008	FIRST FLOOR HEATED	1,898 SF	REV #	DESCRIPTION	DATE	
		CHECKED BY:	2x4 EXTERIOR WALLS	00 ANDERSON CREEK SCHOOL RD.	1,898 SF	FRONT PORCH	240 SF				
		PRINTED:	FOUNDATION TYPE:	BUNNLEVEL, NC 28323	316 SF	GARAGE	556 SF				
		6/19/2025	CRAWL SPACE	00 ANDERSON CREEK SCHOOL RD.	2,453 SF	TOTAL UNDER ROOF	2,453 SF				
		OFFICE:	SOLD BY:								
		FAYETTEVILLE-141	A. VIRT								
SCALE: As indicated											

FINAL CONSTRUCTION PLANS

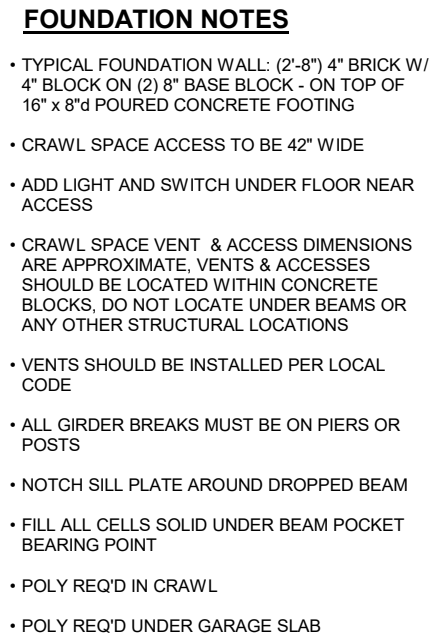


SCALE: 1/8" = 1'-0"		SHEET # F-1		PROPERTY OF:  © COPYRIGHT - 2024		DRAWN BY: CLAUDIO S.		JOB # 141-25-008		THE: PLEASANTVIEW		AREAS:		REVISION SCHEDULE			
FOUNDATION PLAN						CHECKED BY: R.T. / T.R.		2x4 EXTERIOR WALLS		FOR: KERI & JOSEPH JOHNSON		FIRST FLOOR HEATED		1,898 SF	REV #	DESCRIPTION	DATE
						FOUNDATION TYPE: CRAWL SPACE		00 ANDERSON CREEK SCHOOL RD. BUNNLEVEL, NC 28323		FRONT PORCH		240 SF					
										GARAGE		316 SF					
										TOTAL UNDER ROOF		556 SF					
														2,453 SF			

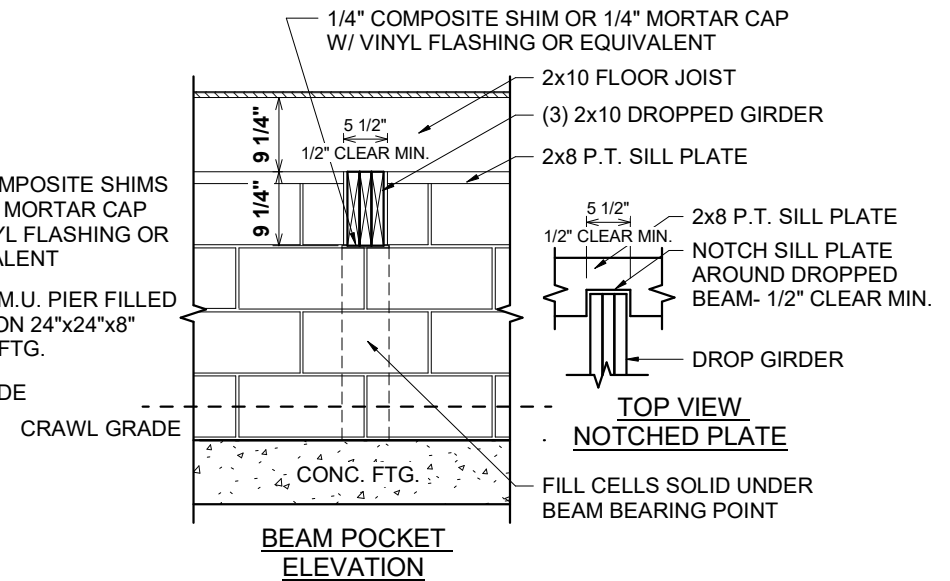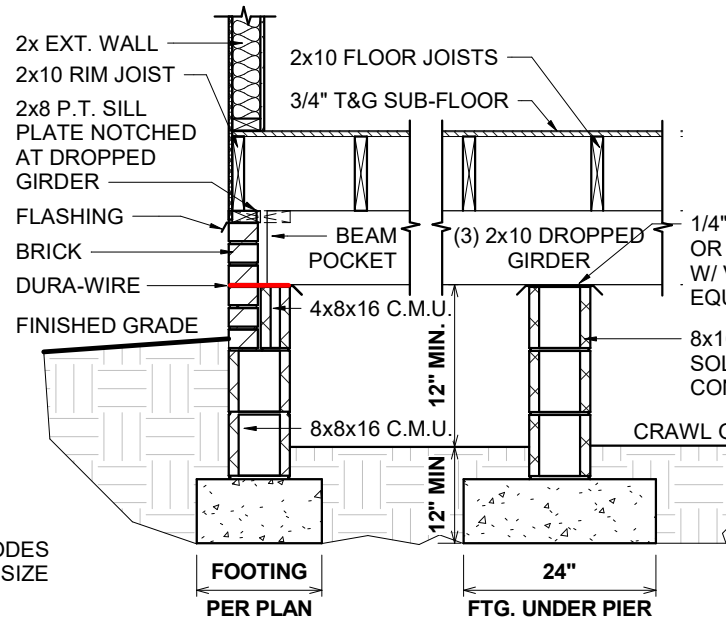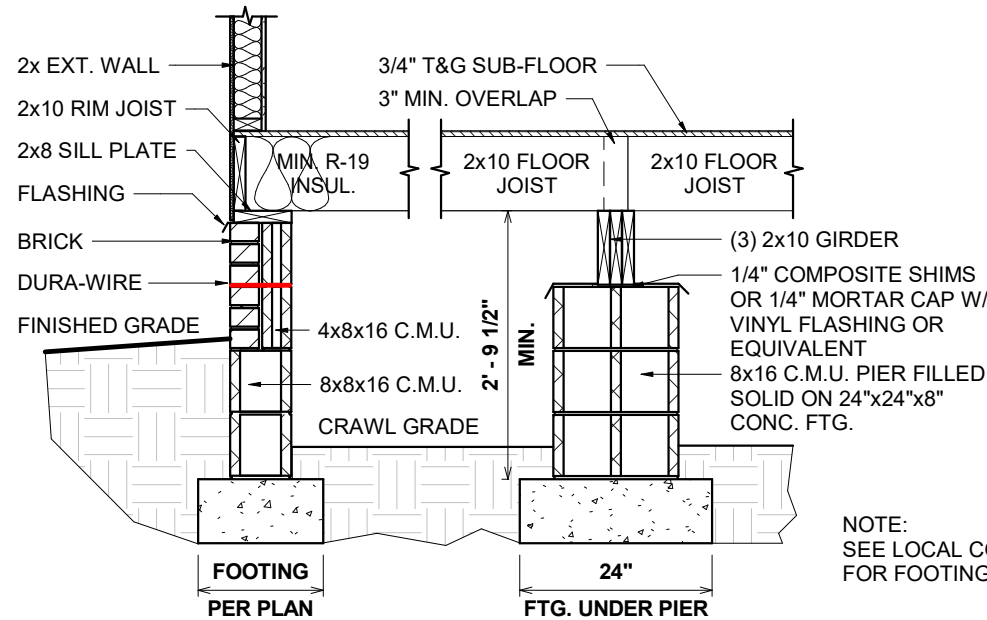


NOTE:
SEE LOCAL CODES
FOR FOOTING SIZE


1 141-600.41 CRAWL FOUNDATION W/BRICK DETAIL
1/2" = 1'-0"

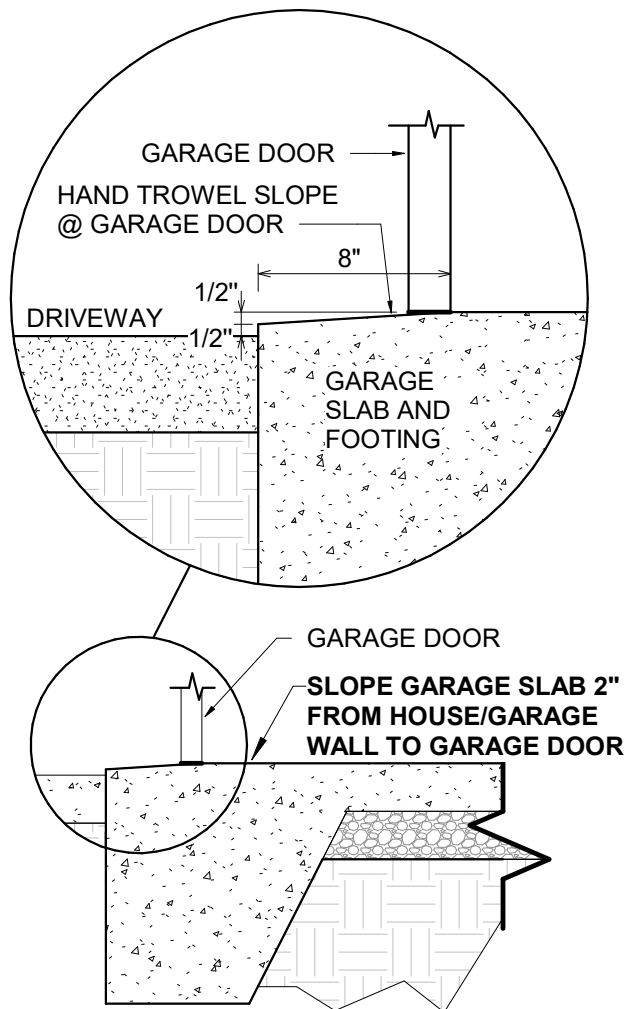

2 141-GARAGE DOOR SLOPE DETAIL
3/4" = 1'-0"

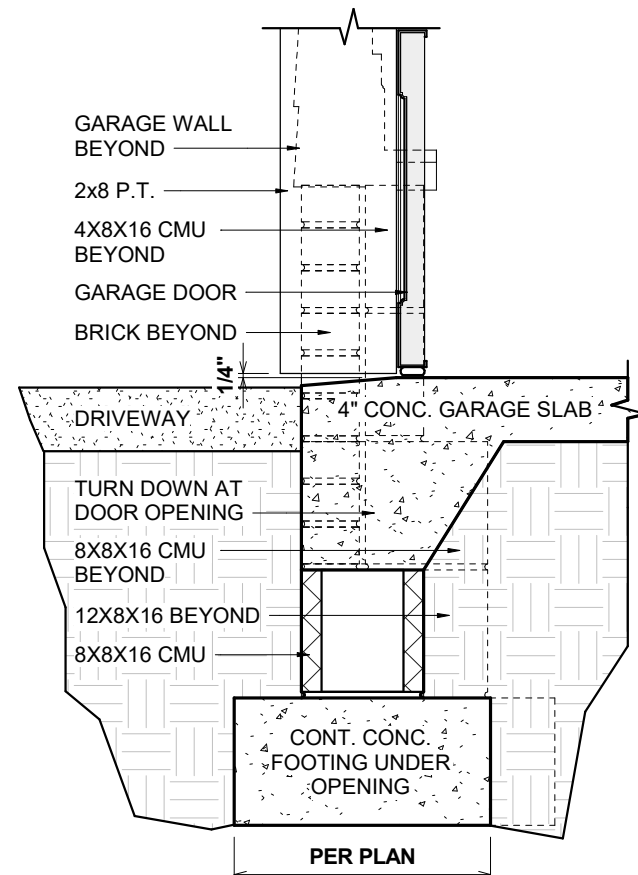

3 FOUNDATION AT GARAGE DOOR DETAIL
1" = 1'-0"

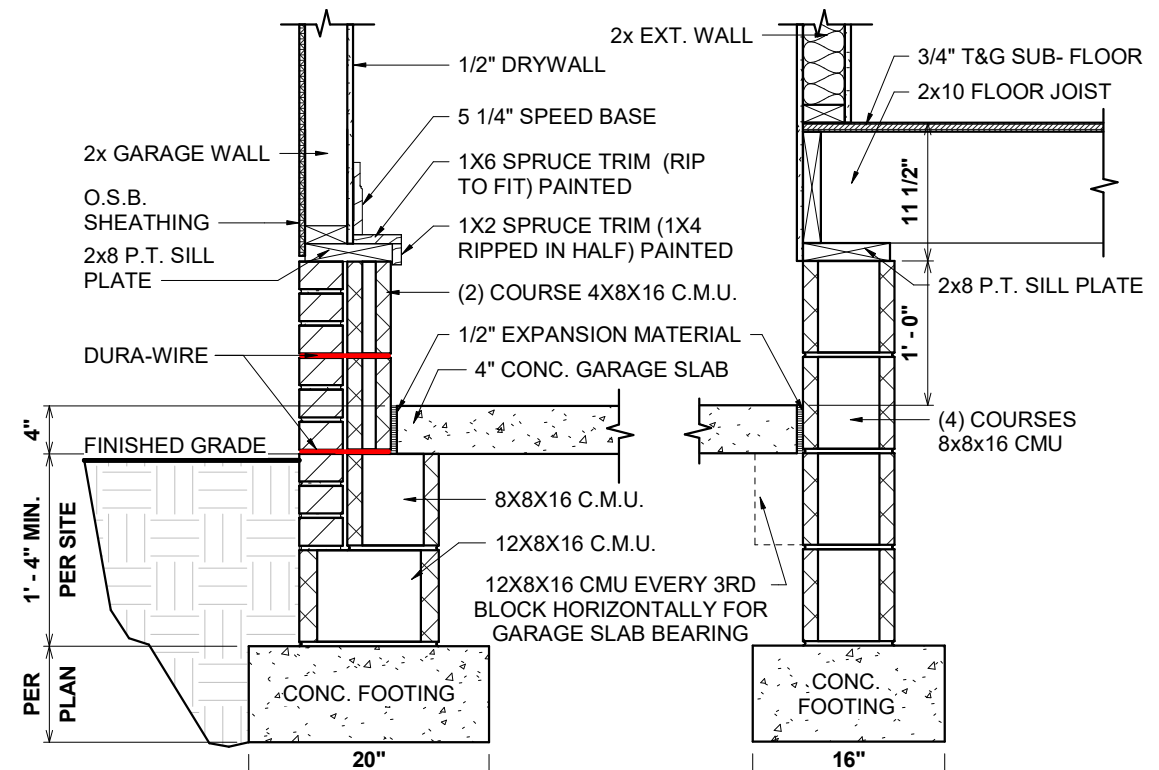


4 141-530.41 GARAGE CRAWL FOUNDATION W/BRICK
DETAIL
3/4" = 1'-0"

F-1.1	PROPERTY OF:  © COPYRIGHT - 2024	DRAWN BY: CLAUDIO S.	JOB # 141-25-008	THE: PLEASANTVIEW	AREAS: <table><tr><td></td><td>FIRST FLOOR HEATED</td><td>1,888 SF</td></tr><tr><td></td><td></td><td>1,888 SF</td></tr><tr><td></td><td>FRONT PORCH</td><td>240 SF</td></tr><tr><td></td><td>GARAGE</td><td>316 SF</td></tr><tr><td></td><td>TOTAL UNDER ROOF</td><td>556 SF</td></tr><tr><td></td><td></td><td>2,453 SF</td></tr></table>					FIRST FLOOR HEATED	1,888 SF			1,888 SF		FRONT PORCH	240 SF		GARAGE	316 SF		TOTAL UNDER ROOF	556 SF			2,453 SF
			FIRST FLOOR HEATED	1,888 SF																						
				1,888 SF																						
			FRONT PORCH	240 SF																						
			GARAGE	316 SF																						
	TOTAL UNDER ROOF	556 SF																								
		2,453 SF																								
	CHECKED BY: R.T. / T.R.	2x4 EXTERIOR WALLS	FOR: KERI & JOSEPH JOHNSON																							
	PRINTED: 6/19/2025 1:33:09 PM	FOUNDATION TYPE: CRAWL SPACE	00 ANDERSON CREEK SCHOOL RD. BUNNILEVEL, NC 28323																							
			OFFICE: FAYETTEVILLE-141	SOLD BY: A. VIRT																						
CRAWL W/BRICK FOUNDATION DETAILS																										

SCALE: As indicated

FINAL CONSTRUCTION PLANS

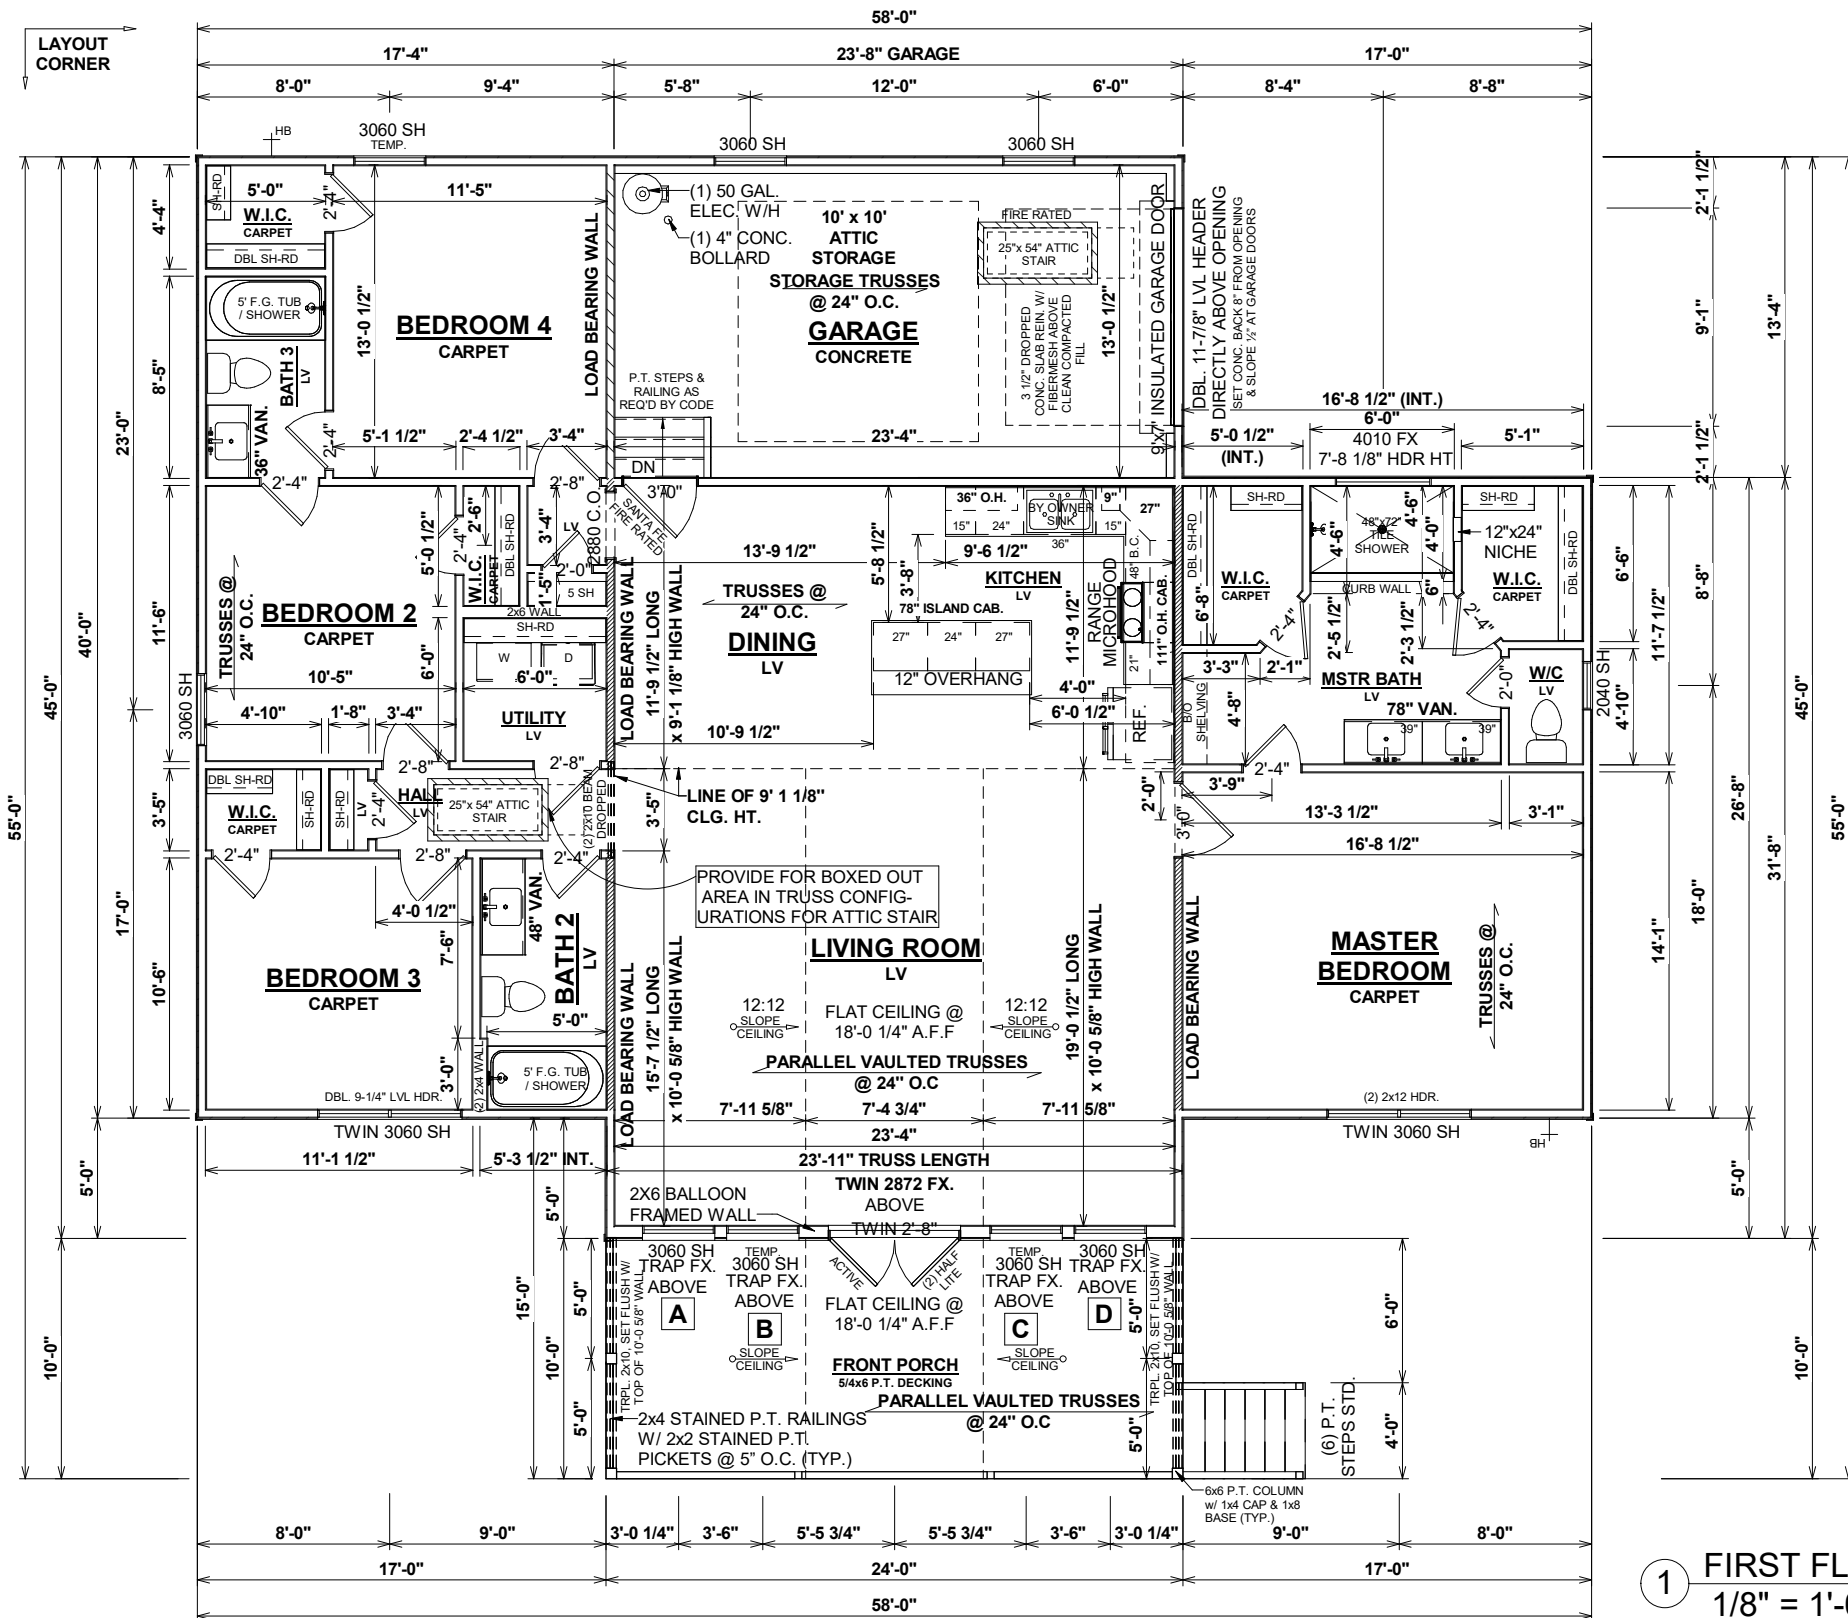


1 FIRST FLOOR PLAN
1/8" = 1'-0"

GENERAL NOTES

- MIN 9'-1 1/8" CEILING HEIGHT ON FIRST FLOOR
- ALL LOAD BEARING WALLS & EXT. OPENINGS TO HAVE (2) 2X10 HEADERS UNLESS NOTED OTHERWISE
- HEADERS FOR WINDOWS ABOVE KITCHEN COUNTERTOPS TO BE FRAMED DOWN 1'-5" FROM T.O.P.
- STANDARD FIRST FLOOR WINDOW HEADERS TO BE FRAMED DOWN 2'-2" FROM T.O.P. UNLESS NOTED OTHERWISE
- 7/16" O.S.B. AND HOUSEWRAP REQUIRED
- DIMENSIONS ARE TO SHEATHING EXTERIOR; SUBTRACT 1/2" FROM DIMENSIONS FOR EXTERIOR WINDOW AND DOOR FRAMING LOCATION IF OPENINGS ARE FRAMED BEFORE SHEATHING INSTALLATION
- ALL INTERIOR DOORS ARE EITHER CENTERED ON WALLS OR R.O. STARTED MIN OF 4" FROM ADJOINING WALL UNLESS OTHERWISE DIMENSIONED
- NUMBER OF EXTERIOR OR GARAGE STAIR TREADS & RISERS MAY VARY AS A RESULT OF LOCAL BUILDING CODES, STANDARDS AND FINAL GRADE
- CLOSET SHELF HEIGHT OFF FLOOR:
SINGLE - 68"
DOUBLE - 42" & 84"
- ALL PLUMBING FIXTURES SHOWN ARE A REPRESENTATION OF SIZE AND LOCATION ONLY. ACTUAL STYLE AND BRAND OF FIXTURES MAY VARY PER OFFICE LOCATION
- ALL TUBS/SHOWERS ARE TO HAVE NAILERS AT FLANGE
- INSTALL A 24" WIDE WALKWAY FROM ATTIC ACCESS TO FURNACE PLATFORM
- RAILINGS ARE A FORCED OPTION WHEN PORCH IS OVER 30" ABOVE FINISHED GRADE

SPECIAL NOTES

1. UPGRADE TO PREMIUM COLOR GUTTERS
2. BY OWNER PLUMBING (ROUGH IN AND FINISH)
3. ALL VANITY SINKS SQUARE SHAPED
4. BY OWNER KITCHEN SINK (COPPER FARMHOUSE SINK)
5. EXTERIOR DOOR FROM GARAGE TO DINING ROOM TO BE SANTA FE STYLE

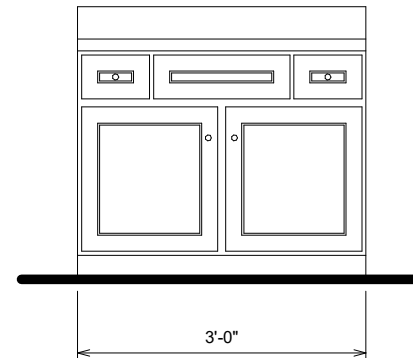


2 891.1 36" VANITY ELEVATION
1/2" = 1'-0"

SCALE: As indicated		SHEET # F-2		PROPERTY OF:  © COPYRIGHT - 2024		DRAWN BY: CLAUDIO S.		JOB # 141-25-008		THE: PLEASANTVIEW		AREAS:				REVISION SCHEDULE			
						CHECKED BY: R.T. / T.R.		2x4 EXTERIOR WALLS		FOR: KERI & JOSEPH JOHNSON		FIRST FLOOR HEATED		1,898 SF					
												FRONT PORCH		1,898 SF					
						PRINTED: 6/19/2025 1:33:09 PM		FOUNDATION TYPE: CRAWL SPACE		00 ANDERSON CREEK SCHOOL RD. BUNNLEVEL, NC 28323		GARAGE		316 SF					
												TOTAL UNDER ROOF		556 SF					
										OFFICE: FAYETTEVILLE-141				2,453 SF					
										SOLD BY: A. VIRT									
FIRST FLOOR PLAN																			

FINAL CONSTRUCTION PLANS

OPT. PAPER SIZE: for 1/4" = 1'-0" on 24" x 36" PAPER SIZE ENLARGE PRINTS TO 200%

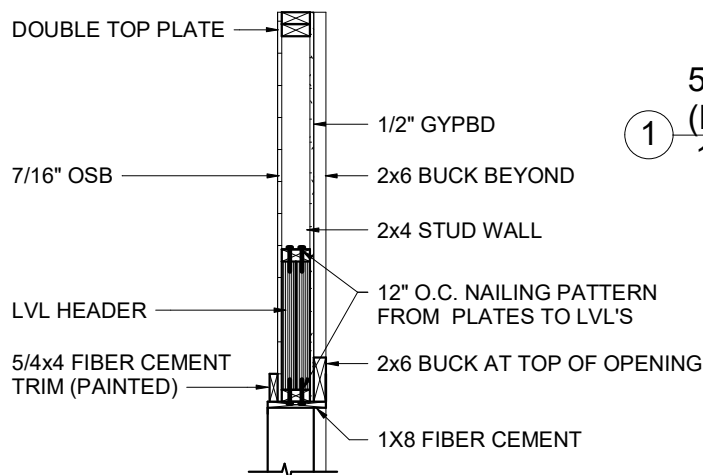

SHEET #		PROPERTY OF:		DRAWN BY:	JOB #	THE:	AREAS:		REVISION SCHEDULE			
G-1		 © COPYRIGHT - 2024		CLAUDIO S.	141-25-008		PLEASANTVIEW	FIRST FLOOR HEATED	1,898 SF	REV #	DESCRIPTION	DATE
				CHECKED BY:	2x4 EXTERIOR WALLS	FOR:	KERI & JOSEPH JOHNSON	FRONT PORCH	1,898 SF			
				PRINTED:	FOUNDATION TYPE:		00 ANDERSON CREEK SCHOOL RD. BUNNLEVEL, NC 28323	GARAGE	240 SF			
				6/19/2025 1:33:10 PM	CRAWL SPACE				316 SF			
								TOTAL UNDER ROOF	556 SF			
									2,453 SF			
GARAGE DOOR DETAILS						OFFICE:	SOLD BY:					
						FAYETTEVILLE-141	A. VIRT					



ELECTRICAL LEGEND	
LIGHT FIXTURES	
CEILING FAN	
CEILING MOUNT	
COACH / SCONCE	
EXHAUST FAN	
EXHAUST FAN W/ LIGHT	
EXTERIOR FLOOD	
FLUORESCENT - CEILING	
FLUORESCENT - WALL	
LED	
PENDANT	
RECESSED CAN	
RECESSED EYEBALL CAN	
UNDER / OVER CABINET LIGHT	
VANITY	
ELECTRICAL FIXTURES	
DOOR BELL BUTTON	
DOOR BELL CHIME	
GARAGE DOOR OPENER	
MEDIA	
OUTLET	
OUTLET - CEILING	
OUTLET - FLOOR	
OUTLET - GFI	
OUTLET - 220v	
OUTLET - GFI POP-UP	
SWITCH	
SMOKE & CARBON DETECTOR	
SMOKE DETECTOR	
THERMOSTAT	

[illegible]

OPT. PAPER SIZE: for 1/4" = 1'-0" on 24" x 36" PAPER SIZE ENLARGE PRINTS TO 200%


FINAL CONSTRUCTION PLANS

TO REPORT COPYRIGHT VIOLATIONS CALL (770) 532-1128 THE USE OF THIS PLAN BY ANYONE OTHER THAN AN AGENT OF "AMERICA'S HOME PLACE, INC." IS IN VIOLATION OF THE FEDERAL COPYRIGHT VIOLATION ACT. \$1000 REWARD FOR RECOVERING AN ACTUAL COPYRIGHT INFRINGEMENT.
© COPYRIGHT-ALL RIGHTS RESERVED NOTE:VIOLATORS OF THE COPYRIGHT WILL BE PROSECUTED TO THE FULLEST EXTENT OF THE LAW. THIS WORK IS THE INTELLECTUAL PROPERTY OF AMERICA'S HOME PLACE AND SHALL NOT BE REPRODUCED WITHOUT PERMISSION.

PAPER SIZE: 11" x 17"


SCALE: 1/8" = 1'-0"

FIRST FLOOR ELECTRICAL PLAN

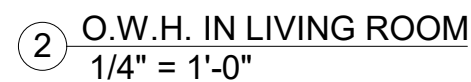

ROUGH WINDOW OPENING
TO BE DETERMINED BY
WINDOW MANUFACTURE.

FINAL CONSTRUCTION PLANS

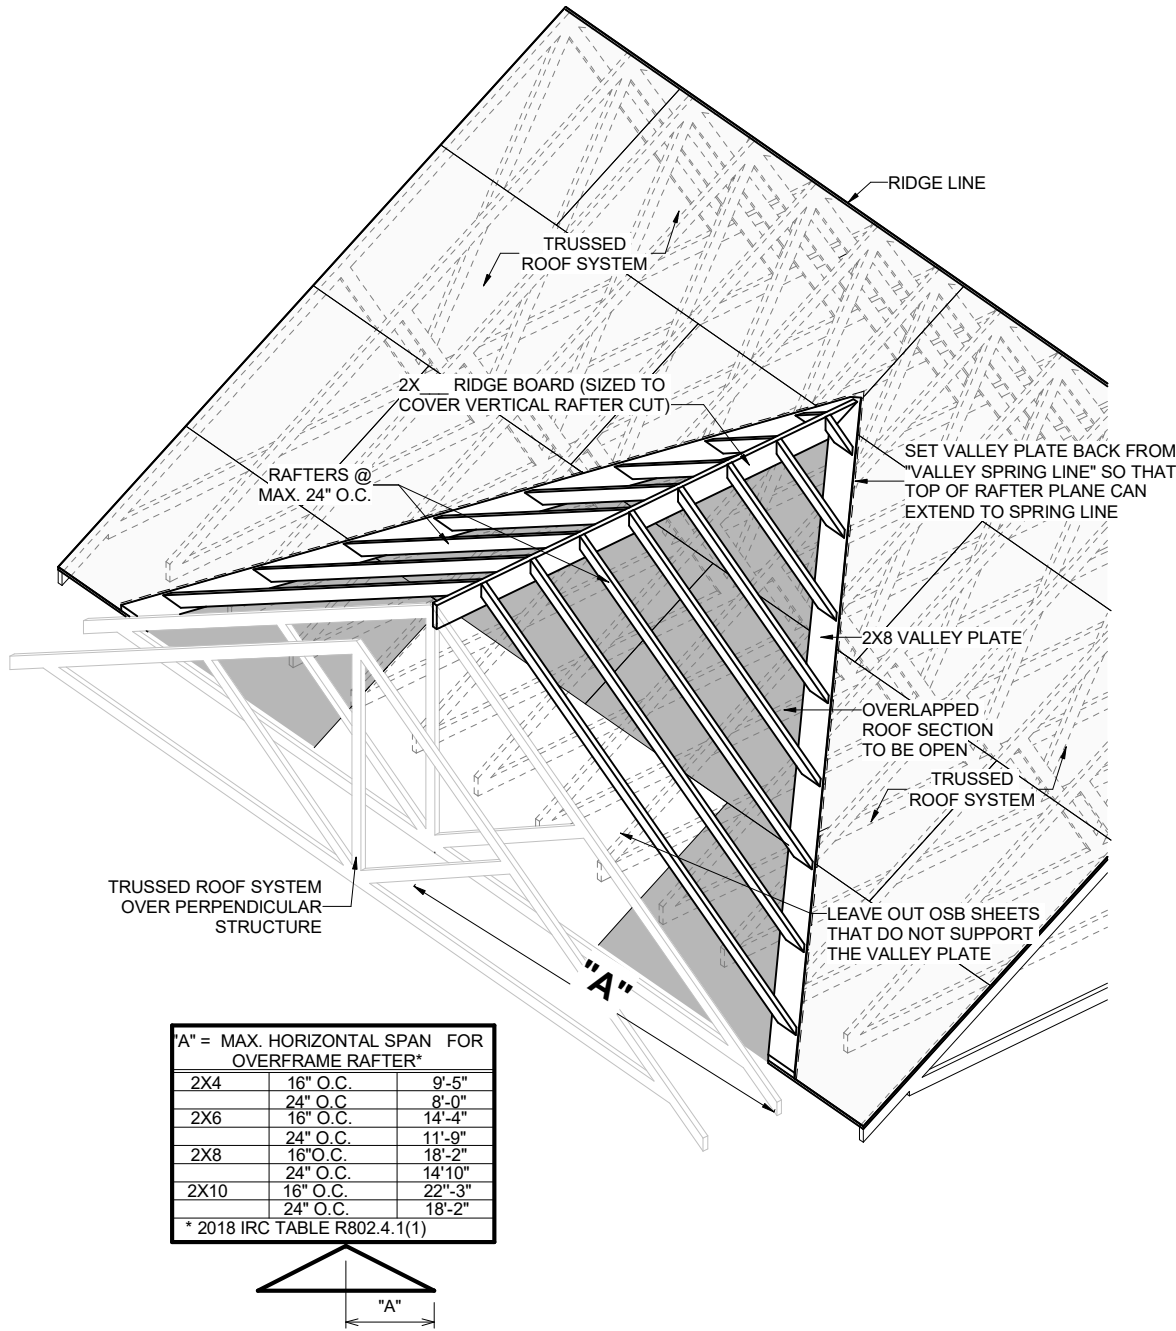

2 ROOF OVERFRAMING DETAIL @ INTERSECTION
1/4" = 1'-0"

OPT. PAPER SIZE: for 1/4" = 1'-0" on 24" x 36" PAPER SIZE ENLARGE PRINTS TO 200%

FINAL CONSTRUCTION PLANS



© COPYRIGHT - 2024

DETAILS & SECTIONS

SHEET #

S-3

PROPERTY OF:

DRAWN BY:

CLAUDIO S.

CHECKED BY:

R.T. / T.R.

PRINTED:

6/19/2025
1:33:12 PM

JOB #

141-25-008

2X4 EXTERIOR WALLS

FOUNDATION TYPE:

CRAWL SPACE

THE:

PLEASANTVIEW

KERI & JOSEPH
JOHNSON

00 ANDERSON CREEK SCHOOL RD.
BUNNLEVEL, NC 28323

OFFICE:

FAYETTEVILLE-141

SOLD BY:

A. VIRT

AREAS:

FIRST FLOOR HEATED

1,898 SF

FRONT PORCH

240 SF

GARAGE

316 SF

TOTAL UNDER ROOF


2,453 SF

REVISION SCHEDULE


REV #

DESCRIPTION


DATE

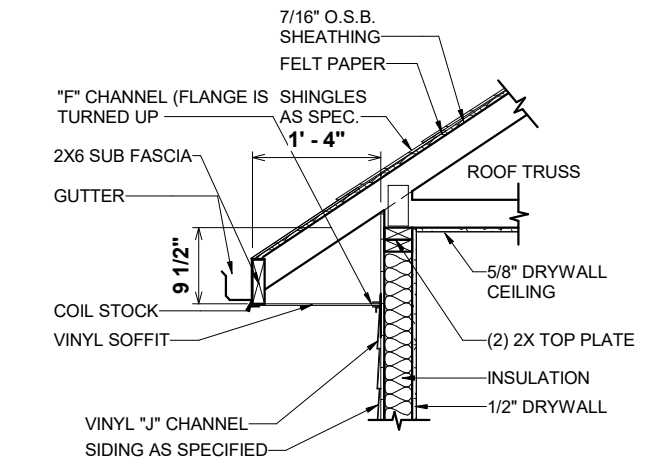


1 RAFTER TAIL AT SIDING WALL
1/2" = 1'-0"

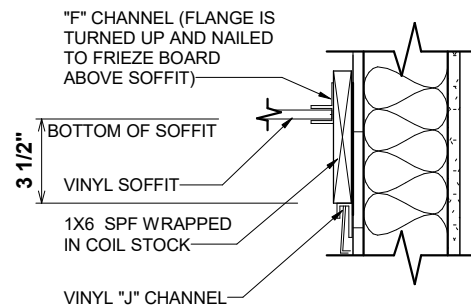

2 87.20 FRIEZE DETAIL AT SIDING
1 1/2" = 1'-0"

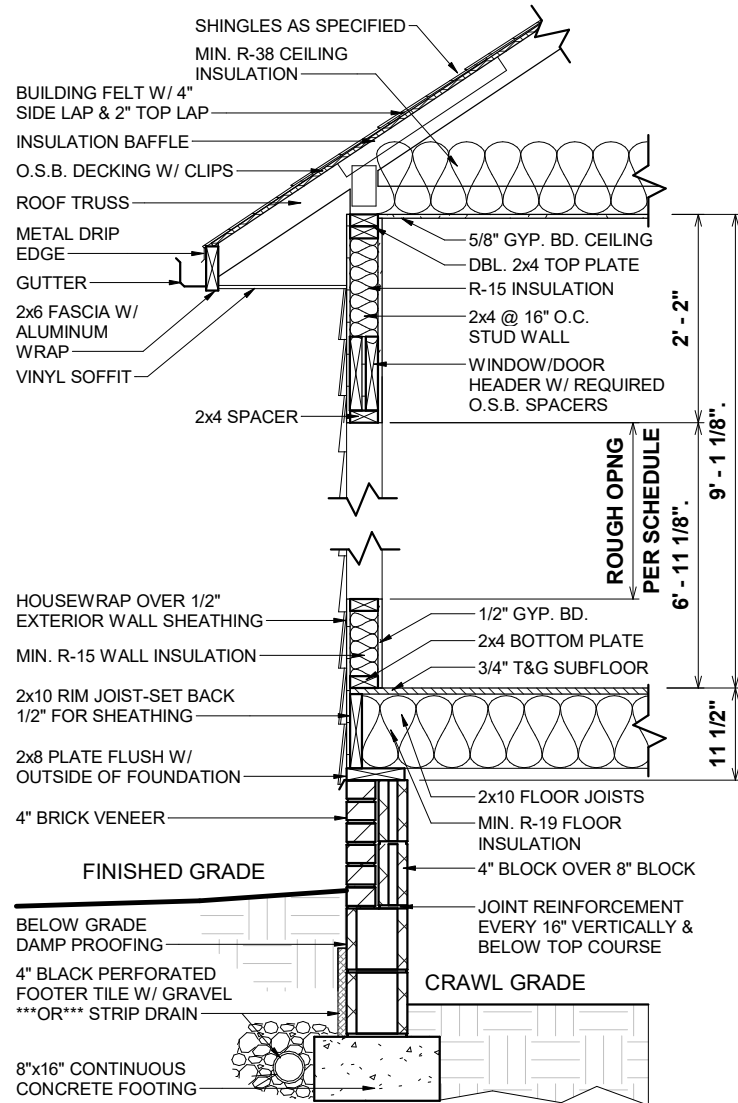

3 1 STORY-BRICK CRAWL W/2X4-SIDING-SECTION
1/2" = 1'-0"

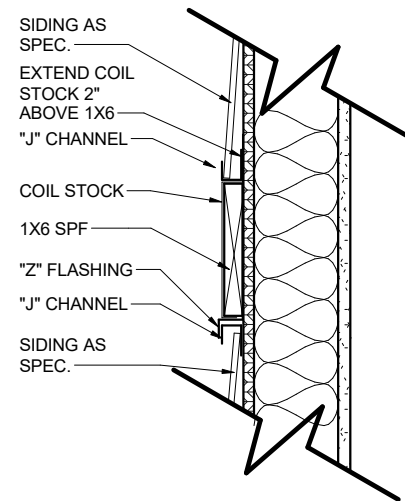


4 400.3b 1x6 LINEAL BAND DETAIL
1 1/2" = 1'-0"

OPT. PAPER SIZE: for 1/4" = 1'-0" on 24" x 36" PAPER SIZE ENLARGE PRINTS TO 200%

FINAL CONSTRUCTION PLANS

SHEET #	PROPERTY OF:	DRAWN BY:	JOB #	THE:	AREAS:	REVISION SCHEDULE				
						REV #	DESCRIPTION	DATE		
S-4	 © COPYRIGHT - 2024	CLAUDIO S.	141-25-008	PLEASANTVIEW	FIRST FLOOR HEATED				1,898 SF	
									1,898 SF	
									240 SF	
									316 SF	
									556 SF	
DETAILS/SECTIONS			2x4 EXTERIOR WALLS	FOR: KERI & JOSEPH JOHNSON	TOTAL UNDER ROOF				2,453 SF	
			FOUNDATION TYPE: CRAWL SPACE	00 ANDERSON CREEK SCHOOL RD. BUNNLEVEL, NC 28323						
SCALE: As indicated				OFFICE: FAYETTEVILLE-141						
				SOLD BY: A. VIRT						

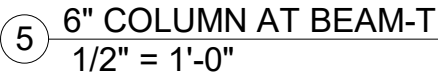

2' - 0" O.C. MAX. SPACING

1 1/2" W

3 1/2"

CENTERLINE OF COLUMN

GABLE END TRUSS

ROOF TRUSS PER PLAN

1X4 @ 16" O.C.

BLOCKING AS REQ'D

SOLID VINYL SOFFIT

CROSS BEAM BEYOND

"J" CHANNEL (TYP. FOR 2)

1/2" SHEATHING

1x4 CAP


6X6 P.T. POST

2


S-5

③ 6" COLUMN PORCH BEAM @ GABLE
1" = 1'-0"

6" COLUMN W/ TRIM

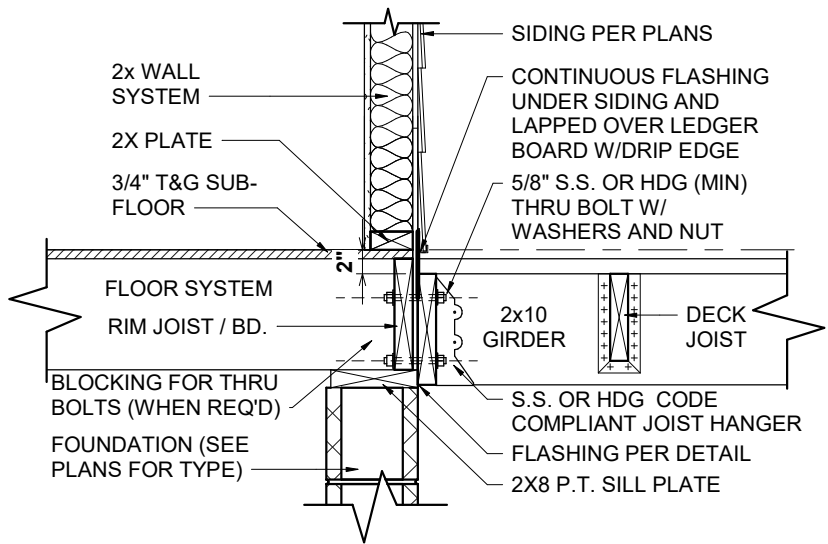


1 87-0.6-DECK LEDGER CONNECTION
3/4" = 1'-0"

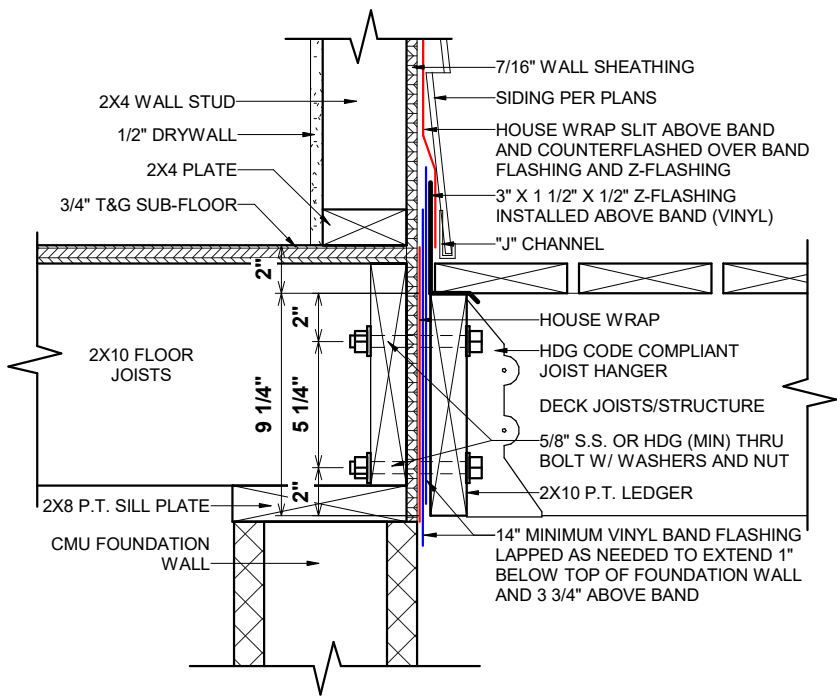


2 87-480.2 PORCH LEDGER FLASHING
1 1/2" = 1'-0"

FASTNERS	8' MAX. JOIST SPAN	16' MAX. JOIST SPAN
5/8" HOT DIPPED GALV.BOLTS WITH NUT AND WASHER	1 @ 3'-6" O.C.	1 @ 1'-8" O.C.
AND	AND	AND
12 D COMMON HOT DIPPED GALV. NAILS	2 @ 8" O.C.	3 @ 6" O.C.

AM104.1.1 ALL STRUCTURES EXCEPT BRICK VENEER STRUCTURES

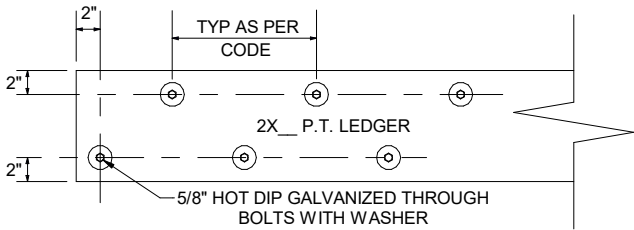

LEDGER BOARD AND FASTENER DETAIL

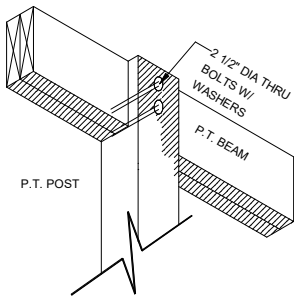

POST TO BEAM CONNECTION

REVISION SCHEDULE

REV #	DESCRIPTION	DATE

AREAS:

AREA	1,898 SF	1,898 SF	240 SF	316 SF	556 SF	2,453 SF
FIRST FLOOR HEATED						
FRONT PORCH						
GARAGE						
TOTAL UNDER ROOF						

THE:

PLEASANTVIEW

FOR:

KERI & JOSEPH JOHNSON

00 ANDERSON CREEK SCHOOL RD.
BUNNLEVEL, NC 28323

OFFICE:

FAYETTEVILLE-141

SOLD BY:

A. VIRT

JOB #

141-25-008

2X4 EXTERIOR WALLS

FOUNDATION TYPE:

CRAWL SPACE

DRAWN BY:

CLAUDIO S.

CHECKED BY:

R.T. / T.R.

PRINTED:

6/19/2025 1:33:13 PM

PROPERTY OF:



© COPYRIGHT - 2024

SHEET #

S-6

STANDARD DECK DETAILS

OPT. PAPER SIZE: for 1/4" = 1'-0" on 24" x 36" PAPER SIZE ENLARGE PRINTS TO 200%

FINAL CONSTRUCTION PLANS

TO REPORT COPYRIGHT VIOLATIONS CALL (770) 532-1128 THE USE OF THIS PLAN BY ANYONE OTHER THAN AN AGENT OF "AMERICA'S HOME PLACE, INC." IS IN VIOLATION OF THE FEDERAL COPYRIGHT VIOLATION ACT. \$1000 REWARD FOR RECOVERING AN ACTUAL COPYRIGHT INFRINGEMENT.

PAPER SIZE: 11" x 17"

SCALE: As indicated

© COPYRIGHT-ALL RIGHTS RESERVED NOTE:VIOLATORS OF THE COPYRIGHT WILL BE PROSECUTED TO THE FULLEST EXTENT OF THE LAW. THIS WORK IS THE INTELLECTUAL PROPERTY OF AMERICA'S HOME PLACE AND SHALL NOT BE REPRODUCED WITHOUT PERMISSION.

ROUGH OPENINGS FOR PLY-GEM VINYL S/H WINDOWS

SINGLE WINDOW UNITS

CALL SIZE	ACTUAL SIZE	ROUGH OPENING SIZE
2-0 X 3-0	23 1/2" X 35 1/2"	24" X 36"
2-0 X 4-0	23 1/2" X 47 1/2"	24" X 48"
2-8 X 4-0	31 1/2" X 47 1/2"	32" X 48"
2-8 X 5-0	31 1/2" X 59 1/2"	32" X 60"
2-8 X 6-0	31 1/2" X 71 1/2"	32" X 72"
3-0 X 3-0	35 1/2" X 35 1/2"	36" X 36"
3-0 X 4-0	35 1/2" X 47 1/2"	36" X 48"
3-0 X 5-0	35 1/2" X 59 1/2"	36" X 60"
3-0 X 5-2	35 1/2" X 61 1/2"	36" X 62"
3-0 X 6-0	35 1/2" X 71 1/2"	36" X 72"
3-0 X 6-2	35 1/2" X 73 1/2"	36" X 74"
3-4 X 4-0	39 1/2" X 47 1/2"	40" X 48"
4-0 X 4-0	47 1/2" X 47 1/2"	48" X 48"

TWIN/TRIPLE WINDOW UNITS

2-8 X 5-0 TWIN	63 1/2" X 59 1/2"	64" X 60"
2-8 X 6-0 TWIN	63 1/2" X 71 1/2"	64" X 72"
3-0 X 5-0 TWIN	71 1/2" X 59 1/2"	72" X 60"
3-0 X 6-0 TWIN	71 1/2" X 71 1/2"	72" X 72"
3-0 X 5-0 TRIPLE	107 1/2" X 59 1/2"	108" X 60"
3-0 X 6-0 TRIPLE	107 1/2" X 71 1/2"	108" X 72"
1-8 / 3-0 / 1-8 X 6-0	75 1/2" X 71 1/2"	76" X 72"
2-0 / 3-0 / 2-0 X 6-0	83 1/2" X 71 1/2"	84" X 72"

TRANSOM WINDOW UNITS

3-0 HALF-ROUND (18" TALL)	CALL SIZE + 18" TO HGT. OF WINDOW
12" TRANSOM	CALL SIZE + 12" TO HGT. OF WINDOW
2-8 ARCH TRAN. (14" TALL)	CALL SIZE + 14" TO HGT. OF WINDOW
3-0 ARCH TRAN. (16" TALL)	CALL SIZE + 16" TO HGT. OF WINDOW
2-8 TW ARCH TRAN. (20" TALL)	CALL SIZE + 20" TO HGT. OF WINDOW
2-8 TW ARCH TRAN. (20" TALL)	CALL SIZE + 20" TO HGT. OF WINDOW
2-8 HALF-ROUND (16" TALL)	CALL SIZE + 16" TO HGT. OF WINDOW

SPECIALTY WINDOWS

4-0 X 5-0 EYEBROW	48" X 60"
3-0 X 4-0 PALLADIAN	36" X 48"
3-0 X 5-0 PALLADIAN	60" X 72"

- TRANSOM SAMPLE. 3-0 X 6-0 W/ HALF-ROUND TRANSOM. CALL SIZE 3060 + 18" TALL TRANSOM EQUALS A ROUGH OPENING SIZE OF 36" X 90"
- CALL SUPERINTENDENT FOR ANY WINDOW SIZE THAT IS NOT SHOWN HERE PRIOR TO FRAMING THE OPENING

ROUGH OPENINGS FOR MASONITE ENTRY DOORS

INSWING UNITS

2-8 X 6-8	34 1/2" X 82 1/2"
3-0 X 6-8	38 1/2" X 82 1/2"
3-0 X 6-8 W/ (2) 12" S.L.	65 1/4" X 82 1/2"
3-0 X 6-8 W/ 12" TRAN.	38 1/2" X 96"
3-0 X 6-8 W/ (2) 12" S.L. & 12" TRAN	65 1/4" X 96"

OUTSWING UNITS

2-8 X 6-8	34 1/2" X 81"
3-0 X 6-8	38 1/2" X 81"
3-0 X 6-8 W (2) 12" S.L.	65 1/4" X 81"
3-0 X 6-8 W/ 12" TRAN.	38 1/2" X 94 1/2"
3-0 X 6-8 W (2) 12" S.L. & 12" TRAN.	65 1/4" X 94 1/2"


CENTER HINGED/ FRENCH DOOR...

6-0 X 6-8 CENTER HINGED(INSWING)	75 5/8" X 82 1/2"
6-0 X 6-8 FRENCH (INSWING)	75 1/4" X 82 1/2"
6-0 X 6-8 INSWING W/ 12" TRAN.	75 5/8" X 96"
6-0 X 6-8 FRENCH W/ 12" TRAN.	75 1/4" X 96"



SLIDING GLASS DOORS

5-0 X 6-8 SLIDER	60 1/4" X 80 1/2"
6-0 X 6-8 SLIDER	72 1/4" X 80 1/2"

*** FOR OUTSWING DOORS, DEDUCT 1" FROM HEIGHT OF UNIT***

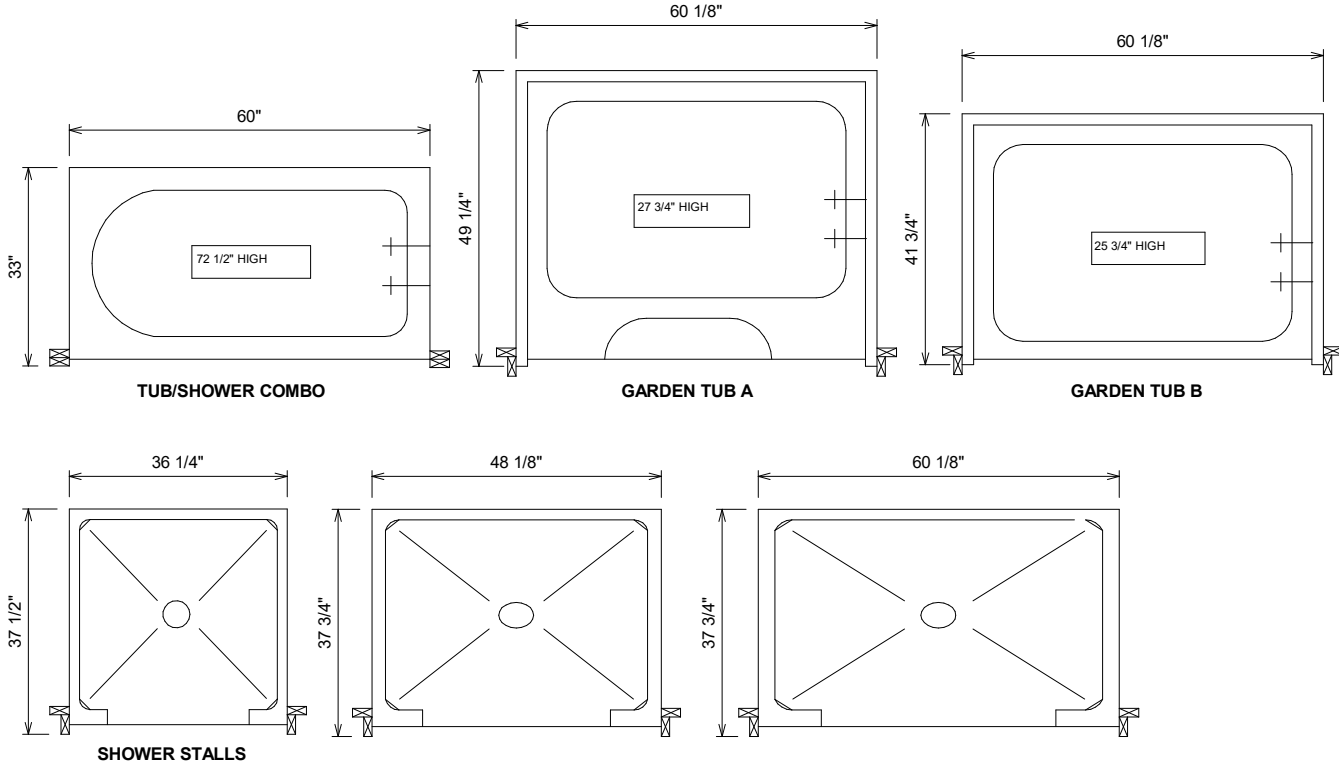

TUB DETAILS

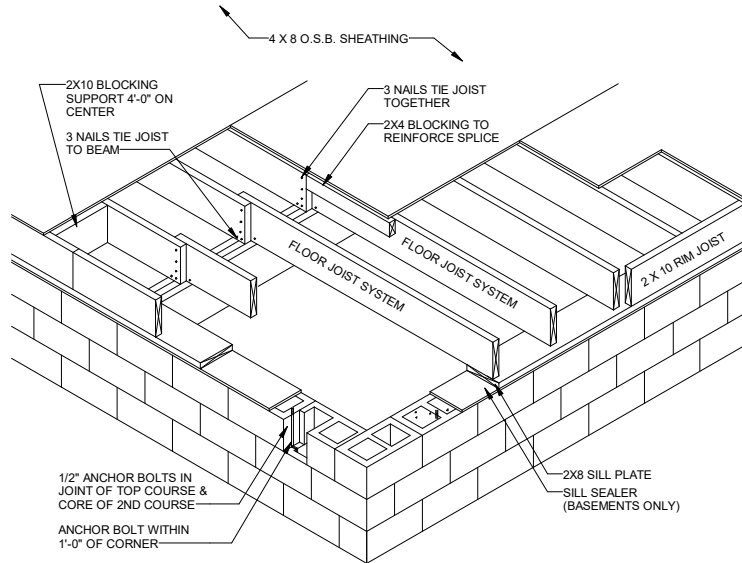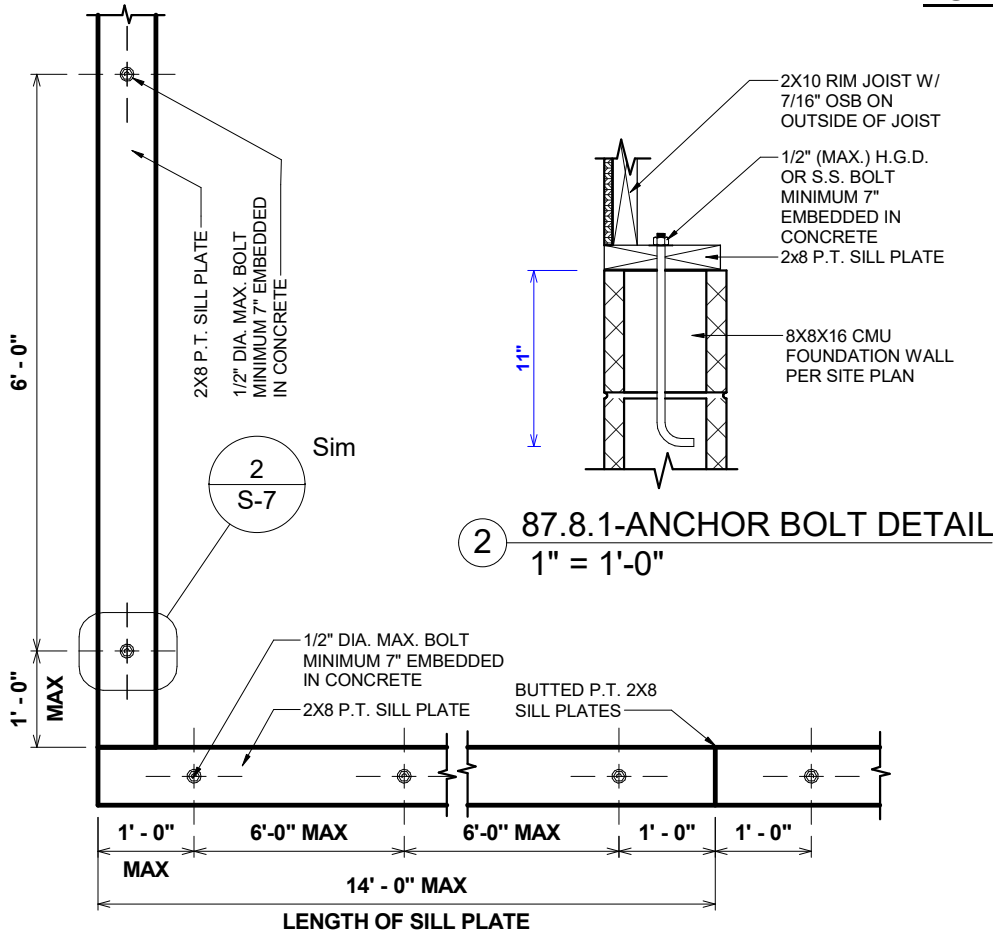

- GENERAL NOTES:
- MINIMUM ALLOWABLE BEARING FOR FLOOR JOIST IS 1 1/2".
 - ALL REQUIRED NAILING PATTERNS ARE PER PRINT AND/OR SPECS.

FLOOR FRAMING DETAIL

SHEET #	PROPERTY OF:	DRAWN BY:	JOB #	THE:	PLEASANTVIEW	FOR:	KERI & JOSEPH JOHNSON	00 ANDERSON CREEK SCHOOL RD. BUNNLEVEL, NC 28323	OFFICE:	SOLD BY:	AREAS:	REVISION SCHEDULE	
S-7		CLAUDIO S.	141-25-008	
		CHECKED BY:	2x4 EXTERIOR WALLS	
		R.T. / T.R.	FOUNDATION TYPE:	
		PRINTED:	CRAWL SPACE	
		6/19/2025 1:33:14 PM	
© COPYRIGHT - 2024.	</