
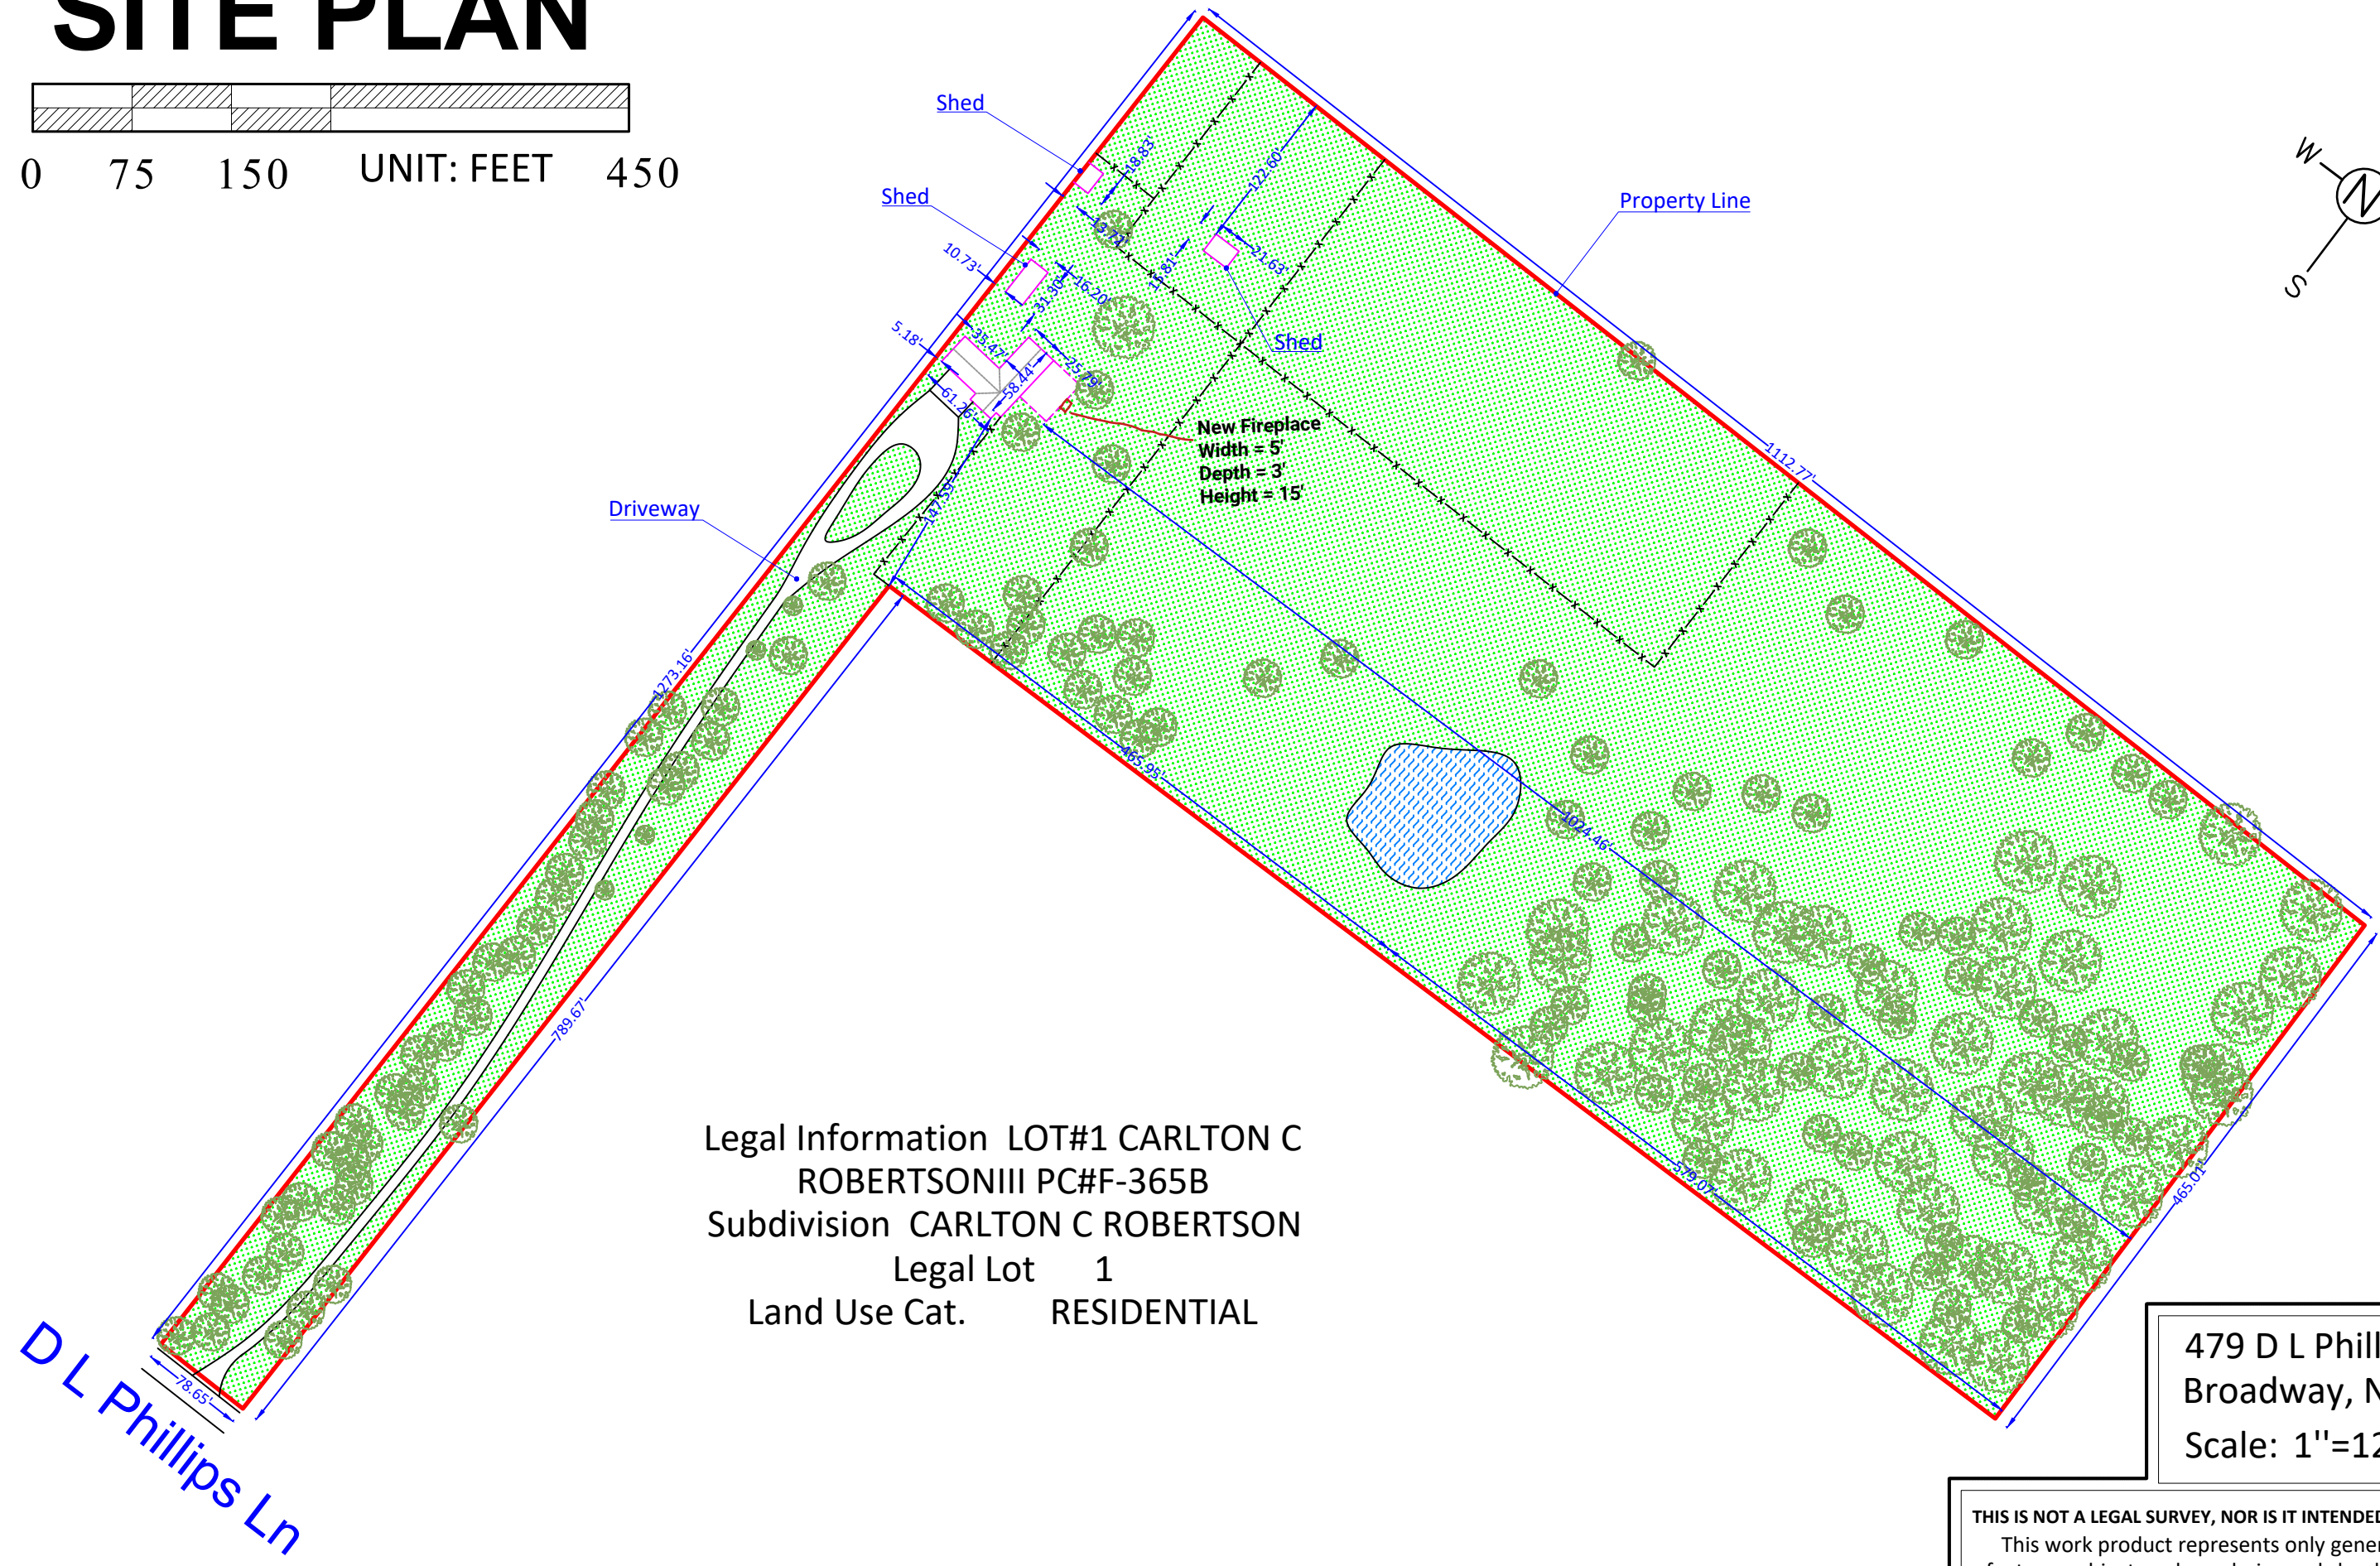
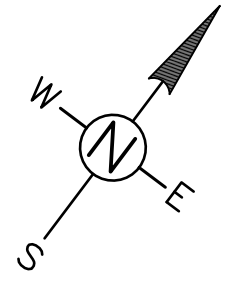


SITE PLAN

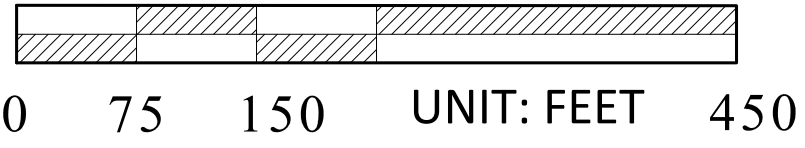

Legal Information LOT#1 CARLTON C
ROBERTSONIII PC#F-365B
Subdivision CARLTON C ROBERTSON
Legal Lot 1
Land Use Cat. RESIDENTIAL

D L Phillips Ln

479 D L Phillips Ln
Broadway, NC 27505
Scale: 1"=120'



THIS IS NOT A LEGAL SURVEY, NOR IS IT INTENDED TO BE OR REPLACE ONE
This work product represents only generalized locations of features, objects or boundaries and should not be relied upon as being legally authoritative for the precise location of any feature, object or boundary.