

Owner:	Matt Atchley	PIN#:	0693-14-9992.000	Subdivision:	Tobacco Rd. Lot 16	Date:	09/03/24
Address:	161 Golden Leaf Farms Rd. Angier, NC 27501	Scale:	1" - 50'0"	Lot Size:	0.89	Rev:	D

- BUILDING DATA:**
- CONSTRUCTION TYPE: VB
 - OCCUPANCY GROUP: U
 - USE: STORAGE SHED
 - FIRE SPRINKLERS: NONE
 - HEIGHT: 11'-1"


GOVERNING CODES:
 2018 NC Building Codes
 2015 IRC & IBC

NO ELECTRICAL UNDER THIS PERMIT


SITE PLAN NOTES:

Site Plan Drawn By Chelsea Alley of Tuff Shed using septic plan prepared by Adams Soil Consulting dated 1/10/24

Site Plan shows proposed placement of 10'x18' Storage Shed

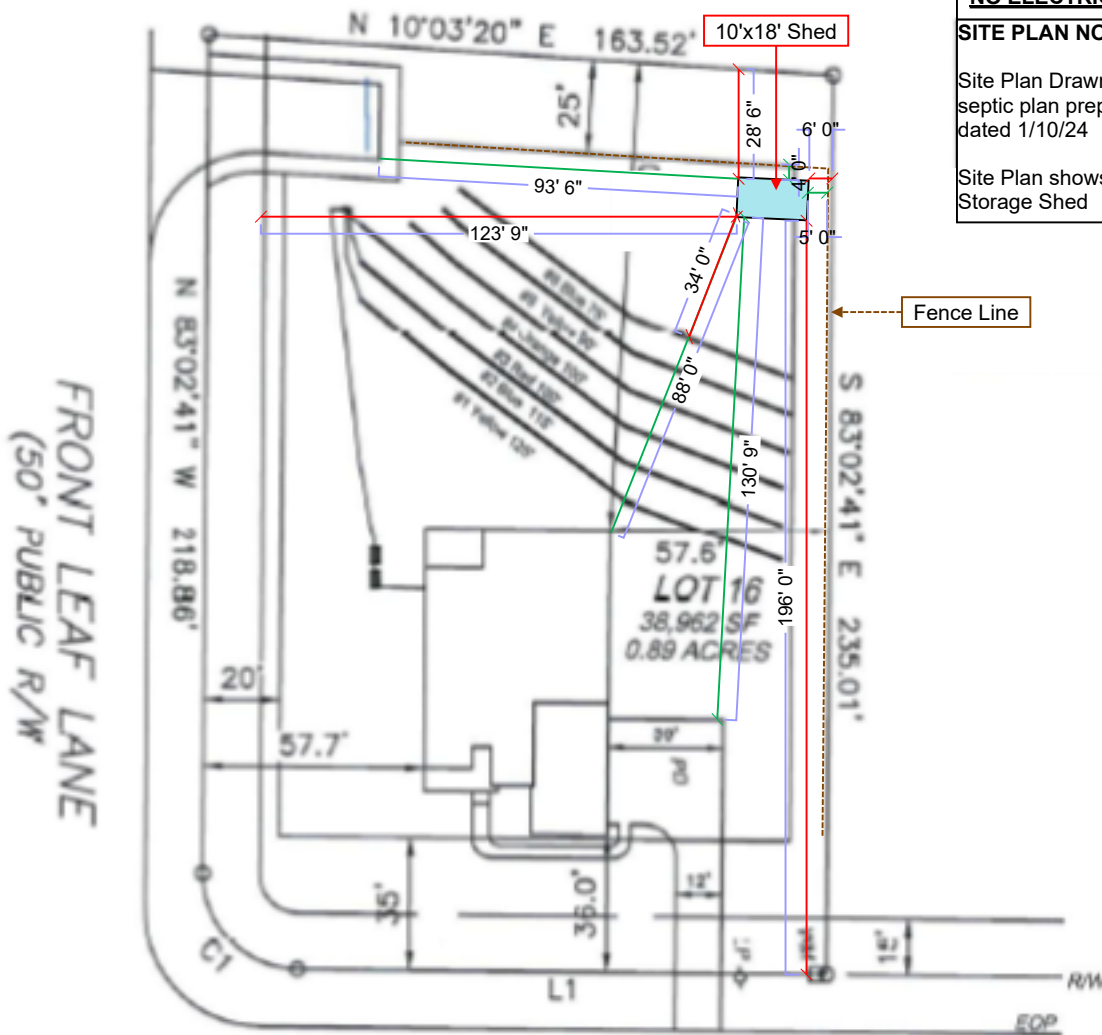

GOLDEN LEAF FARMS ROAD
 (50' PUBLIC R/W &
 UTILITY EASEMENT)

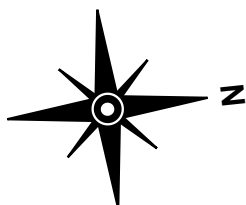

GRAPHIC SCALE
 1" = 50'

