

SITE PLAN

Address:

347 SHUE RD BROADWAY,
NC 27505

Assessor's Parcel Number:

139692 0008 03

Parcel Area:

2.62 Acres

Land Use:

Residential

MISCELLANEOUS

RESIDENTIAL

Zoning: /

Legal Description:

LOT#B DEBORAH SUSAN SHUE
STEWART MAP#2018-85

Subdivision:


FRANK JOSEPH AND NANCY
GASTER SHUE AND D

Owner: ROBERTS, AUSTIN
BRETT

Paper size & scale:

11" X 17"; 1"=70'

Date: March, 2025

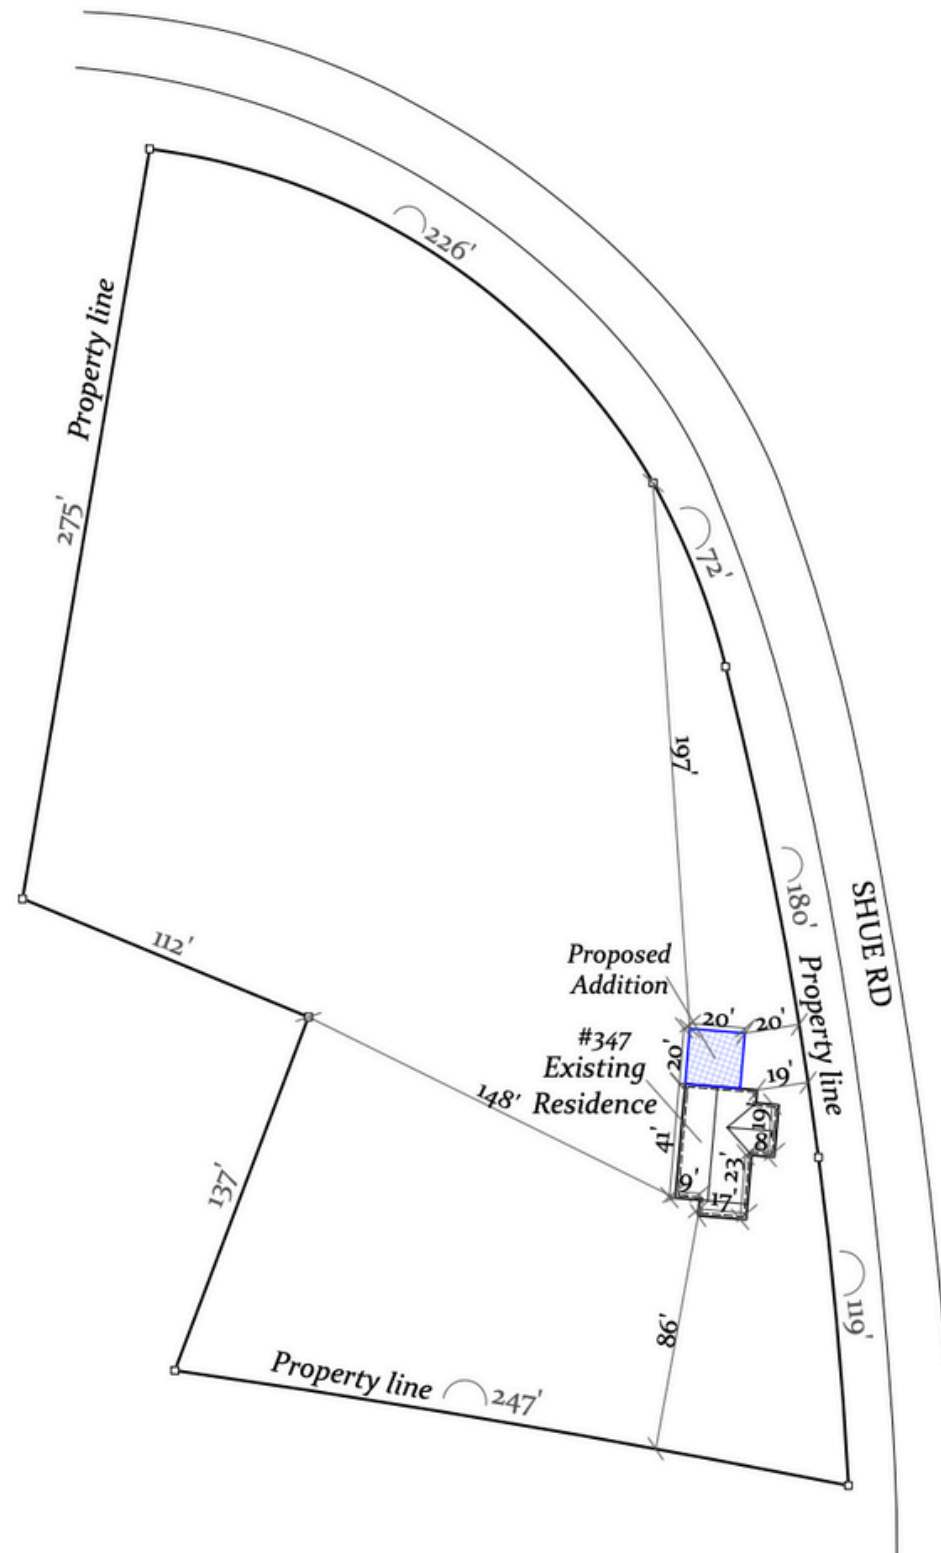

Scale:

$$\overline{1''=70'}$$

Paper size:

11" X 17"

Legend

- _____ Property line
 - - - - - Topography line
 - - - - - Wall line
 _____ Roof line
 - - - - - Retaining wall
 - - - - - Fence
 _____ Proposed addition

Graphic scale

