


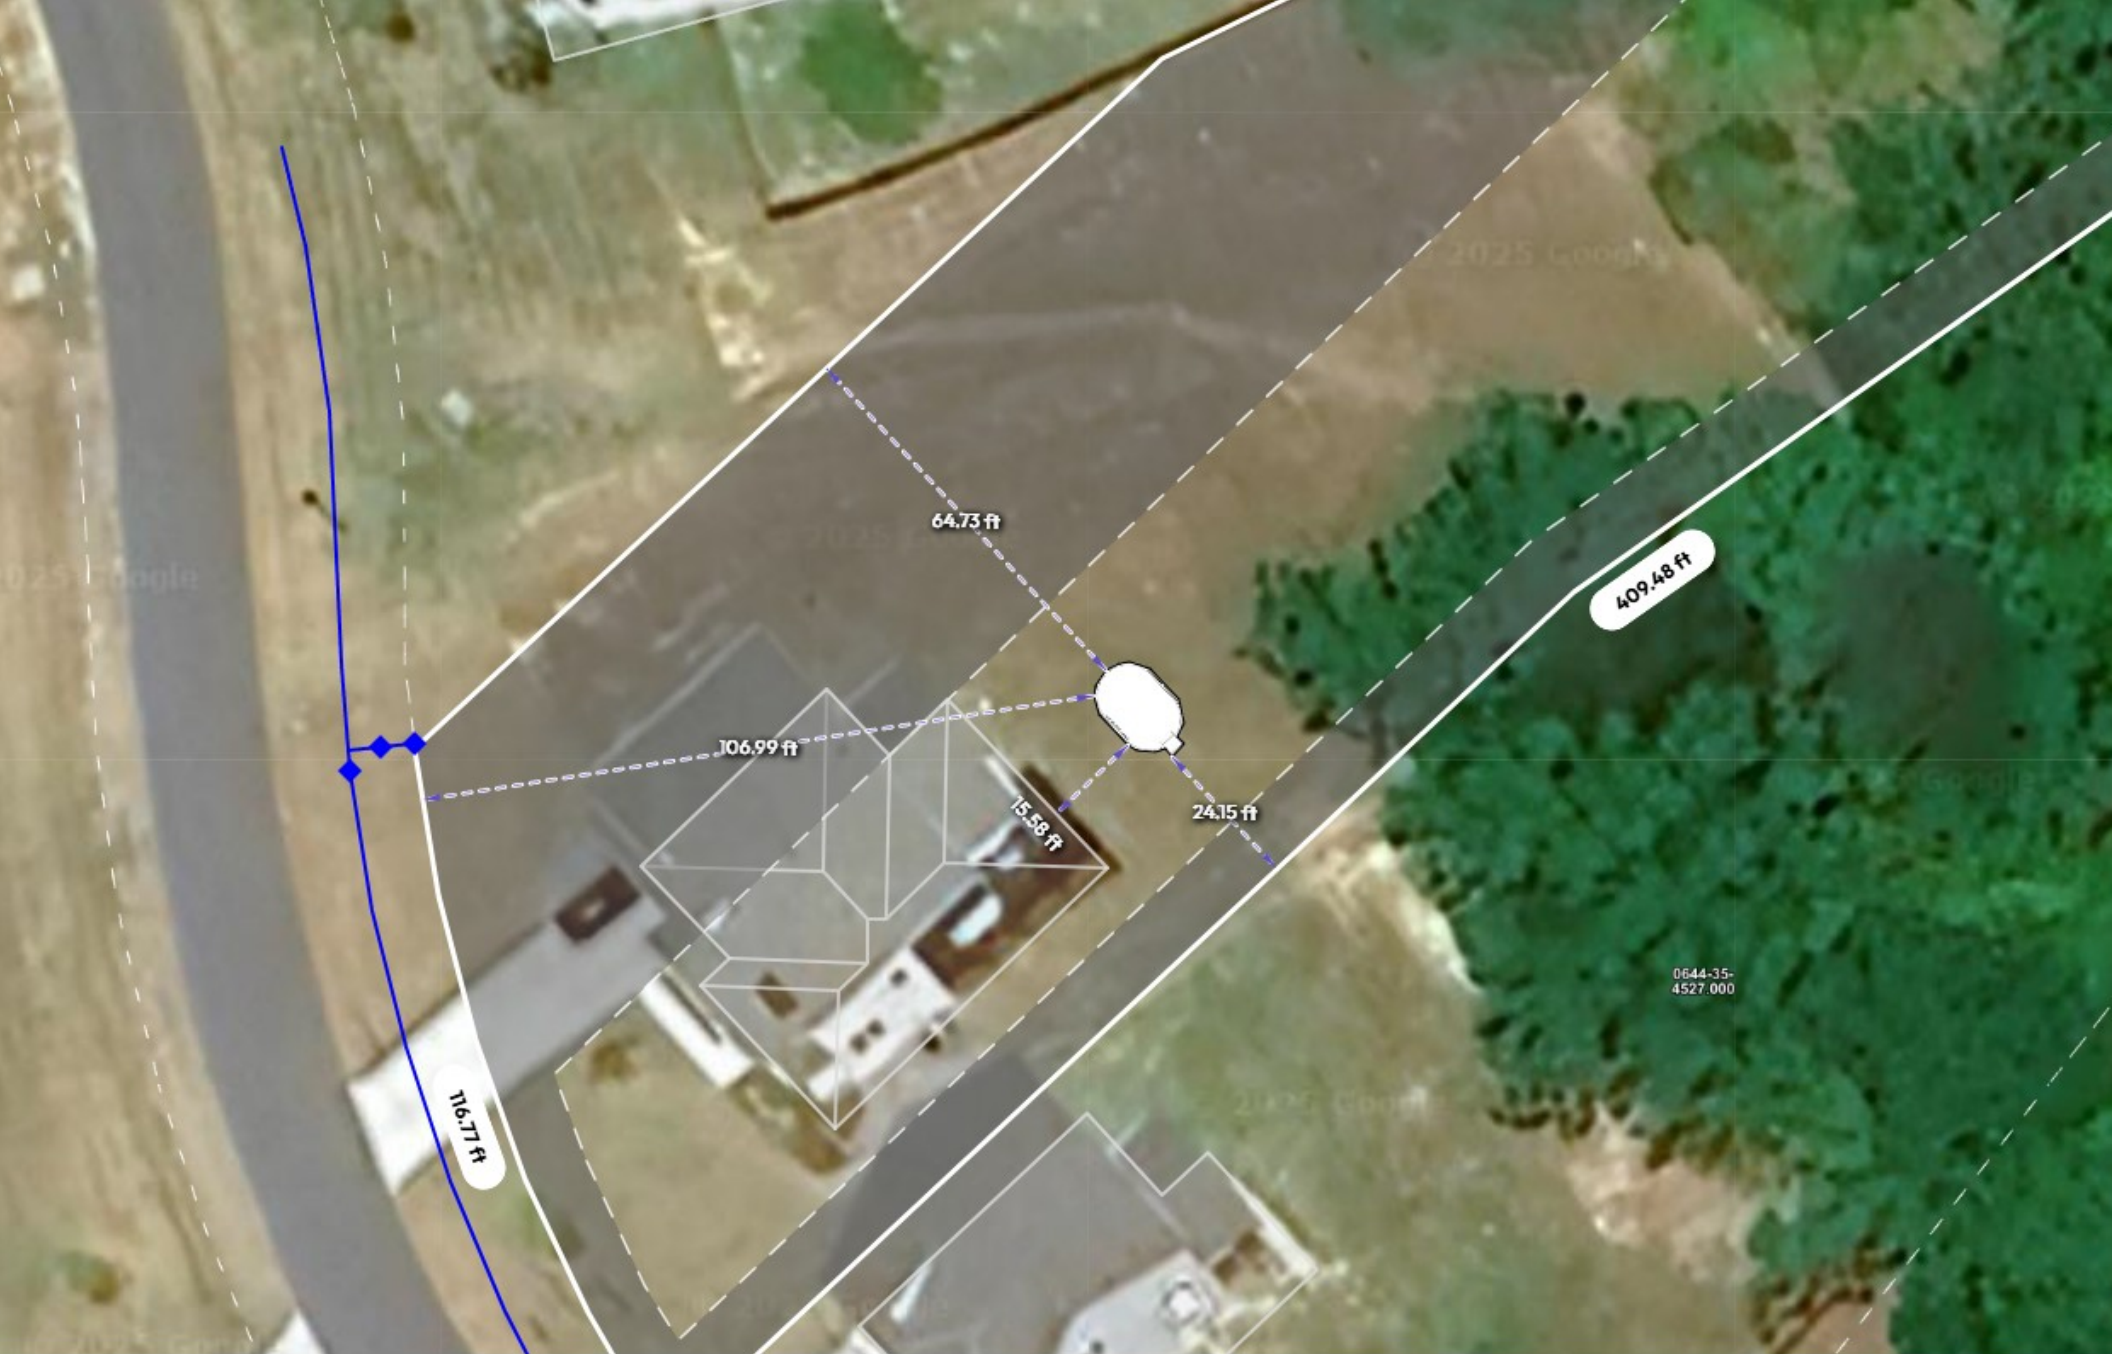

Signature \_\_\_\_\_

er E shall not be used other than for the project work intended without written authority. No part may be produced by any other exclusive right be exercised without permission legal enforcement will be taken on

mply with current laws or industry standards. You should make your own enquiries and seek independent advice from relevant industry professionals before acting or relying on the contents of this document.

E FROM PLANS.

|   |              |                                                 |
|---|--------------|-------------------------------------------------|
| <b>Generated by</b><br>Amber Belangia<br>info.piedmontspa@gmail.com                                   | <b>Phone</b> | <b>Sheet Name</b><br>Site Plan                  |
| <b>Property Details</b><br>115 Village Bend Dr, Fuquay varina, NC 27526, USA<br>APN: 0644-35-6811.000 |              | <b>Design</b><br>Title: Above Ground Round Pool |
|   |              | <b>Date:</b> 04/10/2025                         |