


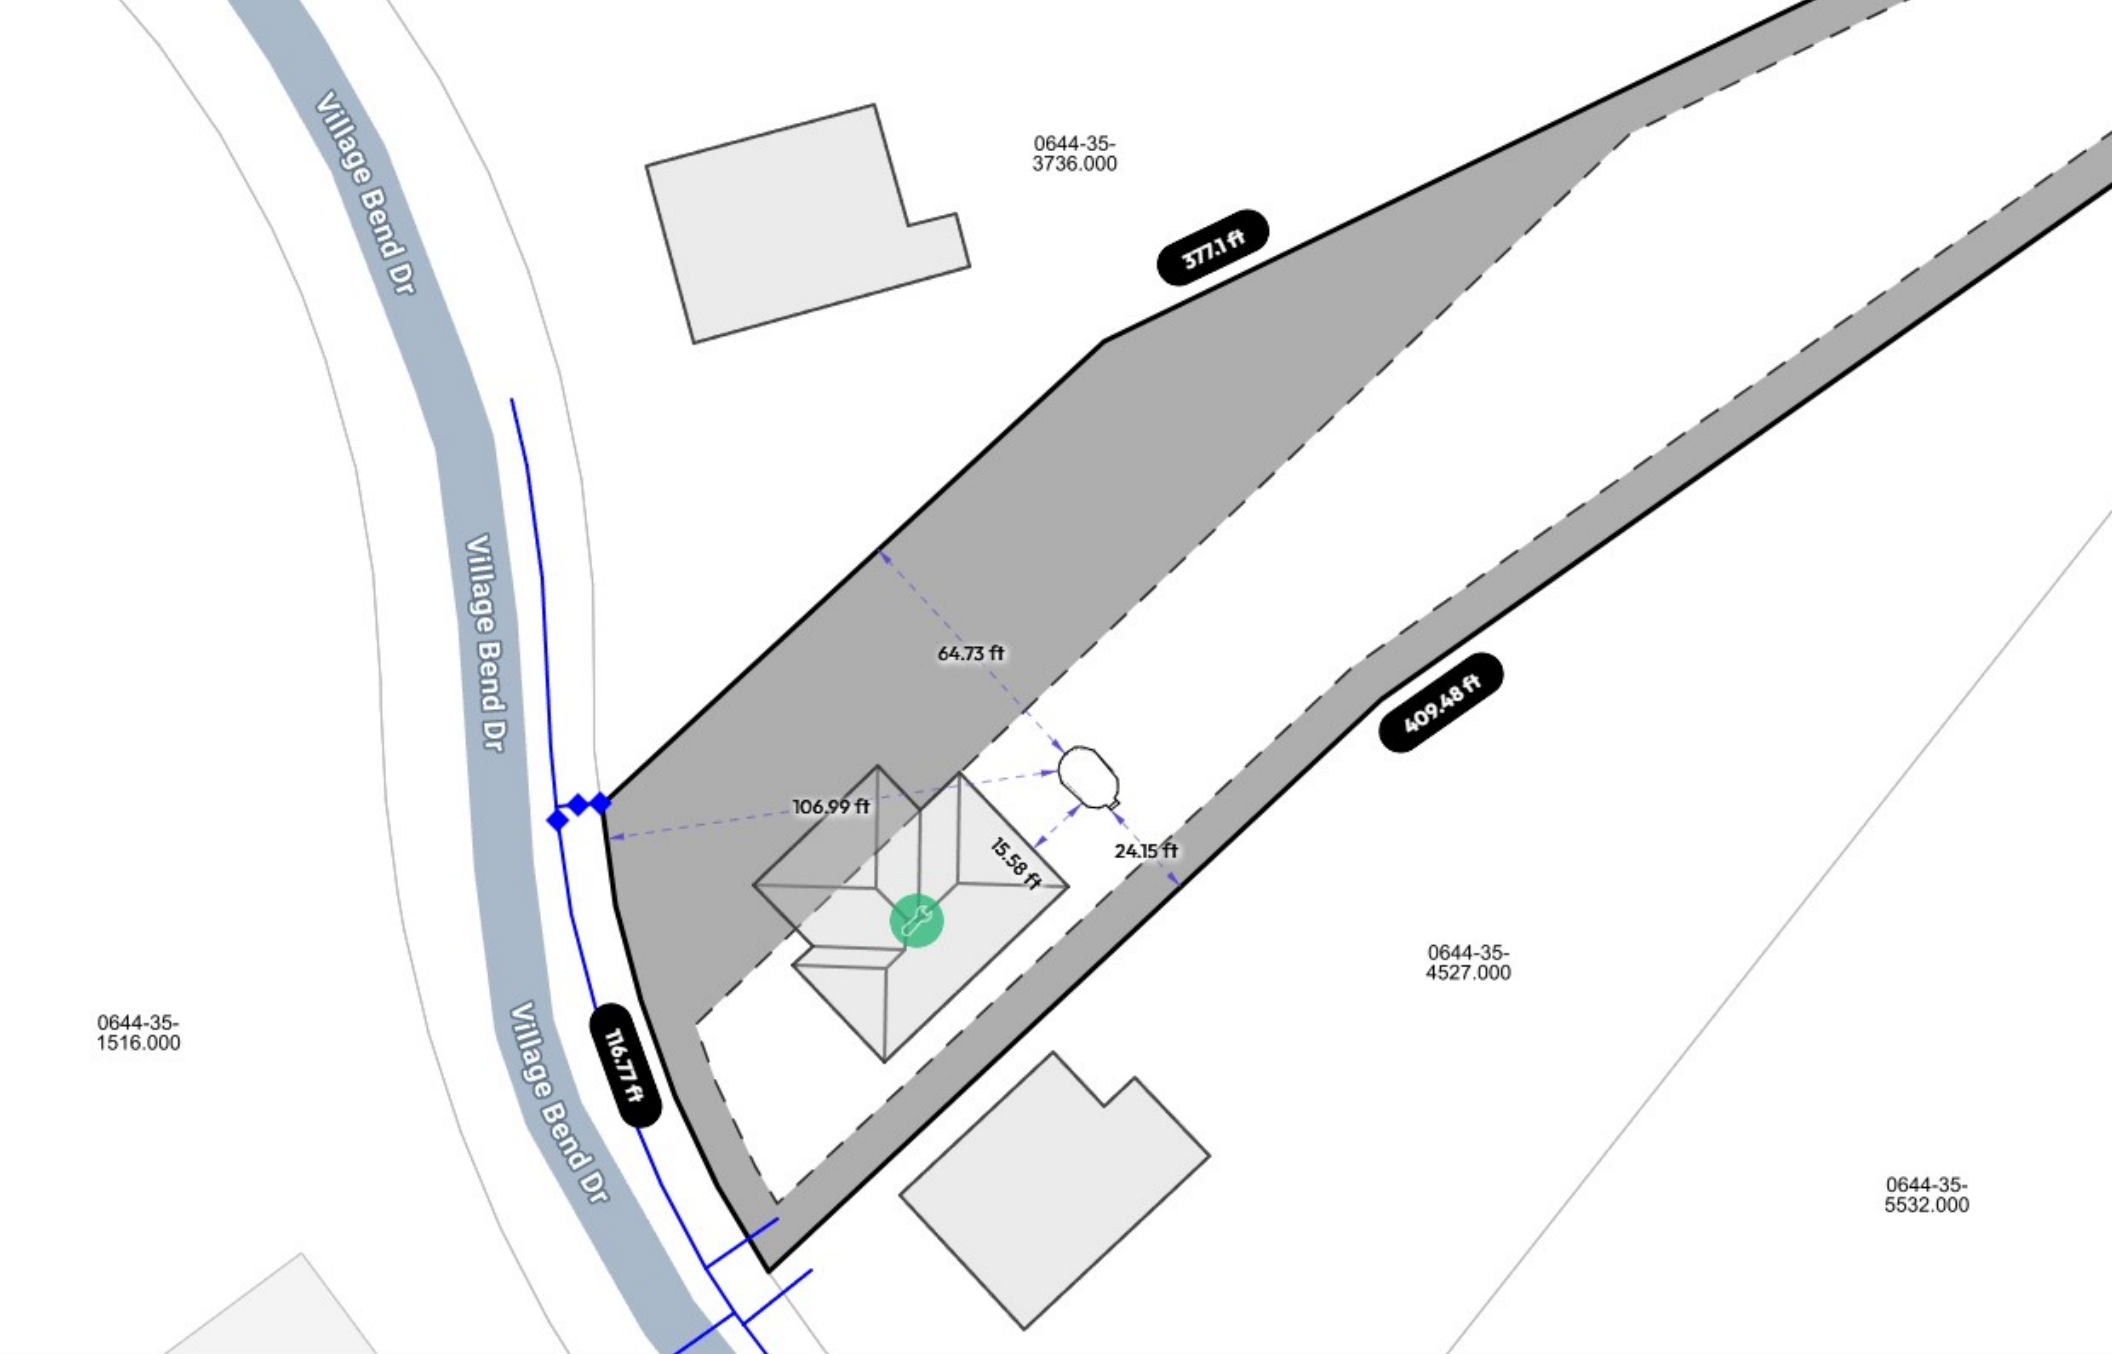

Signature _____

er E shall not be used other than for the project work intended without written authority. No part may be produced by any other exclusive right be exercised without permission legal enforcement will be taken on

mply with current laws or industry standards. You should make your own enquiries and seek independent advice from relevant industry professionals before acting or relying on the contents of this document.

E FROM PLANS.

Generated by
Amber Belangia
info.piedmontspa@gmail.com

Phone

Property Details
115 Village Bend Dr, Fuquay varina, NC 27526, USA
APN: 0644-35-6811.000

Sheet Name
Site Plan

Design
Title: Above Ground Round Pool

Date: 04/10/2025