

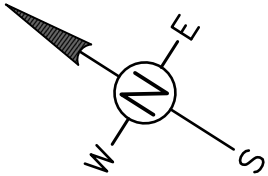


SITE PLAN

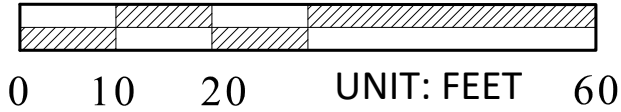

Hammerstone Dr

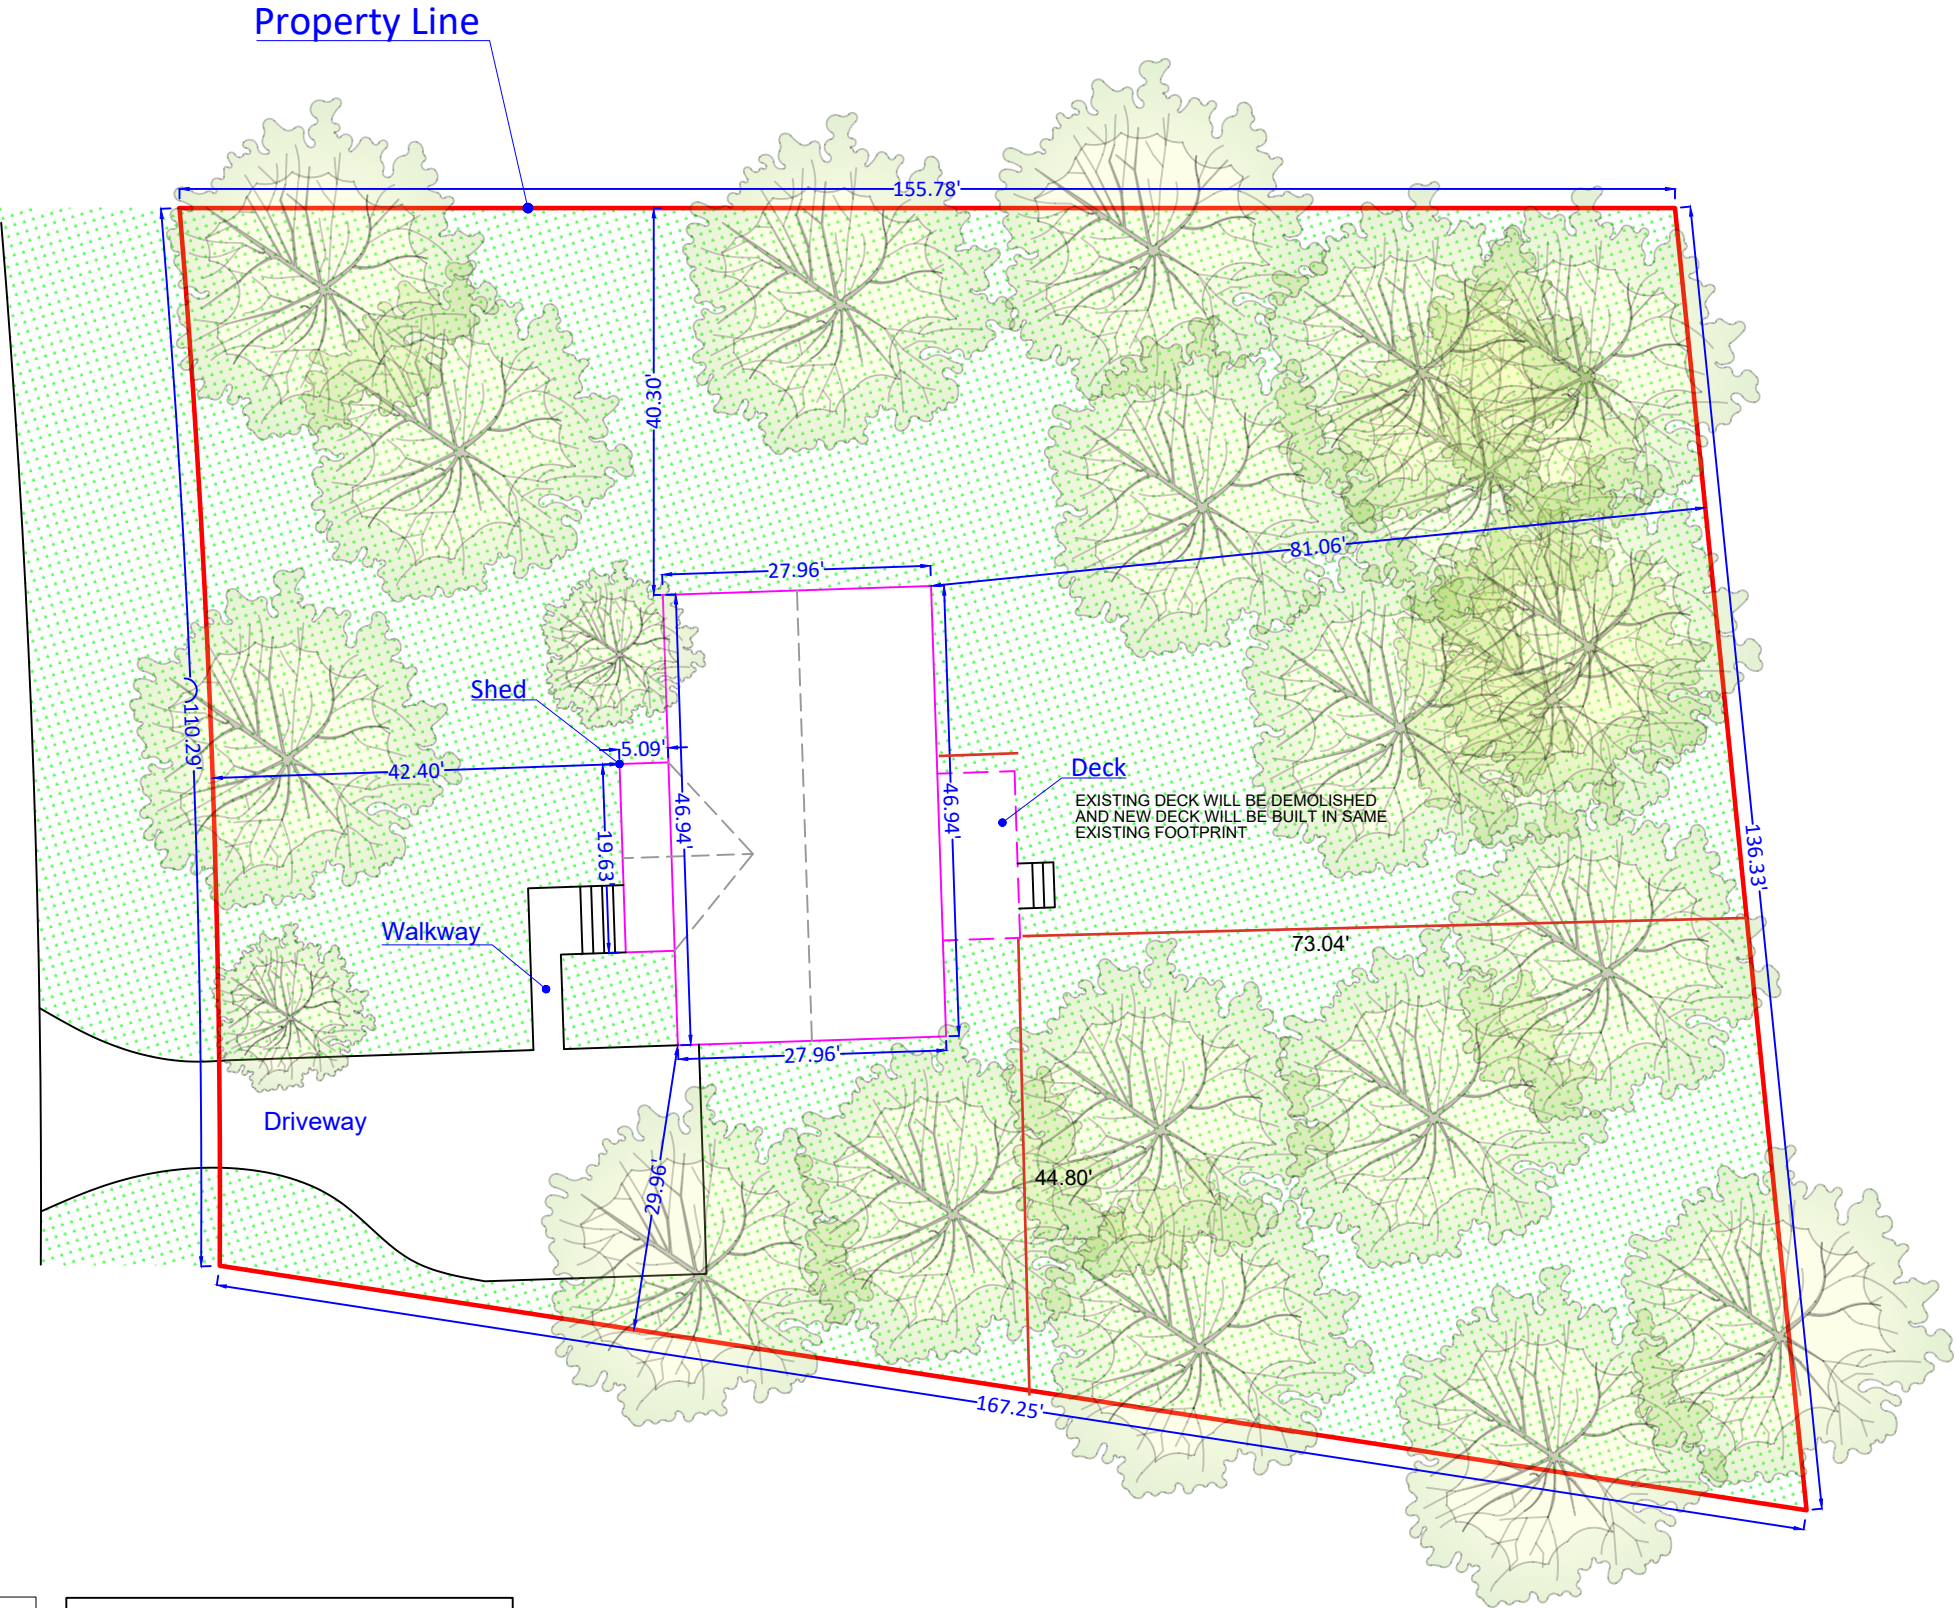

Parcel No. (APN) 050633 0049 36
Land Use RESIDENTIAL
SINGLE FAMILY RESIDENCE
Lot Area 19,166 SF (0.44 ACRES)

ADDRESS: 68 Hammerstone Dr
Fuquay-Varina, NC 27526
Scale: 1"=20'

THIS IS NOT A LEGAL SURVEY, NOR IS IT INTENDED TO BE OR REPLACE ONE
This work product represents only generalized locations of features, objects or boundaries and should not be relied upon as being legally authoritative for the precise location of any feature, object or boundary.

Impervious Surface Table				
House -	1,312	sqft	±	-
Porch -	100	sqft	±	-
Deck -	134	sqft	±	-
Driveway -	1,011	sqft	±	-
Walkway -	54	sqft	±	-
Stairs -	65	sqft	±	-
TOTAL -	2,676	sqft	@	13.96%

Prepared by: Charles Picarella
400 Bailey Ave
Kenly NC 27542

CDP

Date: May 27, 2025