



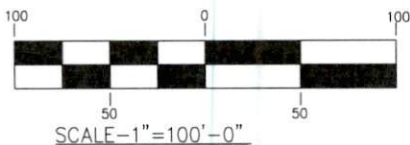


THIS SITE PLAN IS FOR INFORMATIONAL
PURPOSES ONLY. NOT INTENDED AS A SURVEY
OR FOR RECORDATION
PLAN IS SUBJECT TO REVIEW AND APPROVAL
OF THE LOCAL JURISDICTION HAVING
AUTHORITY

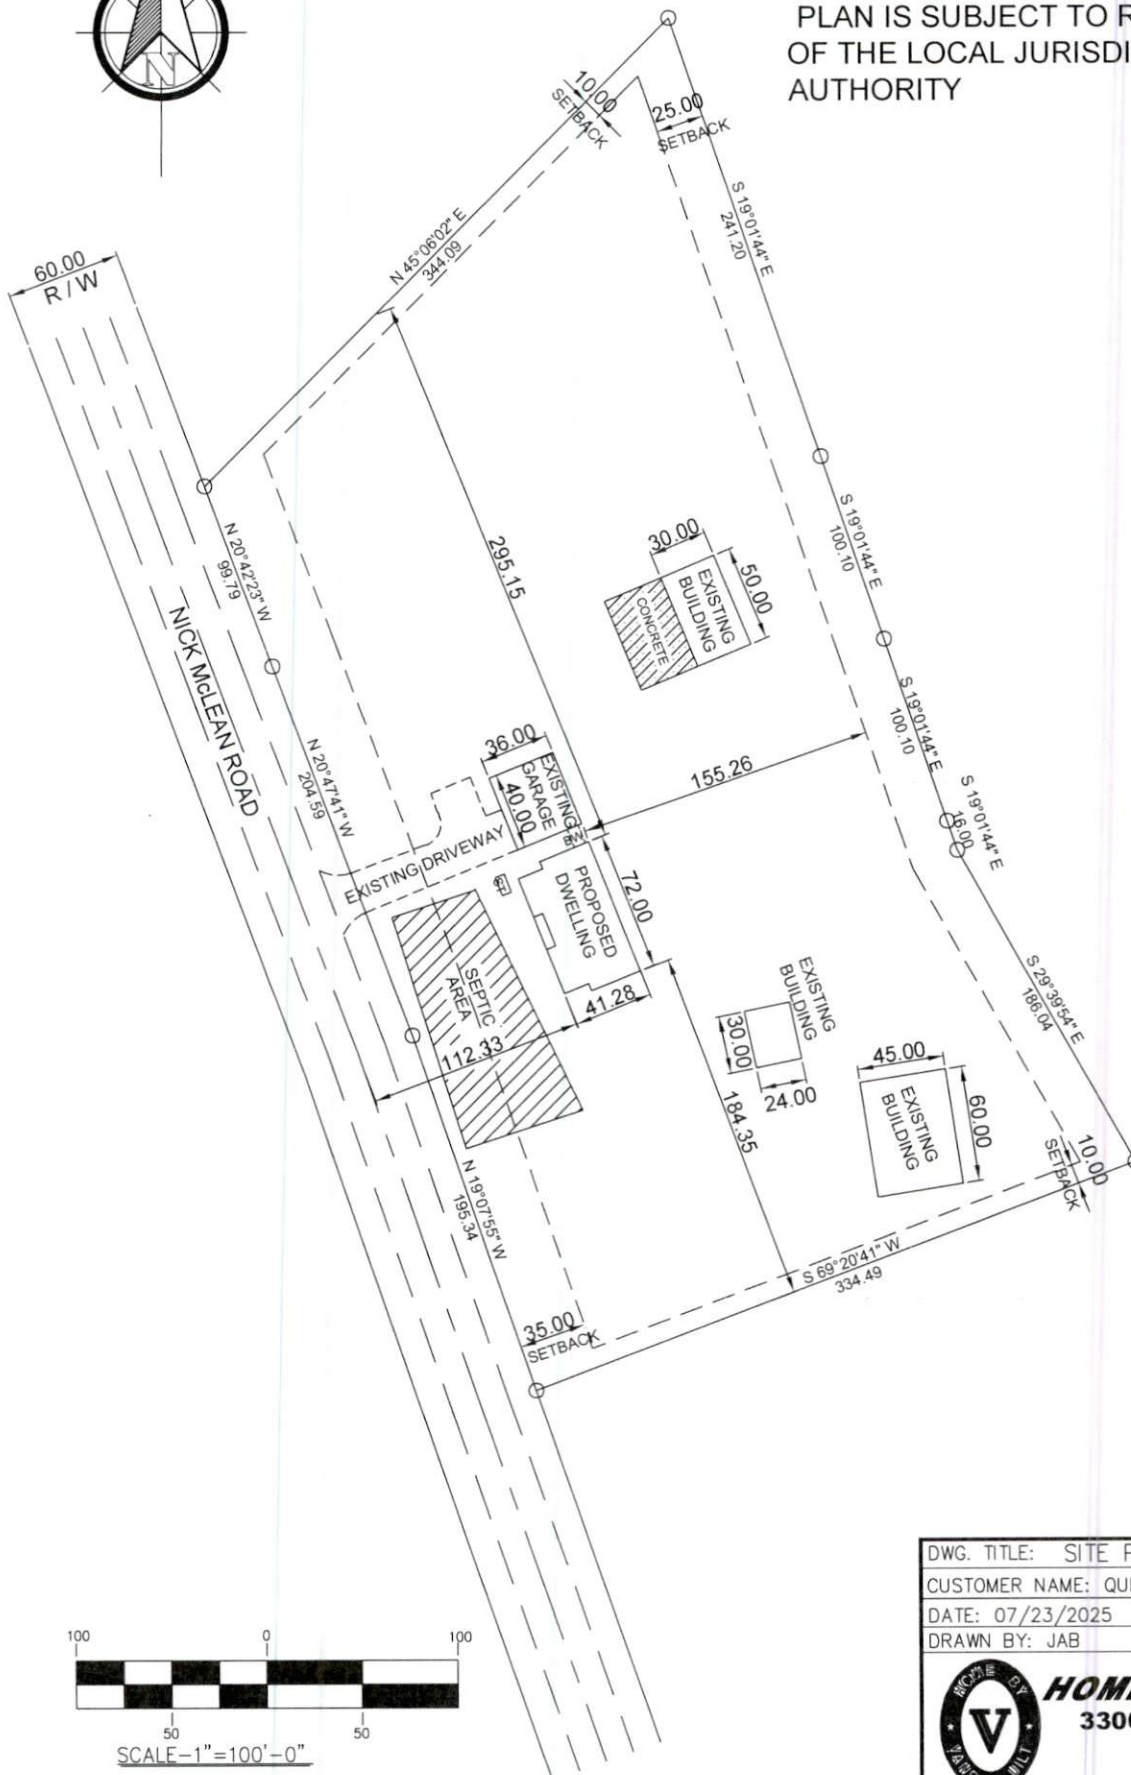

DWG. TITLE: SITE PLAN	
CUSTOMER NAME: QUICK JAMES	
DATE: 07/23/2025	COUNTY: HARNETT
DRAWN BY: JAB	FILE NAME: T:\Cons2769\PLOT PLANS\QuickJames.dwg
	
HOMES BY VANDERBILT	
3300 JEFFERSON DAVIS HWY.	
SANFORD, NC 27332	
1-919-718-2760	