


PRODUCED BY AN AUTODESK EDUCATIONAL PRODUCT

PRODUCED BY AN AUTODESK EDUCATIONAL PRODUCT

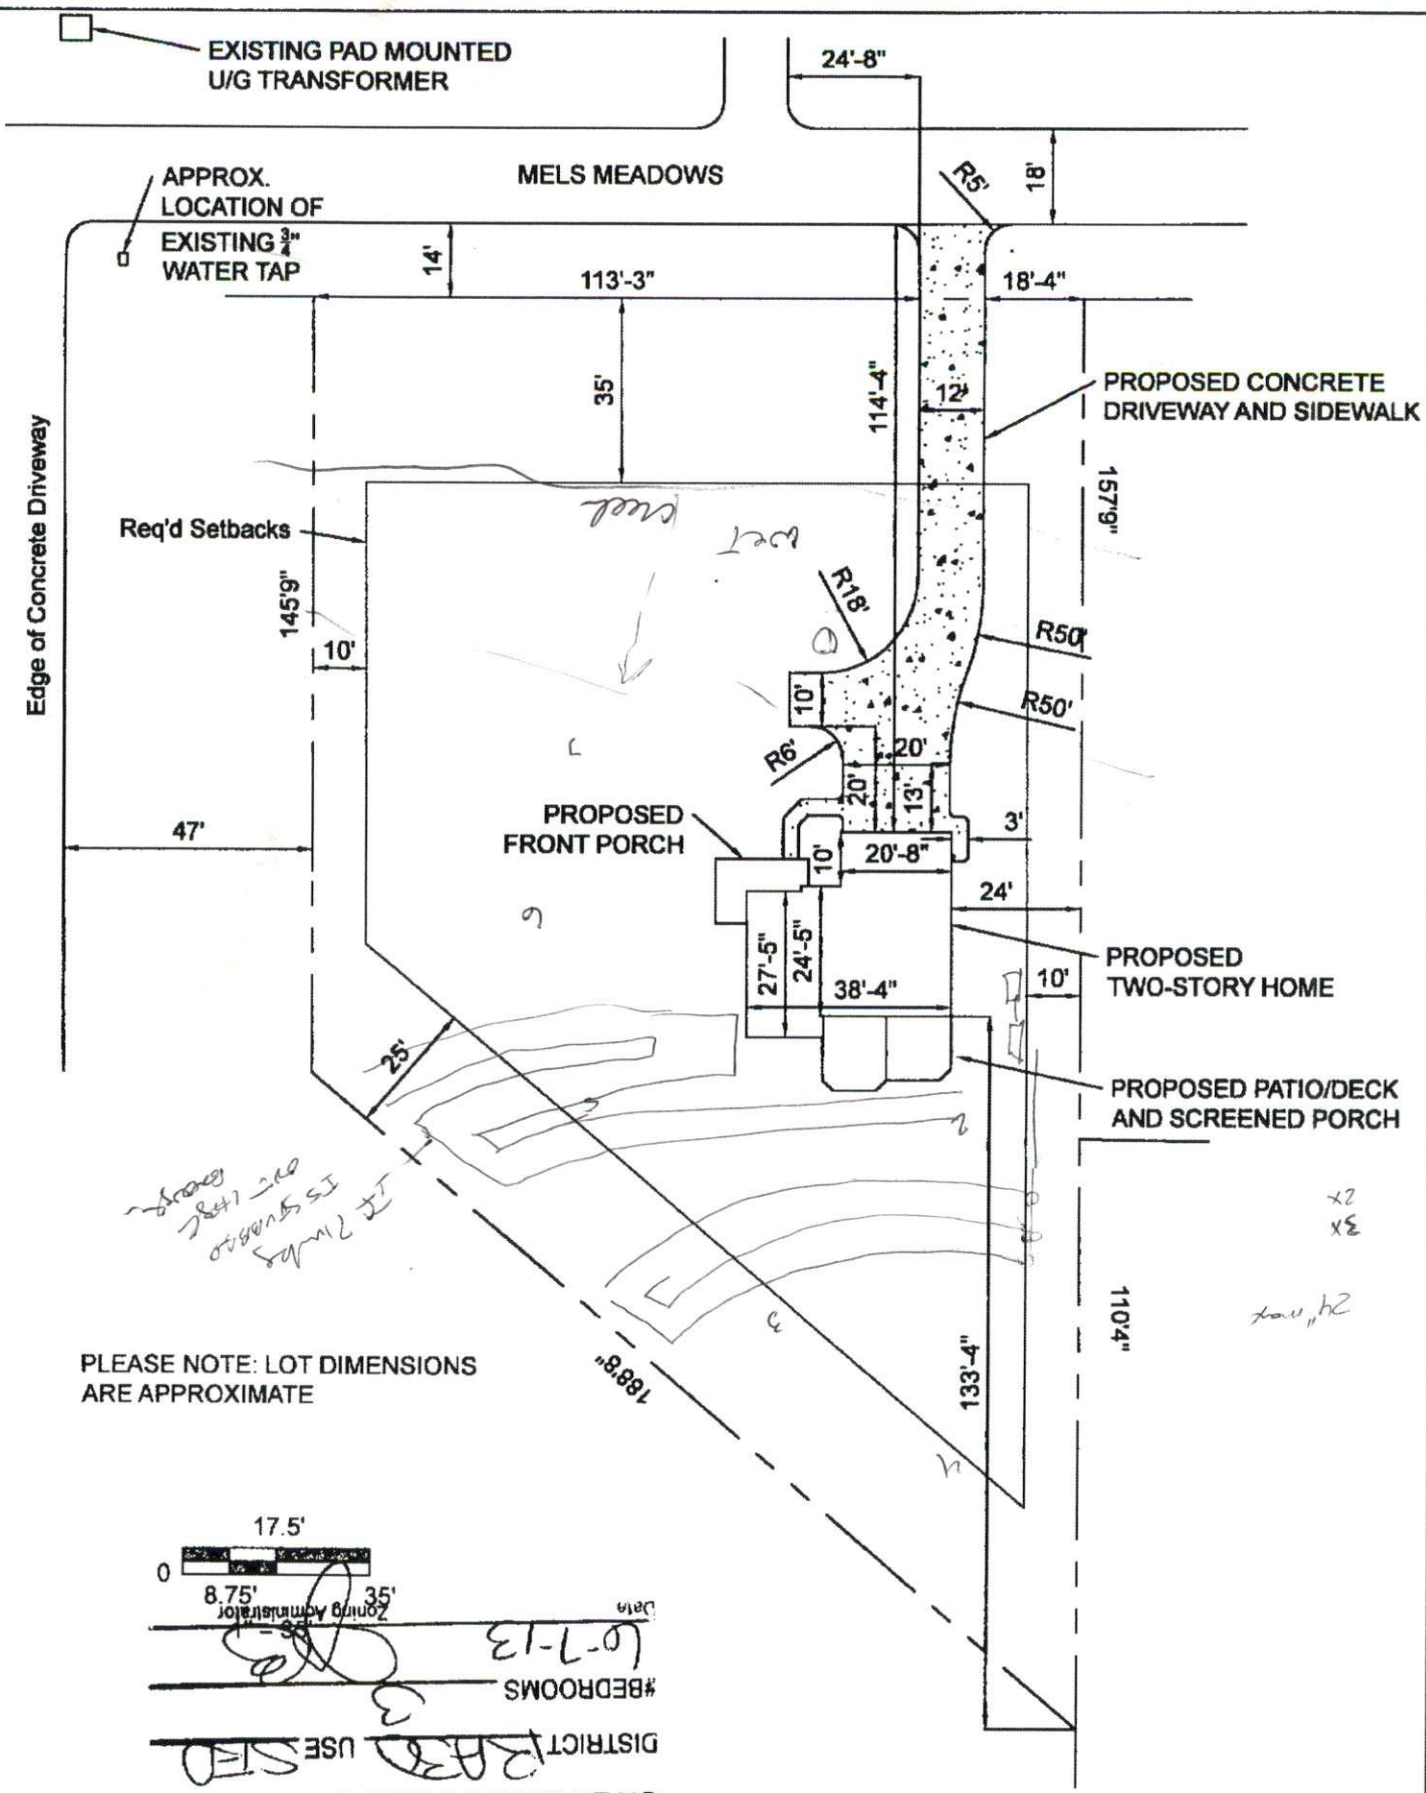

PLEASE NOTE: LOT DIMENSIONS ARE APPROXIMATE



Zoning Administrator
 6-7-13
 #BEDROOMS
 DISTRICT USE
 SITE PLAN APPROVAL

DRAWN BY: WES CLARK	COUNTY: HARNETT	HOME: 1580 SF HTD
TITLE: LOT 3 MEADOWS SITE PLAN	SCALE: AS SHOWN	DATE: 28 MAY 2013