

SITE PLAN:  
SURVEY FOR:

**SOUTHERN TOUCH HOMES, LLC**

P.O. Box 2135, Angier, N.C. 27501

NEILL'S CREEK TWP., HARNETT COUNTY, N.C.

DRAWN BY: JOYNER PIEDMONT SURVEYING


License No. F-0712  
401 North Wilson Avenue, P.O. Box 115, Dunn, N.C. 28334  
Phone (910) 892-2511

ZONE: RA-40      APRIL 18, 2018      SCALE: 1" = 60'  
REVISION: Foundation Survey - JULY 27, 2018



NOTE: Survey being all of Lot 3 of the "Tyrone Ray Cobb Subdivision" as shown on plat recorded in Map # 2018-100, Harnett County Register of Deeds.


NOTE: Deed Reference: Deed Book 1164, Page 901  
PIN # 0671-83-1220.000

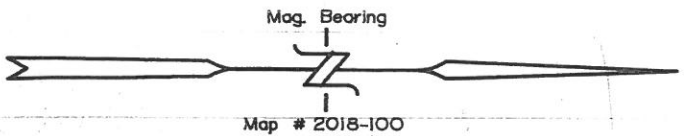

Gary Lee Olive  
Deed Book 1059, Page 936  
Map # 2006-439

Albert Sidney King  
Deed Book 2825, Page 313  
Plat Cabinet "F", Slide 568-B

"Tyrone Ray Cobb Subdivision"  
Deed Book 1164, Page 901  
Map # 2018-100  
( 2 )

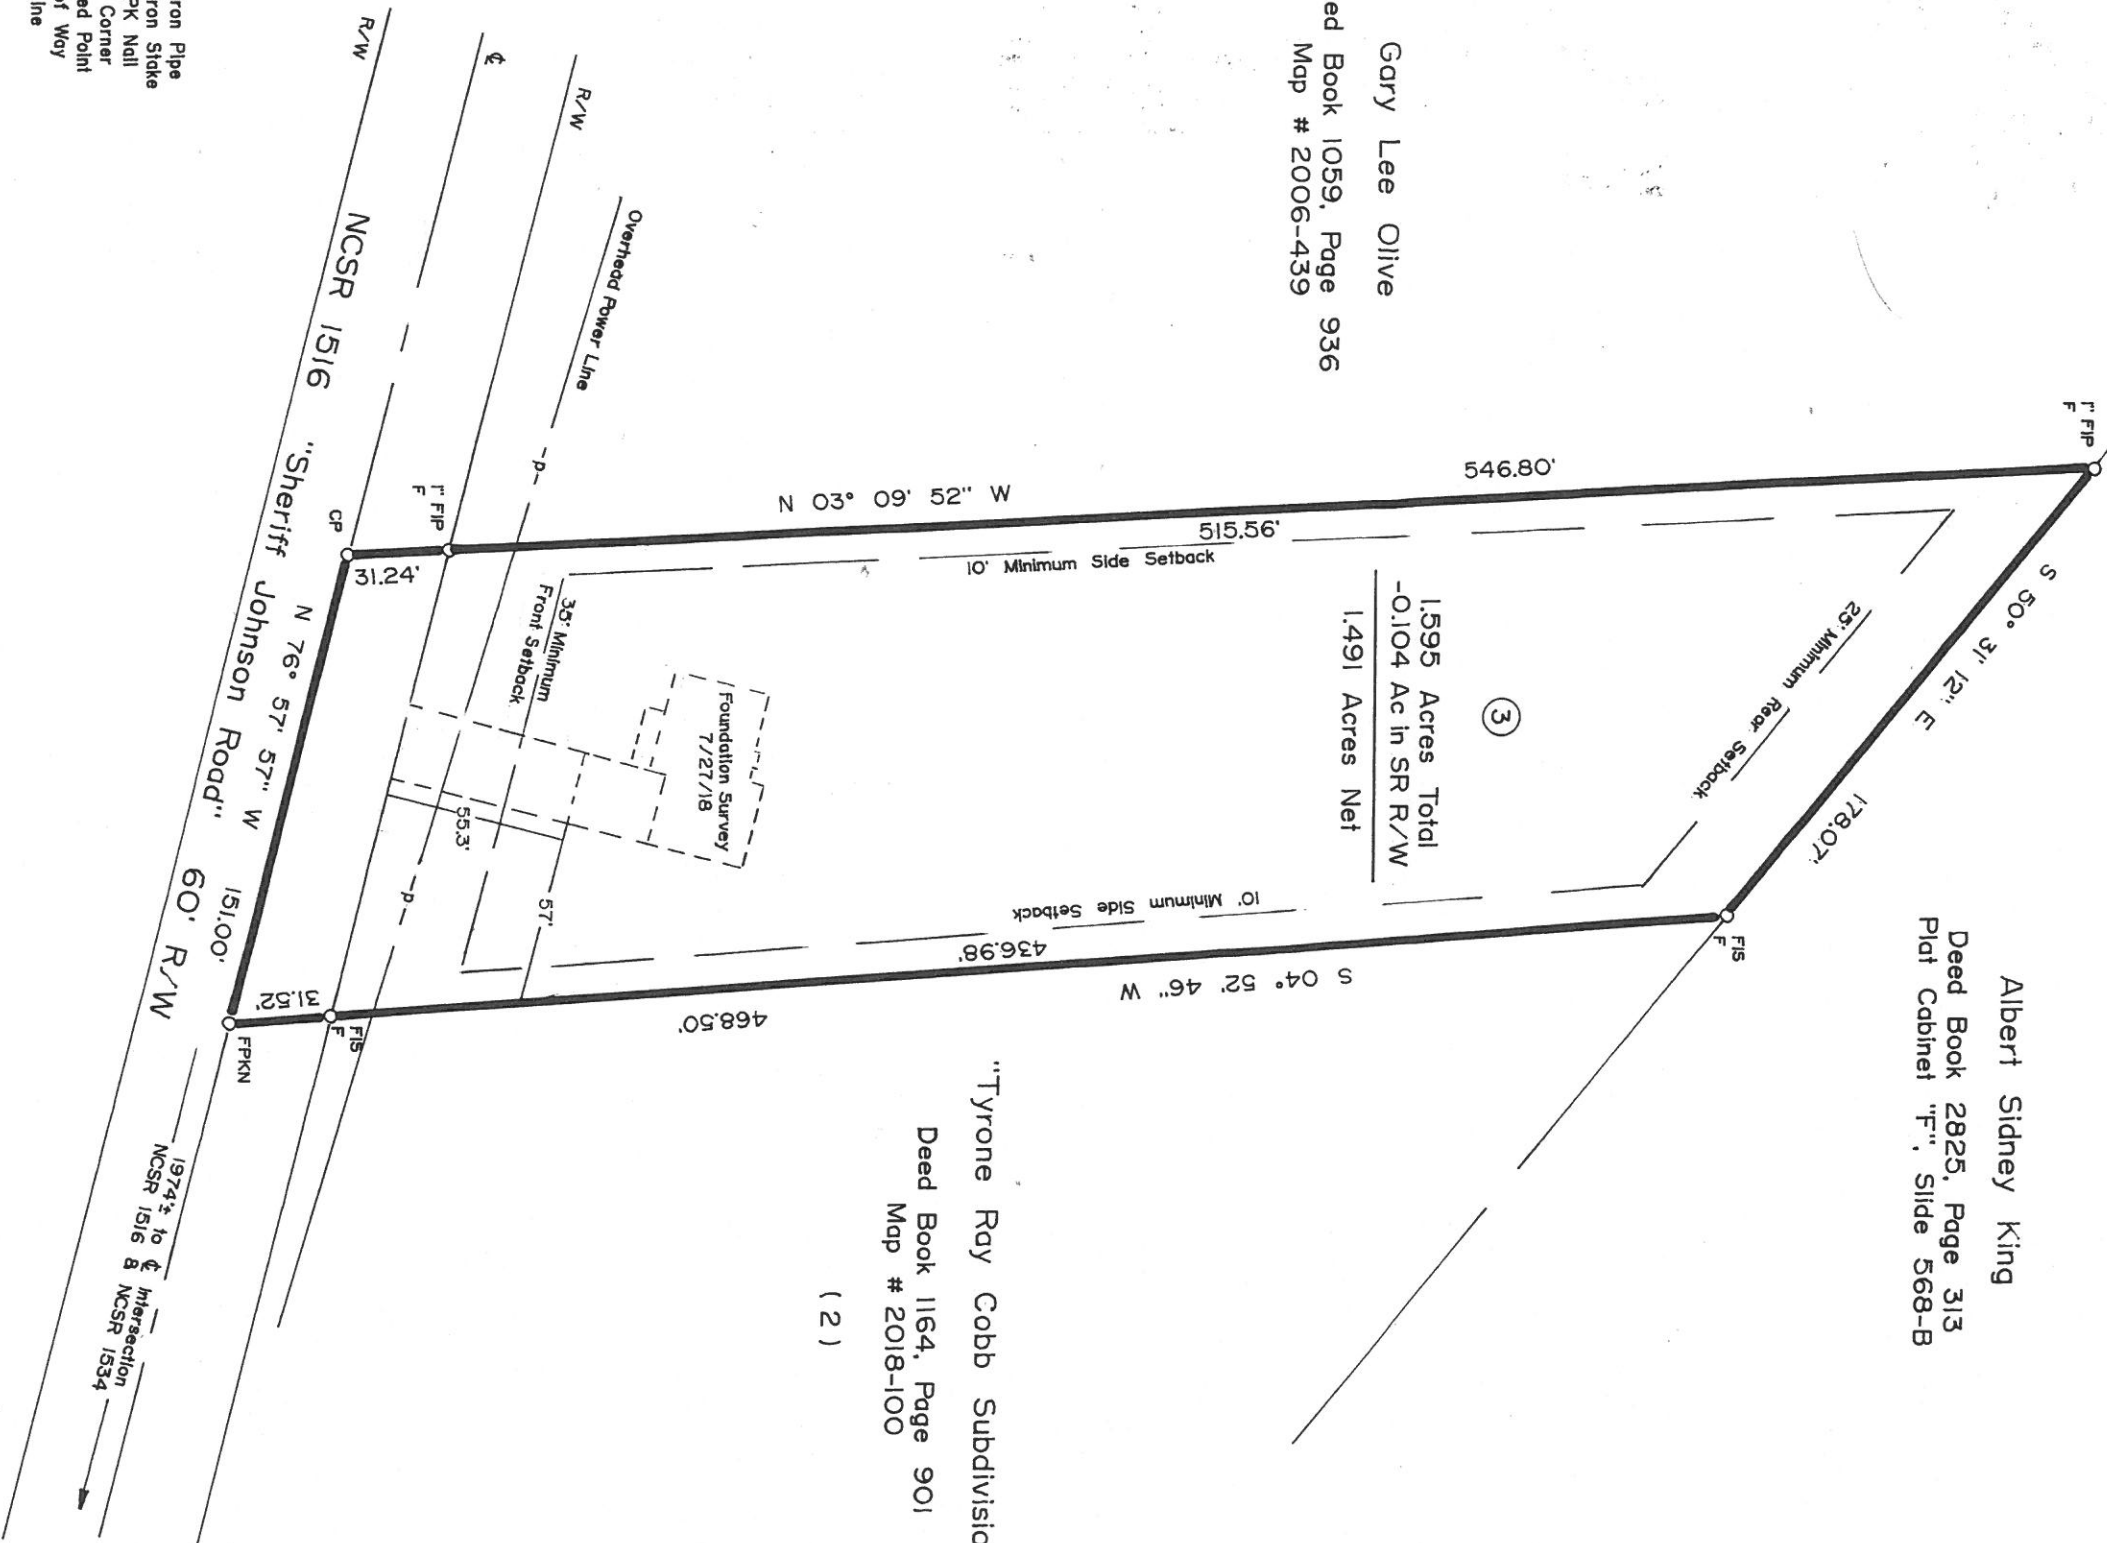

LEGEND

- FIP-----Found Iron Pipe
- FIS-----Found Iron Stake
- FPKN-----Found PK Nail
- CC-----Control Corner
- CP-----Calculated Point
- R/W-----Right of Way
- Centerline
- F-----Flush

NOTE: All measurements shown are horizontal ground measurements unless otherwise noted.  
Area computed by coordinates.