

SITE/SOIL EVALUATION FOR ON-SITE WASTEWATER

APPLICANT NAME _____

DATE _____

FACTORS		PROFILES									
		1	2	3	4	5	6	7	8	9	10
LANDSCAPE POSITION	.1940										
SLOPE (%)	.1940										
HORIZON 1 DEPTH		0-24	0-16	0-30	0-24						
Texture Group	.1941(A)(1)	LS	LS	LS	LS						
Consistence	.1941	1	1	1	1						
Structure	.1941(A)(2)	gr	gr	af	gr						
Mineralogy	.1941(A)(3)	nexp	nexp	nexp	nexp						
HORIZON 2 DEPTH		24-36	16-36	30-36	24-36						
Texture Group	.1941(A)(1)	SCL	SCL	SL	SCL						
Consistence	.1941	fr	fr	fr	fr						
Structure	.1941(A)(2)	sbk	sbk	sbk	sbk						
Mineralogy	.1941(A)(3)	sexp	sexp	sexp	sexp						
HORIZON 3 DEPTH											
Texture Group	.1941(A)(1)										
Consistence	.1941										
Structure	.1941(A)(2)										
Mineralogy	.1941(A)(3)										
HORIZON 4 DEPTH											
Texture Group	.1941(A)(1)										
Consistence	.1941										
Structure	.1941(A)(2)										
Mineralogy	.1941(A)(3)										
SOIL WETNESS	.1942										
RESTRICTIVE HORIZON	.1944										
SAPROLITE	.1943/.1956										
CLASSIFICATION	.1948										
LONG TERM											
ACCEPTANCE RATE	.1955	.5	.4	.5	.4						

fatigue
flow

MH

3x100
4x75 15-24

Date

12-31-97

Zoning Administrator


#BEDROOMS 3

DISTRICT W/H

USE

Summit

SITE PLAN APPROVAL

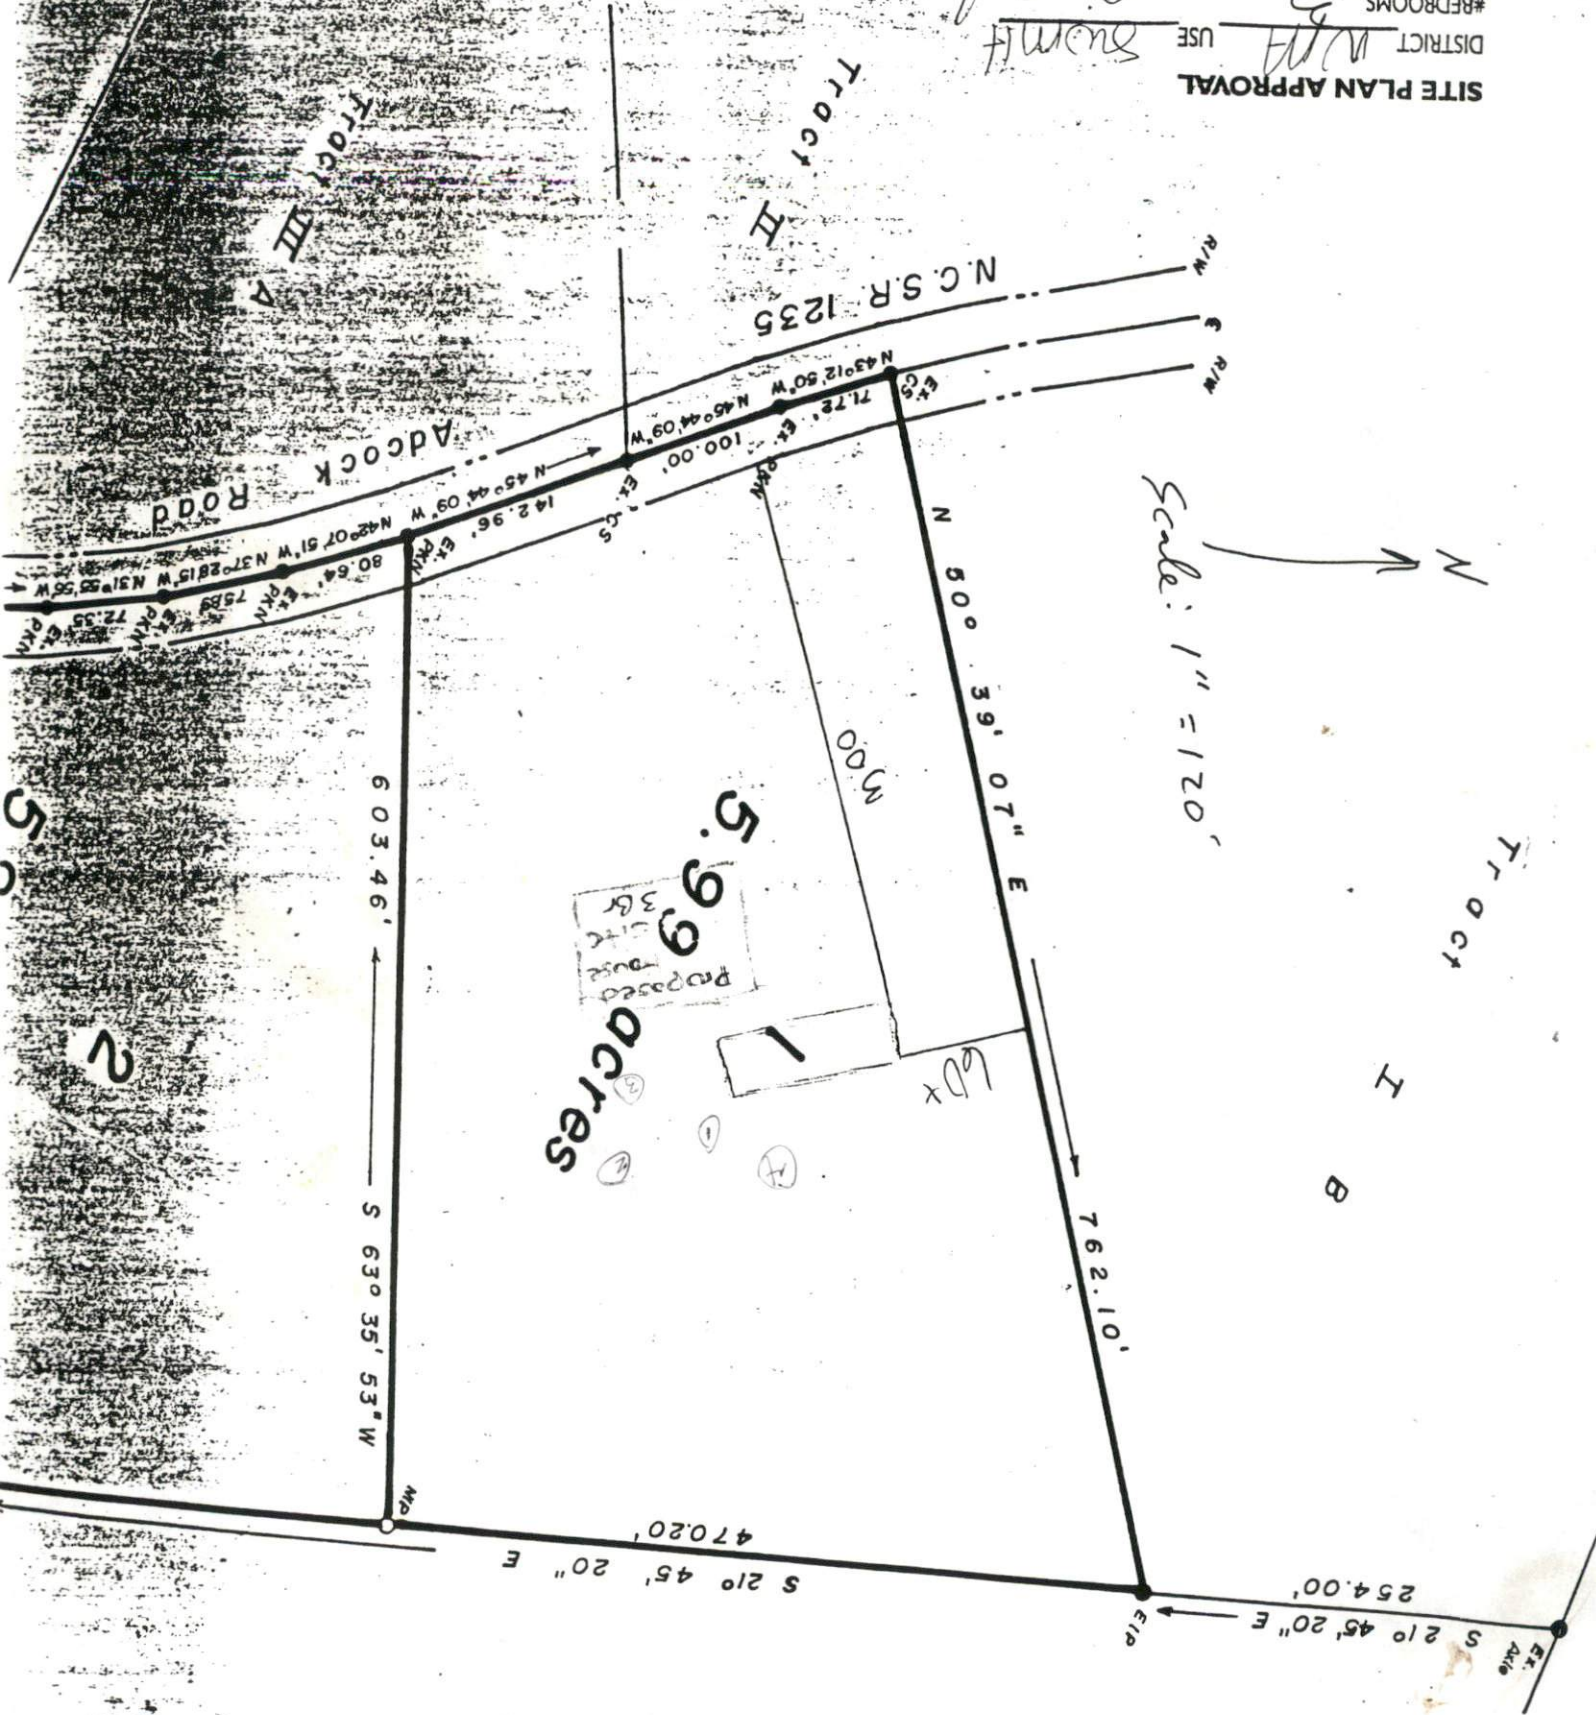

5.99 acres

Scale: 1" = 120'

Tract I

Tract H

Tract III

Adcock Road

Proposed house

60x