

Scale 1"=50' SITE PLAN APPROVAL

DISTRICT RA-20R USE SFD

#BEDROOMS 3

Date 25 Apr 01
Zoning Administrator


Required Property Line Setbacks

	Minimum	Actual
Front	25	40
Side	10	17.5
Corner	25	AD
Rear	10	

iel M. Keouch

. 693, Pg. 412

PIN 506-27-0477

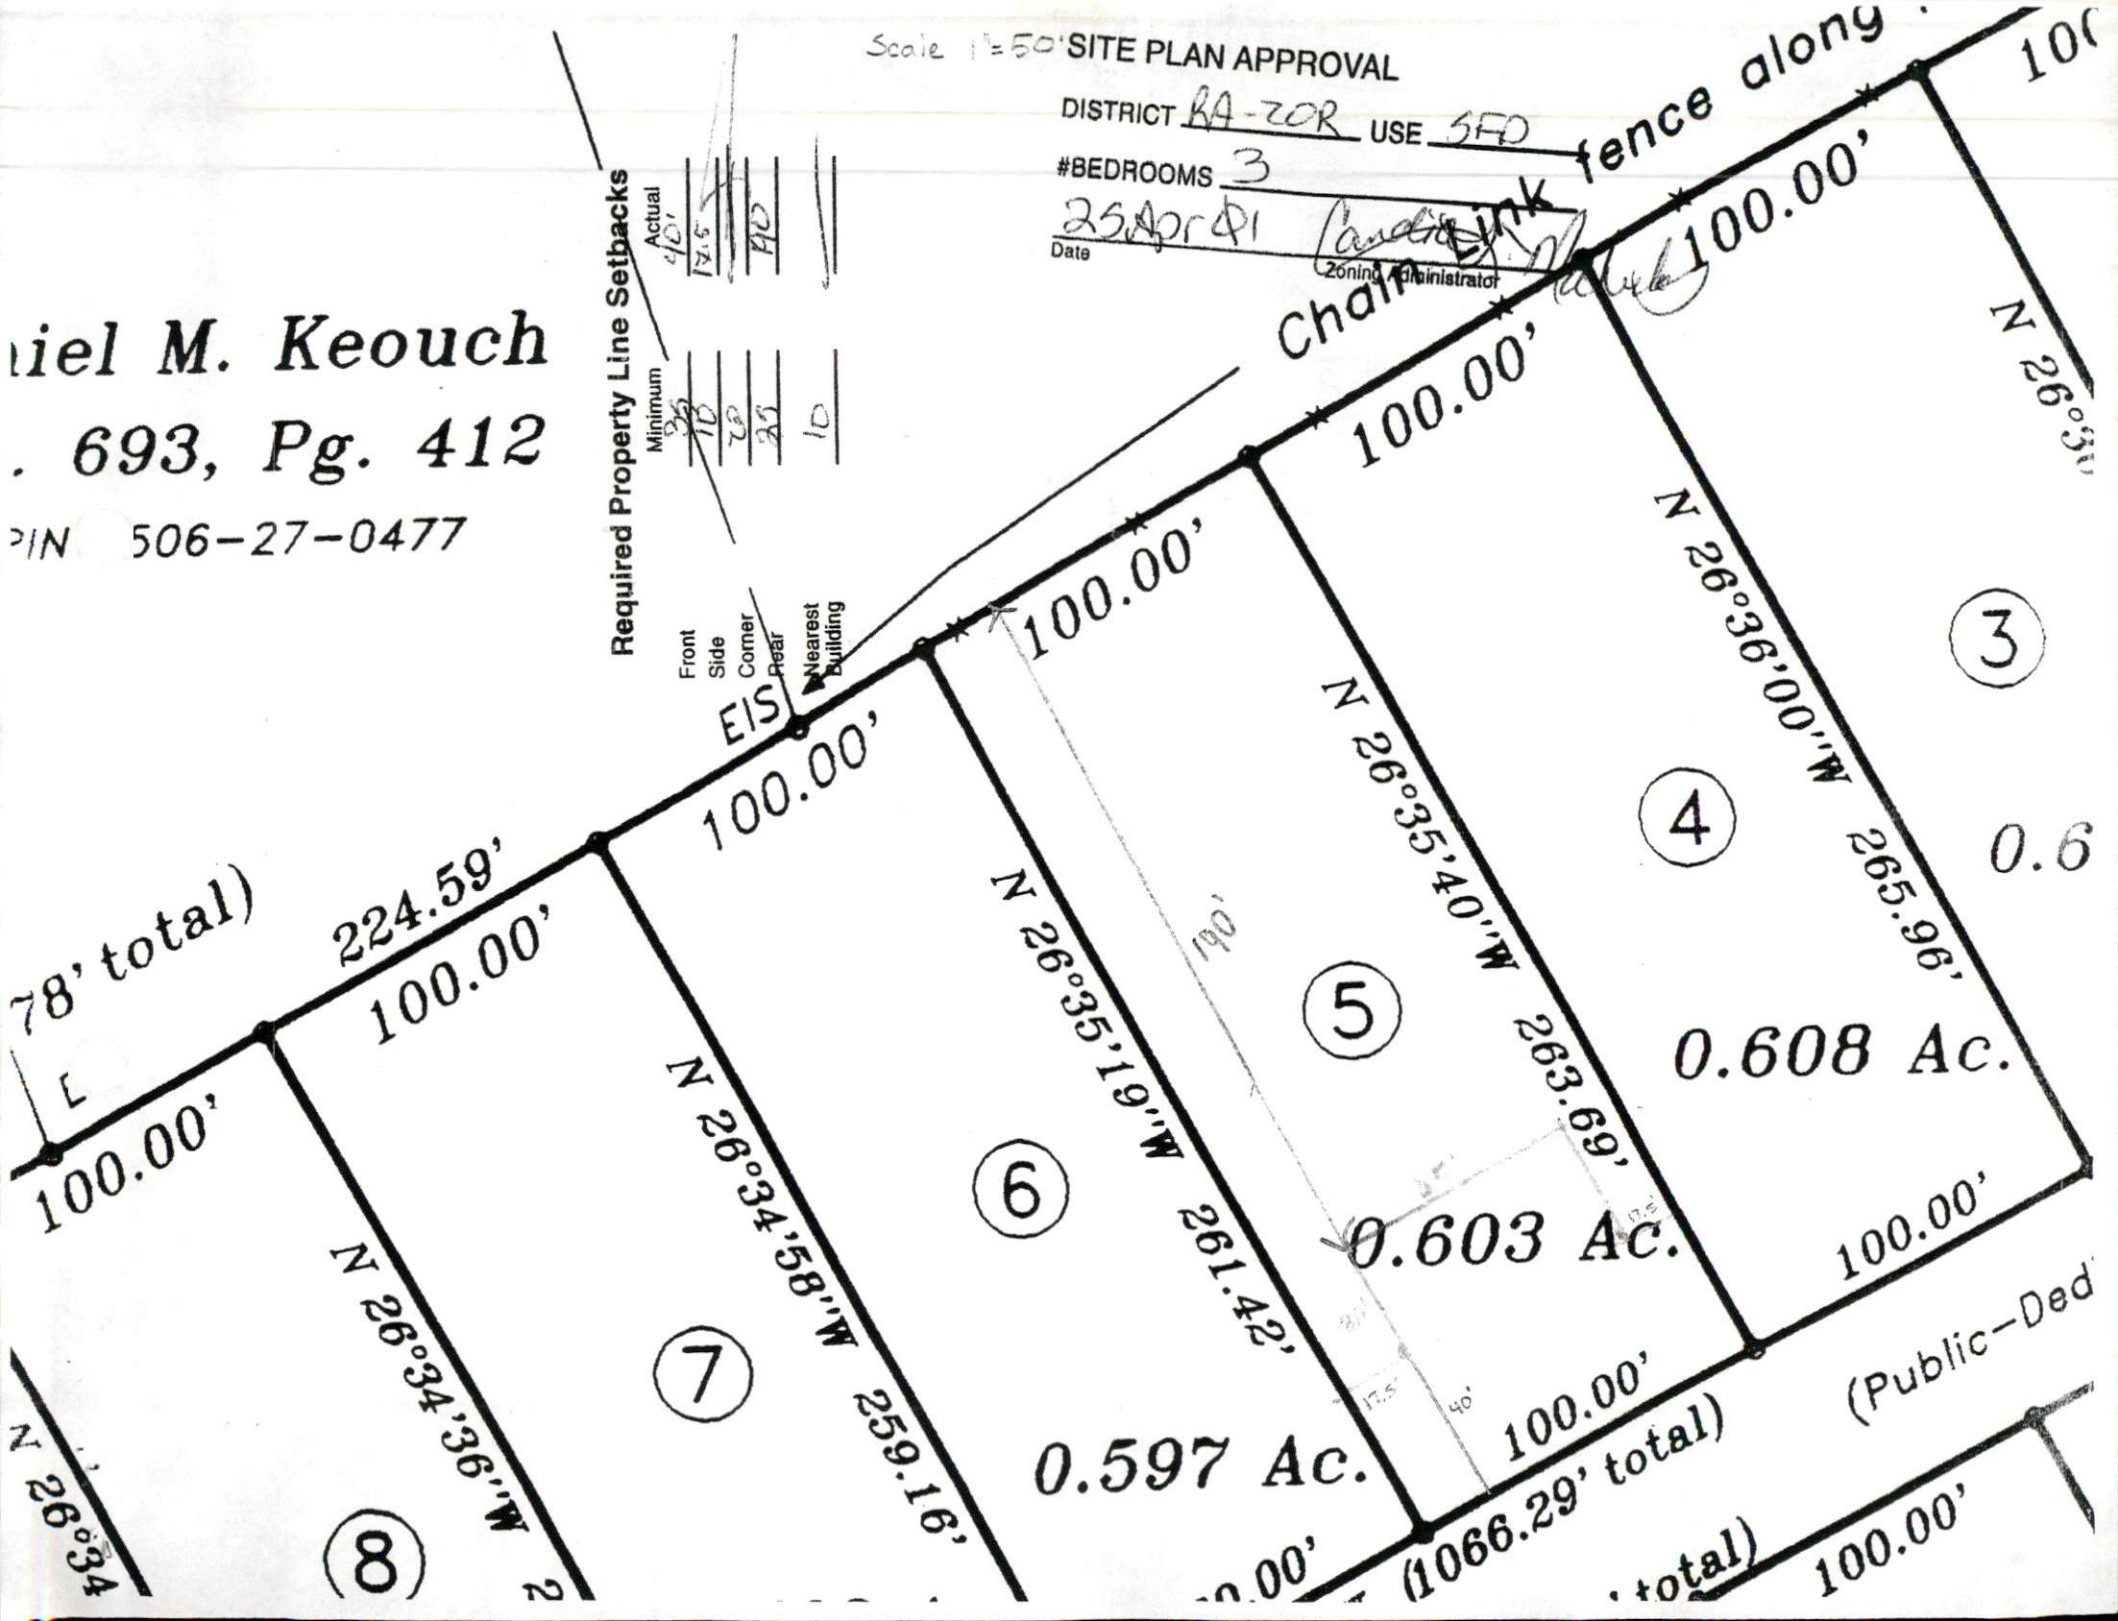

78' total)

224.59'

100.00'

N 26°34'36" W

8

100.00'

7

6

0.597 Ac.

0.603 Ac.

0.608 Ac.

5

4

3

Chain-link fence

100.00'

N 26°36'00" W

N 26°36'

0.6

100.00'

(Public-Ded)

1066.29' total)

100.00'