


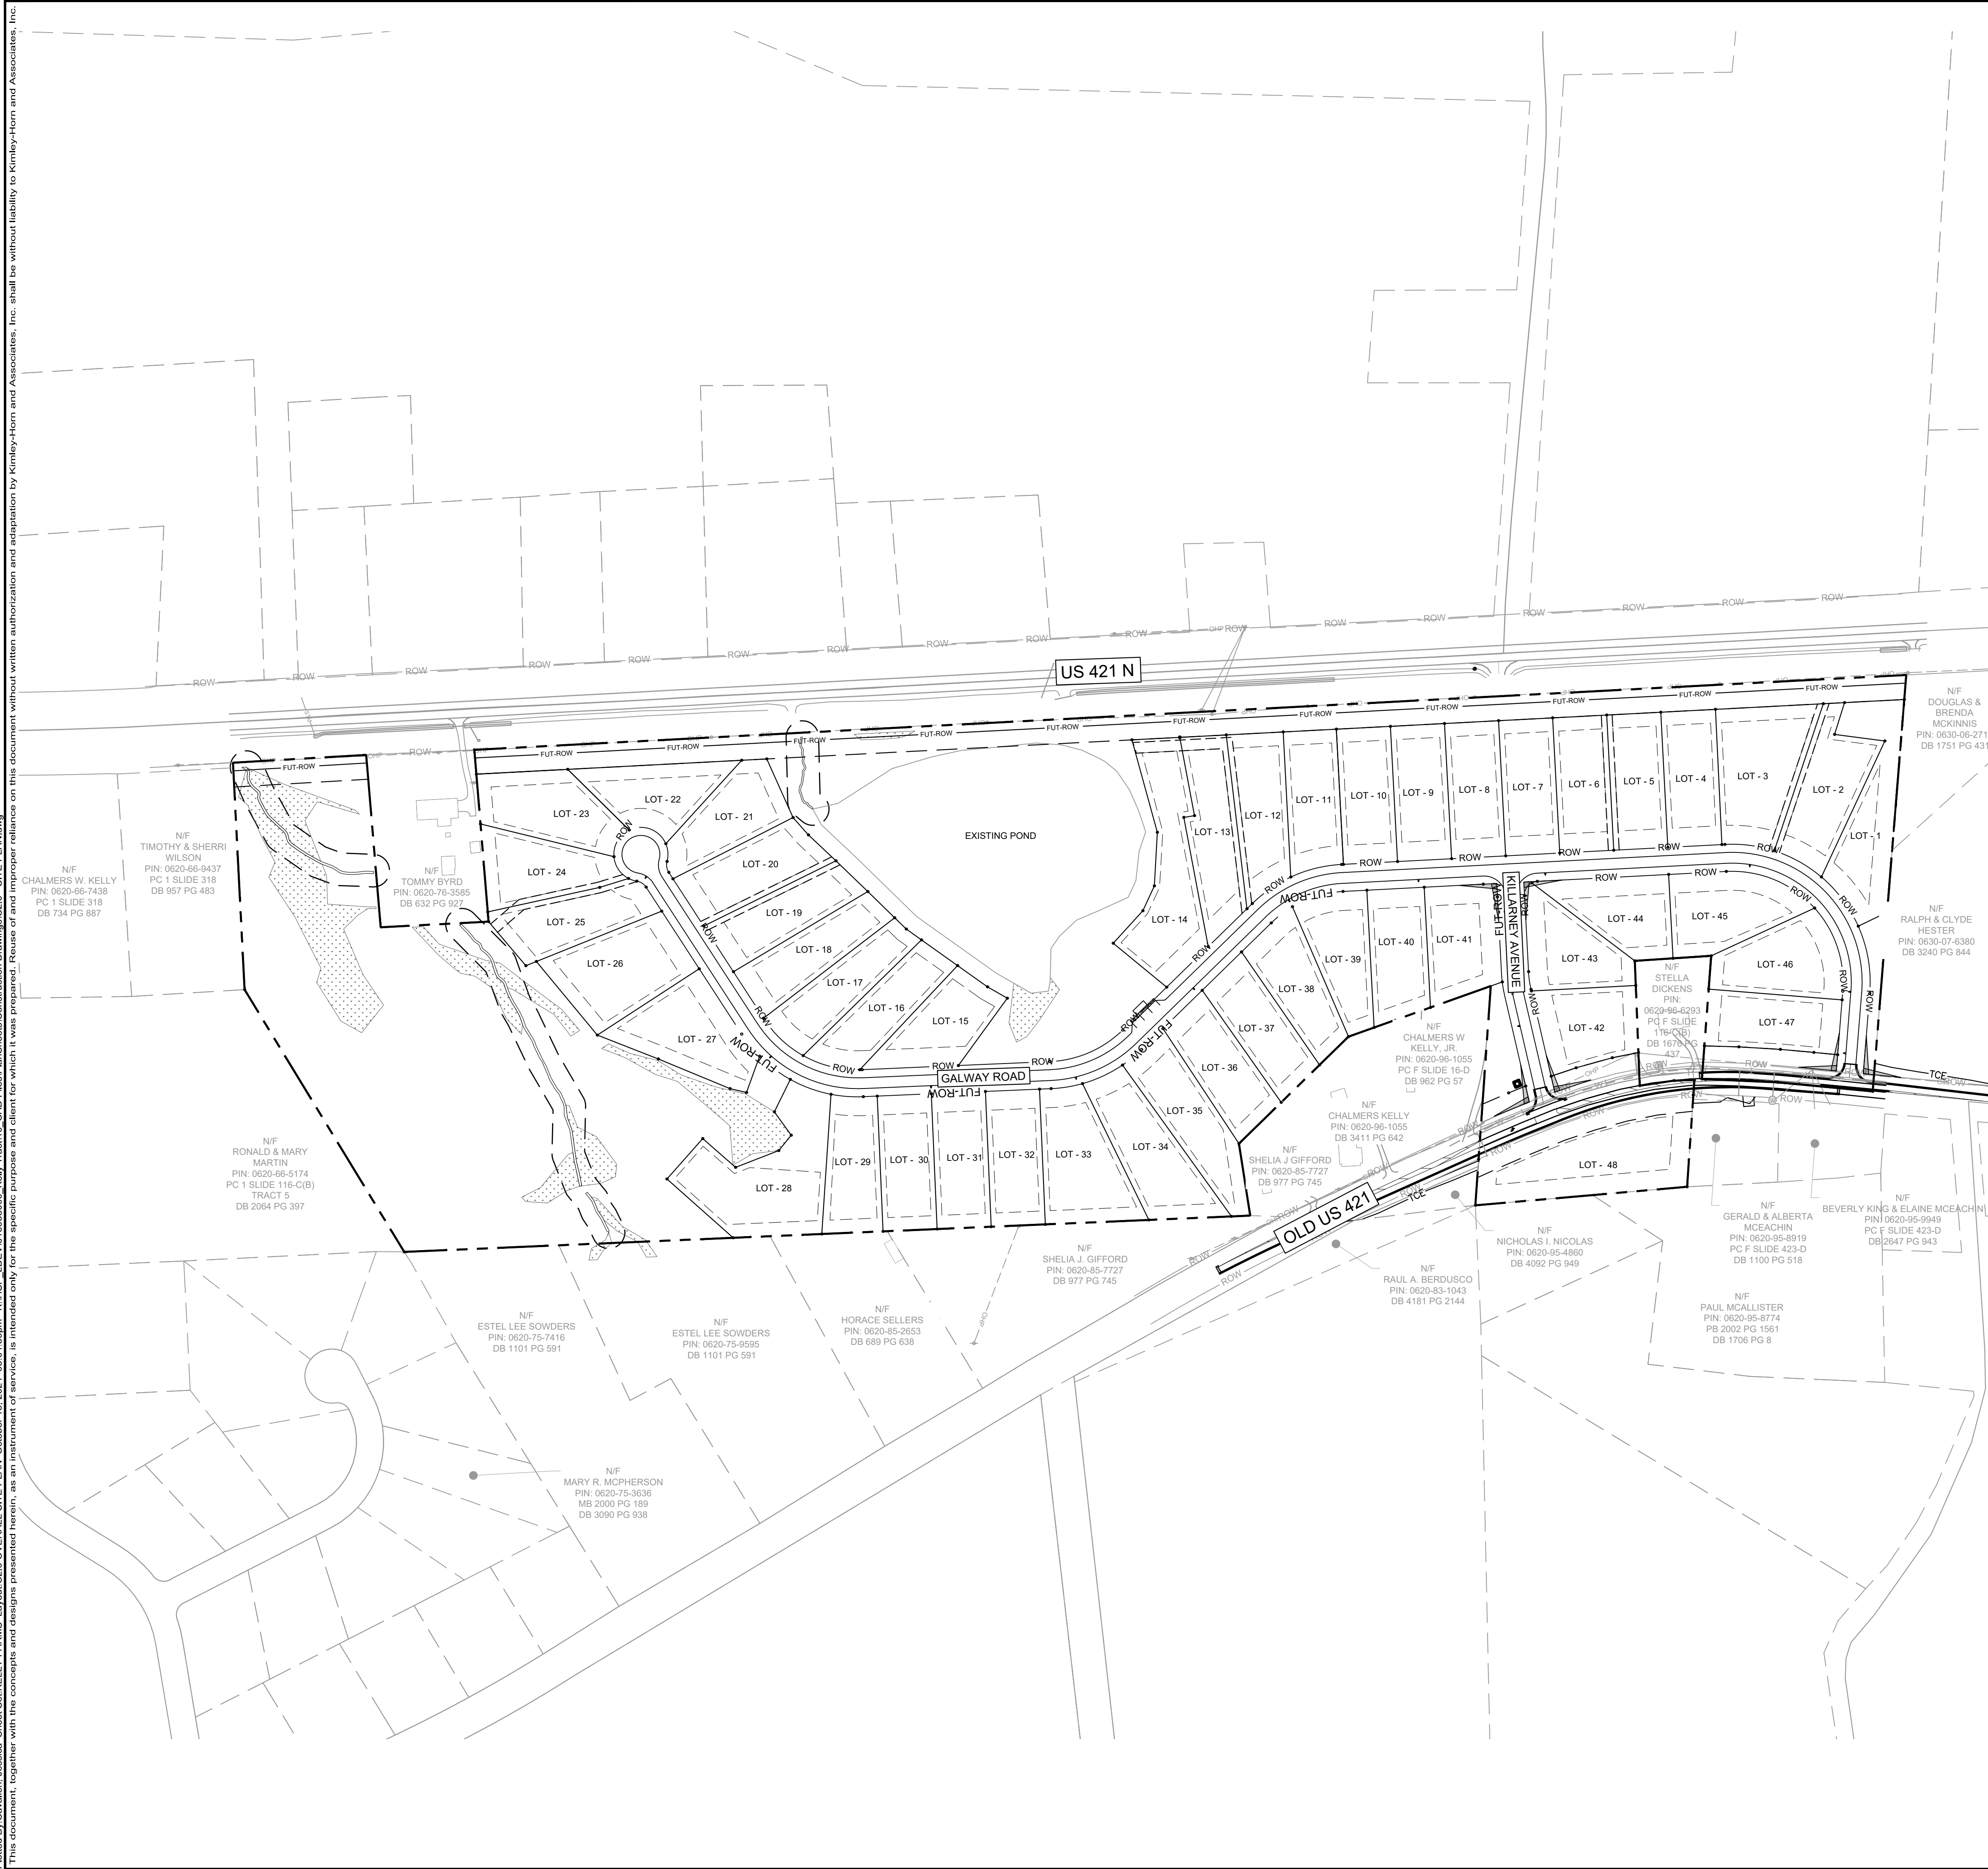

LINE TABLE		
LINE	LENGTH	BEARING
L1	59.21	N64°15'44.86"E
L2	5.55	N87°00'24.91"E
L3	100.00	N87°00'24.91"E
L4	100.00	N87°00'24.91"E
L5	100.00	N87°00'24.91"E
L6	100.00	N87°00'24.91"E
L7	100.00	N87°00'24.91"E
L8	100.00	N87°00'24.91"E
L9	100.00	N87°00'24.91"E
L10	3.49	N87°00'24.91"E
L11	13.85	N45°41'16.79"E
L12	100.00	N45°41'16.79"E
L13	107.18	N45°41'16.79"E
L14	113.60	N45°41'16.79"E
L15	169.25	N87°32'27.23"E
L16	177.87	N87°32'27.23"E
L17	2.45	S33°03'07.05"E
L18	102.30	S33°03'07.05"E
L19	100.73	S33°03'07.05"E
L20	104.12	S33°03'07.05"E
L21	14.08	S33°03'07.05"E
L22	52.85	N33°03'07.05"W
L23	127.04	N33°03'07.05"W
L24	143.80	N33°03'07.05"W
L25	25.73	S87°32'27.23"W
L26	100.00	S87°32'27.23"W
L27	100.00	S87°32'27.23"W
L28	100.00	S87°32'27.23"W
L29	21.38	S87°32'27.23"W
L30	55.21	S45°41'16.79"W
L31	101.28	S45°41'16.79"W
L32	101.44	S45°41'16.79"W
L33	76.69	S45°41'16.79"W
L34	44.27	S87°00'24.91"W
L35	106.00	S87°00'24.91"W
L36	109.25	S87°00'24.91"W
L37	140.74	N2°59'35.09"W
L38	140.74	N2°59'35.09"W
L39	242.78	N87°00'24.91"E
L40	106.74	N87°00'24.91"E
L41	16.07	S4°36'24.06"E
L42	101.64	S4°36'24.06"W
L48	45.40	S4°36'24.06"W

CURVE TABLE				
CURVE	RADIUS	LENGTH	CHORD BEARING	CHORD LENGTH
C1	255.00'	127.25'	S9°41'20"E	125.93'
C2	255.00'	114.58'	S36°51'24"E	113.62'
C3	255.00'	100.14'	S60°58'44"E	99.50'
C4	255.00'	92.41'	S82°36'40"E	91.91'
C9	255.00'	97.15'	N76°05'32"E	96.57'
C10	255.00'	86.74'	N55°25'58"E	86.32'
C11	205.00'	149.75'	N66°36'52"E	146.44'
C12	205.00'	4.39'	N88°09'14"E	4.39'
C13	205.00'	109.06'	S75°59'32"E	107.78'
C14	205.00'	99.11'	S46°54'06"E	98.14'
C15	25.00'	21.03'	S8°57'26"E	20.41'
C16	50.00'	33.48'	S4°02'35"E	32.86'
C17	50.00'	80.65'	S69°25'53"E	72.18'
C18	50.00'	60.37'	N29°46'20"E	56.77'
C19	50.00'	50.61'	N33°48'41"W	48.47'
C20	50.00'	16.09'	N72°01'26"W	16.02'
C21	25.00'	21.03'	N57°08'48"W	20.41'
C22	255.00'	52.69'	N38°58'19"W	52.60'
C23	255.00'	71.40'	N52°54'48"W	71.17'
C24	255.00'	80.33'	N69°57'35"W	80.00'
C25	255.00'	59.97'	N85°43'19"W	59.83'
C26	255.00'	58.91'	S80°55'21"W	58.78'
C27	255.00'	81.81'	S65°06'48"W	81.46'
C28	255.00'	45.55'	S50°48'18"W	45.49'
C29	205.00'	49.40'	S52°35'29"W	49.28'
C30	205.00'	98.44'	S73°15'03"W	97.49'
C31	25.00'	39.27'	N47°59'35"W	35.36'
C32	239.00'	16.47'	N4°58'02"W	16.47'
C33	239.00'	25.48'	N9°59'44"W	25.47'
C34	1100.71'	416.39'	N73°20'51"E	451.27'
C35	189.00'	33.17'	N8°01'17"W	33.13'
C36	25.00'	28.48'	N29°38'14"E	26.96'
C37	25.00'	10.79'	N74°38'14"E	10.71'
C38	205.00'	182.50'	S67°29'24"E	176.53'
C39	205.00'	166.71'	S18°41'24"E	162.15'

SURVEY NOTE:
EXISTING TOPOGRAPHICAL INFORMATION IS BASED ON A
TOPOGRAPHICAL & BOUNDARY SURVEY OBTAINED ON 06/06/2023 BY
SURVEY AND MAPPING LLC, 2641-116 SUMNER BLVD, RALEIGH, NC,
27616, PHONE: (919) 878-7466. CONTRACTOR SHALL BE
RESPONSIBLE FOR VERIFYING ALL EXISTING INFORMATION,
DEPICTED OR NOT, PRIOR TO CONSTRUCTION AND REPORT
POTENTIAL CONFLICTS TO OWNER AND ENGINEER.


SITE LEGEND


- PROPERTY LINE
- SETBACK LINE
- RIGHT OF WAY
- 30' STREETSCAPE BUFFER
- SIGN (SEE PLAN)
- LIGHT POLE
- DELINEATED WETLANDS

GRAPHIC SCALE IN FEET


0 75 150 300

NORTH

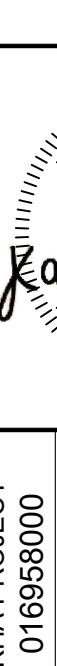SHEET NUMBER	C2.0		
KELLY FARMS PREPARED FOR GRAY WOLF HOMES DEED BOOK 3411 PAGE 0642 US 421 N LILLINGTON, NC 27546 UPPER LITTLE RIVER TOWNSHIP-HARNETT COUNTY	NC		
OVERALL SITE PLAN			
KHA PROJECT 016958000	DATE 09/18/2023		
SCALE AS SHOWN	JMC		
DESIGNED BY	JMC		
DRAWN BY	JMC		
CHECKED BY	KLW		
			
Kimley»Horn © 2023 KIMLEY-HORN AND ASSOCIATES, INC. #F-0102 WWW.KIMLEY-HORN.COM PHONE: 919-877-2000 FAX: 919-877-2050 300 SOUTH MAIN STREET, SUITE 212, HOLLY SPRINGS NC 27540			
No.	REVISIONS	DATE	BY
1	PER HRW COMMENTS	01/25/2024	JMC
2	PER HRW COMMENTS	11/17/2023	JMC

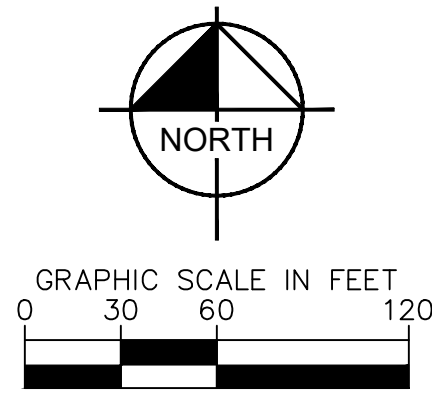

SITE LEGEND

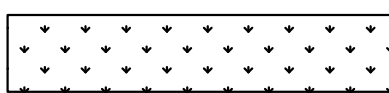	PROPERTY LINE
	SETBACK LINE
	RIGHT OF WAY
	30' STREETSCAPE BUFFER
	SIGN (SEE PLAN)
	LIGHT POLE
	DELINEATED WETLANDS

MATCH LINE SEE SHEET C2.1

5' CONCRETE SIDEWALK -
MAIL KIOSK AND PARKING.
CONTRACTOR TO ENSURE
SLOPE OF PARKING, SIDEWALK
AND KIOSK DOES NOT EXCEED
2% IN ANY DIRECTION.

APPROXIMATE
LOCATION OF
MONUMENT SIGN

10 x 70 SIGHT DIS
TRIANGLE (TYP.)

25072.08 SF
0.58 AC PAVEMENT STRIPING (TYP.)
STANDARD CURB & GUTTER (TYP.)



811
Know what's below.
Call before you dig.

SURVEY NOTE:
EXISTING TOPOGRAPHICAL INFORMATION IS BASED ON A TOPOGRAPHICAL & BOUNDARY SURVEY OBTAINED ON 06/06/2023 BY SURVEY AND MAPPING LLC, 2641-116 SUMNER BLVD, RALEIGH, NC, 27616, PHONE: (919) 878-7466. CONTRACTOR SHALL BE RESPONSIBLE FOR VERIFYING ALL EXISTING INFORMATION, DEPICTED OR NOT, PRIOR TO CONSTRUCTION AND REPORT POTENTIAL CONFLICTS TO OWNER AND ENGINEER.

SHEET NUMBER		C2.2		KHA PROJECT 016958000		KHA PROJECT 016958000		--