


TOILET SEAT COVER DISP.
 TOILET SEAT COVER DISPS. ARE AN OPTIONAL HYGIENIC AMENITY THAT CAN EASILY BE PROVIDED IN ALL TOILET COMPARTMENTS. THE OPENING FOR TOILET SEAT COVERS NEEDS TO BE MOUNTED BETWEEN 15 INCHES & 48 INCHES ABOVE THE FLOOR IN AN ACCESSIBLE LOCATION IN THE ACCESSIBLE COMPARTMENT TYPICALLY AWAY FROM THE VICINITY OF THE TOILET ITSELF.

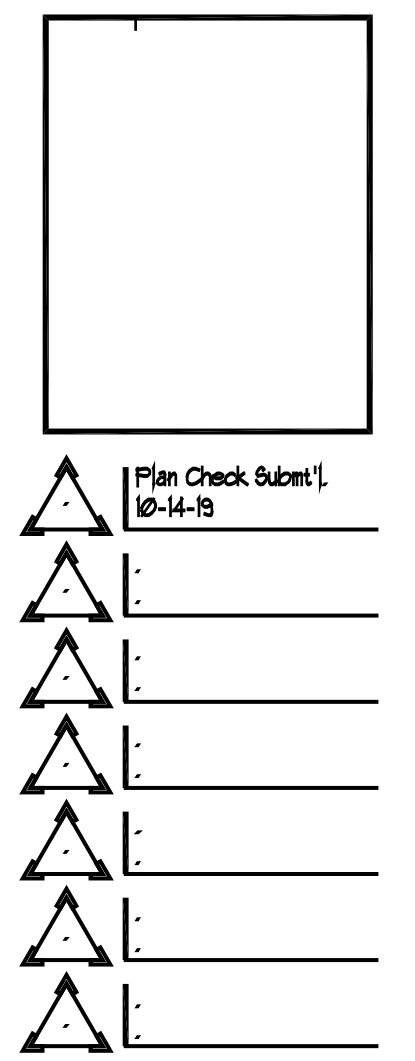

Abacus
 design group

*Building Design
 Accessibility/Handicaps
 Toilet Improvements
 Building Plans
 Building Walls*


AN ASSOCIATE MEMBER TO THE
 AMERICAN INSTITUTE OF ARCHITECTS
 (867) 762-0214

2818 E. Fernan Hill Road
 Coeur d'Alene, ID 83814

TENANT IMPROVEMENT FOR:
Belleau Wood Brewery Company
 6 West Park Street
 Lillingston, NC 28666

DATE: 10-14-19
 DESIGNER:
 DRAWN/CHECKED:
 JF:
 JOB NUMBER: 19005

Permit No.

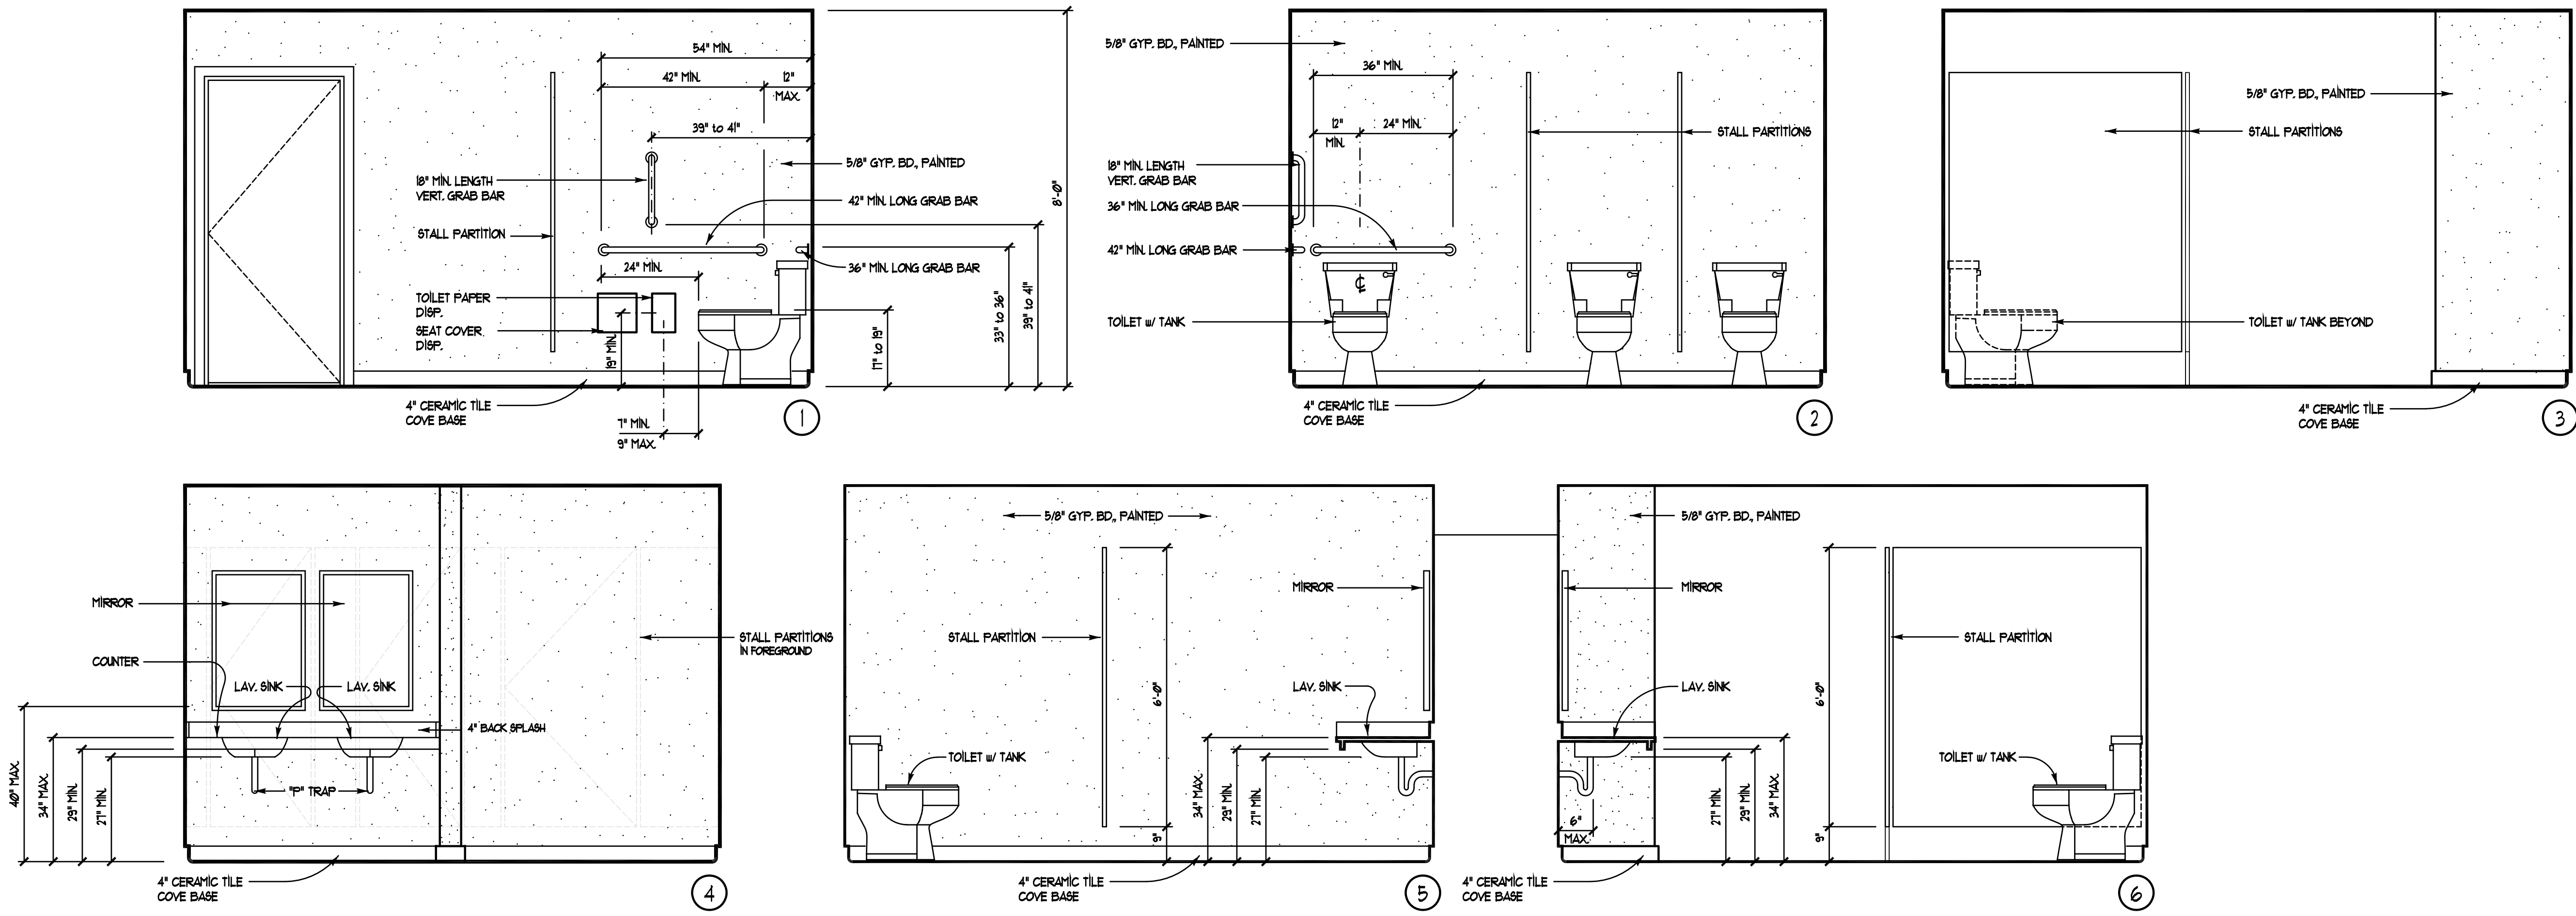

10/16/2019 5:10:14 PM
ENLARGED TOILET ROOMS & ENLARGED RAMPS FLOOR PLANS

TI-3.2