

HARNETT COUNTY HEALTH DEPARTMENT
ENVIRONMENTAL HEALTH SECTION
APPLICATION FOR IMPROVEMENT PERMIT

Date 6/30/95

NAME Pine Grove Development Corp. TELEPHONE NO. 919-499-1841

MAILING ADDRESS (CURRENT) Rt. 6 Box 405B Sanford NC 27330

PROPERTY OWNER Pine Grove Development Corp.

SUBDIVISION NAME Overview Estates LOT NO. 47, Phase III

PROPERTY ADDRESS Andrea Court STATE RD. NO. not assigned

DO YOU HAVE A LEGAL DEED TO THIS PROPERTY? YES NO

IF NO EXPLAIN _____

DIRECTIONS Rt. 27 west from Lillington 15 miles to Blanchard Rd., left on Blanchard

1500 ft. to Nicole Drive, 700 ft to Sean Lane to Andrea Court.

SIZE OF LOT OR TRACT .48 acre

1. Type of dwelling single family Basement with plumbing n/a
2. Number of Bedrooms 3 Garage n/a
3. Dishwasher yes
4. Garage Disposal n/a

WATER SUPPLY - PRIVATE WELL _____ COMMUNITY SYSTEM _____ COUNTY yes

A Plot plan must be attached to this application showing: 1) Setting of dwelling, 2) Desired placement of septic tank system and 3) well placement.

Place stakes at the exact location of dwelling and at each corner of lot.

An on-site inspection must be made, which consists of a soil evaluation.

A zoning permit must be obtained from the Planning Department before an improvement permit can be issued by this department.


This certifies that all the above information is correct to the best of my knowledge and any false information will result in the denial of permit. Once the permit is issued, the permit is good for a period of 5 years. The permit is subject to revocation if site plans or the intended use change.

Signature Leon G. Tomlinson
Leon G. Tomlinson, VP

.. SURVEY FOR ..



TWP :
SCALE : 1" = 50' DATE :

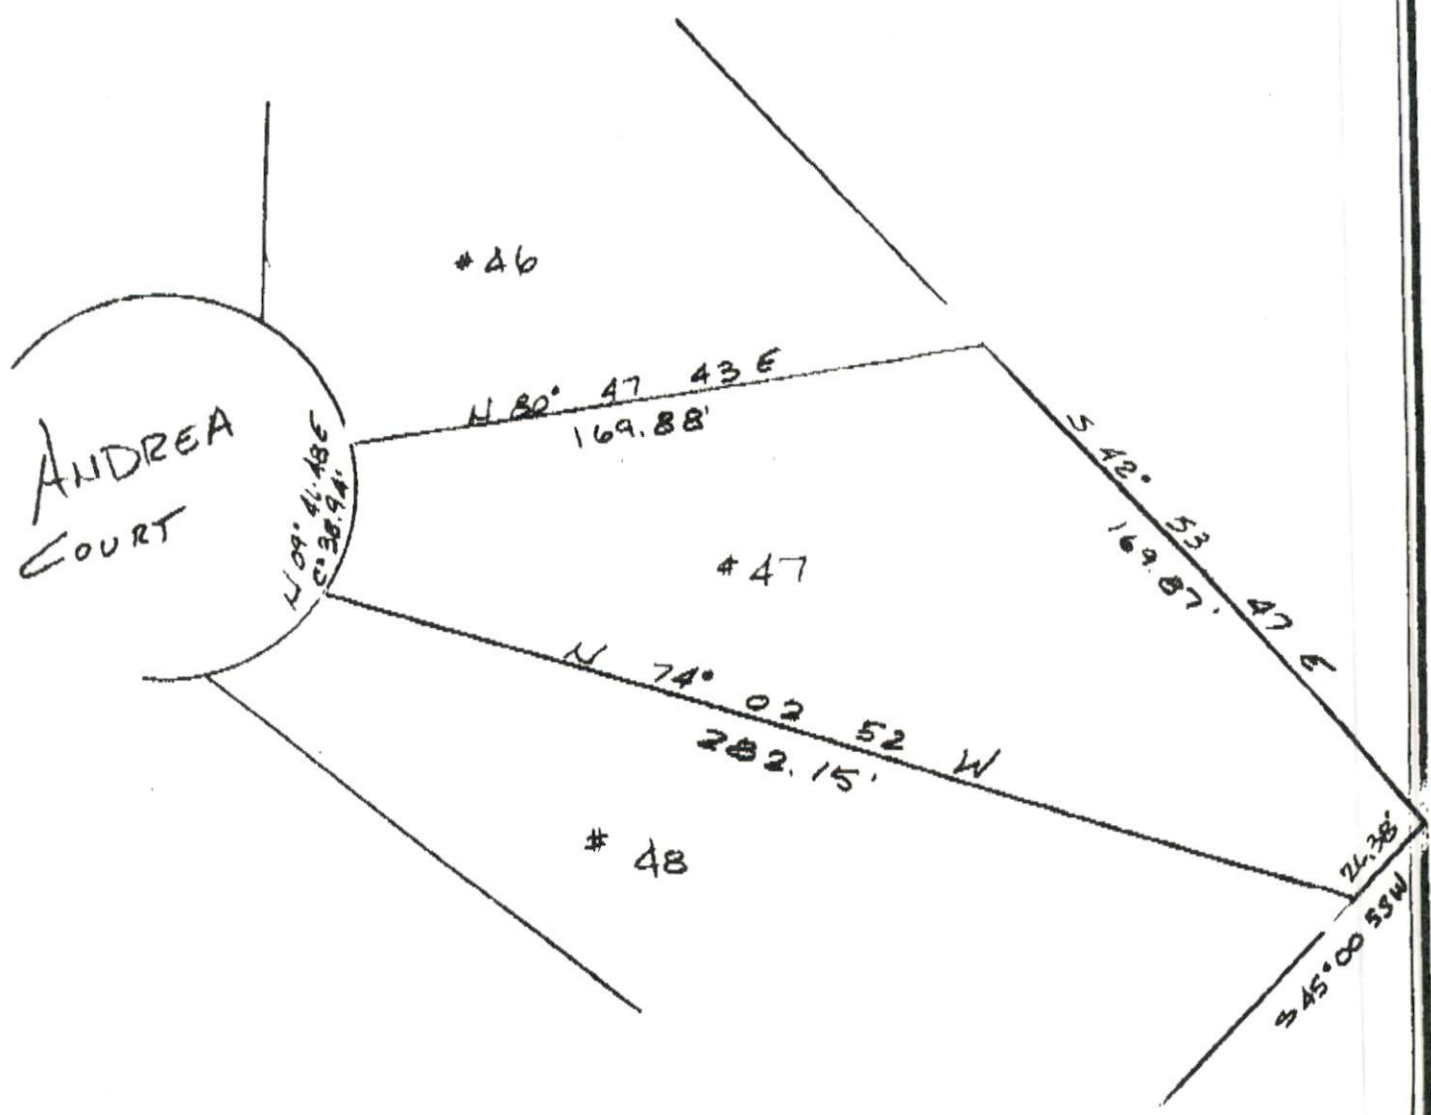

NOTE:

BEING ALL OF LOT # 47 - OVERVIEW ESTATES - PHASE III

Legend

- FIP - Found Iron Pipe
- SIP - Set Iron Pipe