



S:\3232\7630-105-NC55Kennebec\Angier\CDWG\Sheet\CD27630\_105-332-C2-1-HATCH.dwg | Plotted on 10/10/2022 10:18 AM | by Deepesh Dawadi

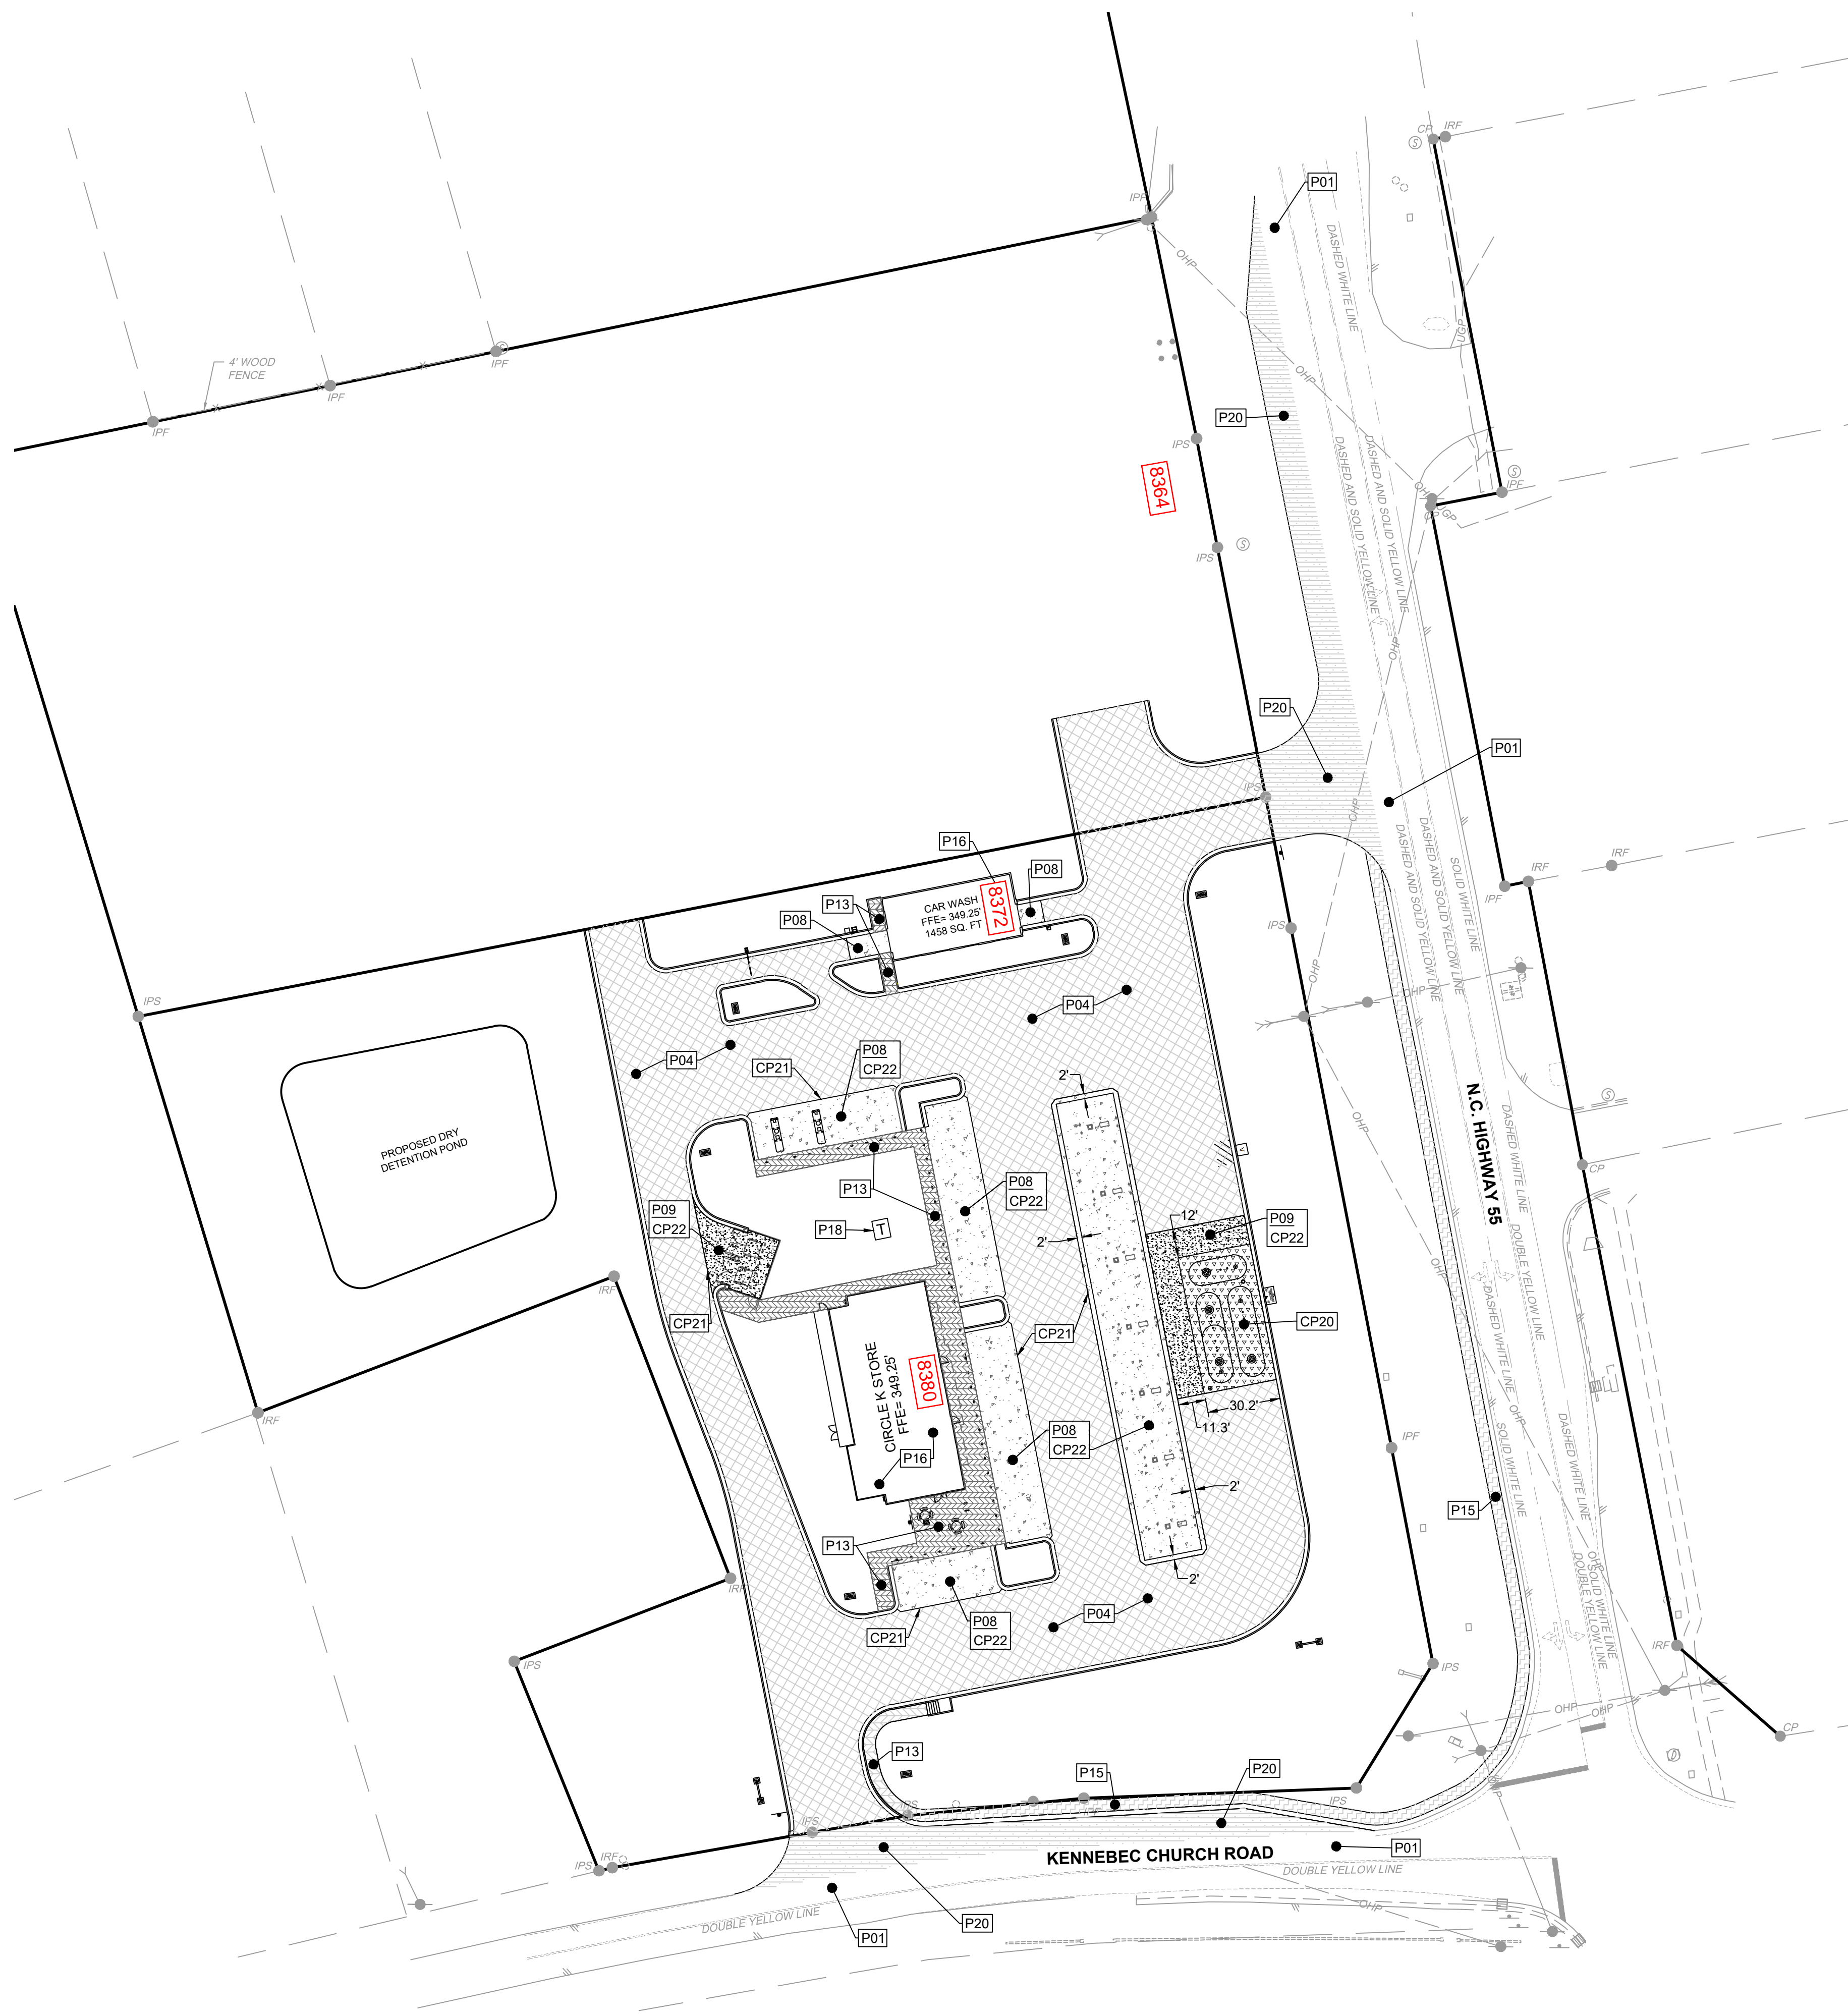


PAVING KEYNOTES		
NUMBER	HATCH	DESCRIPTION
P01		EXISTING PAVEMENT TO REMAIN UNDISTURBED.
P04		HEAVY DUTY ASPHALT PAVING; REFER TO PAVEMENT SECTIONS DETAIL
P08		STANDARD DUTY CONCRETE PAVING; REFER TO PAVEMENT SECTIONS DETAIL
P09		HEAVY DUTY CONCRETE PAVING; REFER TO PAVEMENT SECTIONS DETAIL
P13		PRIVATE CONCRETE SIDEWALK; REFER TO PAVEMENT SECTIONS DETAIL
P15		PUBLIC CONCRETE SIDEWALK; REFER TO NCDOT DETAIL #720-150-00
P16		BUILDING PAD; REFER TO ARCHITECTURAL PLANS BY OTHERS
P18		TRANSFORMER PAD PER UTILITY PROVIDER SPECIFICATIONS.
P20		NCDOT ASPHALT, REFER TO PAVEMENT SECTIONS
CP20		CONCRETE PAVING OVER UST TANKS; REFER TO FUELING PLANS BY OTHERS FOR DETAILS.
CP21		THICKENED EDGE; REFER TO DETAIL CK-155 AND CK-150.
CP22		REFER TO CONCRETE PAVEMENT JOINT DETAIL (TYP.); REFER TO DETAIL CK-175.

NOTE: CURB & GUTTER NOT HATCHED. REFER TO SITE LAYOUT PLAN FOR ADDITIONAL INFORMATION.

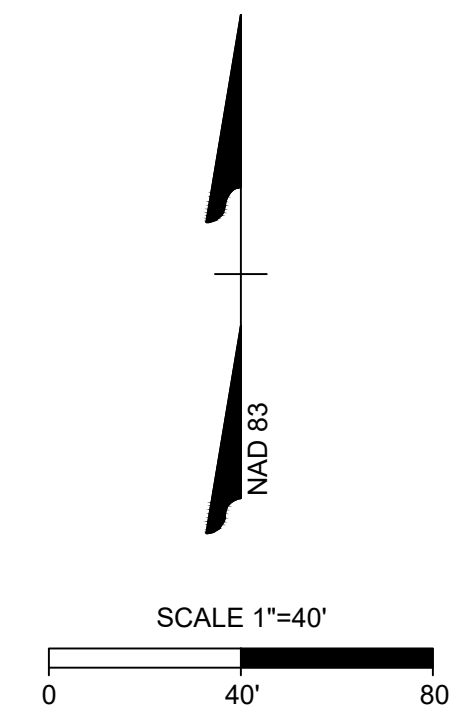

PRELIMINARY - NOT RELEASED FOR CONSTRUCTION

ALL CONSTRUCTION TO BE IN ACCORDANCE WITH ALL TOWN OF ANGIER, NCDEQ AND NCDOT STANDARDS, SPECIFICATIONS, AND DETAILS

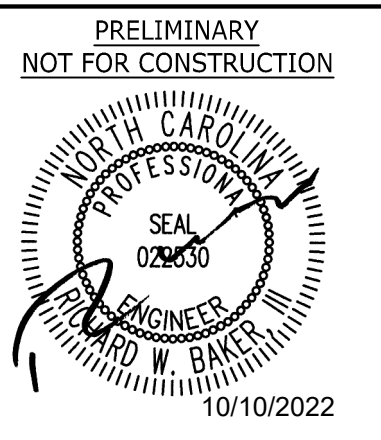

THIS DRAWING PREPARED AT THE  
**RALEIGH OFFICE**  
 5410 Trinity Road, Suite 102 | Raleigh, NC 27607  
 TEL 919.866.4951 FAX 919.853.8124 www.timmons.com

YOUR VISION ACHIEVED THROUGH OURS.

DATE  
 10/10/2022  
 DRAWN BY  
 D.DAWADI  
 DESIGNED BY  
 D.DAWADI  
 CHECKED BY  
 R. BAKER  
 SCALE  
 AS SHOWN

# TIMMONS GROUP

NORTH CAROLINA LICENSE NO. C-1652

## CIRCLE K NTI NC55 KENNEBEC - ANGIER, NC

TOWN OF ANGIER - WAKE COUNTY - NORTH CAROLINA

### PAVING PLAN

JOB NO.  
 37630.105  
 SHEET NO.  
 C2.1

These plans and associated documents are the exclusive property of TIMMONS GROUP and may not be reproduced in whole or in part and shall not be used for any purpose whatsoever, inclusive, but not limited to construction, bidding, and/or construction staking without the express written consent of TIMMONS GROUP.