

2ND EVALUATION DONE
BASED ON PROPOSAL
FROM LSS

Address: _____
 Proposed Facility: _____
 Location of Site: _____
 Water Supply: ☒ Public ☒ Private
 Evaluation Method: ☒ Auger Boring ☒ Other _____
 Type of Wastewater: ☒ Sewage ☒ Other _____

Property Size:

☐ Spring☐ Other

☐ Pit

☐ Cut

Type of Wastewater: ☒ Sewage

☐ Industrial Process☐ Mixed

Description	Initial System	Repair System	Other Factors (.1946): Site Classification (.1948): Evaluated By: Others Present:
Available Space (.1945)	✓	✓	PS PS PS
System Type(s)	PUMP & TANK	PUMP & TANK	
Site LTAR	5	5	

 $1 \times 180^\circ @ 18''$

COMMENTS: _____

<u>LANDSCAPE POSITIONS</u>	<u>GROUP</u>	<u>TEXTURES</u>	<u>.1955 LTAR</u>	<u>CONSISTENCE MOIST</u>	<u>WET</u>	
R-RIDGE	I	S-SAND	1.2 - 0.8	VFR-VERY FRIABLE FR-FRIABLE	NS-NON-STICKY	
S-SHOULDER SLOPE		LS-LOAMY SAND			SS-SLIGHTLY STICKY	
L-LINEAR SLOPE	II	SL-SANDY LOAM	0.8 - 0.6	FI-FIRM VFI-VERY FIRM EFI-EXTREMELY FIRM	S-STICKY	
FS-FOOT SLOPE		L-LOAM			VS-VERY STICKY	
N-NOSE SLOPE	III	SI-SILT	0.6 - 0.3		NP-NON-PLASTIC	
H-HEAD SLOPE		SIL-SILT LOAM			SP-SLIGHTLY STICKY	
CC-CONCLAVE SLOPE		CL-CLAY LOAM			P-PLASTIC	
CV-CONVEX SLOPE		SCL-SANDY CLAY LOAM			VP-VERY PLASTIC	
T-TERRACE	IV	SIC-SILTY CLAY	0.4 - 0.1			
FP-FLOOD PLAN		C-CLAY				
		SC-SANDY CLAY				

STRUCTURE

SG-SINGLE GRAIN

M-MASSIVE

CR-CRUMB

GR-GRANULAR

SBK-SUBANGULAR BLOCKY

ABK-ANGULAR BLOCKY

PL-PLATY


PR-PRISMATIC

MINERALOGY

SLIGHTLY EXPANSIVE

EXPANSIVE

Show profile locations and other site features (dimensions, references or benchmark, and North)

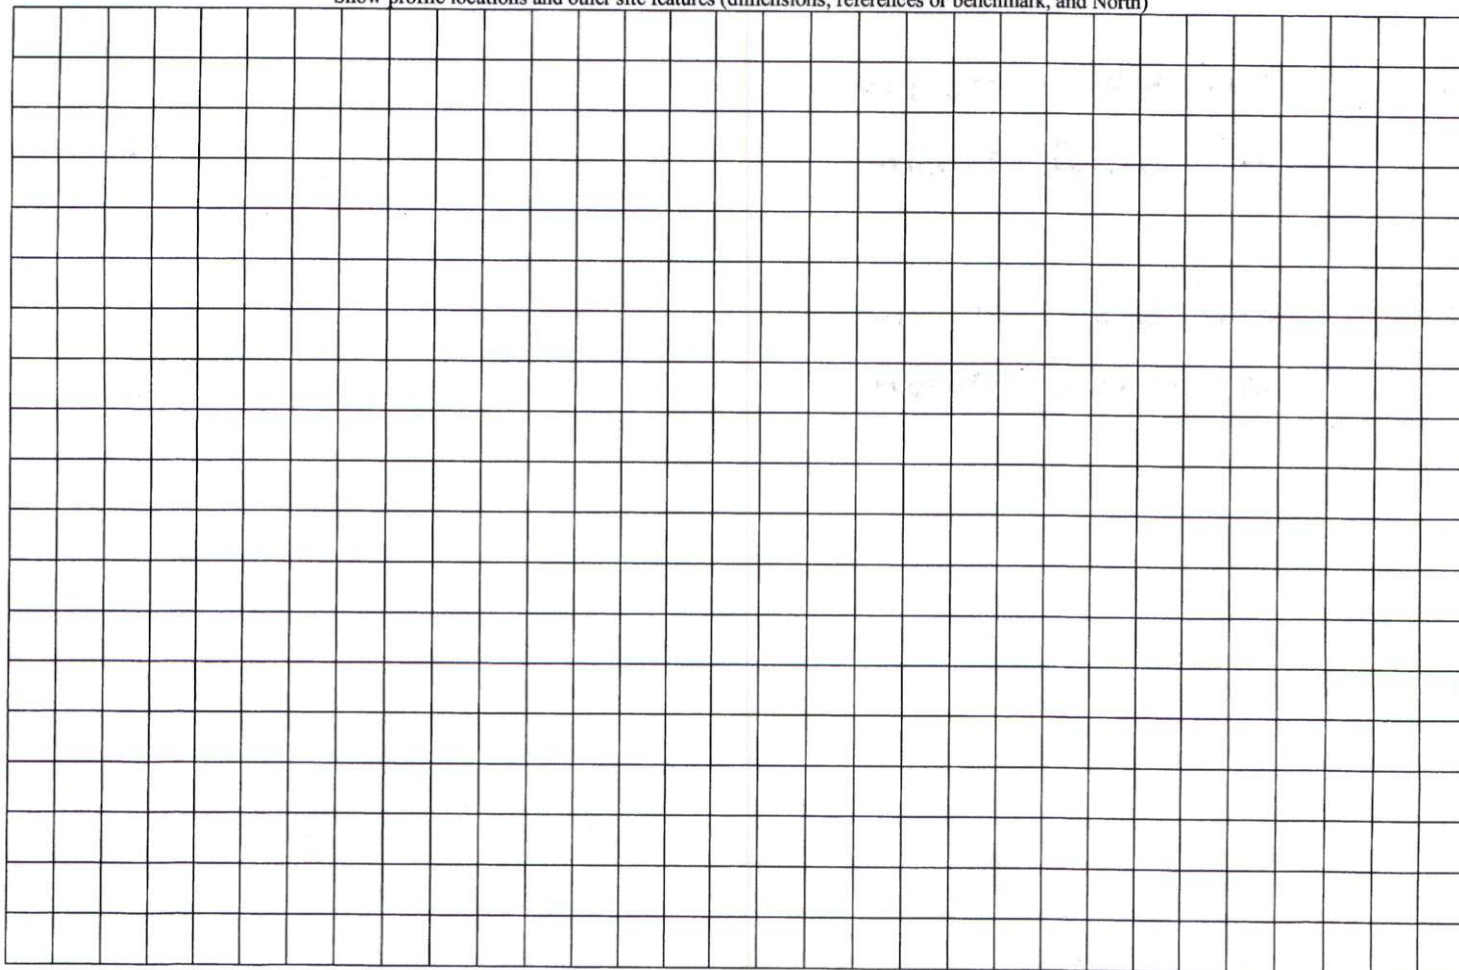

SOIL/SITE EVALUATION
 for ON-SITE WASTEWATER SYSTEM

Owner: Applicant:

Address:

Proposed Facility: 3600000000

Date Evaluated:

Design Flow (.1949): 360 gpd

Property Size:

Location of Site:

Property Recorded:

Water Supply:

☒ Public

☐ Individual

☐ Well

☐ Spring

☐ Other

Evaluation Method:

☒ Auger Boring

☐ Pit

☐ Cut

Type of Wastewater:


☒ Sewage

☐ Industrial Process

☐ Mixed

P R O F I L E #	.1940 Landscape Position/ Slope %	Horizon Depth (in.)	SOIL MORPHOLOGY .1941		OTHER PROFILE FACTORS				Profile Class & LTAR
			.1941 Structure/ Texture	.1941 Consistence Mineralogy	.1942 Soil Wetness/ Color	.1943 Soil Depth (IN.)	.1956 Sapre Class	.1944 Restr Horiz	
1	LS 25	0-20"	FILL						
		20"	SBK C	F1 30/50	10YR 7/2 @ 20"				US
2		0-14"	FILL						
		14"	SBK SCL	F2 30/50	10YR 7/2 @ 14"				US
3		0-3"	FILL						US
4		0-12"	FILL						
		12-24"	GS	VF2 NSH	BLACK GRAY				
5		0-20"	FILL						
		20"	SBK C	FR 30/51	10YR 7/2 @ 20"				US
6		0-24"	FILL						
		24"	SBK C	F1 30/51	10YR 7/2 @ 24"				US

Description	Initial System	Repair System	Other Factors (.1946): Site Classification (.1948): US Evaluated By: ST Others Present: SM
Available Space (.1943)			
System Type(s)			
Site LTAR			

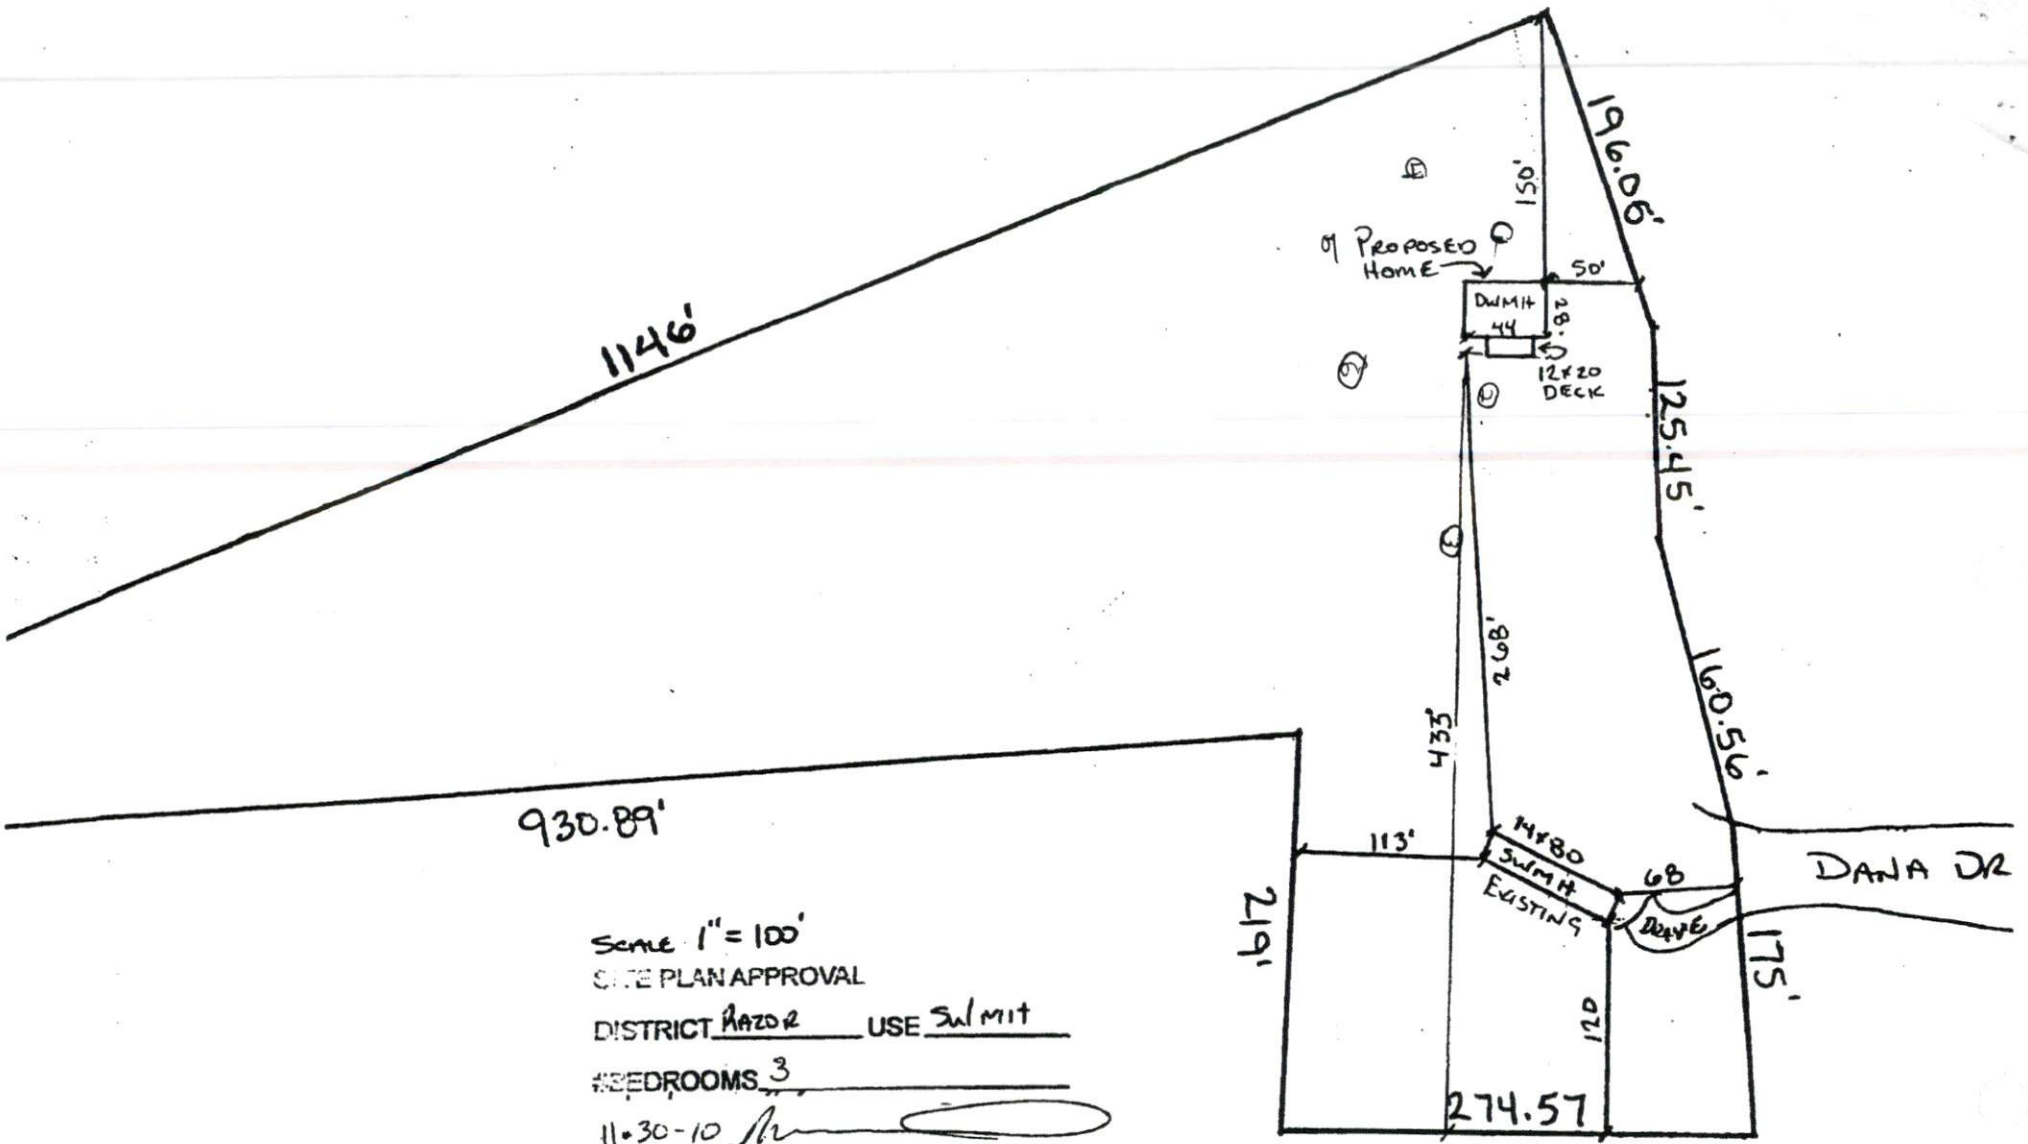

Scale 1" = 100'
SITE PLAN APPROVAL

DISTRICT RAZOR USE Submit

#BEDROOMS 3

11-30-10 [Signature]
ZONING ADMINISTRATOR

Vilente Gallardo