

Lot 108 Ballard Woods Sub.

scale 1" = 30'

78'


**SITE PLAN APPROVAL**

**DISTRICT** RA30 **USE** SFD

**#BEDROOMS** 4

10-24-19 KA-G.

ZONING ADMINISTRATOR

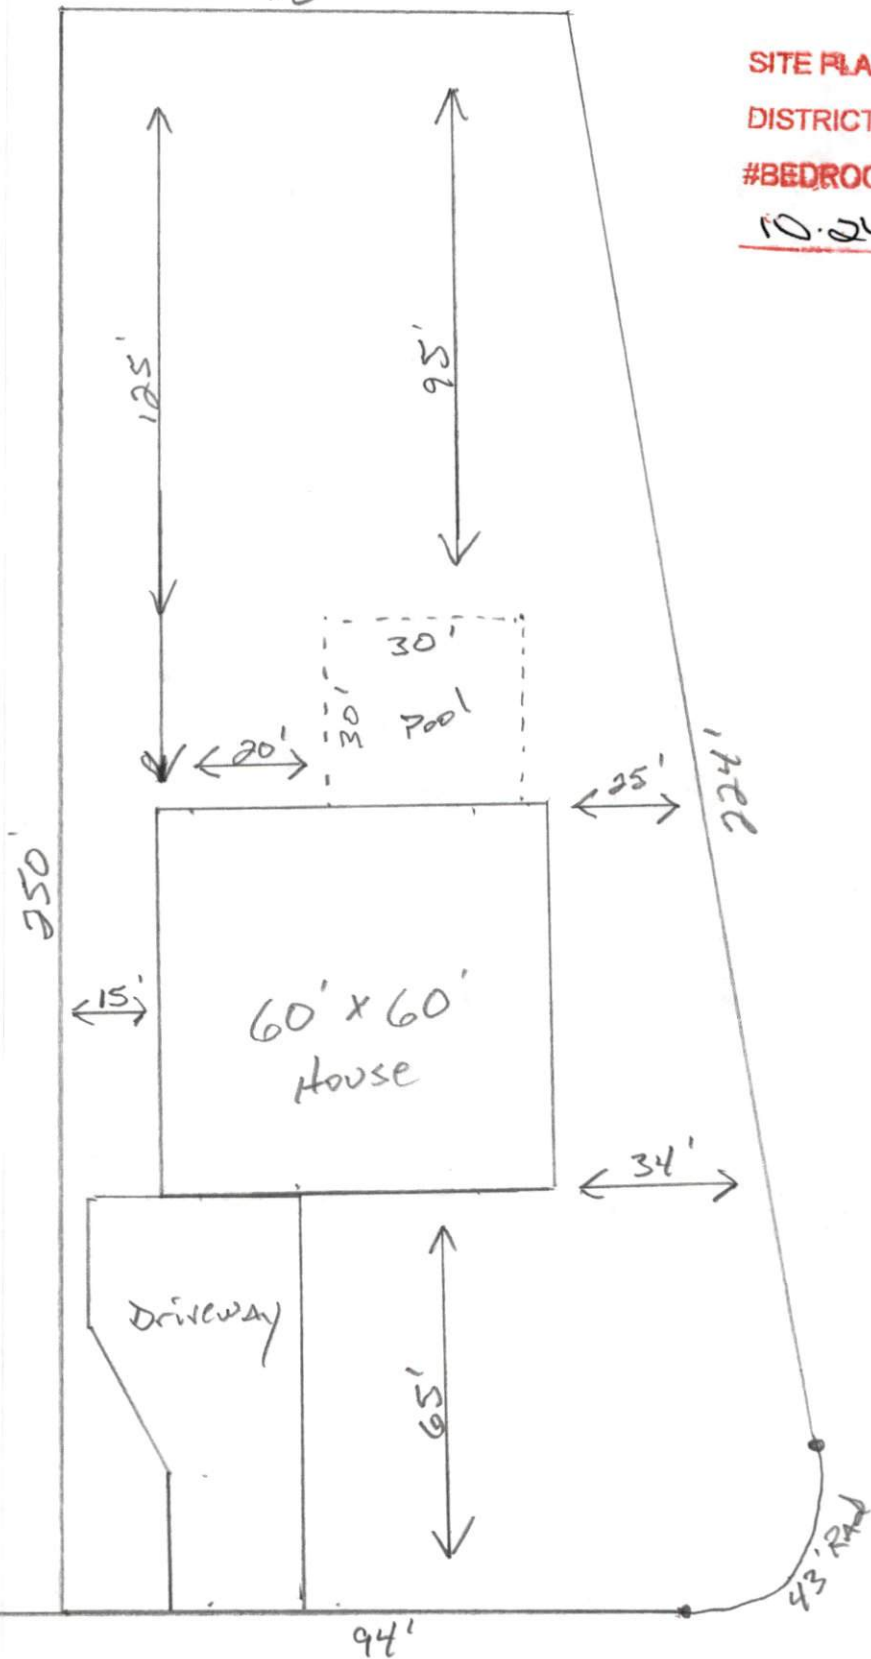

Joseph Alexander Dr.