


SITE PLAN FOR
JRT MANAGING PROPERTIES, LLC
 OWNERS ADDRESS: 108 NORTH ORANGE AVENUE, DUNN, N.C. 28334
GROVE TWP., HARNETT COUNTY, N.C.
 ZONE: RA-30 APRIL 17, 2020 SCALE: 1" = 50'


NOTE: Deed Reference: Deed Book 3776, Page 518
 Map # 2020-121
 PIN # 1519-94-9057.000
 PID # 021519 0016

NOTE: THIS MAP MAY NOT BE A CERTIFIED SURVEY AND HAS NOT BEEN REVIEWED BY A LOCAL GOVERNMENT AGENCY FOR COMPLIANCE WITH ANY APPLICABLE LAND DEVELOPMENT REGULATIONS AND HAS NOT BEEN REVIEWED FOR COMPLIANCE WITH RECORDING REQUIREMENTS FOR PLATS.

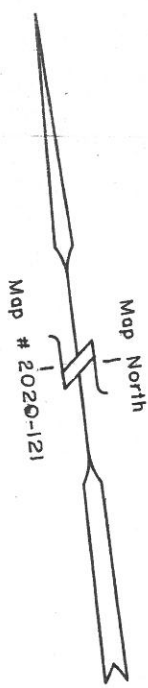

Hal R. Ennis
 Deed Book 916, Page 853

Hal R. Ennis
 Deed Book 830, Page 839

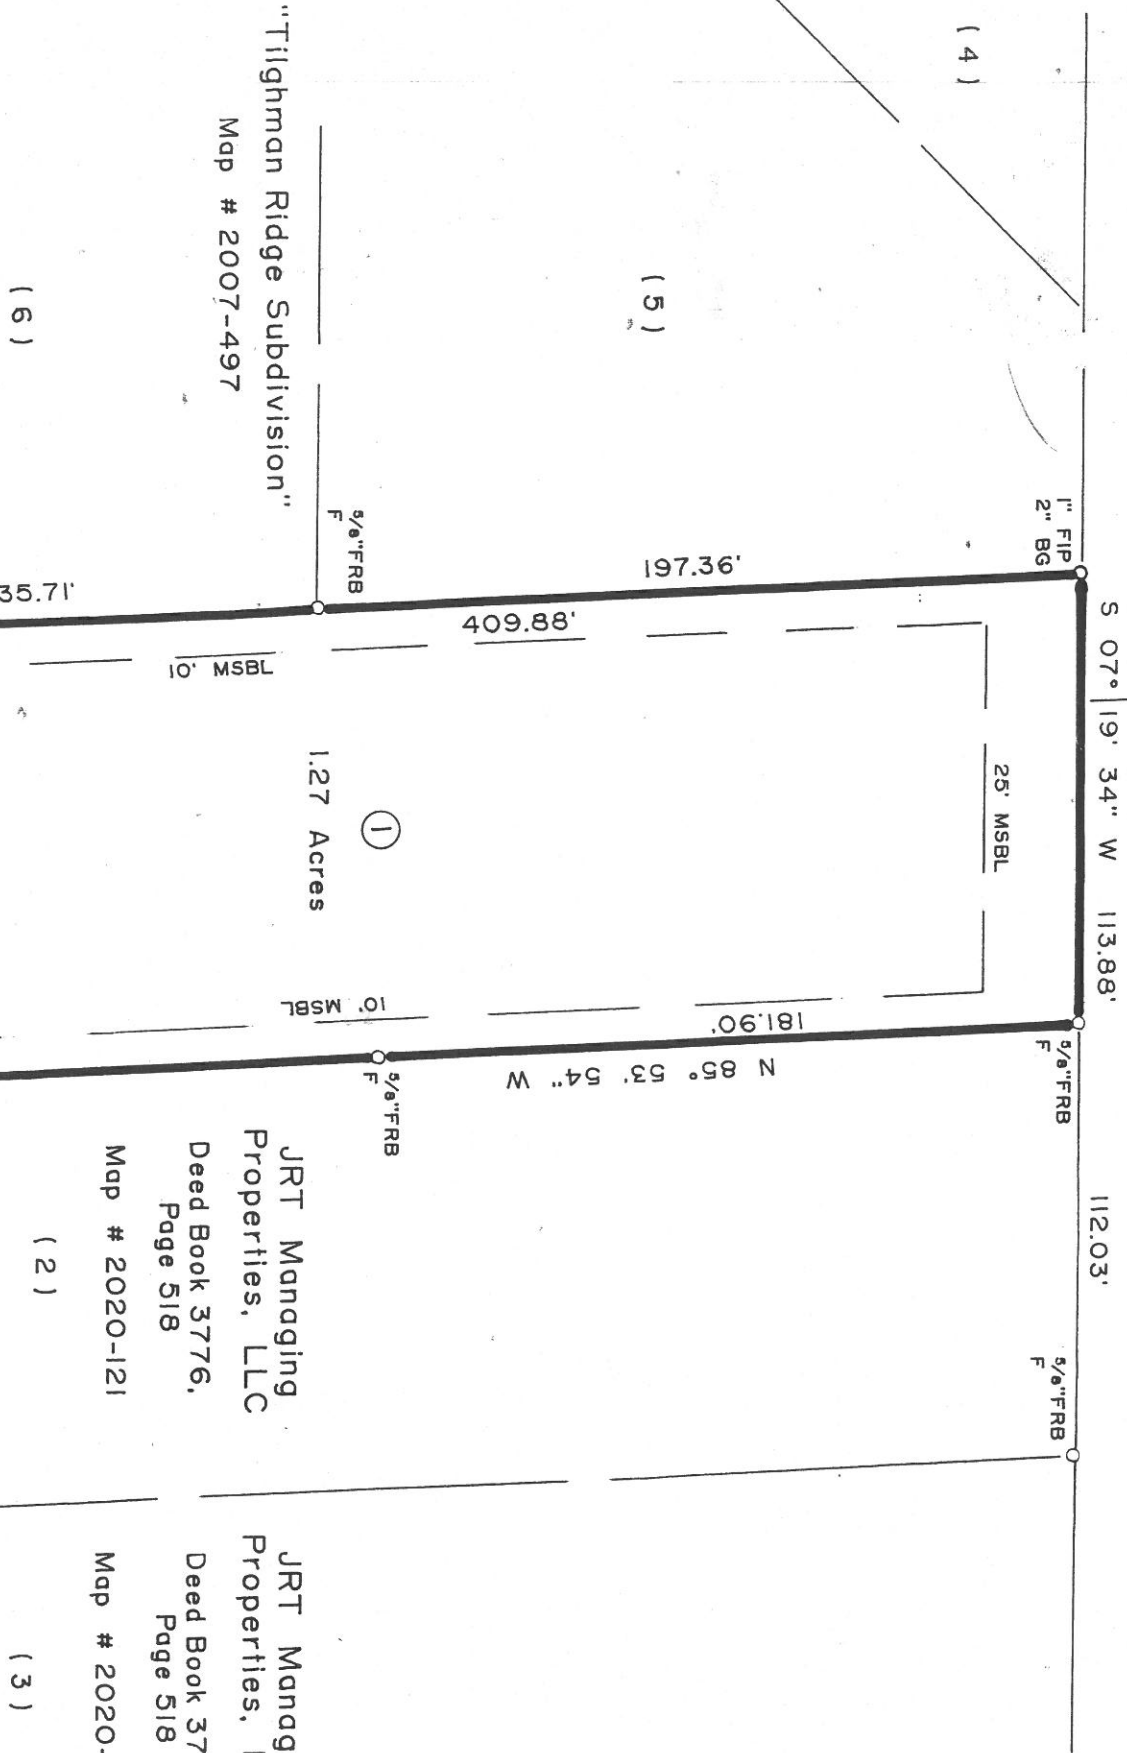

JRT Managing Properties, LLC
 Deed Book 3776, Page 518
 Map # 2020-121

JRT Managing Properties, LLC
 Deed Book 3776, Page 518
 Map # 2020-121

- LEGEND**
- FIP-----Found Iron Pipe
 - SIP-----Set Iron Pipe
 - FCM-----Found Concrete Monument
 - FPKN-----Found PK Nail
 - SPKN-----Set PK Nail
 - FRB-----Found Rebar
 - SRB-----Set Rebar
 - R/W-----Right of Way
 - CP-----Centerline
 - CC-----Calculated Point
 - CC-----Control Corner
 - FCS-----Found Cotton Spindle
 - OHPL-----Overhead Power Line
 - MSBL-----Minimum Setback Line
 - F-----Flush

NOTE: All measurements shown are horizontal ground measurements unless otherwise noted.
 Area computed by coordinates.

