

NOTICE TO CONTRACTOR
All construction shall comply with current NC Building Codes and is subject to field inspection and verification.

APPROVED
Limited building only review
Shovel holder responsible for
full compliance with the code

07/01/2020



ELM


DIV-COMM-LOT-UNIT

COMM-LOT

STREET ADDRESS

CITY STATE ZIP

APT. NO.

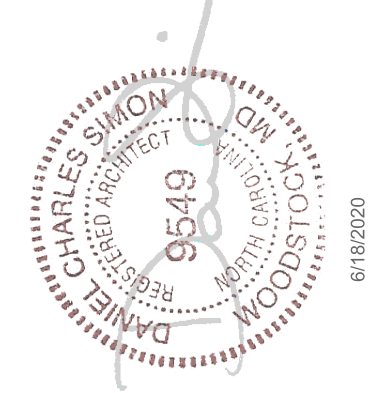

NVR, Inc.
5285 Westview Drive, Suite 100
Frederick, MD 21703

| | SLAB FOUNDATION | | | | | | | | | | STANDARD DETAILS | |
|-----------------------|-----------------|--|--|--|--|--|--|--|--|--|------------------|-------|
| | STD. DWGS. | | | | | | | | | | | |
| SPEC SHEET | SS-1 | | | | | | | | | | | AD-1 |
| ELEVATIONS | 4 | | | | | | | | | | | DR-1 |
| FOUNDATIONS | 5 | | | | | | | | | | | DR-1b |
| FOUNDATION HOLD DOWNS | 6 | | | | | | | | | | | |
| PLUMBING | 7 | | | | | | | | | | | ET-1b |
| FIRST FLOOR PLAN | 9 | | | | | | | | | | | ET-1c |
| SECOND FLOOR PLAN | 10 | | | | | | | | | | | ET-1d |
| BUILDING SECTIONS | 11 | | | | | | | | | | | ET-1g |
| STAIR SECTIONS | 12 | | | | | | | | | | | |
| SECOND FLOOR FRAMING | 19 | | | | | | | | | | | F-1 |
| ROOF FRAMING | 20 | | | | | | | | | | | F-1b |
| TRUSS BRACING | 21 | | | | | | | | | | | |
| WALL BRACING | 22 | | | | | | | | | | | FA-1 |
| | | | | | | | | | | | | FC-1 |
| | | | | | | | | | | | | FD-1 |
| | | | | | | | | | | | | FD-1b |
| | | | | | | | | | | | | |
| | | | | | | | | | | | | FD-4 |
| | | | | | | | | | | | | IT-1 |
| | | | | | | | | | | | | IT-2 |
| | | | | | | | | | | | | JT-1 |
| | | | | | | | | | | | | JT-1b |
| | | | | | | | | | | | | JT-2 |
| | | | | | | | | | | | | JT-3 |
| | | | | | | | | | | | | JT-3b |
| | | | | | | | | | | | | KT-1 |
| | | | | | | | | | | | | RF-1 |
| | | | | | | | | | | | | RF-1b |
| | | | | | | | | | | | | RF-1c |
| | | | | | | | | | | | | SEP-1 |
| | | | | | | | | | | | | SEP-2 |
| | | | | | | | | | | | | SEP-3 |
| | | | | | | | | | | | | SEP-4 |
| | | | | | | | | | | | | |
| | | | | | | | | | | | | SP-1 |
| | | | | | | | | | | | | SP-2 |
| | | | | | | | | | | | | SP-3 |
| | | | | | | | | | | | | ST-1 |
| | | | | | | | | | | | | WB-1 |
| | | | | | | | | | | | | WB-1b |
| | | | | | | | | | | | | WD-1 |
| | | | | | | | | | | | | |
| | | | | | | | | | | | | WS-1 |
| | | | | | | | | | | | | WS-1b |
| | | | | | | | | | | | | WS-1c |

| FIRST FLOOR SQUARE FOOTAGE | |
|-------------------------------|---------------|
| DESCRIPTION | TOTAL SQ. FT. |
| 1ST FLOOR (BASE SF) | 901 SF |
| | 901 SF |
| SECOND FLOOR SQUARE FOOTAGE | |
| DESCRIPTION | TOTAL SQ. FT. |
| 2ND FLOOR (BASE SF) | 1302 SF |
| | 1302 SF |
| GARAGE SQUARE FOOTAGE | |
| DESCRIPTION | TOTAL SQ. FT. |
| TWO CAR GARAGE | 402 SF |
| | 402 SF |
| UNFINISHED SQUARE FOOTAGE | |
| DESCRIPTION | TOTAL SQ. FT. |
| | |
| | |
| TOTAL FINISHED SQUARE FOOTAGE | |
| DESCRIPTION | TOTAL SQ. FT. |
| 1ST FLOOR (BASE SF) | 901 SF |
| 2ND FLOOR (BASE SF) | 1302 SF |
| | 2203 SF |

V:\As-Sold\2-Jobs\ASD\2020 1stHalf-Complete\RH\DETACHED\ELM\EMM00_01\ELK_P_06_0062\CS-1 COVERSHEET.dwg 06/18/20 - 10:13 am

GENERAL

- These plans and specifications are the sole property of NVR. Any unauthorized use of these plans without the written consent of NVR is prohibited.
- These plans are subject to modification as necessary to meet code requirements or to facilitate mechanical/plumbing installations or to incorporate design improvements.
- These plans are not to be scaled for construction purposes. Dimension lines and notes supersede all scale references.
- Single Family Attached/Detached - Automatic residential fire sprinkler systems shall be installed in accordance with NCRCB P2404 or NFPA 13D where required.
- This note sheet only covers major code requirements. The plans are intended to conform to all current applicable codes or engineering design in accordance with Section 301.3.

CODE ANALYSIS

- This note sheet only covers major code requirements. The plans are intended to conform to all current applicable codes including, but not limited to:
NCRC 2018, NCMC 2018, NCCF 2018, NCFGC 2018, NEC 2017 w/ NC Amendments, NCEC 2018, NCCFP 2018
- Use Group: R-3
- Constr. Type: V-B
- Max. Stories: 3

ENERGY AND MECHANICAL

- Insulation requirements per 2018 NCRG Chapter II, Energy Efficiency, or Chapter 4 of the 2018 North Carolina Energy Conservation Code (NCECC), or Chapter 4 of the 2015 International Energy Conservation Code (IECC), Residential Energy Efficiency by the prescriptive method. See NVR "Standard Energy Package" for field procedures and details.

R-values shown below are the minimum used.

| CLIMATE ZONE | PENETRATION U-FACTOR | GLAZED PENETRATION SHGC | CEILING R-VALUE | FRAME WALL R-VALUE 2x4 / 2x6 | FLOOR R-VALUE | BASEMENT WALL R-VALUE UNFIN / FIN | SLAB R-VALUE # DEPTH | CRACK SPACE WALL R-VALUE |
|--------------|----------------------|-------------------------|-----------------|------------------------------|---------------|-----------------------------------|----------------------|--------------------------|
| 3 | 0.35 | 0.20 | 36 | 15 / 14 | 14 | 5 / 15 | NA | 5 / 15 |
| 4 | 0.35 | 0.20 | 36 | 15 / 14 | 14 | 10 / 15 | 10 | 10 / 15 |

- All HVAC equipment is sized based on ACCA Manual J calculations. Ductwork is sized using ACCA Manual D. Minimum efficiencies of equipment are as listed below. Upgrades for improved energy performance may be installed.

- Air conditioner - 14 SEER
- Gas furnace - 92% / 96%
- Heat Pump - 8.2 HSPF

- Winter interior design temperatures shall be 70°F and summer interior design temperatures shall be 75°F. Exterior design temperatures vary based on geographic location and are listed on the Manual J calculations.

- Roof ventilation calculations are based on the following specifications:

| | |
|-----------------------|---|
| Ridge vent: | Minimum 18 sq. in. of vent per linear foot |
| Soffit vent: | Minimum 1.8 sq. in. of vent per linear foot |
| Roof Jack (box vent): | Minimum 45 sq. in. of vent per unit |

- See NVR "Standard Energy Package" for field procedures and details.

DESIGN LOADS

Table of Loads for House Structure. Per Table 301.5

| | |
|---|---|
| Floor Living Areas | - 40# P.S.F. (Live) - 10# P.S.F. (Dead) |
| Floor Sleeping Areas | - 30# P.S.F. (Live) - 10# P.S.F. (Dead) |
| Garage Floors | - 50# P.S.F. (Live) - 50# P.S.F. (Dead) |
| Roof Areas - Top Chord | - 20# P.S.F. (Live) - 10# P.S.F. (Dead) |
| - Bottom Chord | - 10# P.S.F. (Live) (Attics without storage) - 20# P.S.F. (Live) (Attics with limited storage) - 10# P.S.F. (Dead) |
| Habitable Attics | - 30# P.S.F. (Live) |
| Trusses | - Areas up to 150 mph ultimate wind speed per Table R301.2(4) - Exposure category 'B' - Areas up to 150 mph ultimate wind speed per Table R301.2(4) |
| Halls | - 40# P.S.F. (Live) |
| Stairs | - 40# P.S.F. (Live) - 10# P.S.F. (Dead) |
| Allowable deflection of structural members per IRC Table R301.7 | |

Design Criteria

- Design Codes:
- National Design specification for Wood Construction by National Forest Products Association.
 - Specification for the Design Fabrication and Erection of Structural Steel for Buildings by American Institute of Steel Construction.

| | |
|------------|--|
| Materials: | |
| Headers* | Southern Pine (KD-14), No. 1 Grade |
| Studs | Spruce-Pine-Fir, Stud Grade |
| Jacks | Spruce-Pine-Fir, Stud Grade |
| Beams** | Southern Pine (KD-14), No. 1 Grade |
| Joists | 2x10 Hem-Fir (KD-14), No. 2 Grade or better (NCLIB & NNFA) 2x8 Southern Pine (KD-14), No. 1 Grade or better |
| LVL | 2x10 Spruce-Pine-Fir (KD-14), No. 2 Grade or better (NLGA) 1.4E Minimum |

- * Where required, Laminated Veneer Lumber may be used per Engineering
- ** Structural Steel - A.S.T.M. A36

FOUNDATIONS

- All plain and reinforced concrete shall comply with requirements in ACI 318.
- Concrete footings shall be poured a maximum 5' slump, 9 bag mix, and 2500 psi minimum strength per Table R402.1. Concrete walls shall be poured a maximum 5' slump, 5 1/2-bag mix, and 3,000 psi minimum strength per Foundation Wall Design table below. Special soil and or wall height conditions may require a higher psi mix.
- Walls and footings designed as unreinforced unless otherwise specified on foundation plans or details. Frost soil and/or site conditions may require the addition of reinforcing.
- Footing frost depth to be no less than 12" per R403.1.4 and Table R301.2(1).
- Minimum Soil Bearing Capacity shall be 2,000 PSF per Table R401.4.1.
- Interior slabs on grade (excluding garage slabs) to be minimum 3-1/2" concrete (may be represented on plans as nominal 4") over 4" sub-base, with vapor barrier (6-mil polyethylene) as required per Section 506 and minimum 2500 PSI per Table R402.2.
- Unconditioned crawl spaces shall have a minimum net area of ventilation not less than 1 square foot for each 150 square feet of area, unless the ground surface is covered by a Class I vapor retarder, in which case the minimum net area of ventilation shall not be less than 1 square foot for each 1500 square feet of area. One such ventilating opening shall be within 3 feet (914 mm) of each corner of the building, per R406.1.2.
- Foundation drains shall be located per local codes and according to local site conditions. Drain discharge by gravity or mechanical means to conform with approved site plan and installed per Section R406.1.
- The top course of block of foundation walls shall be semi-solid block or open cores of hollow block shall be filled with mortar.
- Block piers to be solid block or mortar-filled hollow block.
- A poured concrete foundation wall designed to withstand an equivalent fluid weight of 30# per cubic ft. may be substituted where masonry units (block) are shown on plans.
- Concrete and masonry foundation walls shall be waterproofed with min. 3/8" portland cement grout on footing to top of finished grade. The grout shall be covered with a coat of approved bituminous material applied at the recommended rate per R406.1.
- Where required, concrete and masonry foundation walls shall be waterproofed with an approved membrane extending from footing to top of finished grade. The joints in the membrane shall be lapped and sealed with an adhesive compatible with the waterproofing membrane. Waterproofing to be in accordance with R406.2.
- Non-structural garage slabs shall be nominal 3 1/2" thick. Structural garage slabs shall be nominal 4" thick. All garage slabs shall be 3500 PSI air-entrained concrete on compacted / undisturbed soil per Table R402.2.
- Foundation framing anchors shall be 1/2"x18" anchor bolts with 1" minimum embedment or Simpson Strong-Tie MASA / USF FAB (16 gauge steel, galvanized) or equivalent set in concrete or grouted cell, 1'-0" maximum from corners and spaced at a maximum of 6' o.c. and in the middle third of the width of the plate. For walls connecting offset braced wall panels, those 24" in length shall have min. 12" anchor straps and those 12" or shorter can be installed without anchor straps. Townhouses in seismic design category 'C' shall require a 22x1 x 3 x 3" plate washer per R403.1.6 and maximum anchor bolt spacing for buildings over two stories shall be 4'.
- Steel columns and bases shall be given a shop coating of rust-inhibitive paint or equivalent to provide corrosion resistance per R407.2.
- For masonry veneers:
Per R103.6.1 - Corrugated sheet metal veneer ties shall be a minimum of No. 22 U.S. gauge by 7/8 inch. Each tie shall be spaced not more than 32" o.c. horizontally and 24" o.c. vertically and shall support not more than 2.67 square feet of wall area. For townhouses in Seismic Design Category C and in wind areas of more than 50 pounds per square foot pressure, each tie shall support not more than 2 square feet of wall area.
Additional metal ties shall be provided around all wall openings greater than 16 inches (406 mm) in either dimension. Metal ties around the perimeter of openings shall be spaced not more than 3 feet (914 mm) on center and placed within 12 inches (305 mm) of the wall opening.
Per R103.2 - One layer of No. 15 asphalt felt or other approved water-resistive barrier shall be provided behind brick.
Per Table R103.6.4 - Provide minimum 1-inch air space between brick veneer and sheathing.
Per R103.6.6 - Provide minimum 3/16" diameter weep holes at 33" on center maximum, located immediately above the flashing.
Per R103.6.5 - When veneer of brick, clay tile, concrete, or natural or artificial stone are used, 6 mil plastic flashing shall be attached to the sheathing wherever necessary to prevent moisture penetration behind the veneer. See NVR Flashing Details.
- Porch slab and exterior concrete work shall be nominal 4" minimum #3000 air entrained concrete w/ 6x6 #10 WLLM unless otherwise noted as specified by engineering.
- Foundation wall strip footing thickness to be 8" (or 6" with a single story) unless otherwise noted as specified by engineering. Strip footing projections beyond the face of the foundation wall shall not exceed the footing thickness. Strip footings, pier pads, and any other footing identified as being greater than 8" in thickness shall not be reduced.
- Block foundation walls may be substituted for poured foundation walls shown on foundation plans provided all requirements of Section R404 are met.
- Termite treatment provided below slabs or to framing members per R318.1.

FOUNDATION WALL DESIGN (c)

NCRCB PRESCRIPTIVE CODE OR ENGINEERED DESIGN PER ACI 332

| WALL HEIGHT | WALL THICKNESS | LATERAL SOIL LOAD (w) | UNBALANCED FILL | VERTICAL REINFORCING (v) | HORIZONTAL REINFORCING (h) |
|-------------|----------------|-----------------------|-------------------|--------------------------|----------------------------|
| 0'-0" | 8" | 45 | 6'-0" | NOT REQUIRED | 2- #4 BARS (f) |
| | | | 7'-0" | NOT REQUIRED (d) | 3- #4 BARS (df) |
| | 60 | 6'-0" | NOT REQUIRED (d) | 3- #4 BARS (df) | |
| | | 7'-0" | #4 @ 22" O.C. (d) | 3- #4 BARS (df) | |
| 10' | 45 | 45 | 6'-0" | NOT REQUIRED | 2- #4 BARS (f) |
| | | | 7'-0" | NOT REQUIRED | 2- #4 BARS (f) |
| | 60 | 45 | 6'-0" | NOT REQUIRED | 2- #4 BARS (f) |
| | | | 7'-0" | NOT REQUIRED | 2- #4 BARS (f) |
| 8" | 45 | 45 | 6'-0" | NOT REQUIRED (d) | 4- #4 BARS (df) |
| | | | 7'-0" | #4 @ 19" O.C. (d) | 4- #4 BARS (df) |
| | 60 | 45 | 6'-0" | #4 @ 19" O.C. (d) | 4- #4 BARS (df) |
| | | | 7'-0" | #4 @ 15" O.C. (d) | 4- #4 BARS (df) |
| 10' | 45 | 45 | 6'-0" | NOT REQUIRED | 3- #4 BARS (g) |
| | | | 7'-0" | NOT REQUIRED (d) | 4- #4 BARS (df) |
| | 60 | 45 | 6'-0" | NOT REQUIRED (d) | 4- #4 BARS (df) |
| | | | 7'-0" | #4 @ 19" O.C. (d) | 4- #4 BARS (df) |

NOTE: BACKFILLING OF THE FOUNDATION SHALL NOT TAKE PLACE BEFORE THE BASEMENT SLAB IS IN PLACE AND THE FLOOR FRAMING IS ERECTED OR UNLESS WALLS ARE ADEQUATELY BRACED.

- SOIL CLASSES GM, GC, SM, SM-SC AND ML - 45 PSF SOIL CLASSES SC, MH, ML-CL AND CL - 60 PSF
- SPACINGS SHOWN IS BASED UPON F_y = 60,000 PSI STEEL FOR F_y = 40,000 PSI STEEL, REDUCE SPACING BY 0.67
- CONCRETE SHALL HAVE A COMPRESSIVE STRENGTH OF NOT LESS THAN 3000 PSI
- ENGINEERED DESIGN PER ACI 332-14, REQUIREMENTS FOR RESIDENTIAL CONCRETE CONSTRUCTION
- FOR ALL WALL HEIGHTS, ONE HORIZONTAL BAR SHALL BE LOCATED WITHIN THE TOP 24" IN THE BOTTOM 24" WITH THE REMAINING BARS EQUALLY SPACED, MAINTAIN 2" OF CONCRETE COVER BETWEEN INSIDE FACE OF WALL AND FACE OF HORIZONTAL BARS.
- ONE BAR WITHIN 12" OF TOP AND AT MID-HEIGHT OF WALL PER TABLE R404.1.2(1).
- ONE BAR WITHIN 12" OF TOP AND ONE EACH AT THIRD POINT OF WALL HEIGHT PER TABLE R404.1.2(1).

PLANS

- Habitable attics and sleeping rooms shall have a window or door with a second means of egress that shall be minimum 5.7 sq. ft. operable area (5.0 sq. ft. if at grade level) with maximum sill height 44" above finish floor (min. hgt. 24", min. width 20") per R310.1.
- All emergency escape and rescue openings shall have a minimum net clear operable area of 4 sq. ft. The minimum net clear opening height shall be 22" and a minimum net clear opening width of 20". Emergency escape and rescue openings must have a minimum total glazing area of not less than 5 sq. ft. in the case of a ground window and not less than 5.7 sq. ft. in the case of an upper story window per R310.2.1. Window wells where required shall be installed per R310.2.3 with a minimum of 4 sq. ft. and a minimum horizontal projection and width of 36". Wells with a greater depth of 44" shall have permanently affixed ladder or steps per R310.2.3.1.
- Clear opening heights for exterior doors to be 6'-6" minimum per R311.2. All interior doors providing egress from habitable rooms shall have nominal minimum dimensions of 2'-6" by 6'-0" per R311.6.1. Habitable rooms with double doors less than 5'-0" in total width (less than 2'-6" per door slab) shall have a total opening width of at least 2'-6" with no slide bolts or locking devices installed on either door.
- Sliding glass drs/patio drs/walks must be safety glazed per R308.4.
- Interior stairway shall have minimum head room of 6'-8" per R311.2 and minimum tread depth of 4" and maximum riser height of 8 1/4". Handrails are required for stairs with four or more risers and shall have minimum height of 34" and maximum height of 38" above treads and landings. Handrail to have maximum 4 1/2" projection into width of stair per Section R311.7. Enclosed accessible space under stairs shall have walls, under stair surface and any soffits protected on the enclosed side with 1/2" gypsum board per R302.7.
- Guard rails to have minimum height of 36" and shall not have openings from the walking surface to the required guard height which allow passage of a sphere 4 inches in diameter per R312.1.
- The triangular openings at the open side of stair, formed by the riser, tread and bottom rail of a guard, shall not allow passage of a sphere 6 inches (153 mm) in diameter per R312.3.
- Where exterior landings or floors serving the required egress door are not at grade, they shall be provided with access to grade by means of a stairway in accordance with Section R311.7 (see Item #5 above) or a ramp in accordance with Section R311.6.
- Handrails shall be installed on exterior stairs having (4) or more risers per R311.7.B. Guards shall be installed at exterior porches / decks that are located more than 30 inches (762 mm) measured vertically to the floor or grade below at any point within 36 inches (914 mm) horizontally to the edge of the open side. Insect screening shall not be considered as a guard.
- All flashing used (including at windows, doors, and with stone or masonry veneer) shall be corrosion-resistant per R103.4. See NVR Flashing Details.
- Wood framed walls assumed to be 2 x 4 stud construction unless otherwise noted on plans. Bearing walls shall have studs spaced at 16" o.c. maximum per Table R602.3(5) and Table R602.3(5).
- All exterior sheathing to be structural sheathing designed in accordance with R602.10.
- An approved water-resistive barrier shall be applied over sheathing of exterior walls per Section R103.2.
- Interior sheathing shall be 1/2" gypsum wall board unless otherwise noted. Exceptions may include, but are not limited to, special requirements for wall bracing and fire separation.
- Screw fastening is typical for gypsum installation and nailing will only be permitted at the perimeter of the board.
* All screws shall be corrosion-resistant Type W 1-1/4" drywall screws.

SCREW FASTENING SCHEDULE

| Framing Spacing | WITH ADHESIVE | | |
|-----------------|---------------|-----------------|---------------------|
| | Geillings | Load-brg. walls | Non-load-brg. walls |
| 16 | 16 | 24 | 24 |
| 24 | 16 | 24 | 24 |

| Framing Spacing | WITHOUT ADHESIVE | | |
|-----------------|------------------|-----------------|---------------------|
| | Geillings | Load-brg. walls | Non-load-brg. walls |
| 16 | 12 | 12 | 12 |
| 24 | 12 | 12 | 12 |

- For 1/2" wallboard, nails shall be 1-1/4" long, 1/4" head and .098 diameter shanks with annular ring or acceptable equivalent and comply with ASTM C54.
 - For 5/8" wallboard, nails shall be 1-3/8" long, 1/4" head and .098 diameter shanks.
- Garages shall be completely separated from the residence and attic area by not less than 1/2" gypsum board applied to the garage side. Garages beneath habitable rooms shall be separated from all habitable rooms above by not less than 5/8" type X gyp. board. Where a structure is supporting a floor-ceiling assembly due to living space above the garage, the structure shall also be protected by not less than 1/2" gypsum board per Section R302.6. Openings and penetrations through the separation shall be protected by sealing the area around the penetration per Section R302.5. The garage door shall be a 20-minute fire-rated door and be equipped with a self-closing device installed per Section R302.5.1.
 - Asphalt shingles shall be installed per section R905.2. For roof slopes of 2:12 through 4:12, in lieu of two layers of underlayment, a self-adhering polymer-modified bitumen underlayment shall be used per section R905.1. Exception #1.
 - Attic spaces shall be ventilated w/ ridge and soffit vents unless otherwise noted. Venting provided per R306.2.
 - Fireblocking shall be installed between ceiling and floor openings per R302.11. Draftstopping to be installed in accordance with R302.12.
 - Water closet, lavatory or bidet shall not be set closer than 15 inches from its center to any side wall, partition or vanity or closet than 30 inches center-to-centers between adjacent fixtures. There shall be a clearance of not less than 21 inches in front of the water closet, lavatory or bidet to any wall, fixture or door per P2705.
 - Heating and cooling equipment installation shall be in accordance with IRC Chapter 14 and the International Mechanical Code.
 - Mechanical fireplaces shall be installed per Section R1004 and I005.
 - Single family attached structures to have 2-hour dwelling unit separation wall continuous to roof deck. Roofing material to be minimum class "C" over approved fire retardant wood decking extending 4' each side of dwelling unit separation wall per R302.2 and R302.3.
 - Untreated wood shall be minimum 8" above finish grade per R311.7 item #2.
 - Bottom plates on slabs and any wood in contact w/ concrete or masonry to be pressure treated material per Section R311.
 - Exterior egress swing doors shall open onto a landing not more than 8 1/4" below the top of the threshold when door swings in and 1 1/2" below the top of the threshold when the door swings out. The landing shall extend a minimum of 36" in the direction of travel and be at least the width of the doorway served per R311.3.
 - Air exhaust and intake openings that terminate outdoors shall be protected with corrosion-resistant screen, louvers, or grills having a min. opening size of 1/4" and maximum of 1/2" in any dimension per R303.6.
 - Fasteners and connectors for pressure preservative-treated wood shall be hot-dipped galvanized steel.
 - Windows that have an operable opening more than 72" above finished grade or surface below, the lowest part of the clear opening of the window shall be a minimum of 24" above the finished floor of the room in which the window is located. Glazing between the floor and 24" shall be fixed or have openings through which a 4" dia. sphere cannot pass per Section R312.2.
 - The final grade shall fall a minimum of 6 inches within the first 10 feet of the foundation per R401.3.
 - One- and two-family dwelling construction (R302.1.1). Vinyl or aluminum soffit material shall be securely attached to framing members and use an underlayment material of either fire retardant treated wood, 3/4-inch wood sheathing or 5/8-inch gypsum board. Venting requirements shall apply to both soffit and underlayment and shall be per Section R302.6. Where the property line is 10 feet or more from the building face, the provisions of this code section shall not apply. Townhouse construction (R302.2.5). Projections extending into the fire-separation distance shall have not less than 1-hour fire-resistive construction on the underside. Vinyl or aluminum soffit material shall be securely attached to framing members and use an underlayment material of either fire retardant treated wood, 3/4-inch wood sheathing or 5/8-inch gypsum board. Venting requirements shall apply to both soffit and underlayment. Vents shall be nominal 2-inch continuous or equivalent intermittent and shall not exceed the minimum net free air requirements of Section R302.2 by more than 50%. Vents in soffit are not allowed within 4 feet of the walls or property lines per R302.2.5 and R302.2.6.
 - 1-hour fire-rated construction required on projections within 2' to 3' of lot line per R302.1. No projections allowed within 2' of property line. 1-hour fire-rated construction required on townhouse eaves within 3' of the property line. Note: Single Family Detached product will NOT be built within 3' of the property line.
 - Wall bracing is designed in compliance with Section R602.10. When wall bracing is beyond the criteria for a prescriptive approach, the structure is analyzed utilizing engineering in compliance with the North Carolina Building Code (NCBC). Refer to house-specific wall bracing detail sheets and wall bracing standard details. Adhesive attachment of wall sheathing, including Method GB, shall not be permitted in Seismic Design Category C.
 - Minimum floor sheathing shall be 5/8" tongue & groove decking underlayment grade plugged and ganded, exterior glue, glued and nailed on joists to meet. *American Plywood Association* approved glued floor system, unless otherwise specified.


ELECTRICAL

- Ground-fault and arc-fault circuit interrupter protection is provided per NFPA 70 (National Electric Code).
- Electric panel box installation to be in accordance with NFPA 70, Article 408 Section III. Location may vary by design.
- Approved smoke detectors shall be installed in each sleeping room, outside each separate sleeping area in the immediate vicinity of the bedrooms; and on each additional story of the dwelling, including basements and habitable attics but not including crawl spaces and uninhabitable attics. Where more than one smoke detector is required, the devices shall be interconnected in such a manner that the actuation of one alarm will activate all of the alarms in the individual unit. All smoke detectors shall receive their primary power from the building wiring and be equipped with a battery backup.
- Unless listed for installation in such locations, smoke detectors shall be installed at least 10 feet from a cooking appliance, at least 3 feet from the door to a bathroom containing a tub or shower, at least 3 feet from forced air supply registers, and at least 3 feet from the tip of a ceiling fan blade. In sleeping rooms, smoke detectors should be located in the vicinity of the room entrance. They shall be installed at the highest portion of the ceiling (including tray or coffered ceilings) or within 12 inches vertically from the highest point in rooms with sloped ceilings.
- Interior stairs shall be provided with an artificial light source in the vicinity of each landing or directly over each stair section and capable of illuminating treads and landings to a level not less than 1fc measured at the center of the tread or landing per R303.7.
- Outlets within 6' of a sink must be GFI protected.
- An approved carbon monoxide alarm shall be installed outside of each separate sleeping area in the immediate vicinity of the bedrooms. Where a fuel-burning appliance is located within a bedroom or its attached bathroom, a carbon monoxide alarm shall be installed within the bedroom, R315.3.
- Outlets installed in laundry areas must be GFI protected.




| REV. NO. | DATE | REMARKS |
|----------|--------|-----------------------------------|
| 1 | 5/8/19 | MBT - CODE UPDATES FOR 2018 NCRCB |
| 2 | | MBT - UPDATED ENERGY NOTES |

I, NVR, Inc., the creator, expressly reserves its right in these plans. These plans are not to be reproduced, changed, or altered, in whole or in part, without the written consent of NVR, Inc. 528 Westview Drive, Suite 100 Frederick, MD 21705

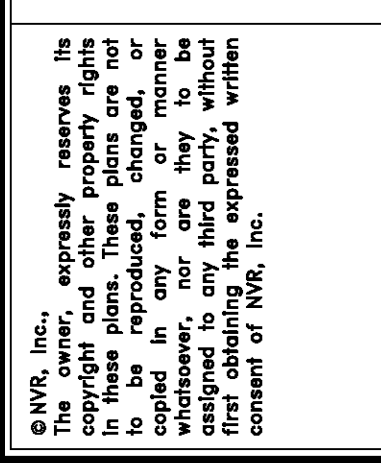


MODEL: NCRC 2018 SPEC SHEET
DRAWING TITLE: SINGLE FAMILY ATTACHED SINGLE FAMILY DETACHED
OPTION DESCRIPTION: NC State Building Code - Residential Code 2018


| SET NO. | VERSION | DRAWN BY | DATE | OPTION |
|---------|---------|----------|------|--------|
| 1 | | | | |

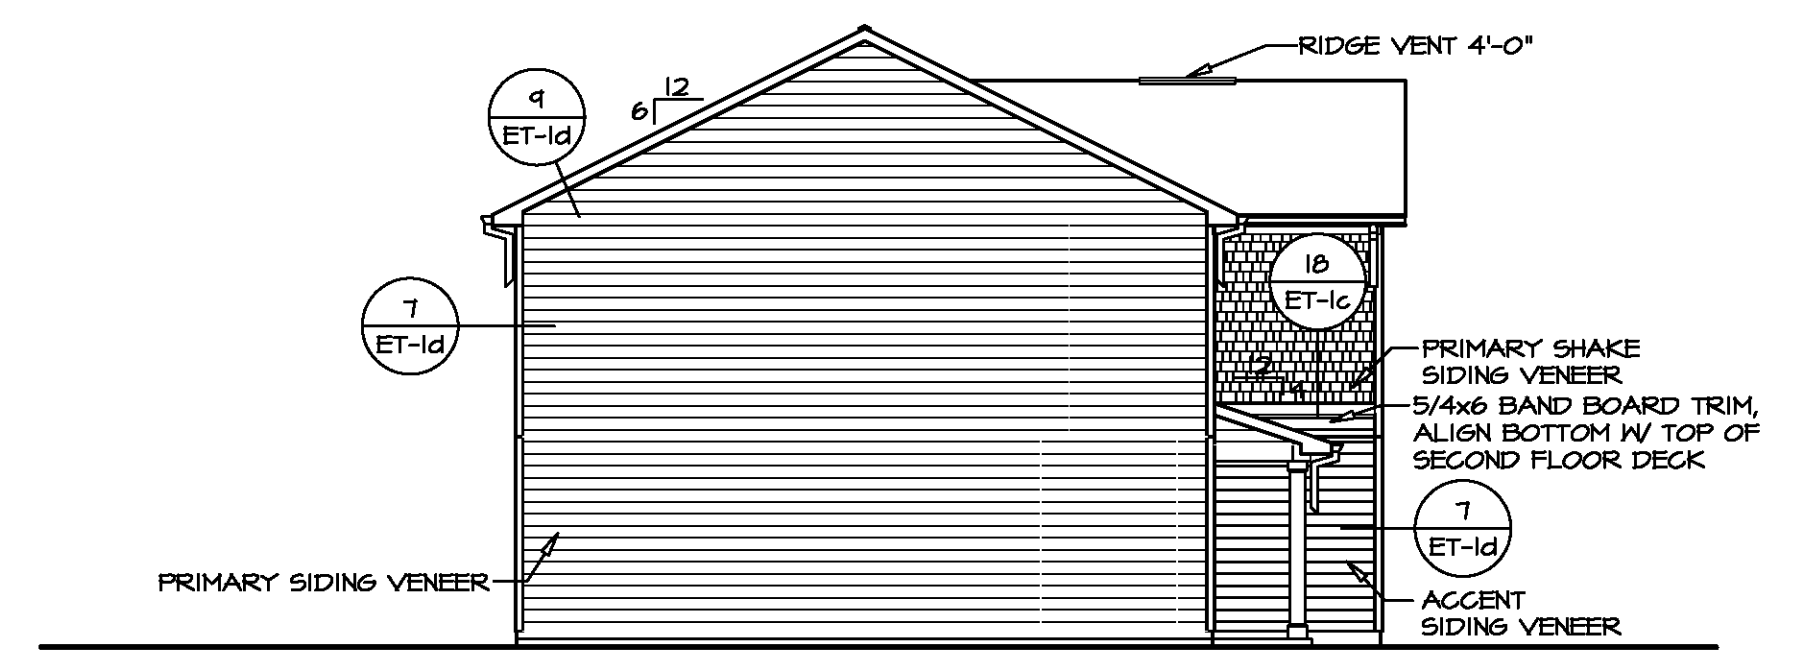


4 LEFT ELEVATION
SCALE: 1/8" = 1'-0"

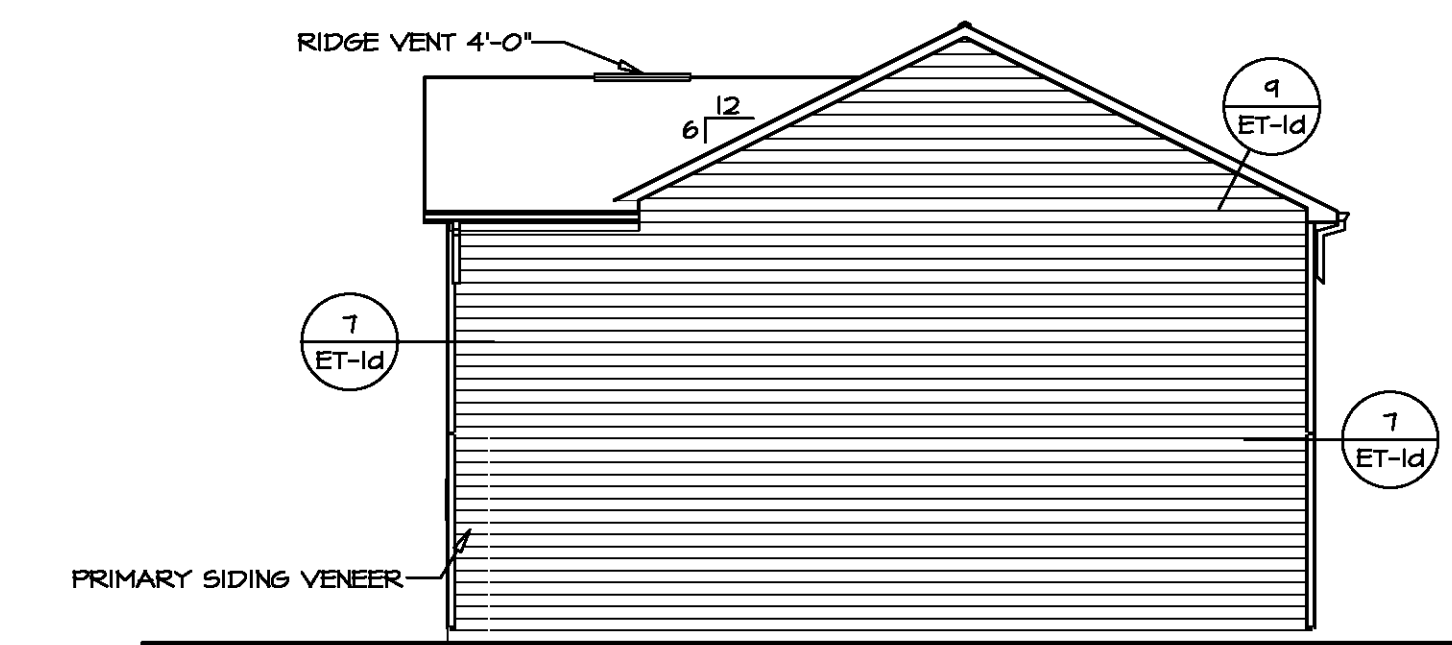

3 RIGHT ELEVATION
SCALE: 1/8" = 1'-0"

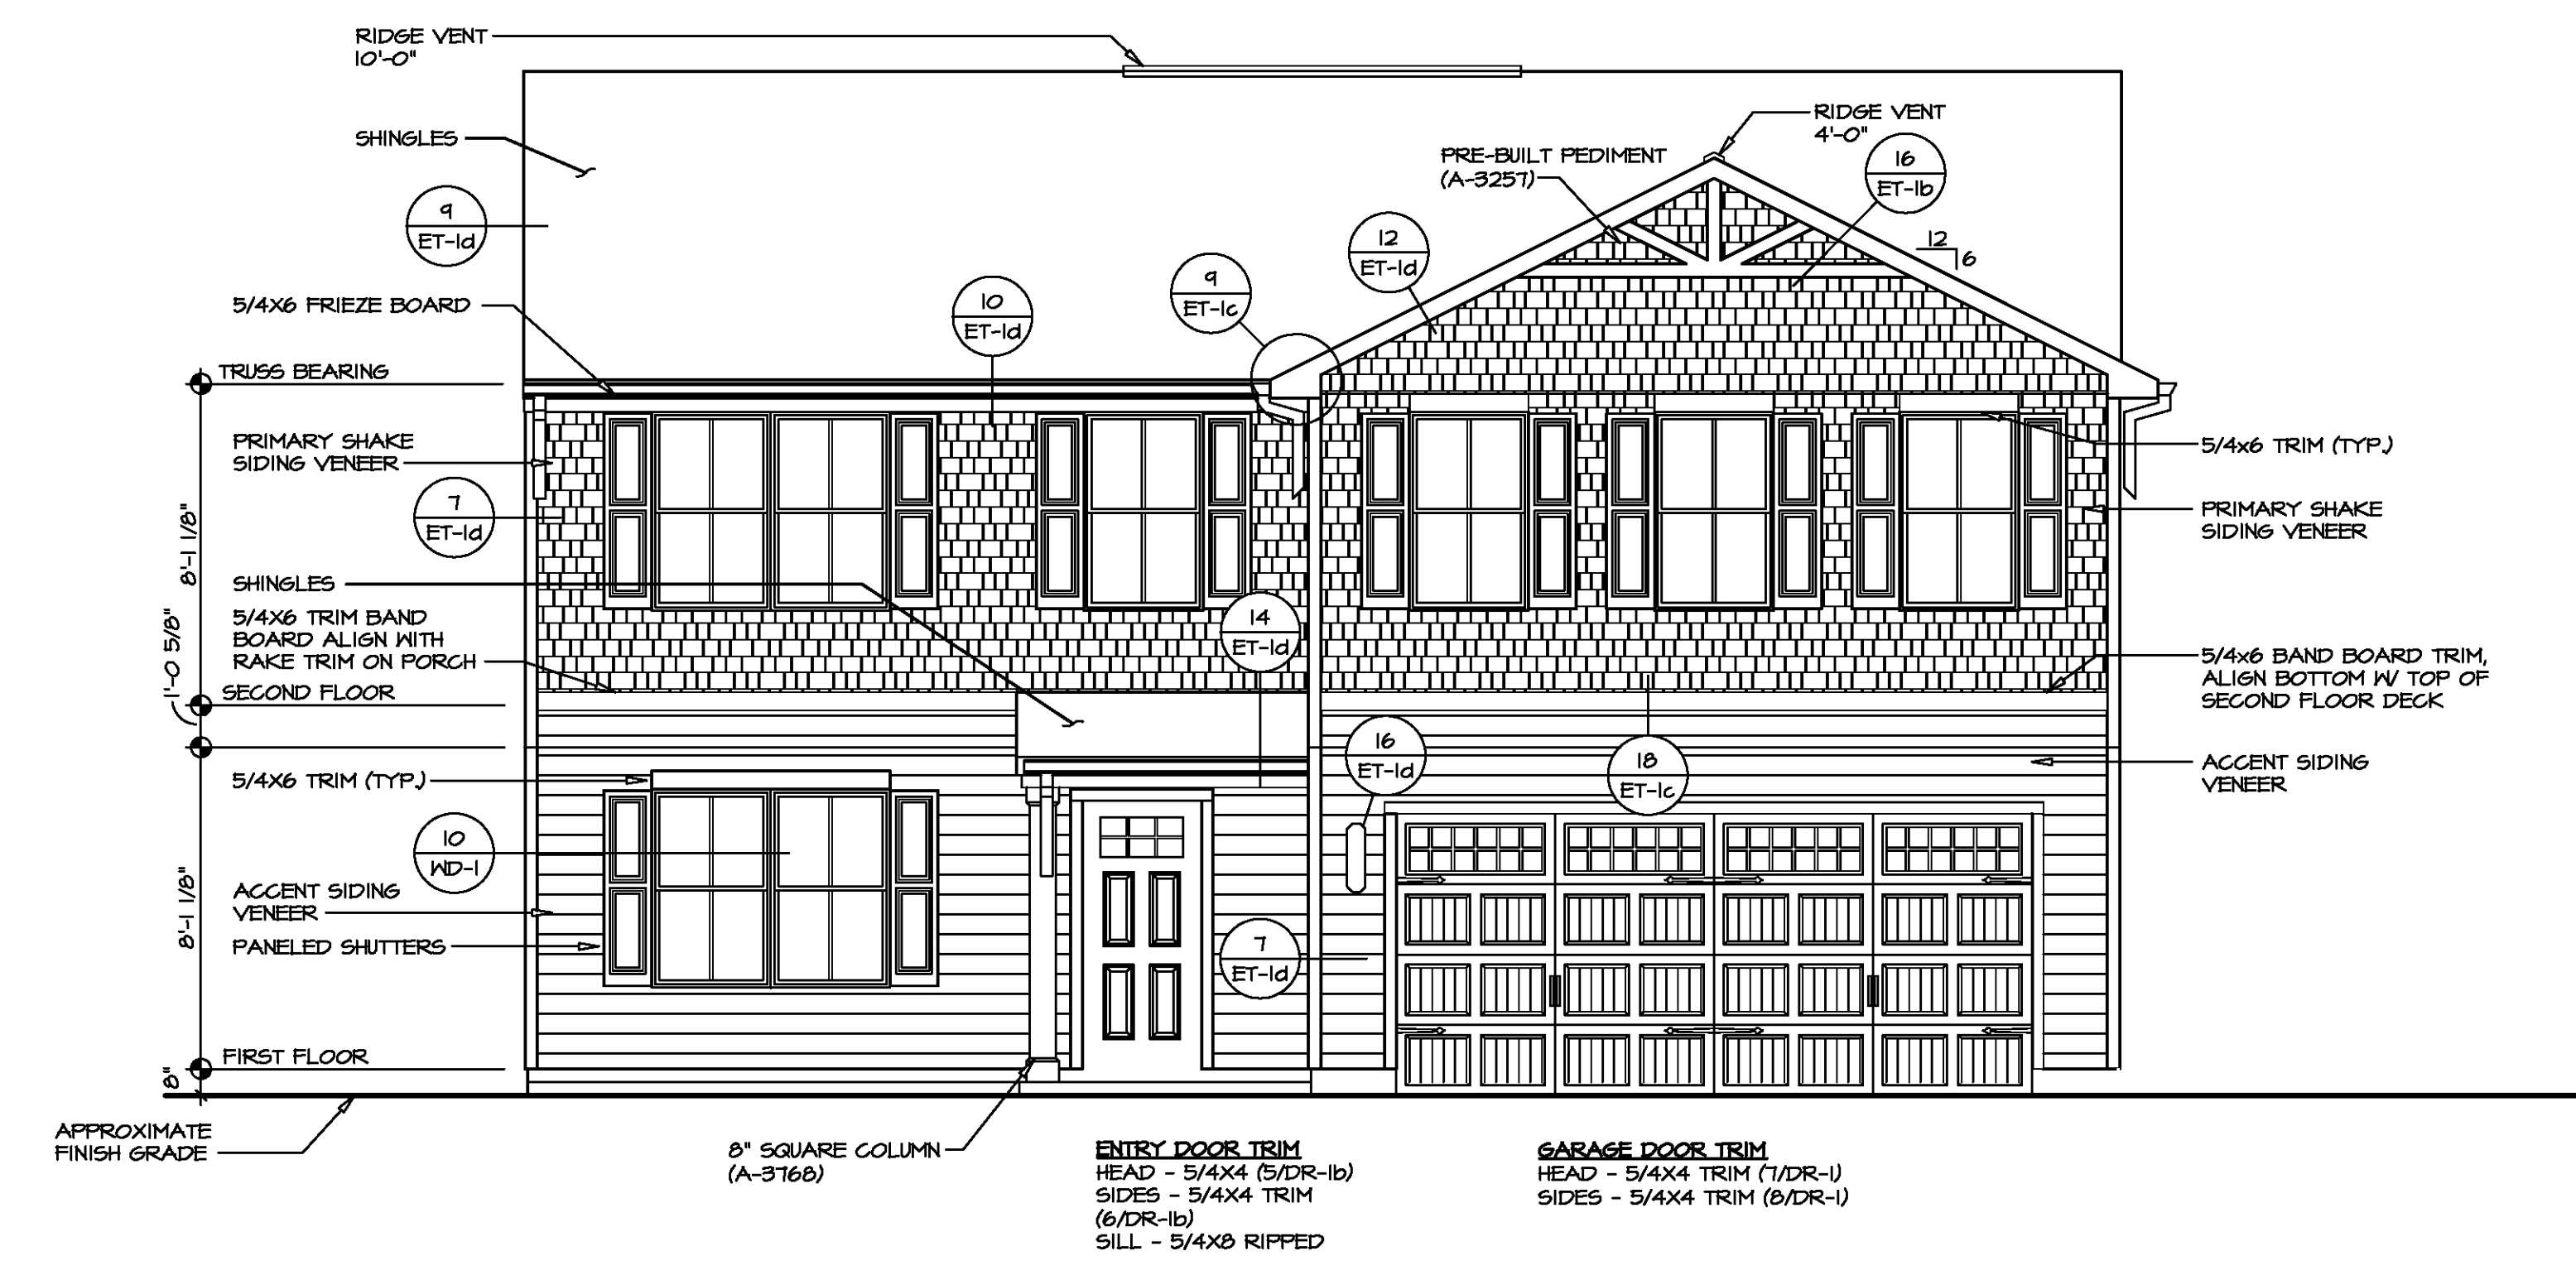

1 FRONT ELEVATION "K"
SCALE: 1/4" = 1'-0"

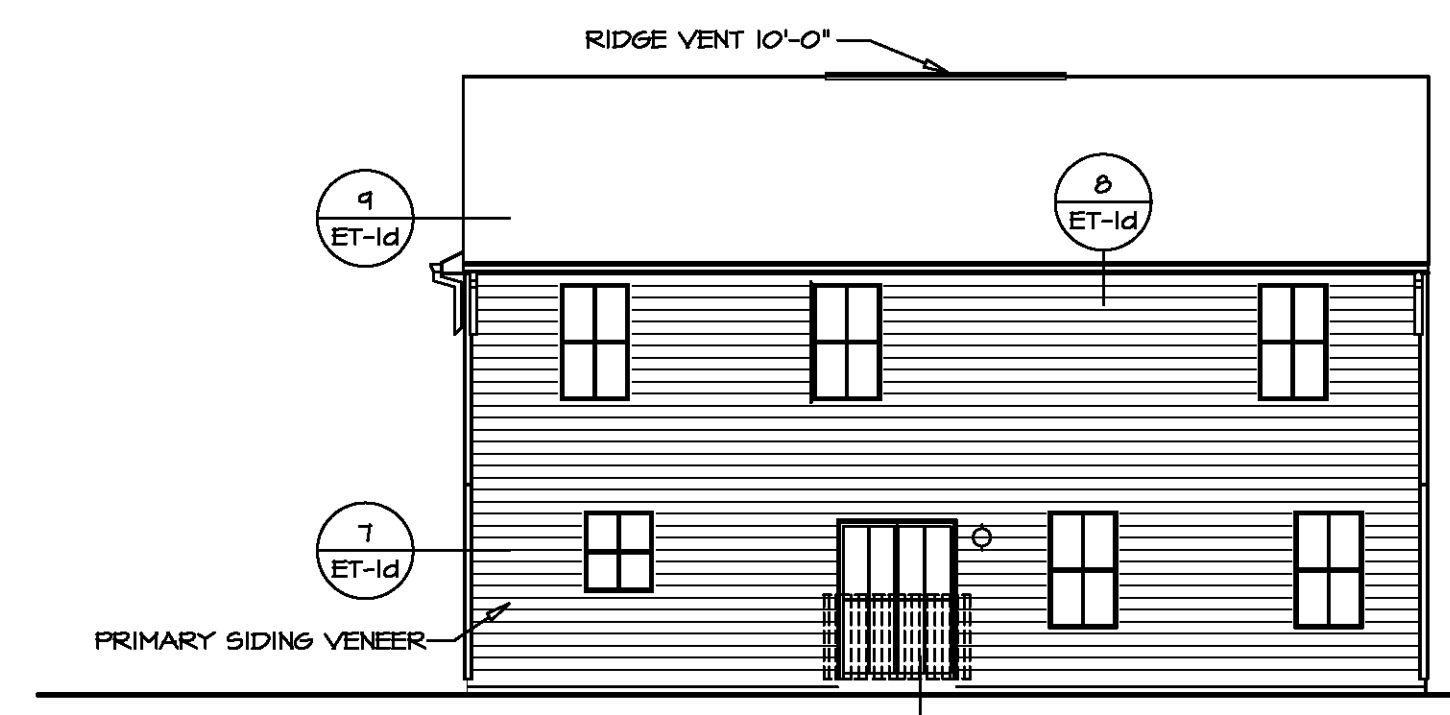


2 REAR ELEVATION
SCALE: 1/8" = 1'-0"

NOTE:
GARAGE DOOR GLASS DESIGN MAY VARY BY MANUFACTURER

NOTE:
GRILLES IN GLAZING OF ALL EXTERIOR DOORS AND SIDELIGHTS TO BE OMITTED WITH BRONZE WINDOWS

DIV-COMM-LOT-UNIT
COM-LOT
STREET ADDRESS
CITY STATE ZIP
APT. NO.

© NVR, Inc. The owner expressly reserves the right to modify, amend, or change these plans at any time without notice. These plans are not to be reproduced, changed, or altered in any way without the written consent of NVR, Inc.

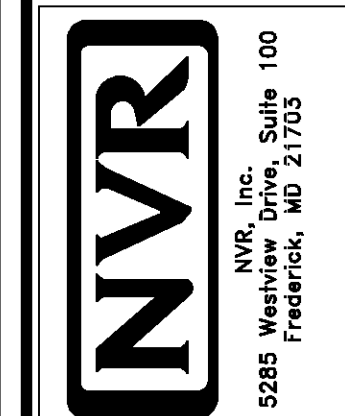

| | | | | |
|---------------|--|----------|-------|--------|
| SET NO. EMM00 | VERSION 01 | DRAWN BY | DATE: | OPTION |
| MODEL ELM | DRAWING TITLE ELEVATIONS | | | F5H |
| SHEET NO. A-1 | OPTION DESCRIPTION SLAB MONOLITHIC POUR FOUNDATION | | | |
| | | | | 4 |



LEGEND


- BEARING WALL
- NON BEARING WALL
- ⊗ INDICATES BEARING FROM POINT-LOAD ABOVE
- J JACKS
- B BEAM/HEADER
- F PAD FOOTING
- C STEEL COLUMN
- X TRUSS TIE DOWN
- X PORTAL FRAME
- X JOIST/TRUSS
- L LVL
- X ENGINEERING PAGE NUMBER

SEE FC DETAILS FOR FRAMING CONNECTORS

- FOUNDATION NOTES - SLAB**
1. FOUNDATION UNDER HABITABLE SPACE:
 - 1.1. CONCRETE SLAB ON 6 MIL VAPOR BARRIER OVER SUB-BASE (SEE SPEC SHEET FOR SLAB NOTES)
 2. FOUNDATION UNDER GARAGE:
 - 2.1. UNEXCAVATED WITH CONCRETE SLAB ON VAPOR BARRIER OVER SUB-BASE (SEE SPEC SHEET FOR SLAB NOTES) OR
 - 2.2. STRUCTURAL CONCRETE SLAB ON VAPOR BARRIER OVER SUB-BASE (SEE SPEC SHEET FOR SLAB NOTES)
 3. SEE FOUNDATION HOLD DOWN SHEET FOR CONNECTION INFORMATION.
 4. SLAB EDGE LOCATIONS VARY W/ GRADE BEAM(S) ORIENTATION. SEE GB-1 FOR DETAILS.
 5. THE DIRECTION OF THE ARROW IS THE DIRECTION OF REBAR, AS REQUIRED.
 6. ALL FOOTINGS ARE PLAIN, UNREINFORCED CONCRETE UNLESS NOTES OTHERWISE.

PAD FOOTING SCHEDULE

| IDENTIFIER | LENGTH | WIDTH | HEIGHT | ENS. NUM. | REMARKS |
|------------|------------|-------|--------|--------------|---------|
| FOO1 | 2'-0" | 2'-0" | 1'-0" | 50001 | |
| FOO2 | 13'-3 3/8" | 1'-4" | 0'-8" | 50001, 50002 | |
| FOO3 | 3'-8" | 1'-4" | 0'-8" | 50001 | |
| FOO4 | 2'-0" | 2'-0" | 1'-0" | 1021 | |

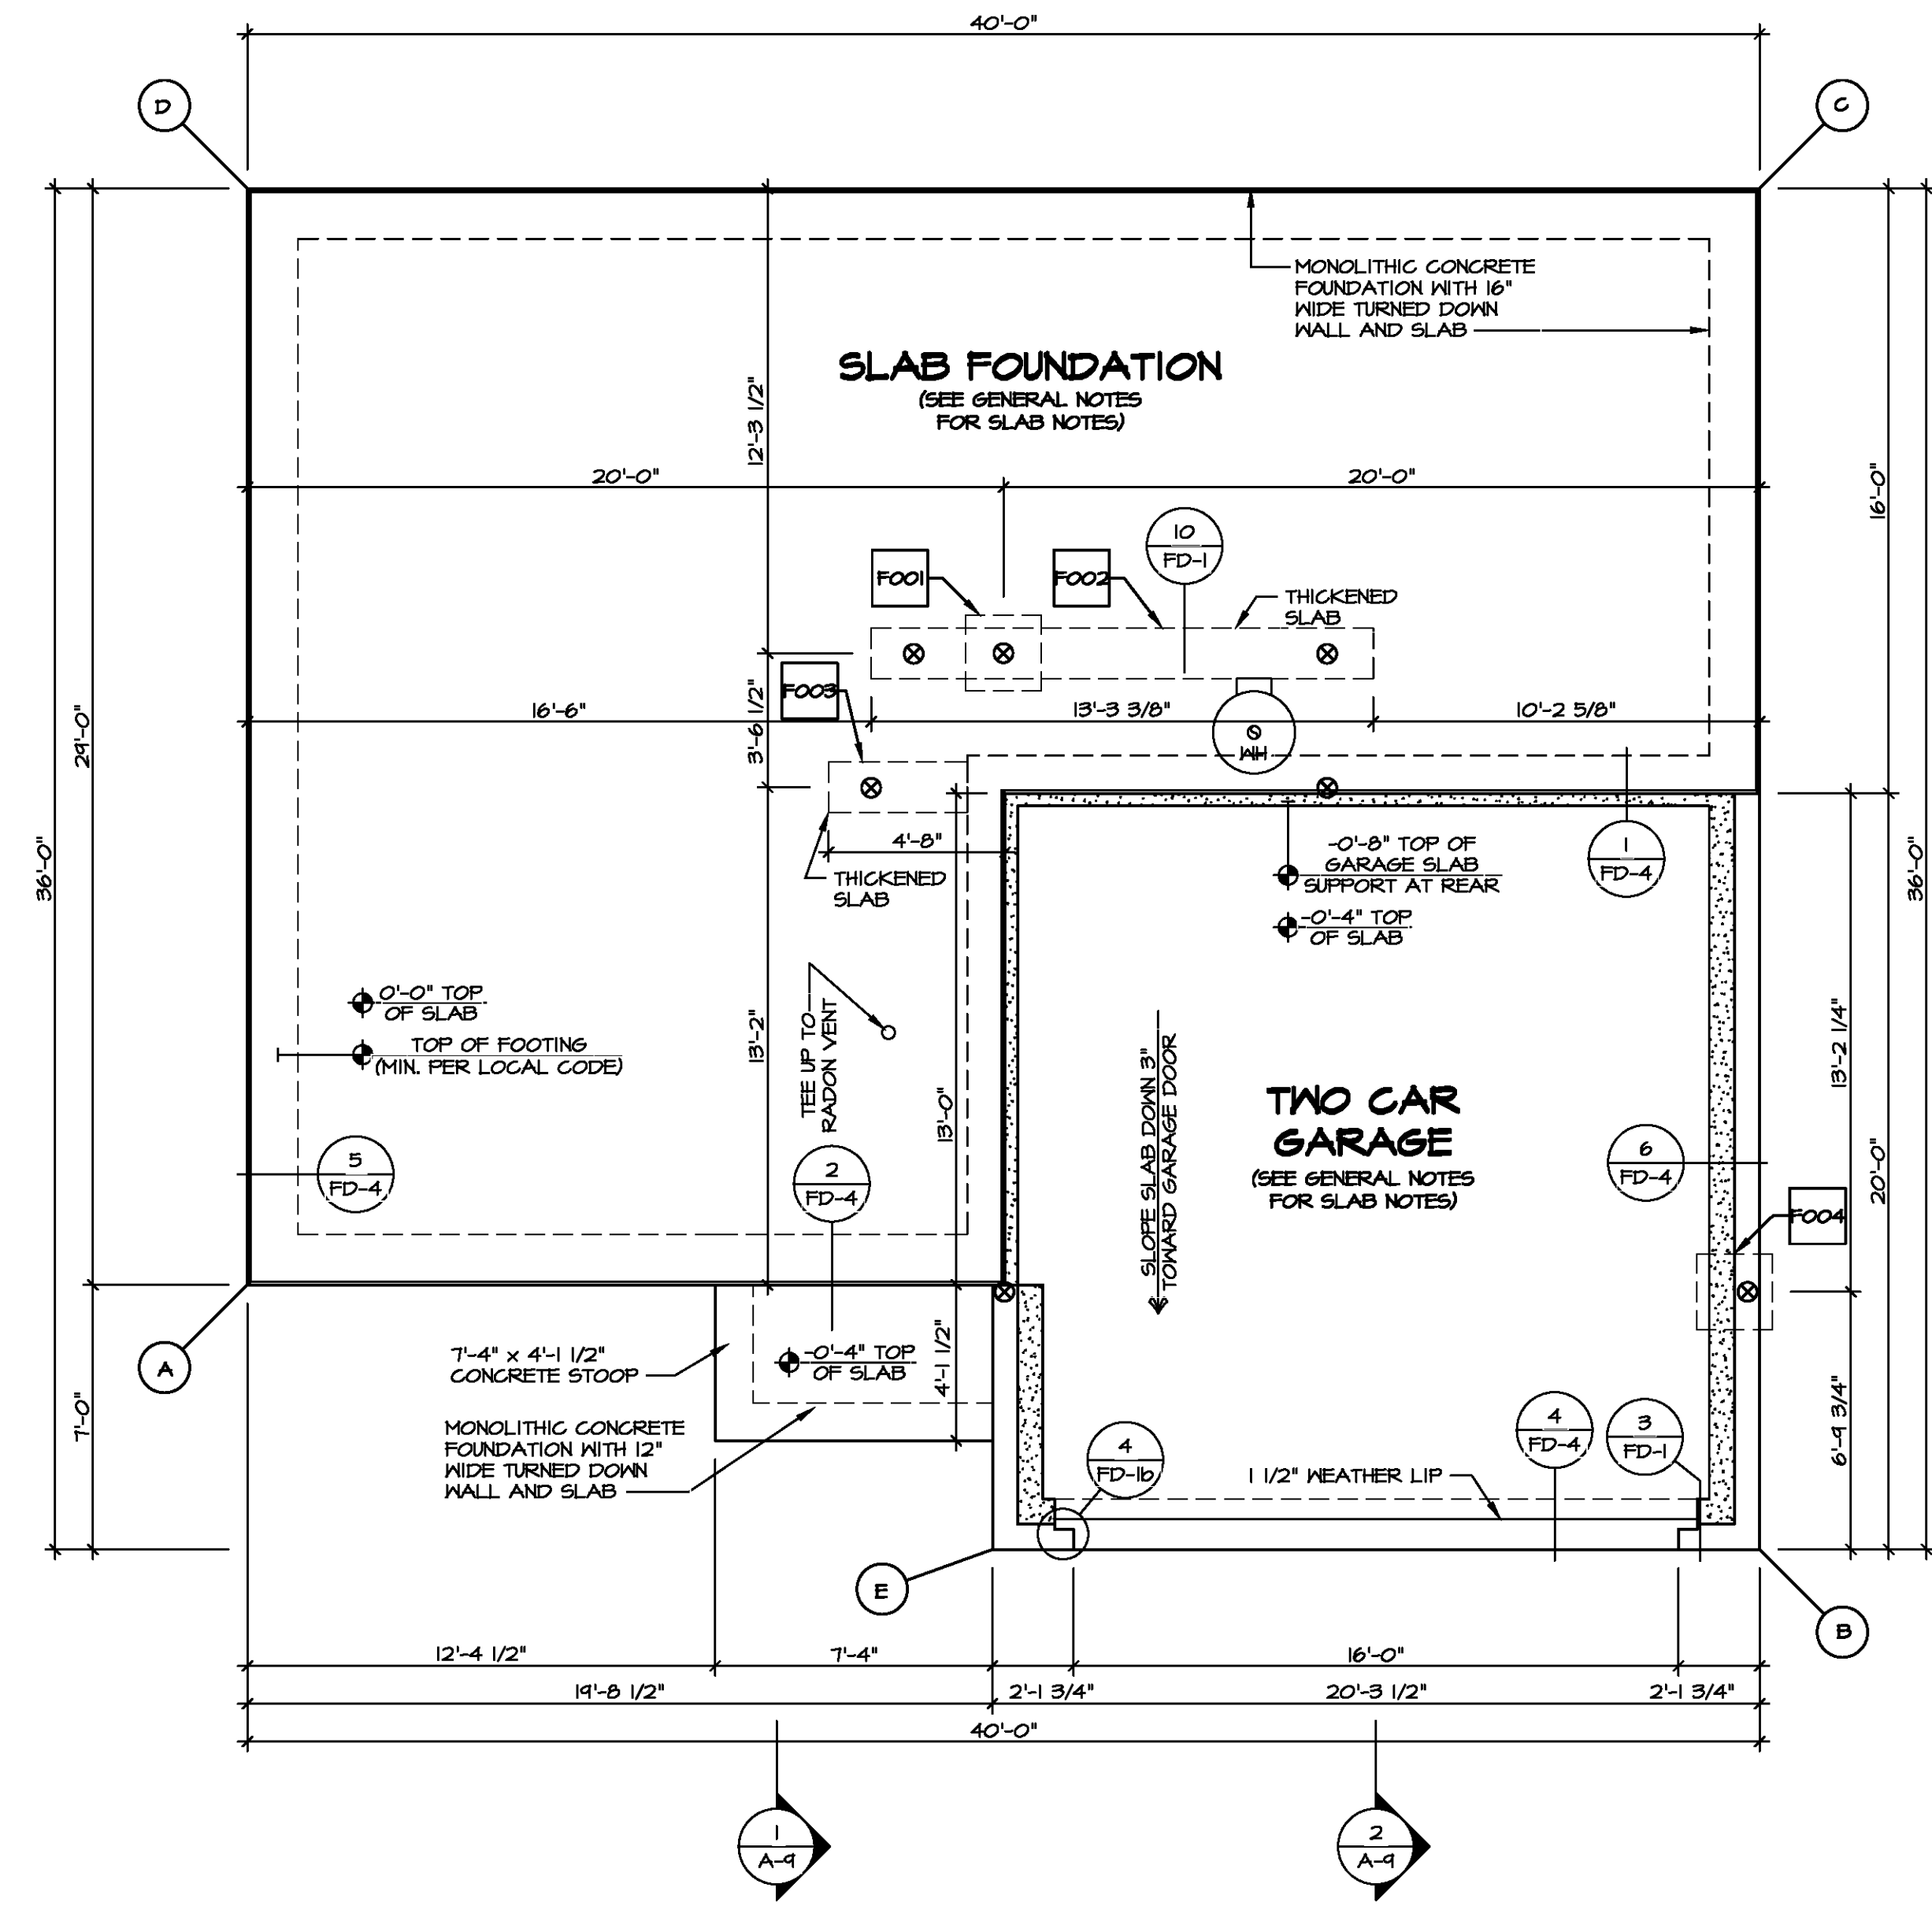

FOUNDATION PLAN
SCALE: 1/4" = 1'-0"

FOUNDATION DIAGONALS

| A | | B | |
|---|-------------|---|-------------|
| A | 0" | A | 40'-7 5/16" |
| B | 40'-7 5/16" | B | 0" |
| C | 44'-4 7/8" | C | 36'-0" |
| D | 24'-0" | D | 53'-4 3/4" |
| E | 20'-11" | E | 20'-3 1/2" |

DIV-COMM-LOT-UNIT

COM-LOT

STREET ADDRESS


CITY

STATE

APT. NO.

ZIP

© NVR, Inc. The engineer expressly reserves the right to modify the design and details of the foundation shown on these plans. These plans are not to be reproduced, changed, or used for any other project without the written consent of NVR, Inc.

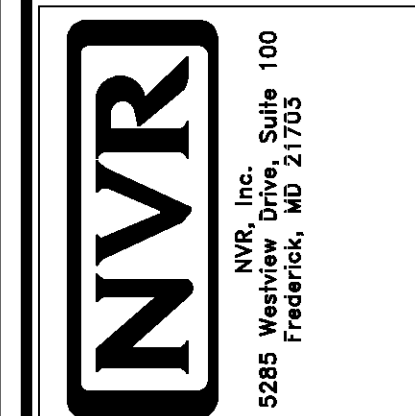

SET NO. EMM00

VERSION 01

DRAWN BY

DATE:

OPTION FSA


SHEET NO. **A-3**

MODEL **ELM**

DRAWING TITLE **FOUNDATION PLAN**

OPTION DESCRIPTION **SLAB FOUNDATION**

5

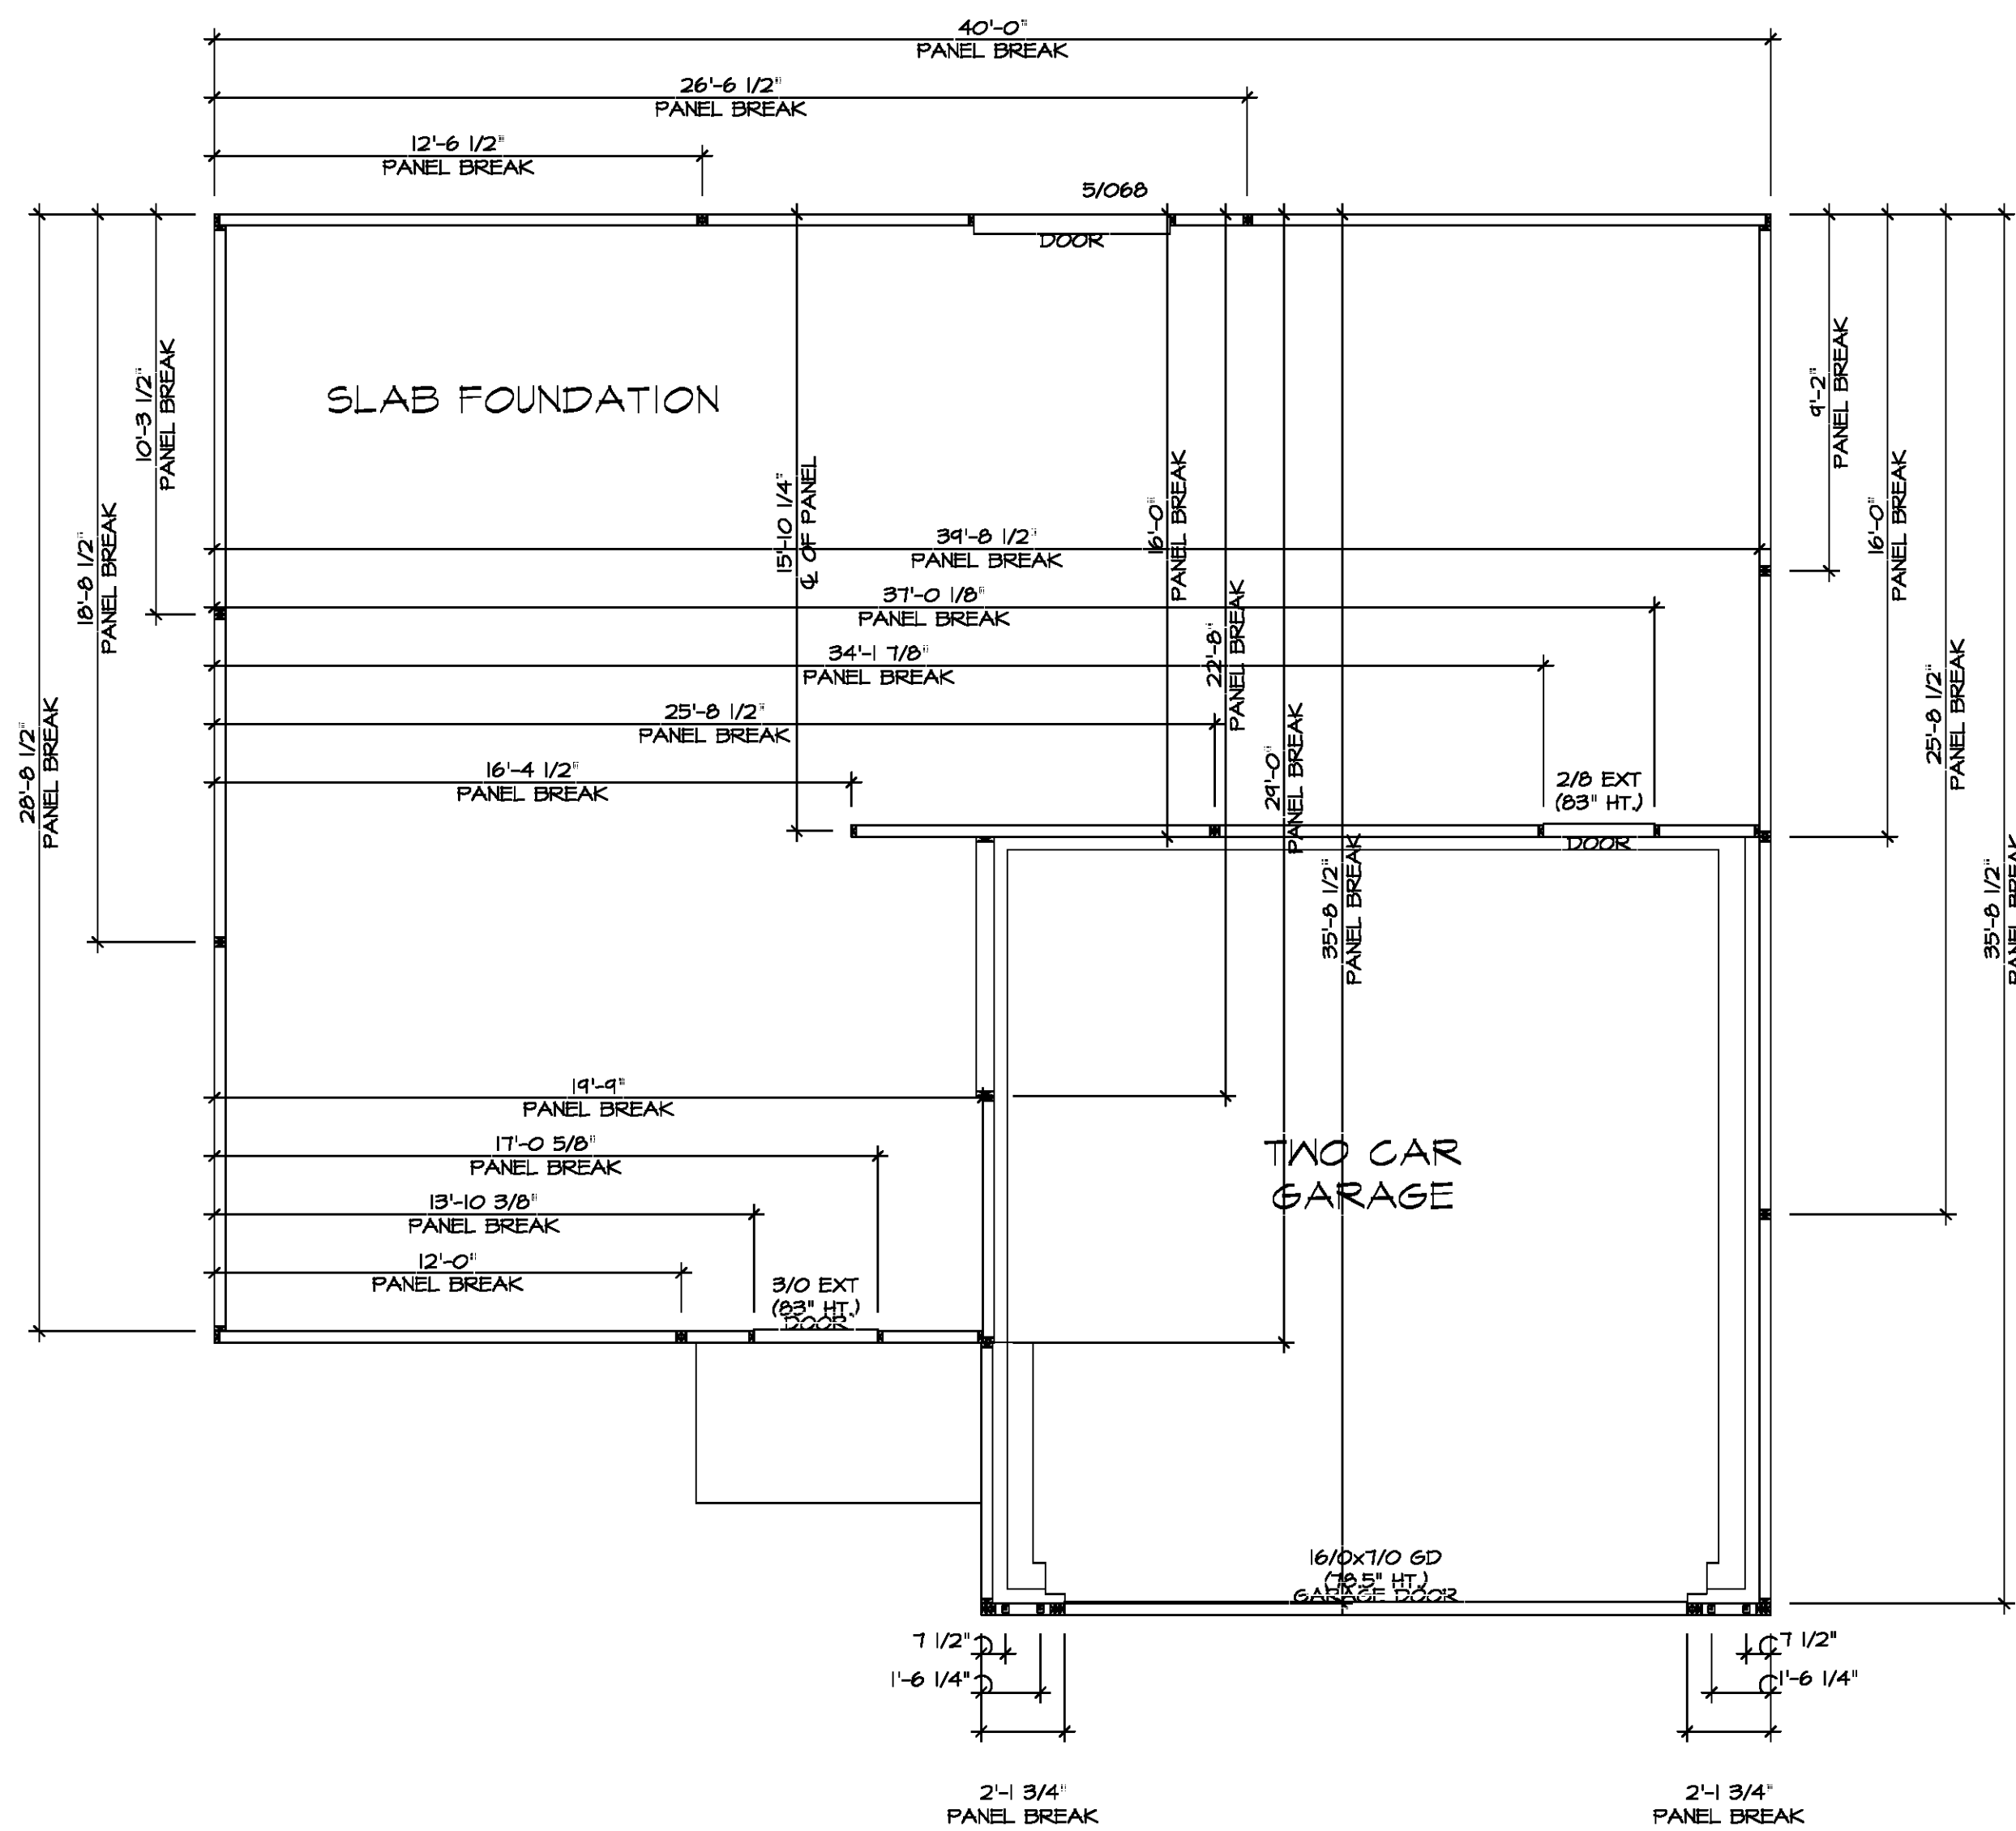

FOUNDATION HOLD DOWN DETAILS
SCALE: 1/4" = 1'-0"


| HOLD DOWN NOTES | |
|--|--|
| REFER TO DETAIL (4/FD-1) FOR HOLD DOWN OFFSET DIMENSIONS. REFER TO DETAIL (12/FD-1) FOR HOLD DOWNS ON CMU BLOCK. | |
| STRAP | <ol style="list-style-type: none"> ALL PANELS GREATER THAN 24" SHALL HAVE AN ANCHOR WITHIN 12" OF THE PANEL BREAKS / ENDS. (SEE DETAIL SHEET FF-1 FOR MORE INFORMATION ON ANCHOR DETAILS) STRAP: <ol style="list-style-type: none"> ON FOUNDATION USE (STDH14) ON FLOOR SYSTEM USE (STDH14R) ALL OTHER HOLD DOWN SEE DETAIL (MB-2) FOR MORE INFORMATION. STRAP LOCATION ON PLANS SHOWN BY DASHED DIMENSION TO CENTER OF STUDS |
| OR | |
| BOLT | <ol style="list-style-type: none"> 5/8" THREADED ROD ALL OTHER HOLD DOWN SEE DETAIL (MB-2) FOR MORE INFORMATION. BOLT LOCATION ON PLANS SHOWN BY SOLID DIMENSION TO CENTER OF BOLT |

| | | | | | | |
|-------------------|----------|----------------|------|-------|----------|-----|
| DIV-COMM-LOT-UNIT | COMM-LOT | STREET ADDRESS | CITY | STATE | APT. NO. | ZIP |
| | | | | | | |

NVR
NVR, Inc.
5285 Westview Drive, Suite 100
Frederick, MD 21703

| | | | | |
|---------------|--|--------------|--------------|--------------------|
| SET NO. EMM00 | VERSION 01 | DRAWN BY DLR | DATE 6/12/19 | OPTION |
| MODEL ELM | DRAWING TITLE FOUNDATION HOLD DOWN DETAILS | | | OPTION DESCRIPTION |
| SHEET NO. A-4 | | | | 6 |

J:\PROJECTS\RYAN\HOME\ELM_EMM00_01\Sheets\Lot_Specifs & A-4_FDHD_US.dwg_06/16/20_08:51 am

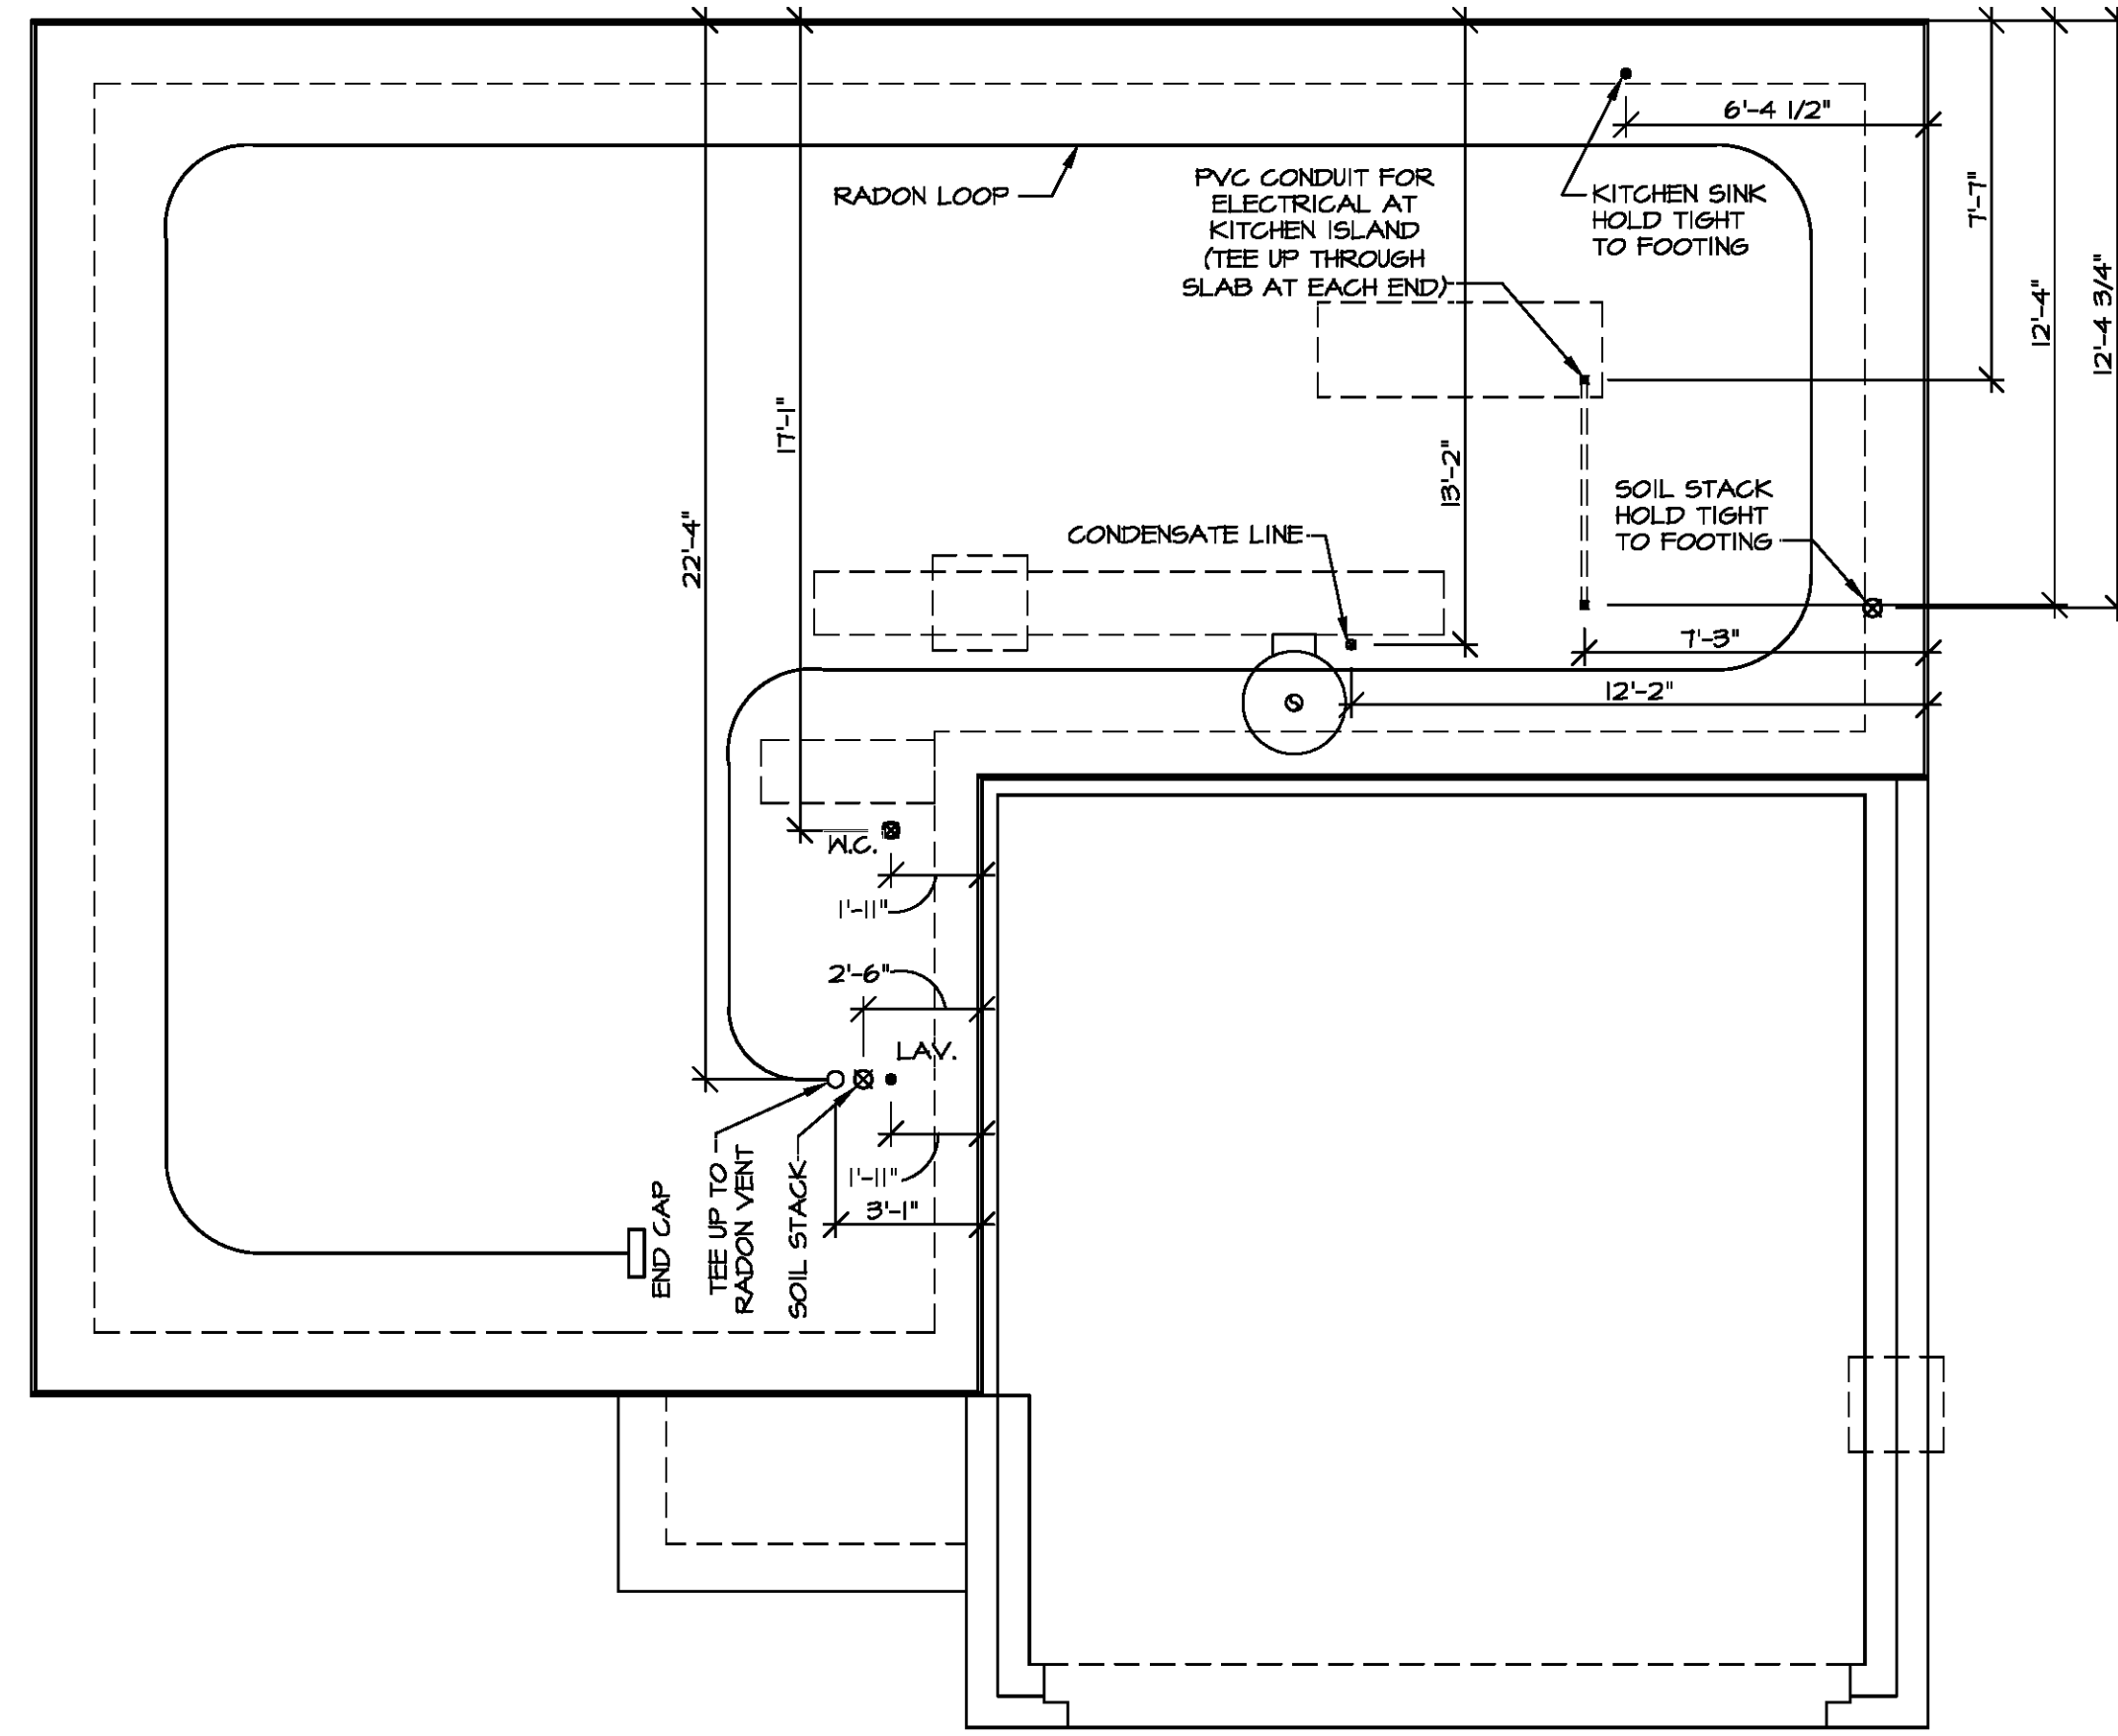

PLUMBING PLAN
SCALE: 1/4" = 1'-0"

NOTE
RADON REMEDIATION
RADON LOOP

- (4") PERFORATED HDPE "LOOP"
- MUST BE PLACED IN STONE BED SLIGHTLY HIGHER THAN ANY INTERIOR DRAINTILE
- LOOP TO BE SEPARATE FROM ANY DRAINTILE ELEMENTS
- TO BE CORRUGATED HDPE PIPE
- SCREWS TO BE INSTALLED THROUGH LOOP AT TEE UP INTO STACK

STACK REQUIREMENTS:

- 3" PVC STACK (4" IF BASEMENT IS GREATER THAN 2200 SQFT)
- NO PART OF STACK IS TO BE HORIZONTAL (45° ELBOWS PERMITTED AS REQUIRED)
- PIPE TO BE PHYSICALLY LABELED IN THE FIELD AS "RADON VENT" OR OTHER JURISDICTIONALLY REQUIRED LANGUAGE (ON EVERY LEVEL OF HOUSE)
- ROOF TERMINATION TO BE IN TOP 1/3 OF ROOF
- SCREEN OR VENT CAP INSTALLED TO KEEP PESTS OUT OF RADON VENT AT ROOF TERMINATION.



DIV-COMM-LOT-UNIT

COMM-LOT

STREET ADDRESS


CITY

STATE

APT. NO.

ZIP

The owner, expressly reserves its right to modify or change these plans at any time without notice. These plans are not to be reproduced, changed, or altered in any way without the express written consent of NVR, Inc.

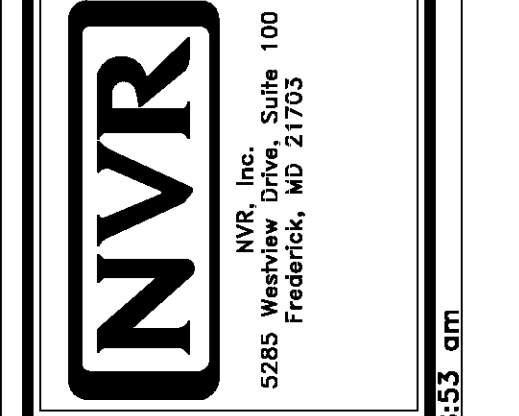

| | | |
|---------------------------------------|---------------|------------|
| MODEL ELM | SET NO. EMM00 | VERSION 01 |
| DRAWING TITLE PLUMBING PLAN | DRAWN BY | DATE |
| OPTION DESCRIPTION | OPTION | |
| SHEET NO. A-5 | | 7 |



LEGEND

- BEARING WALL
- NON BEARING WALL
- ⊙ INDICATES BEARING FROM POINT-LOAD ABOVE
- J JACKS
- B BEAM/HEADER
- F PAD FOOTING
- C STEEL COLUMN
- X TRUSS TIE DOWN
- X PORTAL FRAME
- X JOIST/TRUSS
- LVL
- X ENGINEERING PAGE NUMBER


SEE FC DETAILS FOR FRAMING CONNECTORS

- FLOOR PLAN NOTES**
1. ALL HEADERS ARE (2) 2x6 w/ 2x4 WALLS OR (3) 2x6 w/ 2x6 WALLS, UNLESS OTHERWISE NOTED.
 2. ALL HEADERS TO HAVE (1) 2x4 OR 2x6 JACK AND KING STUD EACH END, UNLESS OTHERWISE NOTED. MULTI-OPENING HEADERS TO HAVE (2) JACKS AT INTERMEDIATE BEARINGS, UNLESS OTHERWISE NOTED. NO ADDITIONAL FLOOR SYSTEM BLOCKING OR CONTINUOUS LOAD PATH JACKS ARE REQUIRED UNLESS OTHERWISE NOTED.
 3. ALL EXTERIOR WALLS TO BE 4" w/ OSB OR 3 1/2" w/ LAMINATED FIBROUS STRUCTURAL SHEATHING, ALL INTERIOR WALLS TO BE 3 1/2" UNLESS OTHERWISE NOTED.
 4. HATCHED AREAS INDICATE DROPPED CEILINGS. ALL DROPPED CEILINGS ARE 12" UNLESS OTHERWISE NOTED.
 5. SEE "BRACED WALL PANEL DETAIL SHEET" FOR SPECIAL WALL FRAMING LOCATIONS AND HEADER SIZES, IF APPLICABLE.
 6. SEE STANDARD DETAIL CATEGORY "IT" SHEET(S) FOR INTERIOR TRIM DETAILS.
 7. SEE ARCHITECTURAL DETAIL SHEET "AD" FOR HOUSE SPECIFIC INTERIOR TRIM OPTION TABLE.
 8. ALL HEADERS IN NON-BEARING WALLS SHALL BE A SINGLE FLAT 2x4 OR 2x6 ATTACHED TO CRIPPLES ABOVE, UNLESS OTHERWISE NOTED.
 9. TANKED WATER HEATER SHOWN AS BASE CONDITION, OPTIONAL TANKLESS WATER HEATER IS AVAILABLE IN LIEU OF TANKED WATER HEATER.

- GYPSUM NOTES**
- AT GARAGE:
GYPSUM BOARD AT COMMON WALLS, CEILINGS, BEAM WRAPS AND SUPPORTS PER STANDARD DETAIL FA-(b) FIRE ASSEMBLIES OR AS REQUIRED BY LOCAL CODE.
- AT STAIRS:
1/2" GYPSUM BOARD AT UNDERSIDE OF STAIRS AND WALLS IN CLOSET

NOTE:
EXTERIOR WALLS DRAWN TO FRAMING WIDTH, EXTERIOR SHEATHING IS NOT INCLUDED IN WALL THICKNESS.

ALL WINDOWS HAVE T-0 1/2" HEADER HEIGHT UNLESS OTHERWISE NOTED

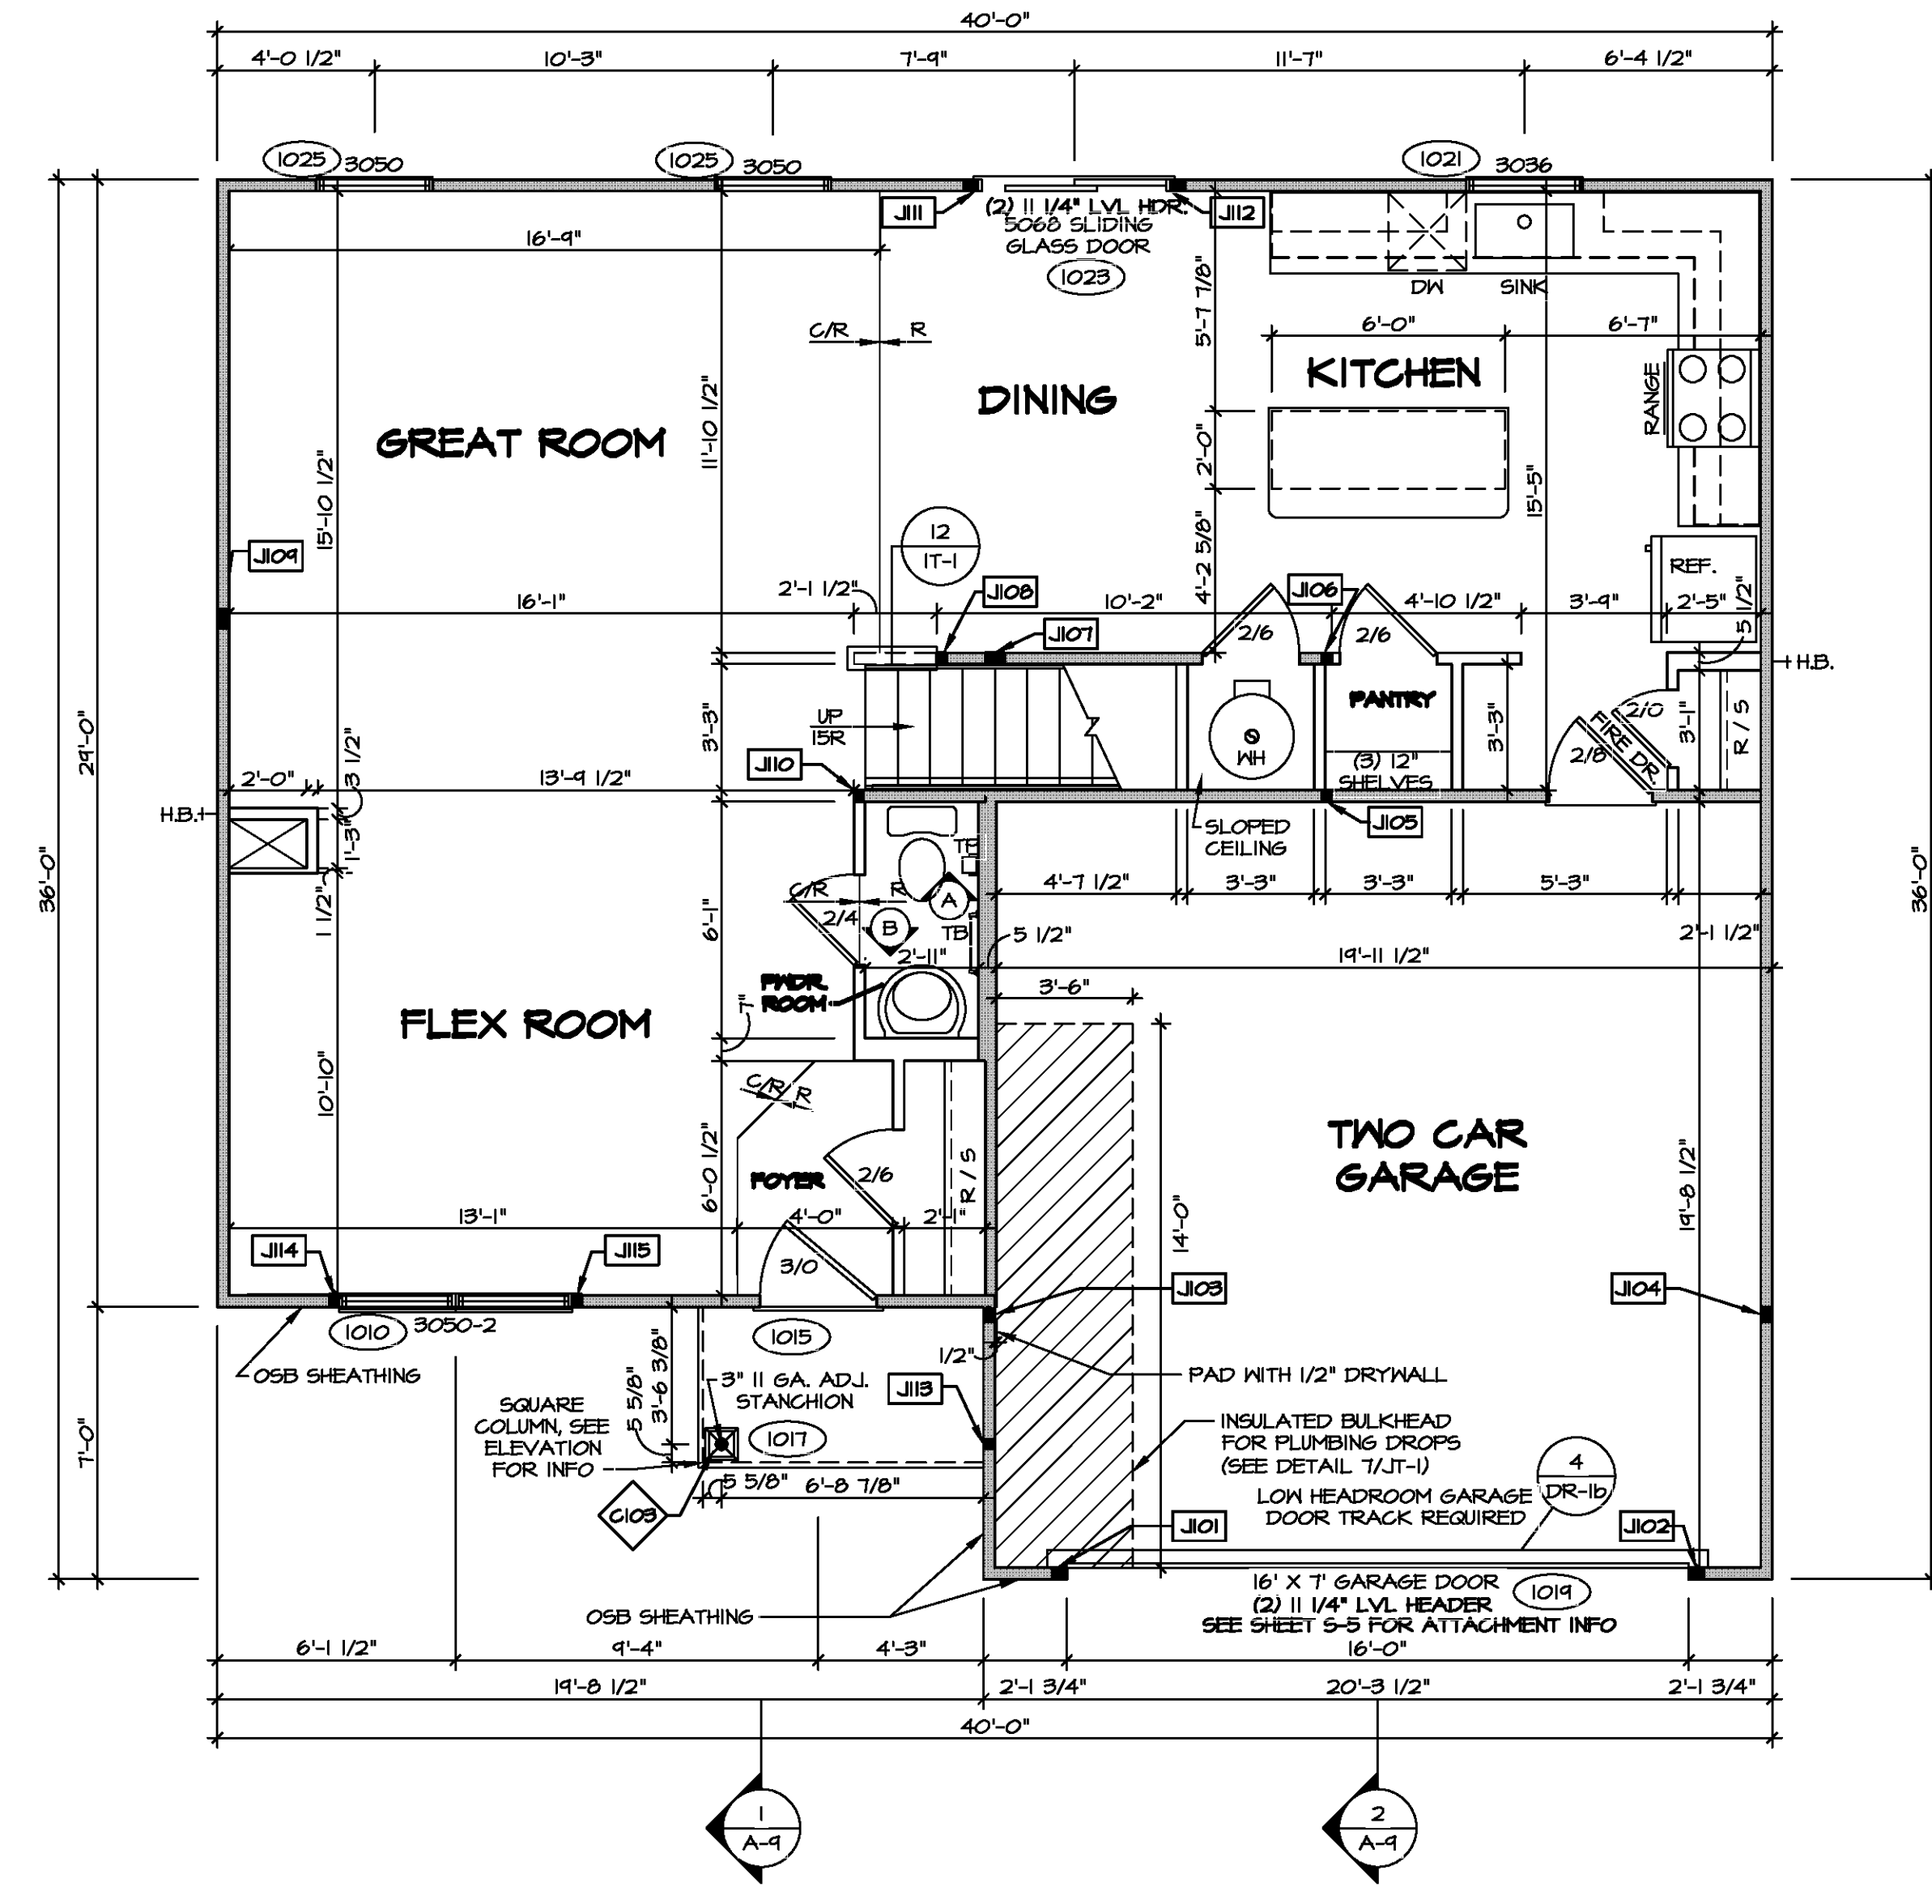

FIRST FLOOR JACK SCHEDULE

| IDENTIFIER | DESCRIPTION | ENG. NUM. |
|------------|-------------------------------|-----------|
| J101 | JACK - (3) 2X4 SFF STUD GRADE | 1011 |
| J102 | JACK - (3) 2X4 SFF STUD GRADE | 1011 |
| J103 | JACK - (3) 2X4 SFF#1 | 2004 |
| J104 | JACK - (3) 2X4 SFF#1 | 2004 |
| J105 | JACK - (2) 2X4 SFF STUD GRADE | 1004 |
| J106 | JACK - (2) 2X4 SFF STUD GRADE | 1004 |
| J107 | JACK - (4) 2X4 SFF STUD GRADE | 1002 |
| J108 | JACK - (2) 2X4 SFF STUD GRADE | 1020 |
| J109 | JACK - (4) 2X4 SFF STUD GRADE | 1000 |
| J110 | JACK - (2) 2X4 SFF STUD GRADE | 1006 |
| J111 | JACK - (3) 2X4 SFF STUD GRADE | 1023 |
| J112 | JACK - (3) 2X4 SFF STUD GRADE | 1023 |
| J113 | JACK - (2) 2X4 SFF STUD GRADE | 1011 |
| J114 | JACK - (2) 2X4 SFF STUD GRADE | 1010 |
| J115 | JACK - (2) 2X4 SFF STUD GRADE | 1010 |

STEEL COLUMN SCHEDULE

| IDENTIFIER | STYLE | HEIGHT | ENG. NUM. | REMARKS |
|------------|-------------------------------------|----------|-----------|---------|
| C103 | STANCHION PORCH - 3 IN DIA 16GA ADJ | T-1 1/4" | 1017 | PSA |

FIRST FLOOR PLAN
SCALE: 1/4" = 1'-0"

DIV-COMM-LOT-UNIT

COMM-LOT

STREET ADDRESS

CITY

STATE

APT. NO.

ZIP

5285 Walkers Dale, Suite 100
Frederick, MD 21703

SET NO. EMM00
VERSION 01
DRAWN BY
DATE:
OPTION

MODEL
ELM
DRAWING TITLE
FIRST FLOOR PLAN
OPTION DESCRIPTION

SHEET NO.
A-7
9

Y:\AS-Sold\2-095A\ASD\2020-1\stg\1-Complete\NVA\DETACHED\ELM\EMM00_01\ELK-P-QC_0032\9-A-7_Plan_Ls.dwg_08/18/20 - 10:14 am



LEGEND


- BEARING WALL
- NON BEARING WALL
- INDICATES BEARING FROM POINT-LOAD ABOVE
- JACKS
- BEAM/HEADER
- PAD FOOTING
- STEEL COLUMN
- TRUSS TIE DOWN
- PORTAL FRAME
- JOIST/TRUSS
- LVL
- ENGINEERING PAGE NUMBER

SEE FC DETAILS FOR FRAMING CONNECTORS

- FLOOR PLAN NOTES**
1. ALL HEADERS ARE (2) 2x6 w/ 2x4 WALLS OR (3) 2x6 w/ 2x6 WALLS, UNLESS OTHERWISE NOTED.
 2. ALL HEADERS TO HAVE (1) 2x4 OR 2x6 JACK AND KING STUD EACH END, UNLESS OTHERWISE NOTED. MULTI-OPENING HEADERS TO HAVE (2) JACKS AT INTERMEDIATE BEARINGS, UNLESS OTHERWISE NOTED. NO ADDITIONAL FLOOR SYSTEM BLOCKING OR CONTINUOUS LOAD PATH JACKS ARE REQUIRED UNLESS OTHERWISE NOTED.
 3. ALL EXTERIOR WALLS TO BE 4" w/ OSB OR 3 1/2" w/ LAMINATED FIBROUS STRUCTURAL SHEATHING, ALL INTERIOR WALLS TO BE 3 1/2" UNLESS OTHERWISE NOTED.
 4. HATCHED AREAS INDICATE DROPPED CEILING. ALL DROPPED CEILING ARE 12" UNLESS OTHERWISE NOTED.
 5. SEE "BRACED WALL PANEL DETAIL SHEET" FOR SPECIAL WALL FRAMING LOCATIONS AND HEADER SIZES, IF APPLICABLE.
 6. SEE STANDARD DETAIL CATEGORY "IT" SHEET(S) FOR INTERIOR TRIM DETAILS.
 7. SEE ARCHITECTURAL DETAIL SHEET "AD" FOR HOUSE SPECIFIC INTERIOR TRIM OPTION TABLE.
 8. ALL HEADERS IN NON-BEARING WALLS SHALL BE A SINGLE FLAT 2x4 OR 2x6 ATTACHED TO CRIPPLES ABOVE, UNLESS OTHERWISE NOTED.
 9. TANKED WATER HEATER SHOWN AS BASE CONDITION. OPTIONAL TANKLESS WATER HEATER IS AVAILABLE IN LIEU OF TANKED WATER HEATER.

NOTE:
EXTERIOR WALLS DRAWN TO FRAMING WIDTH, EXTERIOR SHEATHING IS NOT INCLUDED IN WALL THICKNESS.

ALL WINDOWS HAVE T-4 5/8" HEADER HEIGHT UNLESS OTHERWISE NOTED

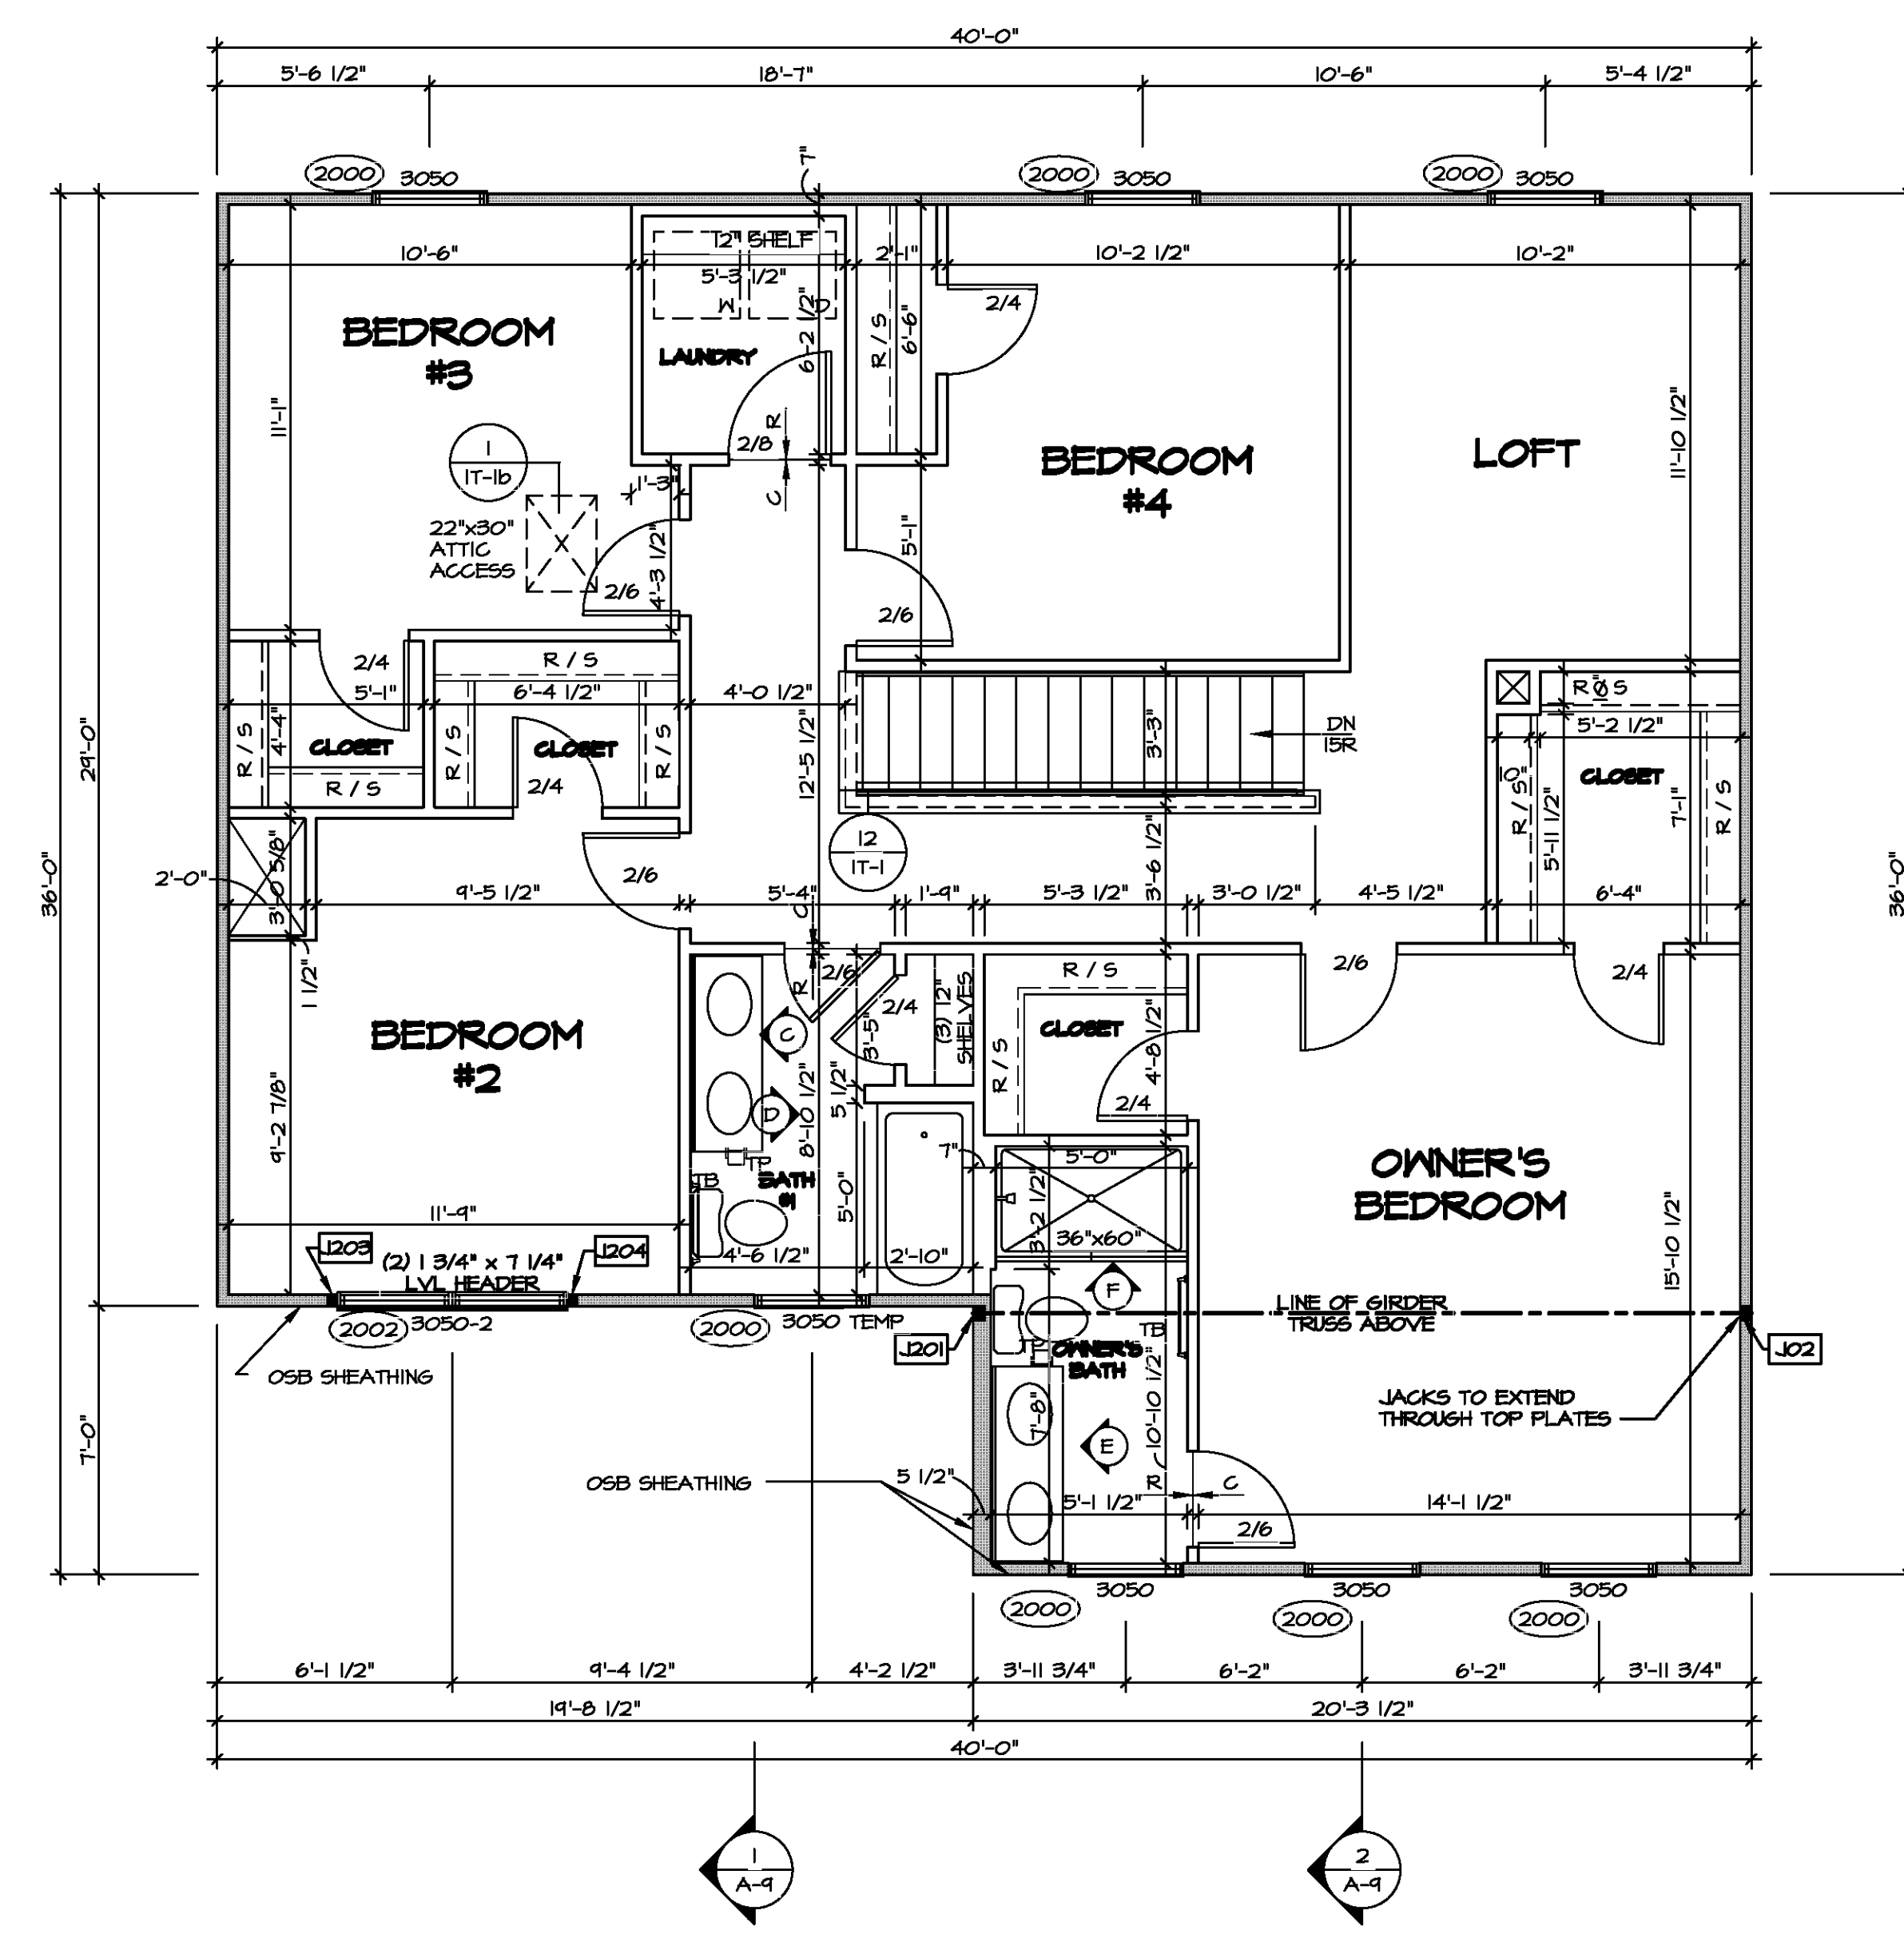

SECOND FLOOR JACK SCHEDULE

| IDENTIFIER | DESCRIPTION | ENG. N.M. |
|------------|-------------------------------|-----------|
| J201 | JACK - (3) 2X4 9F#1 | 2004 |
| J202 | JACK - (3) 2X4 9F#1 | 2004 |
| J203 | JACK - (2) 2X4 9FF STUD GRADE | 2002 |
| J204 | JACK - (2) 2X4 9FF STUD GRADE | 2002 |

SECOND FLOOR PLAN
SCALE: 1/4" = 1'-0"

DIV-COMM-LOT-UNIT

COMM-LOT

STREET ADDRESS


CITY

STATE

APT. NO.

ZIP

© NVR, Inc. NVR, Inc. expressly reserves the right to modify these plans without notice. These plans are not to be reproduced, changed, or altered in any way without the written consent of NVR, Inc.

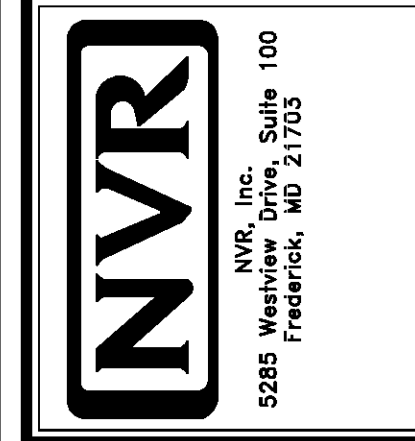

MODEL: ELM

DRAWING TITLE: SECOND FLOOR PLAN

OPTION DESCRIPTION

SHEET NO. A-9

10


SET NO. EM000

VERSION 01


DRAWN BY

DATE:


OPTION

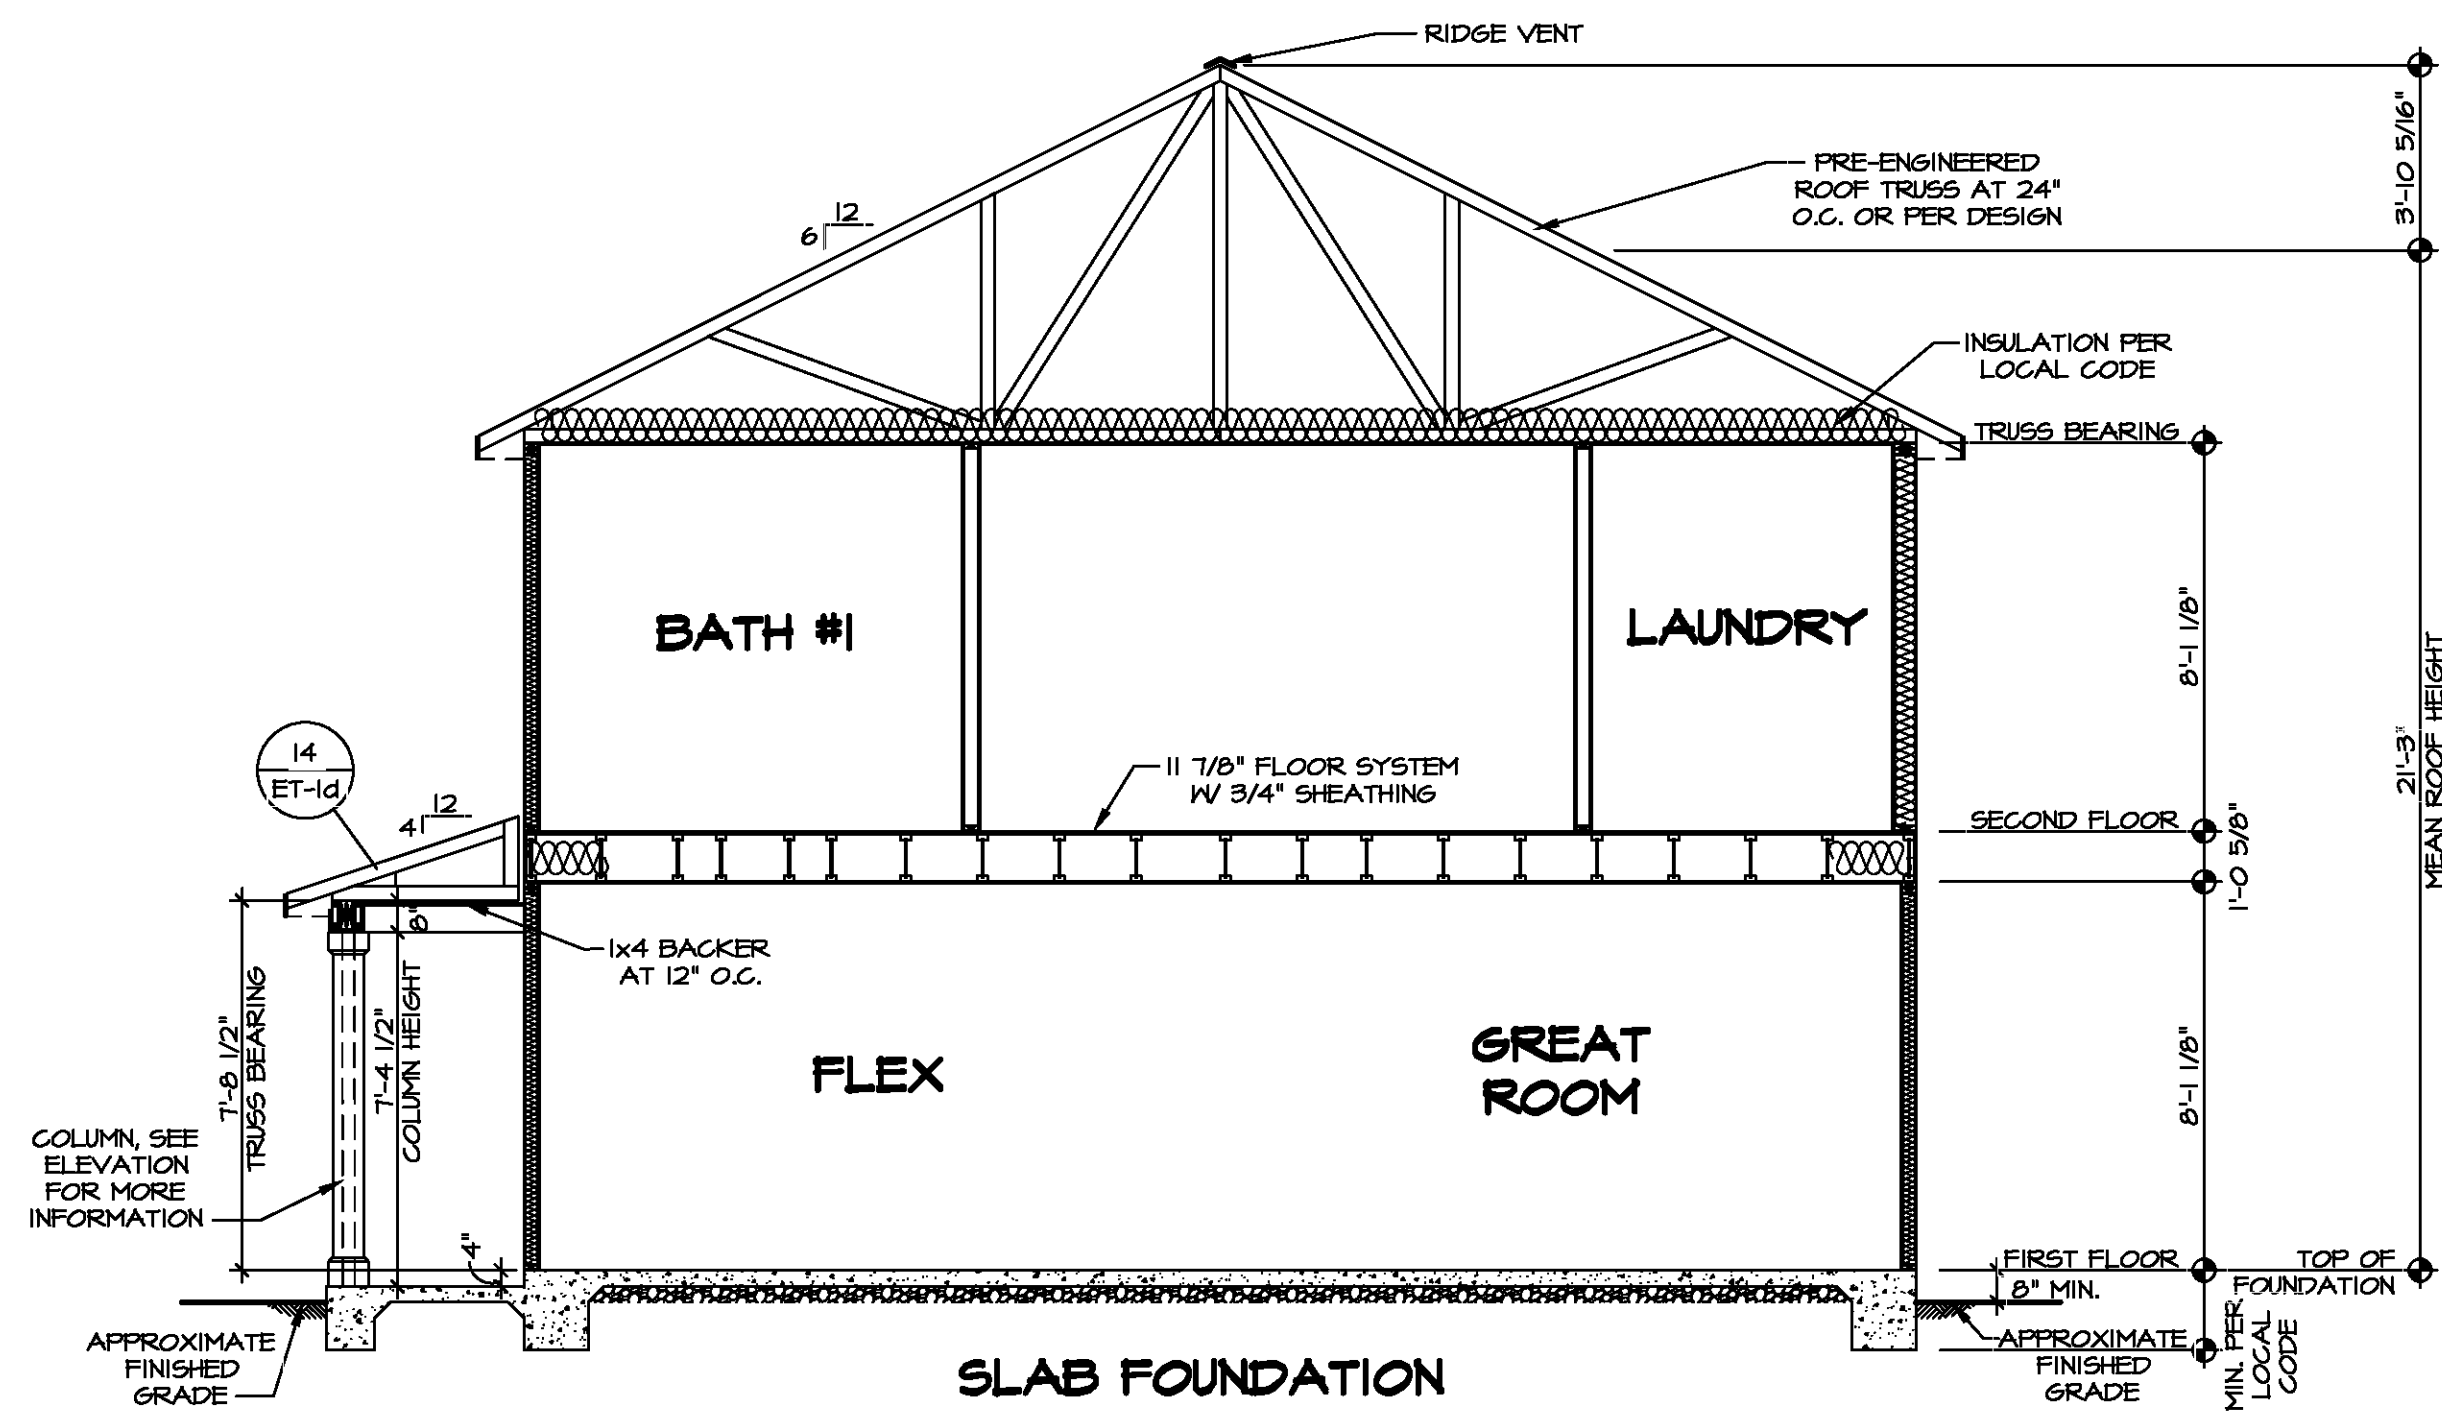

1 BUILDING SECTION
 SCALE: 1/4" = 1'-0"

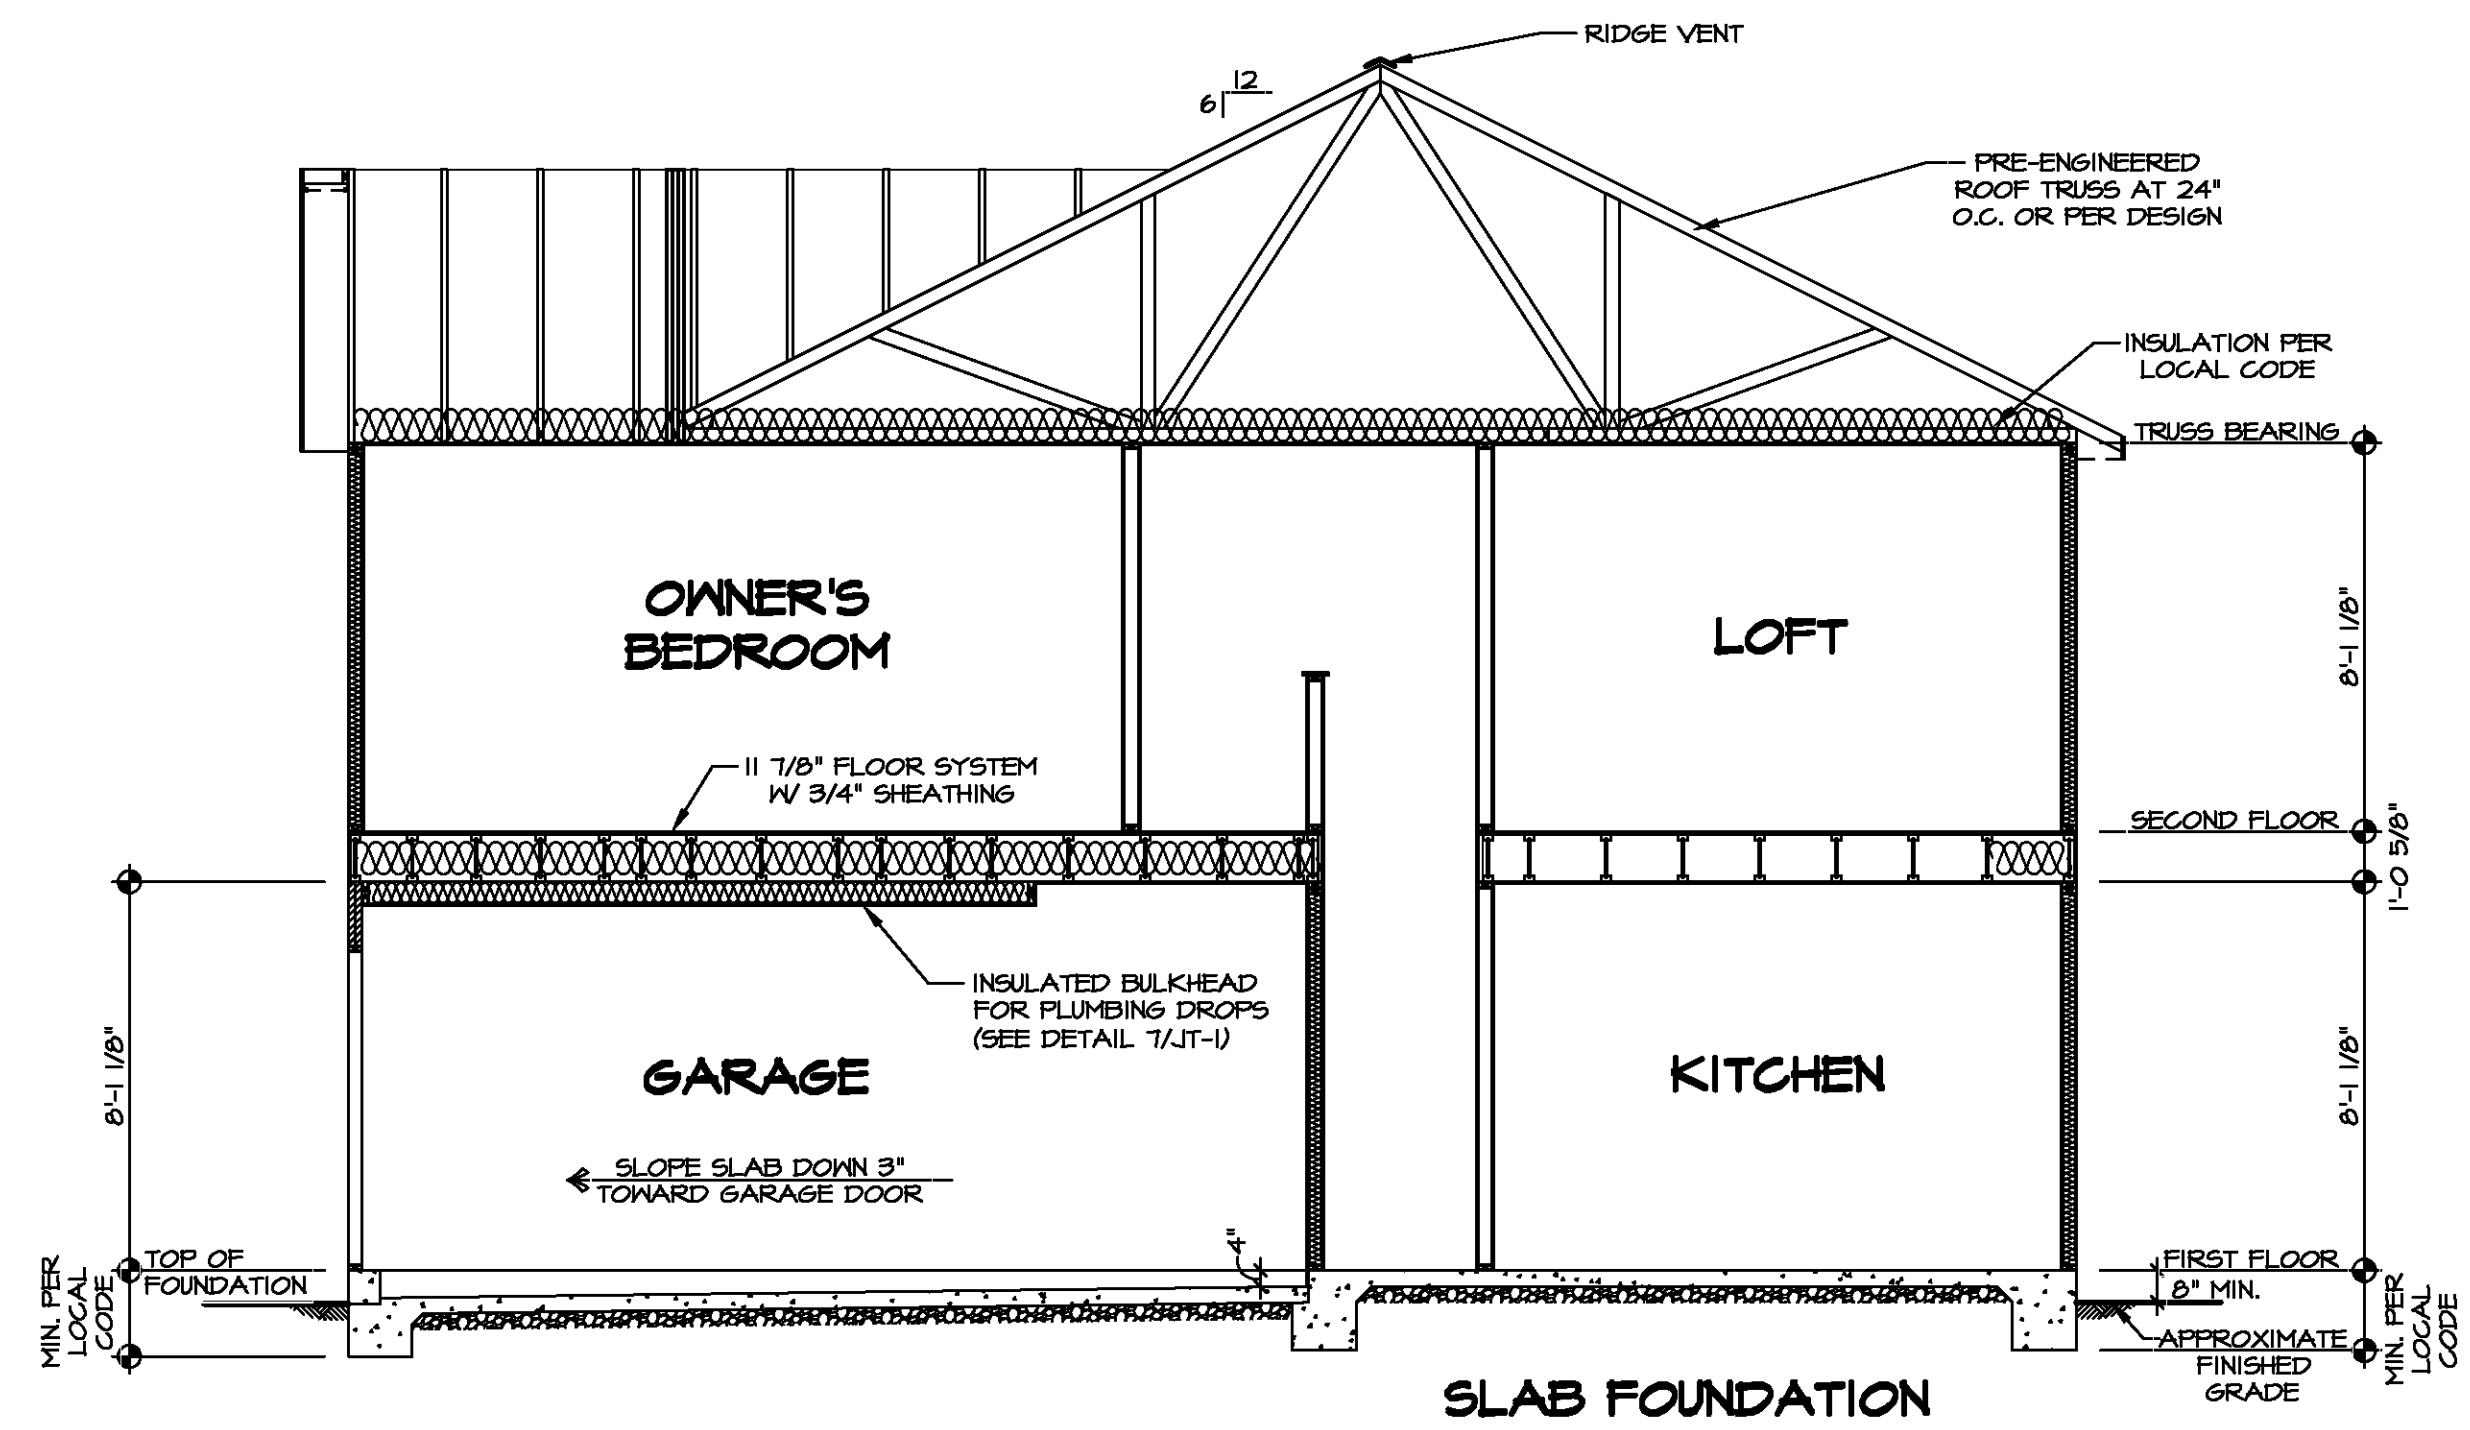


2 BUILDING SECTION
 SCALE: 1/4" = 1'-0"

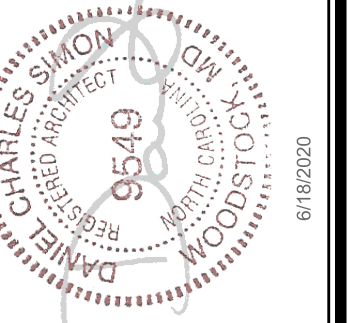

DIV-COMM-LOT-UNIT
 COMM-LOT
 STREET ADDRESS
 CITY
 STATE
 APT. NO.
 ZIP

© NVR, Inc. expressly reserves the right to modify, amend, or change these plans at any time without notice. These plans are not to be reproduced, changed, or altered in any way without the written consent of NVR, Inc.

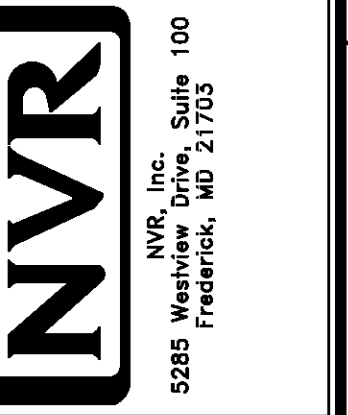

| | |
|--------------------|---------------|
| MODEL | SET NO. EMM00 |
| ELM | VERSION 01 |
| DRAWING TITLE | DRAWN BY |
| BUILDING SECTION | DATE: |
| OPTION DESCRIPTION | OPTION |
| A-9 | |




| LEGEND | |
|--------|---|
| | BEARING WALL |
| | INDICATES BEARING FROM POINT-LOAD ABOVE |
| | JACKS |
| | BEAM/HEADER |
| | PAD FOOTING |
| | STEEL COLUMN |
| | TRUSS TIE DOWN |
| | PORTAL FRAME |
| | JOIST/TRUSS |
| | LVL |
| | ENGINEERING PAGE NUMBER |


SEE FC DETAILS FOR FRAMING CONNECTORS

1-JOIST FLOOR SYSTEM

- SUBFLOOR IS 3/4" TONGUE AND GROOVE OSB STANDARD.
- JOIST LENGTHS SHIPPED IS THE NEXT HIGHEST LENGTH TO CUT FROM.
- ALL RIMBOARDS TO BE 1-1/8" THICK U.N.O.
- REFER TO STANDARD DETAIL T/JT-3 FOR HOLE CUTTING GUIDELINES.
- PROVIDE RIMBOARD SOLID BLOCKING AT EXTERIOR WALLS AND BELOW ALL JACKS AS REQUIRED.
- REFER TO DETAIL B/JT-3 FOR HANGER DETAIL.
- ALL JOISTS TO BE FRI60, FRI60 OR FRI60, REFERENCE SCHEDULE FOR SPECIFIC SERIES PER MEMBER.
 - FRI40 SERIES ARE SHOWN AS SHADED ON FRAMING PLAN.
- SEE CONNECTOR / NAIL CHART IN STANDARD DETAILS (FC-4) FOR TYPICAL HANGERS.
- ADHESIVE TO BE APPLIED AT THE RATE OF (1) TUBE PER TWO AND ONE-HALF SHEETS; SHEETS ARE TO BE GLUED AND PLACED ONE AT A TIME. **APPLY GLUE TO TONGUE AND GROOVE.**
- 1-JOIST BLOCKING CUT FROM 2'-0" MATERIAL.
- ADHESIVE TO BE ADDED TO ALL JOIST HANGERS PRIOR TO SETTING JOISTS.

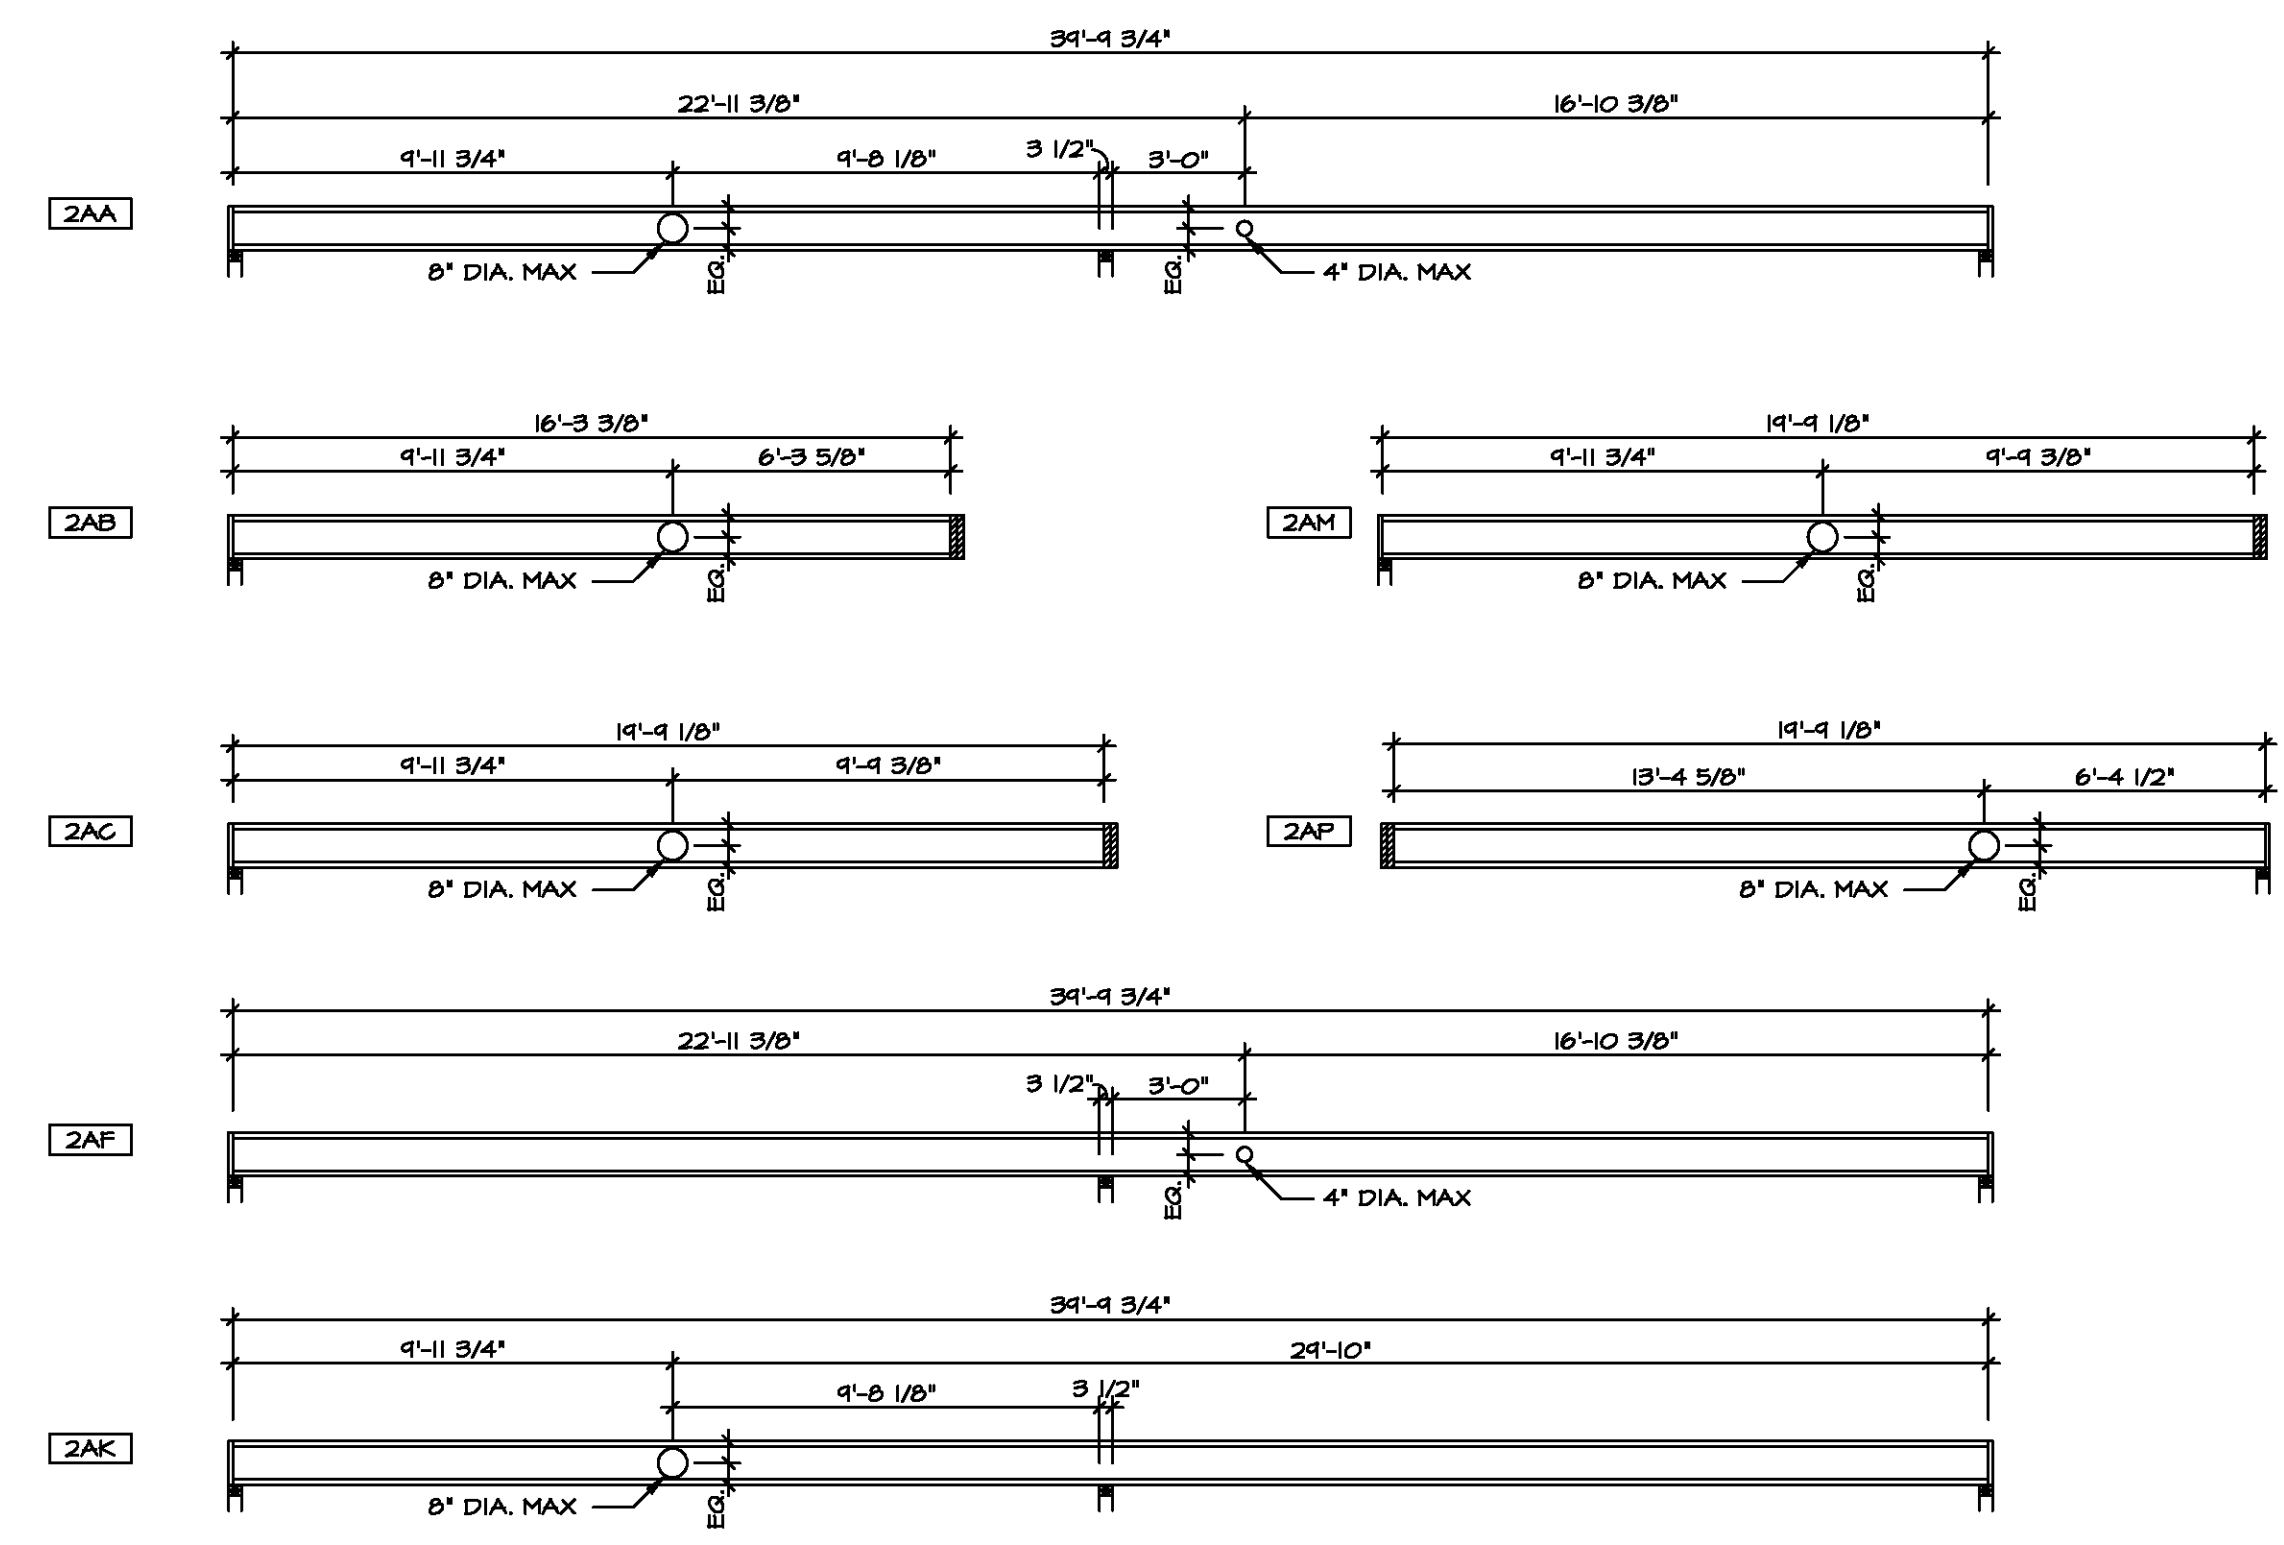

2 HOLE CUTTING LAYOUT
SCALE: 1/4" = 1'-0"

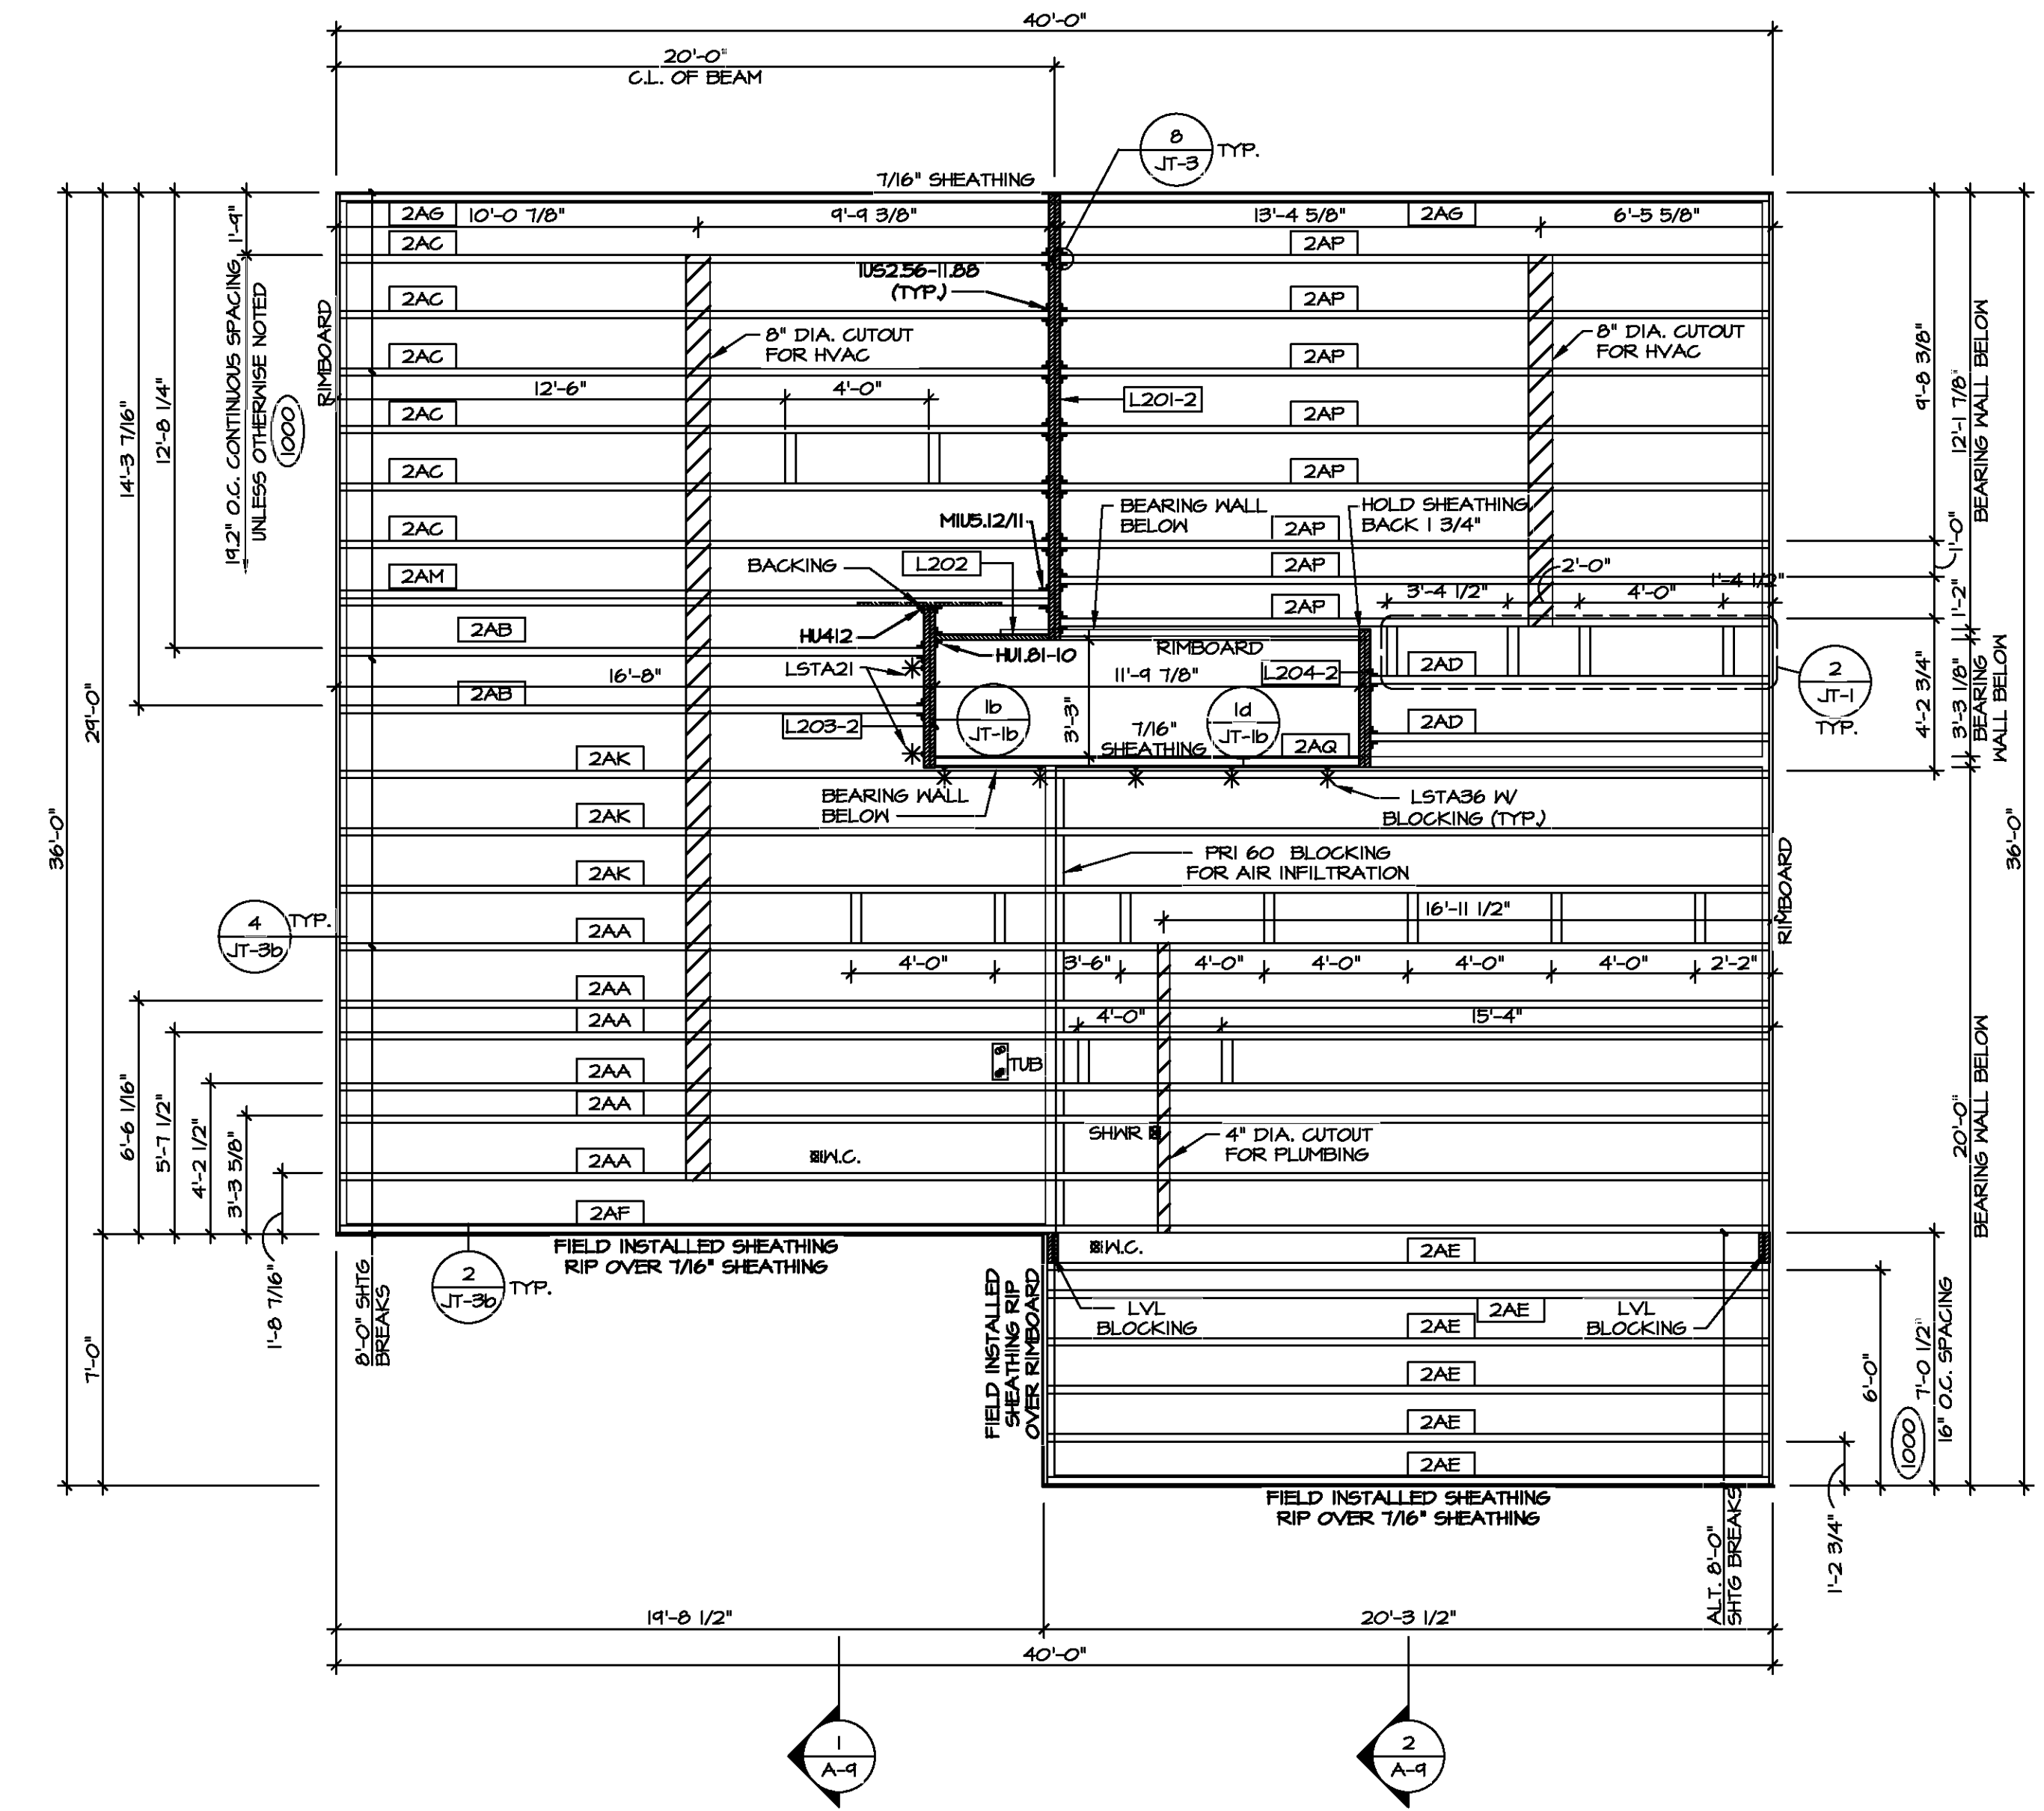

1 SECOND FLOOR FRAMING PLAN
SCALE: 1/4" = 1'-0"


| SECOND FLOOR FRAMING LENGTH SCHEDULE | | | | |
|--------------------------------------|--------------------|------------|------------|---------|
| IDENTIFIER | DESCRIPTION | LENGTH | ENG. NUM. | REMARKS |
| 2AA | FRI 60 - 11-14 | 34'-4 3/4" | 1036 | J-0040 |
| 2AB | FRI 60 - 11-14 | 16'-3 3/8" | 1034 | J-0041 |
| 2AC | FRI 60 - 11-14 | 19'-4 1/8" | 1040 | J-0042 |
| 2AD | FRI 60 - 11-14 | 11'-1 1/2" | 1000 | |
| 2AE | FRI 60 - 11-14 | 20'-4 1/4" | 1000 | |
| 2AF | FRI 60 - 11-14 | 34'-4 3/4" | 1038 | J-0044 |
| 2AG | FRI 60 - 11-14 | 19'-4 1/8" | 1000 | |
| 2AK | FRI 60 - 11-14 | 34'-4 3/4" | 1037 | J-0045 |
| 2AM | FRI 60 - 11-14 DBL | 14'-4 1/8" | 1008, 1042 | J-0043 |
| 2AP | FRI 60 - 11-14 | 14'-4 1/8" | 1041 | J-0046 |
| 2AQ | FRI 60 - 11-14 | 11'-4 7/8" | 1000 | |

| SECOND FLOOR LVL LENGTH SCHEDULE | | | | |
|----------------------------------|-------------|-----------|-----------|---------|
| IDENTIFIER | DESCRIPTION | LENGTH | ENG. NUM. | REMARKS |
| L201-2 | LVL - 11-14 | 12'-5" | 1002 | 1A |
| L202 | LVL - 11-14 | 3'-2 1/4" | 1028 | |
| L203-2 | LVL - 11-14 | 4'-6" | 1006 | 1A |
| L204-2 | LVL - 11-14 | 3'-10" | 1004 | 1A |

LVL PLY TO PLY FASTENING SCHEDULE: (WHERE APPLICABLE BASED ON LVL USAGE)

- 1A - (2) PLY UP TO AND INCLUDING 11 7/8" TALL; FASTEN PLYS W/ (2) ROWS 16D NAILS AT 12" O.C. OR ALT 1 1/2" WIDE LVL FASTEN PLYS W/ (3) ROWS 12D NAILS AT 12" O.C.
- 2A - (2) PLY 14" TO AND 18" TALL (INCLUSIVE); FASTEN PLYS W/ (3) ROWS 16D NAILS AT 12" O.C. OR ALT 1 1/2" WIDE LVL FASTEN PLYS W/ (4) ROWS 12D NAILS AT 12" O.C.
- 3A - (2) PLY 20" TALL AND OVER; FASTEN PLYS W/ (4) ROWS 16D NAILS AT 12" O.C. OR ALT 1 1/2" WIDE LVL FASTEN PLYS W/ (5) ROWS 12D NAILS AT 12" O.C.
- 4A - (3) PLY UP TO AND INCLUDING 11 7/8" TALL; FASTEN PLYS W/ (2) ROWS 16D NAILS AT 12" O.C. FROM EACH SIDE OR ALT 1 1/2" WIDE LVL FASTEN PLYS W/ (3) ROWS 12D NAILS AT 12" O.C. FROM EACH SIDE.
- 5A - (3) PLY 14" TO AND 18" TALL (INCLUSIVE); FASTEN PLYS W/ (3) ROWS 16D NAILS AT 12" O.C. FROM EACH SIDE OR ALT 1 1/2" WIDE LVL FASTEN PLYS W/ (4) ROWS 12D NAILS AT 12" O.C. FROM EACH SIDE.
- 6A - (3) PLY 20" TALL AND OVER; FASTEN PLYS W/ (4) ROWS 16D NAILS AT 12" O.C. FROM EACH SIDE OR ALT 1 1/2" WIDE LVL FASTEN PLYS W/ (5) ROWS 12D NAILS AT 12" O.C. FROM EACH SIDE.
- 7A - (4) PLY (ALL SIZES); FASTEN PLYS W/ (2) ROWS 1/2" DIAMETER A307 BOLTS AT 24" O.C. SEE SHOP DRAWING FOR ADDITIONAL INFORMATION.

NVR, Inc. reserves the right to modify the drawings without notice. If these drawings are to be reproduced, changed, or modified, the user must obtain the written consent of NVR, Inc.

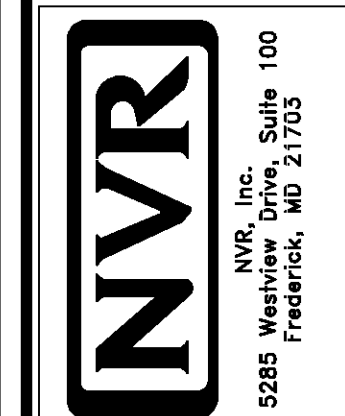


SET NO. EMM00
 VERSION 01
 DRAWING BY
 DATE:
 OPTION

MODEL ELM
 DRAWING TITLE
SECOND FLOOR JOIST LAYOUT
 OPTION DESCRIPTION
 SHEET NO. **S-2**
 19


| ROOF VENTILATION SUMMARY | | | | | | | | | | | | | |
|--------------------------|-----------|------------------------|---------------------------|----------------|-------------------------|------------------------|-------------------------|----------------|-------------------------|----------|------------|-------------|-------|
| HOUSE | ELM | VENTILATION VALUES | | | | | | | | | | | |
| SET # | EMMOO | SOFFIT | 9.8 sq ft of vent per ft | RIDGE | 18 sq ft of vent per ft | UPPER BOX VENT | 18 sq ft of vent per ft | LOWER BOX VENT | 18 sq ft of vent per ft | | | | |
| VERSION | 1 | BOX | 45 sq ft of vent per unit | | | | | | | | | | |
| Location / Options | Area (A1) | Required A/150 (sq ft) | Required A/300 (sq ft) | Soffit (sq ft) | Ridge Vent (sq ft) | Upper box vent (sq ft) | Lower box vent (sq ft) | TOTAL (sq ft) | OK A/150 | OK A/300 | % vent req | 40R-005 req | Notes |
| BASCT HOLST W/ D.C. | 187.04 | 1248.96 | 624.48 | 73 | 223.72 | 14 | 763.02 | 974.72 | 100% | 100% | 100.00% | | |
| STD. PORCH W/ EA | 4232 | 2821 | 1411 | 7 | 69.32 | | | 69.32 | 100% | 100% | 100.00% | | |

| TRUSS SCHEDULE | | | | | |
|----------------|-------|--------------|------------|-------------------|----------------|
| IDENTIFIER | SPECS | TRUSS NUMBER | LENGTH | ROOF PITCH (X/12) | TYPE |
| AA | SE | 16443 | 24'-0" | 6/12 | GABLE END |
| AB | SE | 13183 | 24'-0" | 6/12 | COMMON |
| AC | SE | 13184 | 24'-0" | 6/12 | COMMON |
| AD | SE | 16444 | 24'-0" | 6/12 | GABLE END |
| AF | SE | 16445 | 20'-3 1/2" | 6/12 | GIRDER (3 PLY) |
| AG | SE | 13186 | 20'-3 1/2" | 6/12 | COMMON |
| AH | SE | 13187 | 20'-3 1/2" | 6/12 | COMMON |
| AJ | SE | 16484 | 24'-0" | 6/12 | COMMON |
| AK | SE | 16446 | 24'-0" | 6/12 | SPECIAL |
| BA | SE | 13155 | 3'-10 1/2" | 4/12 | MONO |
| VO1 | VT | 43344 | 4'-0" | 6-6/12 | VALLEY |
| VO2 | VT | 43345 | 8'-0" | 6-6/12 | VALLEY |
| VO3 | VT | 43346 | 12'-0" | 6-6/12 | VALLEY |
| VO4 | VT | 43407 | 16'-0" | 6-6/12 | VALLEY |
| VO5 | VT | 41420 | 20'-0" | 6-6/12 | VALLEY |


| FIELD INSTALLED ROOF FRAMING BEAM/HEADER SCHEDULE | | | | |
|---|----------------------------|-----------|-----------|---------|
| IDENTIFIER | DESCRIPTION | LENGTH | ENG. NUM. | REMARKS |
| B300 | BEAM BUILT 2X6 - 2 PLY RFF | 7'-2 1/2" | 1017 | |

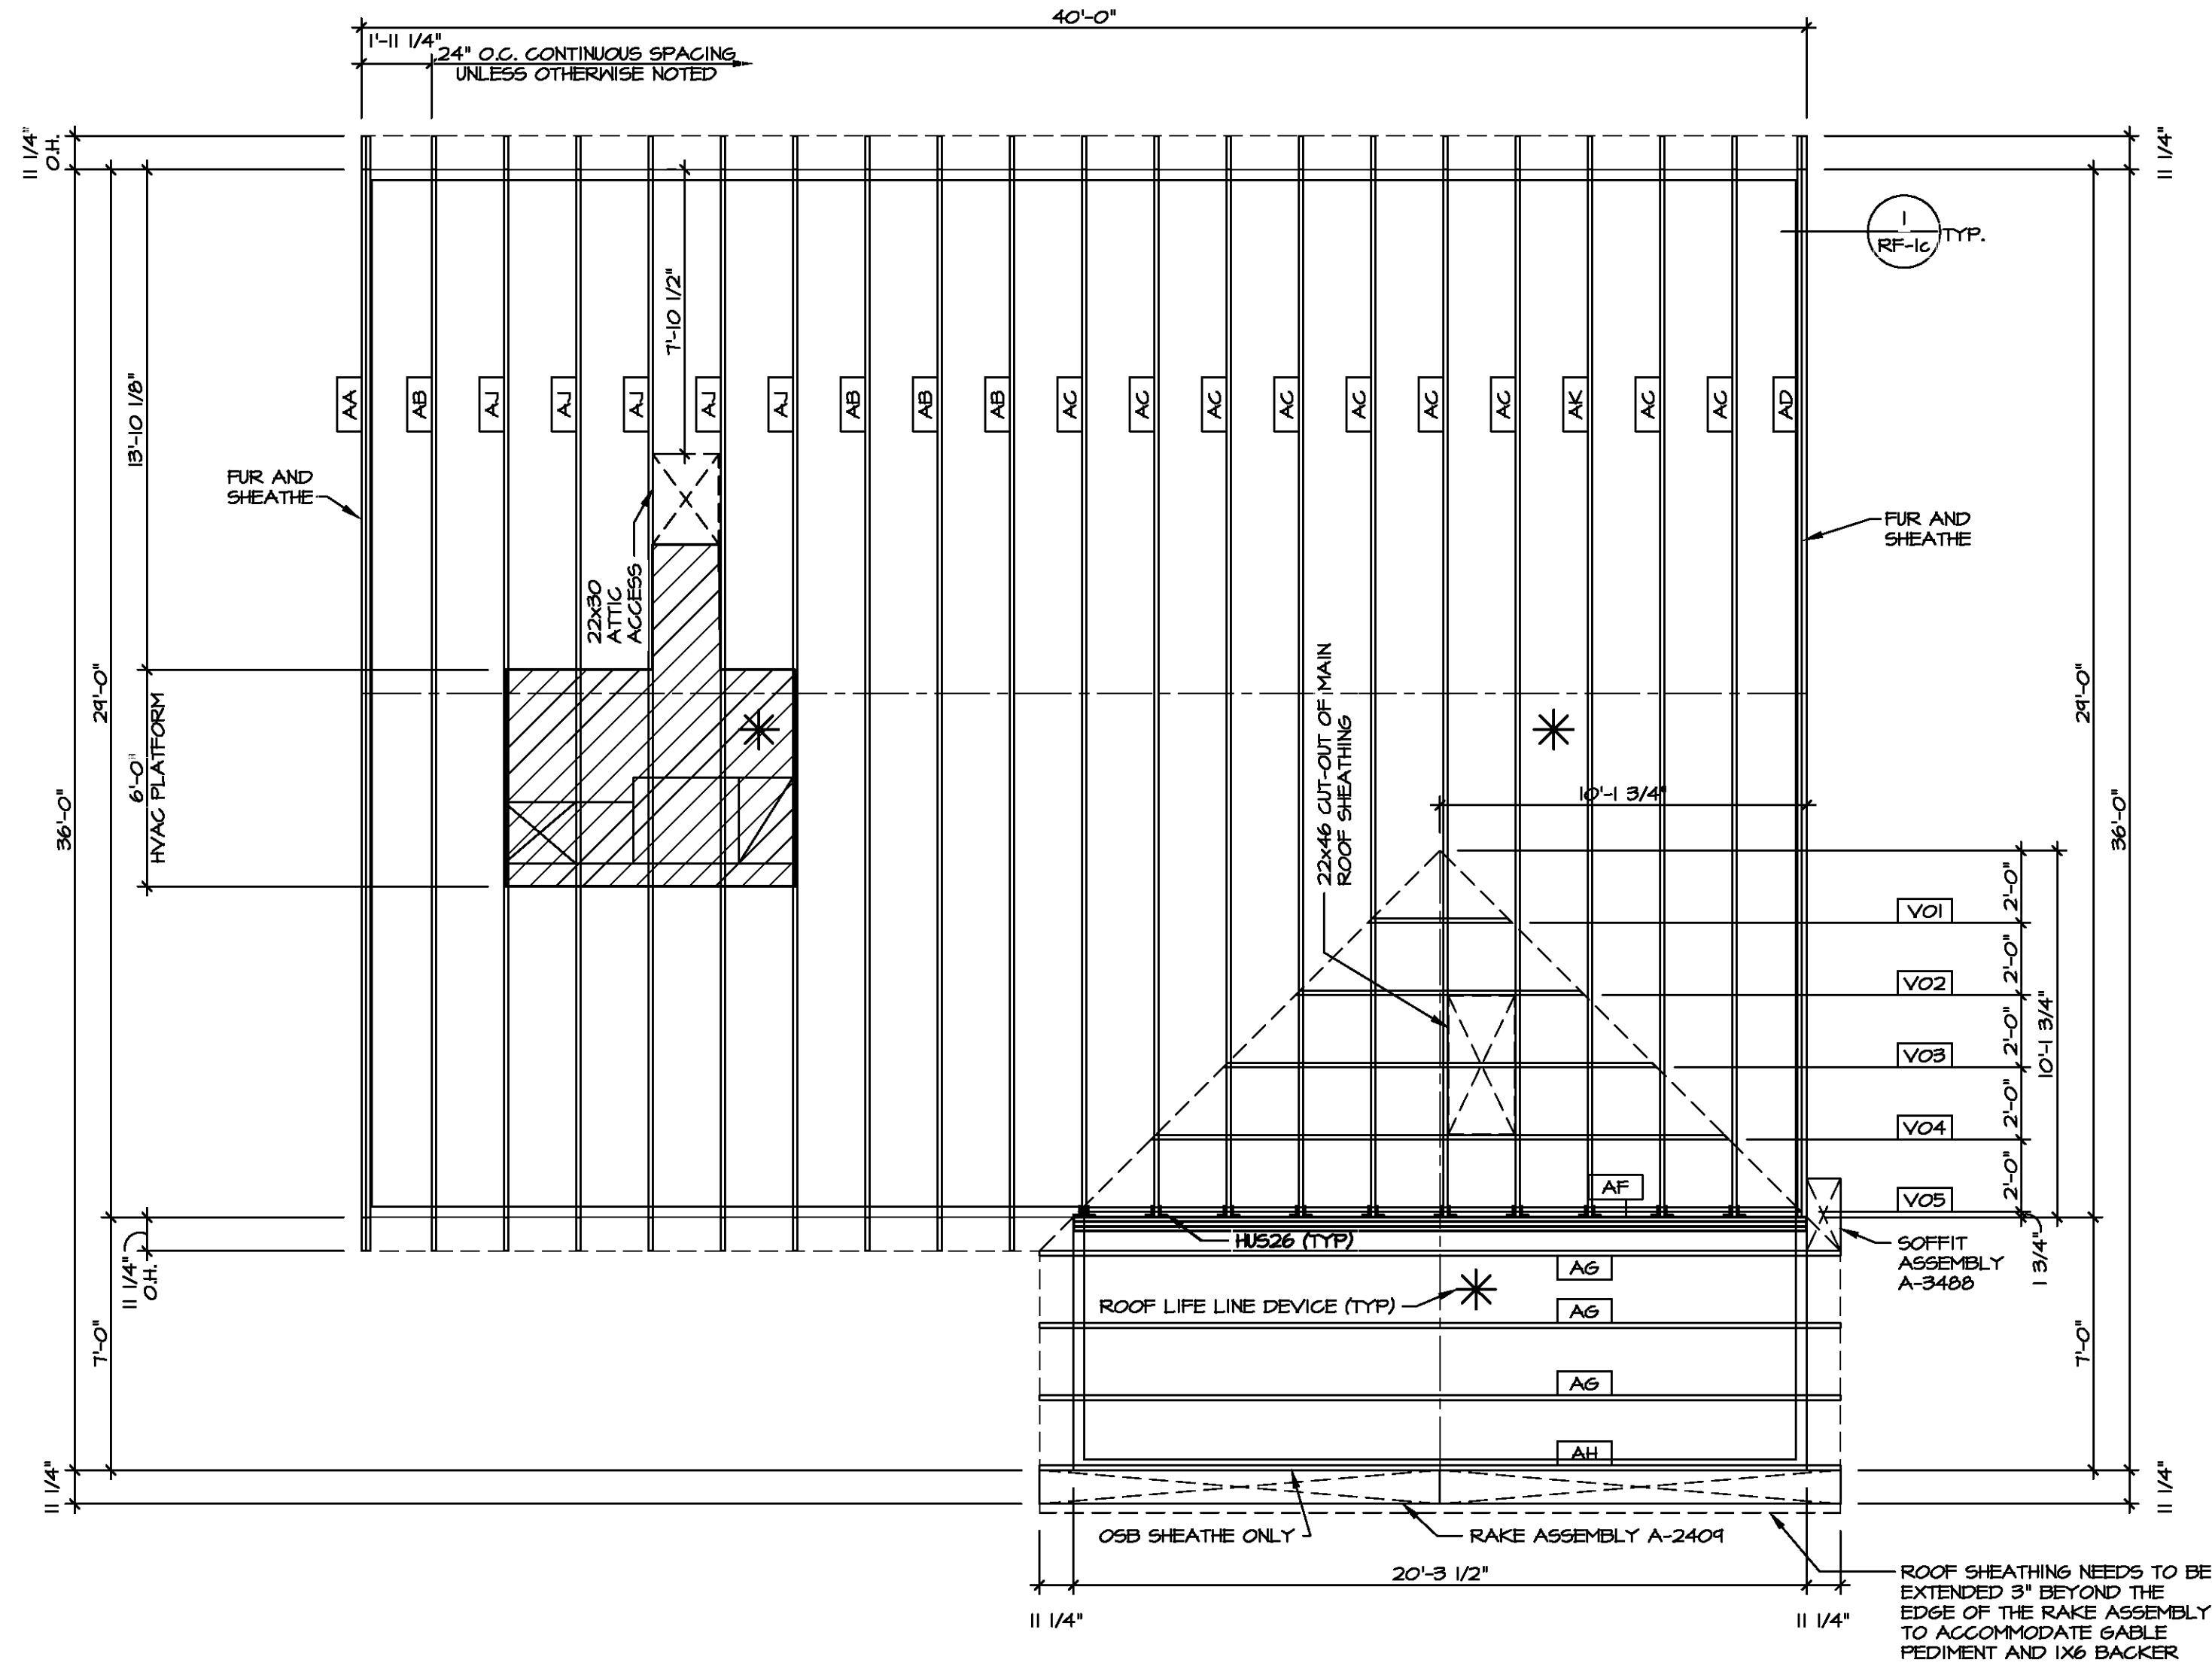

1 ROOF FRAMING
SCALE: 1/4" = 1'-0"

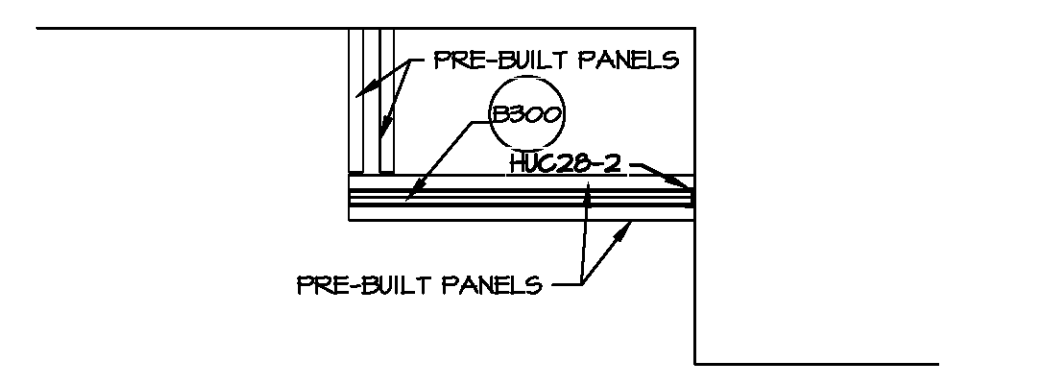

2 PORCH BEAM LAYOUT
SCALE: 1/4" = 1'-0"

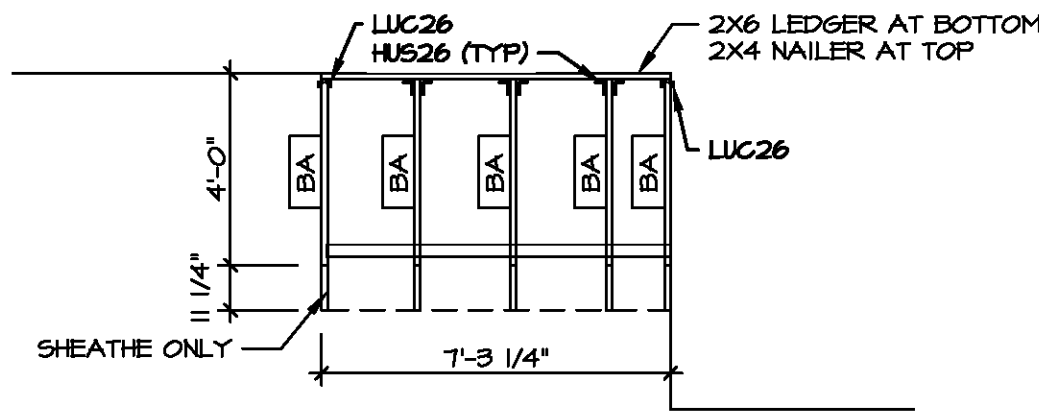

3 PORCH ROOF DETAIL
SCALE: 1/4" = 1'-0"

ROOF FRAMING NOTES

- REFER TO THE STANDARD DETAILS FOR THE FOLLOWING:
 - TRUSS TIE-DOWNS (1/RF-1)
 - PIGGYBACK TRUSS ATTACHMENT (2/RF-1)
 - VALLEY GABLE TRUSS BRACING (3/RF-1)
 - GABLE BRACING (1/RF-1c)
 - TRUSS BRACING (2/RF-1c)
 - LIFELINE ATTACHMENT (3/RF-1)
- IF TRUSS DOES NOT APPEAR ON THE TRUSS BRACING SHEET, NO ADDITIONAL LATERAL BRACING REQUIRED.


| LEGEND | |
|----------|---|
| [Symbol] | BEARING WALL |
| [Symbol] | INDICATES BEARING FROM POINT-LOAD ABOVE |
| [Symbol] | JACKS |
| [Symbol] | BEAM/HEADER |
| [Symbol] | PAD FOOTING |
| [Symbol] | STEEL COLUMN |
| [Symbol] | TRUSS TIE DOWN |
| [Symbol] | PORTAL FRAME |
| [Symbol] | JOIST/TRUSS |
| [Symbol] | LVL |
| [Symbol] | ENGINEERING PAGE NUMBER |

SEE FC DETAILS FOR FRAMING CONNECTORS



DIV-COMM-LOT-UNIT
COM-LOT
STREET ADDRESS
CITY
STATE
APT. NO.
ZIP



© NVR, Inc. I hereby certify that the information on this drawing is true and correct to the best of my knowledge and belief. I am a duly Licensed Professional Engineer in the State of Maryland. My License No. is 0649. My expiration date is 06/18/20. I am not providing any services in any other state. My office address is 5285 Washington Blvd., Suite 100, Frederick, MD 21703. My phone number is 301-746-1100. My fax number is 301-746-1101. My email address is dskow@nvr.com. My website is www.nvr.com. My professional seal is attached to this drawing. I am not providing any services in any other state. My office address is 5285 Washington Blvd., Suite 100, Frederick, MD 21703. My phone number is 301-746-1100. My fax number is 301-746-1101. My email address is dskow@nvr.com. My website is www.nvr.com.

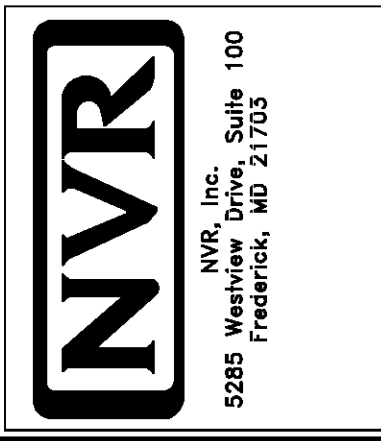

SET NO. EMMOO
VERSION 01
DRAWN BY CEL
DATE:
OPTION

MODEL
ELM
DRAWING TITLE
ROOF FRAMING
OPTION DESCRIPTION

SHEET NO. 9-3
20

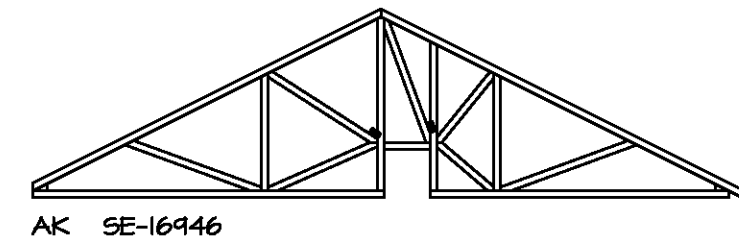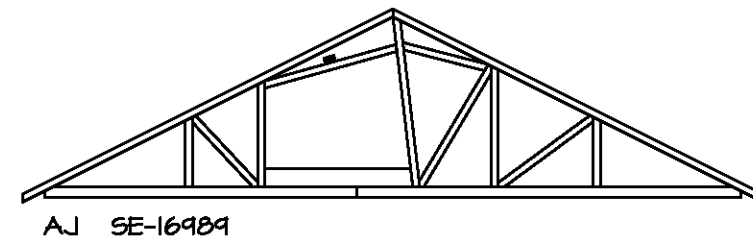


- TRUSS BRACING NOTES**
- IF TRUSS DOES NOT APPEAR ON THIS TRUSS BRACING SHEET, NO ADDITIONAL LATERAL BRACING IS REQUIRED.
 - 1X6 SPPF2 LATERAL BRACES SHALL BE NAILED TO MINIMUM (3) TRUSS MEMBERS WITH MINIMUM (2) 10D NAILS. PROVISIONS MUST BE MADE AT ENDS OR SPECIFIED INTERVALS TO RESTRAIN OR ANCHOR LATERAL BRACING.
 - WEB TT BRACE DETAIL 5/RF-1c IS REQUIRED WHERE LATERAL BRACING IS NOT CONTINUOUS ACROSS THREE (3) OR MORE TRUSSES AND MAY BE USED IN LIEU OF 1X6 LATERAL BRACING.
 - DIAGONAL BRACING REQUIRED WHEN LATERAL BRACING IS REQUIRED (1/RF-1)
 - STUDDED GABLE BRACING DETAIL 1/RF-1c TO BE UTILIZED FOR TRUSSES 6'-4" IN HEIGHT OR GREATER.
 - PARTIALLY SHEATHED GABLES, SEE 5/RF-1c FOR "L" BRACING WHEN REQUIRED.
 - LATERAL BRACING CAN BE APPLIED TO EITHER SIDE OF THE WEB MEMBER IDENTIFIED IN THE DRAWING.
 - SHEATHING (OSB OR GYPSUM) REPLACES LATERAL AND DIAGONAL TRUSS BRACING.

TRUSS BRACING DETAILS

SCALE: 1/8" = 1'-0"



DIV-COMM-LOT-UNIT
 COMM-LOT
 STREET ADDRESS
 CITY STATE ZIP
 APT. NO.

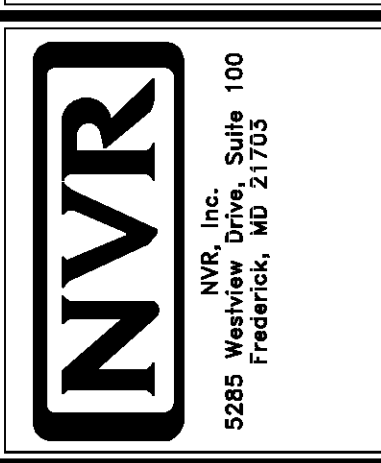

| | | | |
|---------------------------------|---|------------|--------------|
| MODEL ELM | SET NO. EMM00 | VERSION 01 | DRAWN BY CEL |
| SHEET NO. S-4 | DRAWING TITLE TRUSS BRACING DETAILS | | |
| OPTION DESCRIPTION 21 | DATE: | OPTION | |

SHEATHING NOTE
 LAMINATED FIBROUS STRUCTURAL (LFS) SHEATHING MATERIAL SHALL BE INSTALLED ON ALL WALLS UNLESS OTHERWISE NOTED ON THE FLOOR PLAN. INSTALL IN ACCORDANCE WITH SBCCI TECHNICAL EVALUATION REPORT. STRUCTURAL PERFORMANCE UNDER LATERAL LOAD CONDITIONS IS DESIGNED. INSTALLATION SHALL BE PERFORMED IN ACCORDANCE WITH THE PROVISIONS FOR WOOD STRUCTURAL PANELS (NSP/CS-NSP) AS DEFINED IN THE APPROPRIATE TER SECTION.

STRUCTURAL SHEATHING MATERIAL
 - OSB THERMO-PLY
 TER NO. 1004-01
 BARRICADE THERMO-BRACE
 TER NO. 1507-08
 - NSP DRYLINE TSX
 TER NO. 1407-06


| BRACED WALL LINE SCHEDULE | | | | |
|---------------------------|------------|-------------|---------------|----------------------|
| WIND SPEED (ULT) | IDENTIFIER | ACTUAL (FT) | REQUIRED (FT) | METHOD |
| 130 MPH | BWL 100.02 | 14.31' | 10.44' | CONTINUOUS (2 SIDES) |
| 130 MPH | BWL 102.00 | 14.68' | 12.31' | NSP (2 SIDES) |
| 130 MPH | BWL 103.00 | 36.00' | 15.33' | NSP (2 SIDES) |
| 130 MPH | BWL 200.02 | 14.31' | 3.45' | CONTINUOUS (2 SIDES) |
| 130 MPH | BWL 201.00 | 25.53' | 7.18' | NSP (2 SIDES) |
| 130 MPH | BWL 202.00 | 21.13' | 6.07' | NSP (2 SIDES) |
| 130 MPH | BWL 203.00 | 36.00' | 7.18' | NSP (2 SIDES) |

| SHEATHING | FASTENER | SPACING | |
|--|--|---------|----------|
| | | EDGES | FIELD |
| 1/8" WOOD STRUCTURAL PANELS OR EQUIVALENT (W METHOD NSP, CS-NSP, CS-G) | 8d COMMON NAILS | 6" O.C. | 12" O.C. |
| | ALTERNATIVE FASTENER 1-3/4" 16-GAUGE CORROSION RESISTANT STAPLES | 3" O.C. | 12" O.C. |
| 1/2" GYPSUM WALLBOARD (W METHOD 6B-1, 6B-2) | 1-1/4" LONG, 1/4" HEAD, 10d DIA. ANNULAR-RINGED NAILS | 7" O.C. | 7" O.C. |
| | CORROSION RESISTANT TYPE W 1-1/4" DRYWALL SCREWS | 7" O.C. | 7" O.C. |
| LAMINATED FIBROUS STRUCTURAL SHEATHING | 10d X 1 1/4" GALVANIZED ROOFING NAILS | 3" O.C. | 3" O.C. |
| | 1-1/4" 16-GAUGE CORROSION RESISTANT STAPLES | 3" O.C. | 3" O.C. |
| 1/2" GYPSUM WALLBOARD BLOCKED AT THE EDGES (W METHOD 6B-BW-1, 6B-BW-2) | BLOCKING REQUIRED AT ALL GYPSUM EDGES. USED CORROSION RESISTANT TYPE W 1-1/4" DRYWALL SCREWS | 4" O.C. | 12" O.C. |


NOTES:
 1. MINIMUM 7/16" CROWN WIDTH FOR STAPLES IN WOOD STRUCTURAL PANEL.
 2. SPECIFIED GYPSUM FASTENING REQUIRED ONLY WHERE METHOD 6B IS IDENTIFIED. SEE PHASE SPECS FOR TYPICAL GYPSUM FASTENER SPACING.
 3. USE OF STAPLES IN WOOD STRUCTURAL PANEL AS FASTENING METHOD ON WALLS PER ENGINEERED ALTERNATIVE.

| LEGEND | |
|-----------|--|
| BWL XXXXX | BRACED WALL LINE I.D. |
| --- | BRACED WALL LINE |
| --- | HOUSE WALL |
| | BRACED WALL PANEL |
| NSP | WOOD STRUCTURAL PANEL |
| GB | GYPSUM BOARD (1) SIDED OR (2) SIDED |
| GB-BW | GYPSUM BOARD BLOCKED WALL CONSTRUCTION (1) SIDED OR (2) SIDED (SEE STANDARD DETAIL 6/MB-2) |
| LIB | LET-IN BRACINGS (SEE STANDARD DETAIL F / MB-2) |
| CS-NSP | CONTINUOUS SHEATHING - WOOD STRUCTURAL PANEL |
| CS-PF | CONTINUOUS SHEATHING - PORTAL FRAME, SEE FLOOR PLANS FOR PORTAL FRAME HEADER INFORMATION (SEE STANDARD DETAIL A, C / MB-2) |
| CS-G | CONTINUOUS SHEATHING - WOOD STRUCTURAL PANEL ADJACENT TO GARAGE OPENINGS |
| ⊙ | HOLD-DOWN 1. SEE SHEET MB-2 "P" - INDICATOR SCHEDULE AND DETAILS 2. ARROW INDICATES LOCATION |

NOTES:
 HOUSE HAS BEEN ANALYZED UTILIZING A PRESCRIPTIVE METHOD IN COMPLIANCE WITH INTERNATIONAL RESIDENTIAL CODES (IRC) UNLESS OTHERWISE NOTED.

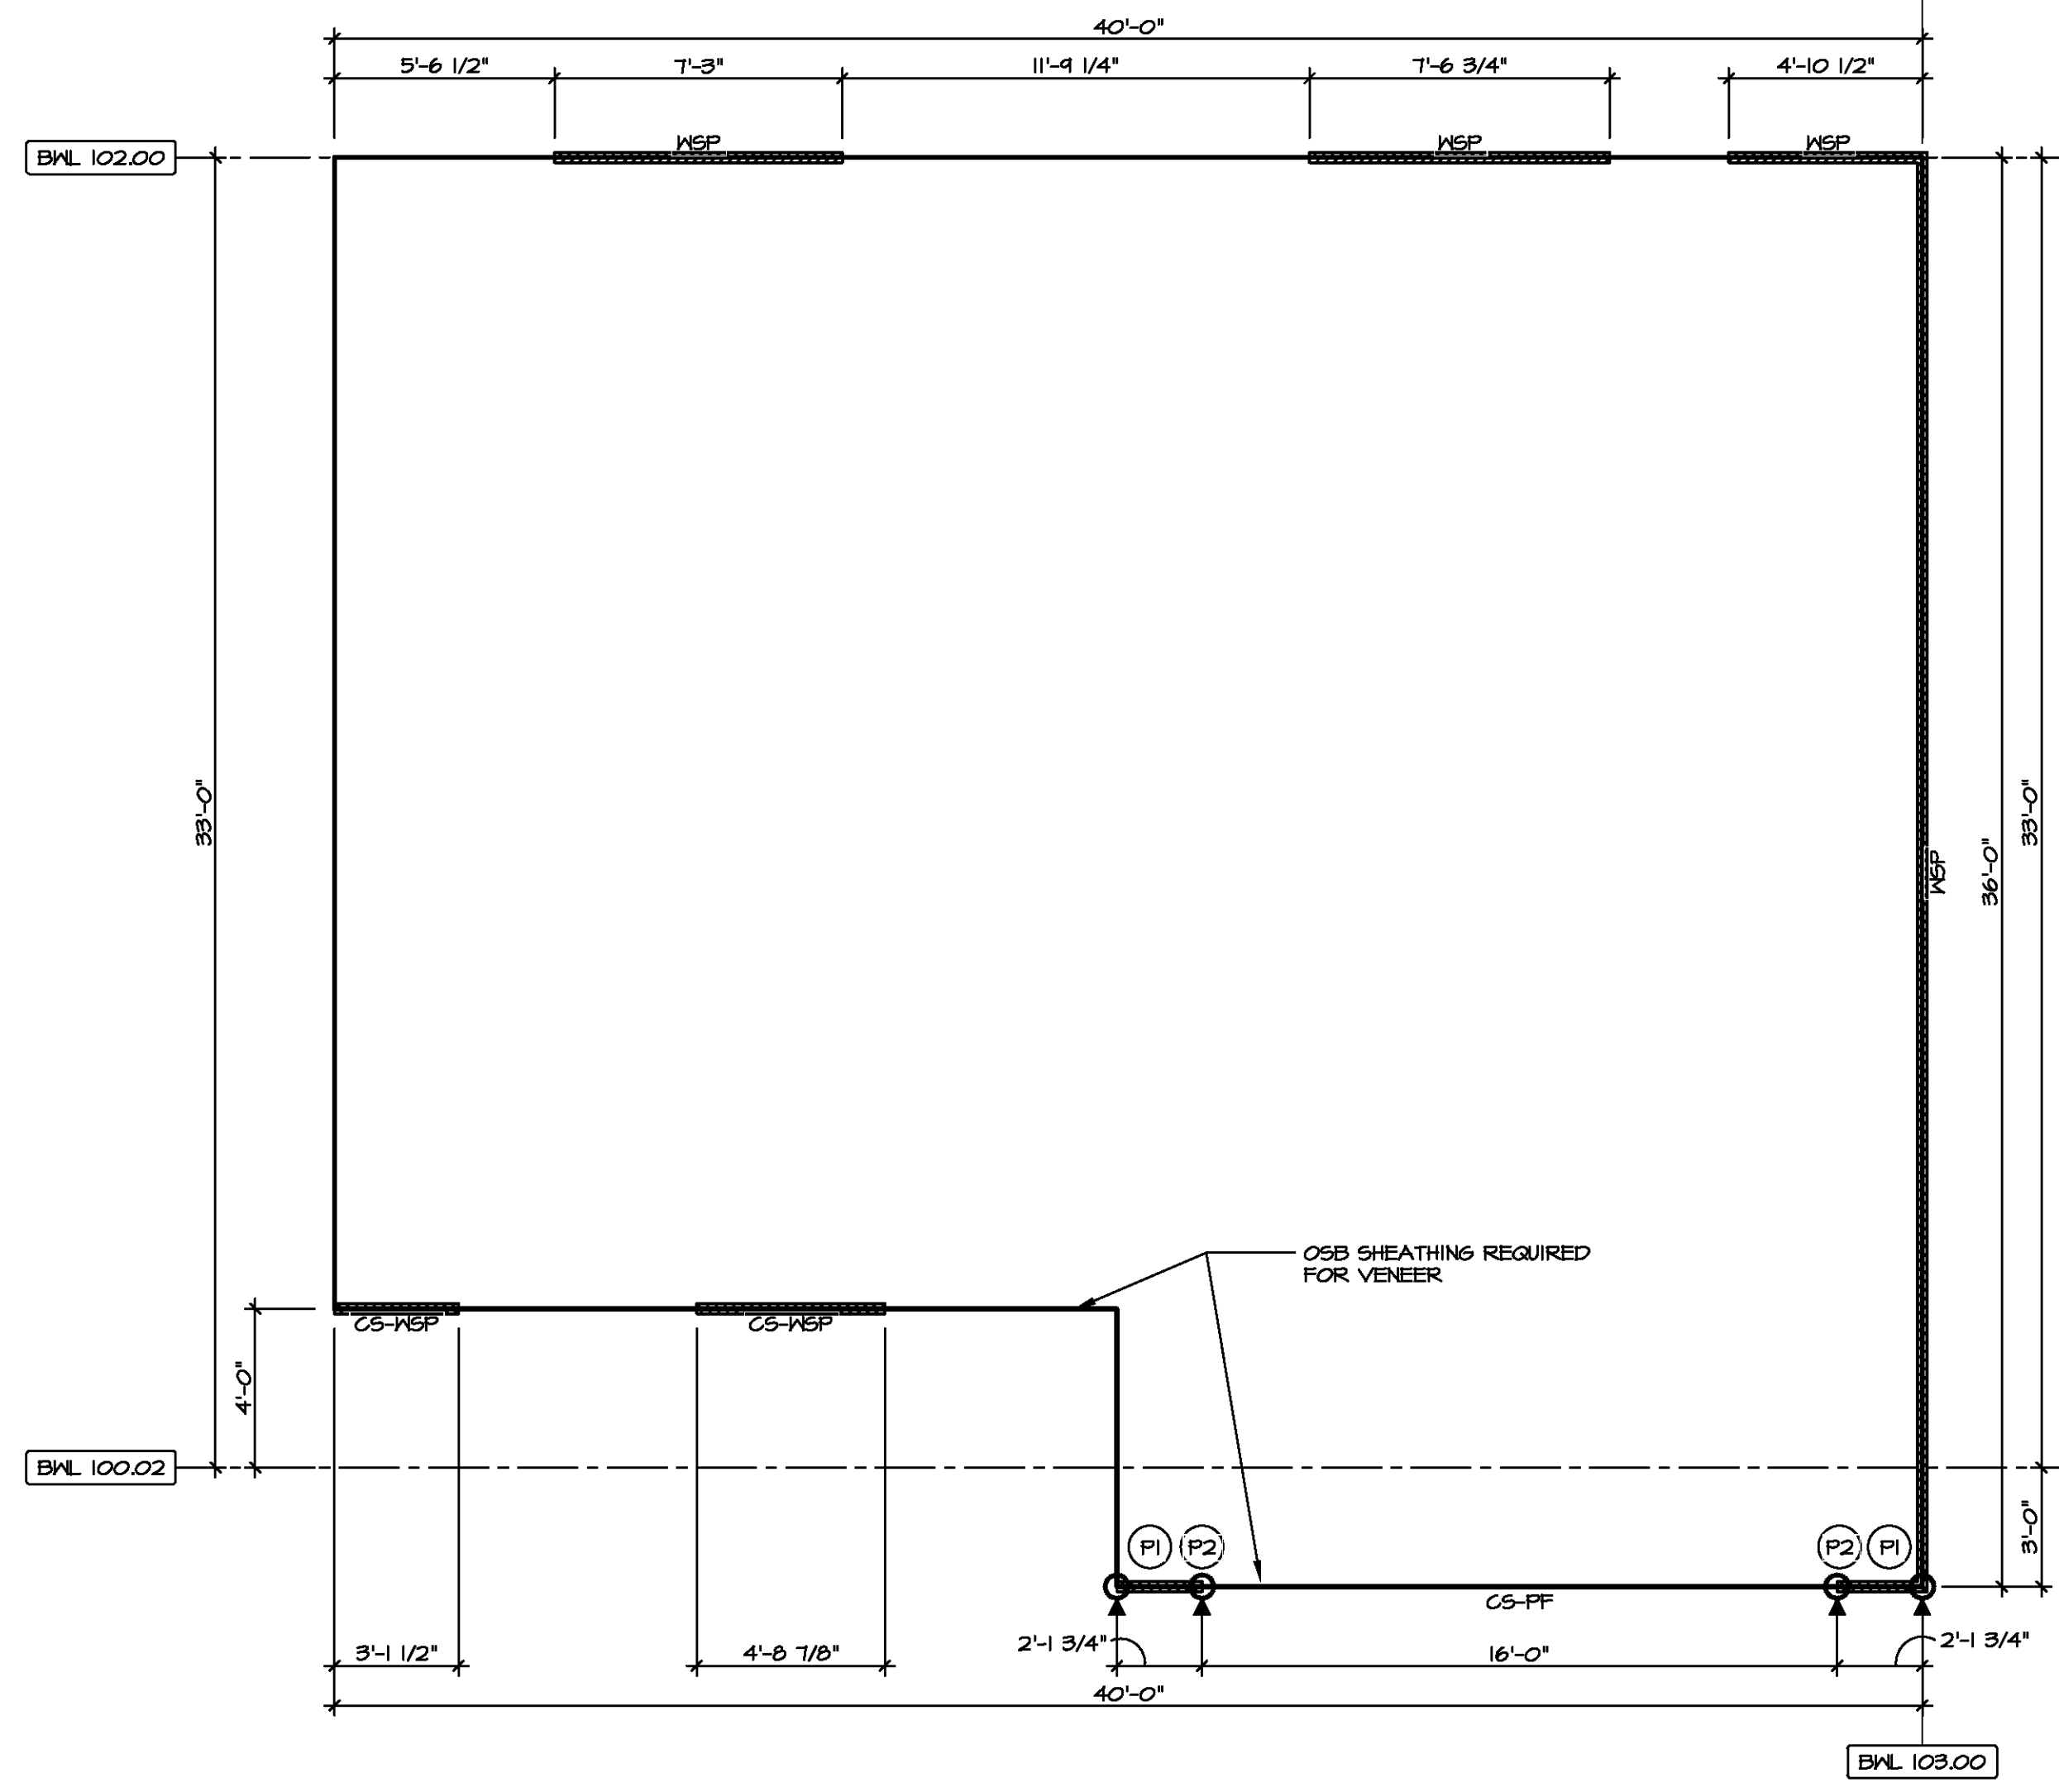

1 FIRST FLOOR WALL BRACING DETAIL
 SCALE: 1/8" = 1'-0"

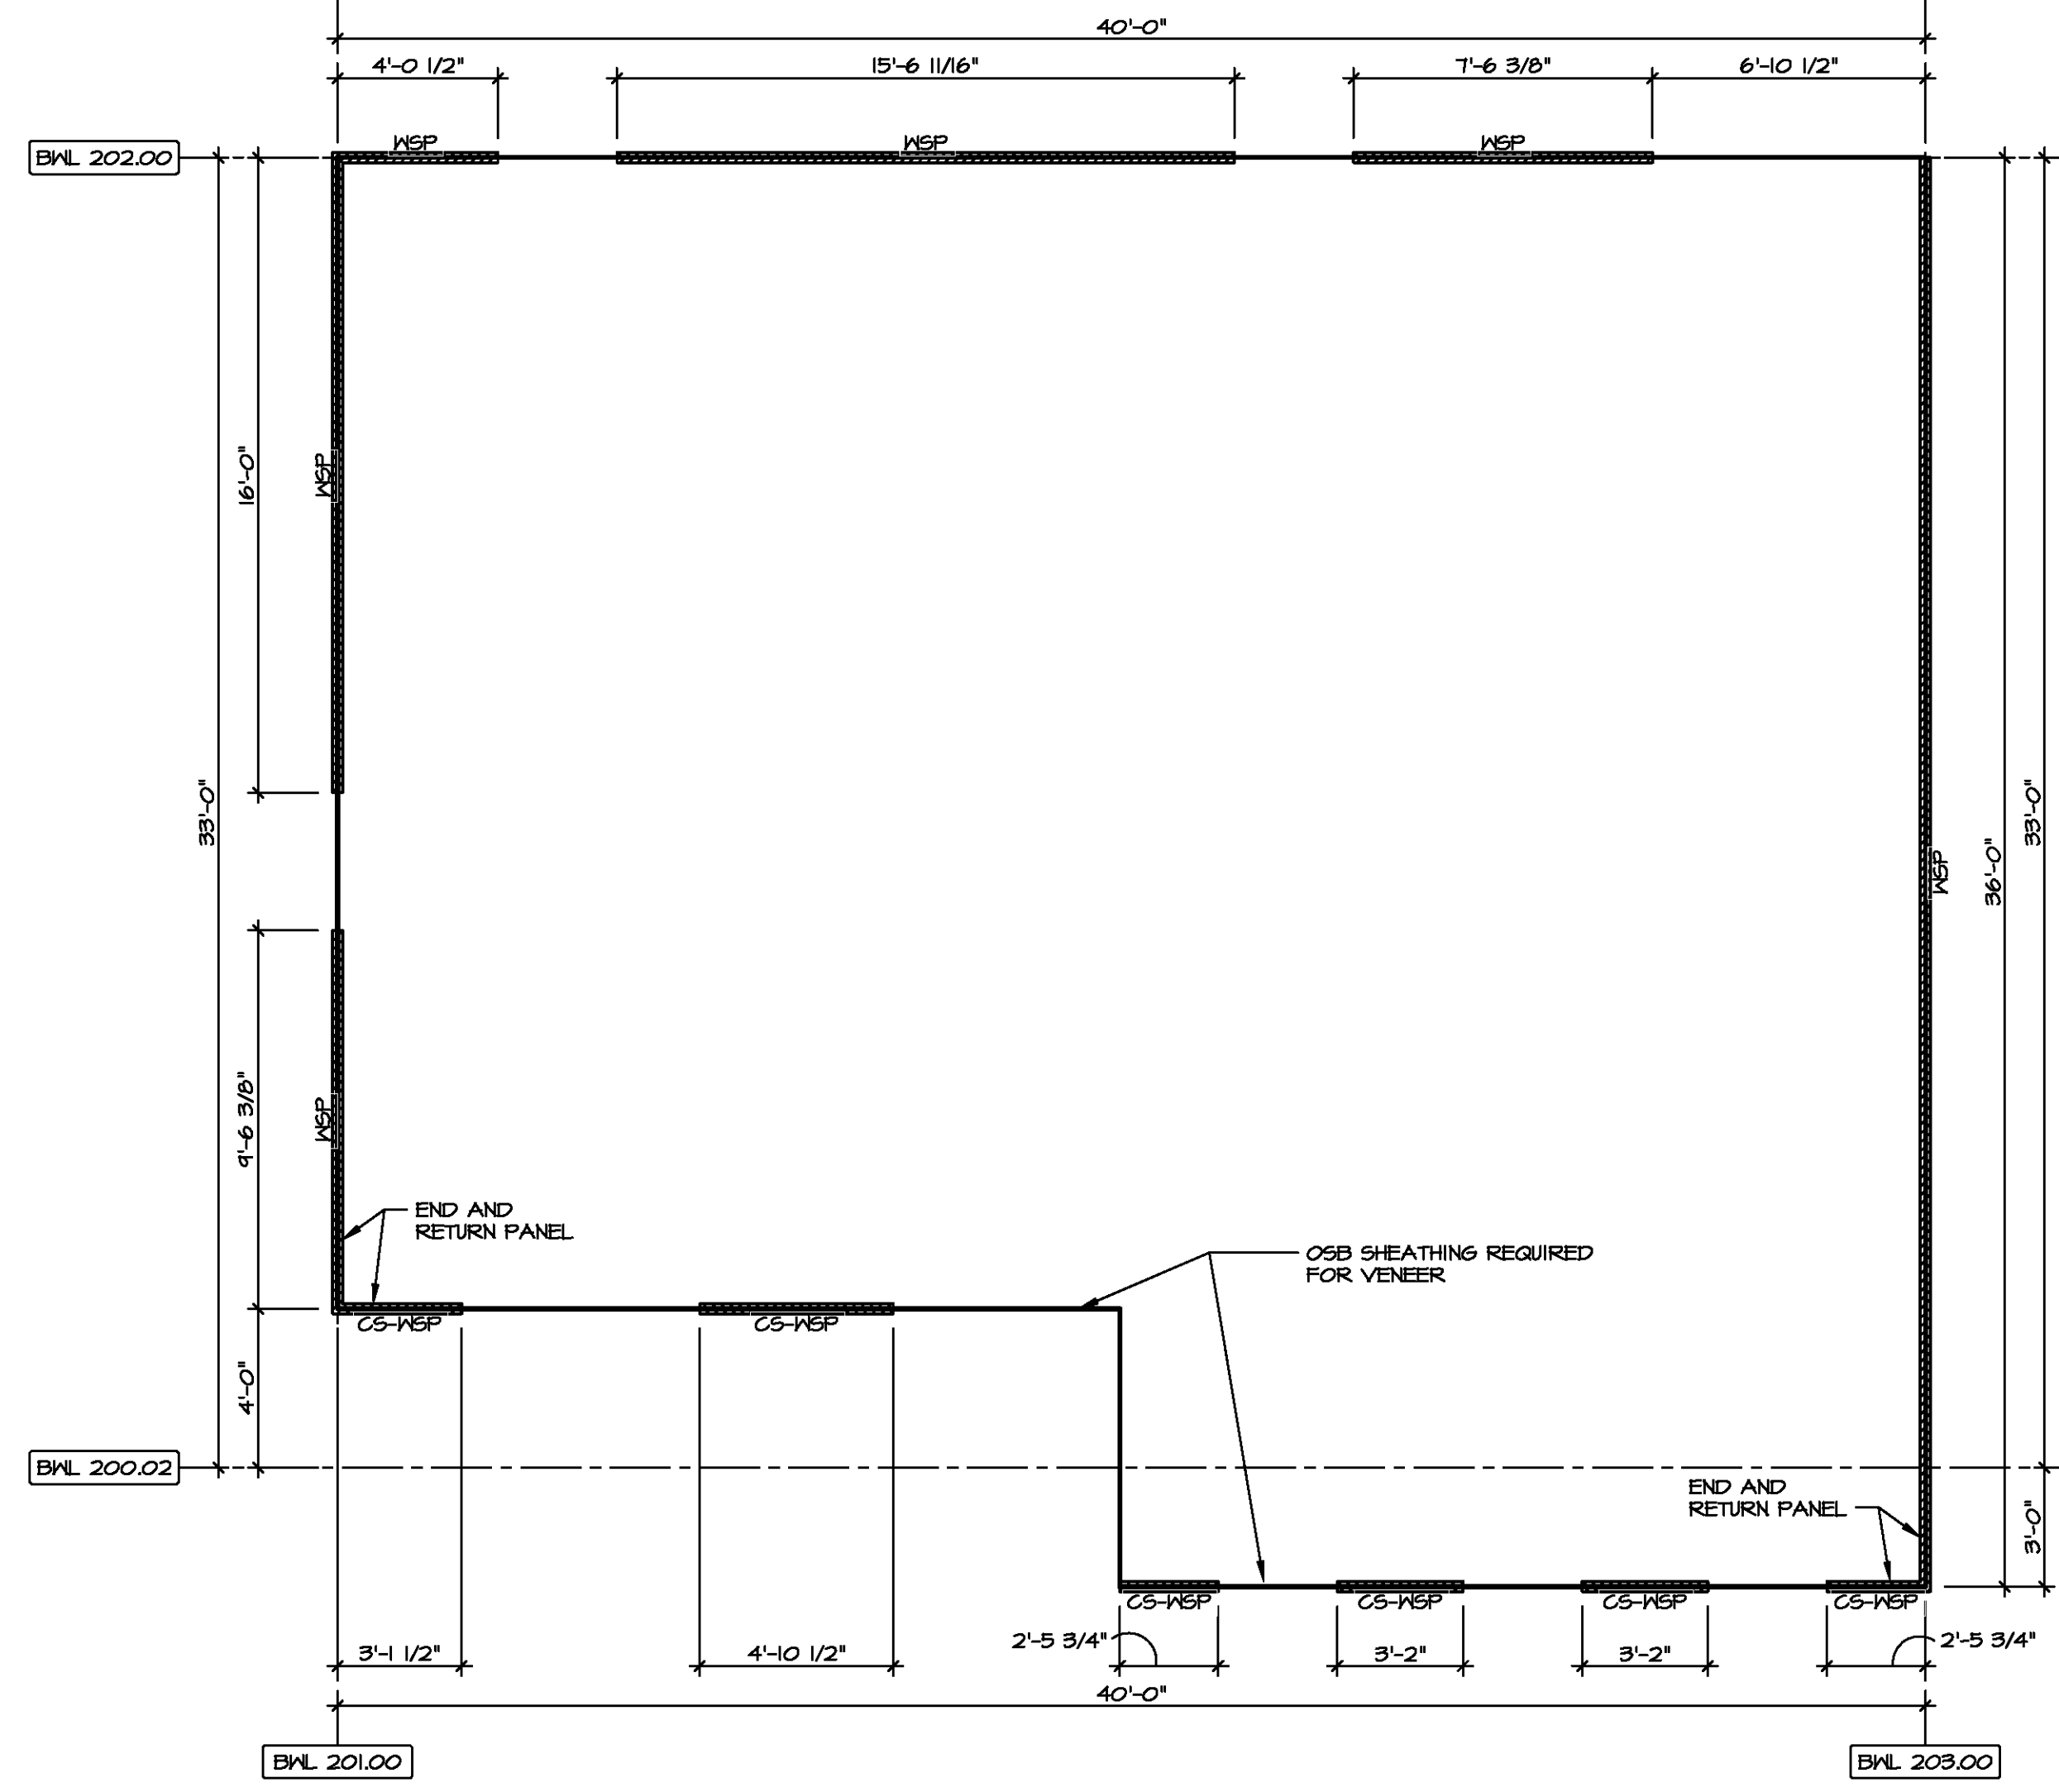


2 SECOND FLOOR WALL BRACING DETAIL
 SCALE: 1/8" = 1'-0"




DIV-COMM-LOT-UNIT
 COMM-LOT
 STREET ADDRESS
 CITY
 STATE
 ZIP
 APT. NO.

© NVR, Inc. expressly reserves the right to modify the information in these plans. These plans are not to be reproduced, changed, or altered in any way without the written consent of NVR, Inc.

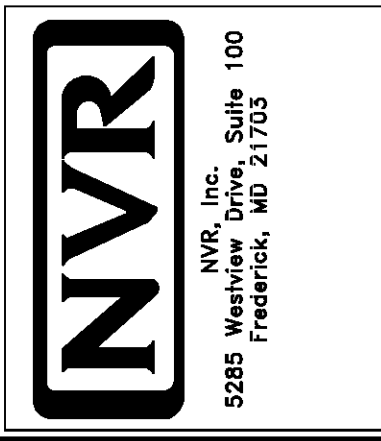


MODEL ELM
 SHEET NO. S-5
 DRAWING TITLE: WALL BRACING DETAILS
 OPTION DESCRIPTION: 22
 SET NO. EMM00
 VERSION 01
 DRAWN BY
 DATE
 OPTION

FOUNDATION DETAIL WITHOUT BRICK


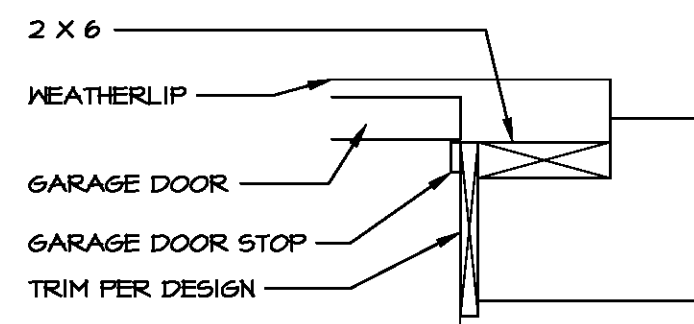


FOUNDATION DETAIL WITH BRICK/ BRICK TO GRADE

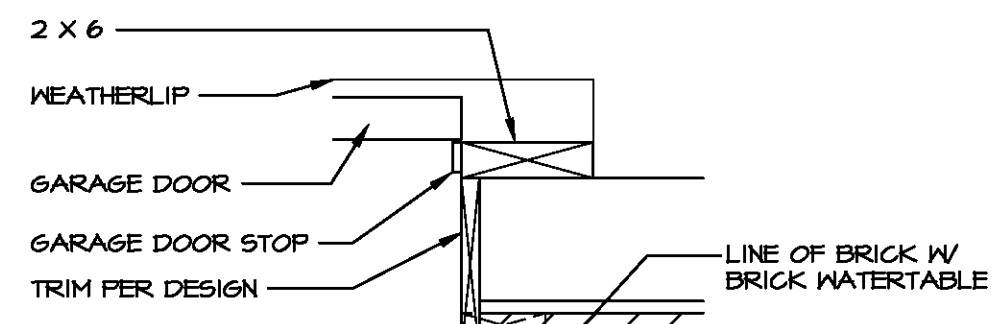





TRIM DETAIL WITHOUT BRICK
TRIM DETAIL WITH BRICK/ BRICK TO GRADE
GARAGE FOUNDATION DETAIL

1
FD-1 SCALE: 1/2" = 1'-0"

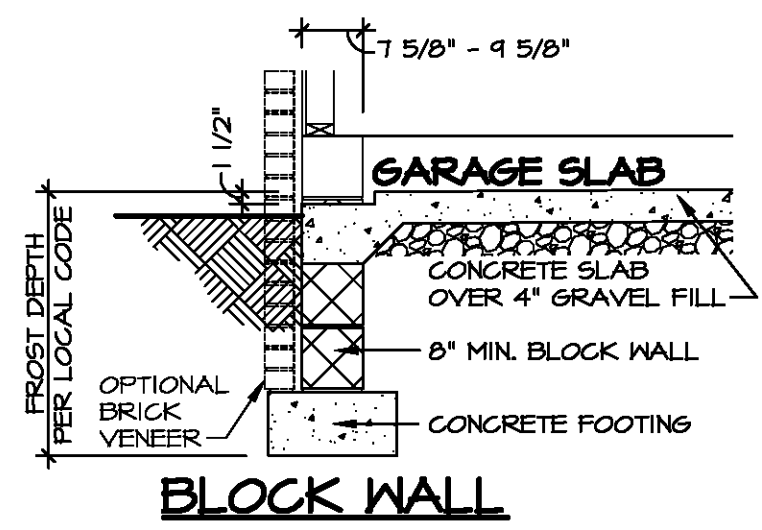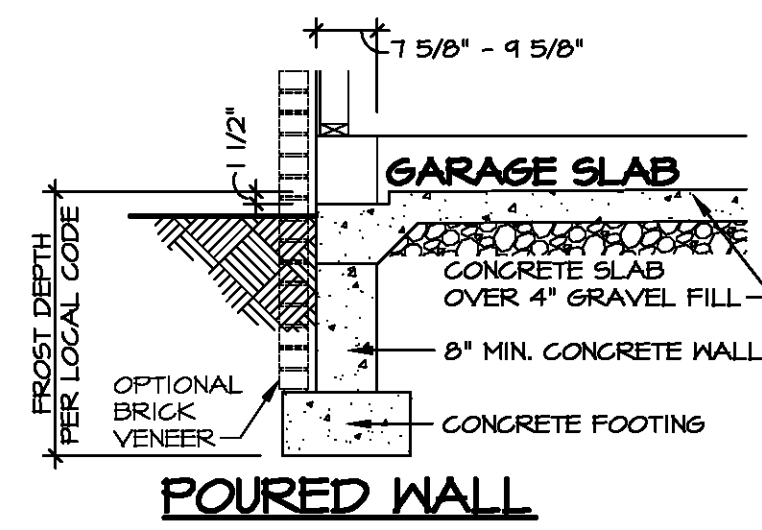



POURED WALL
BLOCK WALL
SLAB SUPPORT AT GARAGE DOOR

2
FD-1 SCALE: 1/2" = 1'-0"

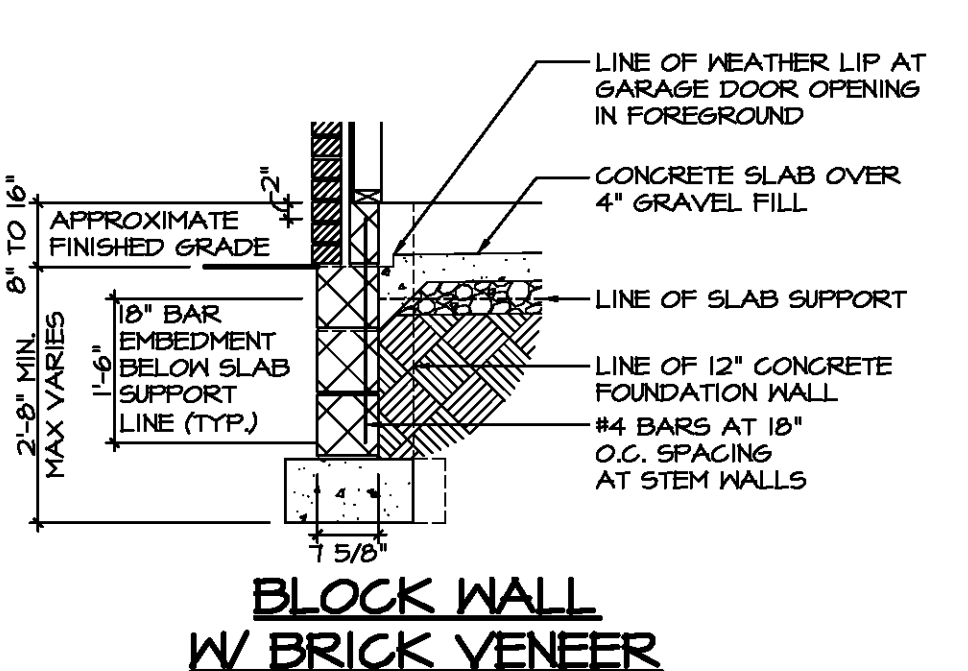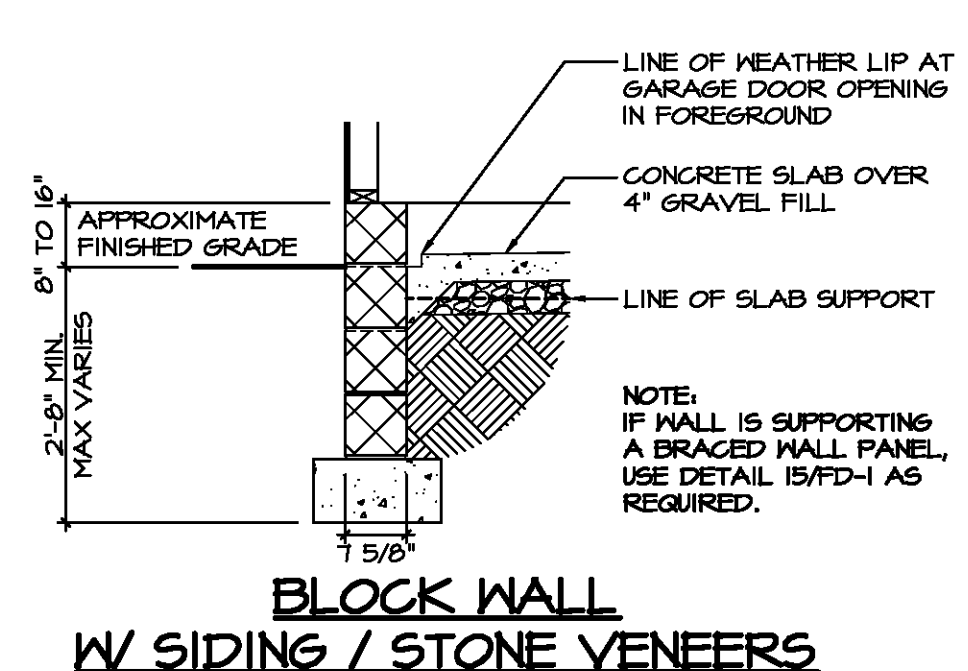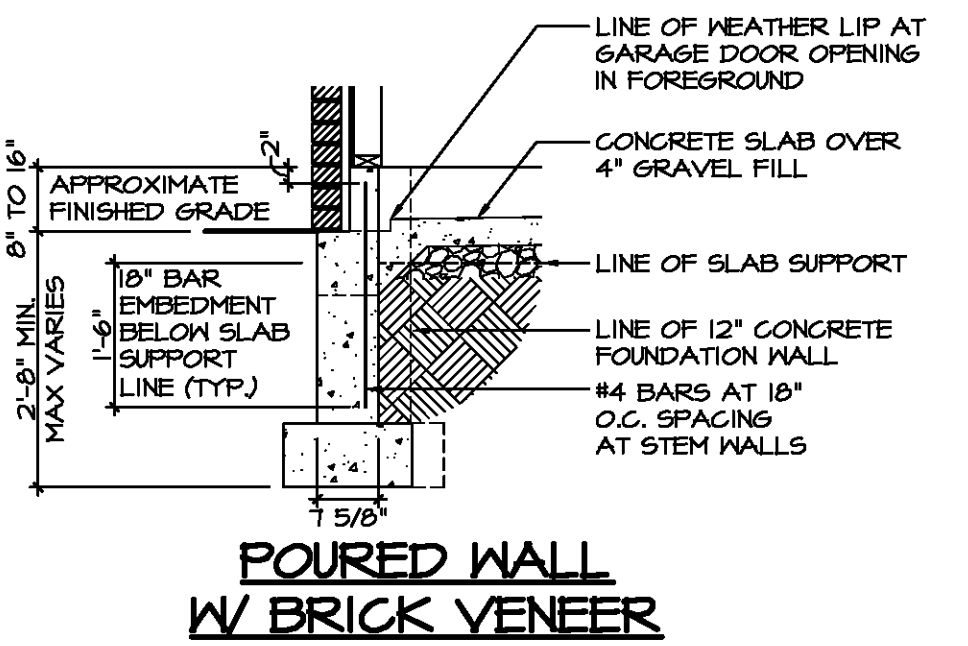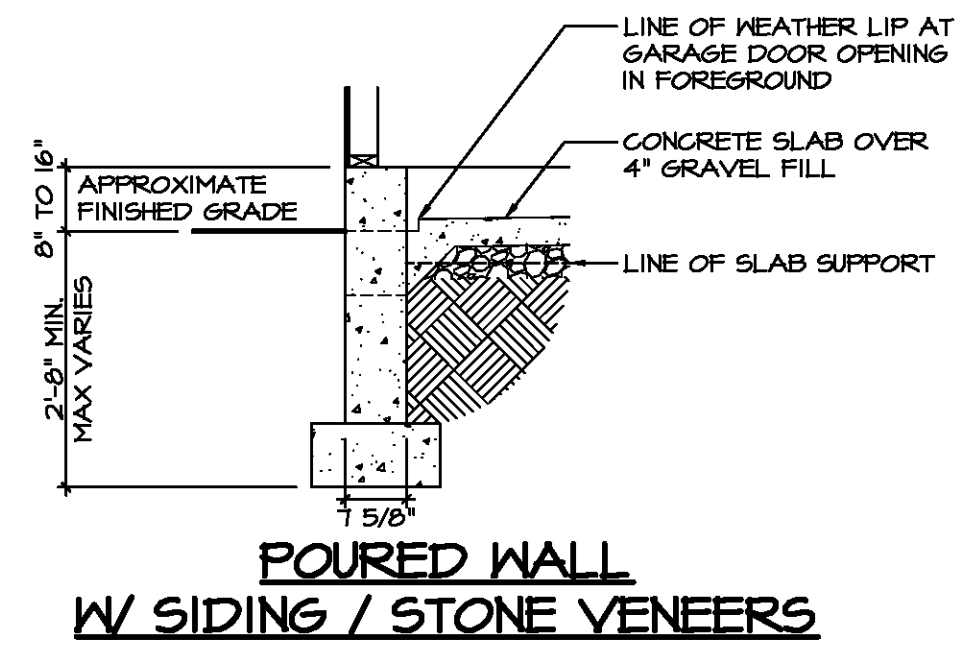


POURED WALL W/ SIDING / STONE VENEERS
POURED WALL W/ BRICK VENEER
BLOCK WALL W/ SIDING / STONE VENEERS
BLOCK WALL W/ BRICK VENEER
GARAGE STEMWALL DETAIL

3
FD-1 SCALE: 1/2" = 1'-0"

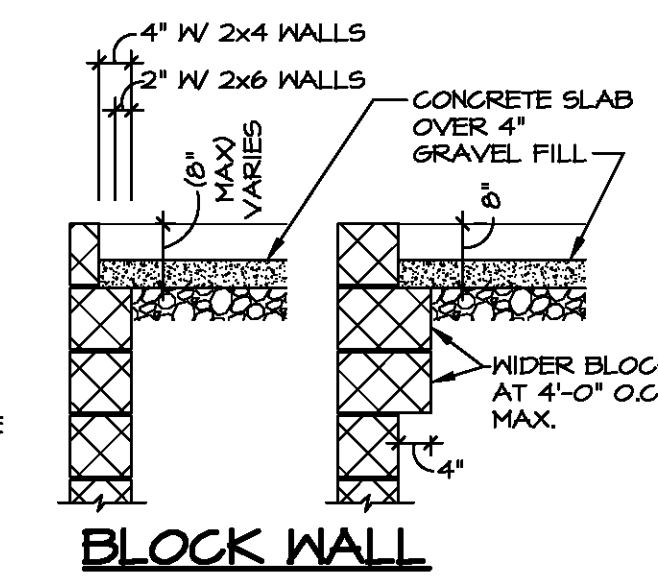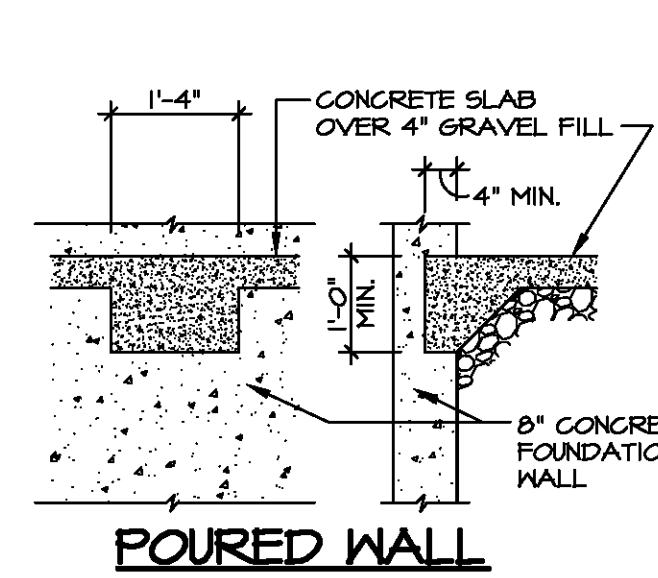


POURED WALL
BLOCK WALL
GARAGE SLAB SUPPORT AT SIDE OR REAR WALLS

4
FD-1 SCALE: 1/2" = 1'-0"

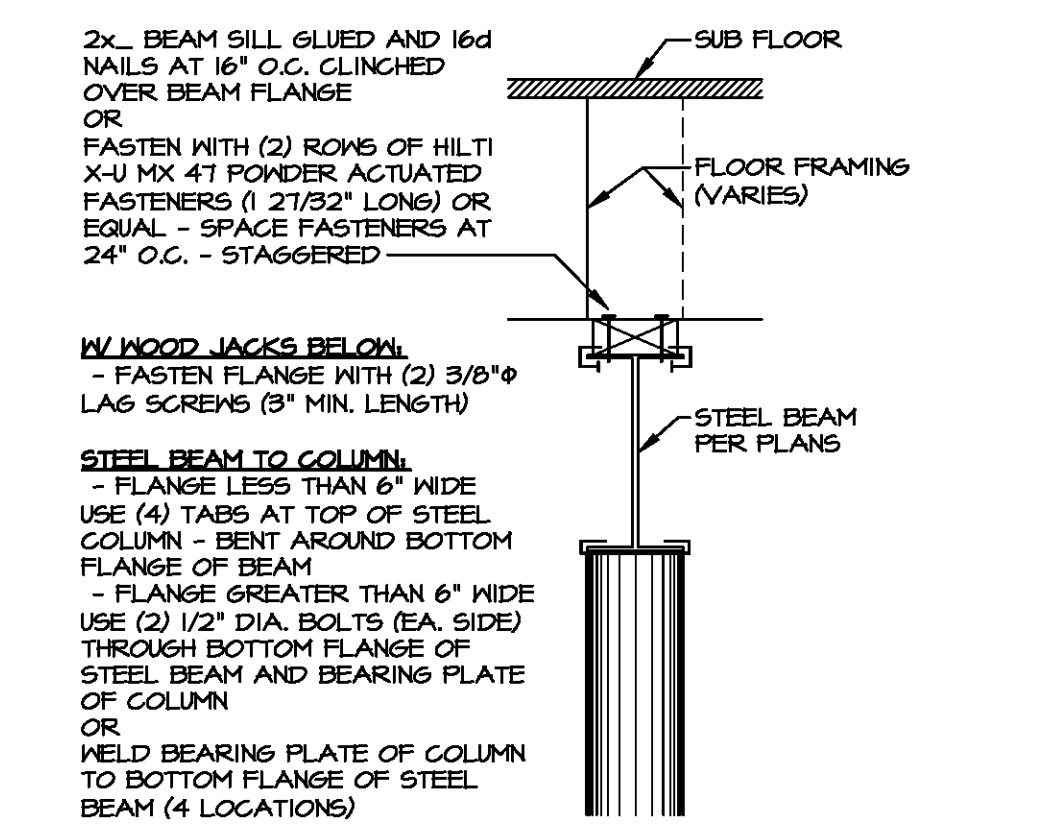


STEEL BEAM FASTENING

5
FD-1 SCALE: 1/2" = 1'-0"

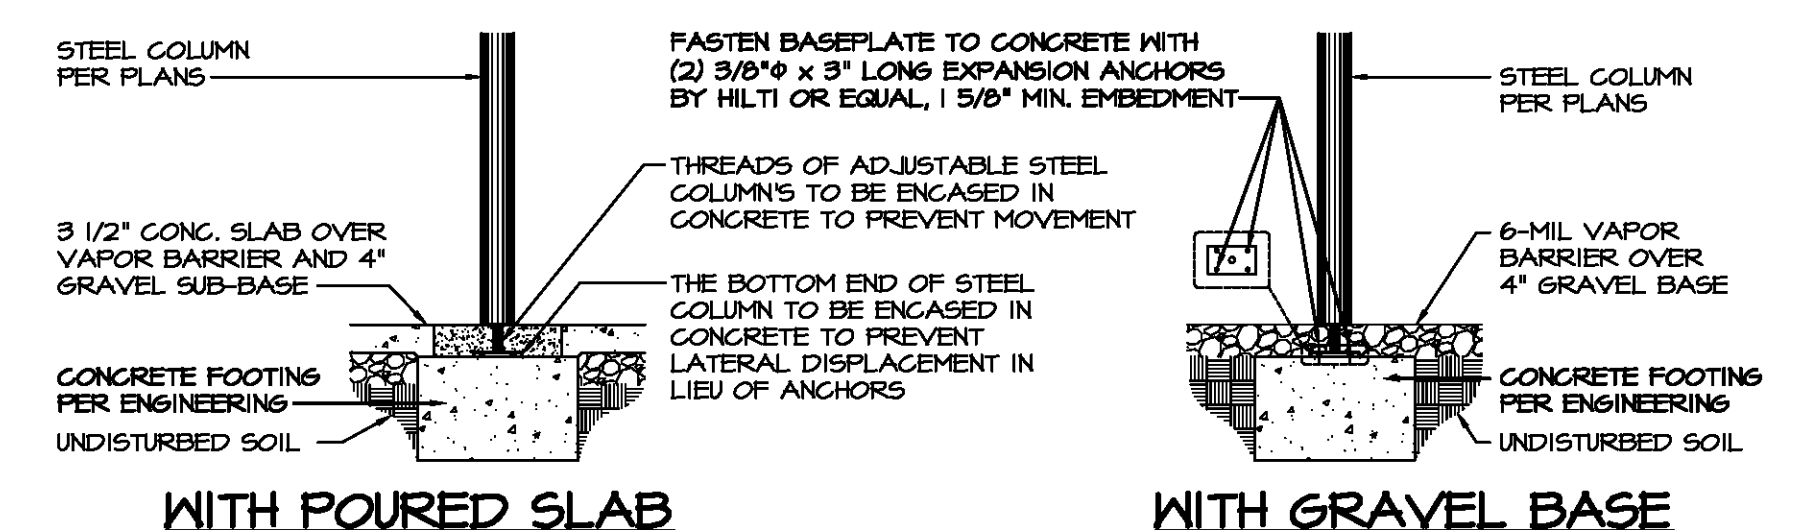


WITH POURED SLAB
WITH GRAVEL BASE
STEEL COLUMN AT FOOTING

6
FD-1 SCALE: 1/2" = 1'-0"

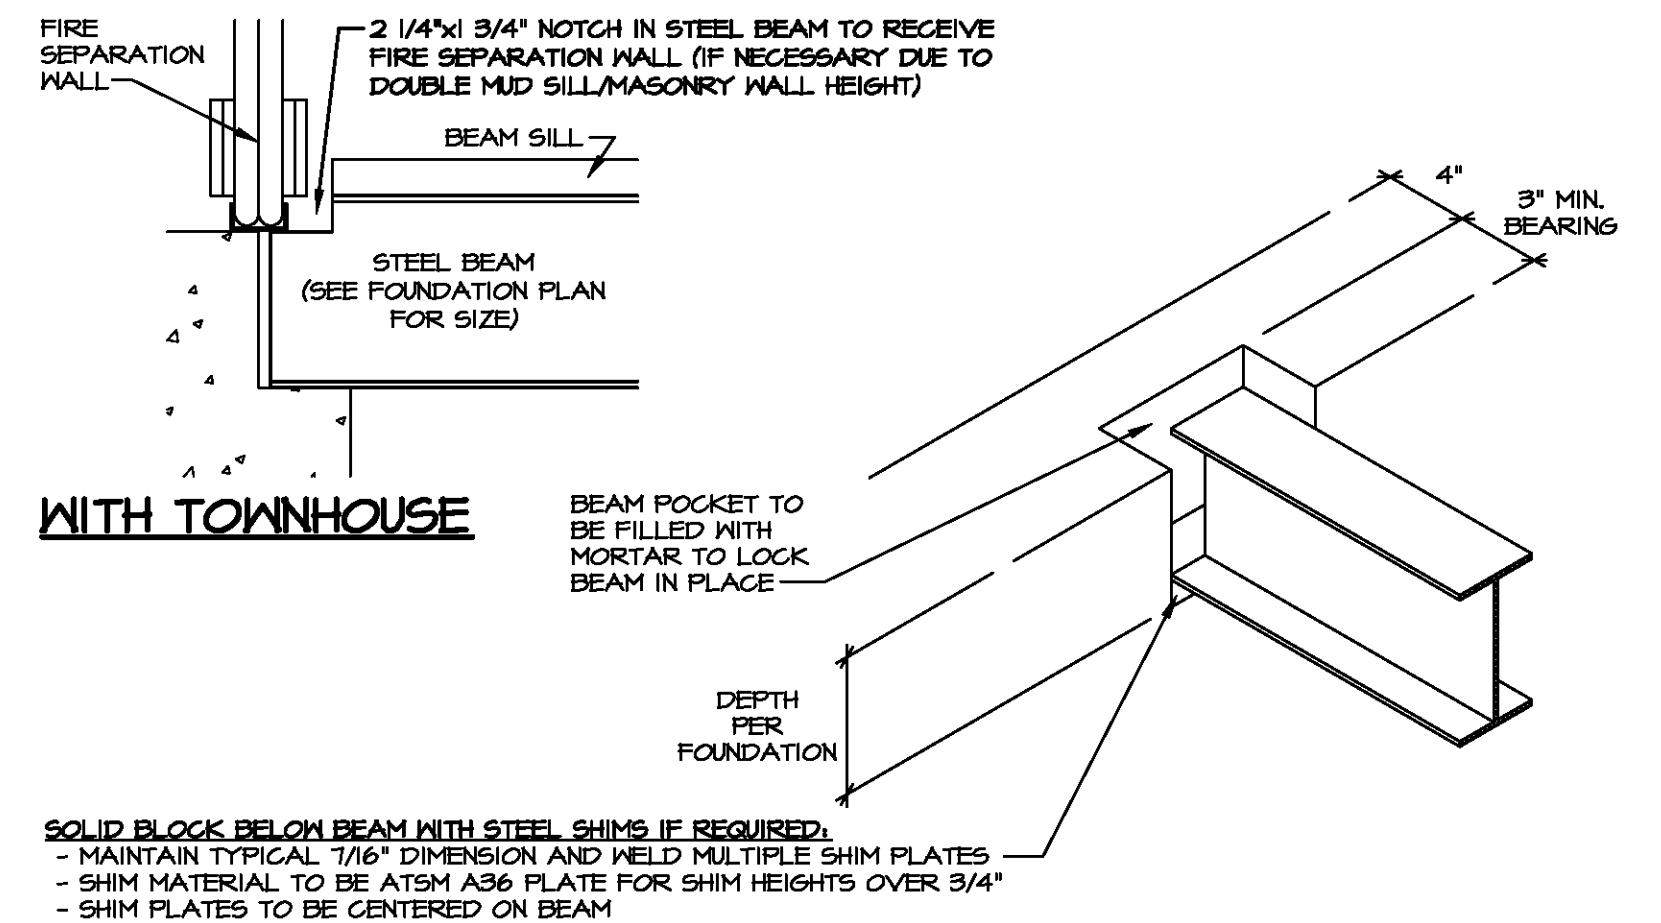


WITH TOWNHOUSE
STEEL BEAM IN FOUNDATION

7
FD-1 NOT TO SCALE

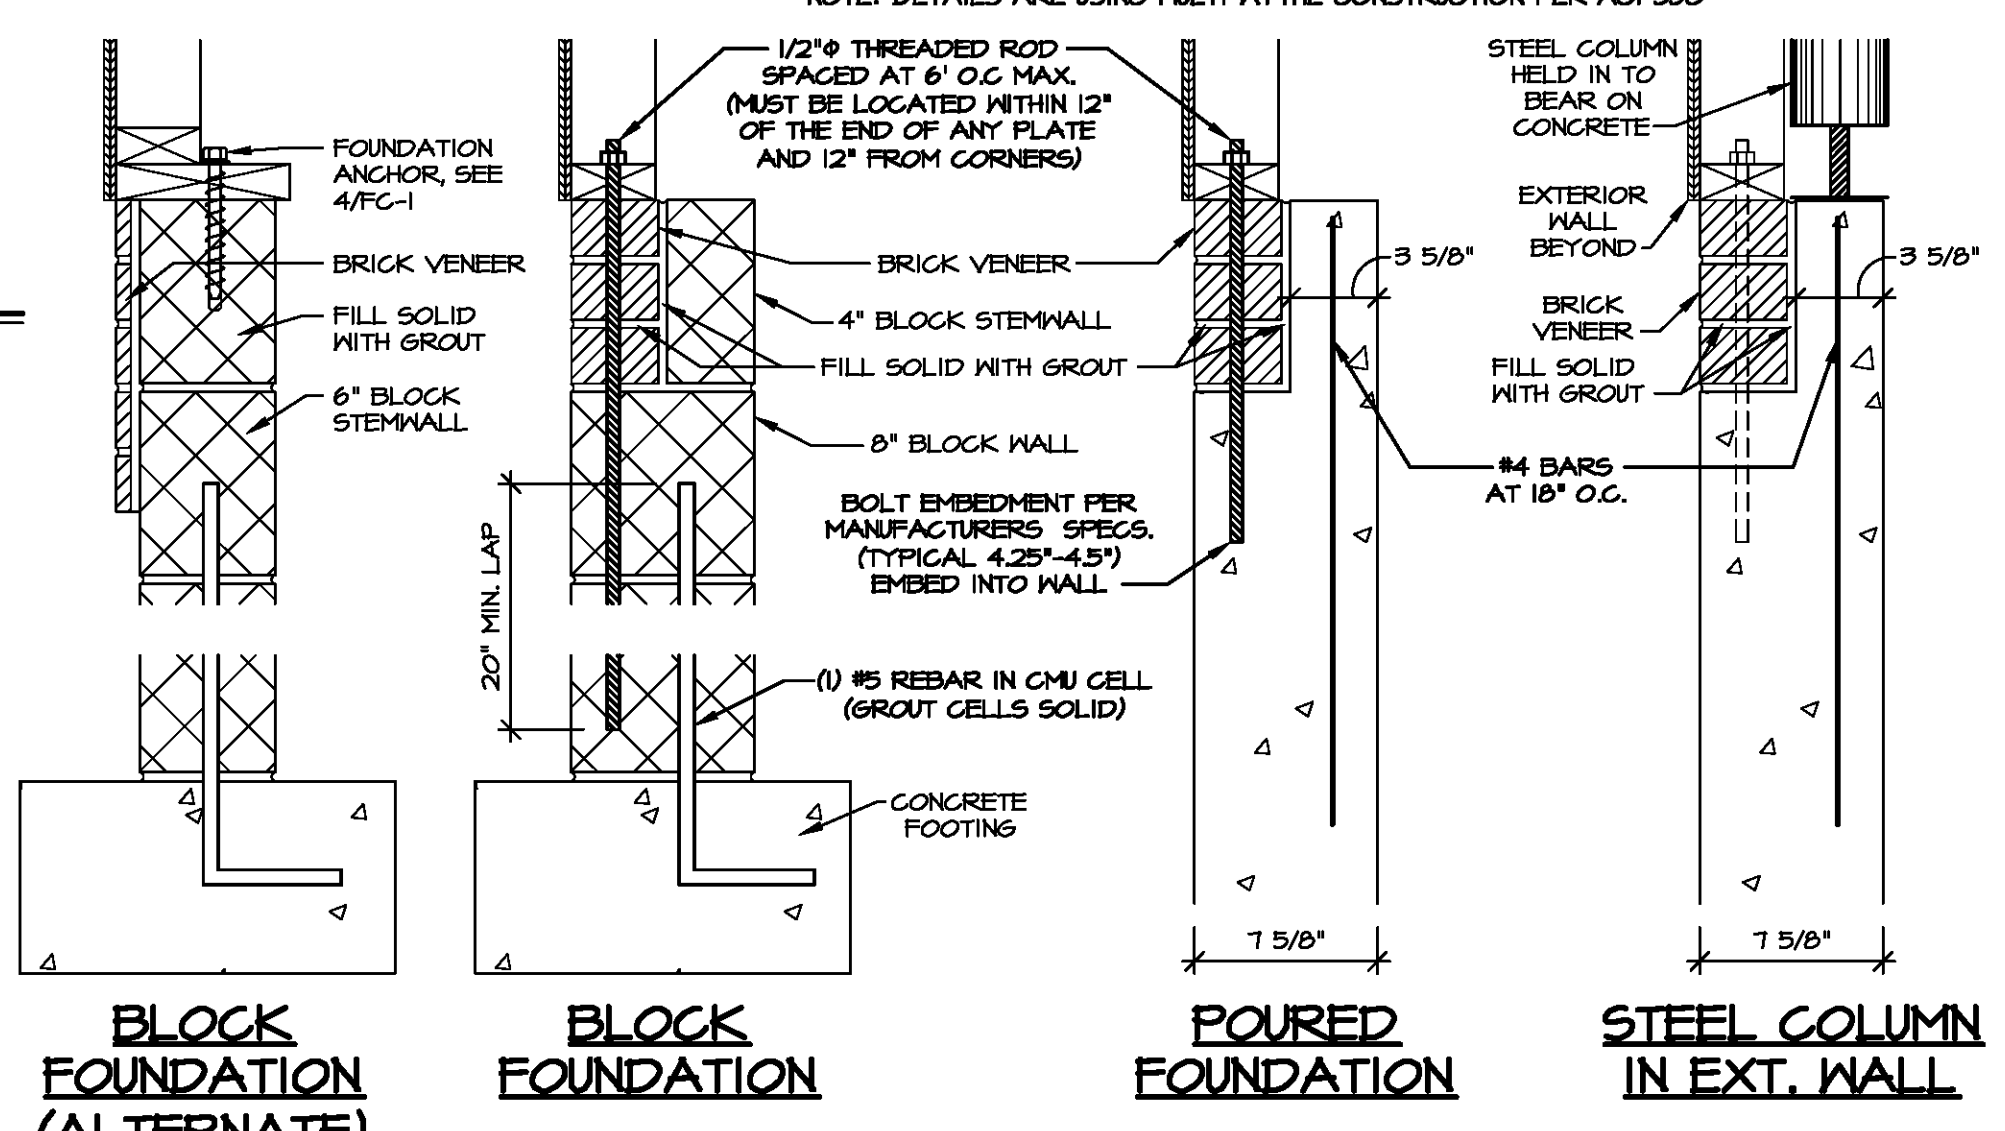

BLOCK FOUNDATION (ALTERNATE)
BLOCK FOUNDATION
POURED FOUNDATION
STEEL COLUMN IN EXT. WALL
BRICK TO GRADE AT GARAGE

8
FD-1 SCALE: 1/2" = 1'-0"

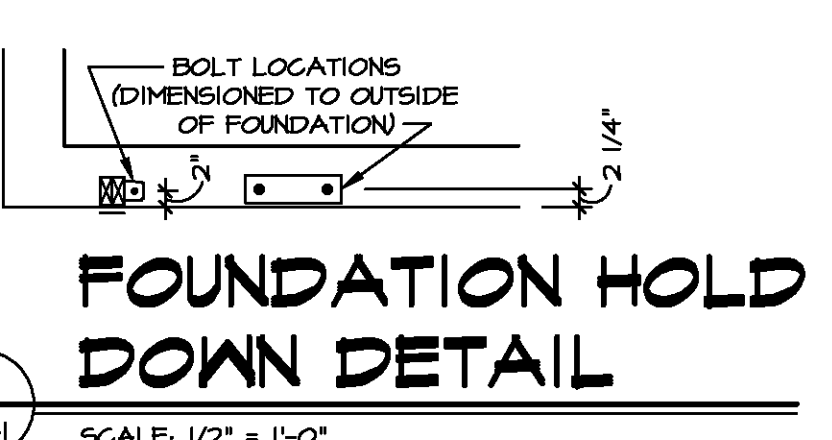


FOUNDATION HOLD DOWN DETAIL

9
FD-1 SCALE: 1/2" = 1'-0"

| SIZE | FLANGE WIDTH | FLANGE THICKNESS | BEAM DEPTH | PLATE SIZE |
|-------|--------------|------------------|------------|------------|
| M6x4 | 4" | 3/16" | 5-7/8" | 2x4 |
| M6x6 | 4" | 3/16" | 7-1/8" | 2x4 |
| M6x8 | 4" | 1/4" | 8" | 2x4 |
| M6x8 | 4" | 3/16" | 8-1/8" | 2x4 |
| M6x8 | 4" | 1/2" | 8-1/8" | 2x4 |
| M6x12 | 4" | 3/16" | 9-7/8" | 2x4 |
| M6x12 | 4" | 1/4" | 10" | 2x4 |
| M6x12 | 4" | 1/2" | 10" | 2x4 |
| M6x14 | 4" | 3/16" | 10-1/8" | 2x4 |
| M6x14 | 4" | 1/4" | 10-1/4" | 2x4 |
| M6x14 | 4" | 1/2" | 10-1/4" | 2x4 |
| M6x16 | 4" | 3/16" | 10-3/8" | 2x6 |
| M6x16 | 4" | 1/4" | 10-3/4" | 2x6 |
| M6x16 | 4" | 1/2" | 10-3/4" | 2x6 |
| M6x18 | 4" | 3/16" | 11-1/8" | 2x6 |
| M6x18 | 4" | 1/4" | 11-1/4" | 2x6 |
| M6x18 | 4" | 1/2" | 11-1/4" | 2x6 |
| M6x20 | 4" | 3/16" | 12-1/8" | 2x6 |
| M6x20 | 4" | 1/4" | 12-1/4" | 2x6 |
| M6x20 | 4" | 1/2" | 12-1/4" | 2x6 |
| M6x22 | 4" | 3/16" | 12-3/8" | 2x6 |
| M6x22 | 4" | 1/4" | 12-3/4" | 2x6 |
| M6x22 | 4" | 1/2" | 12-3/4" | 2x6 |
| M6x24 | 4" | 3/16" | 13-1/8" | 2x6 |
| M6x24 | 4" | 1/4" | 13-1/4" | 2x6 |
| M6x24 | 4" | 1/2" | 13-1/4" | 2x6 |
| M6x26 | 4" | 3/16" | 13-3/8" | 2x6 |
| M6x26 | 4" | 1/4" | 13-3/4" | 2x6 |
| M6x26 | 4" | 1/2" | 13-3/4" | 2x6 |
| M6x28 | 4" | 3/16" | 14-1/8" | 2x6 |
| M6x28 | 4" | 1/4" | 14-1/4" | 2x6 |
| M6x28 | 4" | 1/2" | 14-1/4" | 2x6 |
| M6x30 | 4" | 3/16" | 14-3/8" | 2x6 |
| M6x30 | 4" | 1/4" | 14-3/4" | 2x6 |
| M6x30 | 4" | 1/2" | 14-3/4" | 2x6 |
| M6x32 | 4" | 3/16" | 15-1/8" | 2x6 |
| M6x32 | 4" | 1/4" | 15-1/4" | 2x6 |
| M6x32 | 4" | 1/2" | 15-1/4" | 2x6 |
| M6x34 | 4" | 3/16" | 15-3/8" | 2x6 |
| M6x34 | 4" | 1/4" | 15-3/4" | 2x6 |
| M6x34 | 4" | 1/2" | 15-3/4" | 2x6 |
| M6x36 | 4" | 3/16" | 16-1/8" | 2x6 |
| M6x36 | 4" | 1/4" | 16-1/4" | 2x6 |
| M6x36 | 4" | 1/2" | 16-1/4" | 2x6 |


STEEL SCHEDULE

11
FD-1 SCALE: 1/2" = 1'-0"

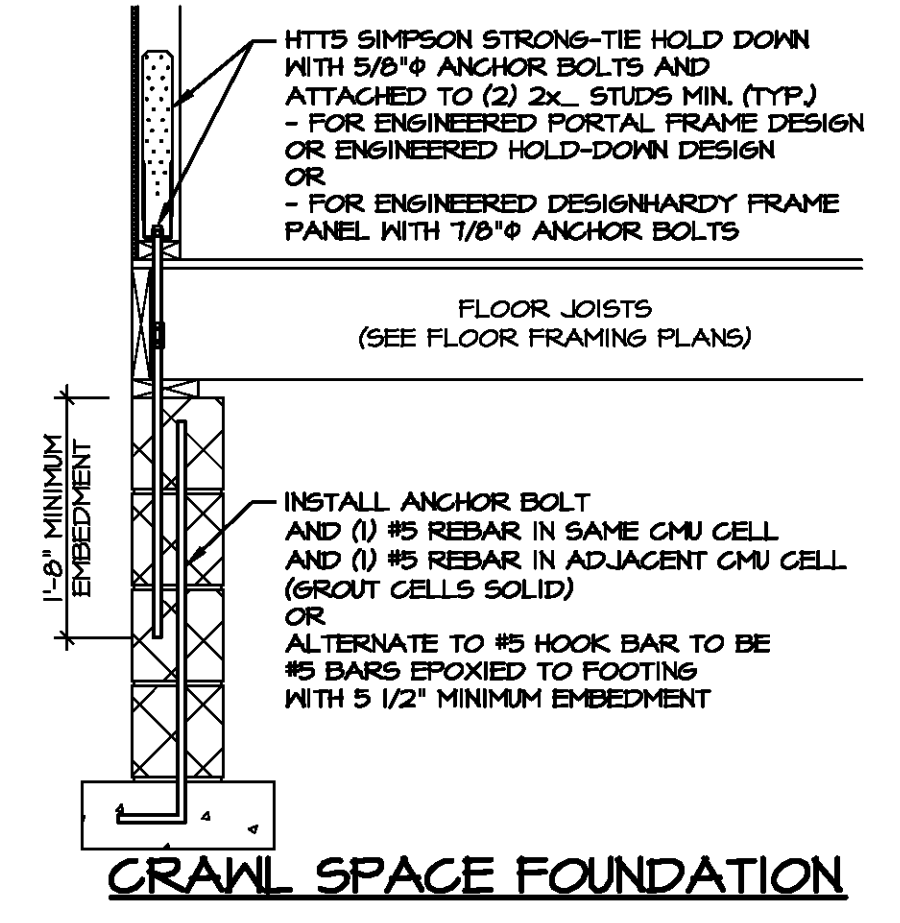


SLAB STEM WALL FOUNDATION
GRAWL SPACE FOUNDATION

12
FD-1 SCALE: 3/4" = 1'-0"

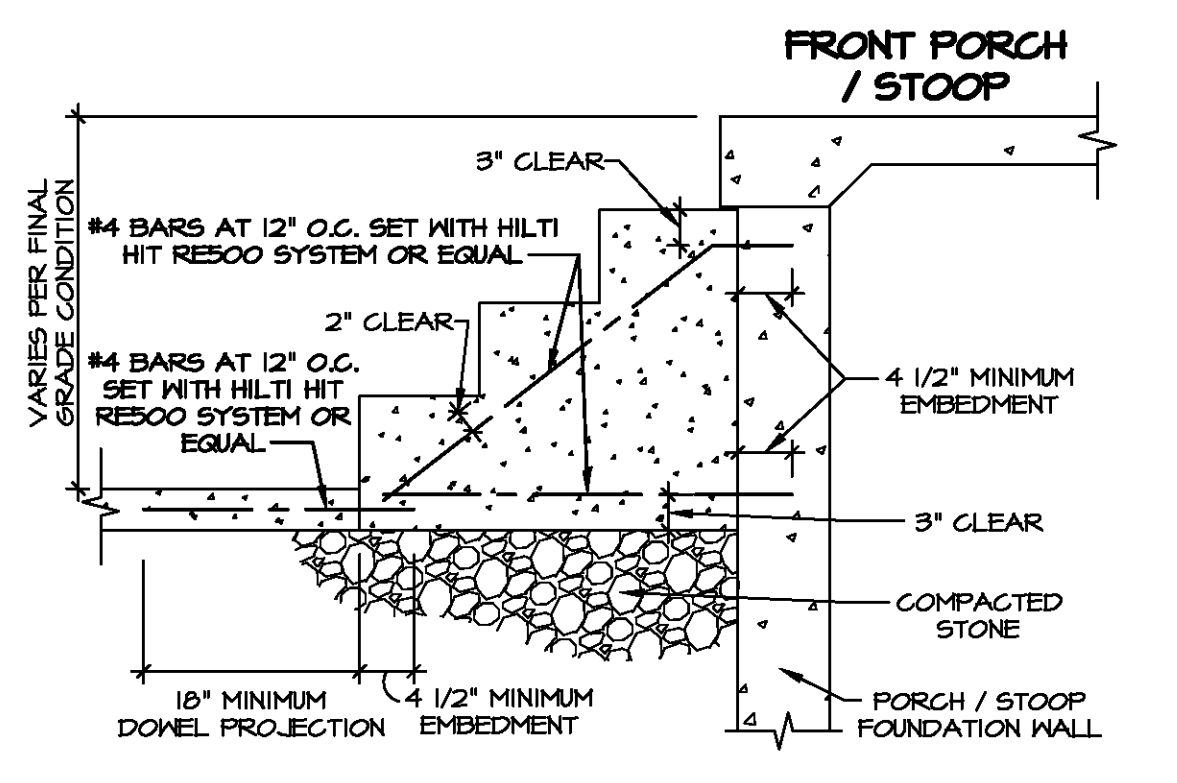

CONCRETE STAIR AT PORCH / STOOP


14
FD-1 SCALE: 3/4" = 1'-0"

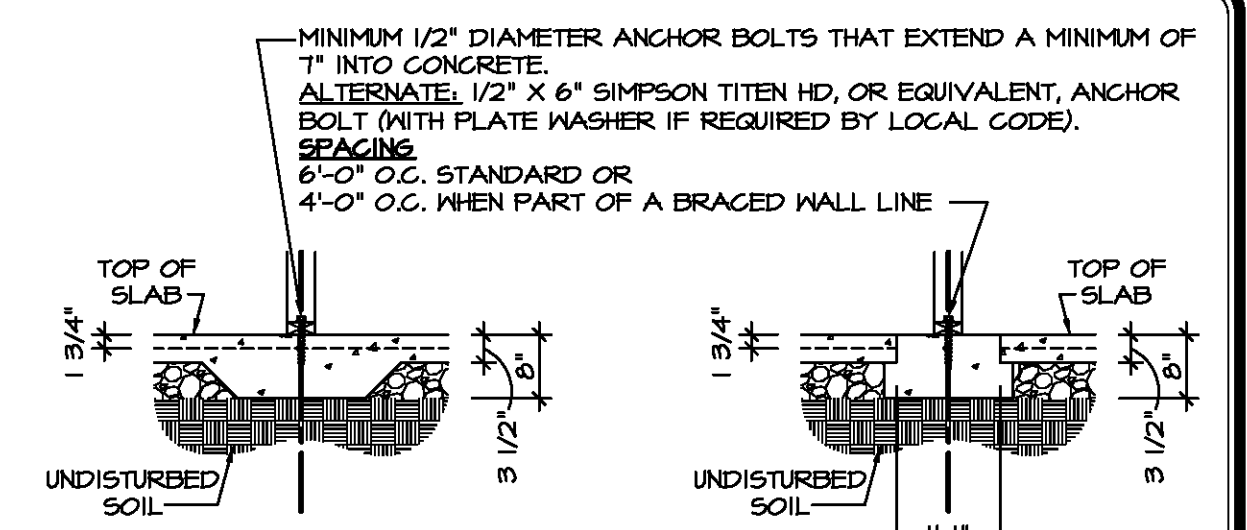

THICKENED SLAB


10
FD-1 SCALE: 1/2" = 1'-0"

NOTES:
- MASONRY STEM WALLS WITH A LENGTH 48 INCHES OR LESS SUPPORTING BRACED WALL PANELS SHALL BE REINFORCED IN ACCORDANCE WITH DETAIL 15 / FD-1. WALLS GREATER THAN 48 INCHES IN LENGTH DO NOT REQUIRE ANY ADDITIONAL REINFORCEMENT.
- MULTI-WYTHE WALL SECTIONS, CONSISTING OF BRICK IN FRONT OF 4" BLOCK OR CONCRETE GREATER THAN 8" HIGH SHALL HAVE WALL TIES INSTALLED FOR EVERY 4 SQ. FT. OF WALL SURFACE, WITH TIES NOT SPACED MORE THAN 36" HORIZONTALLY AND 24" VERTICALLY IN ACCORDANCE WITH ACI 530.
- GROUT BOND BEAMS AND ALL CELLS THAT CONTAIN REBAR, THREADED RODS AND ANCHOR BOLTS.

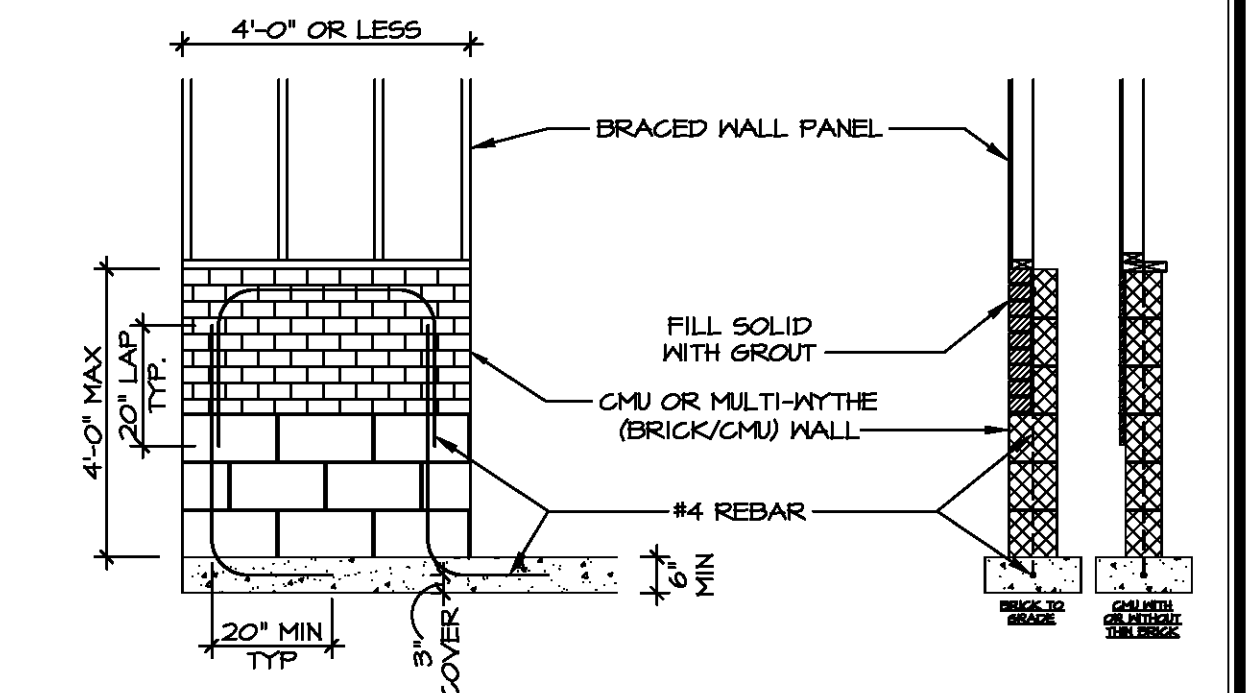

MASONRY STEM WALLS

15
FD-1 SCALE: 3/8" = 1'-0"

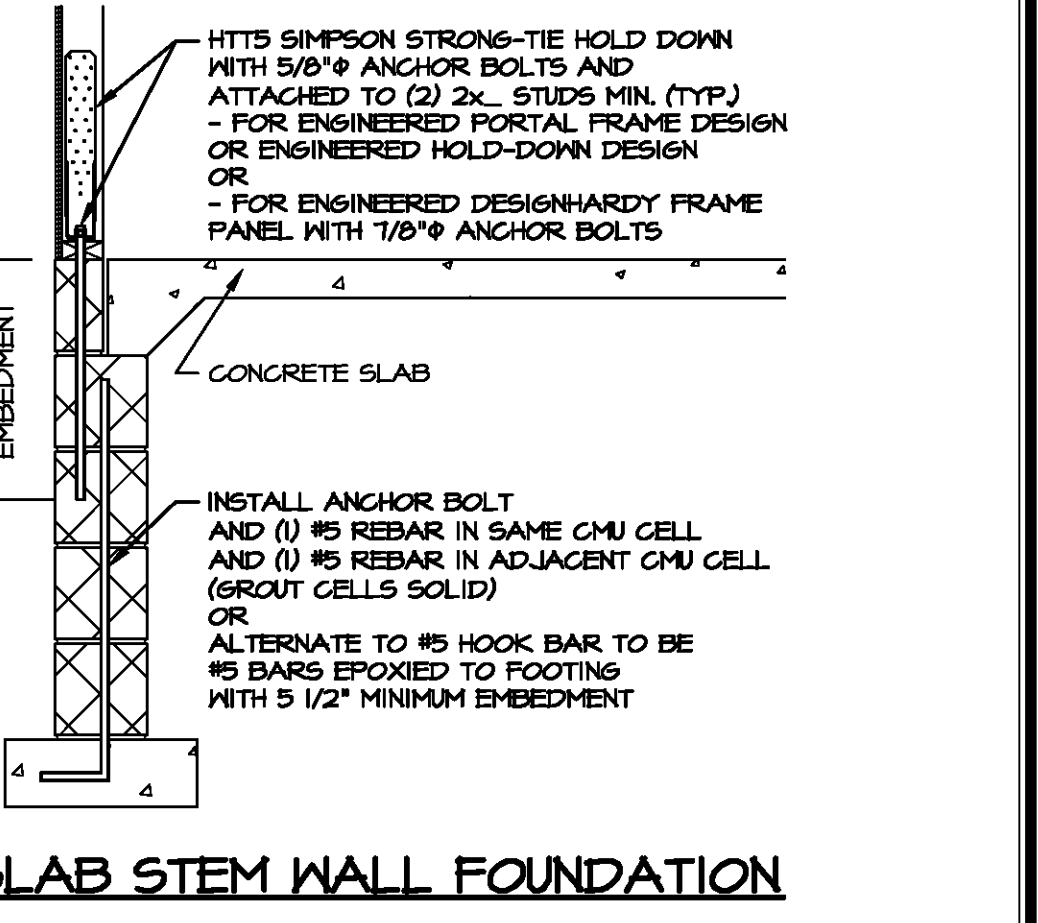

TYPICAL ENGINEERED HOLD-DOWN DETAIL

13
FD-1 SCALE: 3/4" = 1'-0"

| PRODUCT SERIES | NUMBER OF PLATES |
|-----------------------------|------------------|
| SIMPLY RYAN | SINGLE MIDSILL |
| RYAN LIFESTYLE | SINGLE MIDSILL |
| RENAISSANCE | DOUBLE MIDSILL |
| CORNERSTONE - 8" FOUNDATION | DOUBLE MIDSILL |
| CORNERSTONE - 9" FOUNDATION | SINGLE MIDSILL |
| NV - DIAMOND / ESTATE | SINGLE MIDSILL |

MIDSILL CHART BY PRODUCT SERIES

13
FD-1 SCALE: 3/4" = 1'-0"

NOTE:
FOR ALL FLASHING AND MOISTURE MANAGEMENT INFORMATION REFERENCE THE FOLLOWING:
F-1 - SIDING VENEER & GENERAL
F-2 - BRICK VENEER
F-3 - STONE VENEER

CHARLES SHAW
6549
10010
6182020

REMARKS
15/22/14 DRA - DETAIL 8, REVISED BLOCK CONDITION TO INCLUDE REBAR IN FOOTING
7/11/14 CEL - REVISED DETAIL 9/15 FOR INFORMATION CLARITY
10/1/14 NS - MOISTURE MANAGEMENT REVISION (JOB #3666)
9/20/14 JEA - ADDED THIN BRICK OPTIONS TO DETAIL 8 AND 15
12/10/14 DRA - DETAIL 14, REVISED HEIGHT OF FIRST STEP TO BE CONSISTENT WITH DETAIL 10, ADDED BRACED WALL ATTACHMENT INFO
6/10/14 DRA - DETAIL 10, ADDED BRACED WALL ATTACHMENT INFO
2/28/14 DRA - DETAIL 14, ADDED LEAD WALK AND REBAR CONNECTION
4/18/14 DRA - ADDED DETAIL 15

REV. NO. DATE
15 5/22/14
20 7/11/14
21 10/1/14
22 9/20/14
23 12/10/14
24 6/10/14
25 2/28/14
16 4/18/14

I hereby certify that the information on these plans was prepared by me or under my direct supervision and that I am a duly licensed professional engineer in the State of Maryland. My license number is 10010.


NVR
NVR, Inc. Suite 100
5285 Washington Blvd.
Frederick, MD 21703

SET NO. NVR
VERSION
DRAWN BY
DATE
OPTION

MODEL
DRAWING TITLE
FOUNDATION DETAILS
GENERAL
OPTION DESCRIPTION


SHEET NO. **FD-1**

PROJECT DETAILS: NVR - Foundation FD-1.dwg 05/03/20 - 10:14 am

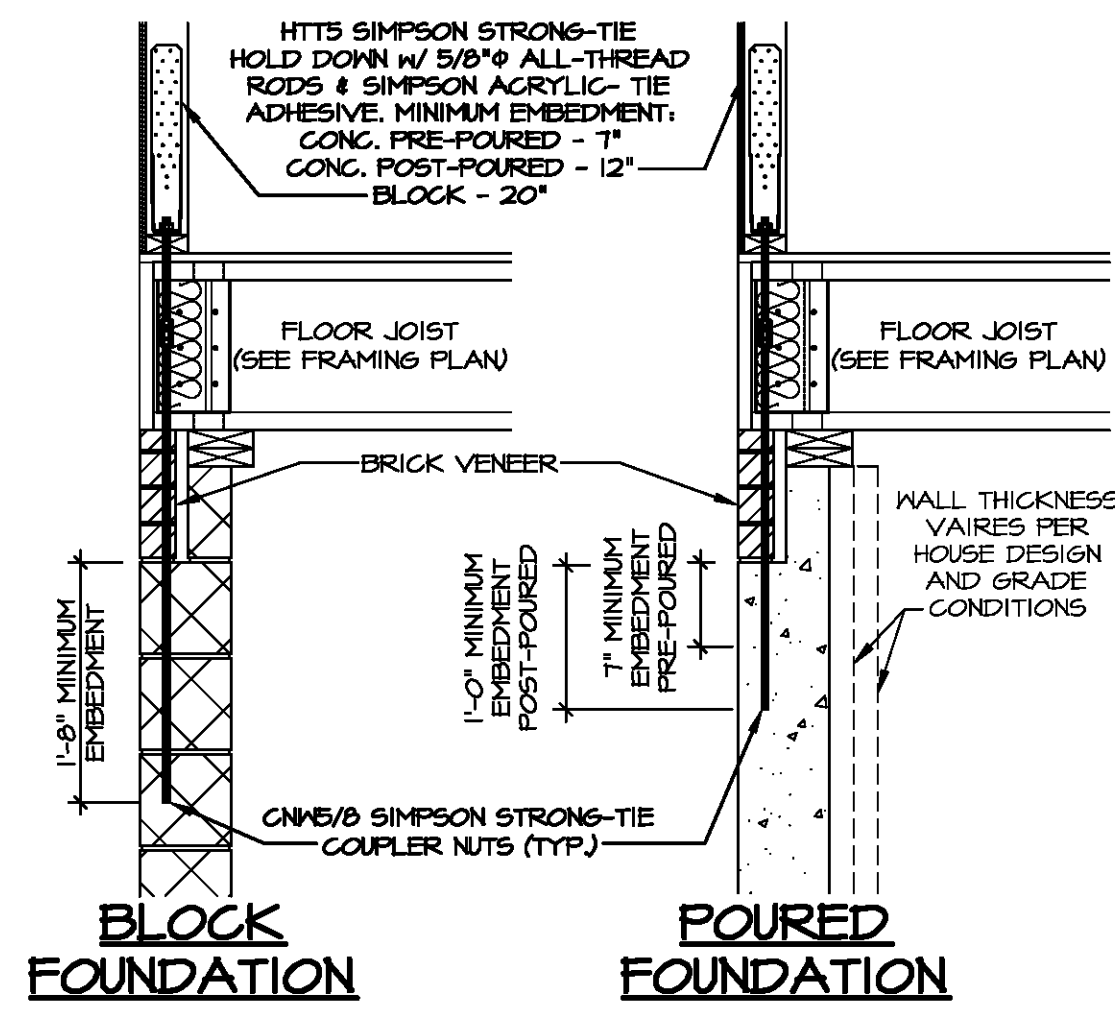


BRICK TO GRADE WITH WALL HOLD-DOWN

SCALE: 3/4" = 1'-0"

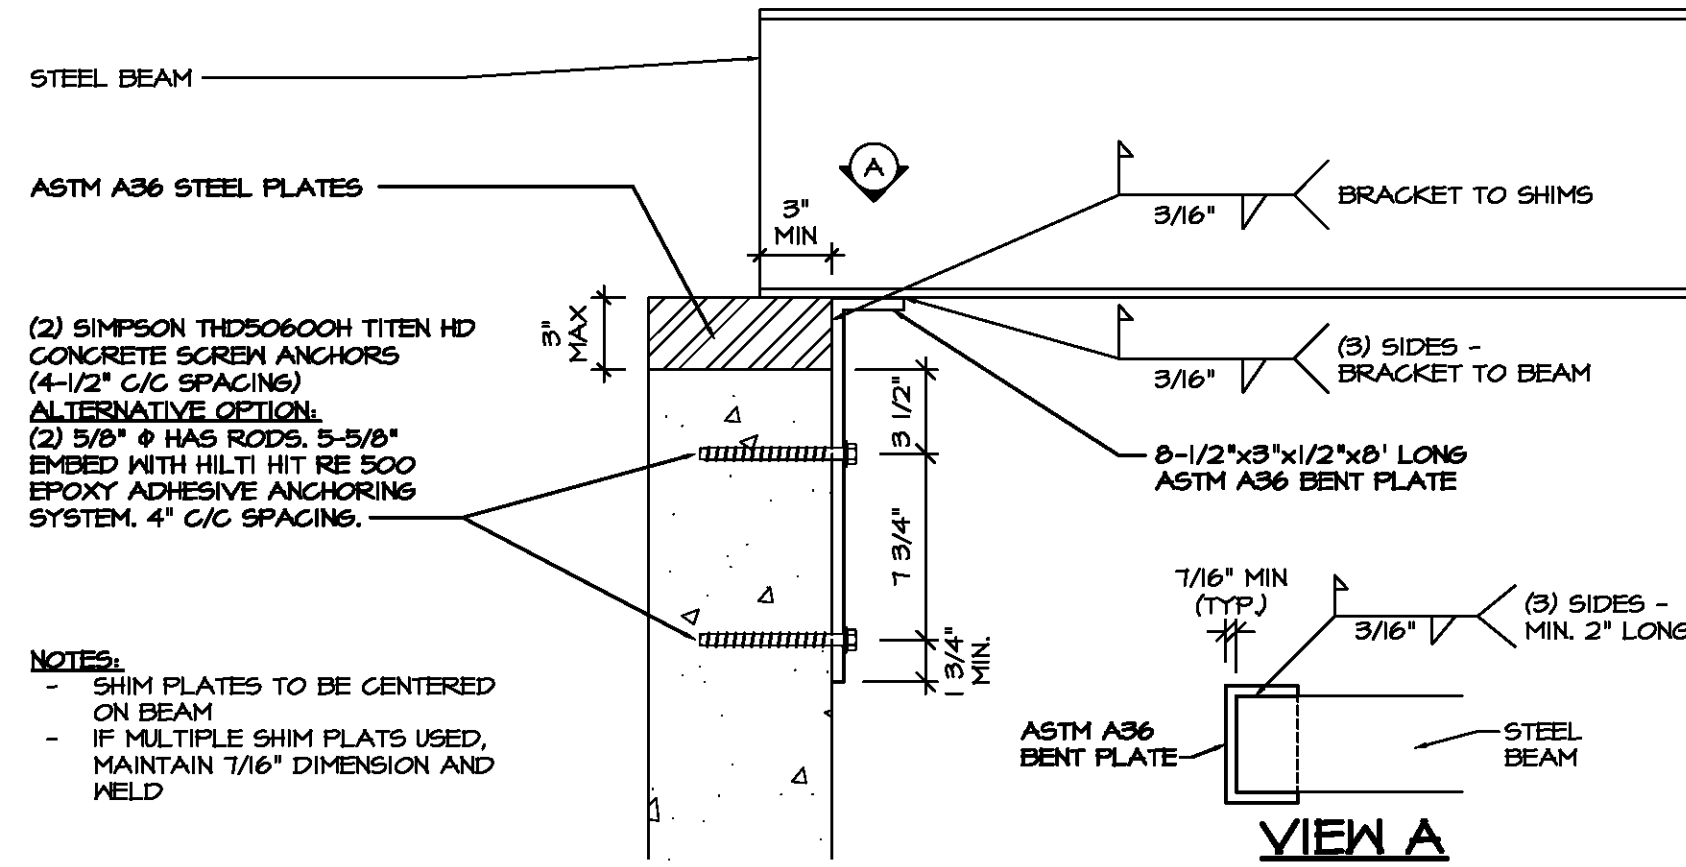


STEEL BEAM FASTENING ALTERNATIVE

SCALE: 1 1/2" = 1'-0"

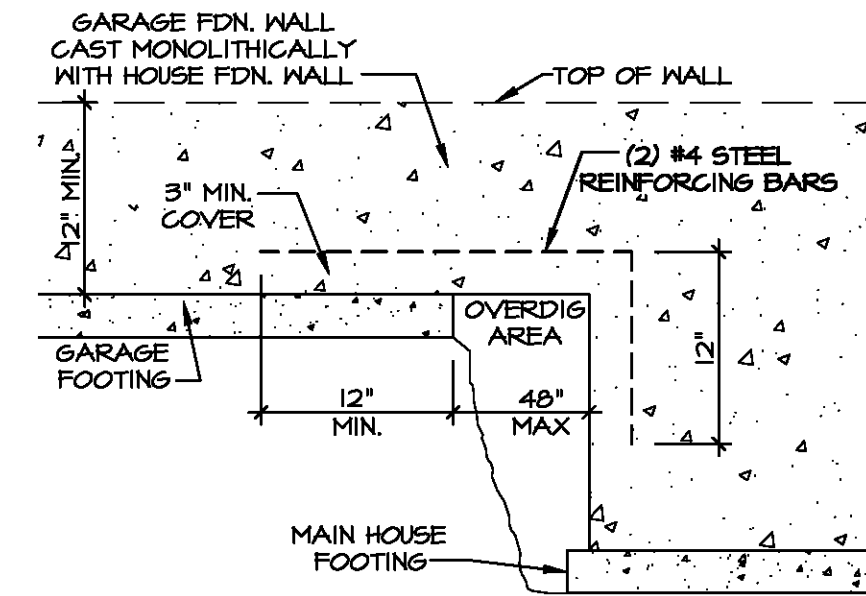


OVERDIG DETAIL

SCALE: 1" = 1'-0"

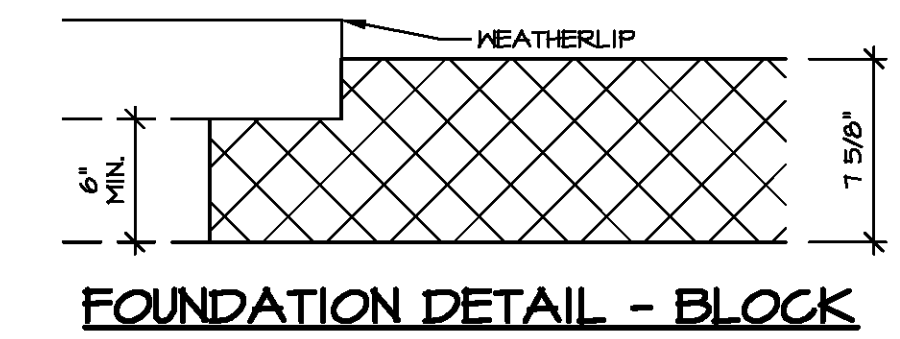


FOUNDATION DETAIL - BLOCK

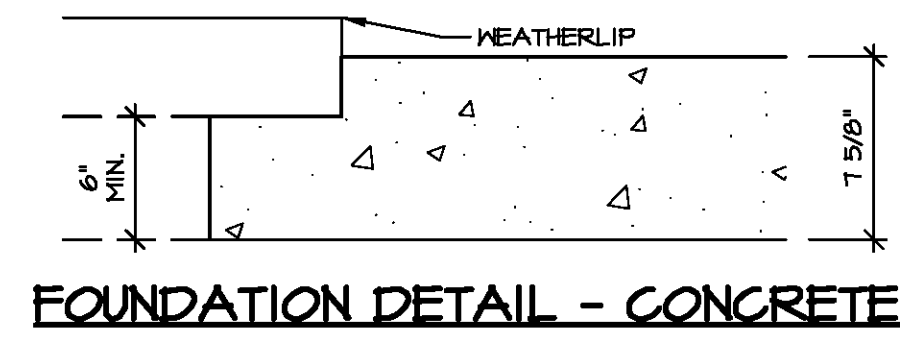

FOUNDATION DETAIL - CONCRETE


FOUNDATION AT GARAGE DOOR JAMB

SCALE: 1 1/2" = 1'-0"

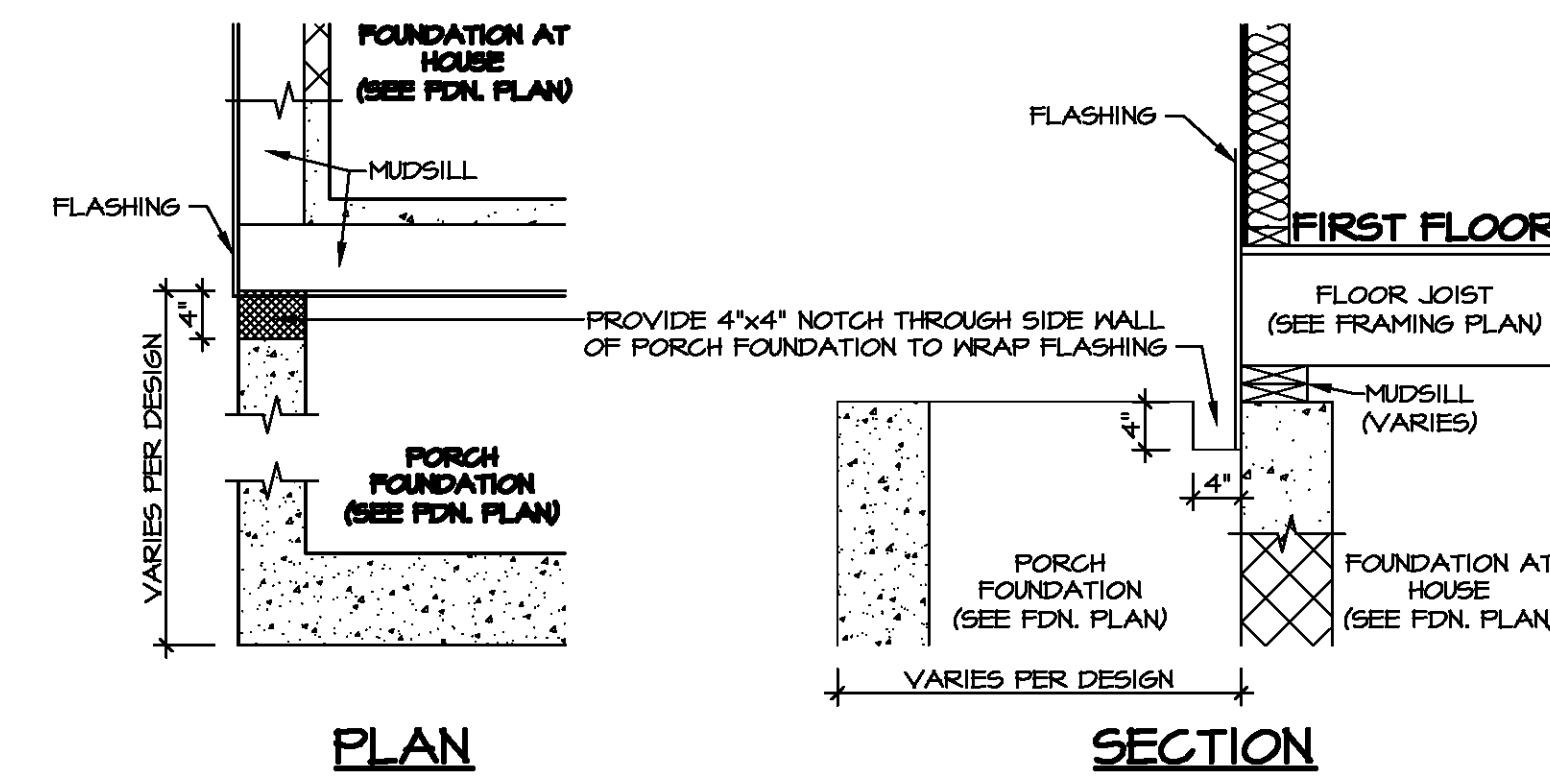


PORCH FOUNDATION NOTCH DETAIL

SCALE: 3/4" = 1'-0"

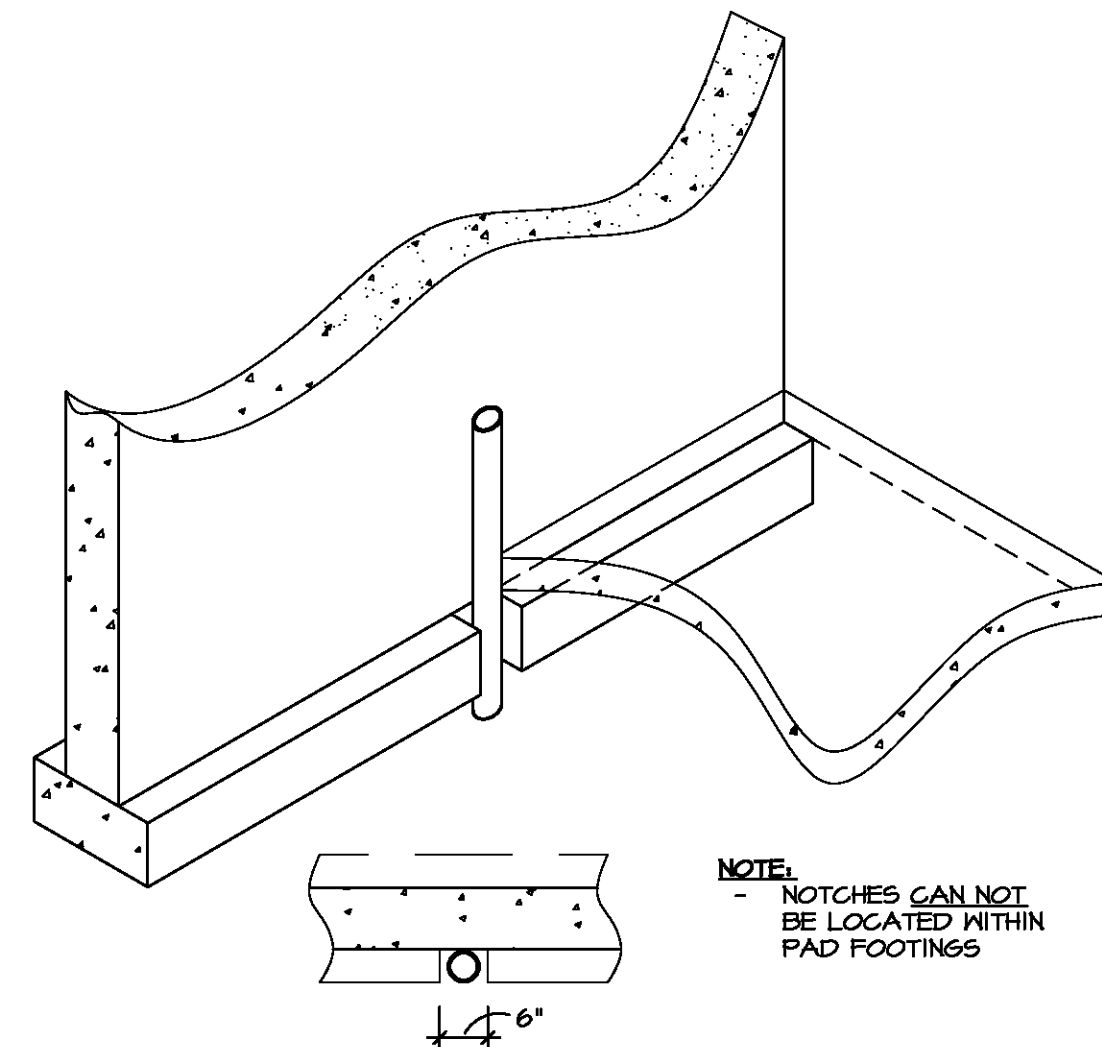


NOTCHED FOOTING FOR DRAIN DETAIL

SCALE: 1/2" = 1'-0"

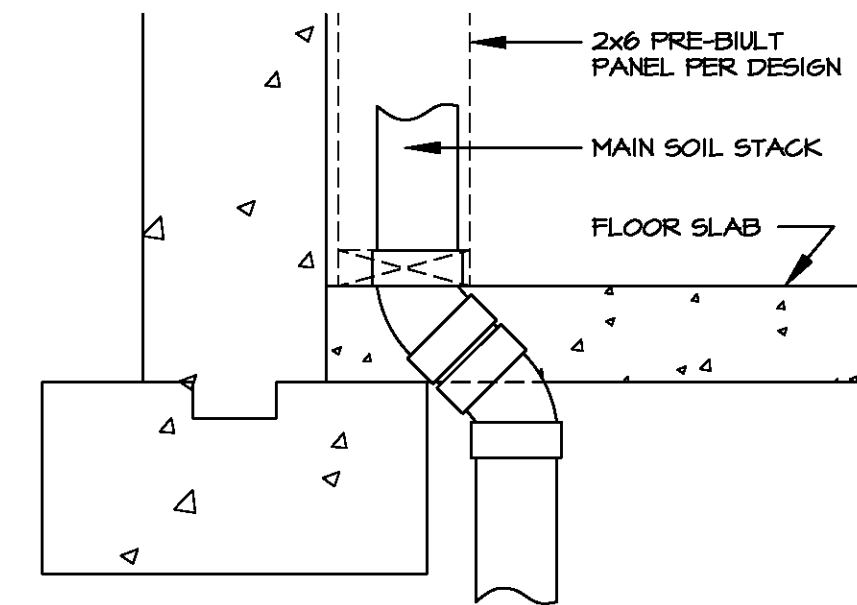


MAIN SOIL STACK DETAIL

SCALE: 1 1/2" = 1'-0"

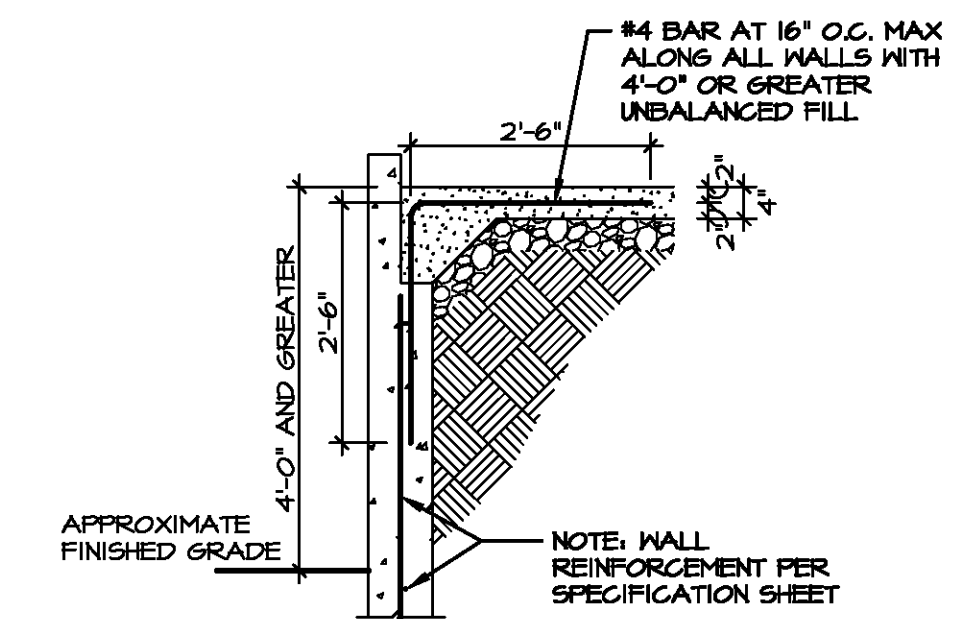


GARAGE WALL PINNING - LOW SIDE LOT REINFORCING

SCALE: 1/2" = 1'-0"

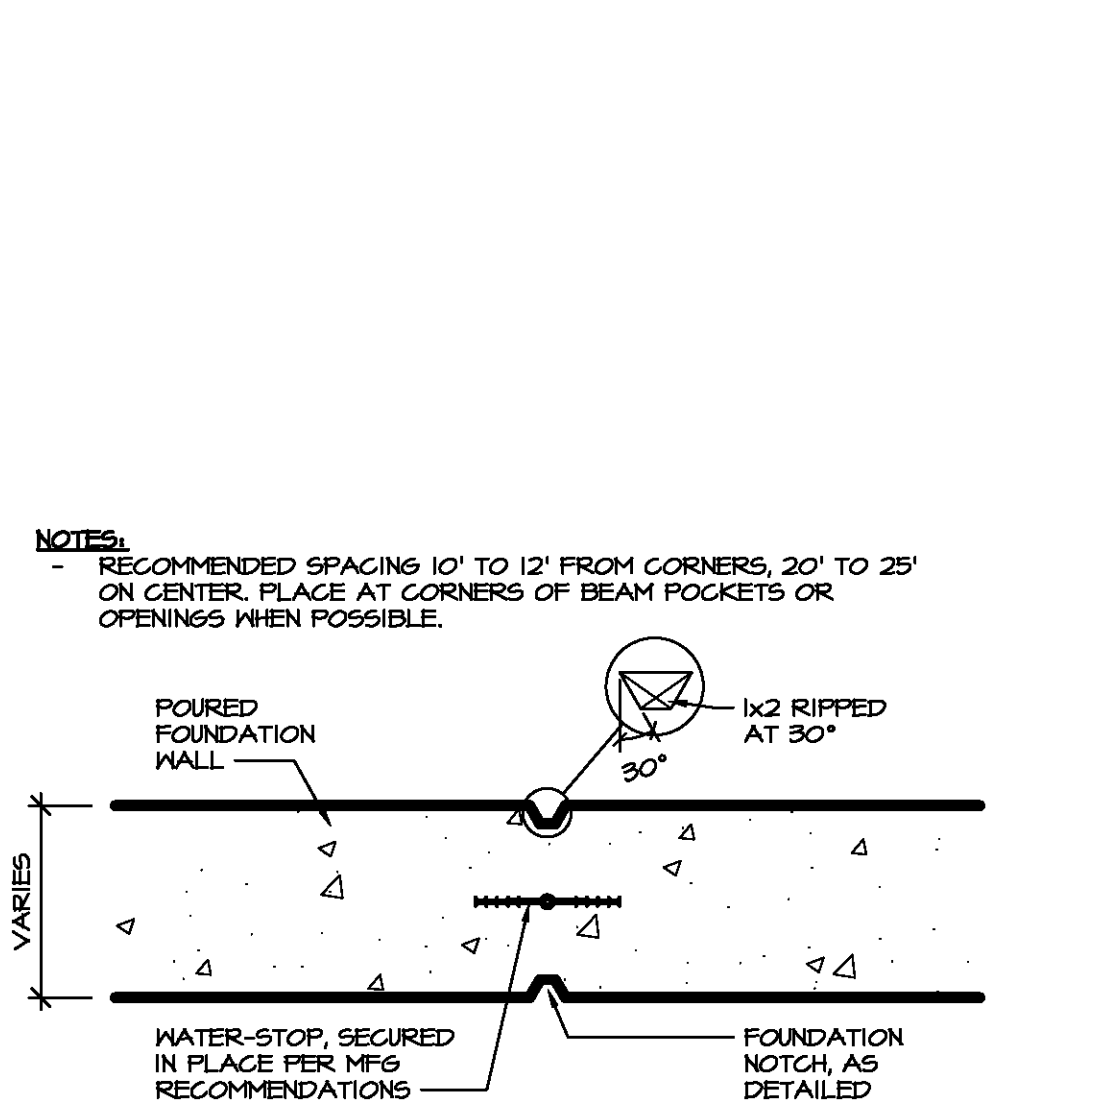

VERTICAL CONTROL JOINT

SCALE: 1 1/2" = 1'-0"

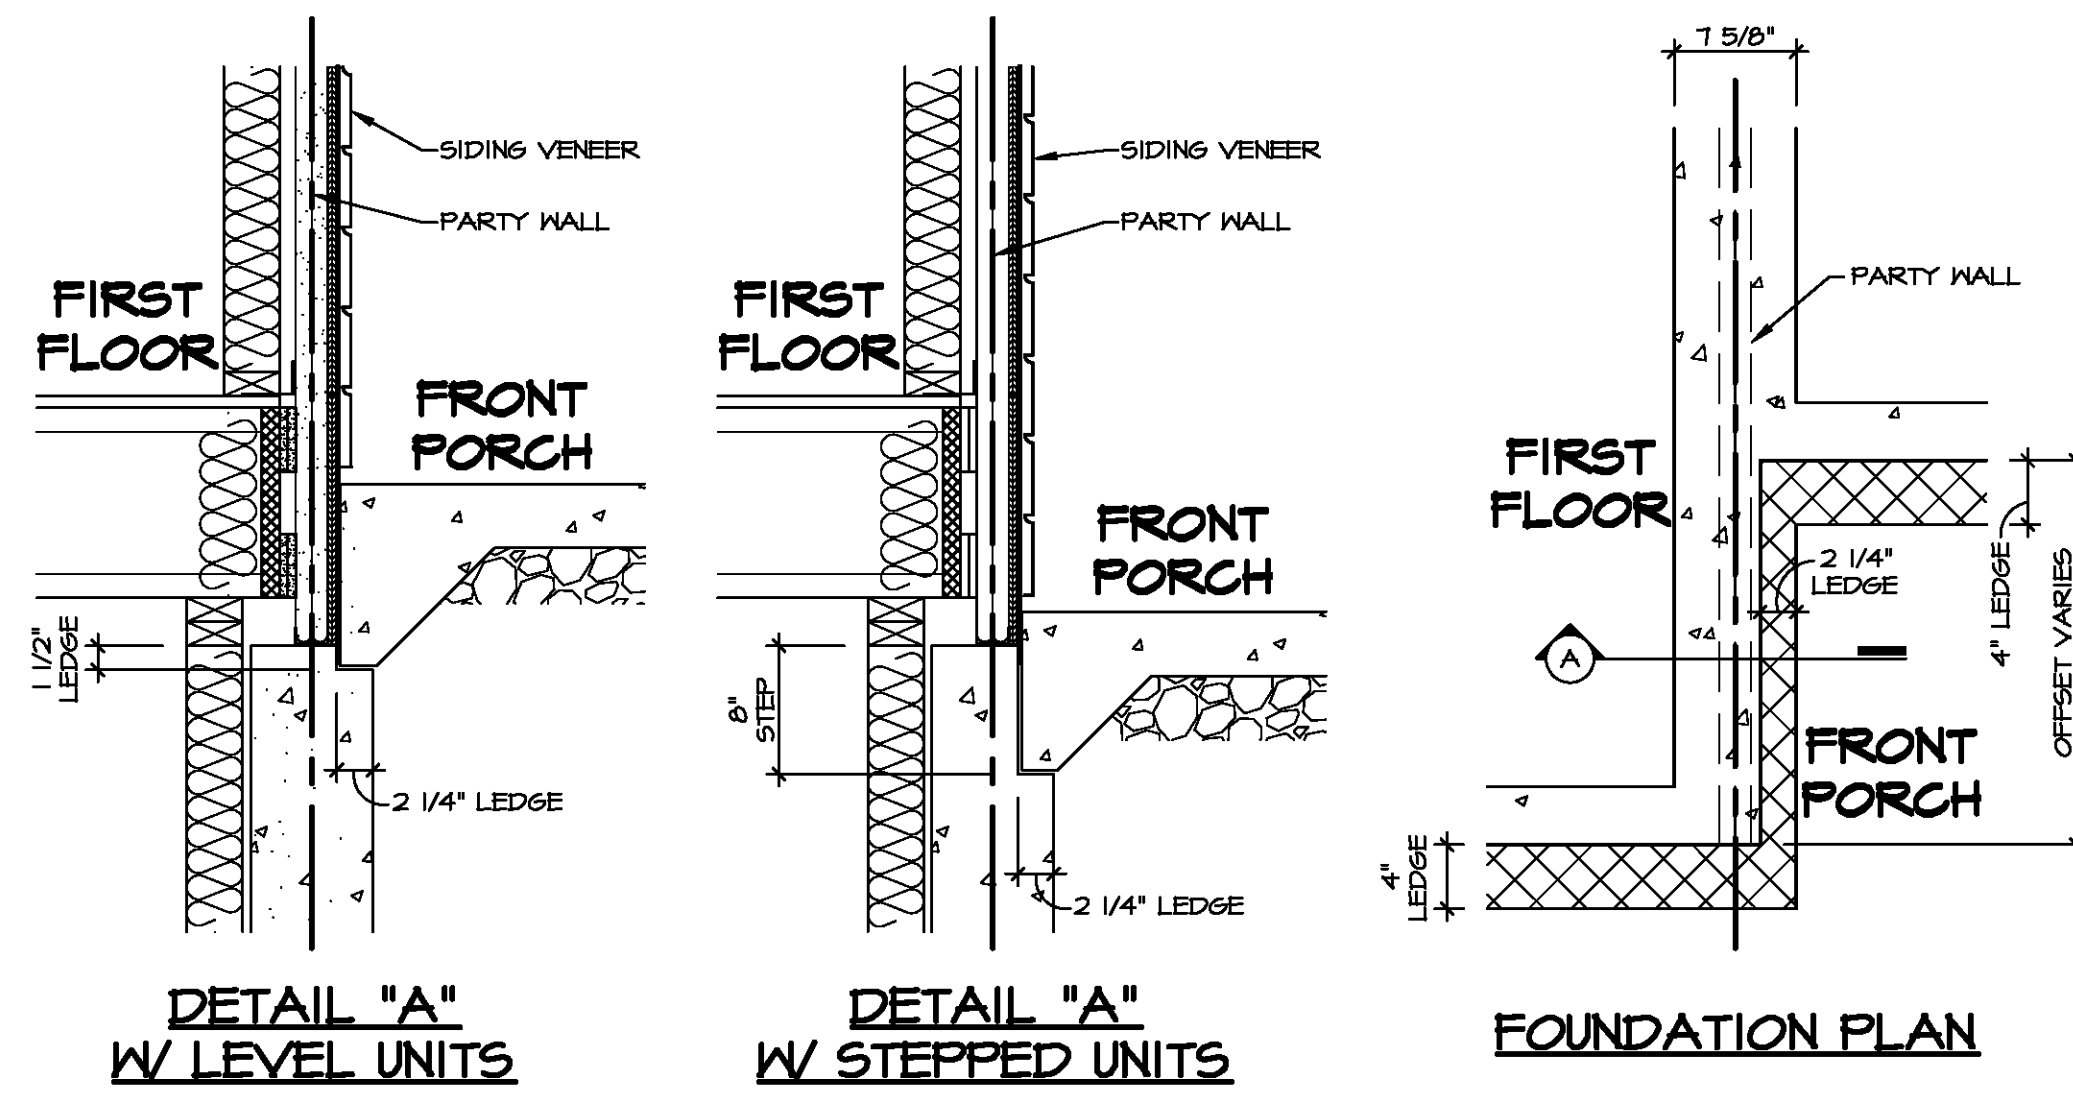


DETAIL "A" W/ LEVEL UNITS

DETAIL "A" W/ STEPPED UNITS

FOUNDATION PLAN

FOUNDATION WALL AT UNIT OFFSET

SCALE: 1" = 1'-0"

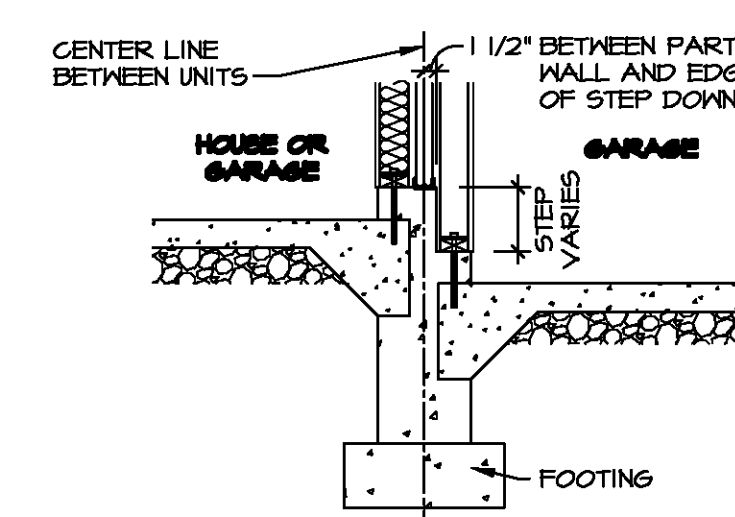

GARAGE WITH STEPPED UNIT

SCALE: 1/2" = 1'-0"


NOTE:
FOR ALL FLASHING AND MOISTURE MANAGEMENT INFORMATION REFERENCE THE FOLLOWING:

- F-1 - SIDING VENEER & GENERAL
- F-2 - BRICK VENEER
- F-3 - STONE VENEER



| REV. NO. | DATE | REMARKS |
|----------|---------|--|
| 10 | 5/1/14 | DRA - DETAILS 5, 6 AND 7, MADE OBSOLETE AND REMOVED FROM SHEET |
| 11 | 7/26/11 | NS - MOISTURE MANAGEMENT REVISION (JOB #5666) |
| 12 | 6/6/14 | DRA - ADDED DETAIL 14 |
| 13 | 9/20/14 | DRA - DETAIL 14, REMOVED FLASHING INFORMATION |
| 14 | 3/4/20 | DRA - DETAIL 5, ADDED DIMENSIONS TO BENT REBAR |
| 15 | 6/2/20 | DRA - ADDED DETAIL 15 |
| 7 | 4/1/16 | DRA - ADDED DETAIL 12 |
| 6 | 6/26/16 | DRA - DETAIL 10, REVISED TO BE USED WITH ANY DRAIN |
| 4 | 12/2/16 | DRA - ADDED DETAIL 19 |






















NVR, Inc. expressly reserves the right to modify or amend these plans at any time without notice. These plans are not to be reproduced, changed or altered in any way without the written consent of NVR, Inc.

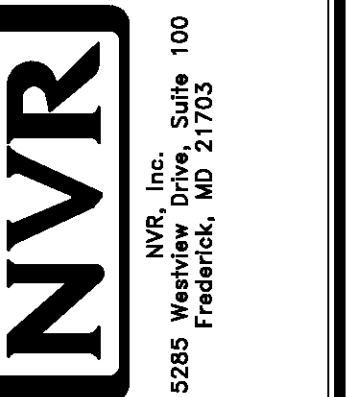

| | |
|----------|-----|
| SET NO. | NVR |
| VERSION | |
| DRAWN BY | |
| DATE: | |
| OPTION | |

| | |
|--------------------|--------------------|
| MODEL | STANDARD DETAILS |
| DRAWING TITLE | FOUNDATION DETAILS |
| GENERAL | |
| OPTION DESCRIPTION | |

SHEET NO. **FD-1b**

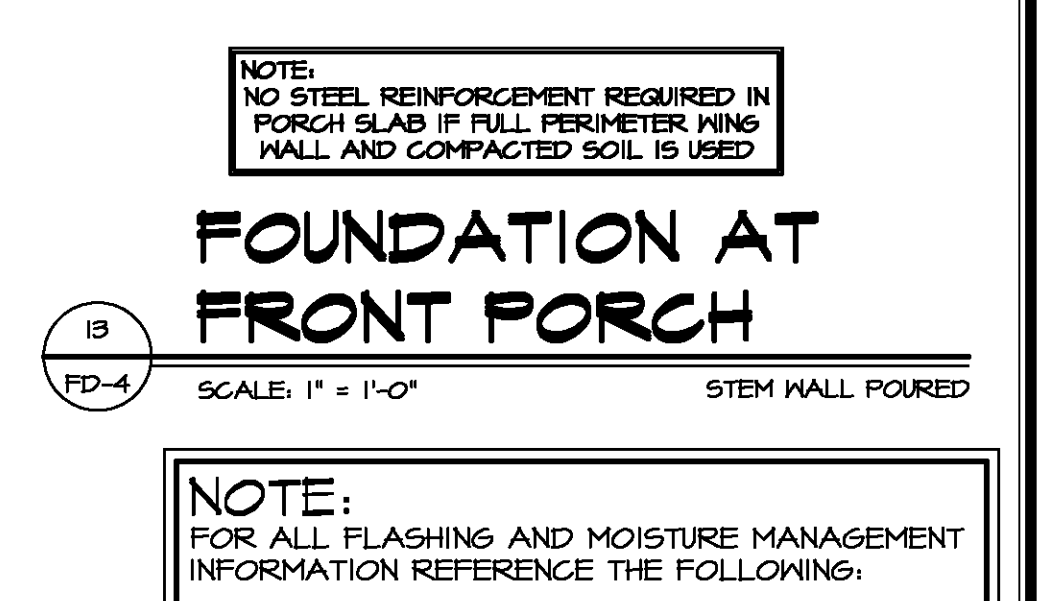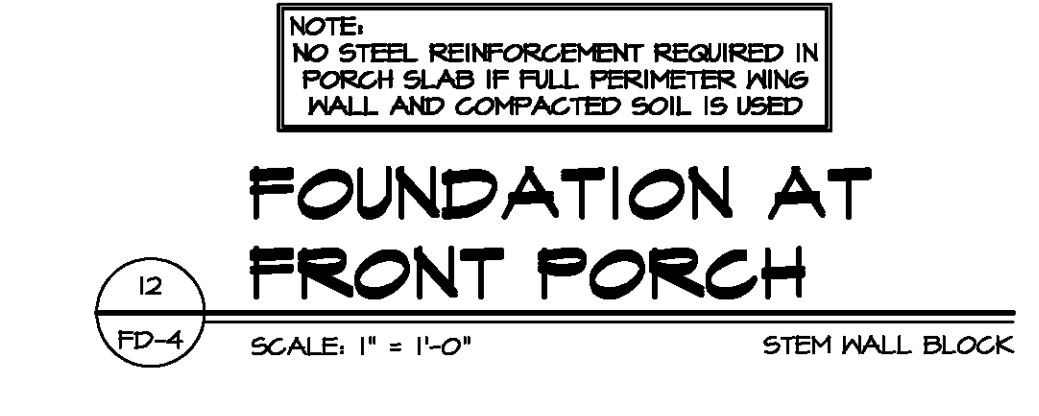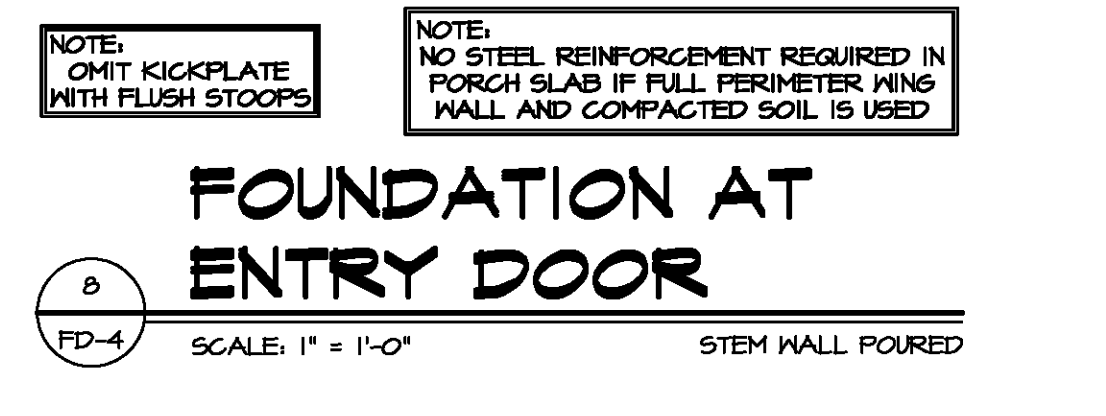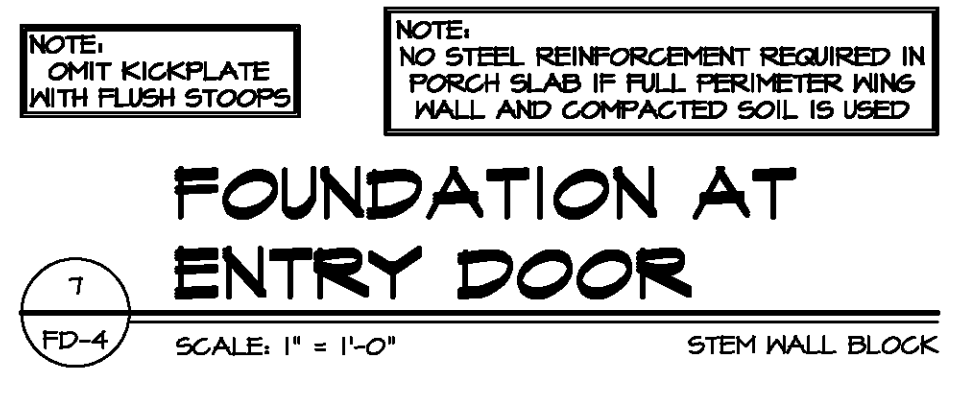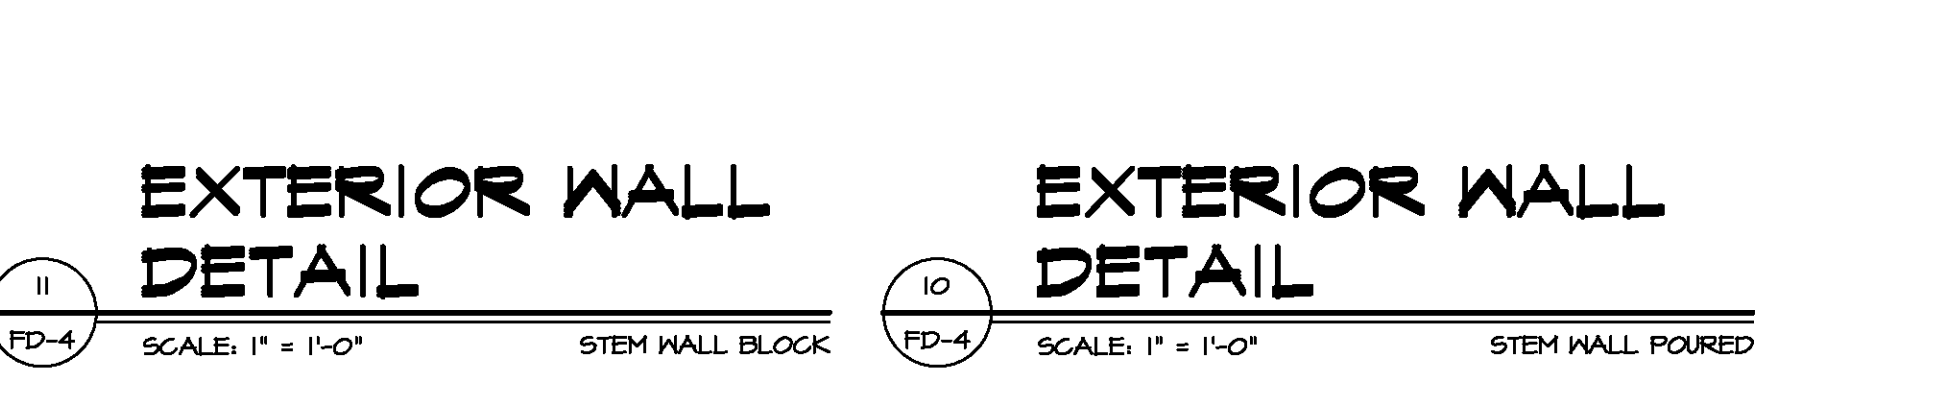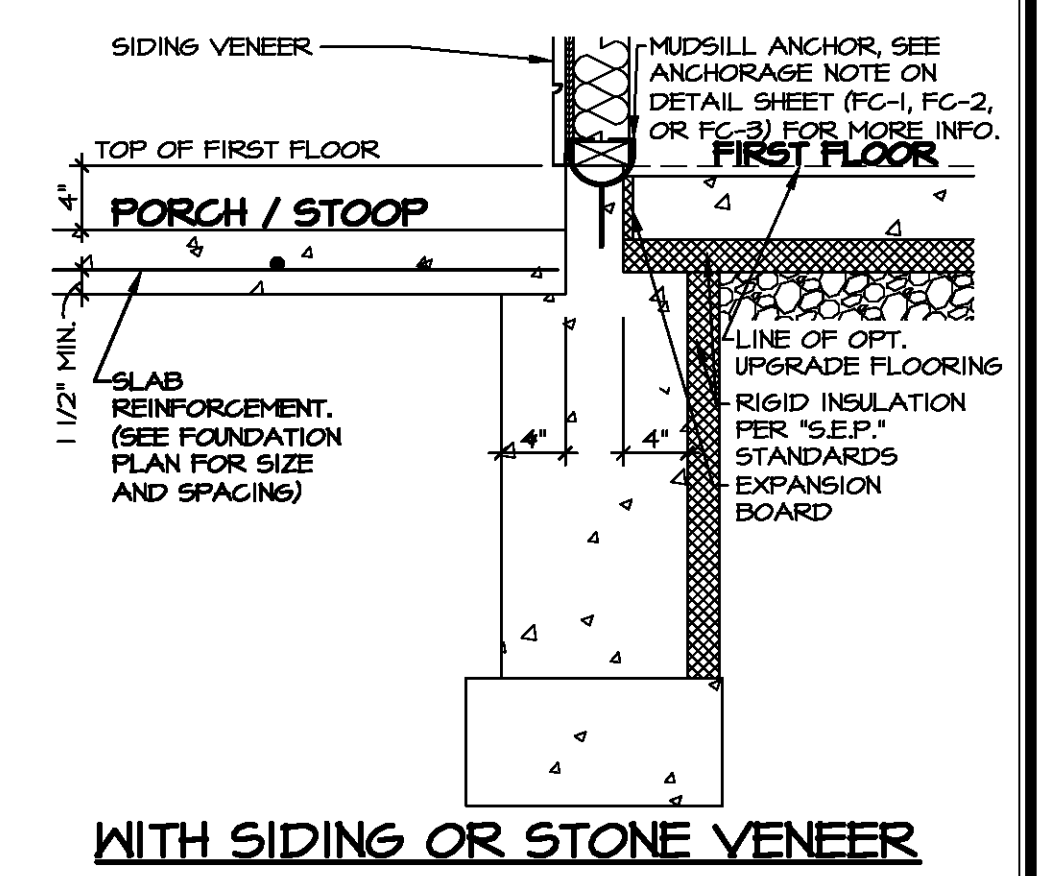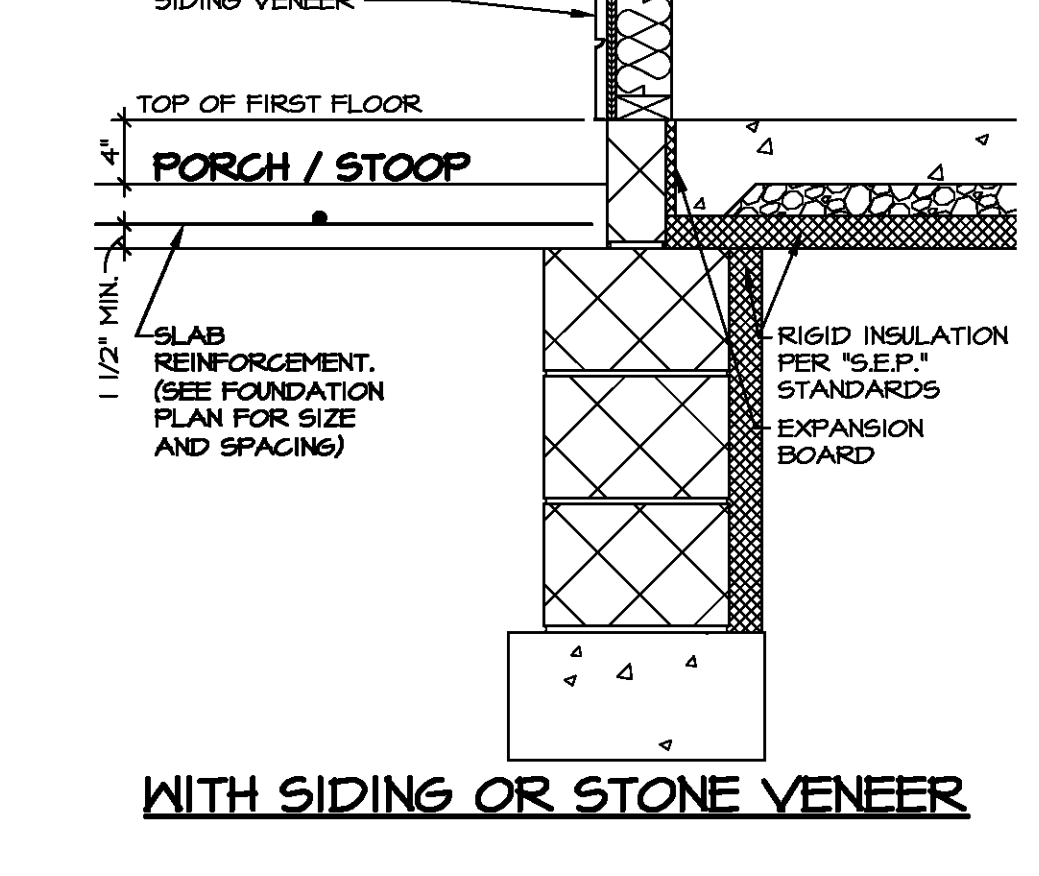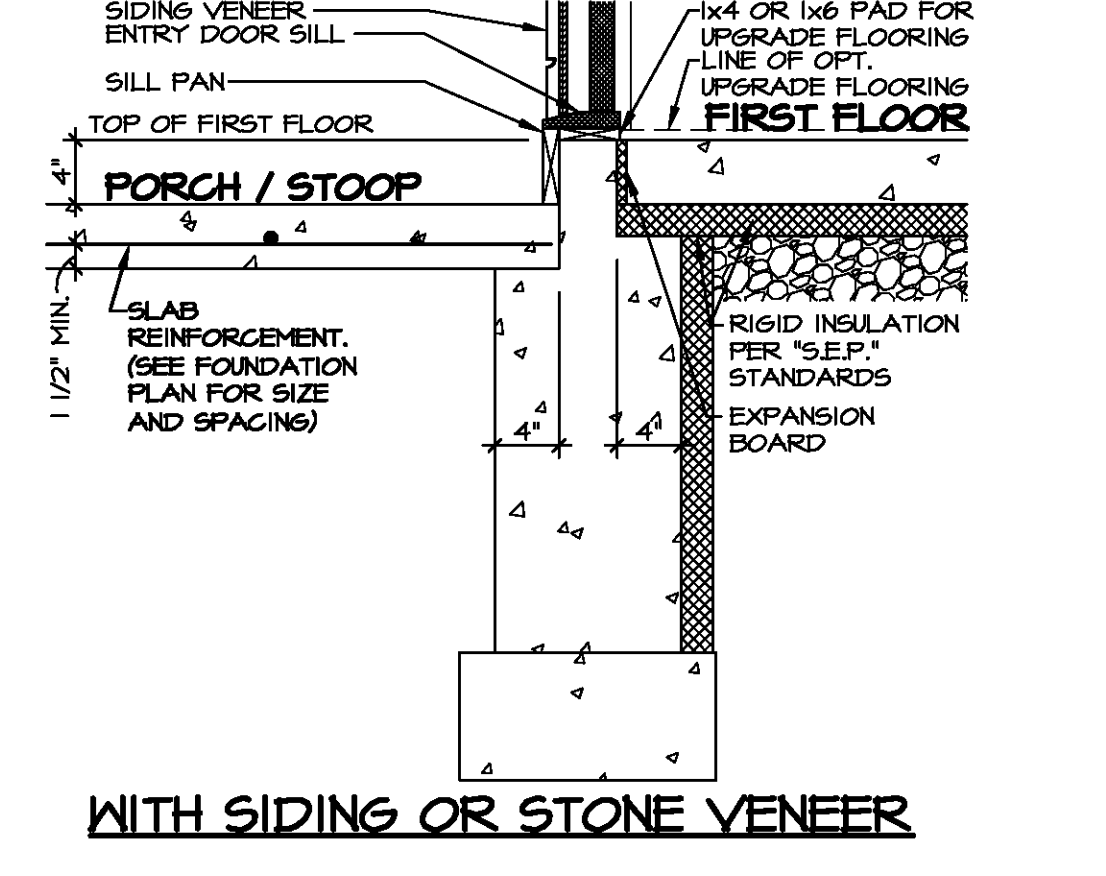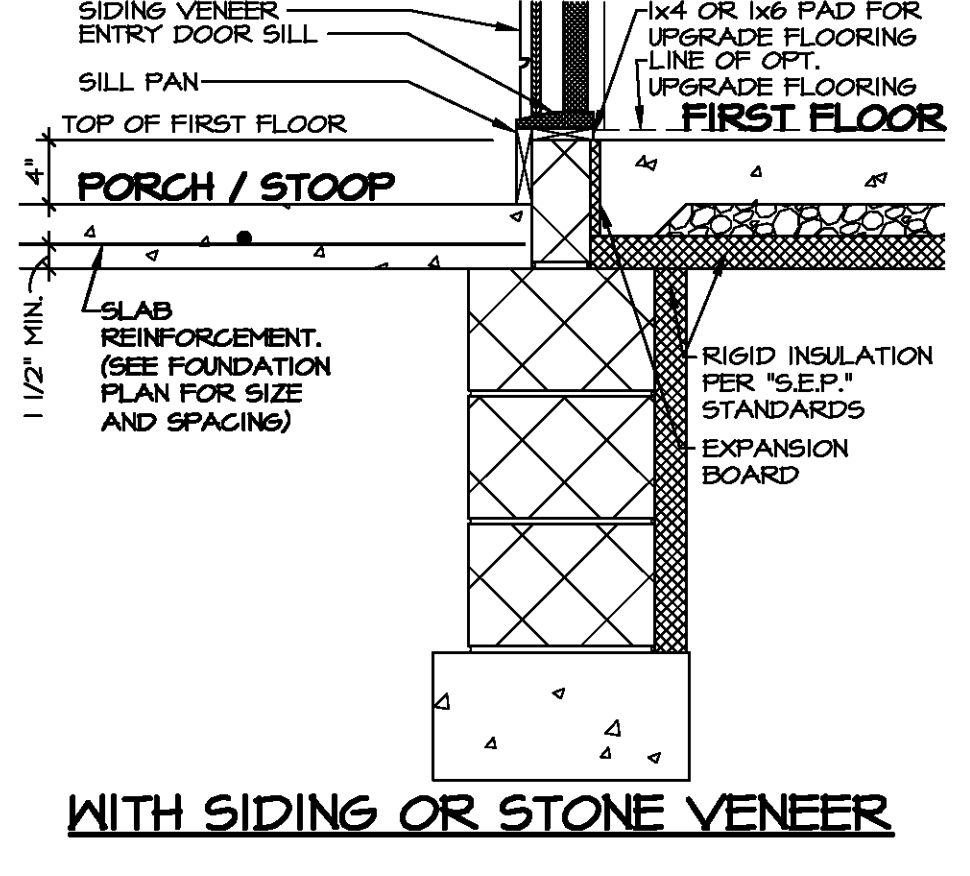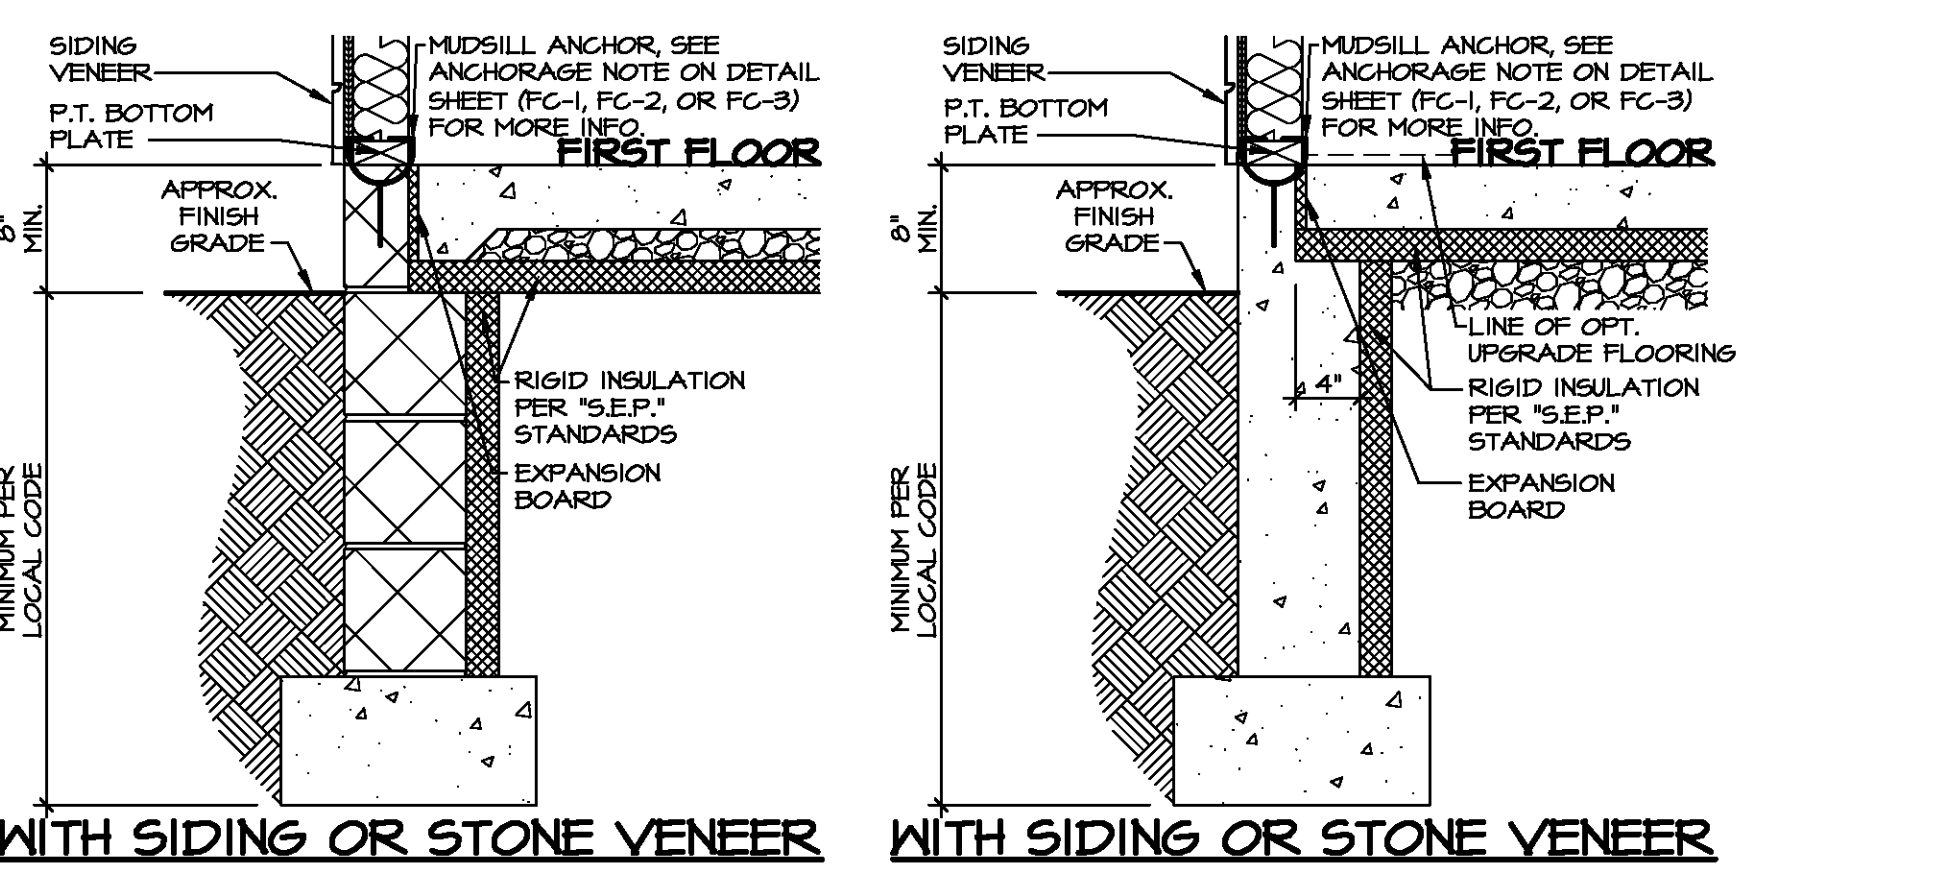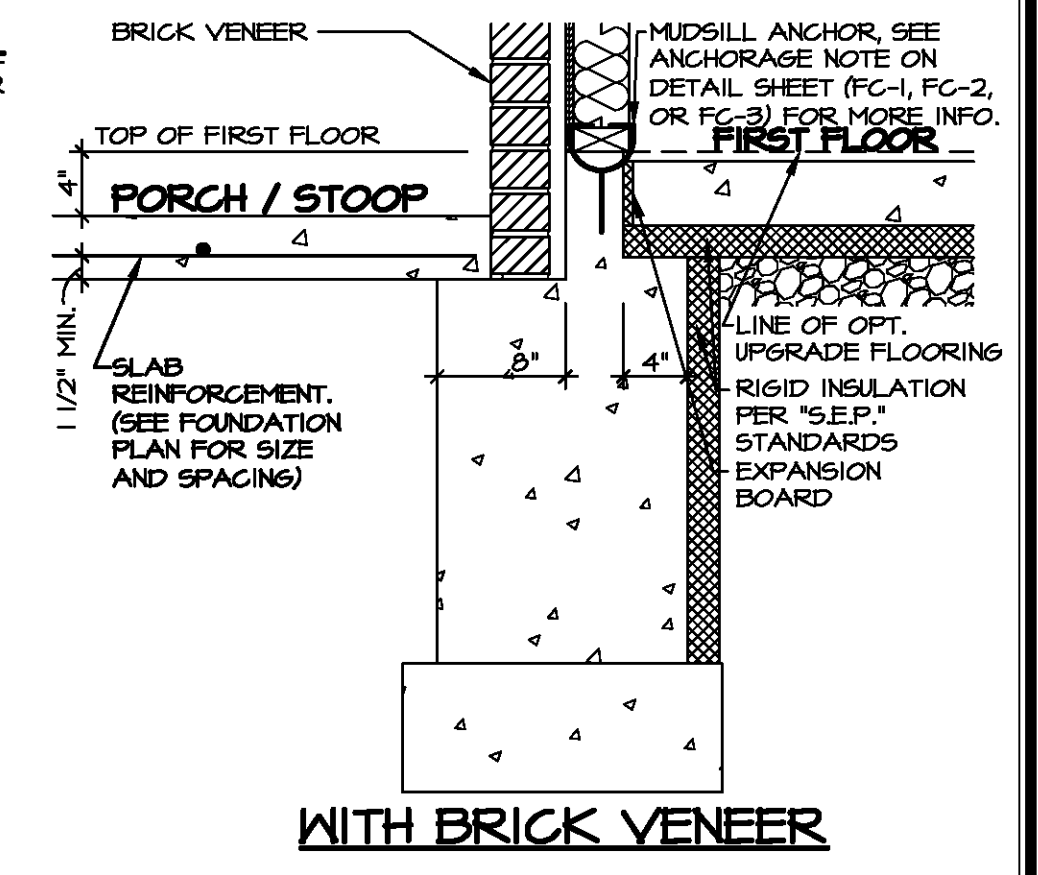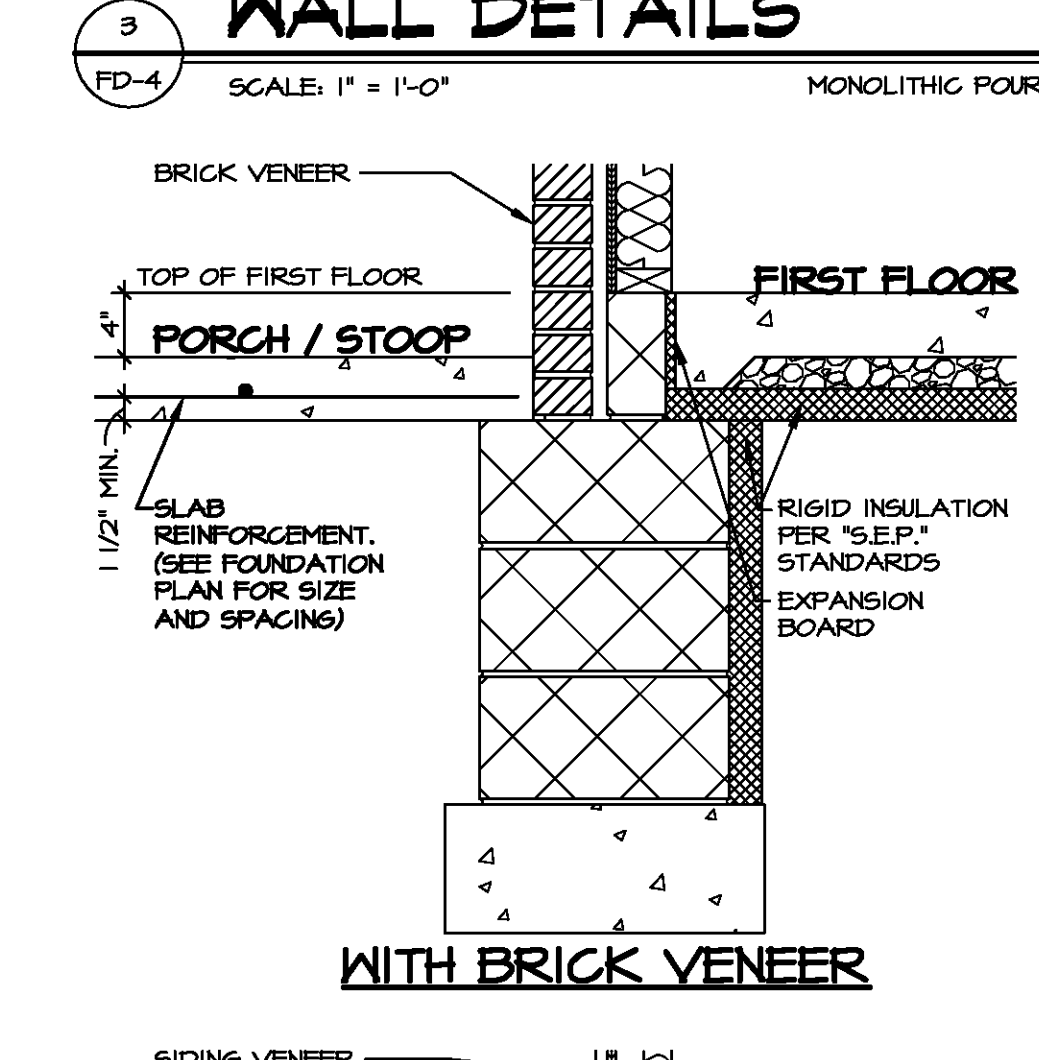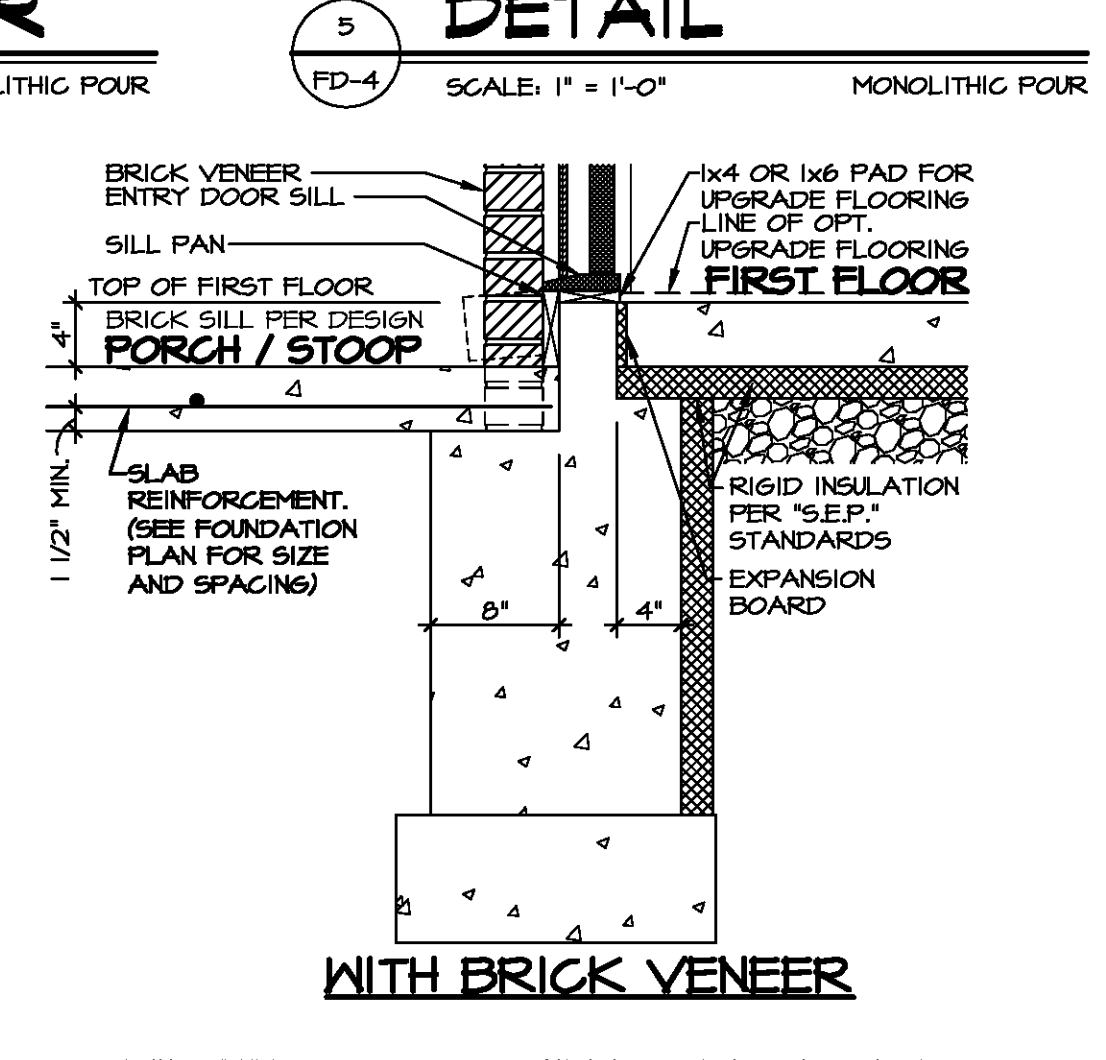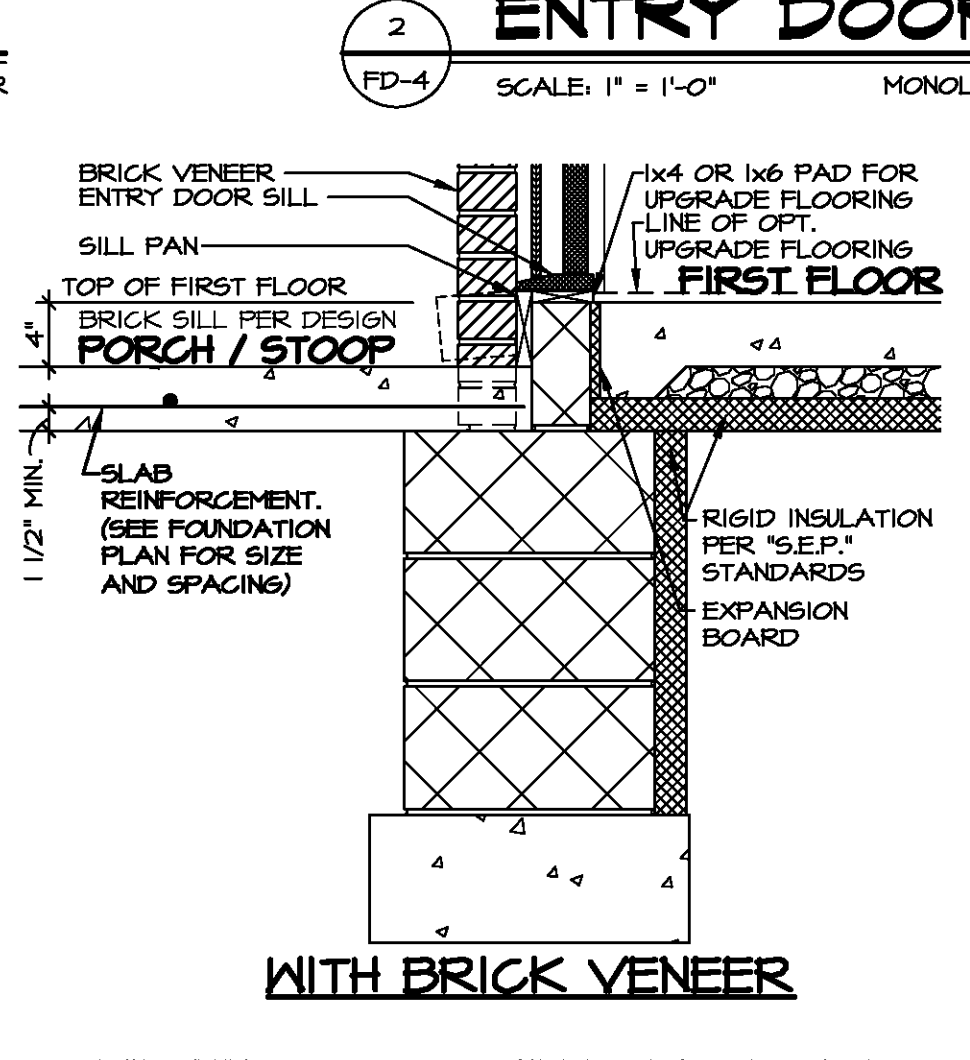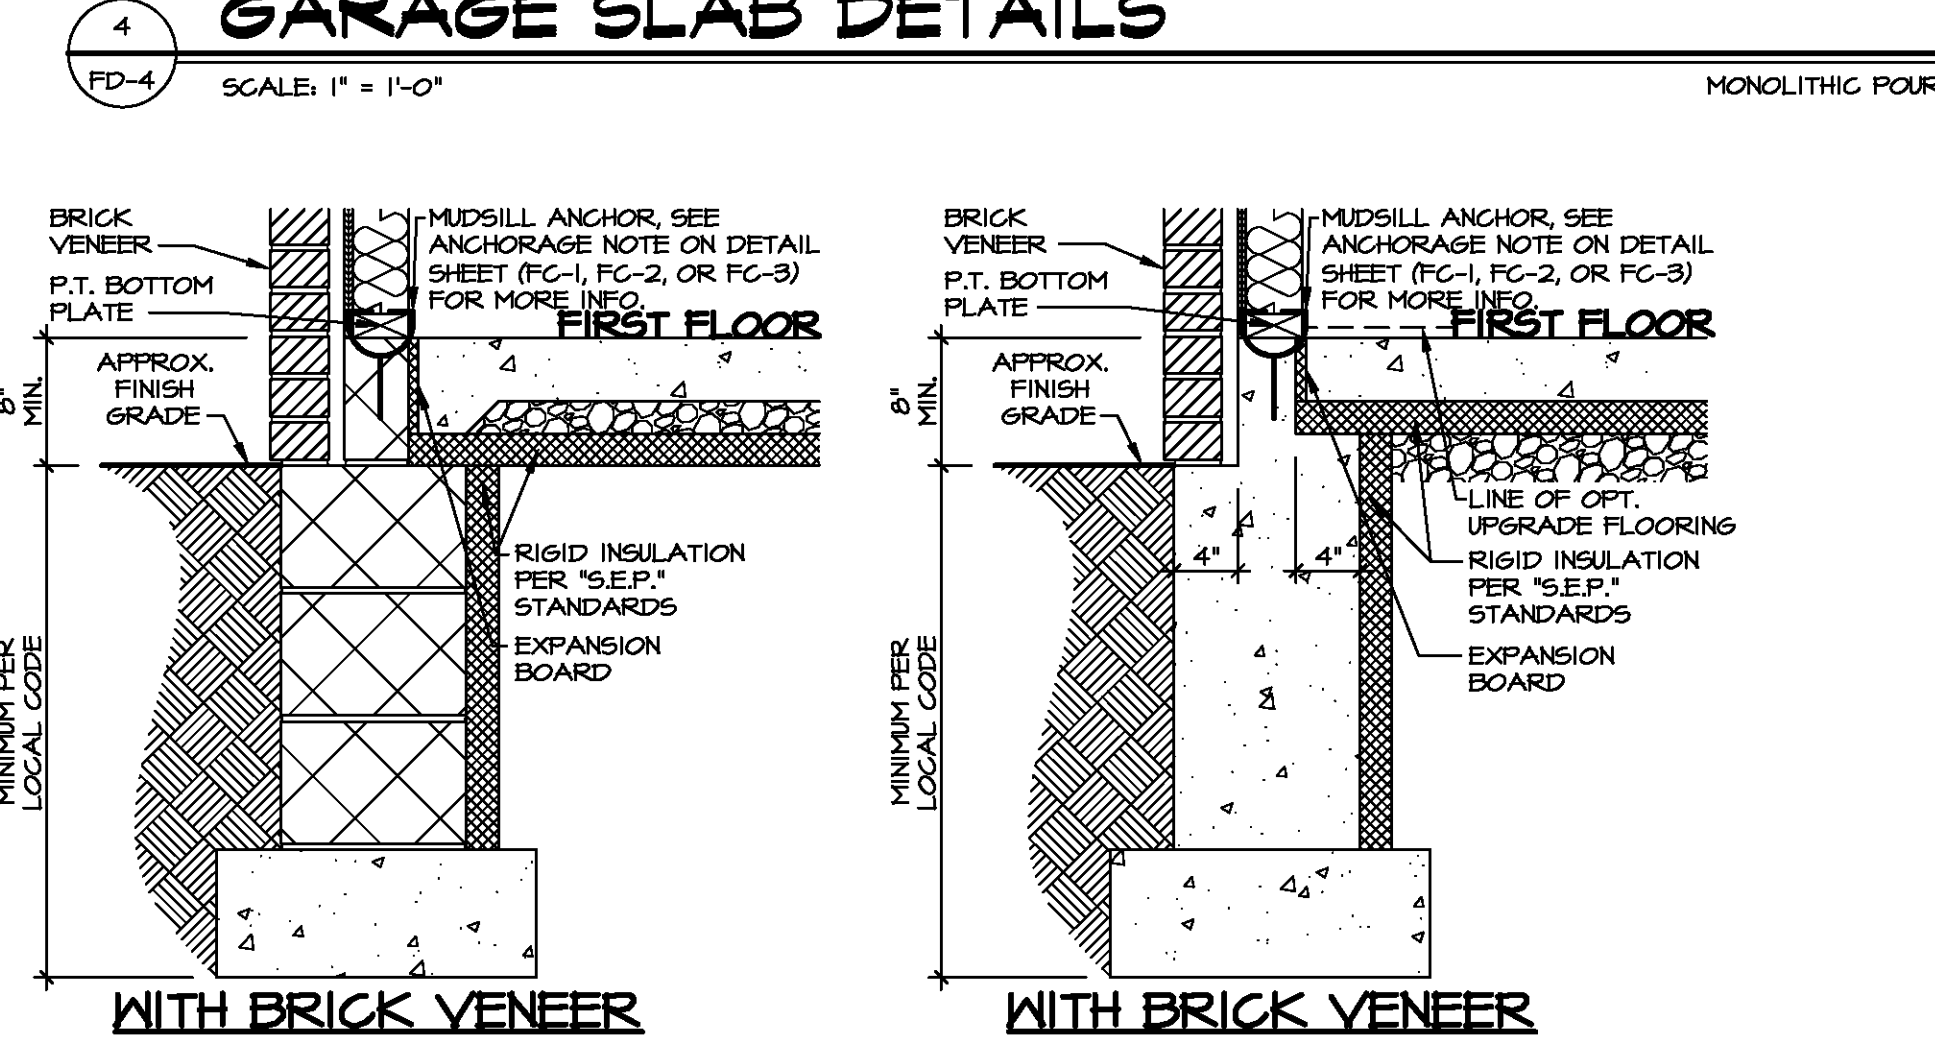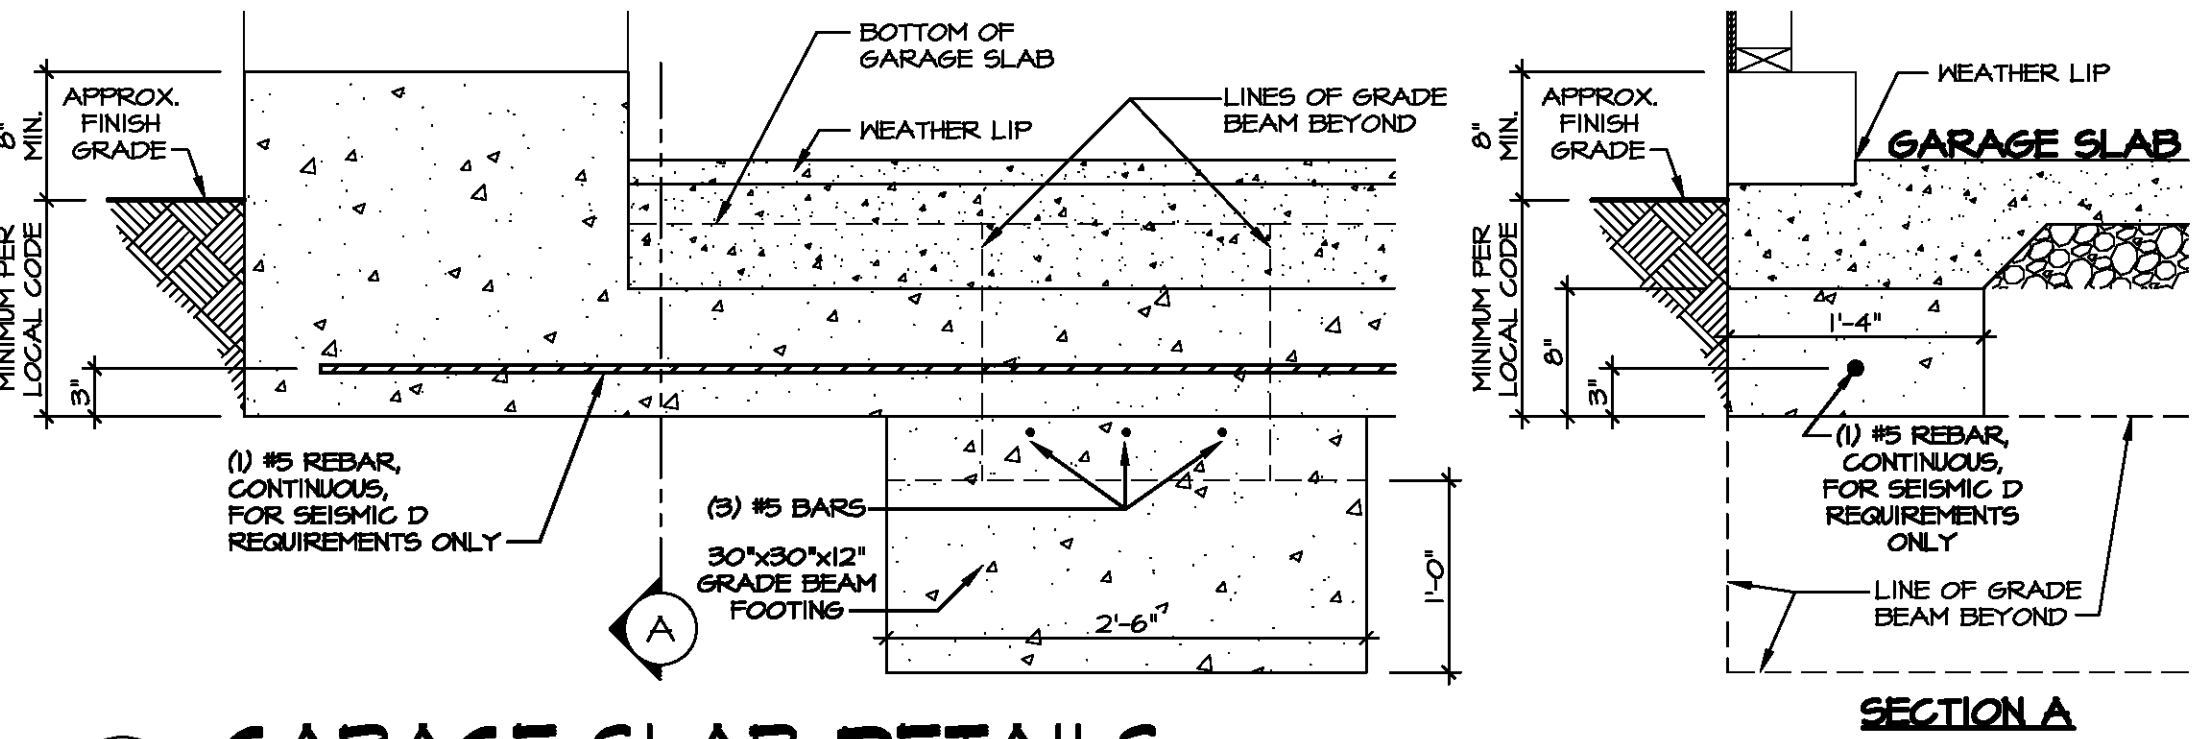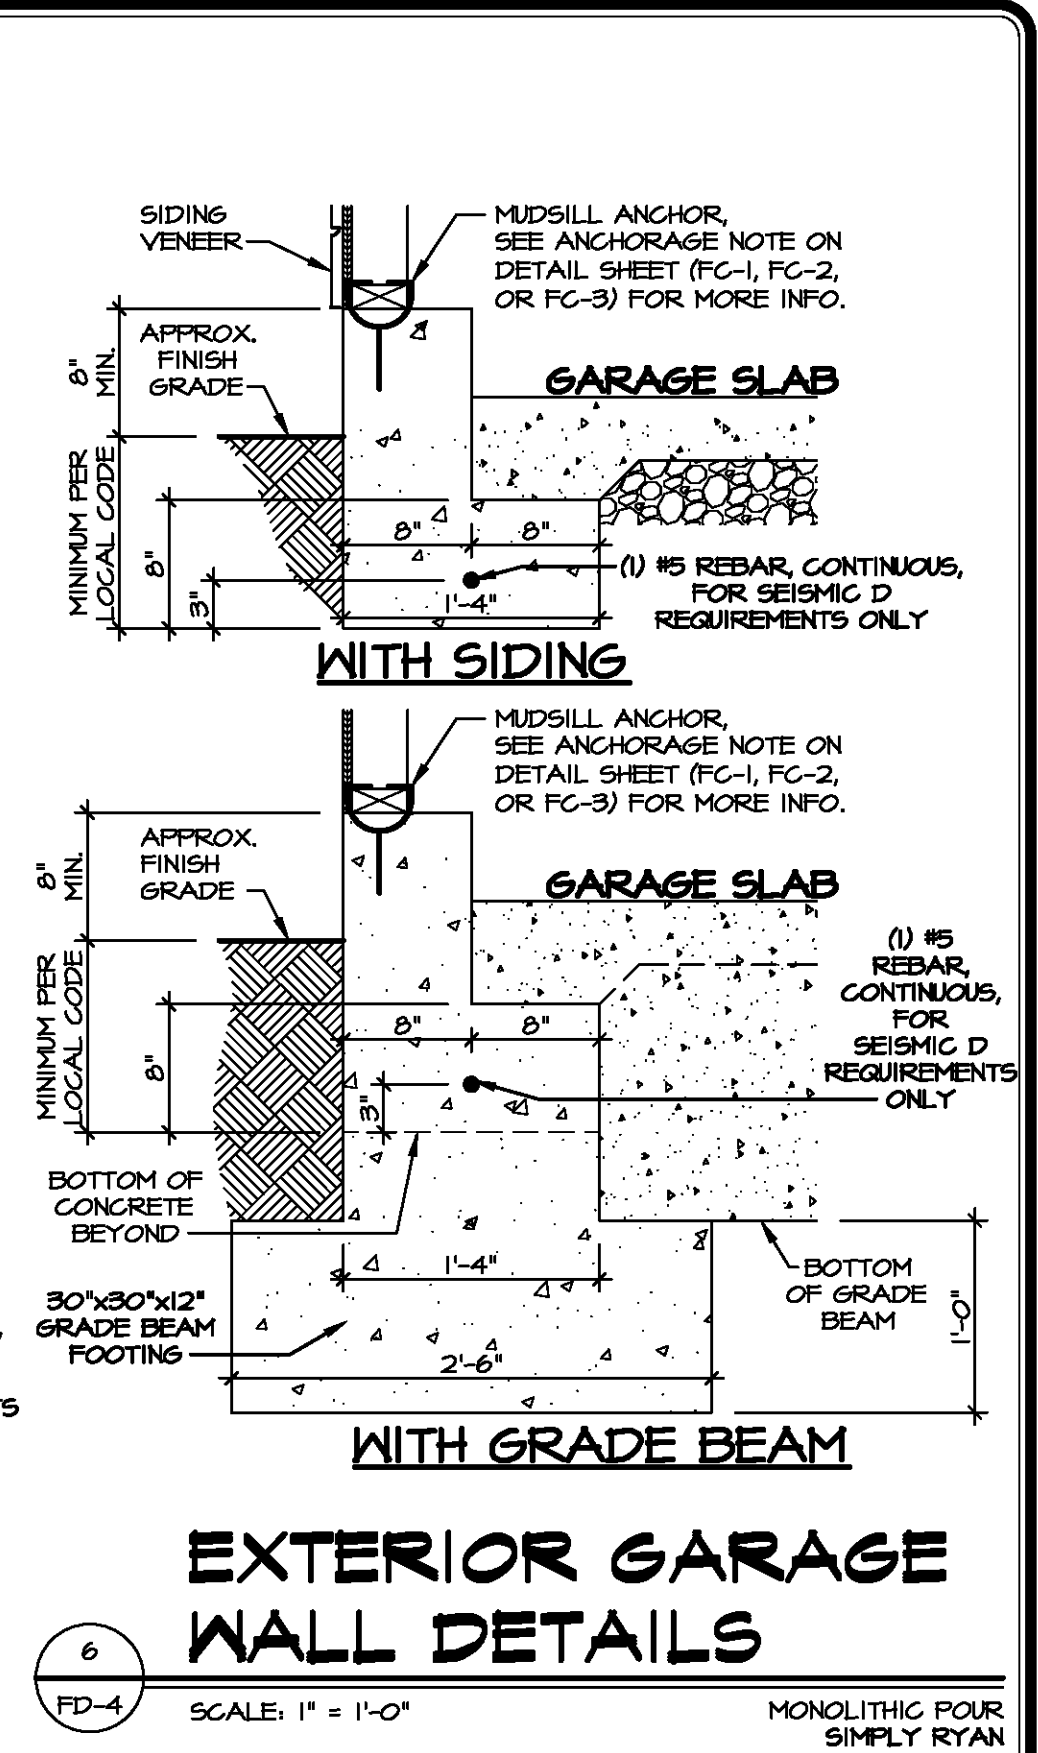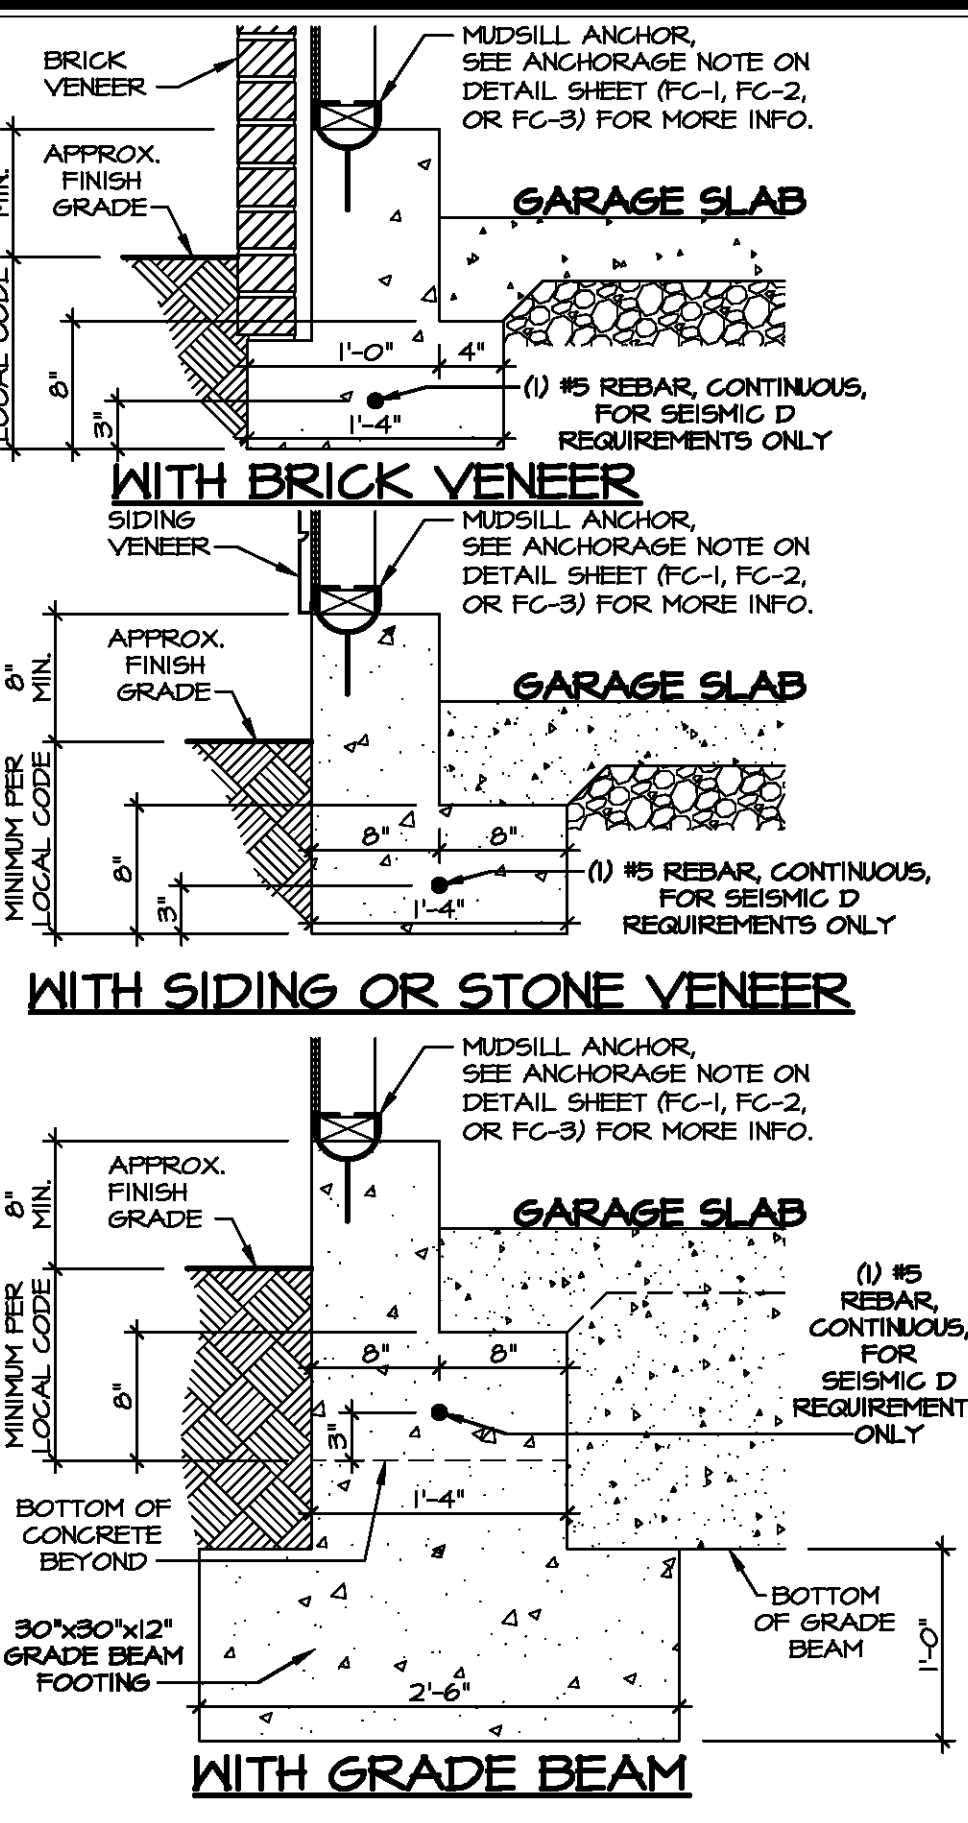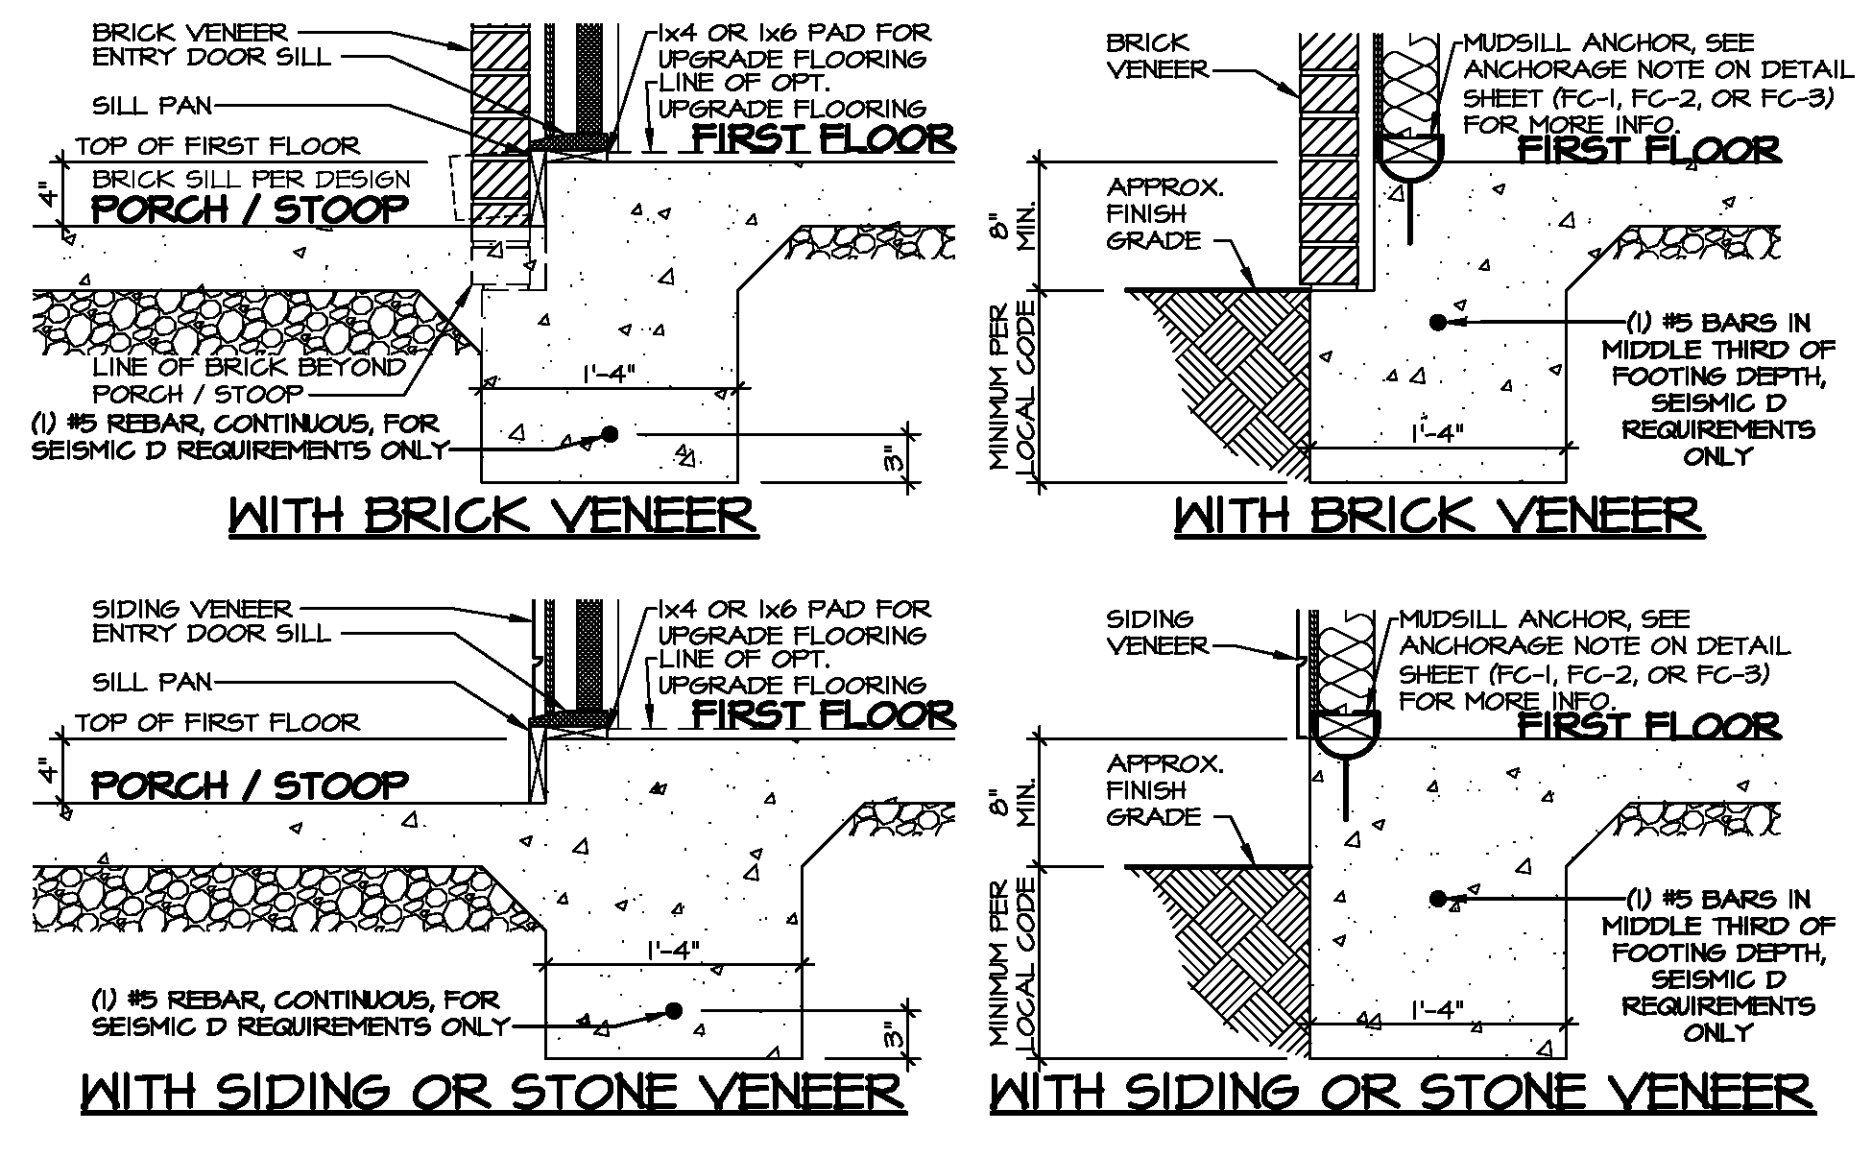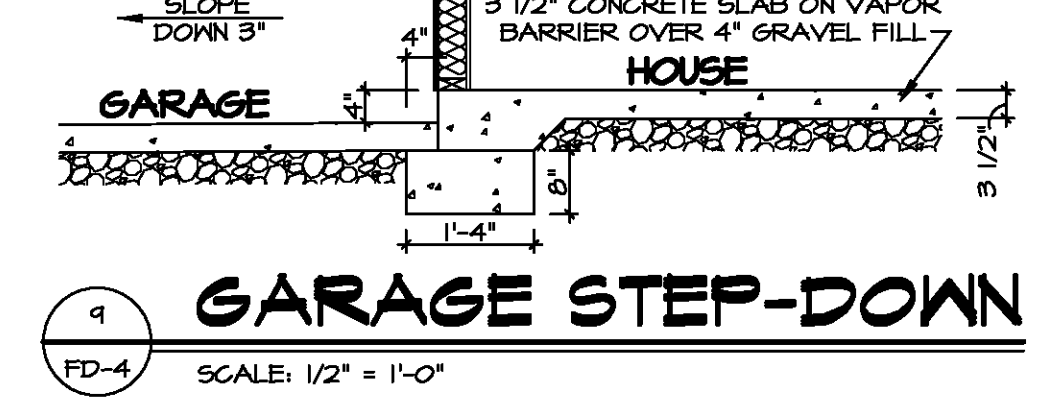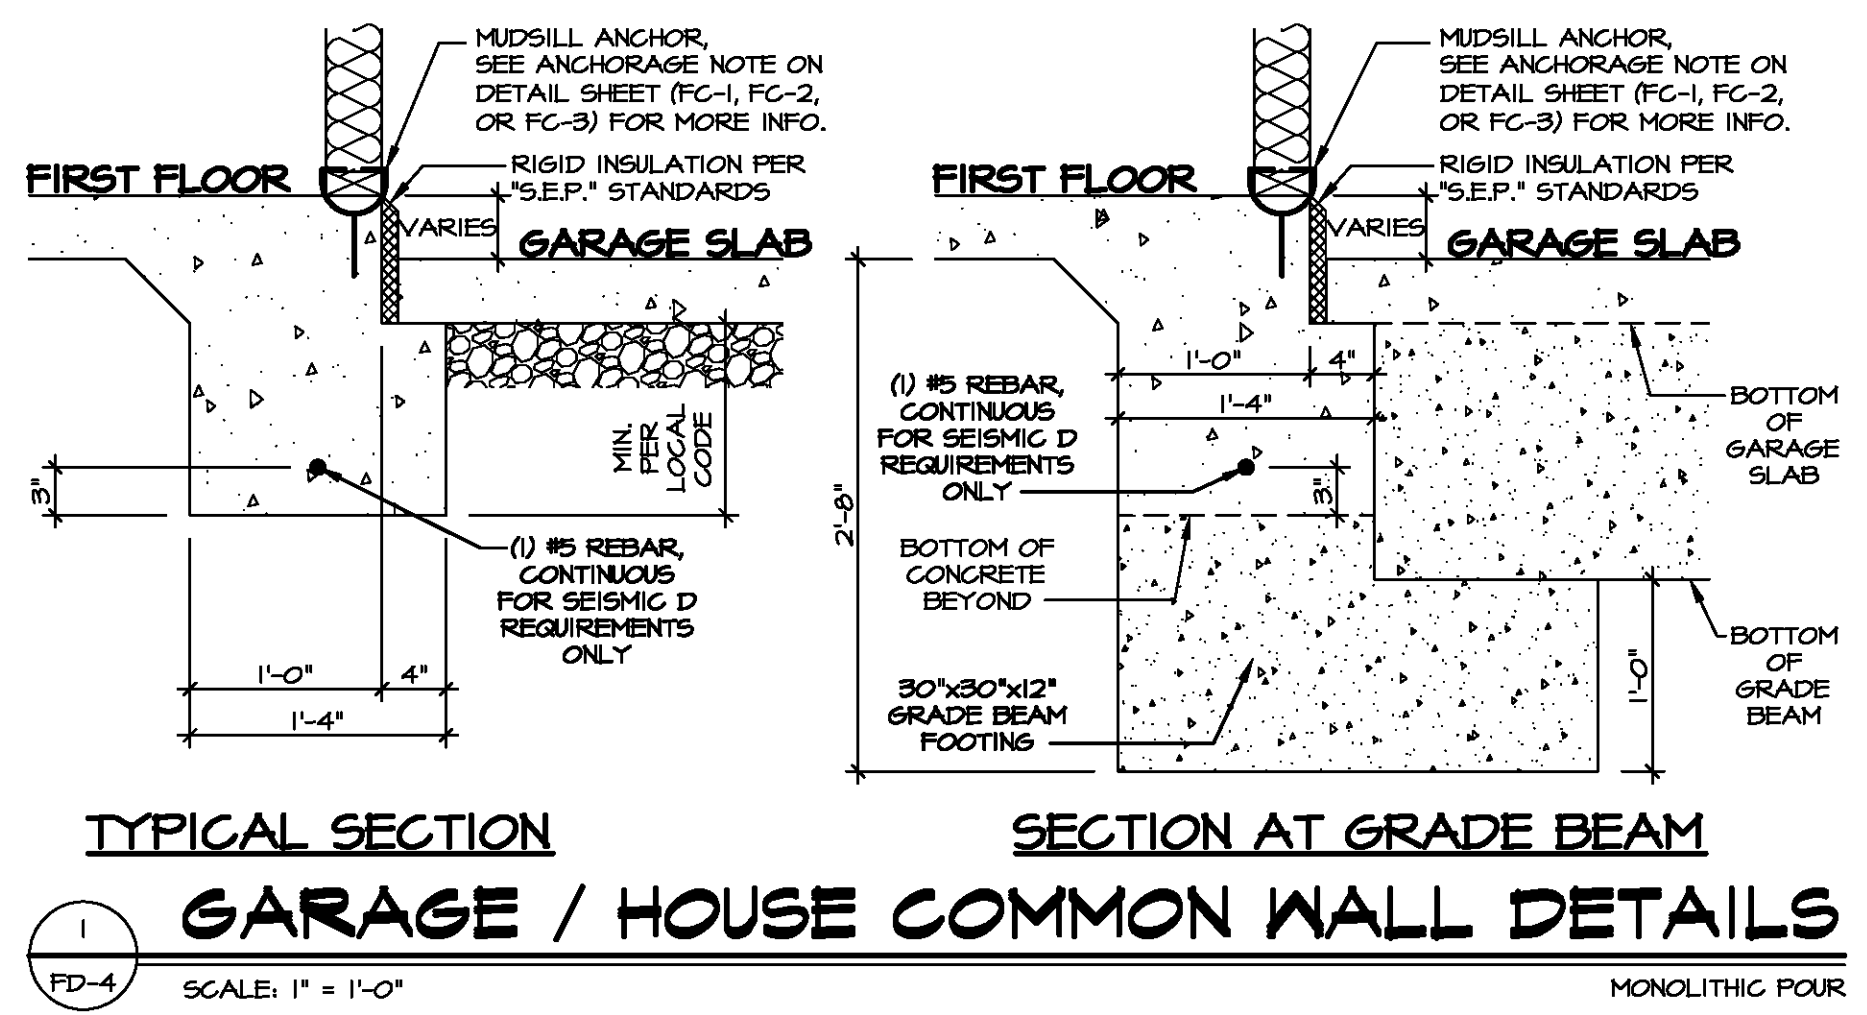

EXTERIOR WALL DETAIL
 SCALE: 1" = 1'-0"
 STEM WALL BLOCK

EXTERIOR WALL DETAIL
 SCALE: 1" = 1'-0"
 STEM WALL POURED

FOUNDATION AT ENTRY DOOR
 SCALE: 1" = 1'-0"
 STEM WALL BLOCK

FOUNDATION AT ENTRY DOOR
 SCALE: 1" = 1'-0"
 STEM WALL POURED

FOUNDATION AT FRONT PORCH
 SCALE: 1" = 1'-0"
 STEM WALL BLOCK

FOUNDATION AT FRONT PORCH
 SCALE: 1" = 1'-0"
 STEM WALL POURED

FOUNDATION AT FRONT PORCH
 SCALE: 1" = 1'-0"
 STEM WALL POURED

NOTE: FOR ALL FLASHING AND MOISTURE MANAGEMENT INFORMATION REFERENCE THE FOLLOWING:
 F-1 - SIDING VENEER & GENERAL
 F-2 - BRICK VENEER
 F-3 - STONE VENEER

CHARLES SHAW
 9549
 1010010010

REVISIONS

| REV. NO. | DATE | DESCRIPTION |
|----------|---------|--|
| 1 | 7/20/14 | DRH - MOISTURE MANAGEMENT (JOB #9566) |
| 2 | 7/20/14 | DRH - ADDED DETAILS 12 AND 13 |
| 3 | 6/20/15 | DRH - DETAILS 1, 6, 12 AND 13, ADDED LINE OF OPT. UPGRADE FLOORING |
| 4 | 6/20/15 | DRH - ADDED SEISMIC D REQUIREMENTS TO MULTIPLE DETAILS |
| 5 | 1/20/16 | DRH - DETAILS 1, 6, 12 AND 13, ADDED NO REBAR NOTE |
| 6 | 5/18/16 | DRH - ADDED SEISMIC D INFO TO ALL MONOLITHIC DETAILS |
| 7 | 5/21/16 | DRH - ADDED RIGID FOAM INSULATION / EXPANSION BOARD |
| 8 | 7/22/16 | DRH - ADDED RIGID FOAM INSULATION / EXPANSION BOARD |

PROJECT DETAILS
 NVR - FOUNDATION
 FD-4

STANDARD DETAILS
 FOUNDATION DETAILS
 SLAB FOUNDATION

OPTION DESCRIPTION

SET NO. NVR
 VERSION
 DRAWN BY
 DATE
 OPTION

NVR
 NVR, Inc. Suite 100
 5285 Washburn Ave.
 Frederick, MD 21703

PROJECT DETAILS
 NVR - FOUNDATION
 FD-4
 05/03/20 - 10:14 am