



SITE PLAN FOR
ROBERT BAREFOOT
 GROVE TWP., HARNETT COUNTY, N.C.
 ZONE: RA-30 APRIL 13, 2020 SCALE: 1" = 30'
 REVISION: SITE PLAN - SEPTEMBER 08, 2020

NOTE: Deed Reference: Deed Book 3163, Page 760
 PIN # 1509-02-4612.000
 PID # 071509 0038 04

NOTE: THIS MAP MAY NOT BE A CERTIFIED SURVEY AND HAS NOT BEEN REVIEWED BY A LOCAL GOVERNMENT AGENCY FOR COMPLIANCE WITH ANY APPLICABLE LAND DEVELOPMENT REGULATIONS AND HAS NOT BEEN REVIEWED FOR COMPLIANCE WITH RECORDING REQUIREMENTS FOR PLATS.

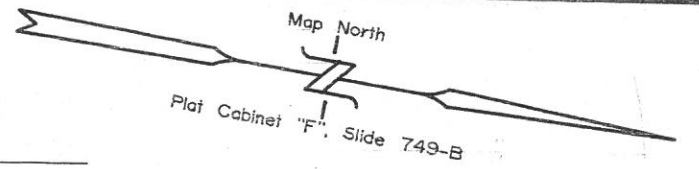

- LEGEND
- F-----Flush
 - FIP-----Found Iron Pipe
 - SIP-----Set Iron Pipe
 - FCM-----Found Concrete Monument
 - FPM-----Found PK Nail
 - SPKN-----Set PK Nail
 - FRB-----Found Rebar
 - SRB-----Set Rebar
 - R/W-----Right of Way
 - CP-----Centerline
 - CC-----Calculated Point
 - FCS-----Found Cotton Spindle
 - AG-----Above Ground
 - BG-----Below Ground
 - MSBL-----Minimum Setback Line
- NOTE: All measurements shown are horizontal ground measurements unless otherwise noted.
 Area computed by coordinates.

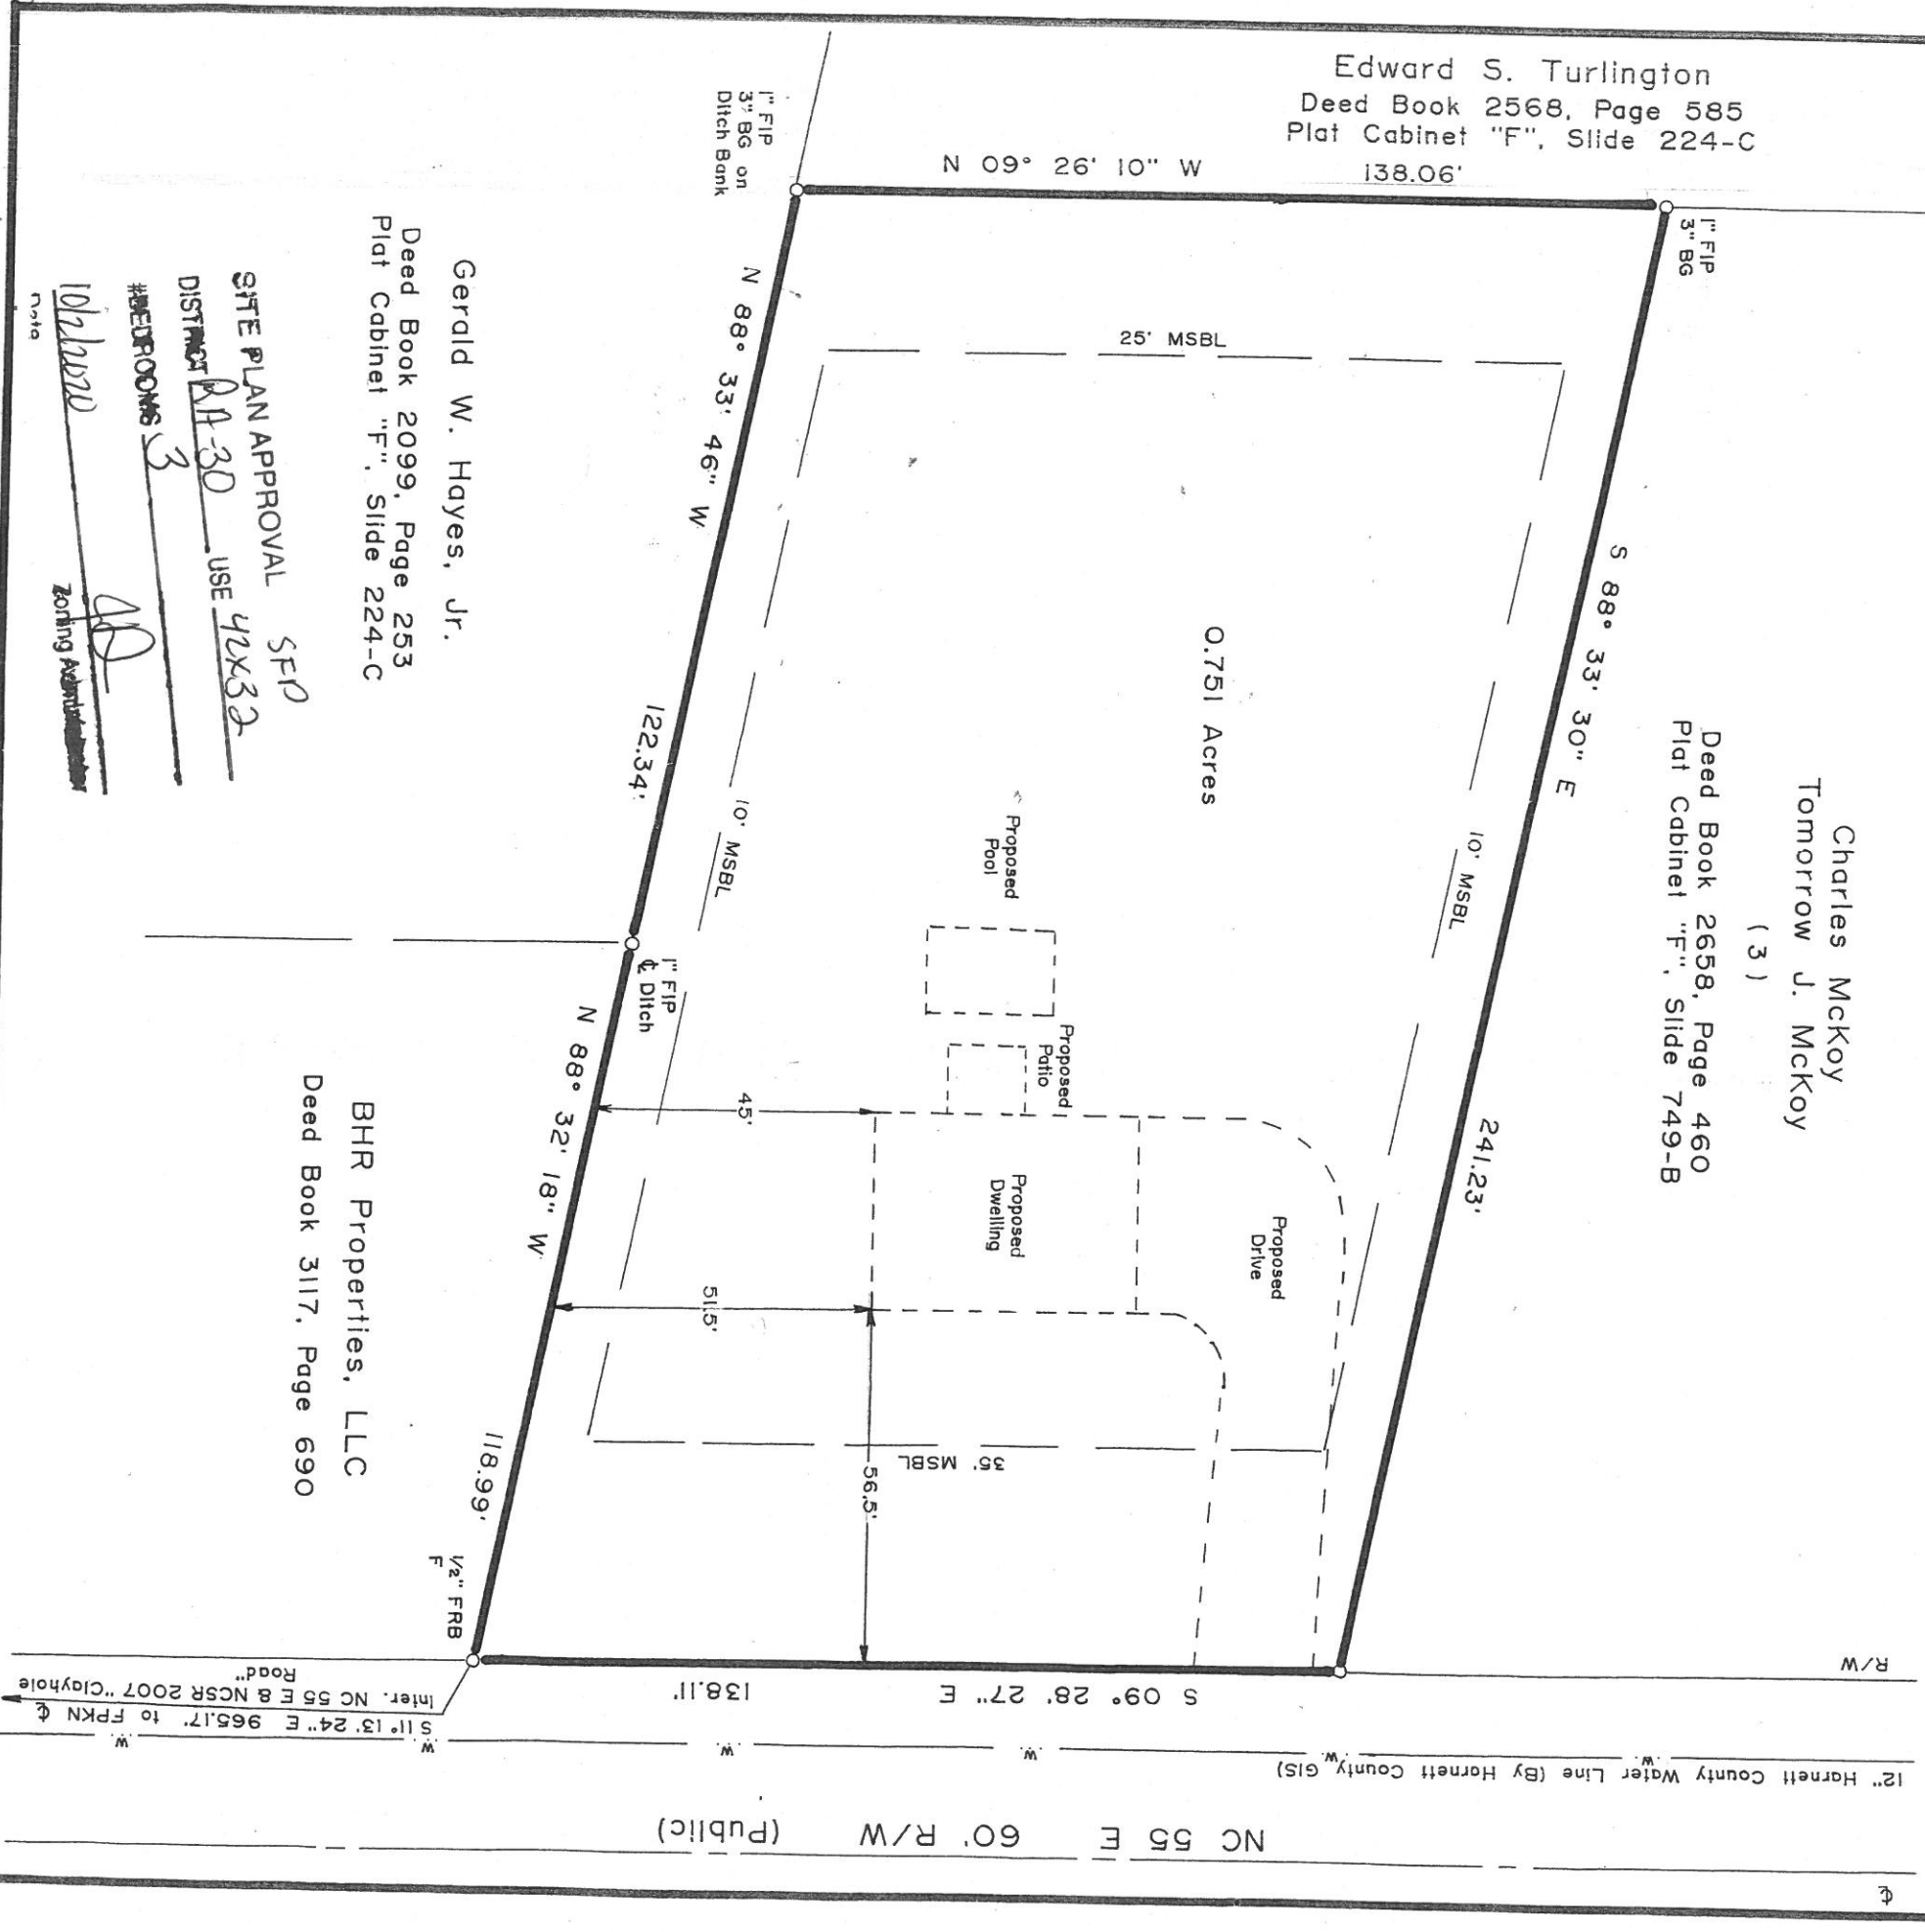

SITE PLAN APPROVAL SFD
 DISTRICT RA-30 USE 42K33
 #BEDROOMS 3
 10/2/2020
 Zoning Administrator