


SITE PLAN FOR:
ALFREDO RAMIREZ-HERNANDEZ & MARIA DOLORES GONZALEZ ALVAREZ
 142 Reaves Road, Angler, N.C. 27501

BLACK RIVER TWP., HARNETT COUNTY, N.C.
 SURVEY BY: JOYNER PIEDMONT SURVEYING
 License No. F-0712
 401 North Wilson Avenue, P.O. Box 115, Dunn, N.C. 28334
 Phone (910) 892-2511
 ZONE: RA-30 SEPTEMBER 08, 2020
 SCALE: 1" = 50'

- LEGEND**
- FIP-----Found Iron Pipe
 - SIP-----Set Iron Pipe
 - FCM-----Found Concrete Monument
 - FPKN-----Found PK Nail
 - SPKN-----Set PK Nail
 - FRB-----Found Rebar
 - SRB-----Set Rebar
 - R/W-----Right of Way
 - CL-----Centerline
 - CP-----Calculated Point
 - CC-----Control Corner
 - FCS-----Found Cotton Spindle
 - AG-----Above Ground
 - BG-----Below Ground
 - F-----Flush

NOTE: All measurements shown are horizontal ground measurements unless otherwise noted.
 Area computed by coordinates.

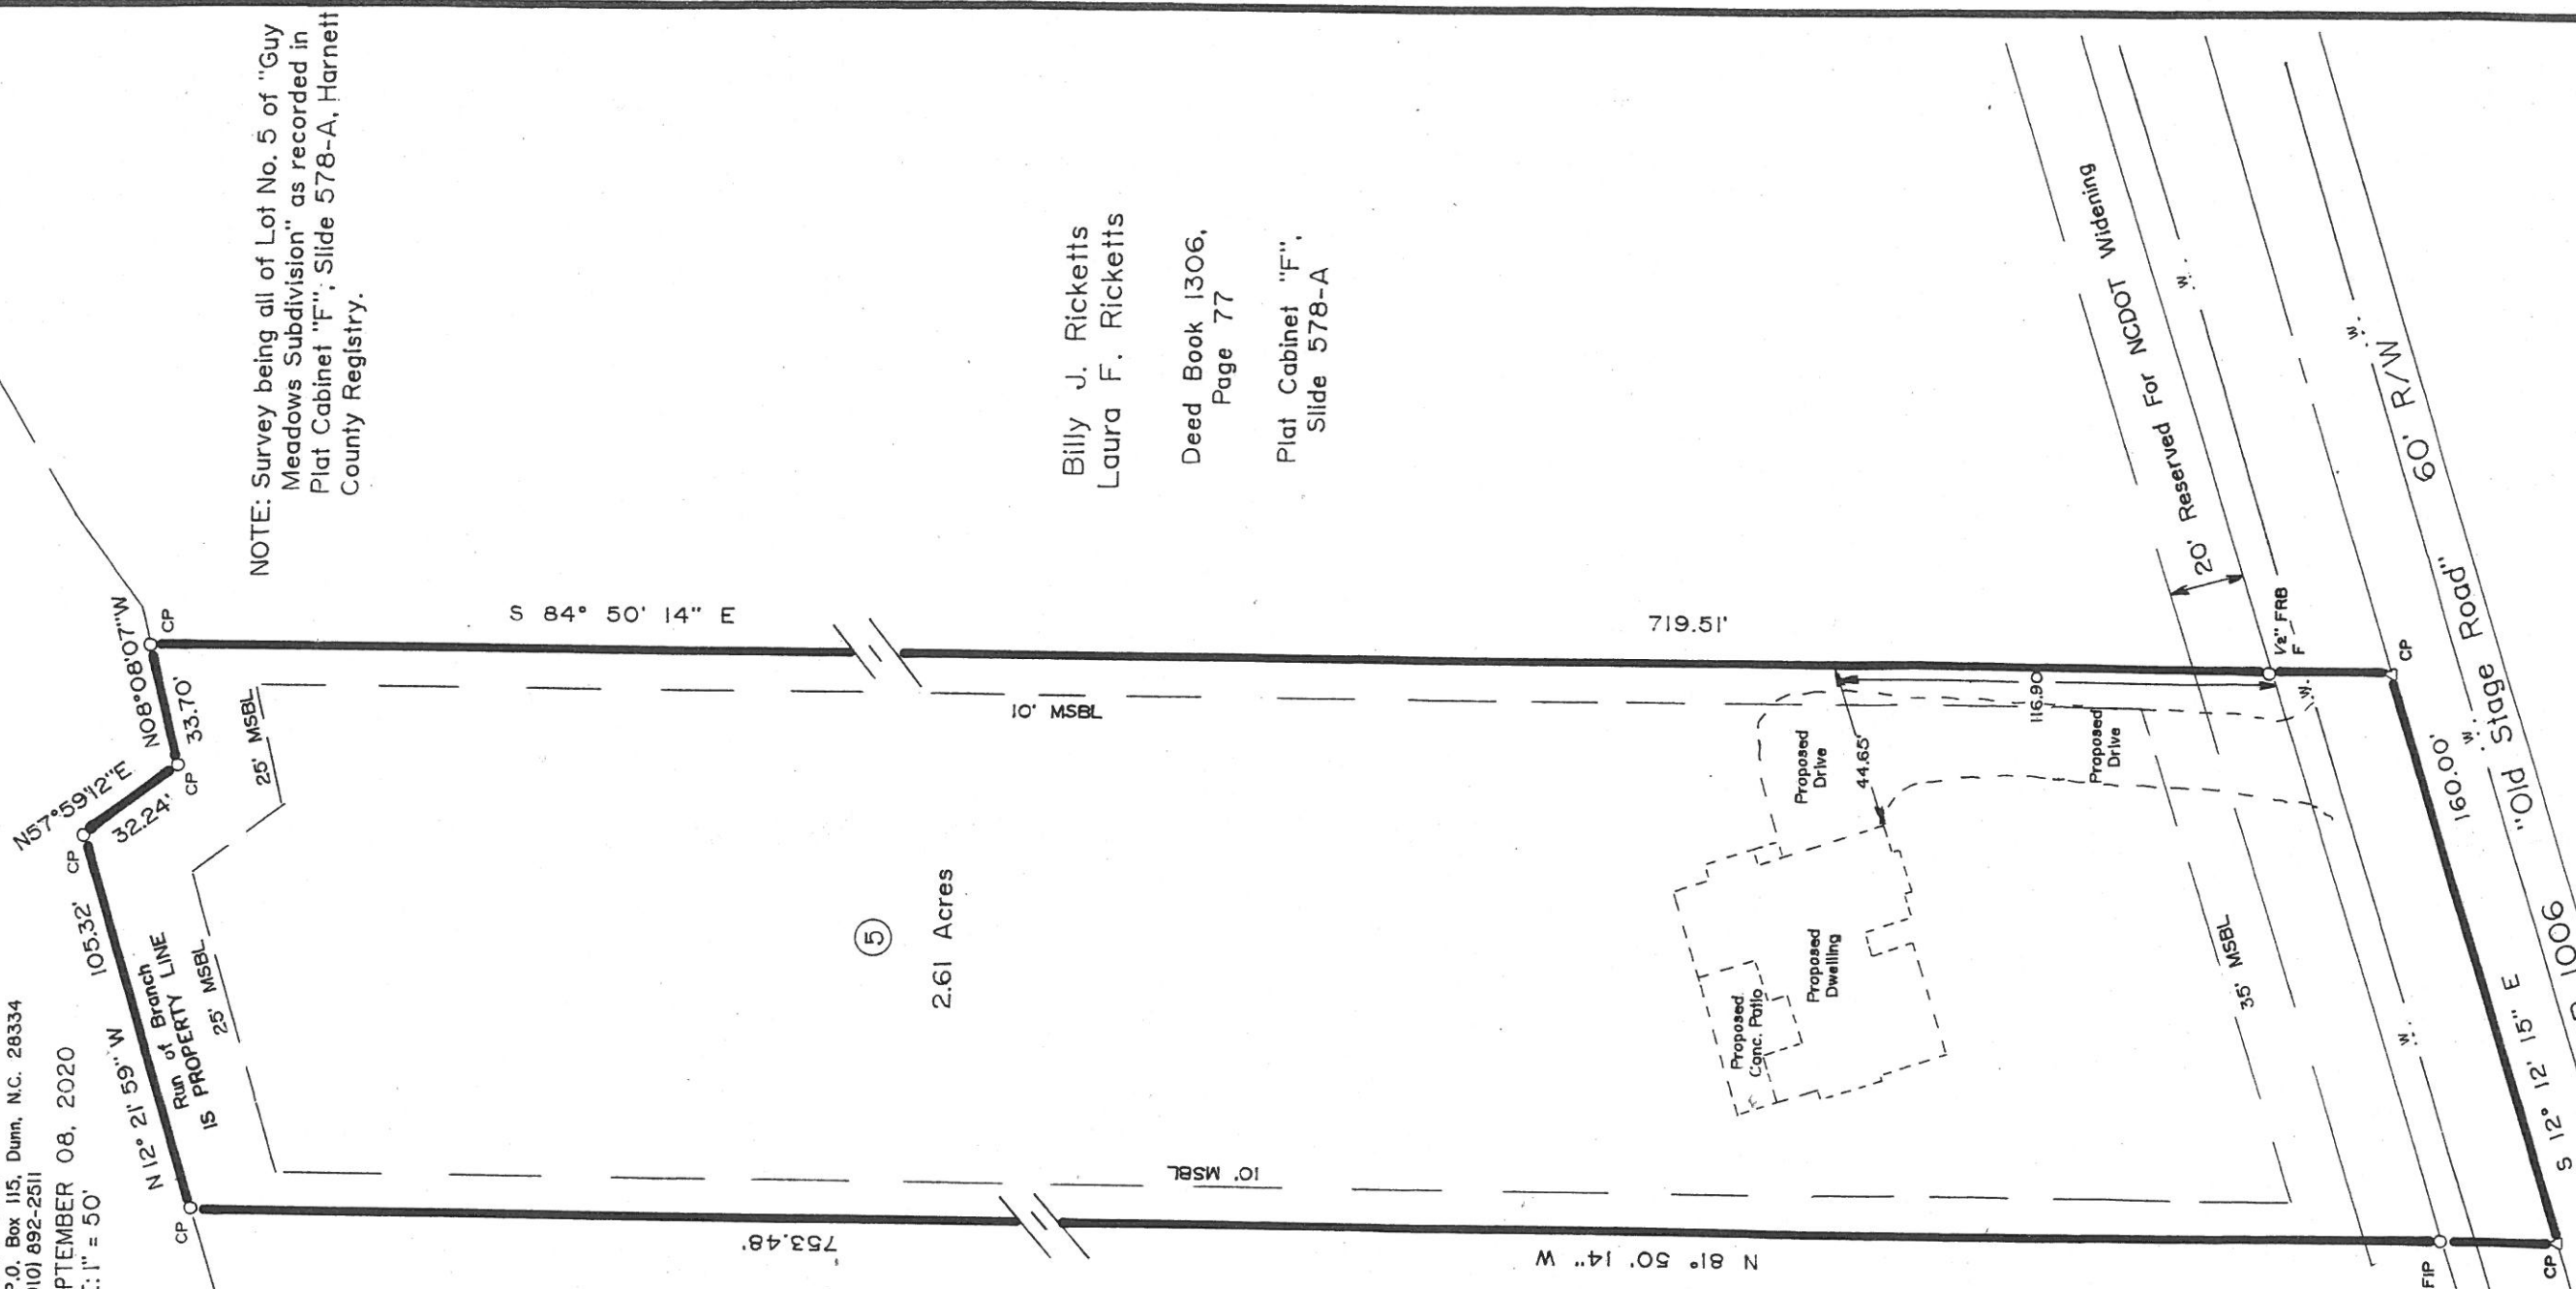

NOTE: Survey being all of Lot No. 5 of "Guy Meadows Subdivision" as recorded in Plat Cabinet "F"; Slide 578-A, Harnett County Registry.

Billy J. Ricketts
 Laura F. Ricketts
 Deed Book 1306,
 Page 77
 Plat Cabinet "F",
 Slide 578-A

Danny D. Smith
 Jennifer A. Smith
 Deed Book 3734,
 Page 766
 Plat Cabinet "F",
 Slide 578-A

NOTE: Deed Reference: Deed Book 3649, Page 809
 PIN # 0683-91-0074.000
 NCSR 1006
 "Old Stage Road"
 60' R/W
 12" Harnett County Water Line
 6" Harnett County Water Line
 R/W