


Public Water

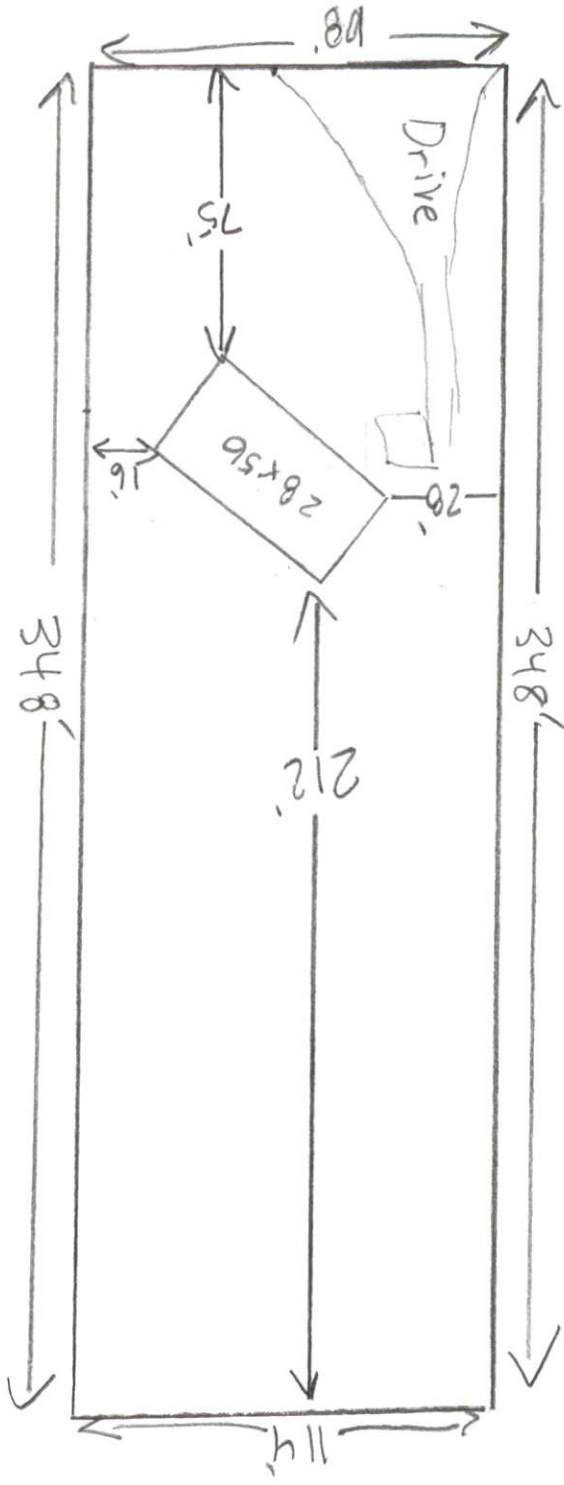

1" = 50'
scale

Sanford, NC 27332

Site plan
665 Milton Welch Rd