
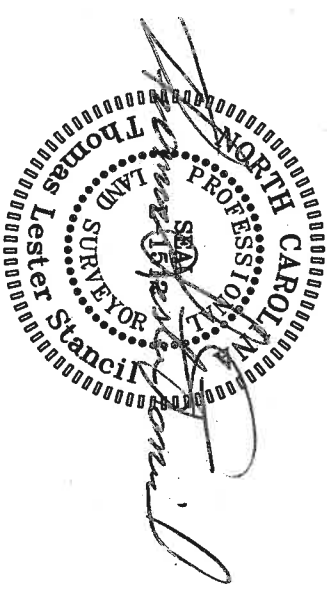


Proposed Site Plan

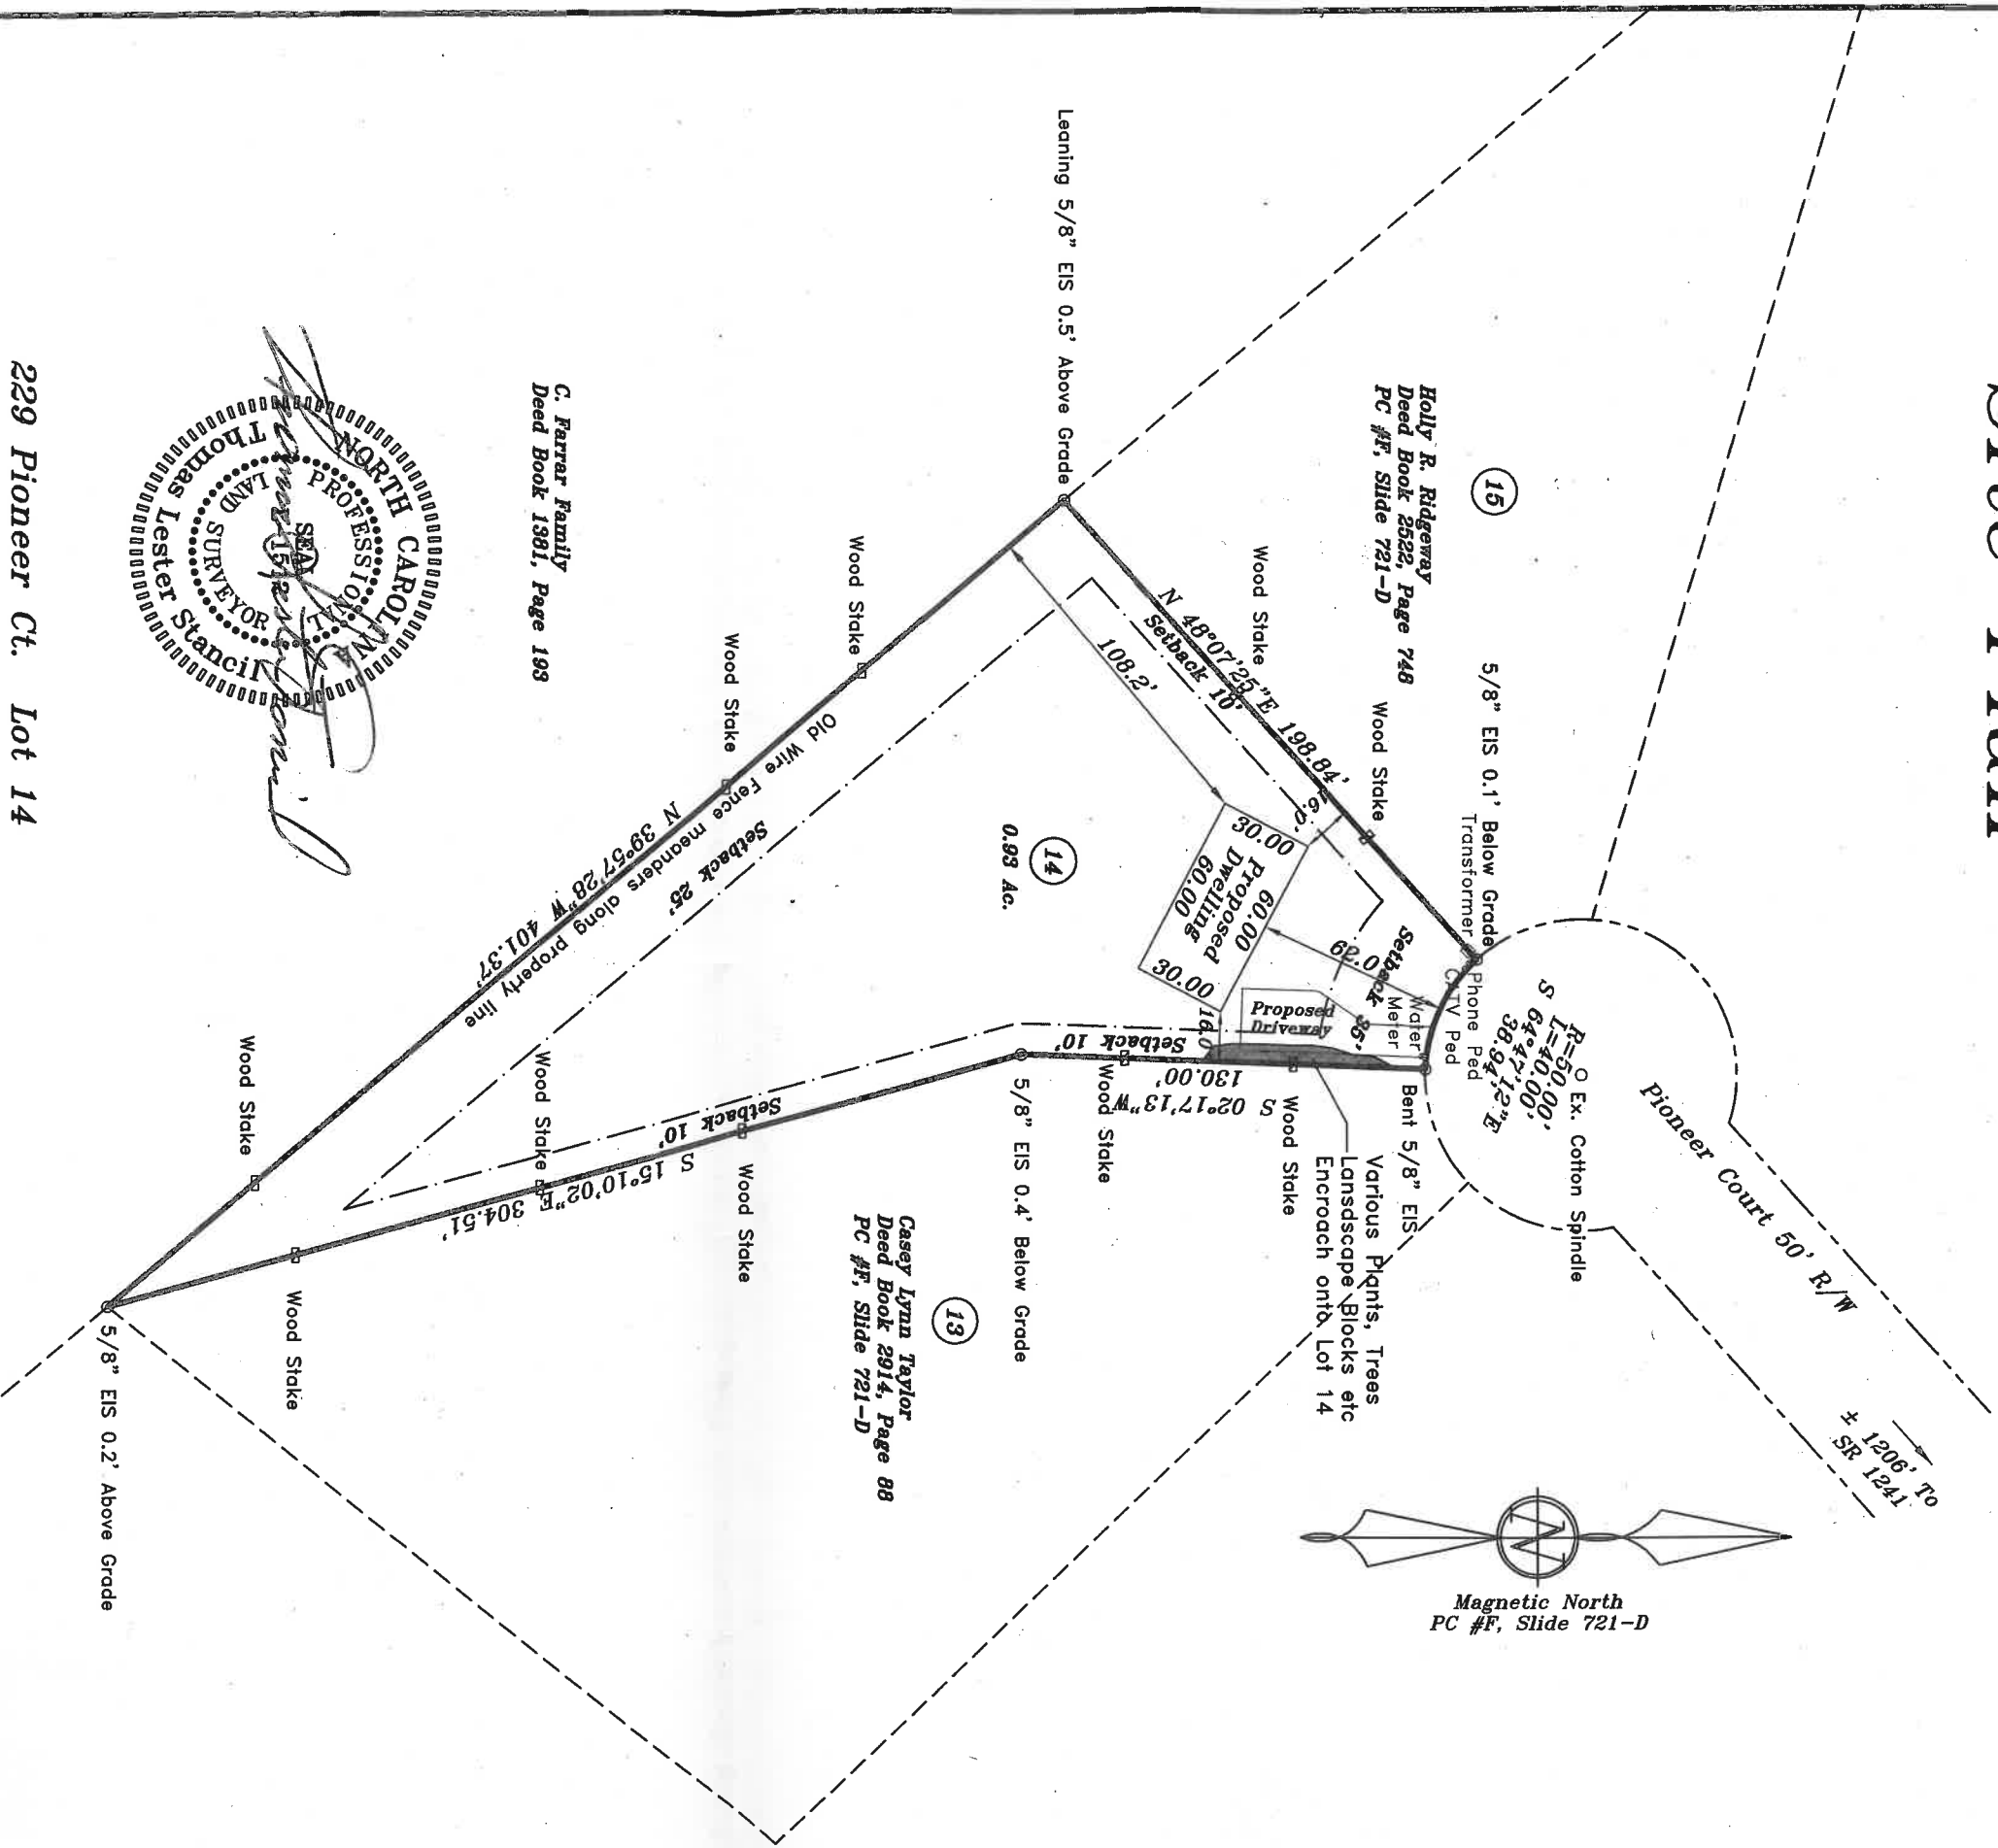

C. Farrar Family
Deed Book 1381, Page 193

Casey Lynn Taylor
Deed Book 2914, Page 88
PC #F, Slide 721-D



229 Pioneer Ct. Lot 14
Western Harnett Meadows
Upper Little River Township Harnett, NC
Scale: 1" = 60' Date: 3-8-23, Revised: 6-6-23
PIN: 0518-36-7625 PC#F-721D



PREPARED BY

STANCI & ASSOCIATES
PROFESSIONAL LAND SURVEYOR, P.A. C-0831
98 Depot Street, P.O. Box 730, Angier, N.C. 27501
(919) 639-2133 (919) 639-2602 (FAX)

Rosa D Hernandez
6101 Melbourne Rd. Raleigh, NC 27603

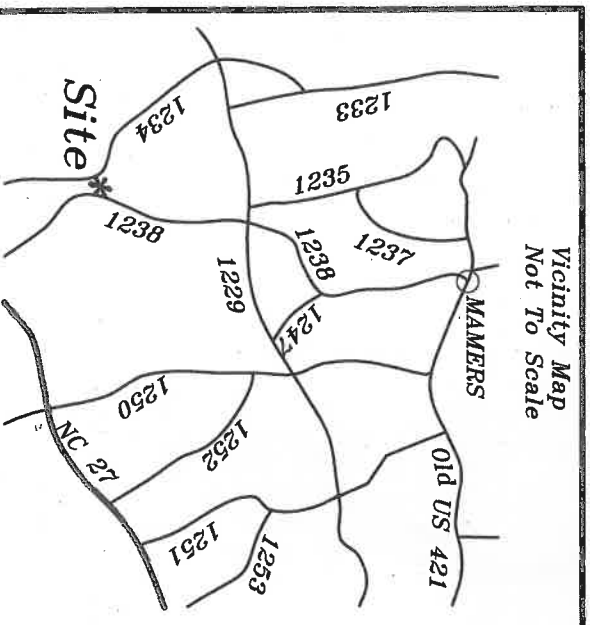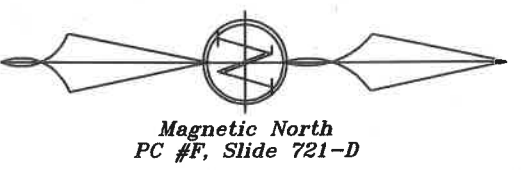

Vicinity Map
Not To Scale