
Burke



Initial Application Date:	Application #	
	COUNTY OF HARNETT RESIDENTIAL LAND USE APPLICAT	CU#
Central Permitting 420 McKinney	Pkwy, Lillington, NC 27546 Phone: (910) 893-7525 ext:1	Fax: (910) 893-2793 www.harnett.org/permits
	RDED DEED (OR OFFER TO PURCHASE) & SITE PLAN ARE REQUIRED W	
LANDOWNER: LGI Homes	Mailing Address: 1450 Lake	Robbins Drive Ste 430
City: The Woodlands	State: TX Zip: 77380 Contact No: 919-520-8406	_{Email:} oliver.hudson@lgihomes.com
	Malling Address:	
City:	State: Zip: Contact No:	Email:
	01 PIN: 0602-	
Zoning: Flood:	Watershed: Deed Book / Page:	
Setbacks - Front:Back:	Side: Corner:	
PROPOSED USE:		
SFD: (Size 29.50 x 45.50) # Bedroon	ns: 3 # Baths: 2.5 Basement(w/wo bath): Garage: ✓ Dec	Monolithic Slab: Slab: Slab: V
West of the second seco	(is the bonus room tinished? () yes () no w/ a clo	oset? () yes () no (if yes add in with # bedrooms)
O Modular: (Sizex) # Bedr	ooms# Baths Basement (w/wo bath) Garage: (Is the second floor finished? () yes () no Any other	Site Built Deck: On Frame Off Frame site built additions? () yes () no
☐ Manufactured Home:SWD	WTW (Sizex) # Bedrooms: Garage:	_(site bullt?) Deck:(site built?)
□ Duplex: (Sizex) No. Bui	Idings:No. Bedrooms Per Unit:	HODAELELINGERST
☐ Home Occupation: # Rooms:	Use: Hours of Operation:	#Employees:
☐ Addition/Accessory/Other: (Size	_x) Use:	Closets in addition? () yes () no
可能的為於原則的特定的影響		
Sewage Supply: New Septic Tank	sting Well New Well (# of dwellings using well [Need to Complete New Well Application at the Expansion Relocation Existing Septic Tank Health Checklist on other side of application if Septic) that contains a manufactured home within five hundred feet (500)	e same time as New Tank) _ County Sewer
	s whether underground or overhead (🗸) yes () no	
	family dwellings: Proposed Manufactured Homes:	
If permits are granted I agree to conform I hereby state that foregoing statements a	to all ordinances and laws of the State of North Carolina regulating a correct to the best of my knowledge. Permit sul	bject to revocation if false information is provided.
Signatu	Ire of Owner or Owner's Agent	
"It is the owned applicants responsible to: boundary information, house from in	olity to provide the county with any applicable information a ocation, underground or overhead easements, etc. The cour correct or missing information that is contained within these optication expires 6 months from the initial date if permits he	about the subject property, including but not limited only or its employees are not responsible for any

APPLICATION CONTINUES ON BACK

strong roots · new growth

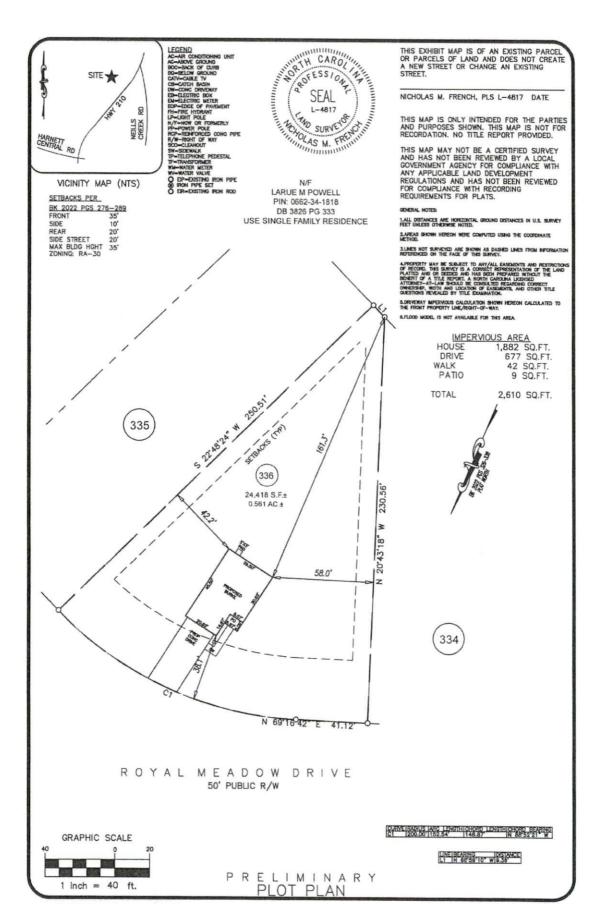

6	PROJECT: 22	LGI ATHERSTONE	
111	DRAWN BY: AM	W	
0	SURVEYED BY: N/A		
IL	SCALE:	1"=40'	
(a)	PIELD WORK:	DWG DATE: 6-8-23	

LGI HOMES

ROYAL MEADOW DRIVE

LOT 336 ATHERSTONE SUBDIVISION

BLACK RIVER TWP., HARNETT CO., NC

BK. 2022 PG. 326-(331)-338, PIN#0662-25-9476-000

