
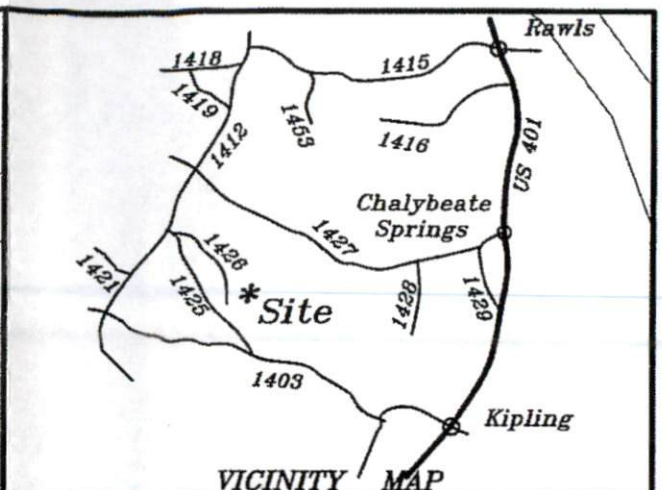


Site Plan

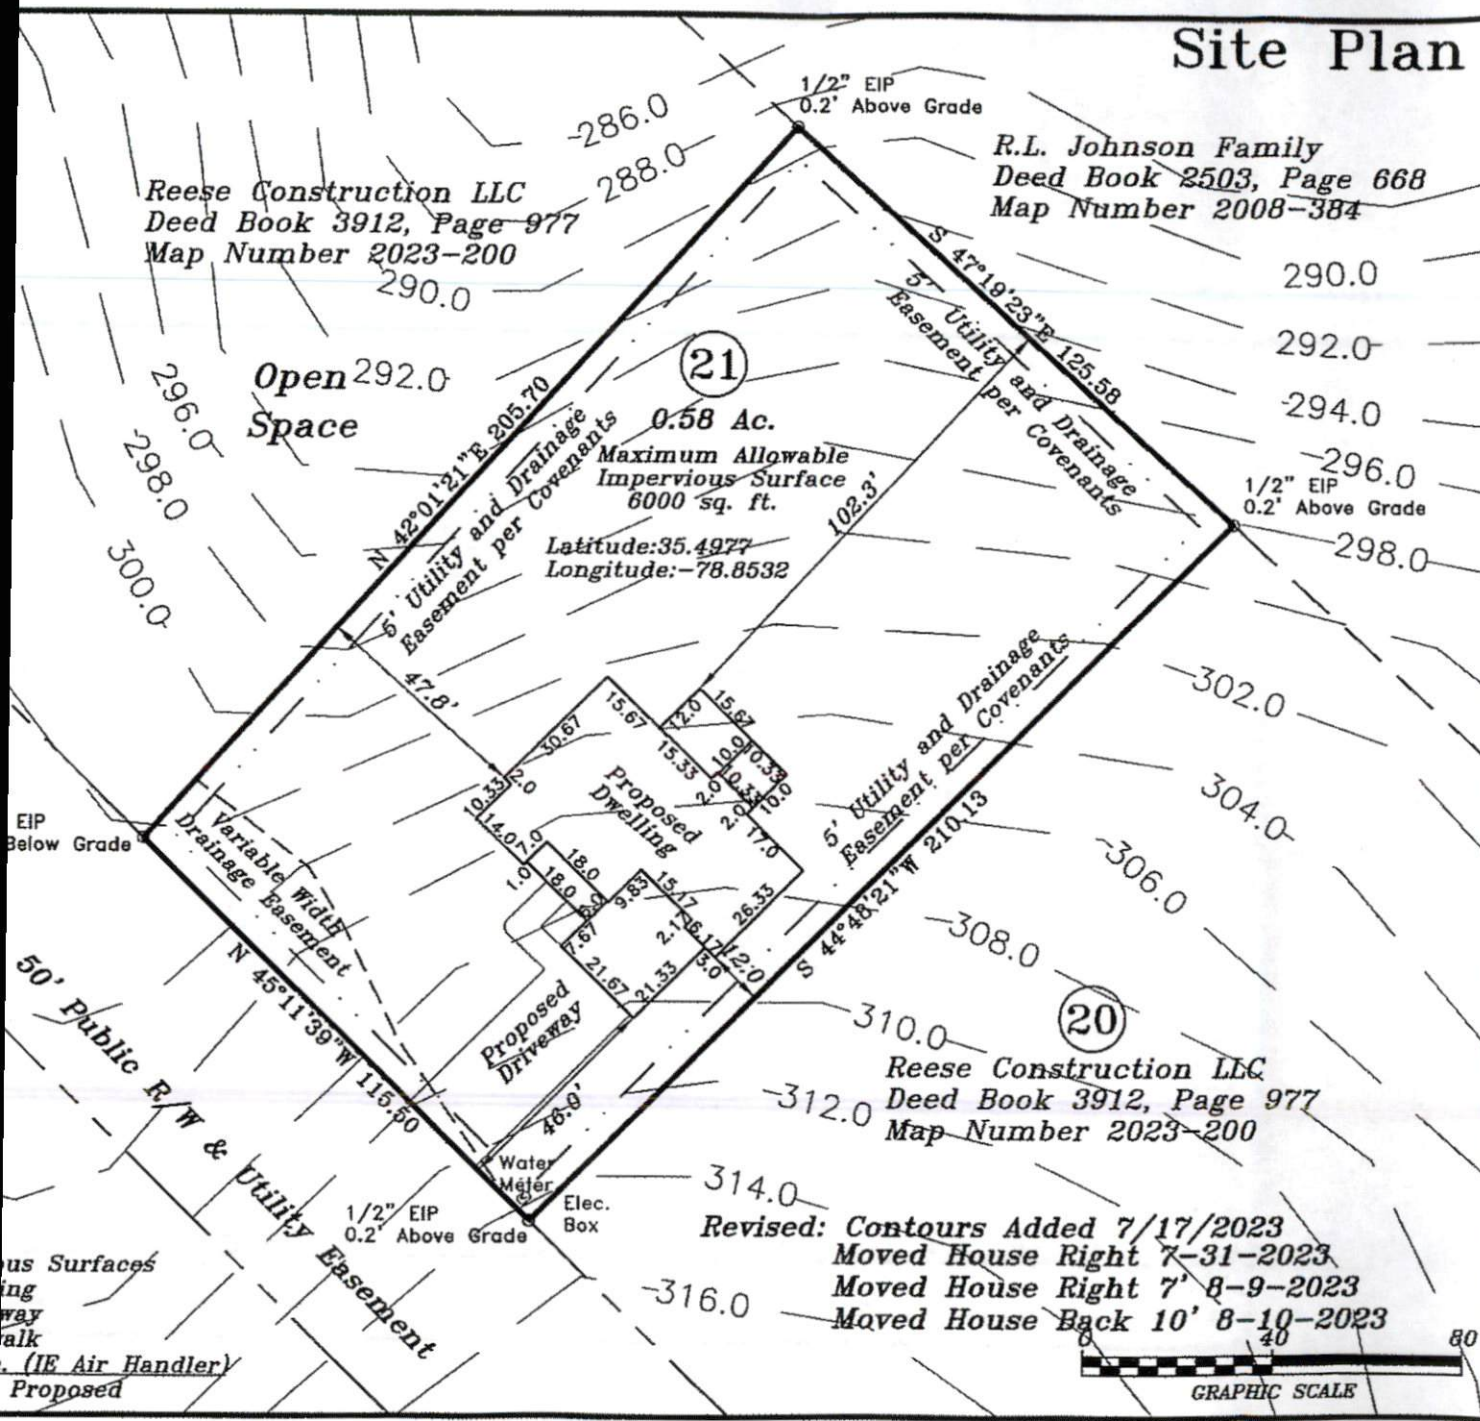


217 Hook Dr. Fuquay Varina, NC
 Cotton Farms, Lot 21
 Deed Book 2023, Page 200-207
 PIN: 0643-36-6190


Mapped for:
Wade Macht
Paramount Homes

Hector's Creek Twp. | Harnett County
 Scale: 1" = 40' | Date: 6/28/2023

Surveyed & Mapped By
STANCIL & ASSOCIATES
 Professional Land Surveyor, P.A. C-0831
 P.O. Box 730, Angier, N.C. 27501
 919-639-2133 919-639-2602 (FAX)
 stancilsurvey@gmail.com

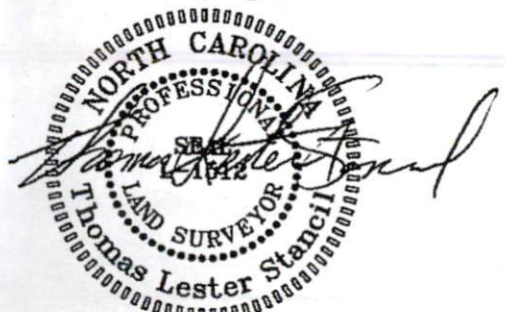

Revised: Contours Added 7/17/2023
 Moved House Right 7'-31'-2023
 Moved House Right 7' 8'-9-2023
 Moved House Back 10' 8'-10-2023

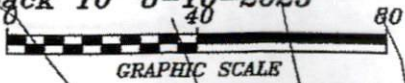

NOT FOR RECORDATION

SHHC-1553