
Moson



| Initial Application Date: Application # |
|--|
| CU# |
| COUNTY OF HARNETT RESIDENTIAL LAND USE APPLICATION Central Permitting 420 McKinney Pkwy, Lillington, NC 27546 Phone: (910) 893-7525 ext: 1 Fax: (910) 893-2793 www.harnett.org/permits |
| **A RECORDED SURVEY MAP, RECORDED DEED (OR OFFER TO PURCHASE) & SITE PLAN ARE REQUIRED WHEN SUBMITTING A LAND USE APPLICATION** |
| LANDOWNER: LGI Homes Mailing Address: 1450 Lake Robbins Drive Ste 430 |
| City: The Woodlands State: TX Zip: 77380 Contact No: 919-520-8406 Email: oliver.hudson@lgihomes.com |
| APPLICANT*: Mailing Address: |
| City: State: Zip: Contact No: Email: *Please fill out applicant information if different than landowner |
| ADDRESS: 118 Everglade Way, Angier, NC 27501 PIN: |
| Zoning: Flood: Watershed: Deed Book / Page: |
| Setbacks - Front: Back: Side: Corner: |
| PROPOSED USE: |
| ✓ SFD: (Size 35.75 x 45.67) # Bedrooms: 3 # Baths: 2 Basement(w/wo bath): Garage: ✓ Deck: Crawl Space: Slab: Slab: ✓ |
| 1173 [III] 422 (Is the bonus room finished? () yes () no w/ a closet? () yes () no (If yes add in with # bedrooms |
| Modular: (Sizex) # Bedrooms # Baths Basement (w/wo bath) Garage: Site Built Deck: On Frame Off Frame (Is the second floor finished? () yes () no Any other site built additions? () yes () no |
| Manufactured Home:SWDWTW (Sizex) # Bedrooms: Garage:(site built?) Deck:(site built?) |
| Duplex: (Sizex) No. Buildings: No. Bedrooms Per Unit: |
| Home Occupation: # Rooms: Use: Hours of Operation: #Employees: #Employees: |
| □ Addition/Accessory/Other: (Sizex) Use: Closets in addition? () yes () no |
| 全年中国5年6月8 |
| Water Supply: County Existing Well New Well (# of dwellings using well) *Must have operable water before final (Need to Complete New Well Application at the same time as New Tank) Sewage Supply: New Septic Tank Expansion Relocation Existing Septic Tank County Sewer (Complete Environmental Health Checklist on other side of application if Septic) Does owner of this tract of land, own land that contains a manufactured home within five hundred feet (500') of tract listed above? () yes (_v) no |
| Does the property contain any easements whether underground or overhead (✓) yes () no |
| Structures (existing or proposed): Single family dwellings: Proposed Manufactured Homes: Other (specify): |
| If permits are granted Lagree to conform to all ordinances and laws of the State of North Carolina regulating such work and the specifications of plans submitt Libereby state that foregoing statements are accurate and correct to the best of my knowledge. Permit subject to revocation if false information is provided. |
| Signature of Owner or Owner's Agent Date |
| "It is the owner/applicants responsibility to provide the county with any applicable information about the subject property, including but not limit to: beundary information, house location, underground or overhead easements, etc. The county or its employees are not responsible for any incorrect or missing information that is contained within these applications." This application expires 6 months from the initial date if permits have not been issued. |

APPLICATION CONTINUES ON BACK

strong roots · new growth

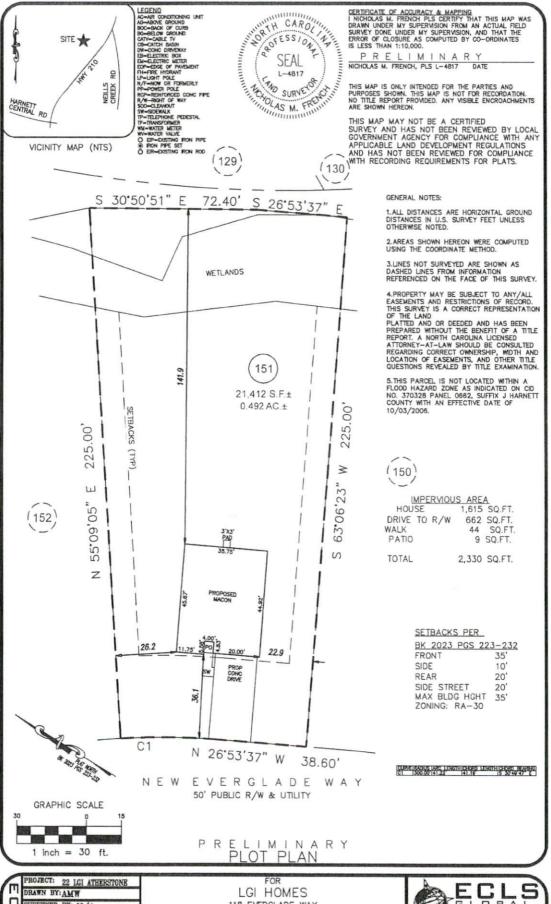

PROJECT: 22 LGI ATHERSTONE
DRAWN BY: AMW
SURVEYED BY: N/A

SCALE: 1"=30'
N/A

FIELD WORK: DWG DATE:
N/A

05-02-2024

LGI HOMES

118 EVERGLADE WAY

LOT 151 ATHERSTONE PHASE II SUBDIVISION
BLACK RIVER TWP., HARNETT CO., NC

BK. 2023 PG. 223-(228)-232

