




Entry Dr Style Drawn as Approximation See Builder for Exact Style Chosen


**Front Elevation**  
Scale: 1/4" = 1'0"

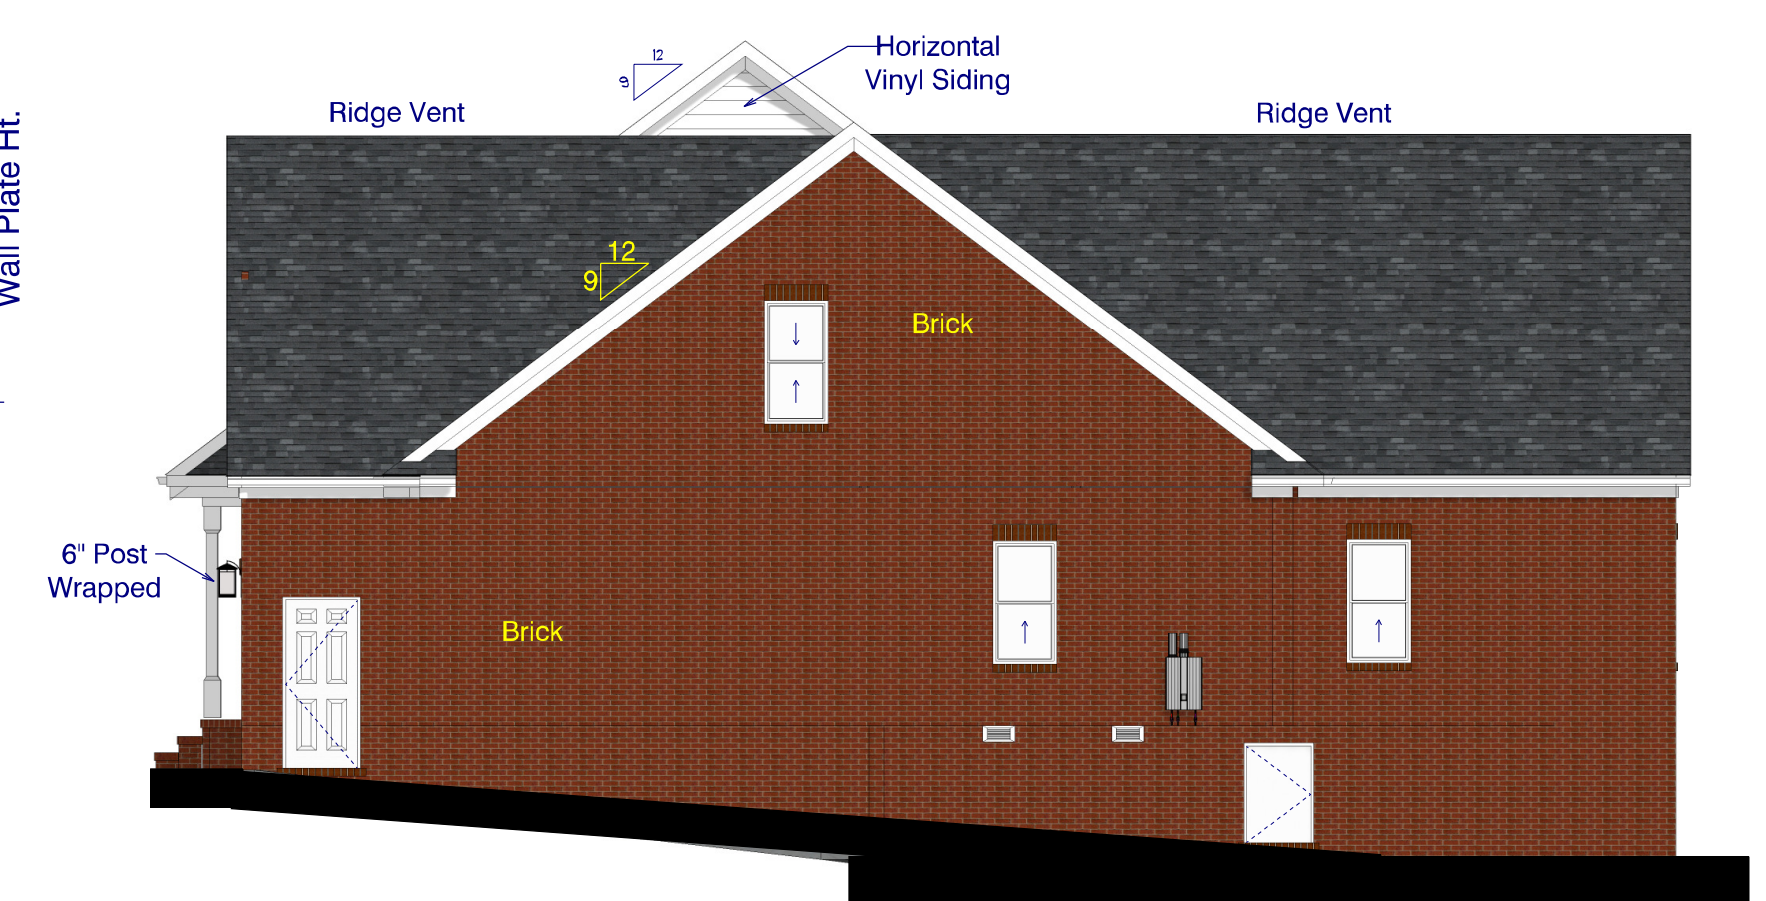

**Right Elevation**  
Scale: 1/8" = 1'0"




**Rear Elevation**  
Scale: 1/4" = 1'0"

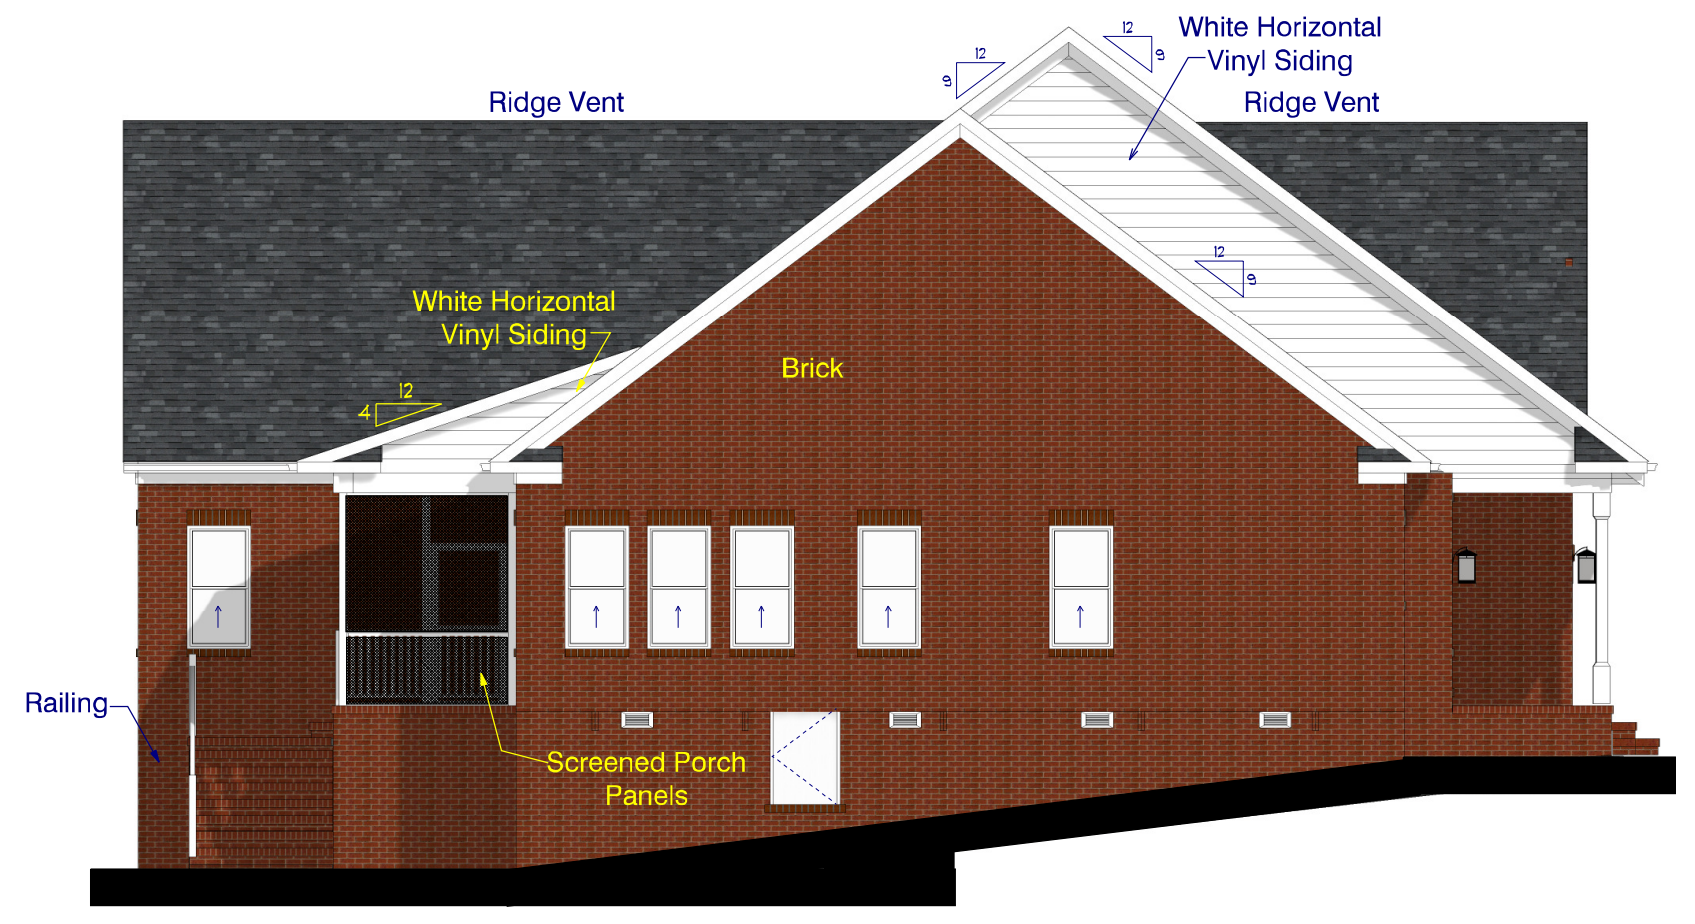

**Left Elevation**  
Scale: 1/8" = 1'0"

The information in these Construction Documents is for Building Designed in the Documents. The Designer has not performed a site visit or any other investigation of the building based upon the Client's requirements and the Local Building Codes. If the Client is not satisfied with the design, the Client shall be responsible for any changes. The Client shall hold harmless the Designer from all Errors and Omissions in these Documents. The Designer's liability is limited to the amount of the fee paid for the design services. Related Work as Represented by the Designer to the Client.

APPROVED BY	DATE

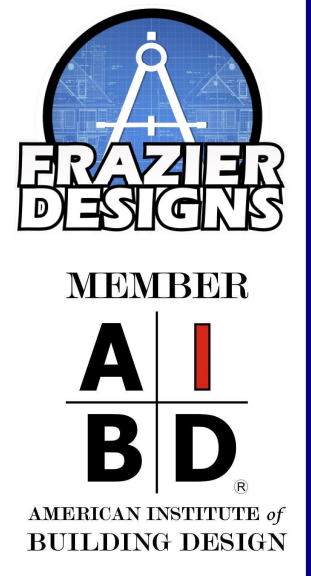

**Frazier Designs**  
A Residential Design Company  
(910) 818-2413  
www.frazierplans.com

Project: Wilder Residence  
MODEL: FD-2969  
BUILDER:  

DATE PRINTED: Oct. 2024  
DRAWN BY: ATF

Elevations

SHEET

1

# Plans Designed to the 2018 NORTH CAROLINA STATE RESIDENTIAL BUILDING CODE

CLIMATE ZONE	ZONE 3	ZONE 4	ZONE 5
FENESTRATION U-FACTOR	0.35	0.35	0.35
SKYLIGHT U-FACTOR	0.65	0.65	0.60
GLAZED FENESTRATION SHGC	0.30	0.30	0.30
CEILING R-VALUE	30	38	38
WALL R-VALUE	13	15	19
FLOOR R-VALUE	19	19	30
*BASEMENT WALL R-VALUE	10/13	10/13	10/13
**SLAB R-VALUE	0	0	10
* CRAWLSPACE WALL R-VALUE	5/13	10/13	10/13

- \* 10/13" Means R-10 Sheathing Insulation or R-13 Cavity Insulation  
 \*\* Insulation Depth with Monolithic Slab 18" or From Inspection Gap to bottom of Footing; Insulation Depth with Stem Wall Slab 24" or to bottom of Foundation Wall

DESIGNED FOR WIND SPEED OF 120 MPH

DESIGN PRESSURES FOR DOORS AND WINDOWS POSITIVE AND NEGATIVE IN PSF			
VELOCITY (MPH)	MEAN ROOF HEIGHT (FT)		
		15	25
115	15	17	19
120	20	23	25
130	25	29	32

ASSUMED MEAN ROOF HEIGHT 11'10"

## Roof Truss Requirements

### TRUSS DESIGN.

Trusses, if used, to be designed and engineered in accordance with these drawings. Any variation with these drawings must be brought to Frazier Designs attention before construction begins.

### KNEE WALL AND CEILING HEIGHTS.

All Finished knee wall heights and ceiling heights are shown furred down 10" from roof decking for insulation. If for any reason the truss manufacturer fails to meet or exceed designated heel heights, finished knee wall heights, or finished ceiling heights shown on these drawings the finished square footage may vary. Any discrepancy must be brought to Frazier Designs Attention, so that a suitable solution can be reached before construction begins. Any variation due to these conditions not being met is the responsibility of the truss manufacturer.

### ANCHORAGE.

All required anchors for trusses due to uplift or bearing shall meet the requirements as specified on the truss schematics. Anchorage in the 120 and 130 MPH Wind Zones shall be Continuous from the Roof to the footing.

### Bearing.

All trusses shall be designed for bearing on SPF # 2 Plates or Ledgers unless noted otherwise.

### Plate Heights and Floor Systems.

See Elevation page(s) for plate heights and floor system thicknesses.

## ROOF VENTILATION

### Section R806

#### R806.1 Ventilation required.

Enclosed Attics and enclosed rafter spaces formed where ceilings are applied directly to the underside of the roof rafters shall have a cross ventilation for each separate space by ventilating openings protected against the entrance of rain or snow. Ventilation openings shall have a least dimension of 1/16 inch (1.6mm) minimum and 1/4 inch (6.4 mm) maximum. Ventilation openings having a least dimension larger than 1/4" inch (6.4mm) shall be provided with corrosion-resistant wire cloth screening, hardware cloth, or similar material with openings having a least dimension of 1/16 inch (1.6mm) minimum and 1/4 inch (6.4mm) maximum. Openings in roof framing members shall conform to the requirements of Section R802.7.

#### R806.2 Minimum Area.

The Total net free ventilating area shall not be less than 1/150 of the area of the space ventilated except that reduction of the total area to 1/300 is permitted provided that at least 50 percent and not more than 80 percent of the required ventilating area is provided by ventilators located in the upper portion of the space to be ventilated at least 3 feet (914mm) above the eave or cornice vents with the balance of the required ventilation provided by eave or cornice vents. As an alternative, the net free cross-ventilation area may be reduced to 1/300 when a Class I or II vapor retarder is installed on the warm-in-winter side of the ceiling.

#### Exceptions:

1. Enclosed attic/rafter spaces requiring less than 1 square foot (0.0929 m2) of ventilation may be vented with continuous soffit ventilation only.
2. Enclosed attic/rafter spaces over unconditioned space may be vented with continuous soffit vent only.

*Square footage of roof to be vented = 5847 Sq. Ft.*

*Net-Free Cross Ventilation Needed:*

*Without 50% to 80% of Venting 3'0" above Eave= 38.98 Sq.Ft.*

*With 50% to 80% of Venting 3'0" above eave; or with Class I or II Vapor Retarder on Warm-In-Winter Side of Ceiling: 19.49 Sq.Ft.*

## STRUCTURAL NOTES

All construction shall conform to the latest requirements of the 2018 North Carolina Residential Building Code, plus all local codes and regulations. This document in no way shall be construed to supercede the code.

### Job Site Practices And Safety:

Frazier Designs assumes no liability for contractor practices and procedures or safety program. Frazier Designs takes no responsibility for the contractor's failure to carry out the construction work in accordance with the contract documents. All members shall be framed, anchored, and braced in accordance with good construction practice and the building code.

Design Loads	Live Load	Dead Load	Deflection
USE	(PSF)	(PSF)	(LL)
Attics without storage	10	10	L/240
Attics with Limited storage	20	10	L/360
Attics with fixed stairs	40	10	L/360
Balconies and Decks	40	10	L/360
Fire Escapes	40	10	L/360
Guardrails and Handrails	200	--	--
Guardrail in-fill components	50	--	--
Passenger vehicle garages	50	10	L/360
Rooms other than sleeping	40	10	L/360
Sleeping rooms	30	10	L/360
Stairs	40	--	L/360
Snow	20	--	--

### Framing Lumber:

All non treated framing lumber shall be SPF # 2 (Fb=875 PSI) or SYP # 2 (Fb= 750 PSI) and all treated lumber shall be SYP # 2 ( Fb= 750 PSI) unless noted otherwise.

### Engineered Wood Beams:

Laminated veneer lumber (LVL) = Fb= 2600 PSI, Fv=285 PSI, E=1.9x106 PSI  
 Parallel strand lumber (PSL) = Fb= 2900 PSI, Fv= 290 PSI, E= 2.0x106 PSI  
 Laminated Strand Lumber (LSL) = Fb= 2250 PSI, Fv= 400 PSI, E = 1.55 x 106 PSI  
 Install All connections per Manufacturers Instructions

### Truss And I-Joist Members:

All Roof Truss and I-Joist Layouts shall be prepared in accordance with this document. Trusses and I-Joists shall be installed according to the Manufacturers specifications. Any Change in Truss or I-Joist Layout shall be coordinated with Frazier Designs.

### Lintels:

Brick Lintels Shall be 3 1/2" x 3 1/2" x 1/4" Steel angle for up to 6'0" Span and 6" x 4" x 5/16" Steel angle with 6" leg vertical for spans up to 9'0" unless noted otherwise.

### Concrete and Soils:

See Foundation Notes.

## Foundation Structural Notes

120 MPH wind zone (1 1/2 to 2 1/2 story)

### Continuous Footing:

24" wide and 8" thick minimum. 28" wide minimum at brick veneer. Must extend 2" Min. to either side of supported wall.


### Girders:

(2) 2x8 girder unless noted otherwise.

### Piers:

8" x 16" piers with 8" solid masonry cap on 16" x 24" x 8" concrete footing with maximum pier height of 64" with hollow masonry and 160" with solid masonry unless otherwise noted.

### Point Loads:

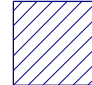 designates significant point load and should have solid blocking to pier, girder or foundation wall.

### Anchor Bolts:

5/8" diameter anchor bolts embedded minimum 7" maximum 4'0" on center, within 12" of plate ends, and minimum two anchor bolts per plate.

### Concrete:

Concrete shall have a minimum 28 day strength of 3000 psi and maximum 5" slump. Air entrained in Table 402.2. All concrete shall be in accordance with ACI standards. All samples for pumping shall be taken from the exit end of the pump.

### Lug Footings:

Lug Footings shall be 2'0" wide x 1'0" depth and shall run continuously underneath any wall that is deemed to be load bearing. See Detail for specs.

### Soils:

Allowable soil bearing pressure assumed to be 2000 PSF. The Contractor must contact a geotechnical engineer and a structural engineer if unsatisfactory subsurface conditions are encountered. The surface area adjacent to be foundation wall shall be provided with adequate drainage, and shall be graded so as to drain surface water away from foundation walls.

## AIR LEAKAGE

### Section N1102.4


#### N1102.4.1 Building Thermal Envelope.

The Building Thermal Envelope shall be durably sealed with an Air Barrier System to limit infiltration. The sealing methods between dissimilar materials shall allow for differential expansion and contraction. For all homes, where present, the following shall be caulked, gasketed, weatherstripped or otherwise sealed with an air barrier material or solid material consistent with Appendix E-2.4 of this code:

1. Blocking and sealing floor/ceiling systems and under knee walls open to unconditioned or exterior space.
2. Capping and sealing shafts or chases, including flue shafts.
3. Capping and sealing soffit or dropped ceiling areas.

The information in these Construction Documents is for Building Designed in the Documents. The Designer has no responsibility for the building based upon the Client's Requirements and the Local Building Codes. If the Client elects to use a product or Non-Conformance with the Code, the Designer shall be held harmless. The Client shall be held harmless from all Errors and Omissions Related Work as Represented by the Designer to the Client.

APPROVED BY	DATE

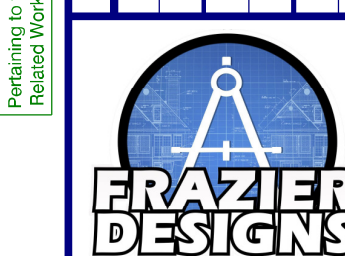

MEMBER  
**A I B D**  
 AMERICAN INSTITUTE OF BUILDING DESIGN

**Frazier Designs**  
 A Residential Design Company  
 (910) 818-2413  
 www.frazierplans.com

Project: Wilder Residence  
 MODEL:  
 FD-2969  
 BUILDER:


DATE PRINTED:  
 Oct. 2024  
 DRAWN BY:  
 ATF

Notes

SHEET  
 2

The information in these Construction Documents is for Building Designated in the Documents. The Designer has not been consulted for any other use of the Documents of this building based upon the Client's requirements and the Local Building Codes. If the Client requires the product or Non-Conformance with the product, the Client shall be responsible for obtaining the necessary permits and approvals from all Erosion and Sedimentation Control Authorities. The Designer shall not be held responsible for any work not shown or represented by the Designer to the Client.

APPROVED BY	DATE

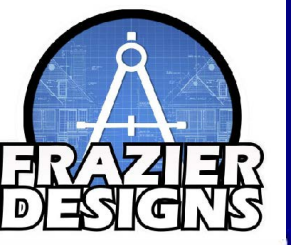

MEMBER  
**A I B D**  
AMERICAN INSTITUTE OF BUILDING DESIGN

**Frazier Designs**  
A Residential Design Company  
(910) 818-2413  
www.frazierplans.com


Project: Wilder Residence  
MODEL: FD-2969  
BUILDER:

DATE PRINTED: Oct. 2024  
DRAWN BY: RTF

Details


SHEET

3

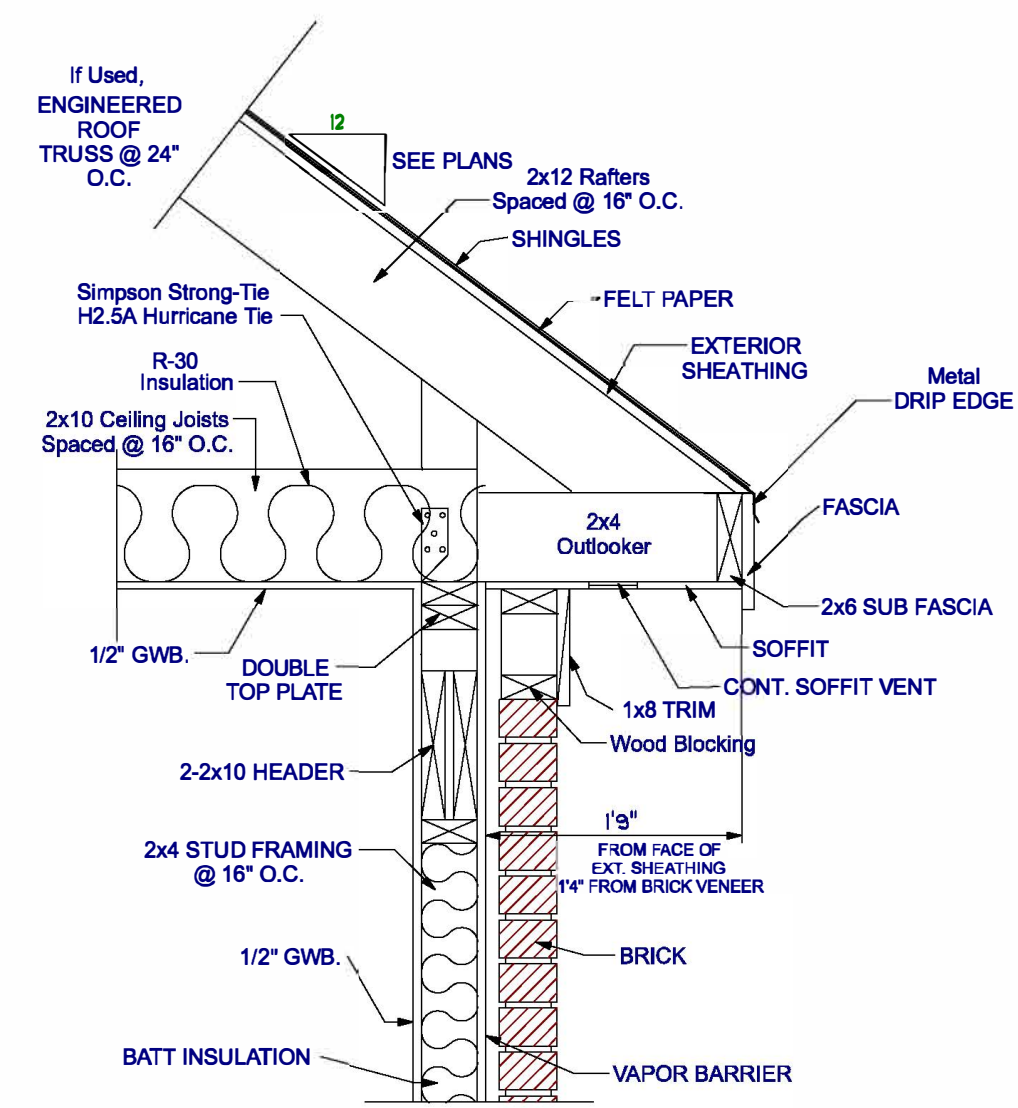


**Overhang Detail - Brick**


SCALE: 1" = 10"

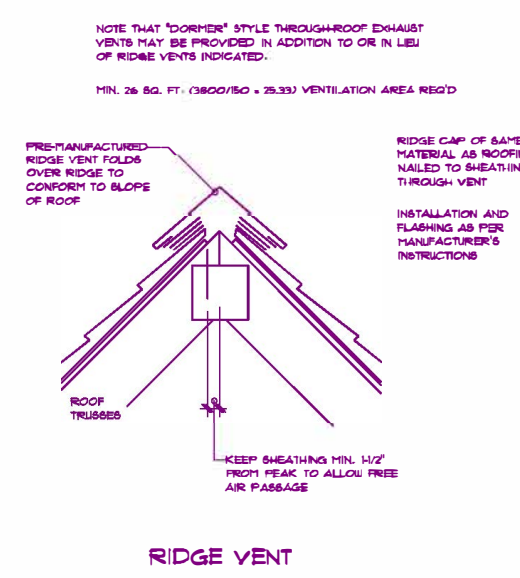

**RIDGE VENT**

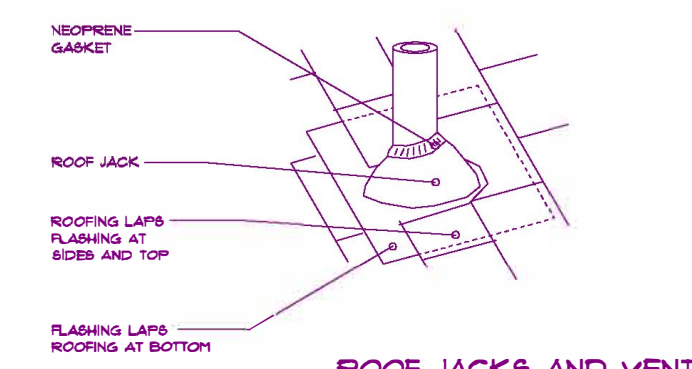

**ROOF JACKS AND VENTS**

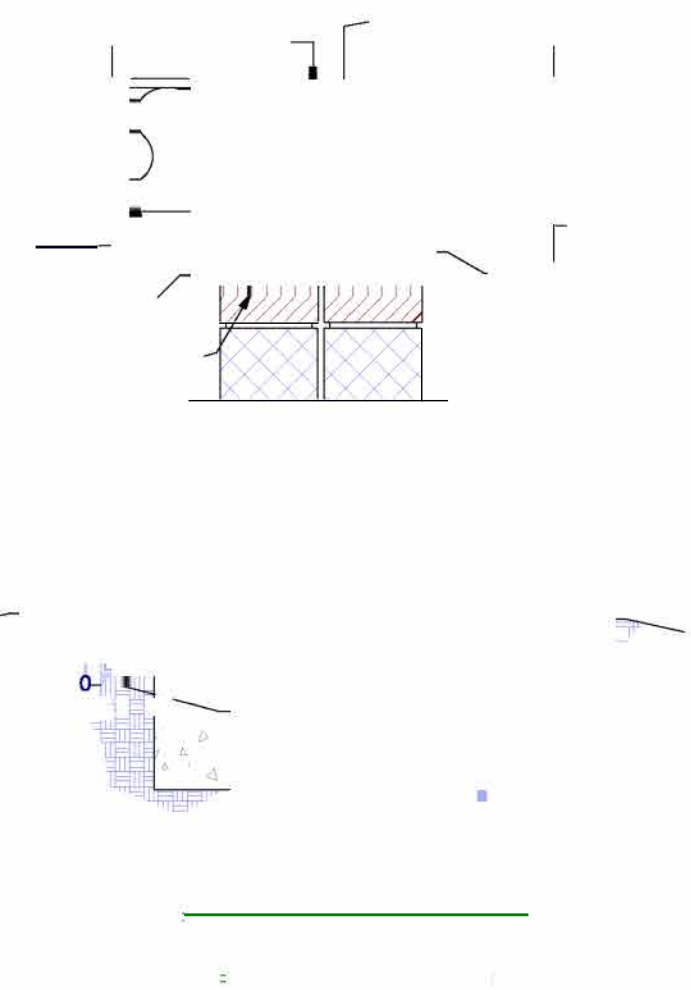

**CONCRETE SLAB DETAILS / NOTES**

**EXPANSION JOINTS**  
PROVIDE EXPANSION JOINTS AT THE EDGES OF SLABS THAT ARE NOT HEATED OR THAT ARE EXPECTED TO CHANGE TEMPERATURE SIGNIFICANTLY OVER THEIR LIFESPANS.  
ALSO PROVIDE EXPANSION JOINTS TO ISOLATE BUILDING ELEMENTS THAT PENETRATE SLABS SUCH AS STRUCTURAL COLUMNS, WALLS, OR PLUMBING.


**CONTROL JOINTS**  
PROVIDE CONTROL JOINTS TO INDUCE CRACKING AT SELECTED LOCATIONS - THROUGH OR CUT JOINTS INTO THE SURFACE OF SLABS TO ABOUT 1/4 OF THE SLAB DEPTH AND AT 30 FT. INTERVALS - COLD JOINTS CAN ACT AS CONTROL JOINTS.

**WELDED WIRE MESH OR REBAR REINFORCEMENT** AS NOTED ON STRUCTURAL PLANS

**4" MINIMUM CONCRETE SLAB** - SEE STRUCTURAL PLANS


**6 MIL POLYETHYLENE CONCRETE RAISED MOISTURE BARRIER**

**SOIL MUST BE SOLID AND FREE OF ORGANIC MATERIAL** - SOME SOILS REQUIRE COMPACTION - IN TERRACE AREAS THE SOIL MAY REQUIRE CHEMICAL TREATMENT - CONTRACTOR TO VERIFY COMPACTION AND SOIL TREATMENT REQUIREMENTS OF LOCAL AGENCIES.

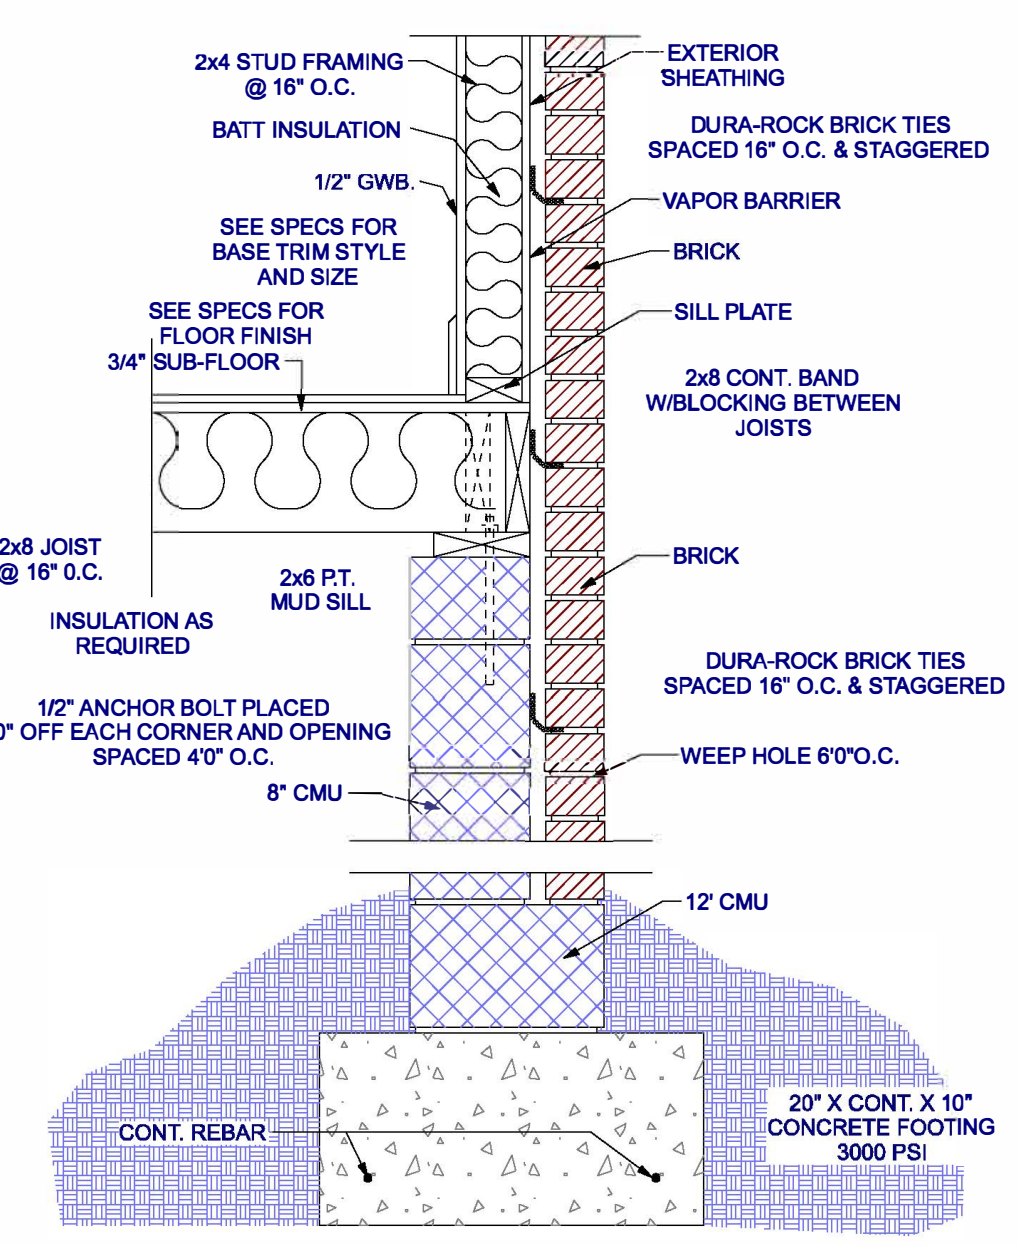


**Exterior Wall Detail - Brick**

SCALE: 1" = 10"

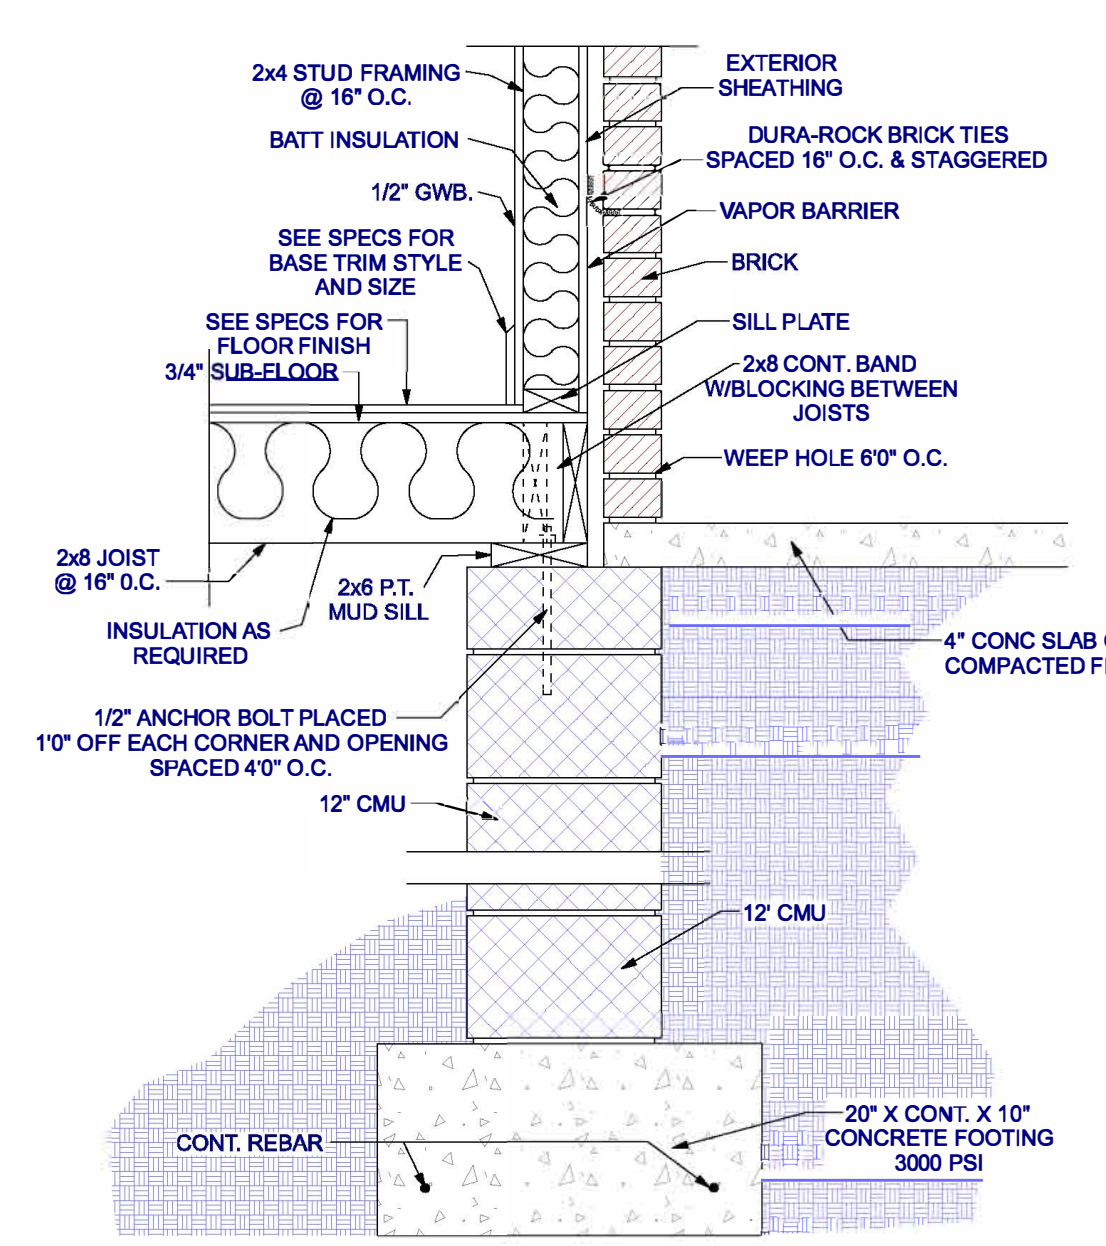


**Exterior Wall Detail - Porch**

SCALE: 1" = 10"

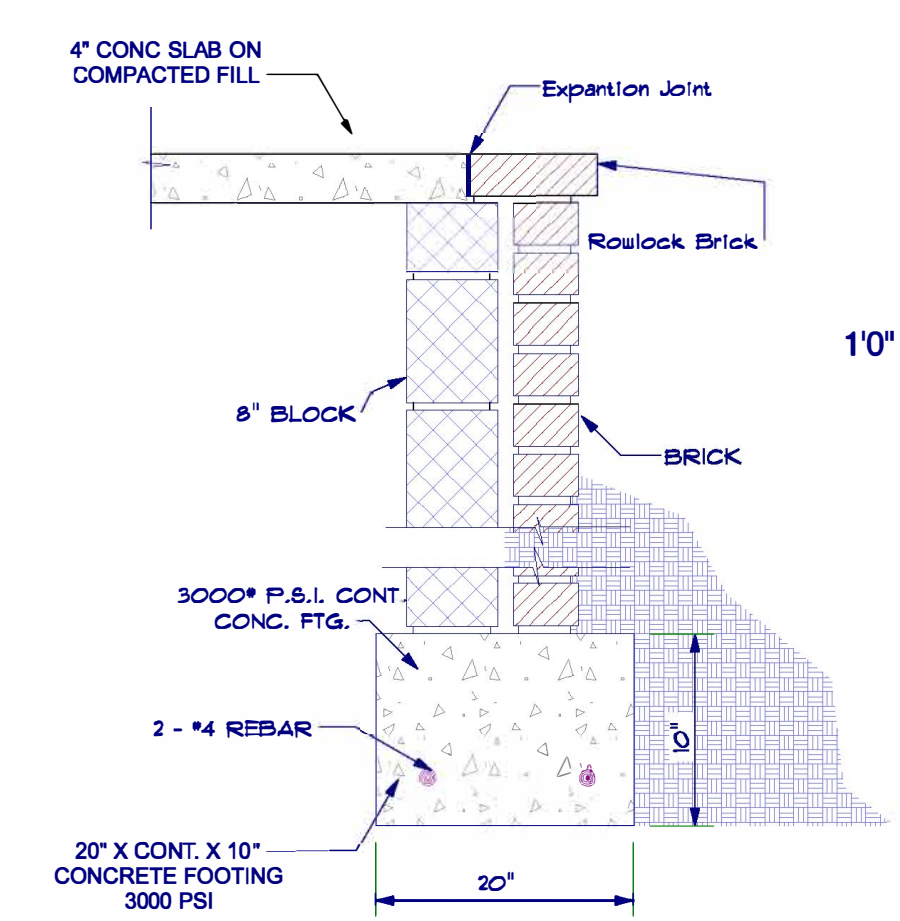


**Foundation Wall & Porch**

SCALE: 1" = 10"

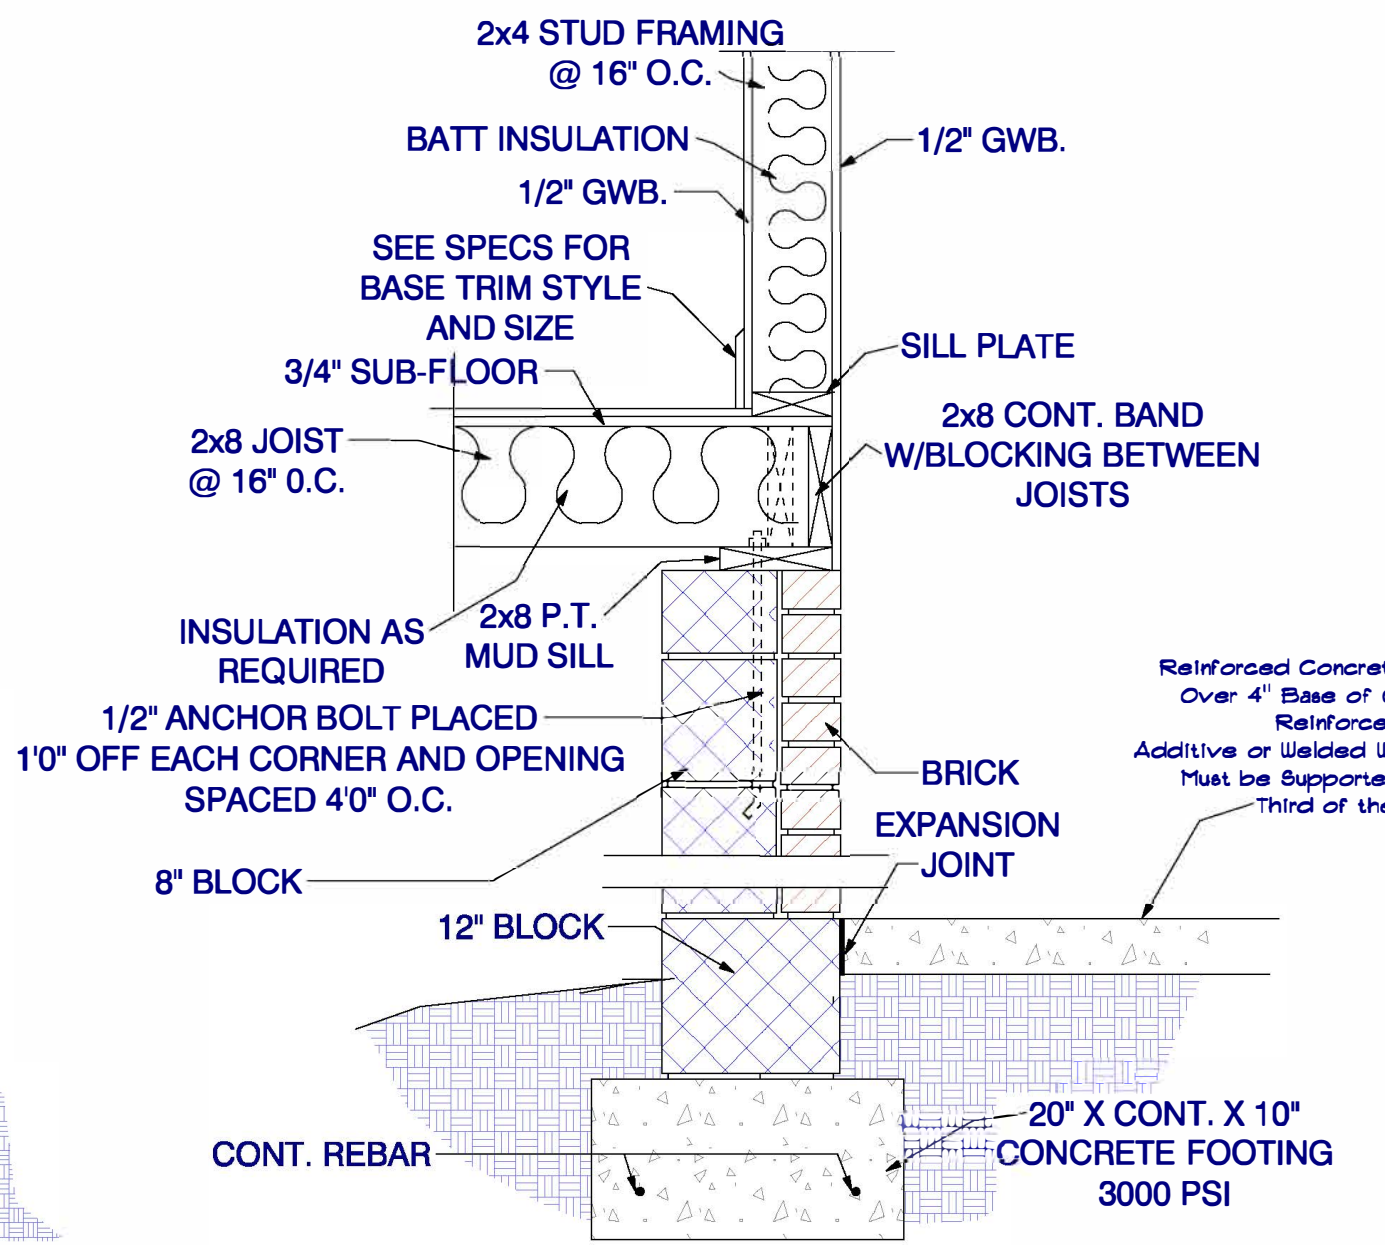


**Wall Detail Between Heated Space & Garage**

SCALE: 1" = 10"

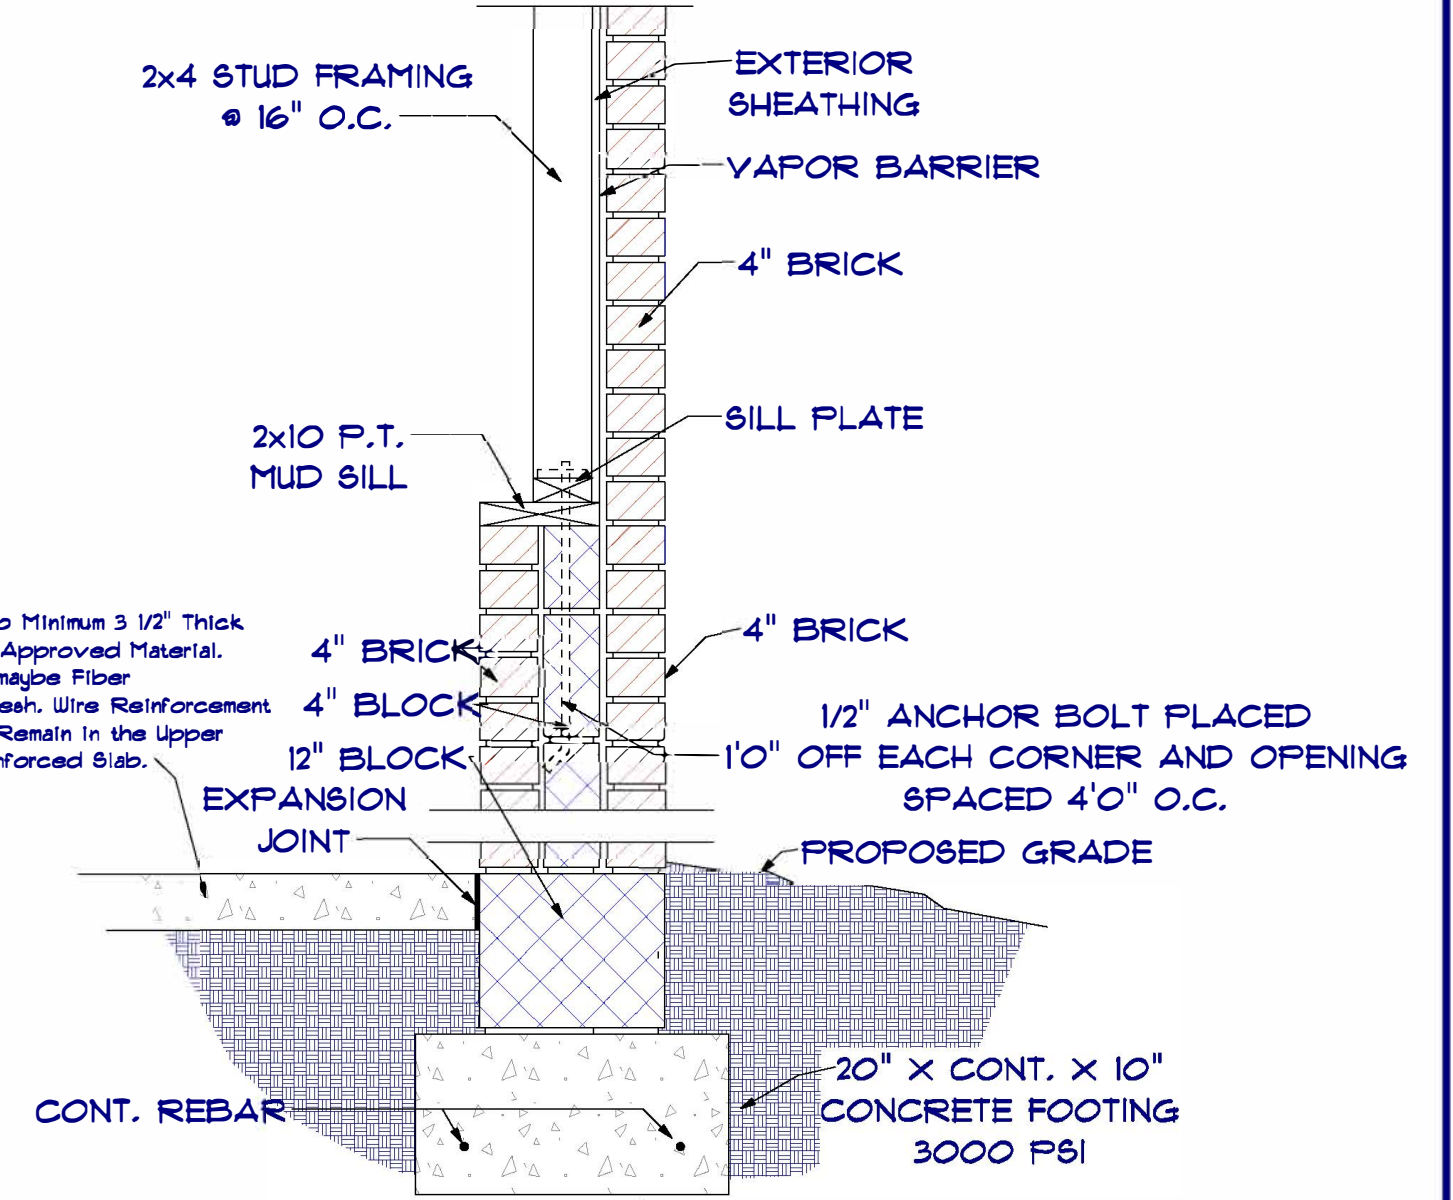

**Exterior Wall Detail Siding - Garage Exterior**


SCALE: 1" = 10"

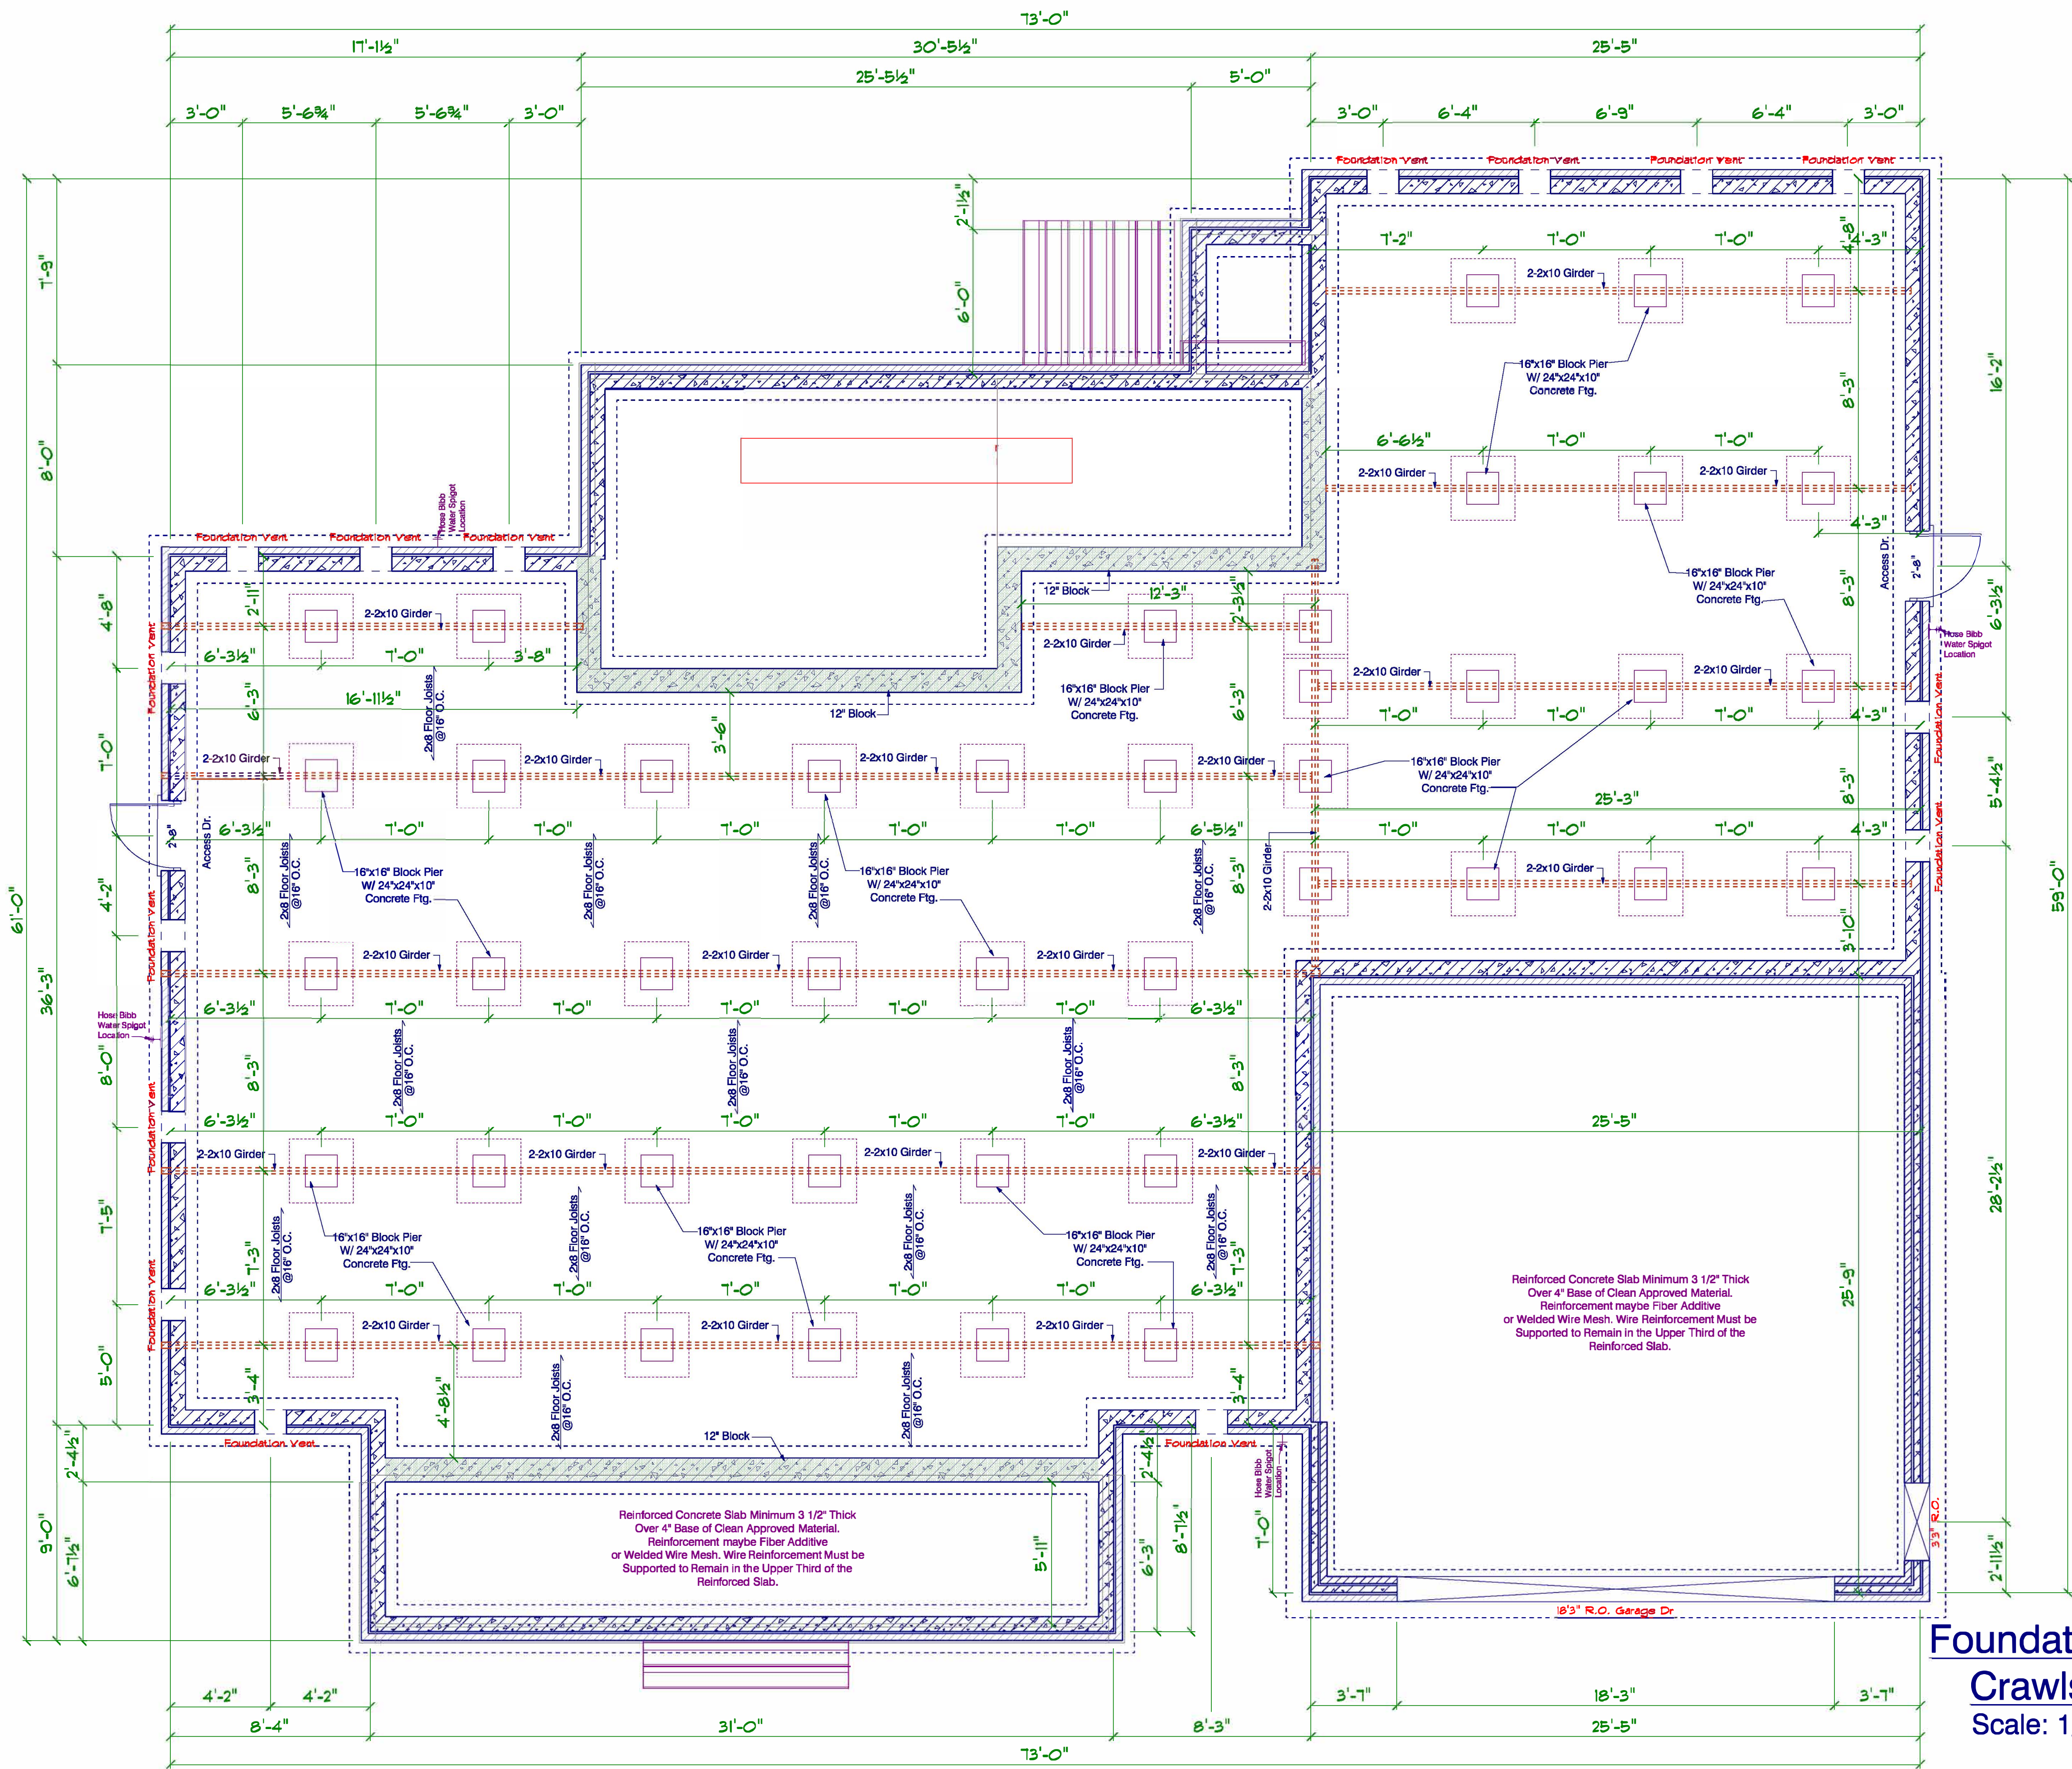

**Foundation Plan**  
**Crawspace**  
 Scale: 1/4" = 1'0"

The information in these construction documents is for the building designed in the documents. The Designer has not performed a site inspection or soil investigation. The Designer is not responsible for the building's performance under conditions not specified in the documents. The building owner is responsible for obtaining all necessary permits and for compliance with all applicable codes and regulations. 

APPROVED BY	DATE

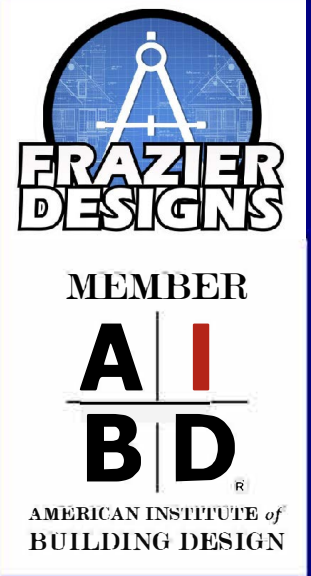


**Frazier Designs**  
 A Residential Design Company  
 (910) 818-9413  
 www.frazierplans.com

Project: Wilder Residence  
 MODEL: FD-2969  
 BUILDER:  

DATE PRINTED: Oct. 2024  
 DRAWN BY: RTF

Foundation Crawl Space

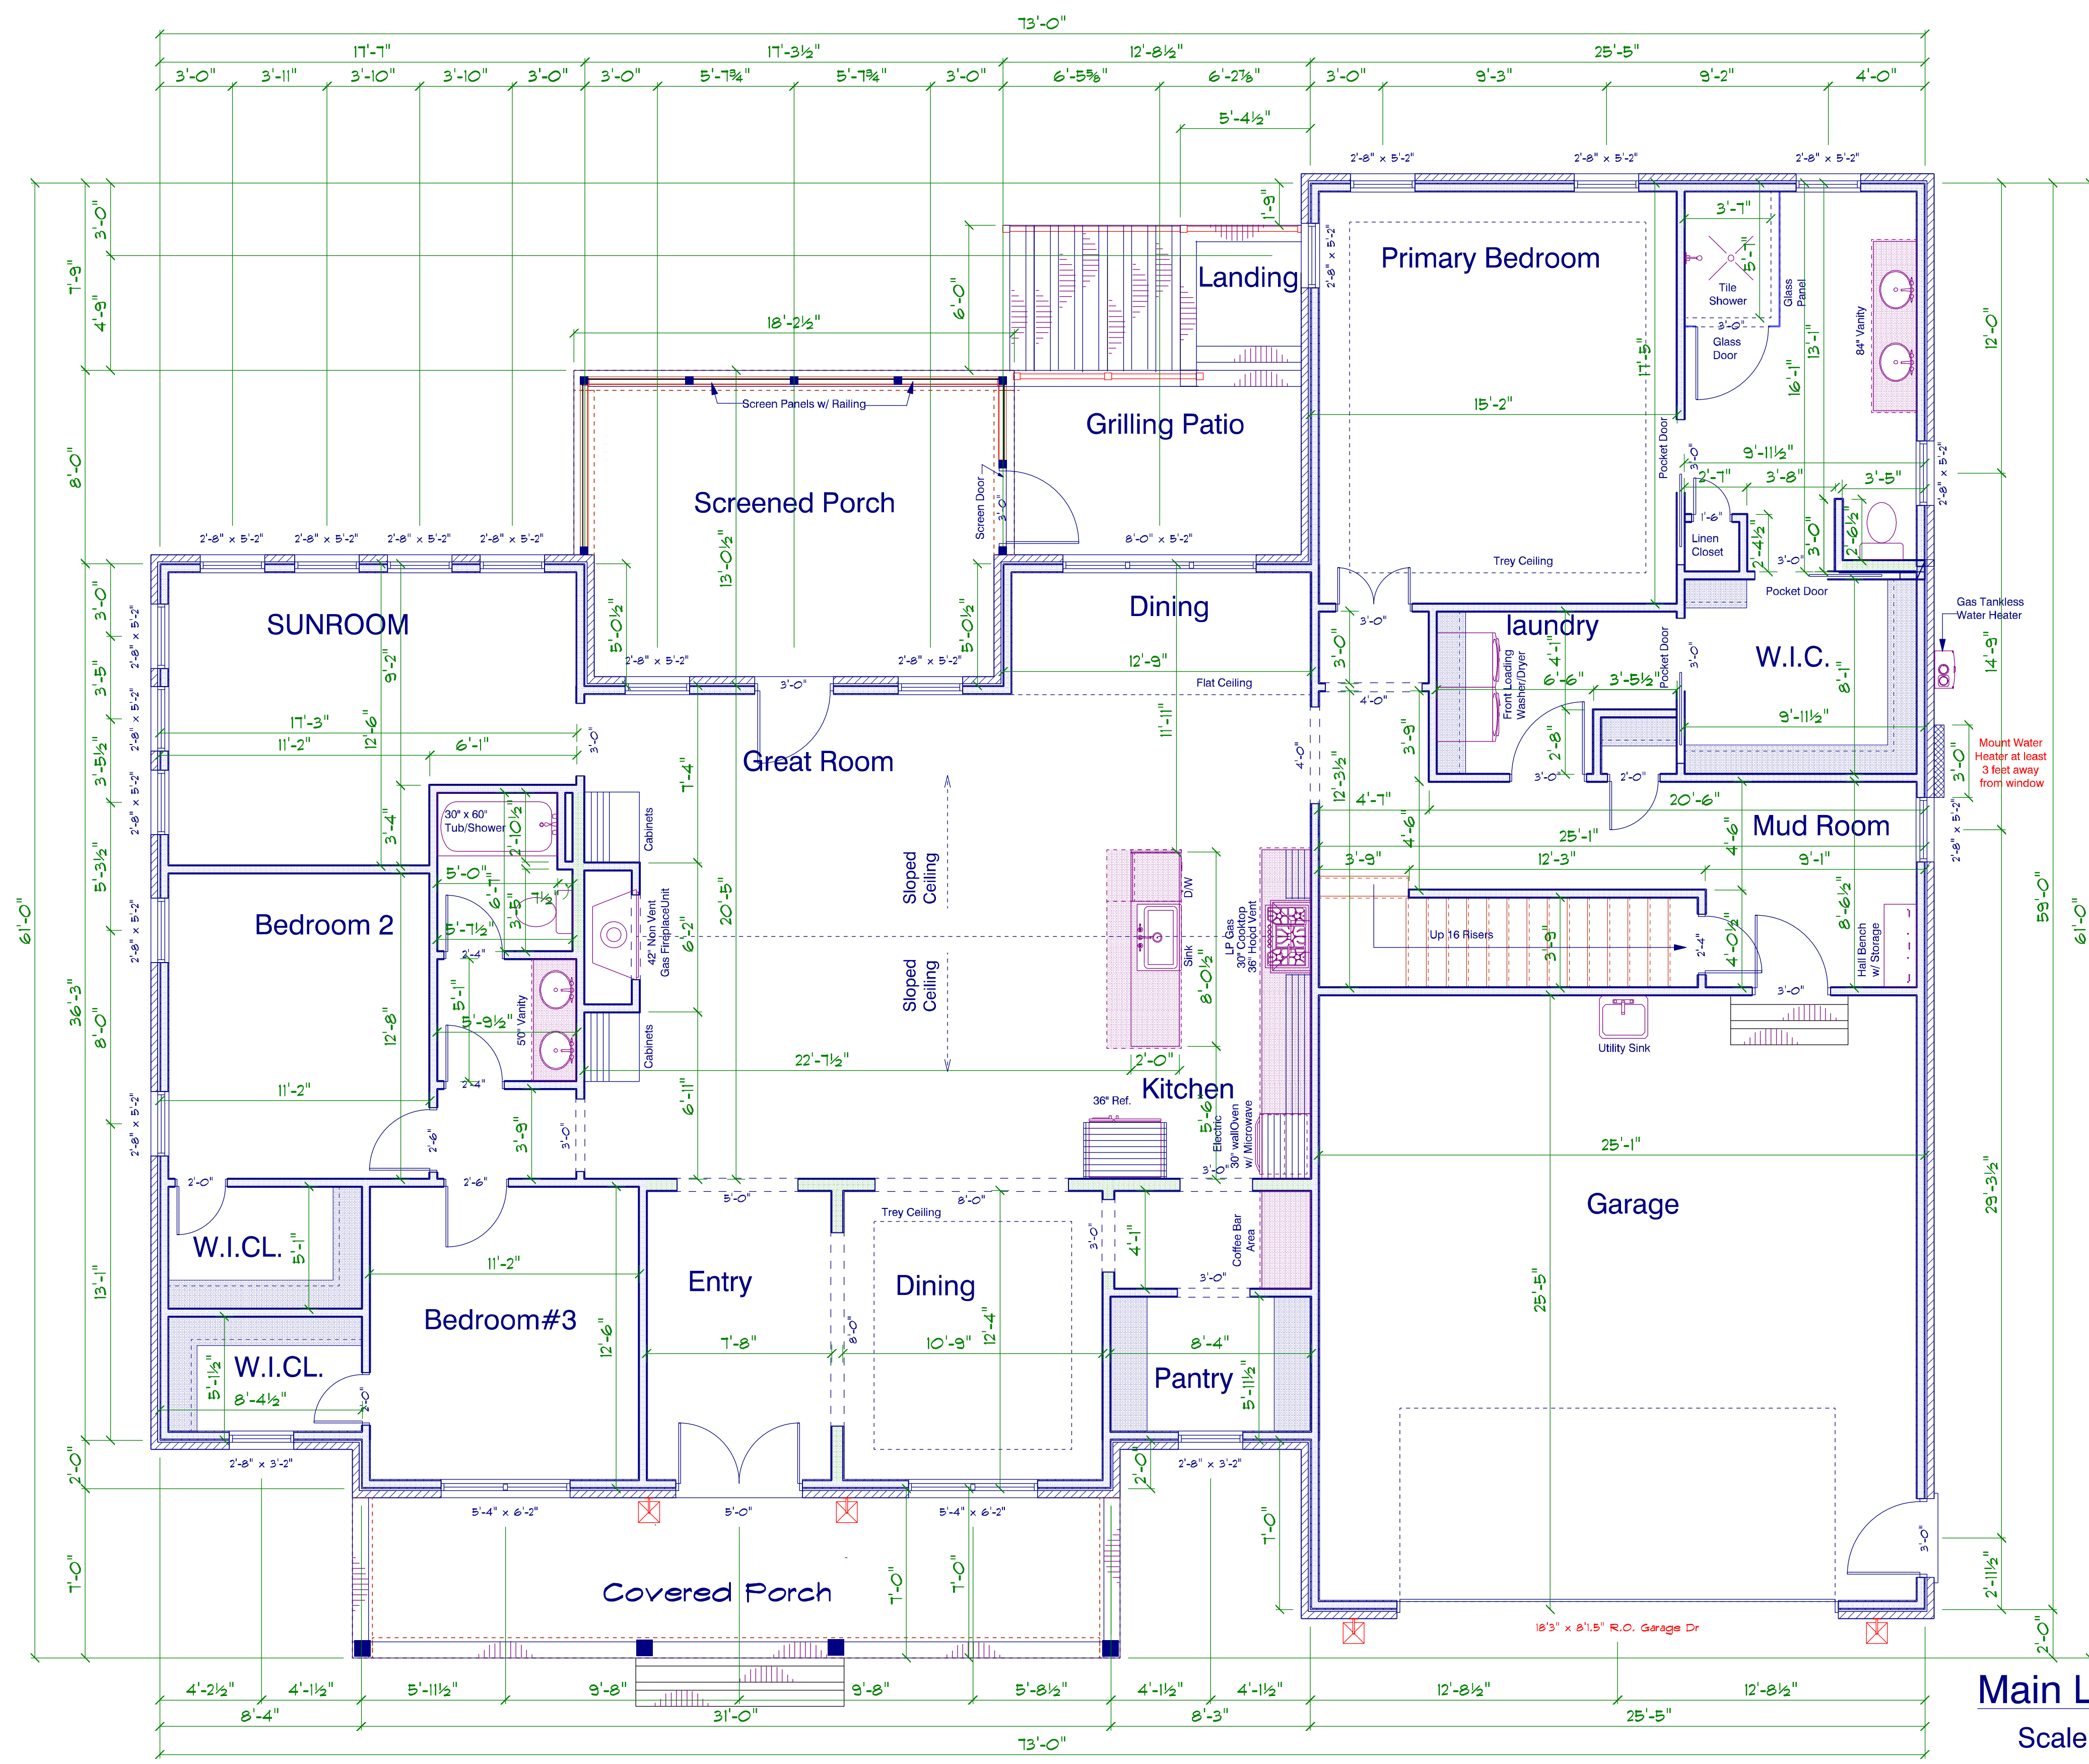

**Main Level Layout**

Scale: 1/4" = 1'0"


9'0" Finished Ceiling Ht.  
(Unless otherwise Noted)

2551 S.F. Heated Main Floor  
410 S.F. Heated Bonus Room  
2961 S.F. Total Heated

650 S.F. Garage  
234 S.F. Screened Porch  
187 S.F. Covered Porch(Front)  
90 S.F. Grilling Porch

The information in these Construction Documents is for the use of the Contractor and is not to be used for any other purpose. The Designer has prepared these documents in accordance with the requirements and the Local Building Codes. If the Contractor is not in compliance with the Building Code, the Contractor shall be responsible for obtaining the necessary permits and for any other requirements. The Client shall be responsible for obtaining the necessary permits and for any other requirements. The Designer shall not be responsible for any errors and omissions in these documents. The Client shall be responsible for any errors and omissions in these documents. The Designer shall be responsible for any errors and omissions in these documents.

APPROVED BY	DATE

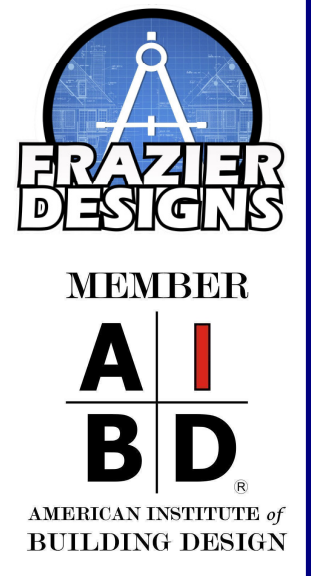


**Frazier Designs**  
A Residential Design Company  
(910) 818-2413  
www.frazierplans.com

Project: Wilder Residence  
MODEL:  
FD-2969  
BUILDER:

DATE PRINTED:  
Oct. 2024  
DRAWN BY:  
ATF

Main Level  
Layout

SHEET

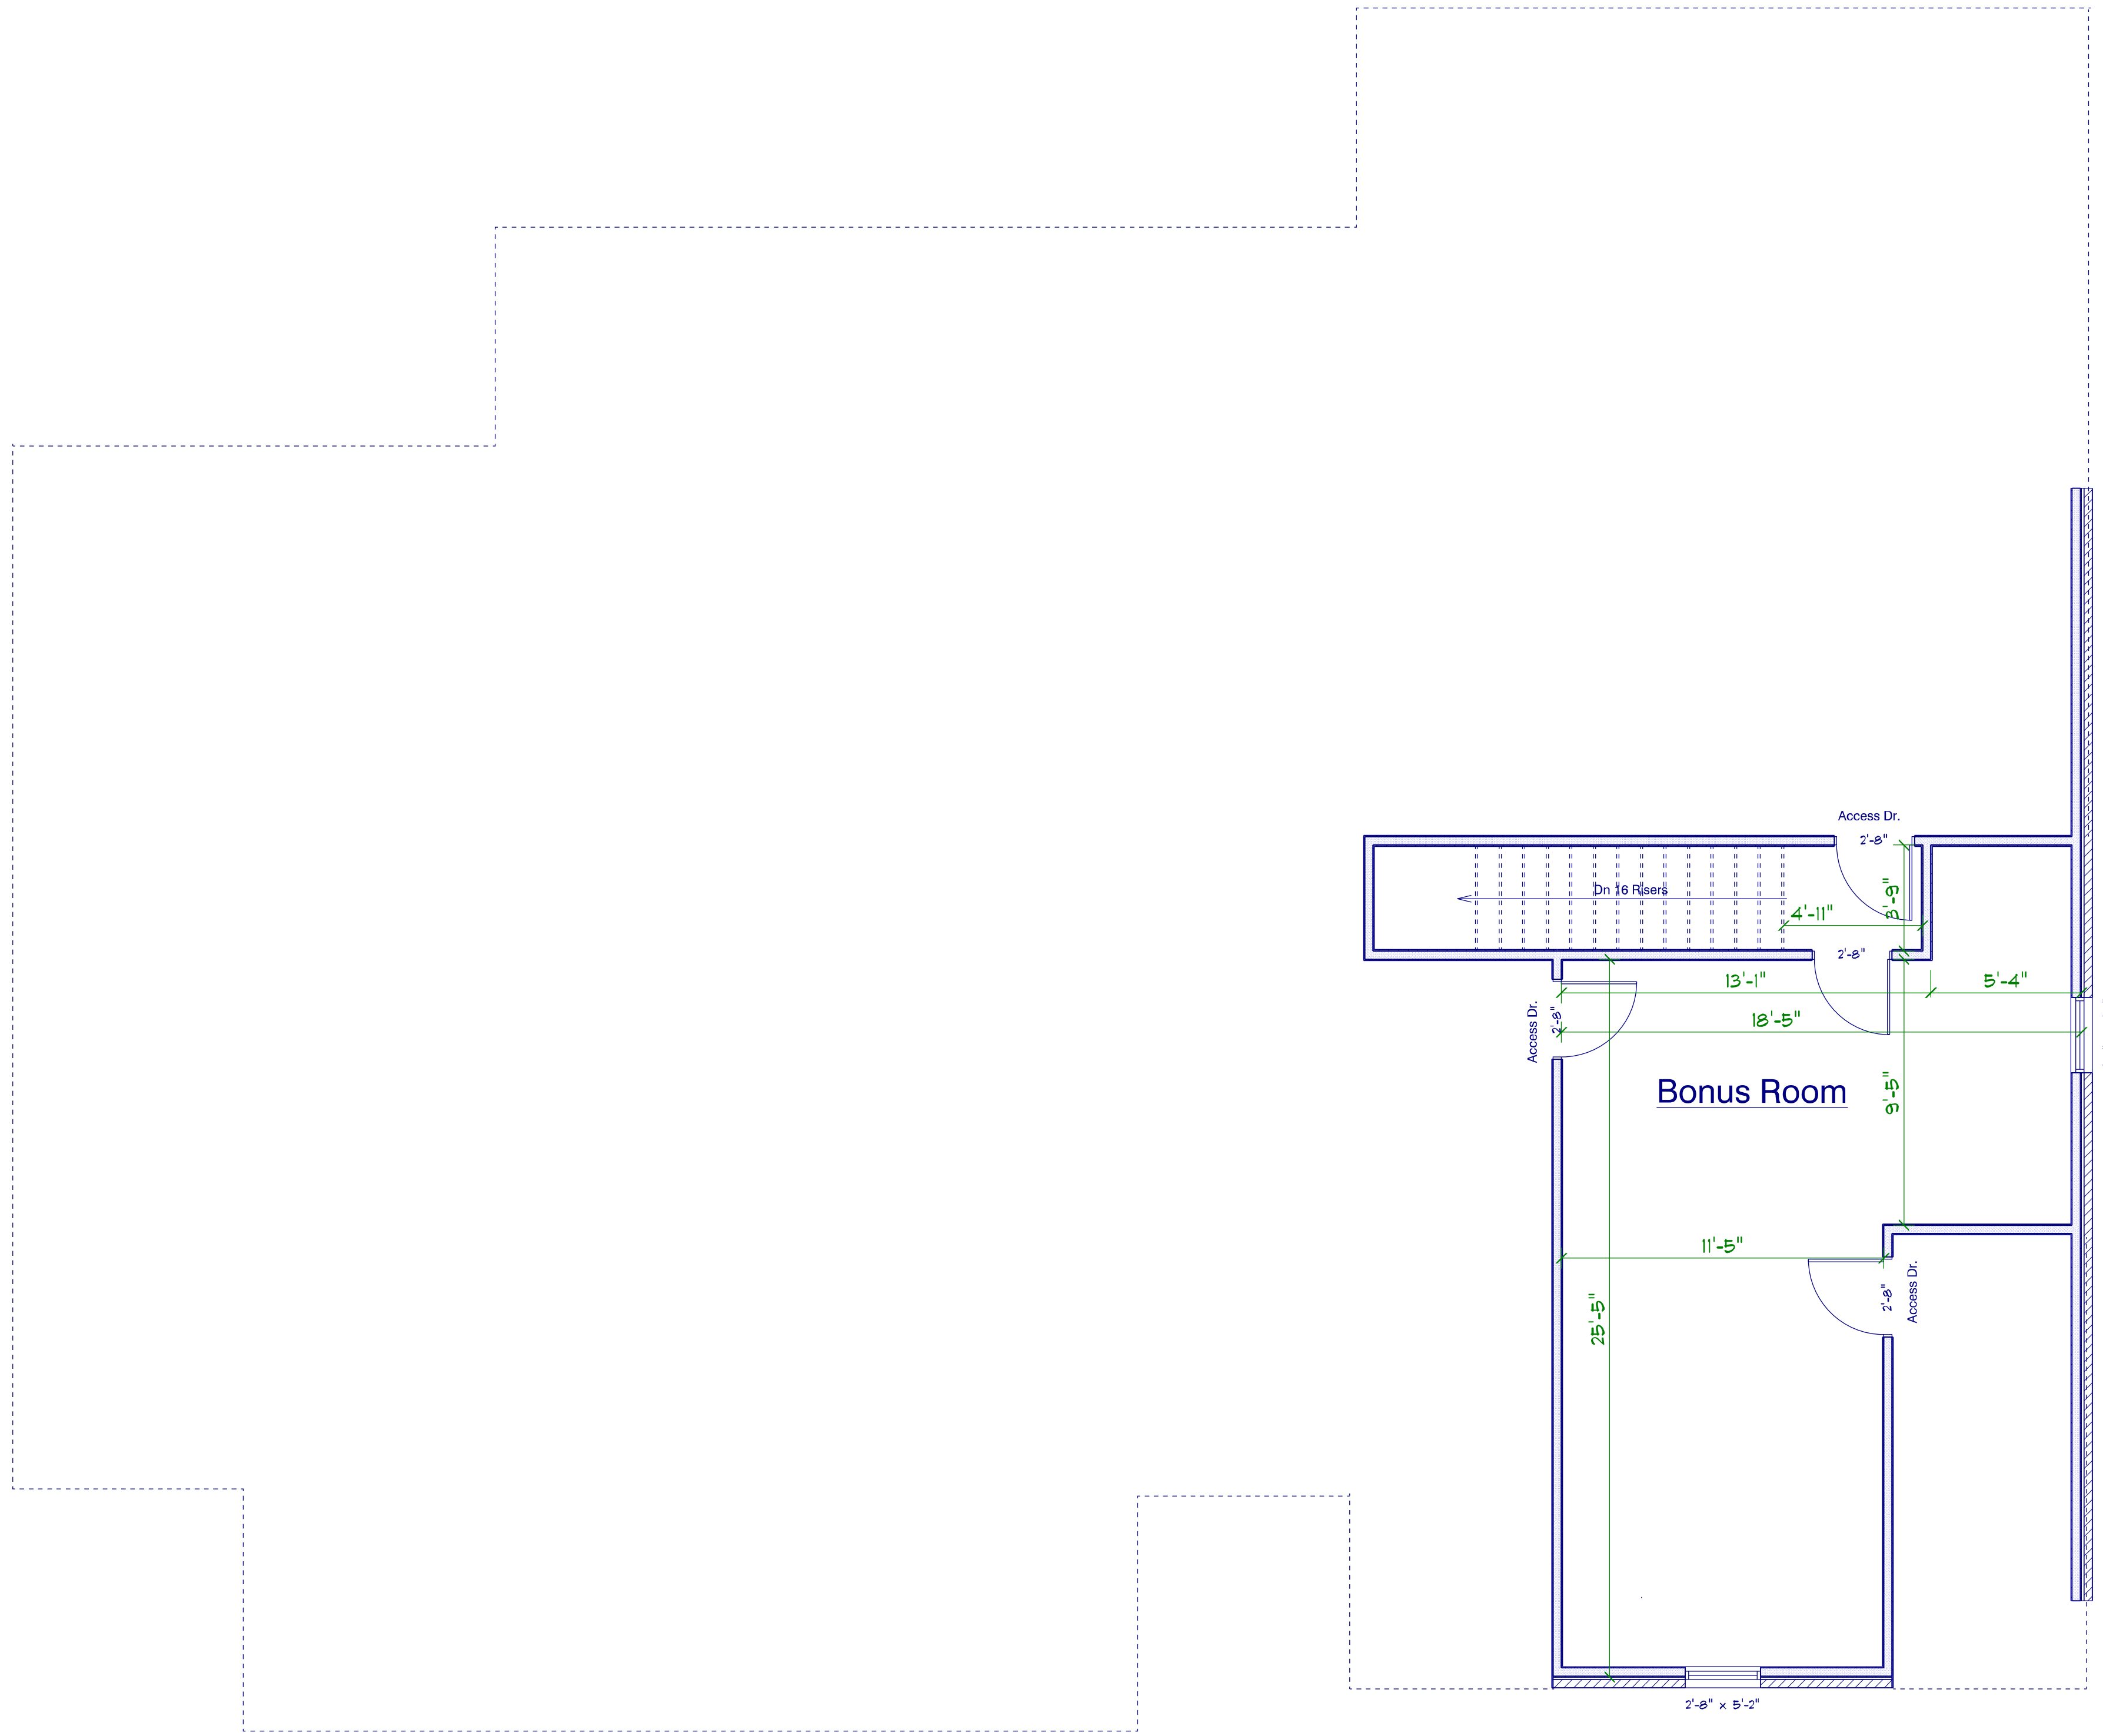


**Bonus Room Layout**

Scale: 1/4" = 1'0"

8'0" Ceiling Ht.  
410 S.F. Heated  
(Does Not Include Stairs)

The information in these Construction Documents is for Building Designed in the Documents. The Designer has not performed a site visit and is not responsible for any conditions of the building based upon the Client's Requirements and the Local Building Codes. If the Client is not satisfied with the design, the Client shall be responsible for the cost of any changes. The Client shall hold harmless the Designer from all Errors and Omissions in these Documents. The Designer shall not be held responsible for any work not shown or for any work that is not shown as Represented by the Designer to the Client.

APPROVED BY	DATE

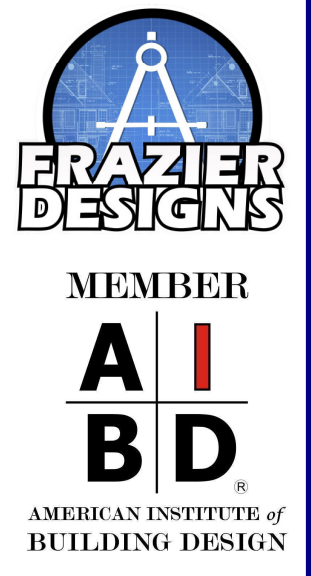

**Frazier Designs**  
A Residential Design Company  
(910) 818-2413  
www.frazierplans.com

Project: Wilder Residence  
MODEL:  
FD-2969  
BUILDER:


DATE PRINTED:  
Oct. 2024  
DRAWN BY:  
ATF

Bonus Room  
Layout


SHEET  
6

The information in these Construction Documents is for Building Designed in the Documents. The Designer has not performed a site visit or any other investigation of the building based upon the Client's requirements and the Local Building Codes. If the Client requires a site visit or any other investigation, the Client shall select in the contract or Non-Conformance with the Contract. The Designer shall not be responsible for any errors and omissions in the contract or Non-Conformance with the Contract.

APPROVED BY	DATE

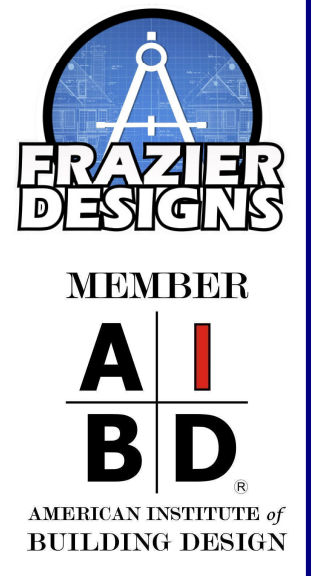

**Frazier Designs**  
 A Residential Design Company  
 (910) 818-2413  
 www.frazierplans.com

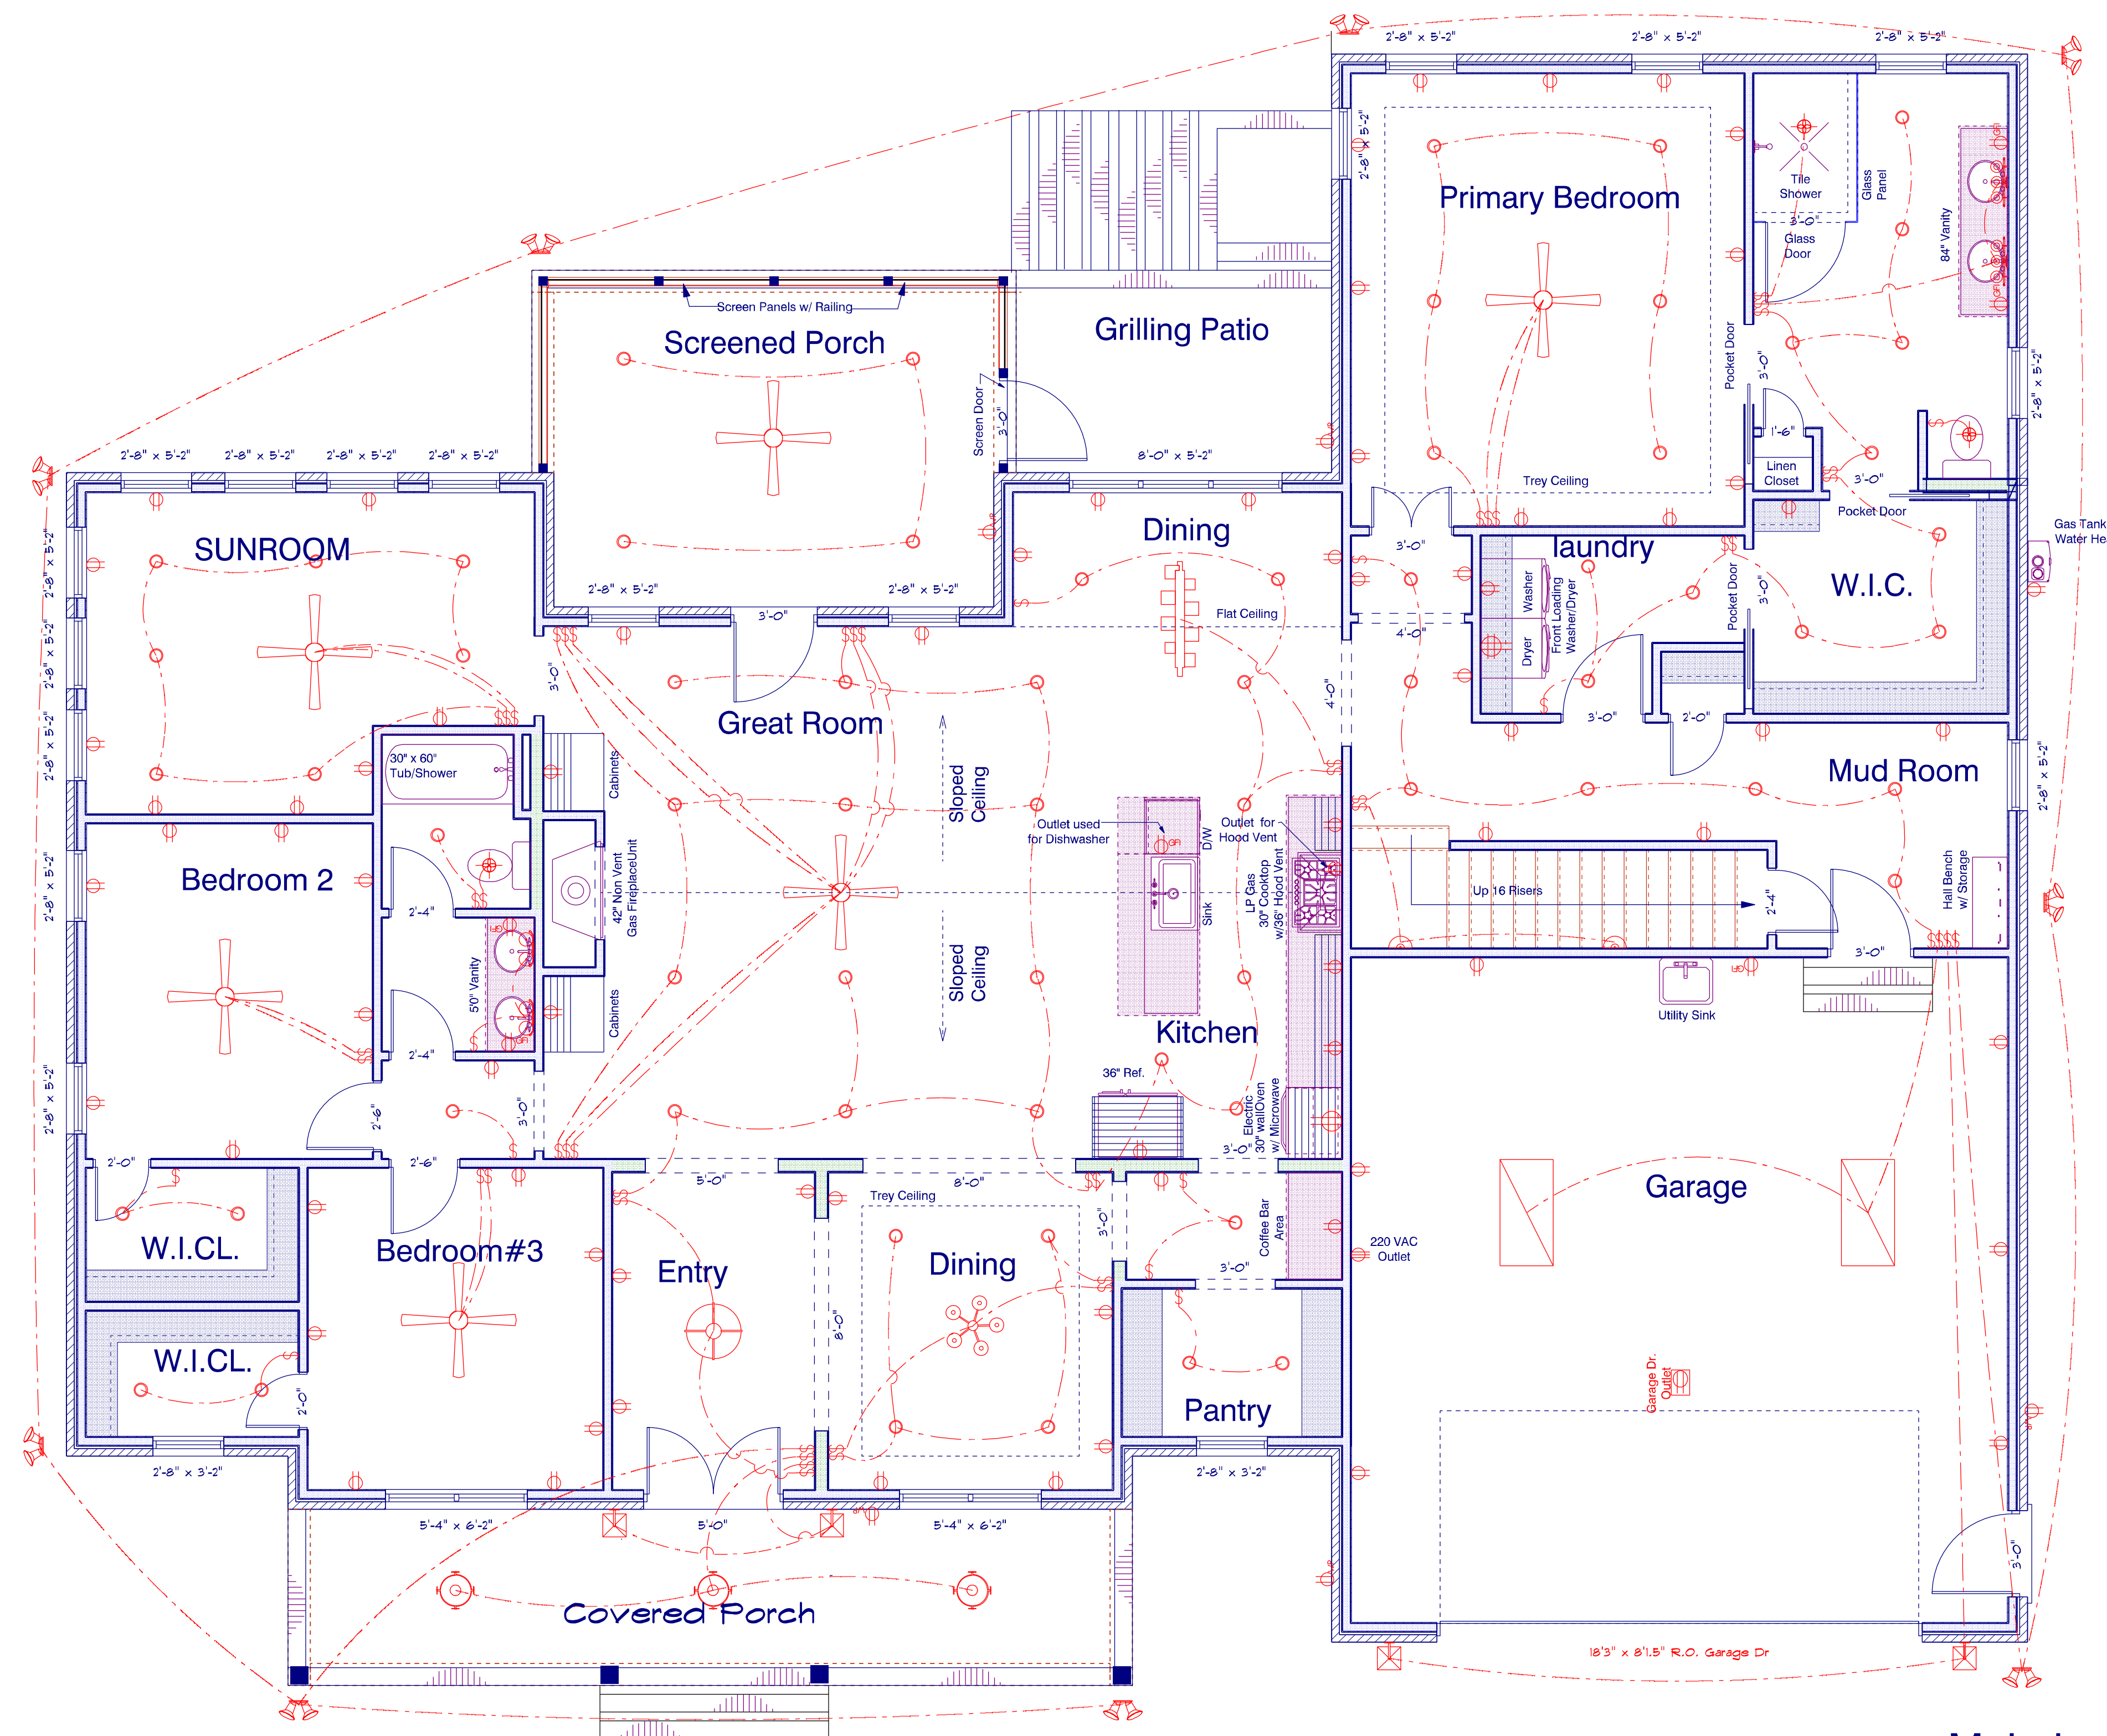

Electrical Draw as Approximation  
 See Electrical Contractor for Exact Layout and Specs

ELECTRICAL LEGEND		
ELECTRICAL	COUNT	SYMBOL
ceiling fan globe 01	6	
can light 6inch	67	
ceiling light 27	1	
ceiling light 29	1	
ceiling siena 2	3	
fluorescent light 2 x 4	2	
exterior craftsman light fixture	4	
spotlight double with motion detector	9	
resin box chandelier	1	
Exhaust Fan w light	3	
Garage Dr Outlet	1	
Outdoor Outlet	5	
outlet	74	
outlet 220v	1	
outlet gfi	6	
switch	11	
switch double	11	
switch quad	2	
switch triple	6	
wall mounted 02 2 lights	2	
wall mounted 03 3 lights	2	
wall sconce 01	2	
4 prong 240V Outlet	2	

**Main Level Layout Electrical**

Scale: 1/4" = 10"  
 90" Finished Ceiling Ht.  
 (Unless otherwise Noted)

2559 S.F. Heated Main Floor  
 410 S.F. Heated Bonus Room  
 2969 S.F. Total Heated


650 S.F. Garage  
 234 S.F. Screened Porch  
 187 S.F. Covered Porch(Front)  
 90 S.F. Grilling Porch

Project: Wilder Residence  
 MODEL:  
 FD-2969  
 BUILDER:

DATE PRINTED:  
 Oct. 2024  
 DRAWN BY:  
 ATF

Main Level  
 Electrical

SHEET  
 1

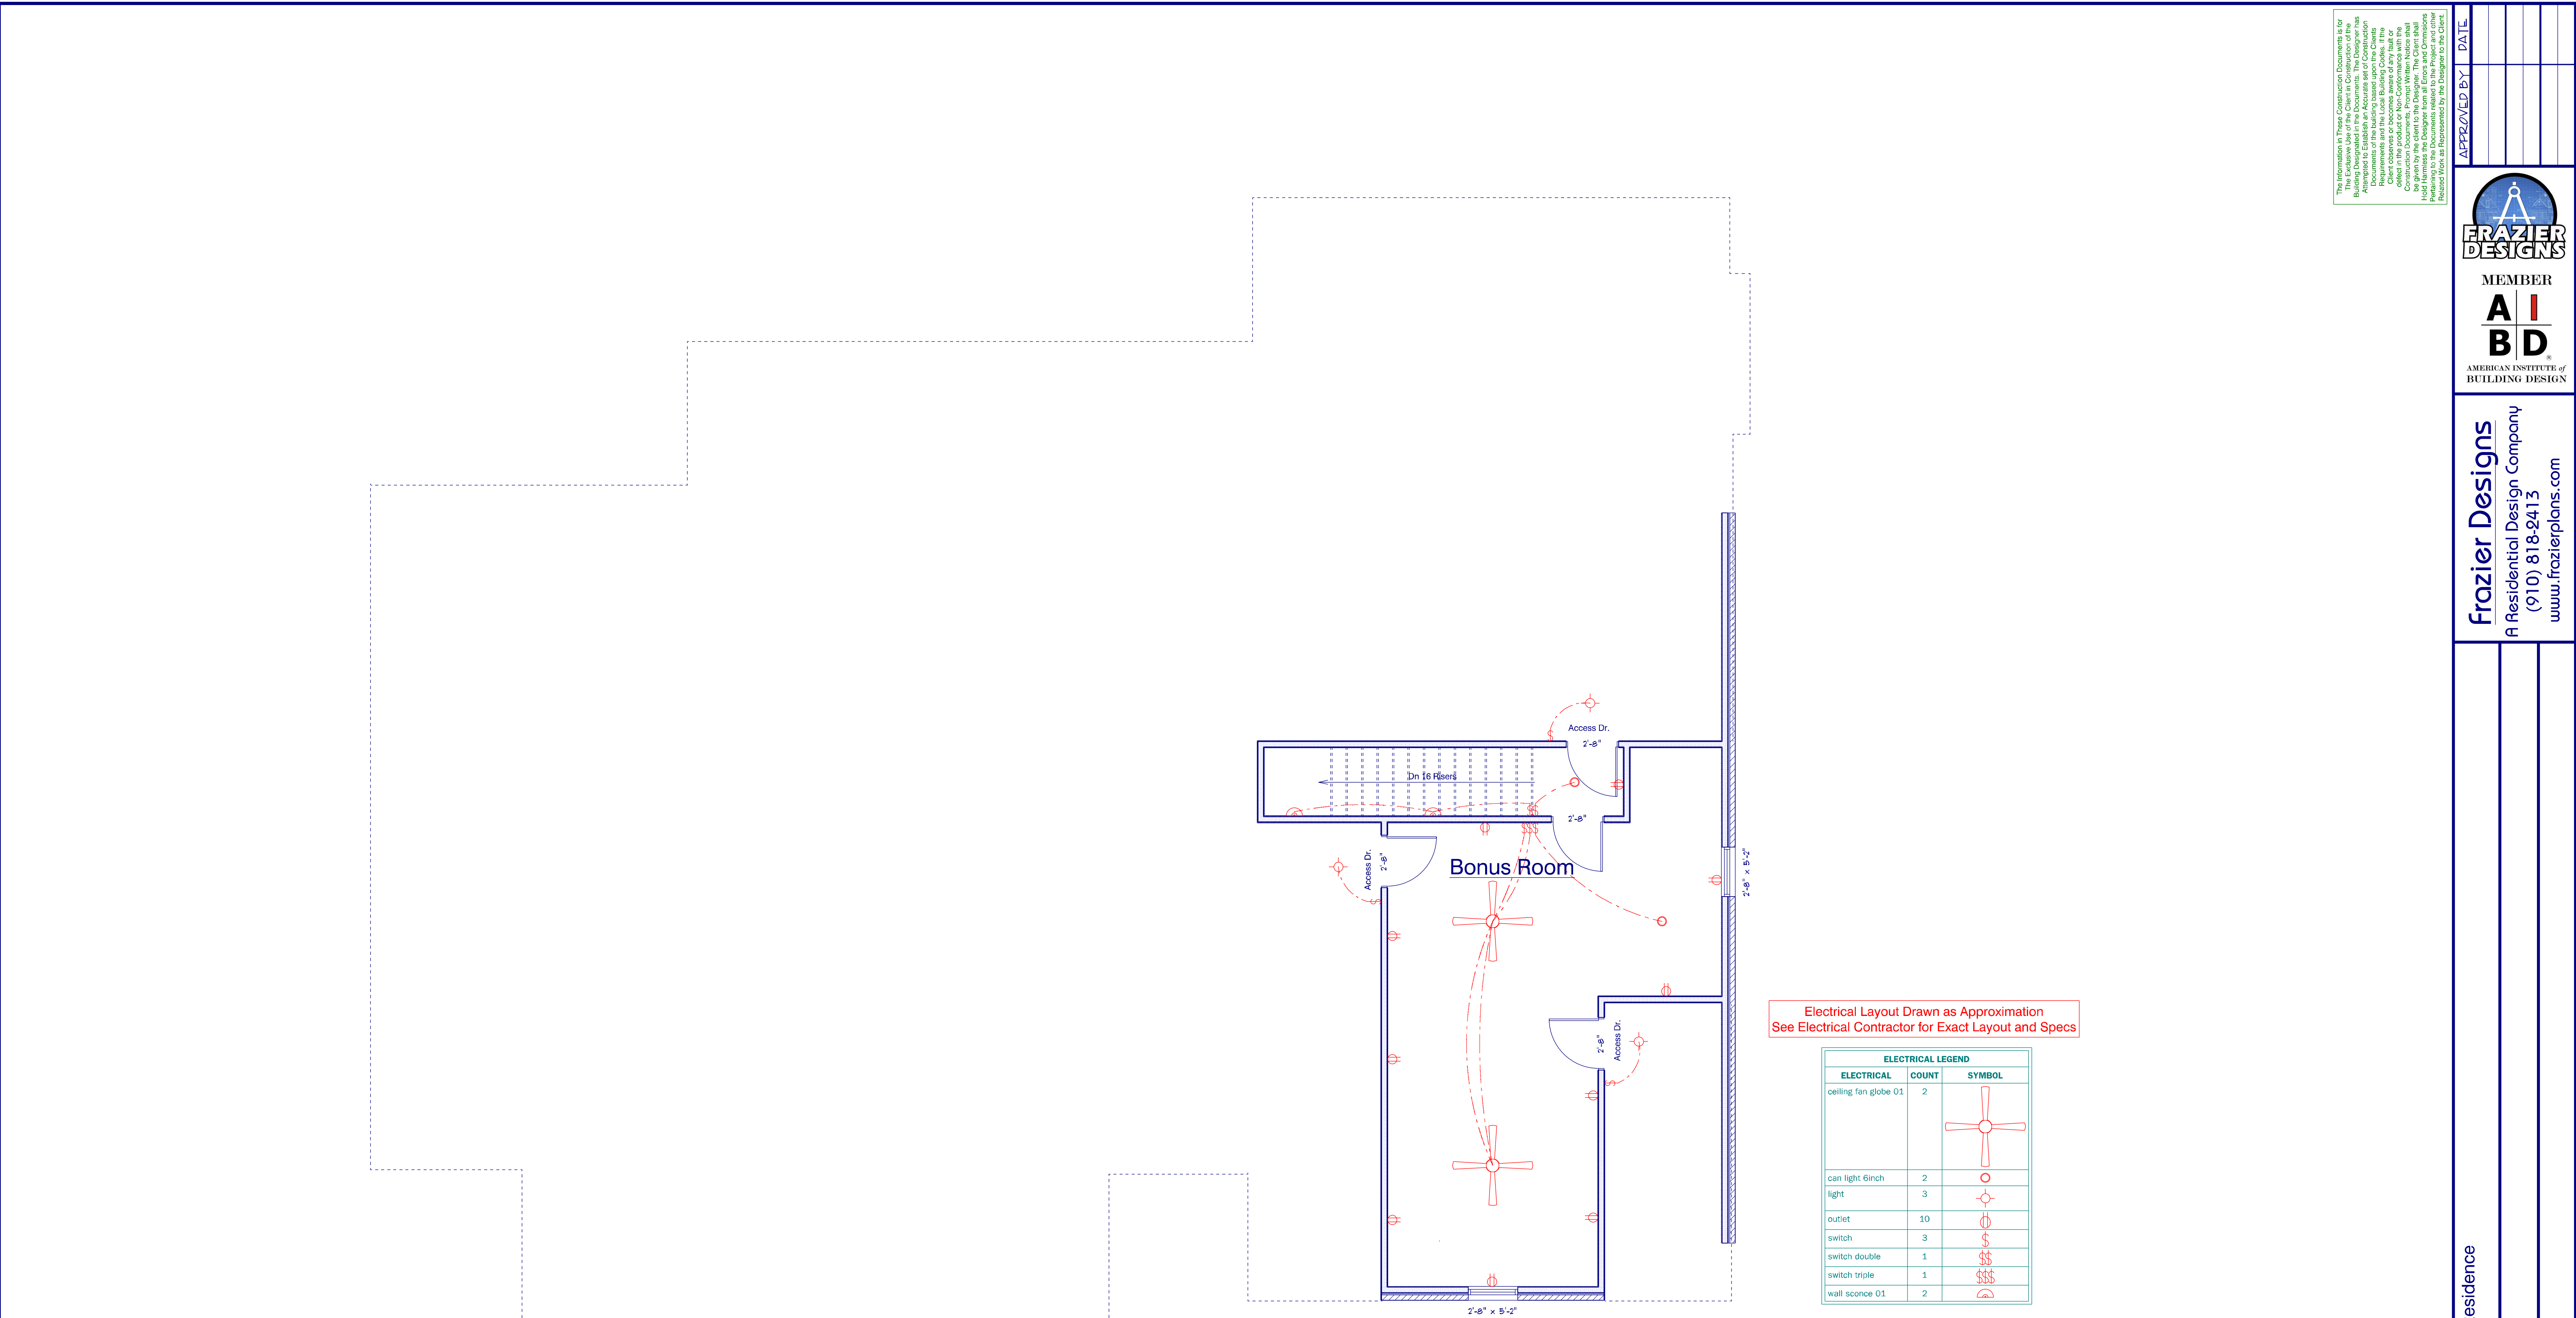

Electrical Layout Drawn as Approximation  
See Electrical Contractor for Exact Layout and Specs


ELECTRICAL LEGEND		
ELECTRICAL	COUNT	SYMBOL
ceiling fan globe 01	2	
can light 6inch	2	
light	3	
outlet	10	
switch	3	
switch double	1	
switch triple	1	
wall sconce 01	2	

### Bonus Room Layout Electrical

Scale: 1/4" = 1'0"  
8'0" Ceiling Ht.  
410 S.F. Heated  
(Does Not Include Stairs)

The information in these Construction Documents is for Building Designated in the Documents. The Designer has prepared these documents based upon the Client's Requirements and the Local Building Codes. If the Client requests any changes to the Documents, the Client shall be responsible for obtaining the necessary permits and approvals from the appropriate authorities. The Client shall hold harmless the Designer from all Errors and Omissions in these Documents. The Designer shall not be responsible for any work not shown or for any work shown as Represented by the Designer to the Client.

APPROVED BY	DATE

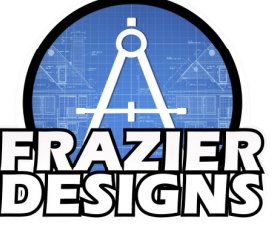

MEMBER  
**A I B D**  
AMERICAN INSTITUTE of BUILDING DESIGN

Frazier Designs  
A Residential Design Company  
(910) 818-2413  
www.frazierplans.com

Project: Wilder Residence  
MODEL:  
FD-2969  
BUILDER:

DATE PRINTED:  
Oct. 2024  
DRAWN BY:  
ATF

Bonus Room  
Electrical

SHEET  
8