

DEPARTMENT OF TRANSPORTATION
DIVISION OF HIGHWAYS
PROPOSED SUBDIVISION ROAD
CONSTRUCTION STANDARDS CERTIFICATION

APPROVED: Cecilia Hines Jr RE CS
DISTRICT ENGINEER

DATE: 11-14-22

ONLY NORTH CAROLINA DEPARTMENT OF TRANSPORTATION APPROVED STRUCTURES ARE TO BE CONSTRUCTED ON PUBLIC RIGHT OF WAY

REVIEW OFFICER CERTIFICATION

STATE OF NORTH CAROLINA, COUNTY OF HARNETT

Shrikak Bennett REVIEW OFFICER OF HARNETT COUNTY, NORTH CAROLINA CERTIFY THAT THE MAP OR PLAT TO WHICH THIS CERTIFICATION IS AFFIXED MEETS ALL STATUTORY REQUIREMENTS FOR RECORDATION.

Shrikak Bennett 11-22-22
REVIEW OFFICER

22ND DAY OF November, 2022

CERTIFICATE OF DEVELOPMENT REVIEW

I HEREBY CERTIFY THAT THIS DEVELOPMENT DEPICTED BELOW HAS BEEN GRANTED FINAL APPROVAL BY THE HARNETT COUNTY DEVELOPMENT REVIEW BOARD PURSUANT TO THE REGULATIONS SET FORTH BY E-911, ADDRESSING, ENVIRONMENTAL HEALTH, FIRE MARSHALL, PLANNING, AND PUBLIC UTILITIES OF HARNETT COUNTY, NC, SUBJECT TO RECORDATION IN THE HARNETT COUNTY REGISTER OF DEEDS WITHIN THIRTY DAYS OF THE DATE BELOW.

[Signature] 11/21/22
DEVELOPMENT REVIEW BOARD CHAIRMAN DATE

STORMWATER CERTIFICATION

I HEREBY CERTIFY THAT THE STORMWATER CONVEYANCE FACILITIES ARE CONSTRUCTED AND INSTALLED IN GENERAL CONFORMANCE WITH THE ORDINANCES, RULES, REGULATIONS, AND DRAINAGE DESIGN STANDARDS OF HARNETT COUNTY, THE STATE OF NORTH CAROLINA AND APPROVED STORMWATER PERMIT AND EROSION CONTROL PLAN

PROFESSIONAL ENGINEER

DATE: _____

LINE #	BEARING	DISTANCE
L1	N 03° 14' 23" W	33.0'
L2	S 87° 48' 33" E	65.00'
L3	S 87° 48' 33" E	100.00'
L4	S 87° 48' 33" E	100.00'
L5	S 87° 48' 33" E	100.00'
L6	S 87° 48' 33" E	47.73'
L7	N 73° 09' 59" E	130.87'
L8	N 03° 41' 36" W	100.00'
L9	N 03° 41' 36" W	100.00'
L10	N 03° 41' 36" W	180.83'
L11	N 03° 41' 36" W	119.17'
L12	N 03° 41' 36" W	100.00'
L13	N 24° 53' 31" W	100.00'
L14	N 24° 53' 31" W	40.99'
L15	N 64° 54' 06" W	74.77'
L16	N 64° 54' 06" W	156.13'
L17	N 64° 54' 06" W	112.00'
L18	N 64° 54' 06" W	105.00'
L19	S 76° 30' 18" W	49.72'
L20	N 26° 43' 28" W	86.14'
L21	N 26° 43' 28" W	75.37'
L22	N 02° 11' 27" E	88.51'
L23	N 02° 11' 27" E	100.00'
L24	N 02° 11' 27" E	100.00'
L25	N 02° 11' 27" E	100.00'
L26	N 02° 11' 27" E	100.00'
L27	N 02° 11' 27" E	100.00'
L28	N 02° 11' 27" E	100.00'
L29	N 02° 11' 27" E	100.00'
L30	N 02° 11' 27" E	100.00'
L31	N 02° 11' 27" E	100.00'
L32	N 02° 11' 27" E	100.00'
L33	N 02° 11' 27" E	100.00'
L34	N 02° 11' 27" E	100.00'
L35	N 02° 11' 27" E	100.00'
L36	N 02° 11' 27" E	100.00'
L37	N 02° 11' 27" E	8.95'
L38	S 87° 48' 33" E	173.68'
L39	S 02° 11' 27" W	80.00'
L40	S 02° 11' 27" W	100.00'


LINE #	BEARING	DISTANCE
L43	S 02° 11' 27" W	100.00'
L44	S 02° 11' 27" W	33.51'
L47	S 76° 30' 18" W	49.72'
L50	N 64° 54' 06" W	179.87'
L51	N 64° 54' 06" W	140.41'
L52	N 64° 54' 06" W	129.35'
L55	N 24° 53' 31" W	97.66'
L56	N 24° 53' 31" W	43.32'
L59	N 03° 41' 36" W	85.48'
L60	N 03° 41' 36" W	100.00'
L61	N 03° 41' 36" W	100.00'
L63	N 86° 18' 24" E	146.77'
L67	N 31° 40' 48" E	73.17'
L68	N 31° 40' 48" E	81.37'
L75	S 31° 40' 48" W	154.53'
L78	S 86° 18' 24" W	146.77'
L80	N 03° 41' 36" W	100.00'
L81	N 03° 41' 36" W	100.00'
L82	N 03° 41' 36" W	100.00'
L83	N 03° 41' 36" W	100.00'
L84	N 03° 41' 36" W	53.58'
L87	N 73° 09' 59" E	58.26'
L88	N 73° 09' 59" E	72.61'
L90	S 87° 48' 33" E	125.53'
L91	S 87° 48' 33" E	112.28'
L92	S 87° 48' 33" E	105.44'
L93	S 87° 48' 33" E	64.48'
L97	S 36° 24' 11" E	44.04'
L100	S 02° 11' 27" W	43.95'
L101	S 02° 11' 27" W	100.00'
L102	S 02° 11' 27" W	260.00'
L103	S 02° 11' 27" W	100.00'
L104	S 02° 11' 27" W	100.00'
L105	S 02° 11' 27" W	100.00'
L106	S 02° 11' 27" W	100.00'
L107	S 02° 11' 27" W	80.00'
L109	N 87° 48' 33" W	173.68'
L110	N 64° 54' 06" W	1.72'

CURVE #	LENGTH	RADIUS	CHORD BEARING	CHORD LENGTH
C1	14.25'	285.00'	N 03° 37' 23" E	14.25'
C2	105.48'	285.00'	N 15° 42' 30" E	105.37'
C3	242.36'	285.00'	N 55° 44' 57" E	274.71'
C4	35.04'	285.00'	N 88° 39' 50" E	35.07'
C5	55.76'	255.00'	N 85° 55' 33" E	55.65'
C6	28.40'	255.00'	N 76° 24' 50" E	28.84'
C7	137.47'	255.00'	N 51° 43' 21" E	135.81'
C8	100.65'	255.00'	N 30° 58' 14" E	100.00'
C9	100.65'	255.00'	N 08° 21' 14" E	100.00'
C10	103.41'	259.21'	N 13° 21' 47" W	102.73'
C11	54.32'	335.00'	N 24° 57' 54" W	54.25'
C12	100.00'	335.00'	N 43° 35' 25" W	94.63'
C13	103.84'	335.00'	N 61° 01' 19" W	103.42'
C14	98.65'	335.00'	N 78° 20' 17" W	98.30'
C15	14.64'	10.00'	N 61° 24' 23" W	13.41'
C16	131.98'	285.00'	N 13° 27' 28" W	130.81'
C17	11.85'	285.00'	N 01° 00' 00" E	11.85'
C18	92.21'	335.00'	N 05° 41' 41" W	91.92'
C19	111.04'	335.00'	N 23° 04' 50" W	110.58'
C20	22.84'	335.00'	N 34° 32' 01" W	22.83'
C21	14.64'	10.00'	N 05° 36' 08" E	13.41'
C22	45.43'	335.00'	N 43° 48' 21" E	45.40'
C23	113.80'	335.00'	N 30° 11' 20" E	113.25'
C24	101.80'	335.00'	N 11° 45' 06" E	101.41'
C25	15.54'	10.00'	N 46° 43' 16" E	14.03'
C26	34.80'	25.00'	N 43° 24' 18" W	35.73'
C28	97.76'	335.00'	S 84° 51' 54" W	97.42'
C29	43.31'	335.00'	N 23° 01' 16" W	43.28'
C30	34.27'	25.00'	S 42° 48' 33" E	35.36'
C31	57.67'	335.00'	S 02° 44' 27" E	57.60'
C32	14.64'	10.00'	S 34° 24' 58" W	13.41'
C33	153.66'	285.00'	N 88° 02' 59" W	151.80'
C34	13.44'	285.00'	N 71° 15' 11" W	13.44'

CURVE #	LENGTH	RADIUS	CHORD BEARING	CHORD LENGTH
C35	51.11'	285.00'	N 64° 45' 53" W	51.04'
C36	172.78'	285.00'	N 42° 15' 35" W	170.15'
C37	61.31'	206.63'	N 16° 19' 23" W	61.04'
C38	14.54'	126.04'	N 05° 43' 26" W	14.53'
C39	15.71'	10.00'	N 41° 18' 24" E	14.14'
C40	45.45'	255.00'	N 75° 35' 01" E	44.84'
C41	100.65'	255.00'	N 53° 33' 11" E	100.00'
C42	47.02'	255.00'	N 36° 57' 46" E	46.45'
C43	21.03'	25.00'	N 55° 46' 30" E	20.41'
C44	67.26'	48.55'	N 41° 24' 37" E	62.01'
C45	46.41'	47.76'	N 23° 16' 17" W	44.60'
C46	61.51'	50.00'	N 85° 10' 06" W	57.71'
C47	66.41'	50.00'	S 21° 32' 20" W	61.63'
C48	21.03'	25.00'	S 07° 35' 07" W	20.41'
C49	98.66'	205.00'	S 45° 28' 03" W	97.71'
C50	46.74'	205.00'	S 72° 46' 50" W	45.84'
C51	15.71'	10.00'	N 48° 41' 36" W	14.14'
C52	142.02'	205.00'	N 16° 04' 14" E	134.20'
C53	132.48'	205.00'	N 54° 35' 01" E	130.66'
C54	68.07'	205.00'	N 82° 40' 43" E	67.76'
C55	35.06'	335.00'	N 84° 11' 32" E	35.05'
C56	157.03'	335.00'	N 72° 45' 54" E	155.60'
C57	14.64'	10.00'	S 78° 54' 31" E	13.41'
C58	125.73'	285.00'	S 23° 50' 54" E	124.71'
C59	66.66'	285.00'	S 04° 30' 35" E	66.51'
C60	34.27'	25.00'	S 47° 11' 27" W	35.36'
C61	21.03'	25.00'	N 63° 42' 52" W	20.41'
C62	37.46'	50.00'	N 61° 05' 01" W	36.54'
C63	51.13'	50.00'	S 68° 04' 15" W	48.44'
C64	62.65'	50.00'	S 02° 51' 36" W	58.63'
C65	52.48'	50.00'	S 63° 00' 12" E	50.10'
C66	37.46'	50.00'	N 65° 27' 55" E	36.54'
C67	21.03'	25.00'	N 68° 05' 46" E	20.41'

STREET DATA

DUNCAN CREEK RD.	3,780 LF
BEACON HILL RD.	1,820 LF
PLAINFIELD LANE	900 LF
WALBURN WAY	320 LF

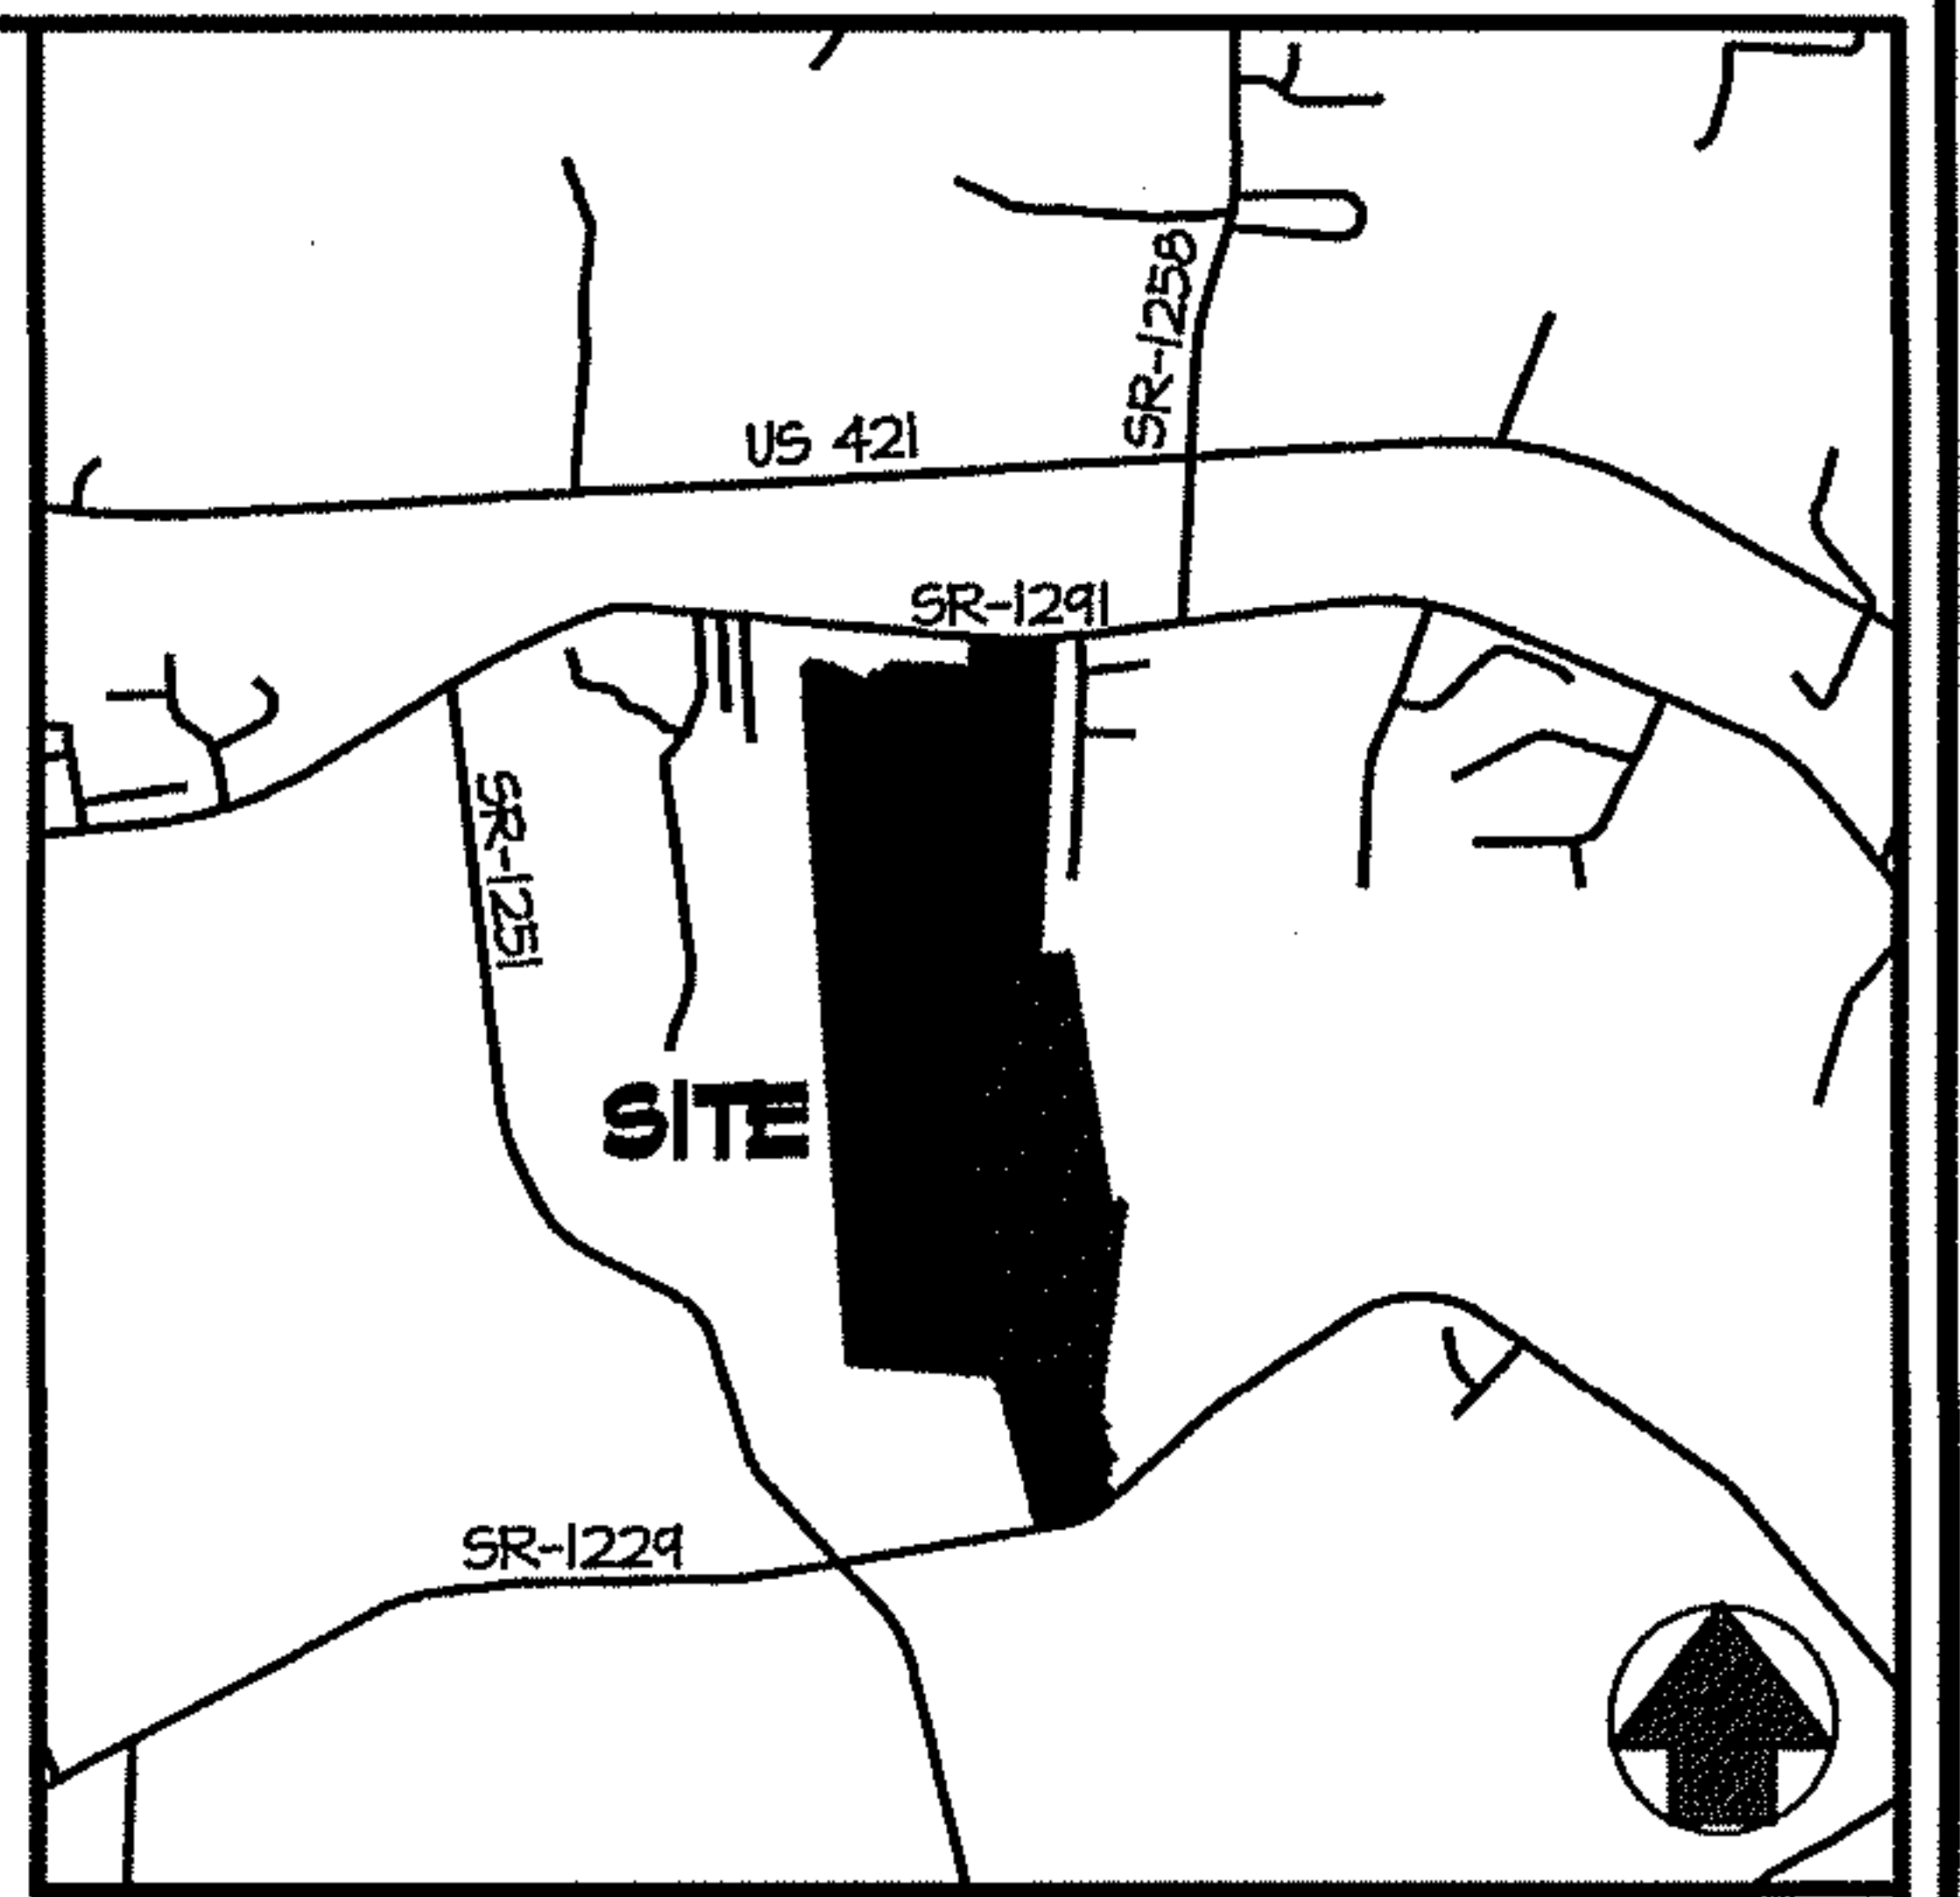

VICINITY MAP

SCALE: N.T.S.

SURVEY NOTES:

- PROPERTY INFORMATION
PINS: 0630-14-8649, 0630-23-0332
PIDS: 130630 0046 40, 130630 0046 02
PHYSICAL ADDRESS: OLD US 421, LILLINGTON NC 27546
ZONING: RA-30
SETBACKS: FRONT = 35'
REAR = 25'
SIDE = 10'
CORNER = 20'
OPEN SPACE MAINTAINED BY THE H.O.A. 8.43 AC.
- OWNER INFORMATION
DUNCAN'S CREEK DEVELOPMENT GROUP, LLC
1611 JONES FRANKLIN RD. STE 101, RALEIGH NC 27606
DB 4138 PG 830
MB 2006 PG 1026, MB 4 PG 60, MB 2022 PG 182
DUNCAN'S CREEK INVESTORS, LLC
1611 JONES FRANKLIN RD. STE 101, RALEIGH NC 27606
DB 4096 PG 455
MB 2006 PG 1026, MB 4 PG 60, MB 2022 PG 182
- THE INITIAL COORDINATES FOR THIS PROJECT WERE PRODUCED FROM MAP BOOK 2022 PAGE 182. HORIZONTAL DATUM IS NAD 83/2011 NC STATE PLANE COORDINATES ACCORDING TO SAID MAP.
- ALL RIGHT-OF-WAYS ARE PUBLIC, UNLESS NOTED OTHERWISE.
- ALL EASEMENTS ARE CENTERED ON THE PROPERTY LINE UNLESS OTHERWISE NOTED HEREON.
- AREA COMPUTED BY COORDINATE METHOD. ALL DISTANCES ARE HORIZONTAL GROUND DISTANCES IN US SURVEY FEET, UNLESS NOTED OTHERWISE.
- SURVEYOR HAS MADE NO INVESTIGATION OR INDEPENDENT SEARCH FOR EASEMENTS OF RECORD, ENCUMBRANCES, RESTRICTIVE COVENANTS, OWNERSHIP TITLE EVIDENCE OR ANY OTHER FACTS THAT AN ACCURATE AND CURRENT TITLE SEARCH MAY DISCLOSE.
- THE PROPERTY SHOWN HEREON DOES NOT CONTAIN SPECIAL FLOOD HAZARD AREAS (SFHAS) SUBJECT TO INUNDATION BY THE 1% ANNUAL CHANCE FLOOD (IE 100-YR. EVENT) PER FEMA FIRM MAP PANEL NO. 3720062000J, REVISED DATE 10/03/2006 (NAVD 1988).
- THIS MAP DOES NOT DEPICT ENCUMBRANCES THAT ARE FOUND DURING A THOROUGH AND COMPLETE TITLE SEARCH.
- NO DETERMINATION HAS BEEN MADE BY THE SURVEYOR AS TO THE FOLLOWING:
A. UNDERGROUND UTILITIES
B. UNDERGROUND STORAGE FACILITIES
C. GRAVES, CEMETERIES OR BURIAL GROUNDS
- MORRIS & RITCHIE ASSOCIATES OF NC, PC, CAN ONLY LOCATE UTILITIES THAT ARE ABOVE GROUND AT THE TIME OF FIELD SURVEY. UNDERGROUND LINES SHOWN HEREON ARE APPROXIMATE OR AS REPORTED BY VARIOUS RESPONSIBLE PARTIES. LOCATION OF UNDERGROUND UTILITIES ARE APPROXIMATE AND MUST BE FIELD VERIFIED. CALL N.C. ONE CALL CENTER BEFORE DIGGING AT 811. SURVEYOR DOES NOT GUARANTEE THAT ANY UNDERGROUND STRUCTURES SUCH AS UTILITIES, TANKS AND PIPES ARE LOCATED HEREON.
- THE CONTRACTOR/OWNER SHALL BE RESPONSIBLE FOR VERIFYING ALL MINIMUM BUILDING SETBACK REQUIREMENTS WITH THE BUILDING INSPECTIONS DEPARTMENT PRIOR TO CONSTRUCTION.
- DATE OF FIELD SURVEY: 05/26/2022.
- FIRE HYDRANTS TO BE INSTALLED PER UDO REQUIREMENTS, MUST BE NO MORE THAN 500' APART.
- STREET LIGHTS TO BE INSTALLED PER UDO REQUIREMENTS, MUST BE NO MORE THAN 300' APART.
- MAIL KIOSK, STREETSCAPE BUFFER, OPEN SPACE, DRAINAGE AND ACCESS EASEMENTS TO BE MAINTAINED BY THE H.O.A.
- TEMPORARY MAIL KIOSK IS TO BE REMOVED WITH THE COMPLETION OF THE PERMANENT MAIL KIOSK IN PHASE 2.
- THIS DEVELOPMENT IS WITHIN ONE MILE OF A VOLUNTARY AGRICULTURAL DISTRICT, FUTURE LAND USE IS CLASSIFIED AS AGRICULTURE & RURAL RESIDENTIAL.
- SIGNS SHALL BE PLACED AT LEAST 20 FEET FROM ALL RIGHT-OF-WAYS. ALL SIGNS SHALL BE WITHIN SIGN EASEMENTS THAT MEET REQUIRED SETBACKS. A SEPARATE PERMIT SHALL BE REQUIRED FOR ALL SIGNS PRIOR TO CONSTRUCTION.

CERTIFICATE OF IMPROVEMENTS MAINTENANCE

I HEREBY CERTIFY THAT I ASSUME ALL RESPONSIBILITY FOR THE MAINTENANCE AND UPKEEP OF ALL STREETS AND OTHER IMPROVEMENTS IN THIS SUBDIVISION UNTIL SUCH TIME THAT THEY ARE ACCEPTED FOR MAINTENANCE BY THE NORTH CAROLINA DEPARTMENT OF TRANSPORTATION OR OTHER APPROPRIATE ENTITIES.

Robert H. Bailey 11/10/22
MANAGER DATE
DUNCAN'S CREEK DEVELOPMENT GROUP, LLC

CERTIFICATE OF OWNERSHIP, DEDICATION, AND JURISDICTION

I (WE) HEREBY CERTIFY THAT I AM (WE ARE) THE OWNER(S) OR AGENT OF THE PROPERTY SHOWN AND DESCRIBED HEREON AND THAT I (WE) HEREBY ADOPT THIS PLAN OF SUBDIVISION WITH MY (OUR) FREE CONSENT, ESTABLISH THE MINIMUM BUILDING SETBACK LINES AND DEDICATE ALL STREETS, ALLEYS, WALKS, PARKS, AND OTHER SITES AND EASEMENTS TO PUBLIC OR PRIVATE USE AS NOTED. ALL OF THE LAND SHOWN HEREON IS WITHIN THE SUBDIVISION REGULATION JURISDICTION OF HARNETT COUNTY.

Robert H. Bailey 11/10/22
MANAGER DATE
DUNCAN'S CREEK DEVELOPMENT GROUP, LLC
Robert H. Bailey 11/10/22
MANAGER DATE
DUNCAN'S CREEK INVESTORS, LLC

PUBLIC PLAT DECLARATION

ALL ROADS IN THIS SUBDIVISION ARE HEREBY DECLARED PUBLIC. THE MAINTENANCE OF ALL STREETS AND ROADS IN THIS SUBDIVISION SHALL BE THE RESPONSIBILITY OF DUNCAN'S CREEK DEVELOPMENT GROUP, LLC AND IT SHALL BE THEIR RESPONSIBILITY TO BRING SUCH STREETS UP TO THE STANDARDS OF THE NORTH CAROLINA DEPARTMENT OF TRANSPORTATION BEFORE SUCH STREETS ON THIS PLAT ARE ADDED TO THE NORTH CAROLINA STATE HIGHWAY SYSTEM. IF THE DISTRICT ENGINEER HAS NOT RECOMMENDED THAT THE N.C. DEPARTMENT OF TRANSPORTATION ACCEPT MAINTENANCE RESPONSIBILITY FOR THE REQUIRED PUBLIC ROAD IMPROVEMENTS BY THE TIME THAT THE COUNTY HAS ISSUED BUILDING PERMITS FOR SEVENTY FIVE PERCENT OF THE LOTS SHOWN ON THE RECORD PLAT, THE COUNTY SHALL NOT ISSUE ANY MORE PERMITS UNTIL THE DISTRICT ENGINEER MAKES A RECOMMENDATION AND FORMALLY NOTIFIES THE SUBDIVISION ADMINISTRATOR.


Robert H. Bailey 11/10/22
MANAGER DATE
DUNCAN'S CREEK DEVELOPMENT GROUP, LLC

I, CALEB TROY CLAYTON SR., CERTIFY THAT THIS PLAT WAS DRAWN UNDER MY SUPERVISION FROM AN ACTUAL SURVEY MADE UNDER MY SUPERVISION (DEED DESCRIPTION RECORDED IN DB AS PG SHOWN, ETC.) (OTHER) THAT THE BOUNDARIES NOT SURVEYED ARE CLEARLY INDICATED AS DRAWN FROM INFORMATION FOUND IN BOOK AS PAGE SHOWN, THAT THE RATIO OF PRECISION AS CALCULATED IS 1:100000, THAT THIS PLAT WAS PREPARED IN ACCORDANCE WITH G.S. 41-30 AS AMENDED, THAT THIS SURVEY CREATES A SUBDIVISION OF LAND WITHIN THE AREA OF A COUNTY OR MUNICIPALITY THAT HAS AN ORDINANCE THAT REGULATES PARCELS OF LAND. WITNESS MY ORIGINAL SIGNATURE, LICENSE NUMBER AND SEAL THIS 10th DAY OF NOVEMBER, 2022.

Caleb Troy Clayton Sr. 11/10/2022
SURVEYOR LICENSE NUMBER: L-5306



JOB NO.	21326
SCALE	N/A
DATE	11-10-2022
DRAWN BY	CTC
REVIEW BY	JMK


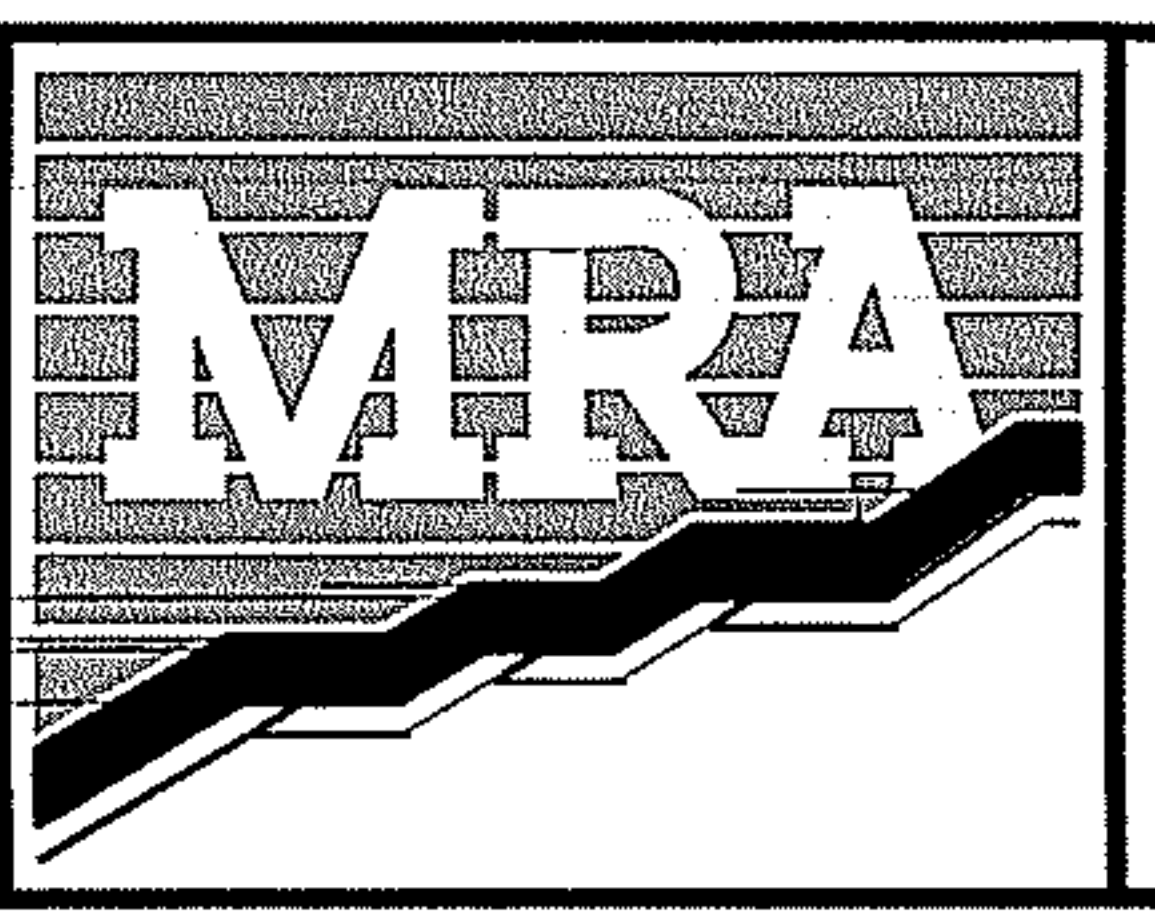


MORRIS & RITCHIE ASSOCIATES OF NC, PC
ENGINEERS, ARCHITECTS, PLANNERS, SURVEYORS AND LANDSCAPE ARCHITECTS

5605 CHAPEL HILL RD, STE 112
RALEIGH, NC 27607
(984) 200-2103
LICENSE # C-4182
WWW.MRAGTA.COM
© 2022 MORRIS & RITCHIE ASSOCIATES, INC.

DUNCAN'S CREEK PHASE I FINAL SUBDIVISION

FOR: DUNCAN'S CREEK DEVELOPMENT GROUP, LLC & DUNCAN'S CREEK INVESTORS, LLC
DEED BOOK 4138 PAGE 830 & DEED BOOK 4096 PAGE 455
OLD US 421 LILLINGTON, NC 27546
UPPER LITTLE CREEK TOWNSHIP - HARNETT COUNTY - NORTH CAROLINA

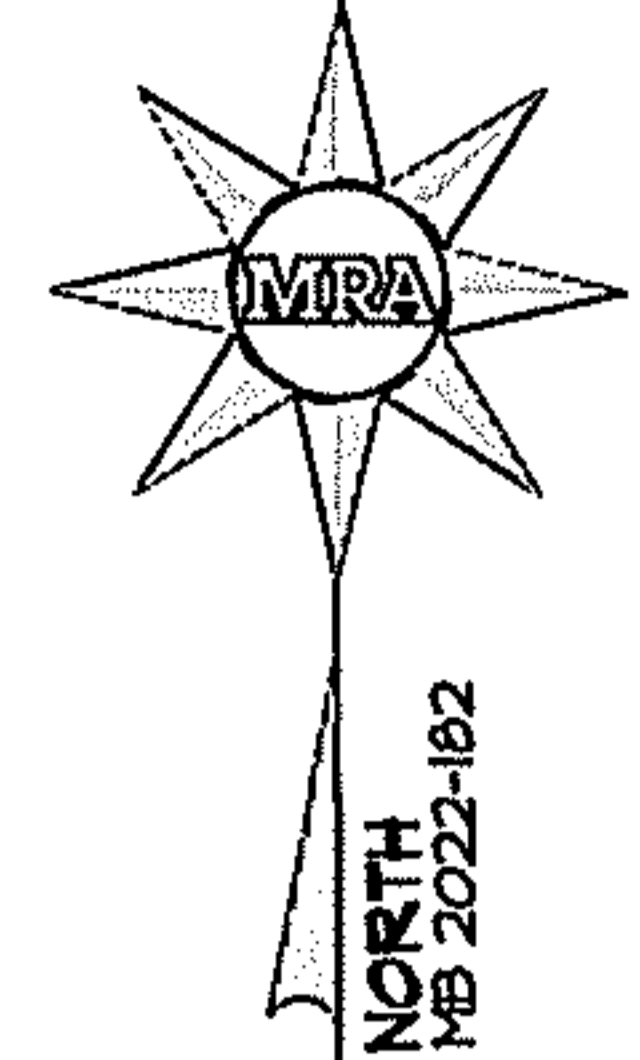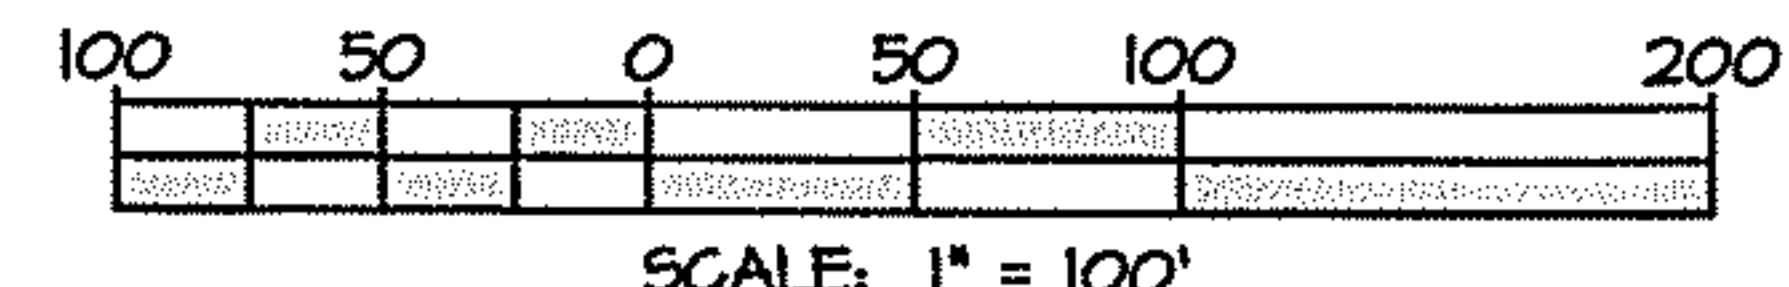


N/F
PAMELA S. BROWN
PIN: 0630-05-8478
PID: 130630 0081
DB 2462 PG 322
PC #2 PG 331 (LOT 1)


N/F
MAX MCCAULEY SR
PIN: 0630-04-5880
PID: 130600 0083
DB 185 PG 404
MB 2002 PG 1009 (LOT 9-B)

- LEGEND**
- Lines Surveyed
 - Lines Not Surveyed
 - 8" Water Line
 - Iron Pipe Set
 - Iron Pipe Found
 - Iron Rebar Found
 - Iron Axle Found
 - Water Valve
 - Fire Hydrant
 - Deed Book
 - Map Book
 - Plat Cabinet
 - Page Number
 - Now or Formerly

SURVEYOR: 

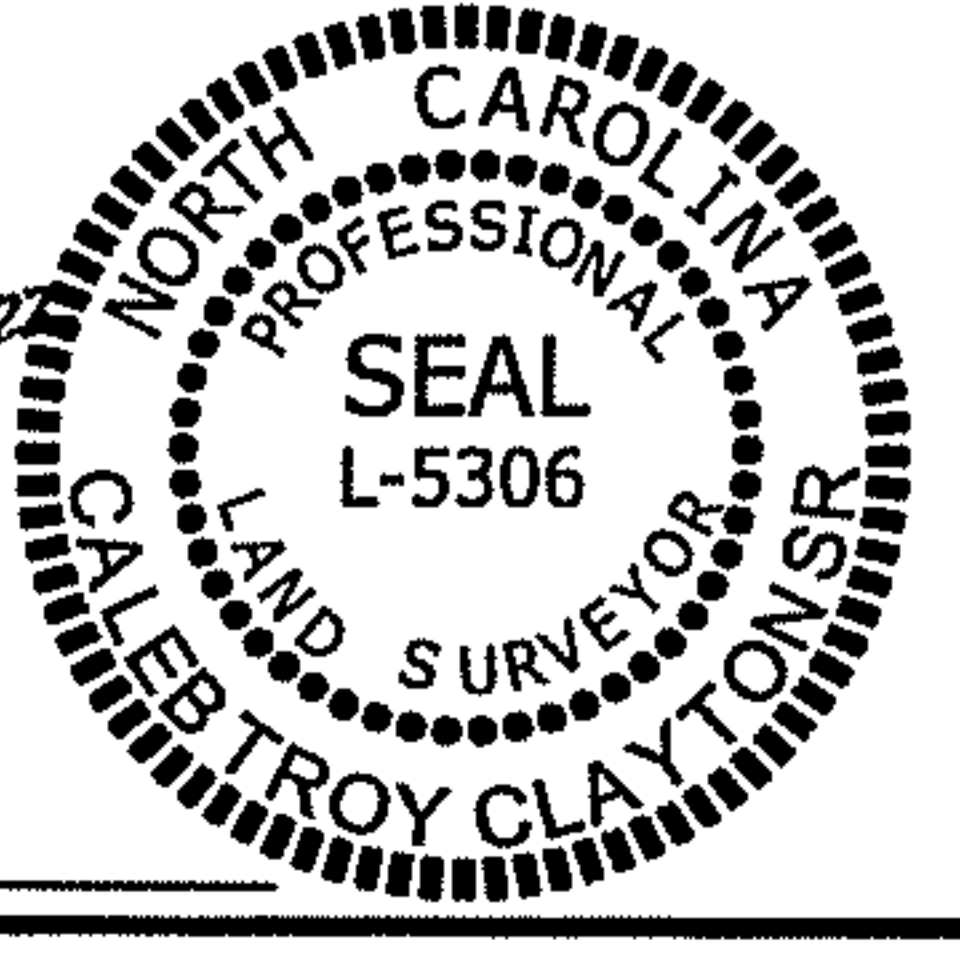




JOB NO.: 21326
SCALE: 1"=100'
DATE: 11-10-2022
DRAWN BY: CTC
REVIEW BY: JMK

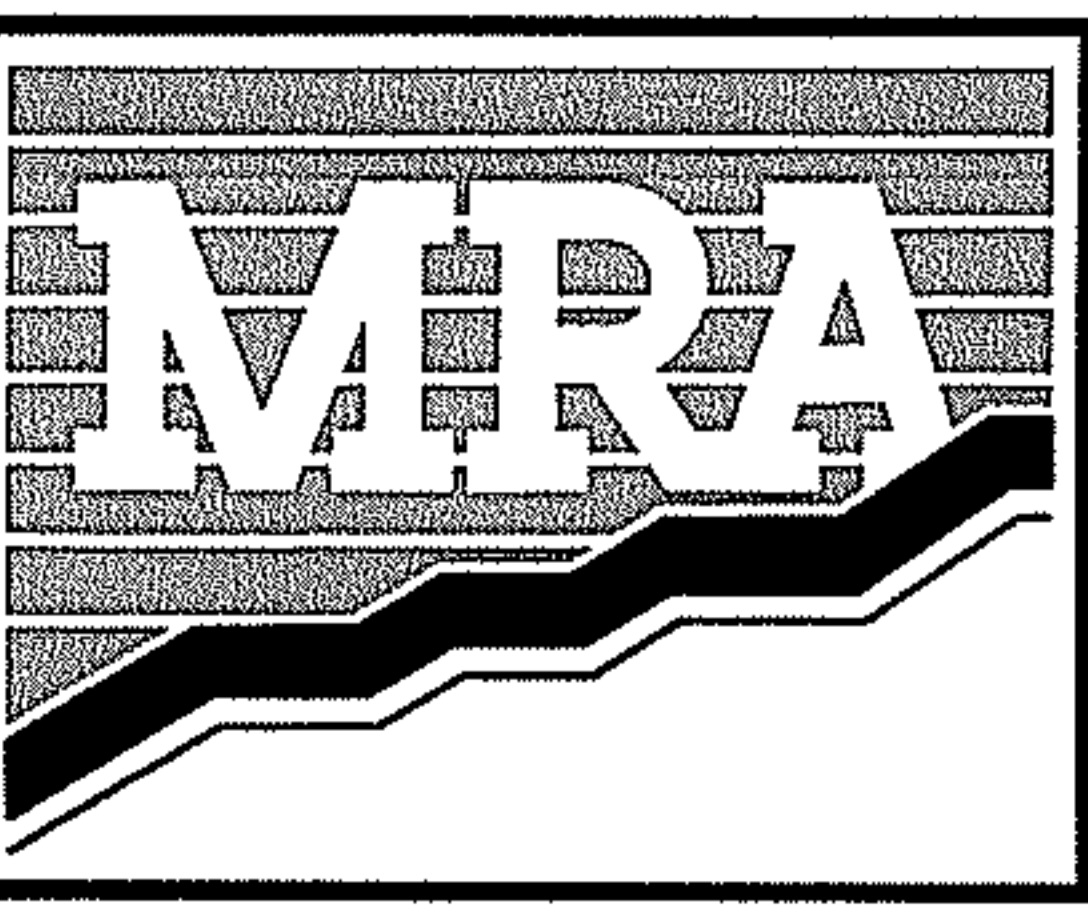

MORRIS & RITCHIE ASSOCIATES OF NC, PC
 ENGINEERS, ARCHITECTS, PLANNERS, SURVEYORS AND LANDSCAPE ARCHITECTS
 5605 CHAPEL HILL RD, STE 112
 RALEIGH, NC 27607
 (984) 200-2103
 LICENSE # C-4182
 WWW.MRAGTA.COM
 © 2022 MORRIS & RITCHIE ASSOCIATES, INC.

DUNCAN'S CREEK PHASE I FINAL SUBDIVISION
 FOR: DUNCAN'S CREEK DEVELOPMENT GROUP, LLC &
 DUNCAN'S CREEK INVESTORS, LLC
 DEED BOOK 4138 PAGE 830 & DEED BOOK 4096 PAGE 455
 OLD US 421 LILLINGTON, NC 27546
 UPPER LITTLE CREEK TOWNSHIP - HARNETT COUNTY - NORTH CAROLINA

 

 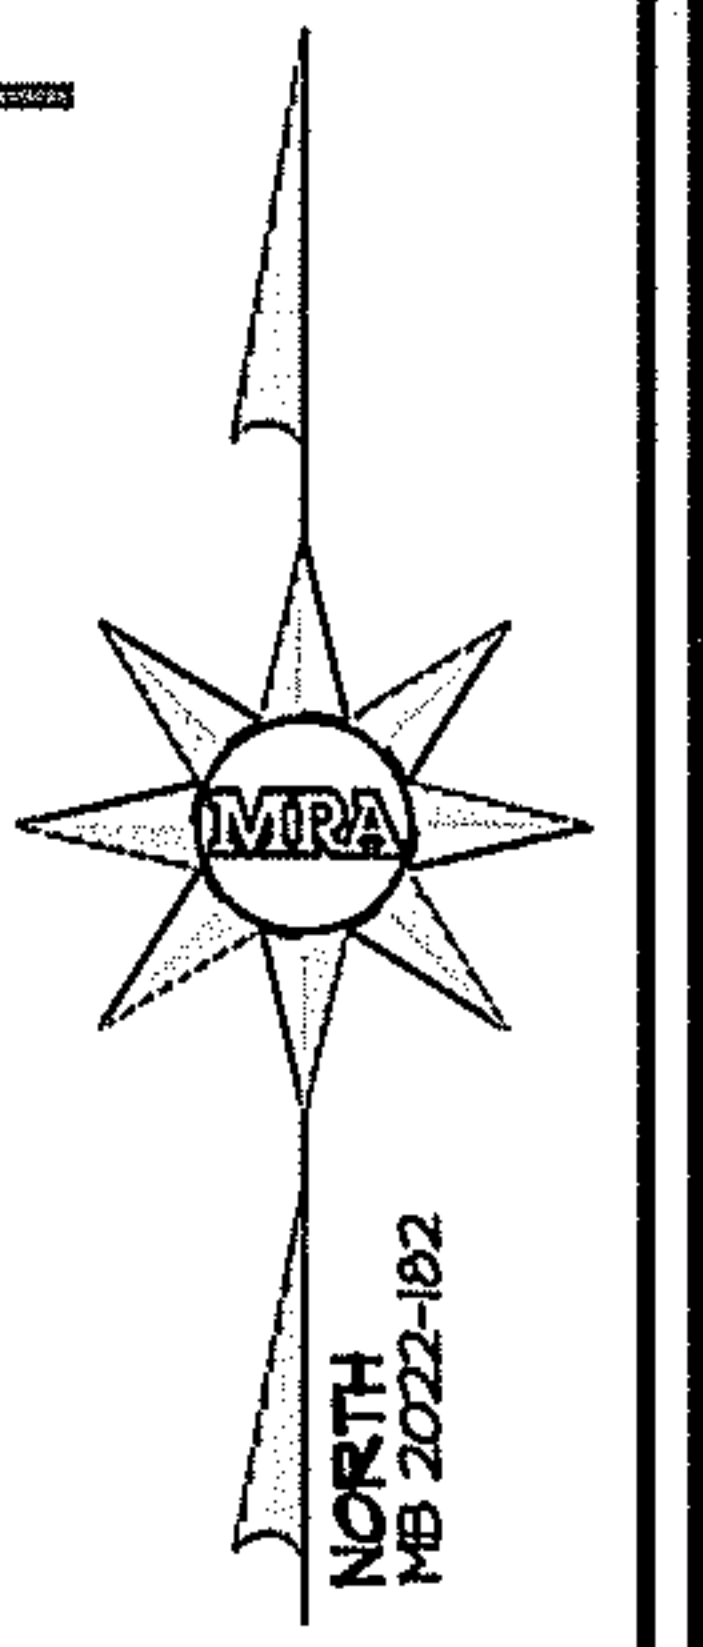

N/F
JOSHUA E. & TERESA ANN
BRITTON
PIN: 0630-04-6333
PID: 130630 0071
DB 1474 PG 124
MB 2017 PG 57
PC #2 PG 325 (LOT 8)

N/F
JOSHUA E. & TERESA ANN
BRITTON
PIN: 0630-03-1814
PID: 130630 0084
DB 3662 PG 343
MB 2017 PG 57
PC #2 PG 325 (LOT 7)



N/F
JOY S. BREMER
PIN: 0630-03-4365
PID: 130600 0114 07
DB 3711 PG 768
MB 48 PG 307
PC #2 PG 325
(PORTION OF LOT 6)

N/F
JOHNNY LYNNWOOD HOLLAND
PIN: 0630-33-4196
PID: 130630 0034
DB 2433 PG 915

LEGEND


- Lines Surveyed
- Lines Not Surveyed
- 8" Water Line
- Iron Pipe Set
- Iron Pipe Found
- Iron Rebar Found
- Iron Axle Found
- Water Valve
- Fire Hydrant
- Dead Book
- Map Book
- Plat Cabinet
- Page Number
- Now or Formerly

- IPSO
- IPF
- IRF
- IAF
- WV
- DB
- MB
- PC
- PG
- N/F

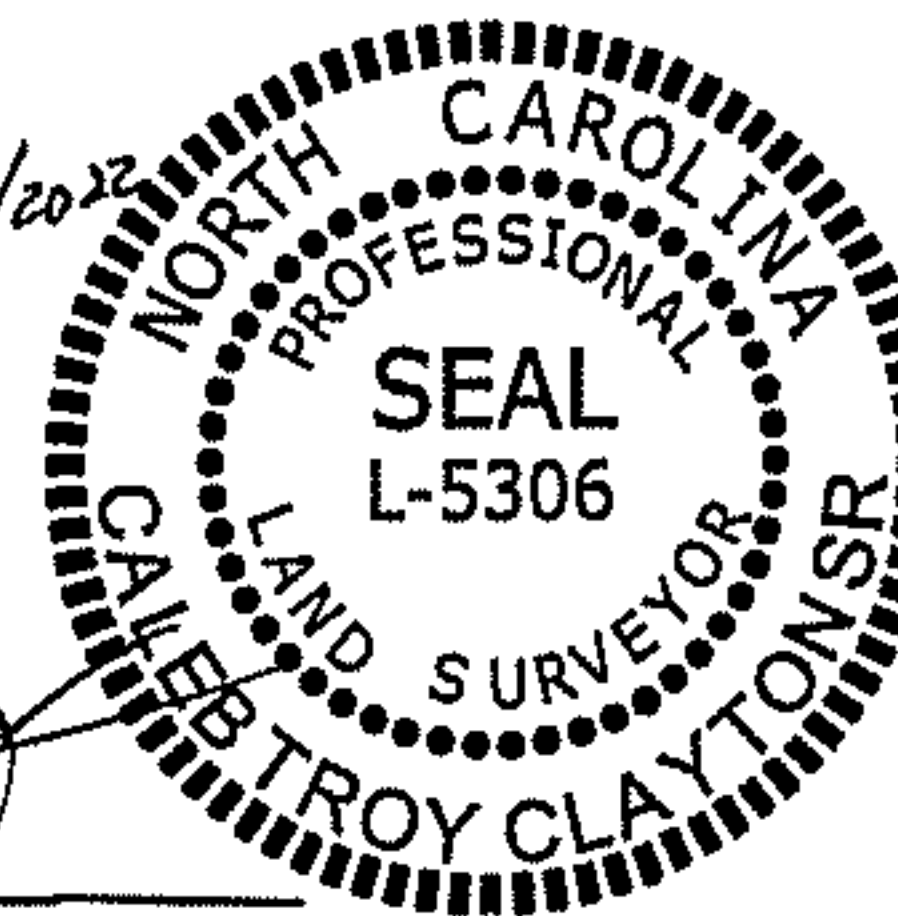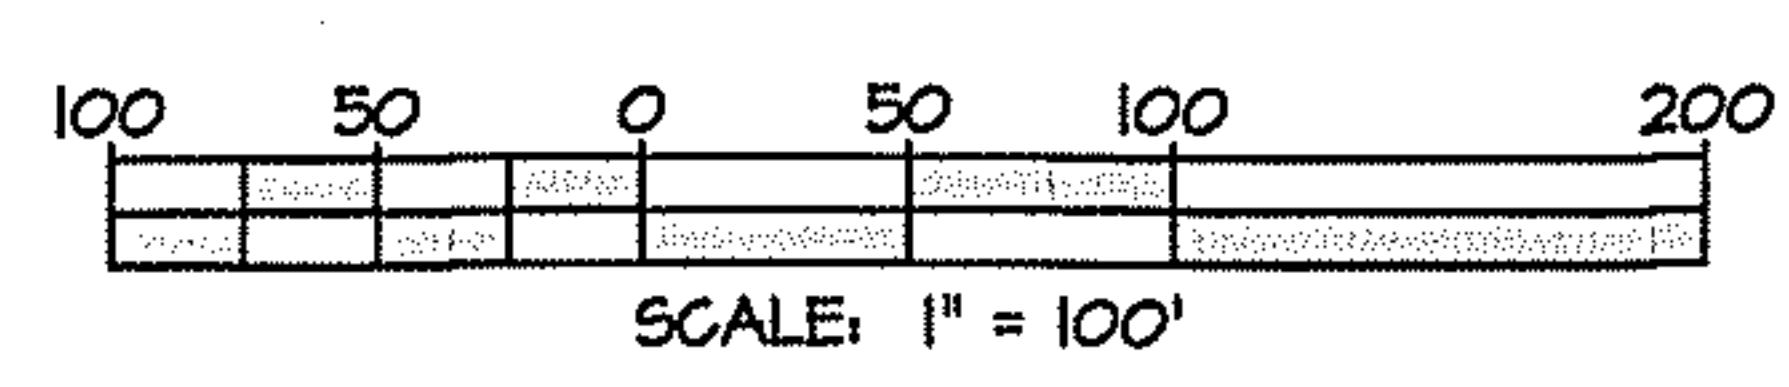

SURVEYOR:

JOB NO.: 21326
 SCALE: 1"=100'
 DATE: 11-10-2022
 DRAWN BY: CTC
 REVIEW BY: JMK

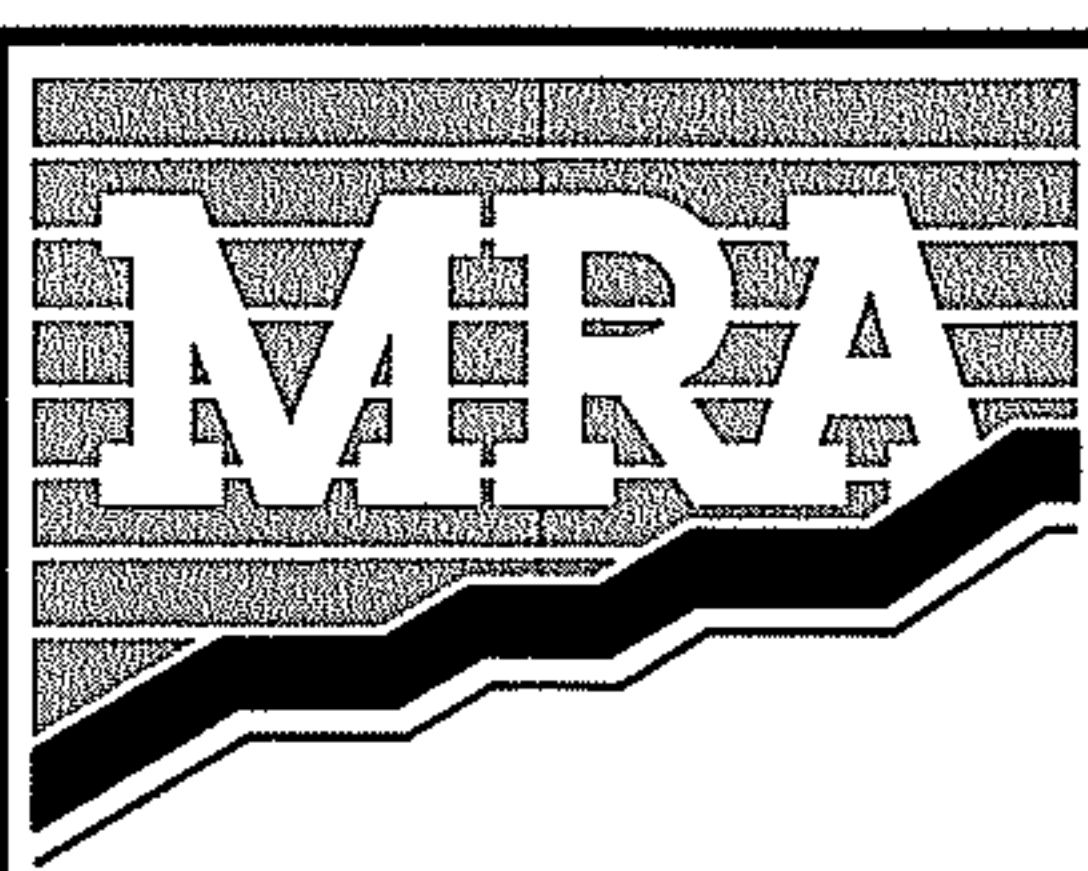

MORRIS & RITCHIE ASSOCIATES OF NC, PC
 ENGINEERS, ARCHITECTS, PLANNERS, SURVEYORS AND LANDSCAPE ARCHITECTS
 5605 CHAPEL HILL RD, STE 112
 RALEIGH, NC 27607
 (984) 200-2103
 LICENSE # C-4182
 WWW.MRAGTA.COM
 © 2022 MORRIS & RITCHIE ASSOCIATES, INC.

DUNCAN'S CREEK PHASE I FINAL SUBDIVISION
 FOR: DUNCAN'S CREEK DEVELOPMENT GROUP, LLC &
 DUNCAN'S CREEK INVESTORS, LLC
 DEED BOOK 4138 PAGE 830 & DEED BOOK 4096 PAGE 455
 OLD US 421 LILLINGTON, NC 27546
 UPPER LITTLE CREEK TOWNSHIP - HARNETT COUNTY - NORTH CAROLINA