
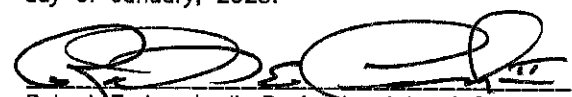
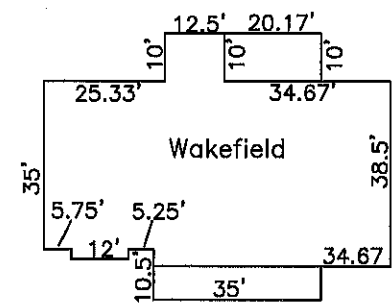


I, Robert E. Leach, II, certify that this plat was drawn under my supervision from an actual survey made under my supervision, that the ratio of precision as calculated by latitude and departures is 1/10,000, that the boundaries not surveyed are shown as broken lines plotted from information found in Map Book 2025, Page 135;

I further certify that this survey is of an existing parcel or parcels of land. Witness my original signature, license number and seal, this the 27th day of January, 2025.


Robert E. Leach, II, Professional Land Surveyor
License Number L-4869

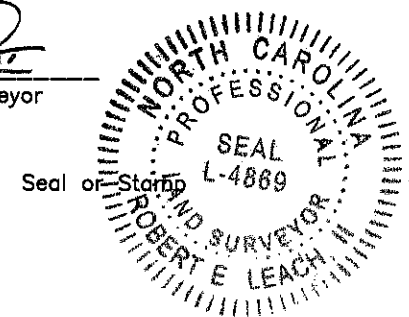

VICINITY MAP

IMPERVIOUS CALCULATIONS:

Total Lot area: 443,985 sq'
Total Impervious area: 5,178 sq'
% of total area= 1.1662%

Course	Bearing	Distance
L1	N 57°55'06" W	123.680'
L2	N 57°55'06" W	76.320'
L3	N 72°33'09" E	39.440'
L4	N 72°33'09" E	118.271'

Lot Information:

Address: TBD Graham's Mill Lane
Cameron, NC
PIN# 9575-00-5979

SITE PLAN LOT 8 FOR ON SITE HOMES JOHNSONVILLE TOWNSHIP

HARNETT COUNTY

DATE 01/27/2025

SURVEYED BY :

DRAWING NO. 2025011A


REVISED: 4/12/2025

NORTH CAROLINA

SCALE 1" = 100 FEET

ROBERT E. LEACH, II

"Grahams Mill Road"
New 60' Private Road

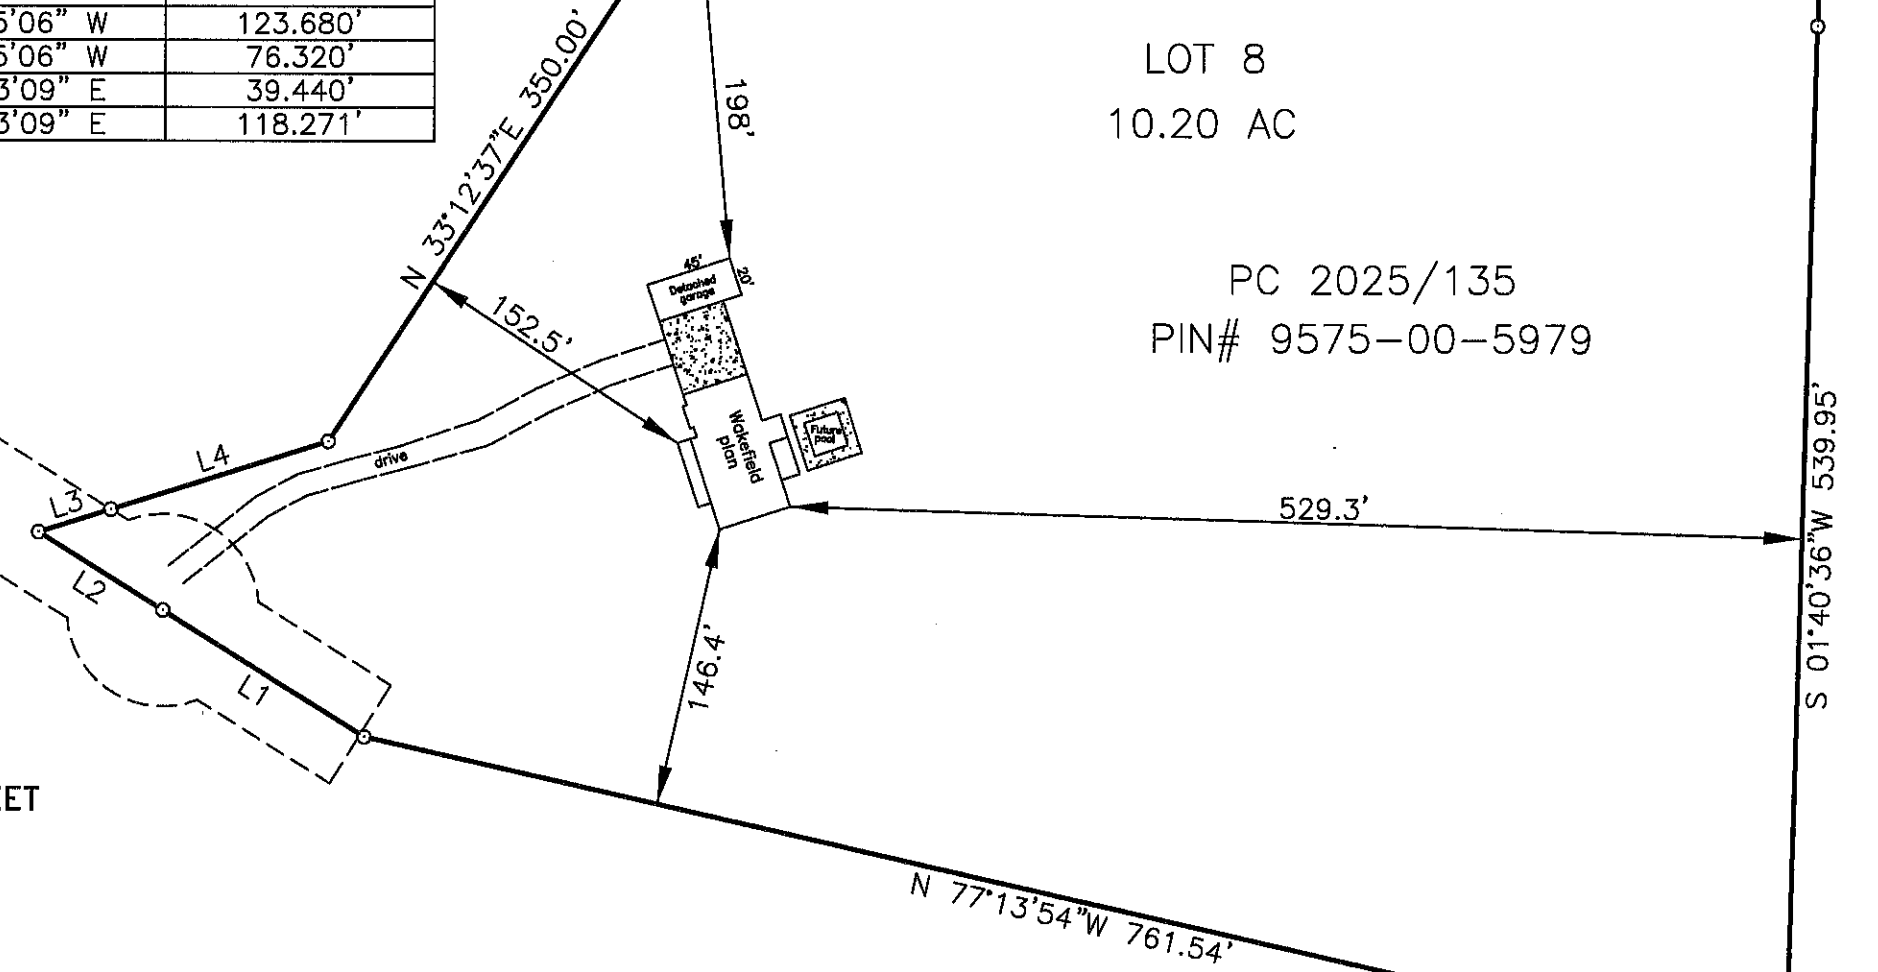

HASTY LAND SURVEYING, PLLC
102 SHANNON ROAD
RED SPRINGS, NC 28377
(910) 843-4510
FIRM LIC# P-1406

