

C:\Cortana\SO\THEAST\RALEIGH\STY5-0351-00\STY5-0351-00.rvt



## Square Footage

### Living Areas

|              |         |
|--------------|---------|
| First Floor  | 918 SF  |
| Second Floor | 1129 SF |
| 2046 SF      |         |

### Unfinished Areas

|                     |        |
|---------------------|--------|
| Front Covered Porch | 117 SF |
| Garage              | 447 SF |
| Outdoor Lvg.        | 180 SF |
| 744 SF              |        |

Square Footage total may vary by +1 SF due to automated rounding of first and second floor area

## Redraws

### Plan Review: 3/28/25

REDRAW TO CHANGE REAR DOOR TO DBL. SWING DOOR

### Plan Review: XX/XX/XX

Xxxxx

## Division: RALEIGH

Building Code: 2018 NC Building Code – Residential

## Index to the Drawings

| Sheet No. | Sheet Name                   |
|-----------|------------------------------|
| 0C.1      | Cover Sheet                  |
| 0N.1      | General Notes                |
| 0P.1      | Plot Plan                    |
| 2.01F     | First Floor Framing Plan     |
| 2.01S     | First Floor Structural Plan  |
| 2.02F     | Second Floor Framing Plan    |
| 2.02S     | Second Floor Structural Plan |
| 2.04      | Roof Plan                    |
| 3.02      | Second Floor Subfloor Plan   |
| 4.01      | First Floor Mechanical Plan  |
| 4.02      | Second Floor Mechanical Plan |
| 5.01      | Building Section             |
| 6.01      | Front Elevation              |
| 6.02      | Garage Side Elevation        |
| 6.03      | Rear Elevation               |
| 6.04      | Side Elevation               |
| 7.01      | House Specific Details       |
| SD-1.0    | Structural Notes             |
| SD-2.0    | Structural Notes             |

Space for Architect Seal

RESIDENCE FOR:  
**PETTY**  
48 GRACEFUL ROW  
SERENITY

|                                    |                                 |                               |                                     |
|------------------------------------|---------------------------------|-------------------------------|-------------------------------------|
| Job Number:<br><b>STY5-0351-00</b> | Drawing Date:<br><b>2/26/25</b> | Coord Name:<br><b>GREG P.</b> | Coord Phone:<br><b>859.578.4355</b> |
|------------------------------------|---------------------------------|-------------------------------|-------------------------------------|

|             |                            |                                  |
|-------------|----------------------------|----------------------------------|
| House Name: | Drawing Scale: 1/8" = 1'0" | Contract Drawn By:<br><b>GLP</b> |
|-------------|----------------------------|----------------------------------|

|         |  |           |
|---------|--|-----------|
| Series: |  | Plan No.: |
|---------|--|-----------|

|               |          |               |     |
|---------------|----------|---------------|-----|
| Born on Date: | 11/11/22 | CDs Drawn By: | CLM |
|---------------|----------|---------------|-----|



8521 Six Forks Road, Suite 500, Raleigh, NC 27615  
Phone: [919] 844-9288

Sheet Information

**0C.1**  
Cover Sheet  
Elevation "A"

### Architecture Plan Review:

☒ No Comments

☐ See Comments

Items drawn on any drawings and not written in the contract selections **WILL NOT** be included in the site specific drawings.

Customer Request:

1. XXX
2. XXX
3. XXX
4. XXX

Design Solution:

1. XXX
2. XXX
3. XXX
4. XXX

Reason For Modification:

1. XXX
2. XXX
3. XXX
4. XXX

Comments:

1. XXX
2. XXX
3. XXX
4. XXX

### Customer Plan Review Signature

I understand that my new Drees home will be built in general conformance to the plans, specifications, selections and the Purchase Agreement, all of which I have reviewed and approved. This set of plans may not reflect the elevations or options for my house. Drees draws the standard plans complete with the most common options. The subcontractor's sets will show only the options I selected in my selection sheets. I have reviewed the plot plan for my house and understand that there may be some field adjustments as to the exact location of the house on the lot. I further understand that my home will not be built exactly like any other Drees home or Model and that some minor variations from my plans and specifications may occur since every home that is built has it's own set of unique construction problems that must be dealt with as the home is being built.

Customer: \_\_\_\_\_ Date: \_\_\_\_\_

Customer: \_\_\_\_\_ Date: \_\_\_\_\_

3/28/2025 1:49:05 PM

## GENERAL NOTES - RALEIGH

## FOUNDATION NOTES

CRAWL SPACES:

- SLOPE CONCRETE SLAB 4" MINIMUM TOWARDS GARAGE DOOR
- EXTERIOR FLATWORK/GARAGES SHALL HAVE A MINIMUM CONCRETE STRENGTH OF 4,500 PSI
- FOOTINGS TO A MINIMUM CONCRETE STRENGTH OF 2500 PSI, UNLESS OTHERWISE NOTED
- ASSUMED ALLOWABLE SOIL BEARING PRESSURE: 2,000 p.s.f.
- WATERPROOF FOUNDATION WITH BITUMINOUS SPRAY.
- WALL TIES EMBEDDED IN THE HORIZONTAL MORTAR JOINT SHALL BE 16" ON CENTER. TIES IN ALTERNATE COURSES SHALL BE STAGGERED. THE MAXIMUM VERTICAL DISTANCE BETWEEN TIES SHALL NOT EXCEED 16" AND THE MAXIMUM HORIZONTAL DISTANCE SHALL NOT EXCEED 16" ADDITIONAL TIES SHALL BE PROVIDED AT ALL OPENINGS, AND WITHIN 12" OF THE OPENING.
- CORE FILL ENTIRE BLOCK WALL WHEN THE WALL IS 4'-0" TALL OR HIGHER. INSTALL #4 REBAR IN EACH HOLLOW AREA OF EACH BLOCK FROM FOOTING TO TOP OF WALL, ON THE ENTIRE WALL PRIOR TO CORE FILLING IT.
- TOP COURSE OF BLOCK ON ALL WALLS WILL BE FILLED SOLID WITH MORTAR PLACING THE FOUNDATION STRAPS OR BOLTS IN THE MORTAR 6'-0" ON CENTER, AND 12" FROM EACH CORNER.
- 12"x16" PIERS: HOLLOW MASONRY UP TO 48" HIGH, SOLID MASONRY UP TO 90" HIGH
- 16"x16" PIERS: HOLLOW MASONRY UP TO 64" HIGH, SOLID MASONRY UP TO 120" HIGH
- BLOCK PIERS SHOULD BE PLACED DIRECTLY ON CONCRETE FOOTINGS PER PLAN. THEY SHOULD BE PLUMBED AND SQUARE WITHIN 1/4".
- SILL PLATES TO BE A MINIMUM OF 2x4 NOMINAL LUMBER.

## FRAMING NOTES

DESIGN LOADS:

|  |  |                                |                    |
|--|--|--------------------------------|--------------------|
| FLOORS:  | 40 psf LIVE LOAD + 10 psf DEAD LOAD = 50 psf   | GARAGE FLOOR: 50 psf LIVE LOAD | SEISMIC: "A" & "B" |
| ROOF:  | 18 psf LIVE LOAD + 17psf DEAD LOAD = 35 psf  | WIND SPEED: 120 MPH            |                    |
| DESIGN DEFLECTION LIMITS (BASED ON LIVE LOAD, EXCEPT MASONRY): |  |                                |                    |
| RAFTERS GREATER THAN 3:12                                      | L/180  | CEILINGS                       | L/240              |
| MASONRY VENEER   | L/600  |                                |                    |
| NOMINAL LUMBER FLOORS:   | L/360  |                                |                    |
| MANUFACTURED WOOD FLOORS:                                      | DESIGNED TO MINIMUM PRO RATING OF 35 (OR EQUIVALENT).                                      |                                |                    |
|  | NO MORE THAN 8 POINT DIFFERENCE BETWEEN ADJACENT SPANS.                                    |                                |                    |
|  | L/480 FOR SPANS UP TO 16'-0" <u>AND</u> NO GREATER THAN 1/2" DEFLECTION                    |                                |                    |
|  | L/600 FOR SPANS OVER 16'-0" IF SIMPLE SPAN <u>AND</u> NO GREATER THAN 1/2" DEFLECTION      |                                |                    |
|  | L/840 FOR SPANS OVER 16'-0" IF CONTINUOUS SPAN. <u>AND</u> NO GREATER THAN 1/2" DEFLECTION |                                |                    |

- JOIST SPACING: 19.2" o.c. MAXIMUM SPACING
- DOUBLE EVERY OTHER FLOOR JOIST UNDER KITCHEN ISLANDS
- INSTALL UNCOUPLING MEMBRANE IN TILE FLOOR AREAS IF 19.2" o.c. FLOOR JOIST SPACING
- GLUE AND MECHANICALLY FASTEN [SCREWS] WOOD FLOOR IF 19.2" o.c. FLOOR JOIST SPACING
- MANUFACTURED WOOD PRODUCTS (INCLUDING, BUT NOT LIMITED TO, STRUCTURAL WOOD BEAMS AND I-JOISTS) SHALL BE FABRICATED, HANDLED, AND INSTALLED IN ACCORDANCE WITH THE MANUFACTURER'S INSTRUCTIONS.
- JOISTS ARE NOT TO BE PLACED DIRECTLY OVER INTERIOR PARALLEL WALLS. (TO PREVENT UNEVEN FLOOR DEFLECTION FROM OCCURRING)
- ALL WOOD BEAMS/HEADERS: 2x6's TO BE SPF STUD GRADE OR BETTER/ 2x8 OR LARGER TO BE SYP #2 [PER NDS 2012] OR BETTER, U.O.N.
- ALL HEADERS SHALL BE SUPPORTED BY (1) 2x JACK STUD AND (1) 2x KING STUD MINIMUM. THE NUMBER OF STUDS SPECIFIED AT A SUPPORT INDICATES THE NUMBER OF JACKS REQUIRED. U.N.O. AT FLUSH OR DROPPED BEAMS, THE NUMBER OF STUDS SPECIFIED INDICATES THE TOTAL NUMBER OF STUDS REQUIRED TO SUPPORT THE BEAM.
- EXTERIOR WALLS TO BE 2x4 SPF STUD GRADE AT 16" o.c. UNLESS OTHERWISE NOTED (10'-4 1/2" MAXIMUM WALL HEIGHT)
- ALL INTERIOR BEARING WALLS AND WALLS AT BASEMENT & FIRST FLOOR STAIRWELLS, KITCHEN, BATH, & GARAGE TO BE 2x4 SPF STUD GRADE @ 16" o.c.;
- ALL OTHER NON-BEARING INTERIOR WALLS TO BE 2x4 SPF STUD GRADE @ 24" o.c. U.O.N.
- ALL WALLS TO BE 3 1/2" UNLESS OTHERWISE NOTED.
- PROVIDE SOLID BEARING TO FOUNDATION OR BEAM BELOW FOR ALL BEAMS, HEADERS & GIRDER TRUSSES. PROVIDE BLOCKING BETWEEN JOISTS AS REQUIRED.
- SEE SELECTION SHEET FOR SIZE AND STYLE OF FIREPLACE. SEE FIREPLACE ELEVATION DETAIL FOR ADDITIONAL FRAMING REQUIREMENTS, IF ANY.
- CHECK SELECTION SHEETS FOR FLOOR COVERING AT TOP AND BOTTOM OF STAIR RISERS AND ADJUST RISERS AS REQ'D.
- PROVIDE BLOCKING AT ALL HANDRAIL TERMINATION AND BRACKET LOCATIONS.
- 20-MINUTE FIRE RATED DOOR BETWEEN GARAGE AND LIVING AREA.
- EXTERIOR WALL TO BE 2x4 SPF STUD G AT 16" o.c. UNLESS OTHERWISE NOTED (10'-0" MAXIMUM UNBRACED WALL HEIGHT).
- ALL EXTERIOR WALLS AND INTERIOR BEARING WALLS, FRAMED HIGHER THAN THE STANDARD PLATE HEIGHT, SHALL BE FRAMED WITH CONTINUOUS FULL HEIGHT STUDS TO THE HIGHEST CEILING (I.E. NO INTERMEDIATE BREAKS) TO PREVENT LATERAL HINGE CONDITIONS.
- IN THE GARAGE, PROVIDE 1/2" GYP. BOARD AT ALL WALLS COMMON TO LIVING SPACE AND ALL STRUCTURAL MEMBERS SUPPORTING FLOOR/CEILING ASSEMBLY. GARAGE CEILING TO BE 1/2" SAG RESISTANT GYP. BOARD WHEN THERE ARE NO HABITABLE SPACES ABOVE, OR 5/8" TYPE X GYP. BOARD WHEN HABITABLE SPACES ARE ABOVE.
- ALL EMERGENCY ESCAPE & RESCUE OPENINGS TO BE A MAXIMUM OF 44" OFF OF FINISHED FLOOR AND HAVE MINIMUM OPENING DIMENSIONS OF 24" IN HEIGHT, 20" IN WIDTH, & HAVE A MINIMUM OPENING AREA OF 5.7 S.F.
- ALL DOORS TO BE 6'-8" TALL UNLESS OTHERWISE NOTED.
- ALL GLASS IN INTERIOR AND EXTERIOR DOORS TO BE TEMPERED (INCLUDING SIDELITES AND TRANSOMS)
- ALL LUMBER CONTACTING CONCRETE TO BE PRESSURE TREATED.
- ALL FASTENERS, HANGERS, AND OTHER CONNECTORS TO BE USED WITH PRESSURE TREATED WOOD ARE TO HAVE ZMAX COATING (OR EQUIVALENT) HOT-DIPPED GALVANIZED OR STAINLESS STEEL.
- AT STAIR HANDRAIL, ON ONE SIDE ONLY, SHALL BE CONTINUOUS FOR THE ENTIRE LENGTH OF THE STAIRWAY, AND ENDS SHALL BE RETURNED TO A WALL OR POST. THE HANDRAIL MAY BE INTERRUPTED AT A NEWEL POST AT A TURN.
- ALL HANDRAIL GRIP PORTIONS SHALL NOT EXCEED 2-1/4" IN CROSS SECTIONAL DIMENSION.
- HANDRAILS SHALL BE INSTALLED ON ALL STAIRS WITH 4 OR MORE RISERS, HANDRAIL HEIGHTS SHALL BE A MINIMUM OF 34" AND A MAXIMUM OF 38".
- ALL STAIRS TO BE CONSTRUCTED SO AS NOT TO ALLOW A 4" SPHERE TO PASS THROUGH THE RISER.
- GUARDRAILS MUST BE A MINIMUM OF 36" HIGH. GUARDRAILS AT THE OPEN SIDES OF STAIRS MUST BE A MINIMUM OF 34" HIGH MEASURED VERTICALLY FROM THE NOSING AT THE TREADS. THE HORIZONTAL SPACING OF THE VERTICAL BALUSTERS SHALL BE 4" O.C.
- GUARDRAIL DESIGN TO RESIST A MINIMUM OF 200 LBS LATERAL FORCE

### BASEMENTS:

- SLOPE CONCRETE SLAB 4" MINIMUM TOWARDS GARAGE DOOR
- EXTERIOR FLATWORK/GARAGES SHALL HAVE A MINIMUM CONCRETE STRENGTH OF 4,500 PSI
- FOOTINGS TO A MINIMUM CONCRETE STRENGTH OF 2500 PSI, UNLESS OTHERWISE NOTED- ALL FOUNDATION WALLS TO BE CAST IN PLACE CONCRETE 3000 PSI MIN. UNLESS OTHERWISE NOTED.
- BASEMENT WINDOW LOCATIONS MAY VARY FROM DRAWING DUE TO LOT CONDITIONS.
- BACKFILL ADJACENT TO FOUNDATION WALLS SHALL NOT BE PLACED UNTIL THE WALL HAS SUFFICIENT STRENGTH AND HAS BEEN ANCHORED TO THE FLOOR OR HAS BEEN SUFFICIENTLY BRACED TO PREVENT DAMAGE BY THE BACKFILL.
- ASSUMED ALLOWABLE SOIL BEARING PRESSURE: 2,000 p.s.f.
- WATERPROOF FOUNDATION WITH BITUMINOUS SPRAY.
- VERTICAL CONTROL JOINTS IN BASEMENT FOUNDATION WALLS - STANDARD LOCATION GUIDELINES:
  - 1) PLACE A CONTROL JOINT IN ALL UNBRACED WALLS OVER 30' IN LENGTH. (NOTE: "T" WALLS AND CORNERS COUNT AS A BRACE).
  - 2) WINDOWS THAT ARE LARGER THAN THE STANDARD BASEMENT WINDOW REQUIRE A CONTROL JOINT.
  - 3) CONTROL JOINTS ARE NOT REQUIRED AT EVERY WINDOW THAT IS STANDARD SIZE.
  - 4) IF THERE IS A STANDARD WINDOW LOCATED IN A WALL SEGMENT THAT REQUIRES A CONTROL JOINT, THEN THE CONTROL JOINT SHOULD BE PLACED ON THE SIDE OF THE WINDOW THAT IS ADJACENT TO THE LONG SIDE OF THE WALL. IF THERE IS MORE THAN ONE WINDOW IN A WALL THEN ONLY ONE WINDOW SHOULD HAVE A CONTROL JOINT.
  - 5) DOORS DO NOT GET CONTROL JOINTS.
  - 6) CONTROL JOINTS SHOULD NOT BE LOCATED WITHIN 3' OF A BEAM POCKET.
  - 7) CONTROL JOINTS ARE REQUIRED AT THE FIRST AND LAST STEP DOWN AT STEPPED BASEMENT FOUNDATION WALLS.
- INTERIOR FLATWORK SHALL HAVE A MINIMUM CONCRETE STRENGTH OF 3,000 PSI.
- ALL VERTICAL STEEL AND ALL STEEL IN STRUCTURAL SLABS TO BE GRADE 60. ALL HORIZONTAL STEEL IN FOUNDATION WALLS AND FOOTERS TO BE GRADE 40 STEEL.

SLAB ON GRADE:

- ALL CONCRETE SLABS ON GRADE SHALL BE THE THICKNESS AS INDICATED ON THE DETAILS OVER MINIMUM 6 MIL. POLYETHYLENE (VISQUEUX) VAPOR BARRIER. SLABS SHALL BE REINFORCED WITH 6x6 W1.4 WWF LAPPED 8" AT EDGES AND ENDS IN CONFORMANCE WITH ASTM-A 185, OR FIBERLESS REINFORCEMENT SHALL BE USED WITH A MINIMUM FIBER LENGTH OF  $\frac{1}{2}$ " TO 2  $\frac{1}{4}$ " COMPLYING WITH ASTM C 1116. THE DOSAGE AMOUNT SHALL BE 0.75 TO 3.0 POUNDS PER CUBIC YARD IN ACCORDANCE WITH MANUFACTURER'S RECOMMENDATIONS.
- SLABS ON GRADE SHALL BEAR ON STRUCTURAL FILL WHICH SHALL BE CLEAN SAND FREE OF DEBRIS AND OTHER DELETERIOUS MATERIAL. STRUCTURAL FILL SHALL BE COMPACTED TO A DENSITY OF AT LEAST 95% OF THE MODIFIED PROCTOR MAXIMUM DRY DENSITY (ASTM D1557). TERMITE PROTECTION SHALL BE PROVIDED IN ACCORDANCE WITH APPLICABLE CODE REQUIREMENTS. IF SOIL TREATMENT IS USED, THE TREATMENT SHALL BE DONE AFTER ALL EXCAVATION, BACKFILLING, AND COMPACTATION IS COMPLETED.
- FOOTINGS MAY BEAR UPON UNDISTURBED SOIL OR UPON STRUCTURAL FILL. STRUCTURAL FILL SHALL BE COMPACTED TO A DENSITY OF AT LEAST 95% OF THE MODIFIED PROCTOR MAXIMUM DRY DENSITY (ASTM D1557) FOR A DEPTH OF AT LEAST TWO FEET (2'-0") BELOW THE BOTTOM OF THE FOOTING.
- THE FOLLOWING MINIMUM CONCRETE COVER SHALL BE PROVIDED FOR REINFORCEMENT:
  - 3" CONCRETE CAST AGAINST AND PERMANENTLY EXPOSED TO EARTH
  - 2" CONCRETE EXPOSED TO EARTH AND WEATHER
  - 1  $\frac{1}{2}$ " CONCRETE NOT EXPOSED TO EARTH OR WEATHER
- SLOPE CONCRETE SLAB 4" MINIMUM TOWARDS GARAGE DOOR
- EXTERIOR FLATWORK/GARAGES SHALL HAVE A MINIMUM CONCRETE STRENGTH OF 4,500 PSI
- ASSUMED ALLOWABLE SOIL BEARING PRESSURE: 2,000 p.s.f.
- INTERIOR FLATWORK SHALL HAVE A MINIMUM CONCRETE STRENGTH OF 3,000 PSI.
- ALL STEEL IN STRUCTURAL SLABS TO BE GRADE 60. ALL HORIZONTAL STEEL IN FOUNDATION WALLS AND FOOTERS TO BE GRADE 40 STEEL.

## MECHANICAL/ELECTRICAL NOTES

- ANY GAS APPLIANCES MUST BE INSTALLED PER MANUFACTURER'S SPECIFICATIONS.
- HOLD THE CENTERLINE OF ALL EXTERIOR LIGHT FIXTURES AT 5'-8" OFF BOTTOM OF DOOR OPENING.
- ALL KITCHEN CABINET DIMENSIONS ARE CABINET TO CABINET.
- CABINET STYLES MAY VARY FROM INTERIOR ELEVATIONS DEPENDING ON STYLE, MANUFACTURER, ETC. FOR CABINET DETAILS SEE SHOP DRAWINGS.
- CABINET SIZES MAY VARY WITH FULL-OVERLAY CABINETS.
- GROUND FAULT INTERRUPTER (GFCI) OUTLETS TO BE INSTALLED PER NEC 2017, SECT. 210.8
- PROVIDE HOSE BIBS PER DIVISION SPEC. SHEET. EXACT LOCATION TO BE FIELD DETERMINED UNLESS OTHERWISE NOTED ON THE PLANS.
- MIN. 50 C.F.M. FOR ALL EXHAUST FANS IN BATHROOMS

## INSULATION DETAILS


|   |            |      |
|---|------------|------|
| EXTERIOR STUD WALL CAVITY:                | (2x4)      | R-15 |
| (2x6)                                     | R-19       |      |
| FLOOR JOIST CAVITY AT STANDARD PERIMETER: | R-19       |      |
| FLOOR JOIST CAVITY AT CANTILEVER:         | R-19       |      |
| OVER GARAGE: (OVER HORIZONTAL SPACE)      | R-38 BLOWN |      |
| (SLOPED AND VERTICAL SPACE)               | R-38 BATT  |      |

### ELEVATION NOTES

- WINDOW STYLE AND MULLIONS MAY VARY FROM ELEVATION DEPENDING UPON MANUFACTURER, STYLE, PATTERN, TYPE, ETC.
- USE SECONDARY HEAT BARRIER ON ALL DIRECT VENT FIREPLACES 7' OR LESS ABOVE A WALKWAY.
- GRADE AWAY FROM FOUNDATION WALLS SHALL FALL A MINIMUM OF 6" WITHIN THE FIRST 10'.
- PROVIDE TYVEK OR EQUIVALENT HOUSE WRAP BEHIND BRICK AND STONE VENEER OVER WOOD SHEATHING.
- PROVIDE BRICK WEEP HOLES AT 24" O.C. WITH BRICK VENEER AND MORTAR NET BEHIND AND THROUGH WEEP HOLES.
- PROVIDE FLASHING AND WEEP HOLES ABOVE ALL BRICK ANGLE IRONS, BELOW ALL BRICK SILLS AND ABOVE SILL PLATE SEALERS.
- EXTERIOR STEPS TO HAVE A MAXIMUM 8" RISER. WHEN VERTICAL RISE EXCEEDS 30" OR FOUR OR MORE CONTINUOUS RISERS, A HANDRAIL IS REQUIRED.

## ROOF PLAN NOTES

- ALL OVERHANGS TO HAVE (2) SOFFIT VENTS PER EACH 8' SOFFIT SECTION.
- PROVIDE BAFFLES AT EXTERIOR TRUSS BEARING FOR VENTILATION.
- PROVIDE 15# FELT PAPER UNDER SHINGLES.

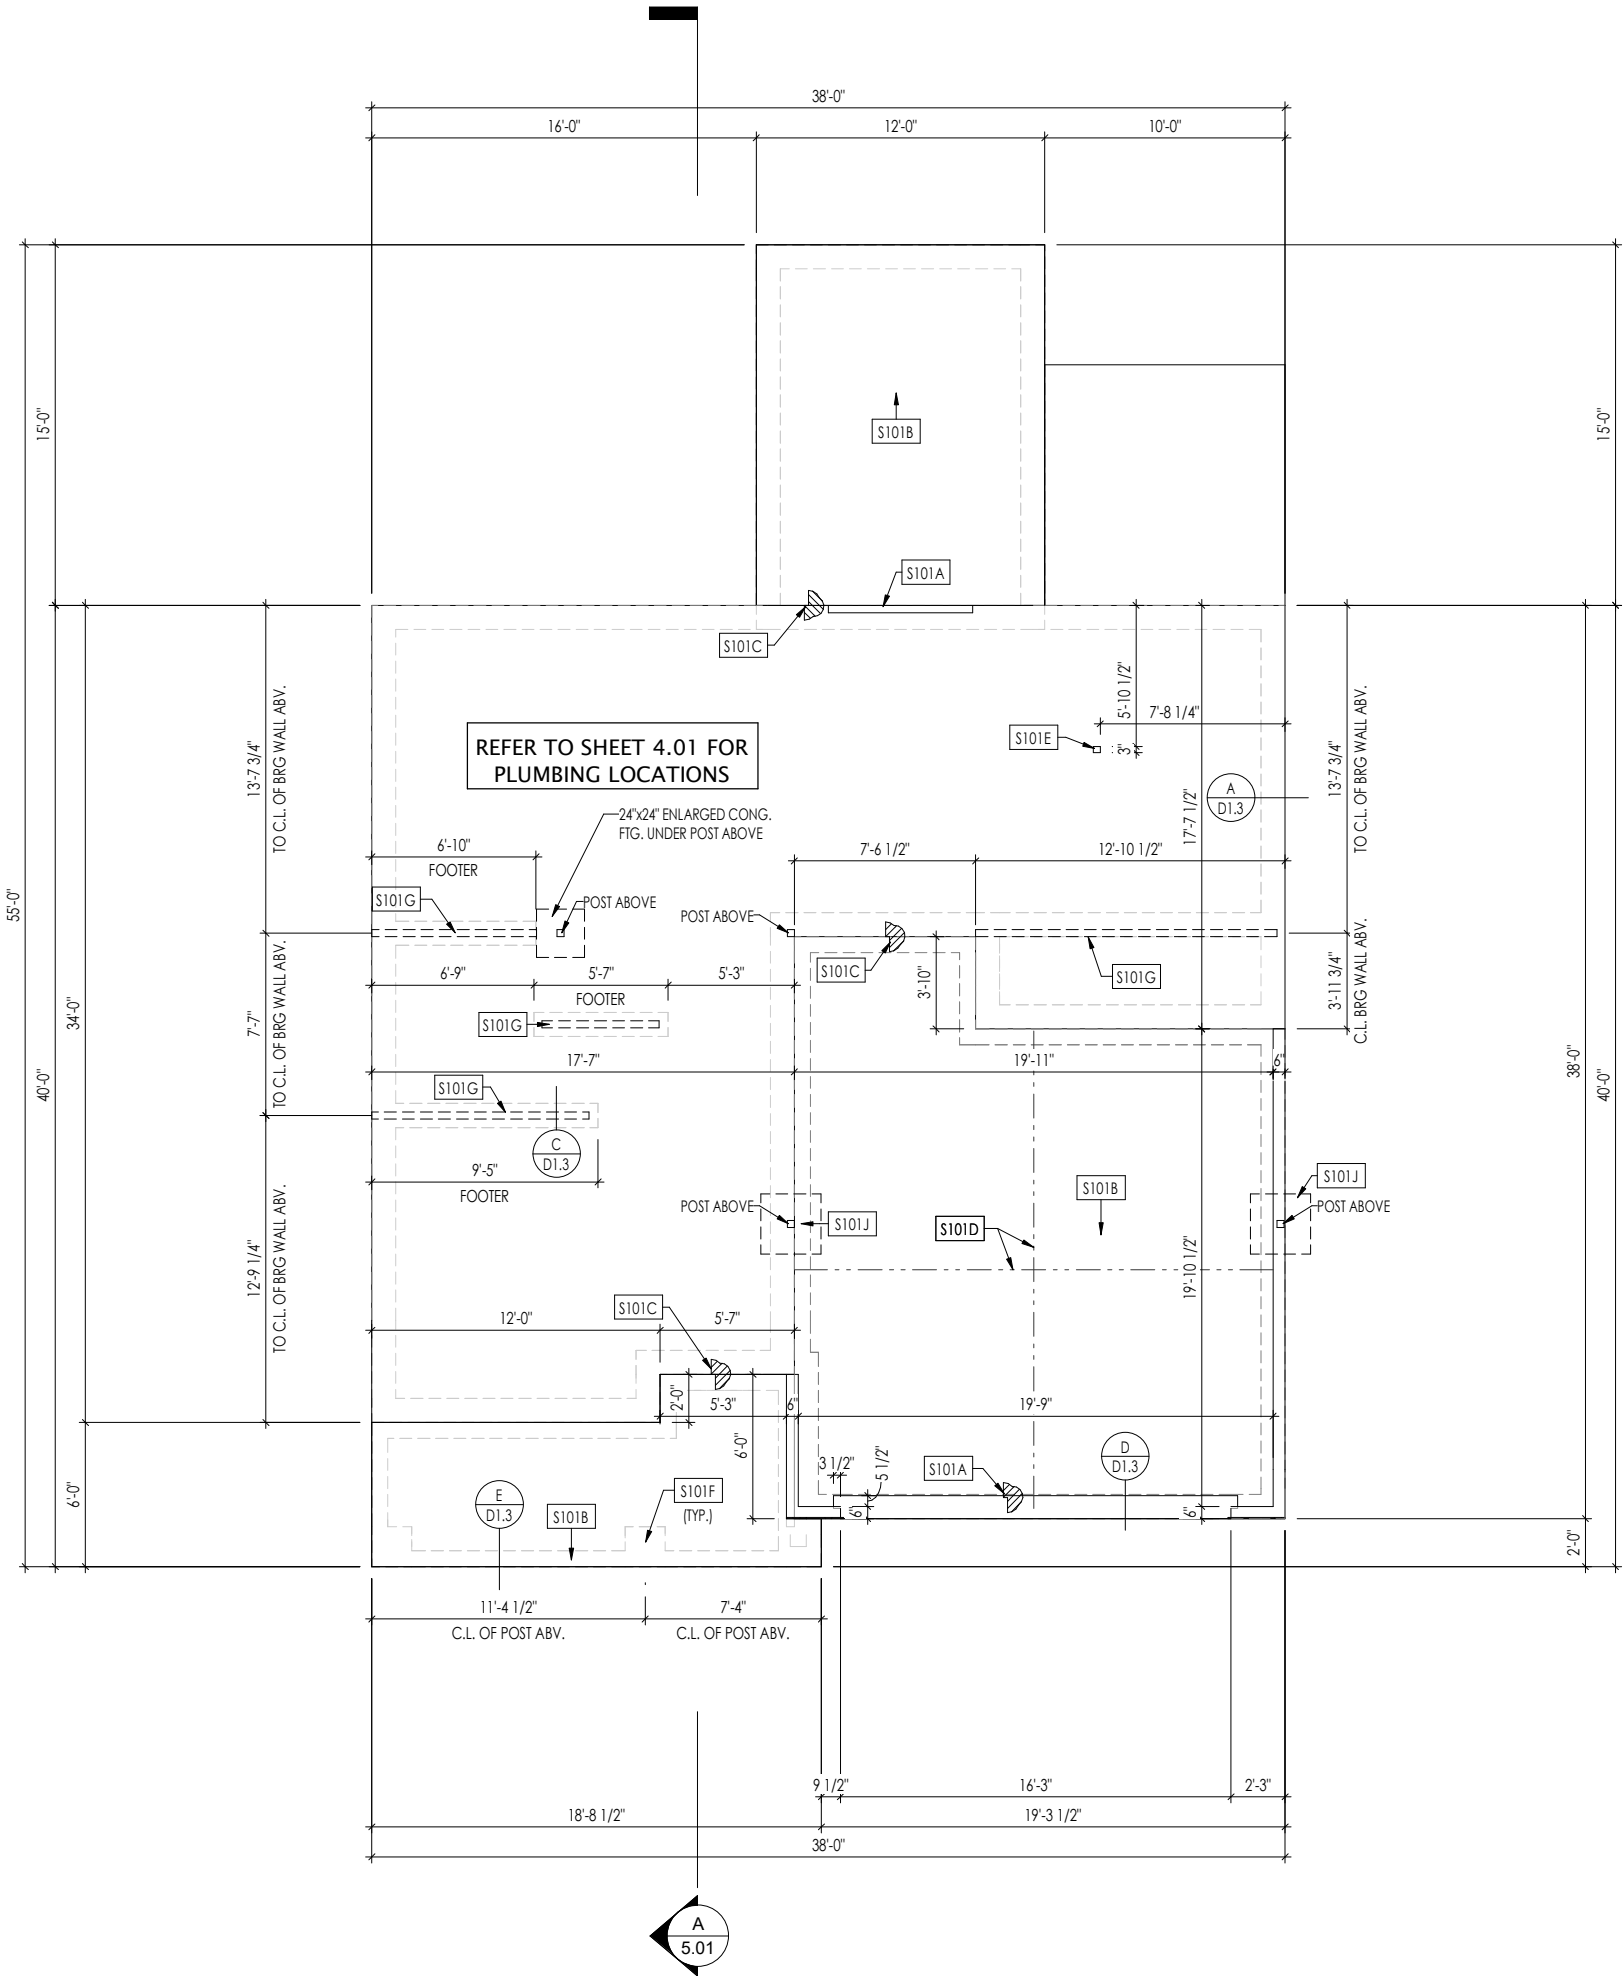


General Notes:

1. REFER TO SHEET 0N.1 FOR GENERAL NOTES.

Key Notes:

|       |  |
|-------|--|
| S101A | 3/4\" WEATHER LIP (1-1/2\" @ SLIDING GLASS DOOR)                   |
| S101B | SLOPE SLAB 1/8\" PER FOOT  |
| S101C | DROP SLAB 3-1/2\"  |
| S101D | SLAB CONTROL JOINT   |
| S101E | PROVIDE CONDUIT FOR ELECTRIC TO KITCHEN ISLAND                     |
| S101F | PAD FOOTING UNDER PORCH COLUMN ABOVE - SEE DETAIL F/D1.3           |
| S101G | 8\"x16\" THICKENED PLAIN CONCRETE FOOTING UNDER BEARING WALL ABOVE |
| S101J | 30\"x30\"x12\" ENLARGED CONCRETE FOOTING UNDER POST ABOVE          |

Space for Architect Seal

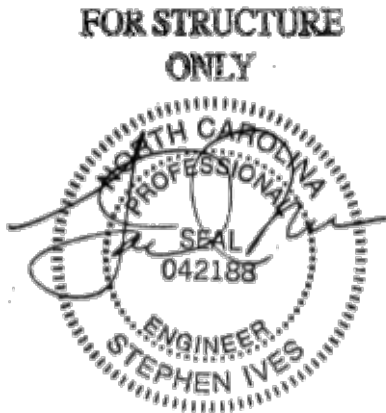

2025-04-17

RESIDENCE FOR:  
**PETTY**  
48 GRACEFUL ROW  
SERENITY


|                                    |                                 |                               |                                     |
|------------------------------------|---------------------------------|-------------------------------|-------------------------------------|
| Job Number:<br><b>STY5-0351-00</b> | Drawing Date:<br><b>2/26/25</b> | Coord Name:<br><b>GREG P.</b> | Coord Phone:<br><b>859.578.4355</b> |
| House Name:<br><b>the GRACE</b>    |                                 |                               | Contract Drawn By:<br><b>GLP</b>    |
| Drawing Scale: 1/8\" = 1'0\"       |                                 |                               | Series:                             |
| Born on Date: 11/11/22             |                                 |                               | Plan No.:                           |
| CDs Drawn By: CLM                  |                                 |                               |                                     |



Copyright © 2022 ( 2022 ) The Drees Company. All Rights Reserved.  
8521 Six Forks Road, Suite 500, Raleigh, NC. 27615  
Phone: (919) 844-9288

Sheet Information

**1.01S**  
Foundation Plan (Slab)  
Elevation "A"

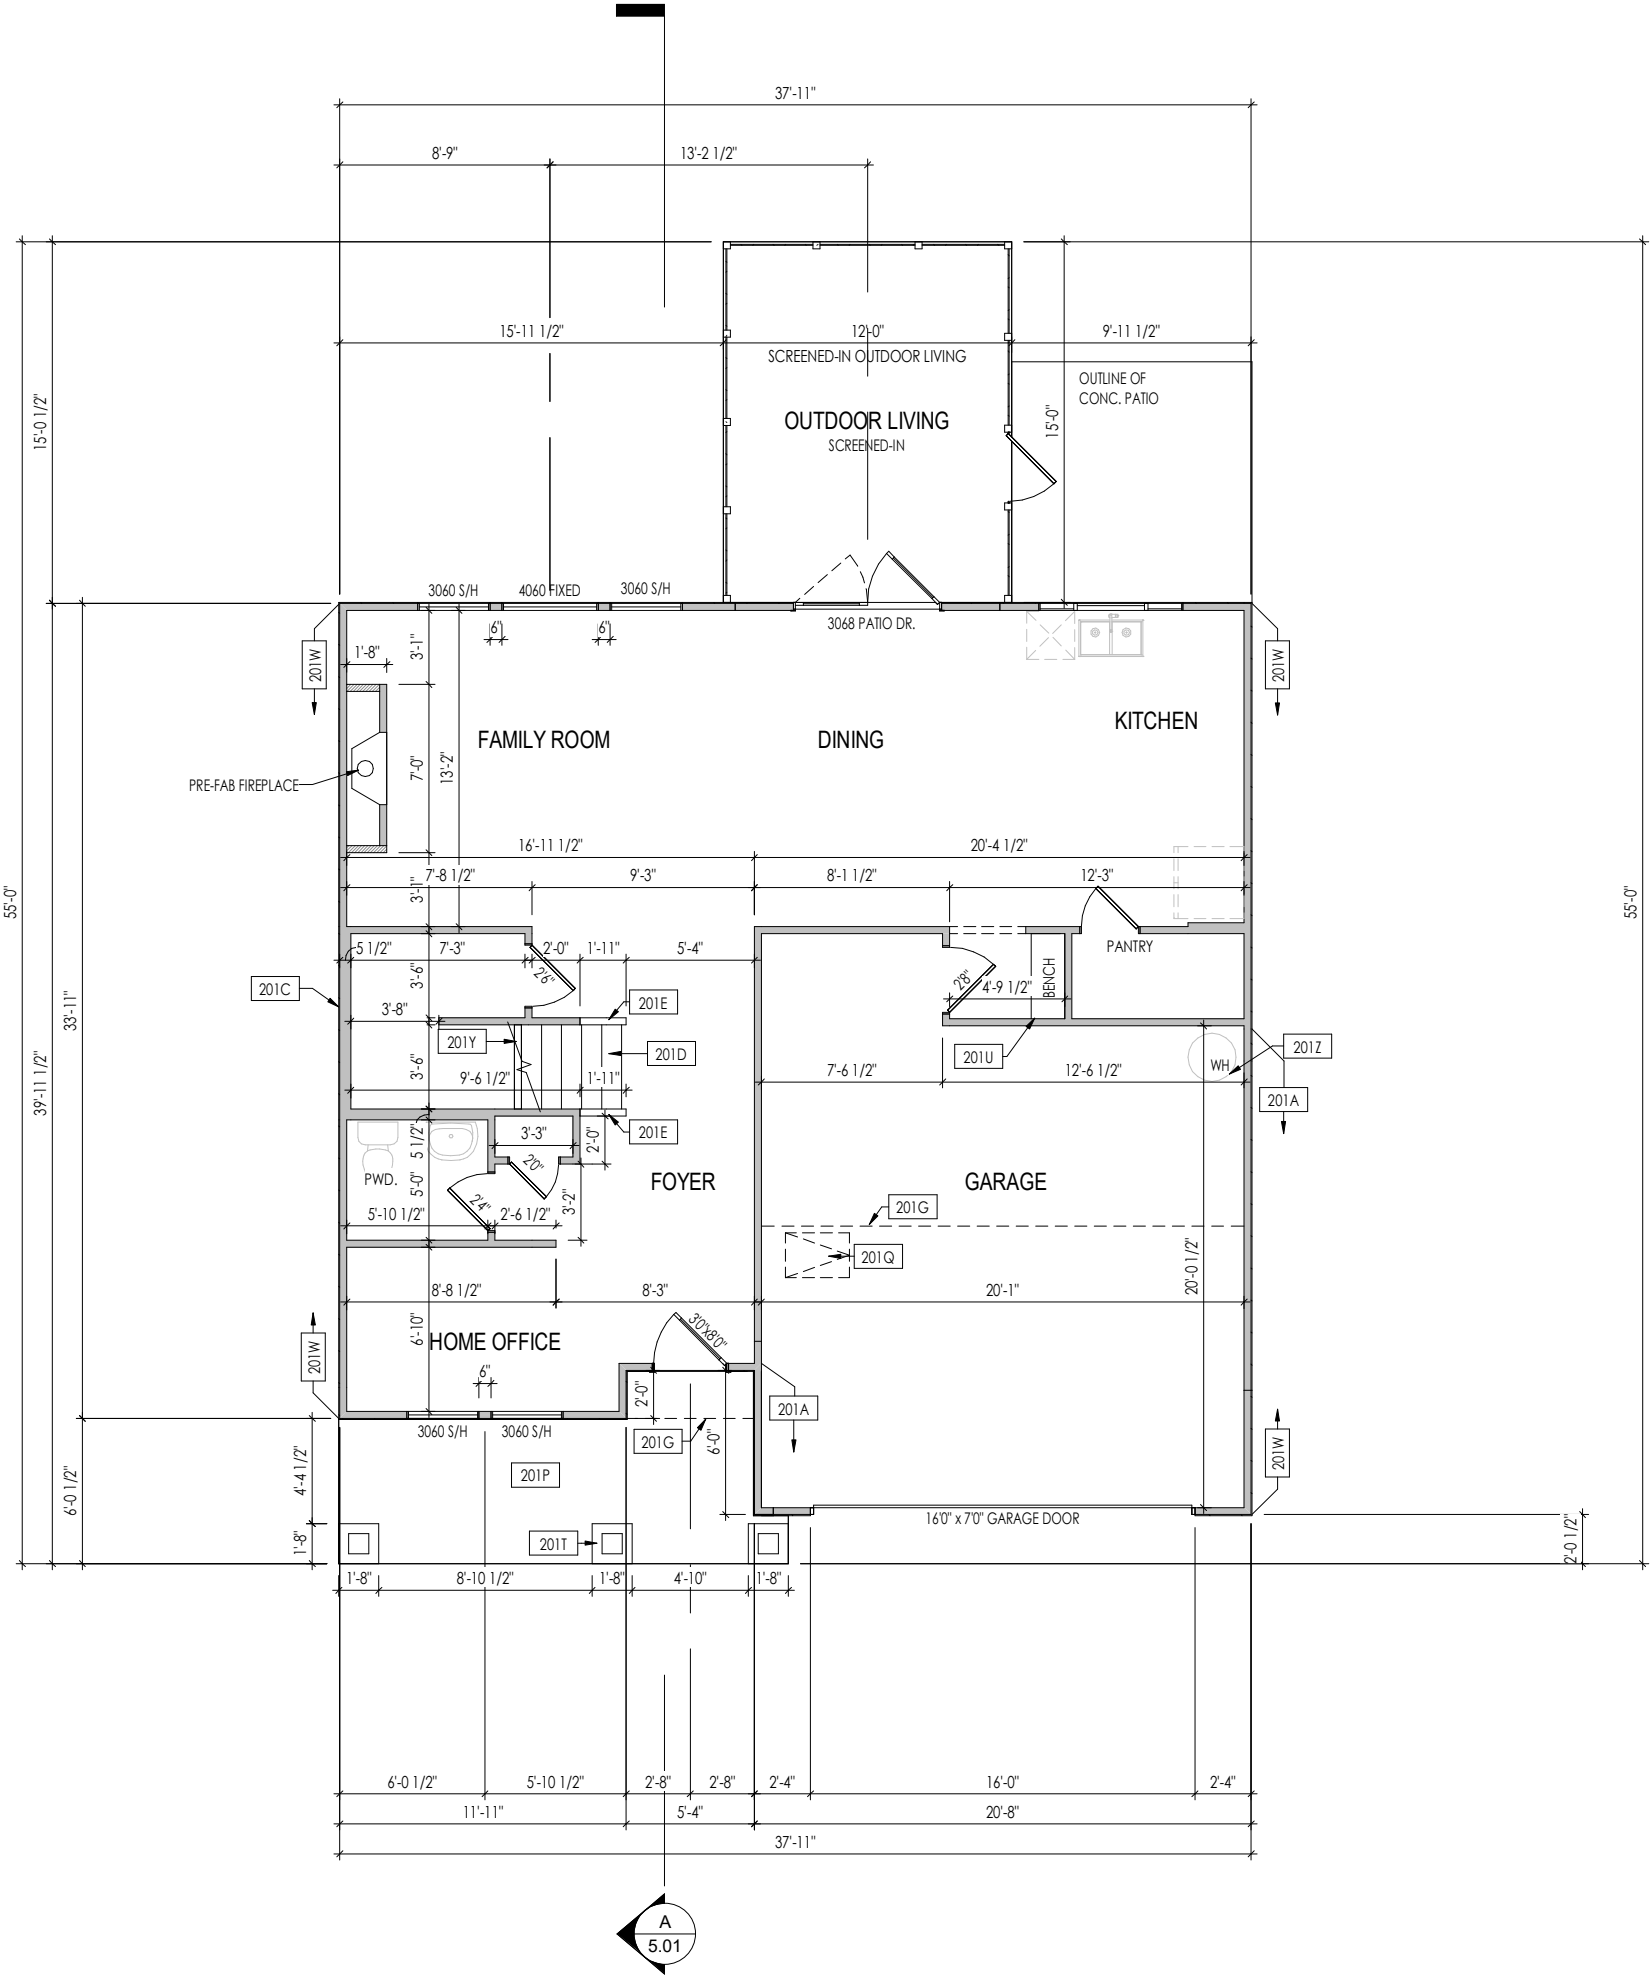

| General Notes:   |  |
|--|--|
| 1. REFER TO SHEET 0N.1 FOR GENERAL NOTES.<br>2. ALL FIRST FLOOR CEILINGS TO BE 9'-1" ABOVE SUBFLOOR UNLESS OTHERWISE NOTED.<br>3. FRAME TOP OF ALL WINDOWS AT 1'-0 1/4" BELOW TOP OF PLATE UNLESS OTHERWISE NOTED.<br>4. ALL DROPPED, INTERIOR HEADERS (FALSE AND BEARING) ARE DROPPED 1'-0" FROM CEILING.<br>5. REFER TO SELECTION SHEETS FOR FLOORING MATERIAL PRIOR TO CONSTRUCTING STAIRS TO DETERMINE RISER HEIGHTS.<br>6. REFER TO SHEET 2.01S FOR STRUCTURAL INFORMATION. |  |
| Key Notes:   |  |
| 201A   | FRAME GARAGE WALLS AT 10'-5 1/4" HIGH FROM TOP OF FOUNDATION WALL  |
| 201C   | 2x6 BALLOON FRAMED WALL - SEE SHEET 2.01S FOR MORE INFO            |
| 201D   | SEE DETAIL D/7.01 FOR STAIR FRAMING DETAILS                        |
| 201E   | 36" HIGH WALL SLOPED WITH STAIR STRINGER                           |
| 201G   | OUTLINE OF SECOND FLOOR ABOVE                                      |
| 201P   | CARPENTER TO DROP ELECTRICAL WIRE THROUGH PORCH CEILING FOR LIGHTS |
| 201Q   | 22-1/2" x 32" ATTIC ACCESS   |
| 201T   | SEE DETAIL E/7.01 FOR FRONT PORCH COLUMN FRAMING INFO              |
| 201U   | BENCH - SEE DETAIL F/D2.2  |
| 201W   | PROVIDE 1/2" FIRE RATED PLYWOOD ON SIDE ELEVATIONS                 |
| 201Y   | APPROX. LOCATION OF 36" HIGH WALL UNDER STAIRS (FIELD VERIFY)      |
| 201Z   | 18" HIGH WATER HEATER PLATFORM                                     |

Space for Architect Seal

FOR STRUCTURE  
ONLY

SEAL  
042188  
ENGINEER  
STEPHEN IVES

2025-04-17

RESIDENCE FOR:  
**PETTY**  
48 GRACEFUL ROW  
SERENITY

|                                    |                                 |                               |                                     |
|------------------------------------|---------------------------------|-------------------------------|-------------------------------------|
| Job Number:<br><b>STY5-0351-00</b> | Drawing Date:<br><b>2/26/25</b> | Coord Name:<br><b>GREG P.</b> | Coord Phone:<br><b>859.578.4355</b> |
| House Name:<br><b>the GRACE</b>    |                                 |                               | Contract Drawn By:<br><b>GLP</b>    |
| Born on Date:<br>11/11/22          |                                 |                               | CDs Drawn By:<br>CLM                |

Copyright © 2022 ( 2022 ) The Drees Company. All Rights Reserved.  
8521 Six Forks Road, Suite 500, Raleigh, NC. 27615  
Phone: (919) 844-9288

Sheet Information

**2.01F**  
First Floor Framing Plan  
Elevation "A"

1. REFER TO SHEET 0N.1 FOR GENERAL NOTES AND SD-1 FOR ENGINEERING NOTES.

|      |  |
|------|--|
| ST1A | 4x4 P.T. WOOD POST WITH SIMPSON ABW44Z POST BASE AND SIMPSON BC52-2/4 CAP                |
| ST1B | 4x4 P.T. POST W/ SIMPSON BC52-2/4 CAP & BASE (PROVIDE ABW44Z BASE @ OPT. SOG FOUNDATION) |
| ST1C | FRAME TOP OF BEAM AT 9'-1" ABOVE FIRST FLOOR SUBFLOOR/SLAB                               |
| ST1E | OUTLINE OF SECOND FLOOR ABOVE  |

NOTE: 10d NAIL = 3" x 0.131" GUN NAIL

|  |  |
|--|--|
| JOIST TO SOLE PLATE                          | (3)10d TOENAILS  |
| SOLE PLATE TO JOIST/BLK'G.                   | 10d NAILS @ 6" o.c.  |
| STUD TO SOLE PLATE                           | (3)10d TOENAILS  |
| TOP OR SOLE PLATE TO STUD                    | (3)10d NAILS   |
| RIM TO TOP PLATE                             | 10d TOENAILS @ 6" o.c.   |
| BLK'G. BTWN. JOISTS TO TOP PL.               | (3)10d TOENAILS  |
| RAFTER/TRUSS TO TOP PLATE                    | (3)10d TOENAILS + (1) SIMPSON H2.5A  |
| GAB. END TRUSS TO DBL. TOP PL.               | 10d TOENAILS @ 8" o.c.   |
| R.T. w/ HEEL HT. 9' ¼" TO 12"                | 2x10 BLK EVERY 3RD BAY FASTENED TO DBL. TOP PLATE w/ 10d TOENAILS @ 6" O.C.  |
| R.T. w/ HEEL HT. 12" TO 16"                  | 2x12 BLK EVERY 3RD BAY FASTENED TO DBL. TOP PLATE w/ 10d TOENAILS @ 6" O.C.  |
| R.T. w/ HEEL HT. UP TO 24"                   | LAP WALL SHTG. w/ DBL. TOP PL. & INSTALL ON TRUSS VERT. - FASTEN w/ 8d NAILS @ 6" O.C.   |
| R.T. w/ HEEL HT. 24" TO 48"                  | LAP WALL SHTG. w/ DBL. TOP PL. & INSTALL ON TRUSS VERT. - FASTEN w/ 8d NAILS @ 6" O.C. PROVIDE 2x BLK @ EA. BAY AT TOP OF HEEL |
| DOUBLE STUD                                  | 10d NAILS @ 24" o.c.   |
| DOUBLE TOP PLATE                             | 10d NAILS @ 24" o.c.   |
| DOUBLE TOP PLATE LAP SPLICE                  | (10)10d NAILS IN LAPPED AREA   |
| TOP PLATE LAP @ CORNERS & INTERSECTING WALLS | (2)10d NAILS   |
| WALL TO FOUNDATION                           | WALL SHTG. LAP w/ SILL PL. & FASTENED PER SHEAR WALL FASTENING SPEC.   |

Space for Architect Seal

A circular professional engineer seal for the State of North Carolina. The outer ring contains the text "NORTH CAROLINA" at the top and "ENGINEER" at the bottom. Inside the ring, the word "PROFESSIONAL" is at the top and "SEAL" is in the center. Below "SEAL" is the license number "042188". The name "STEPHEN IVES" is written in a curved path at the bottom of the seal. A handwritten signature is scrawled across the seal.

RESIDENCE FOR:  
**PETTY**  
3 GRACEFUL ROW  
SERENITY

|                                    |                                 |                               |                                     |
|------------------------------------|---------------------------------|-------------------------------|-------------------------------------|
| Job Number:<br><b>STY5-0351-00</b> | Drawing Date:<br><b>2/26/25</b> | Coord Name:<br><b>GREG P.</b> | Coord Phone:<br><b>859.578.4355</b> |
| House Name:                        |                                 |                               | Drawing Scale: 1/8" = 1'0"          |
| <b>the GRACE</b>                   |                                 |                               | Contract Drawn By:<br><b>GLP</b>    |
|                                    |                                 |                               | Series:                             |
|                                    |                                 |                               | Plan No.:                           |
| Born on Date:<br><b>11/11/22</b>   | CDs Drawn By: <b>CLM</b>        |                               |                                     |

**Drees**  
**HOMES**<sup>SM</sup>


Copyright © 2022 ( 2022 ) The Drees Company. All Rights Reserved.  
8521 Six Forks Road, Suite 500, Raleigh, NC 27615  
Phone: [919] 844-9288

Sheet Information

# 2.01S

First Floor Structural Plan  
Elevation "A"



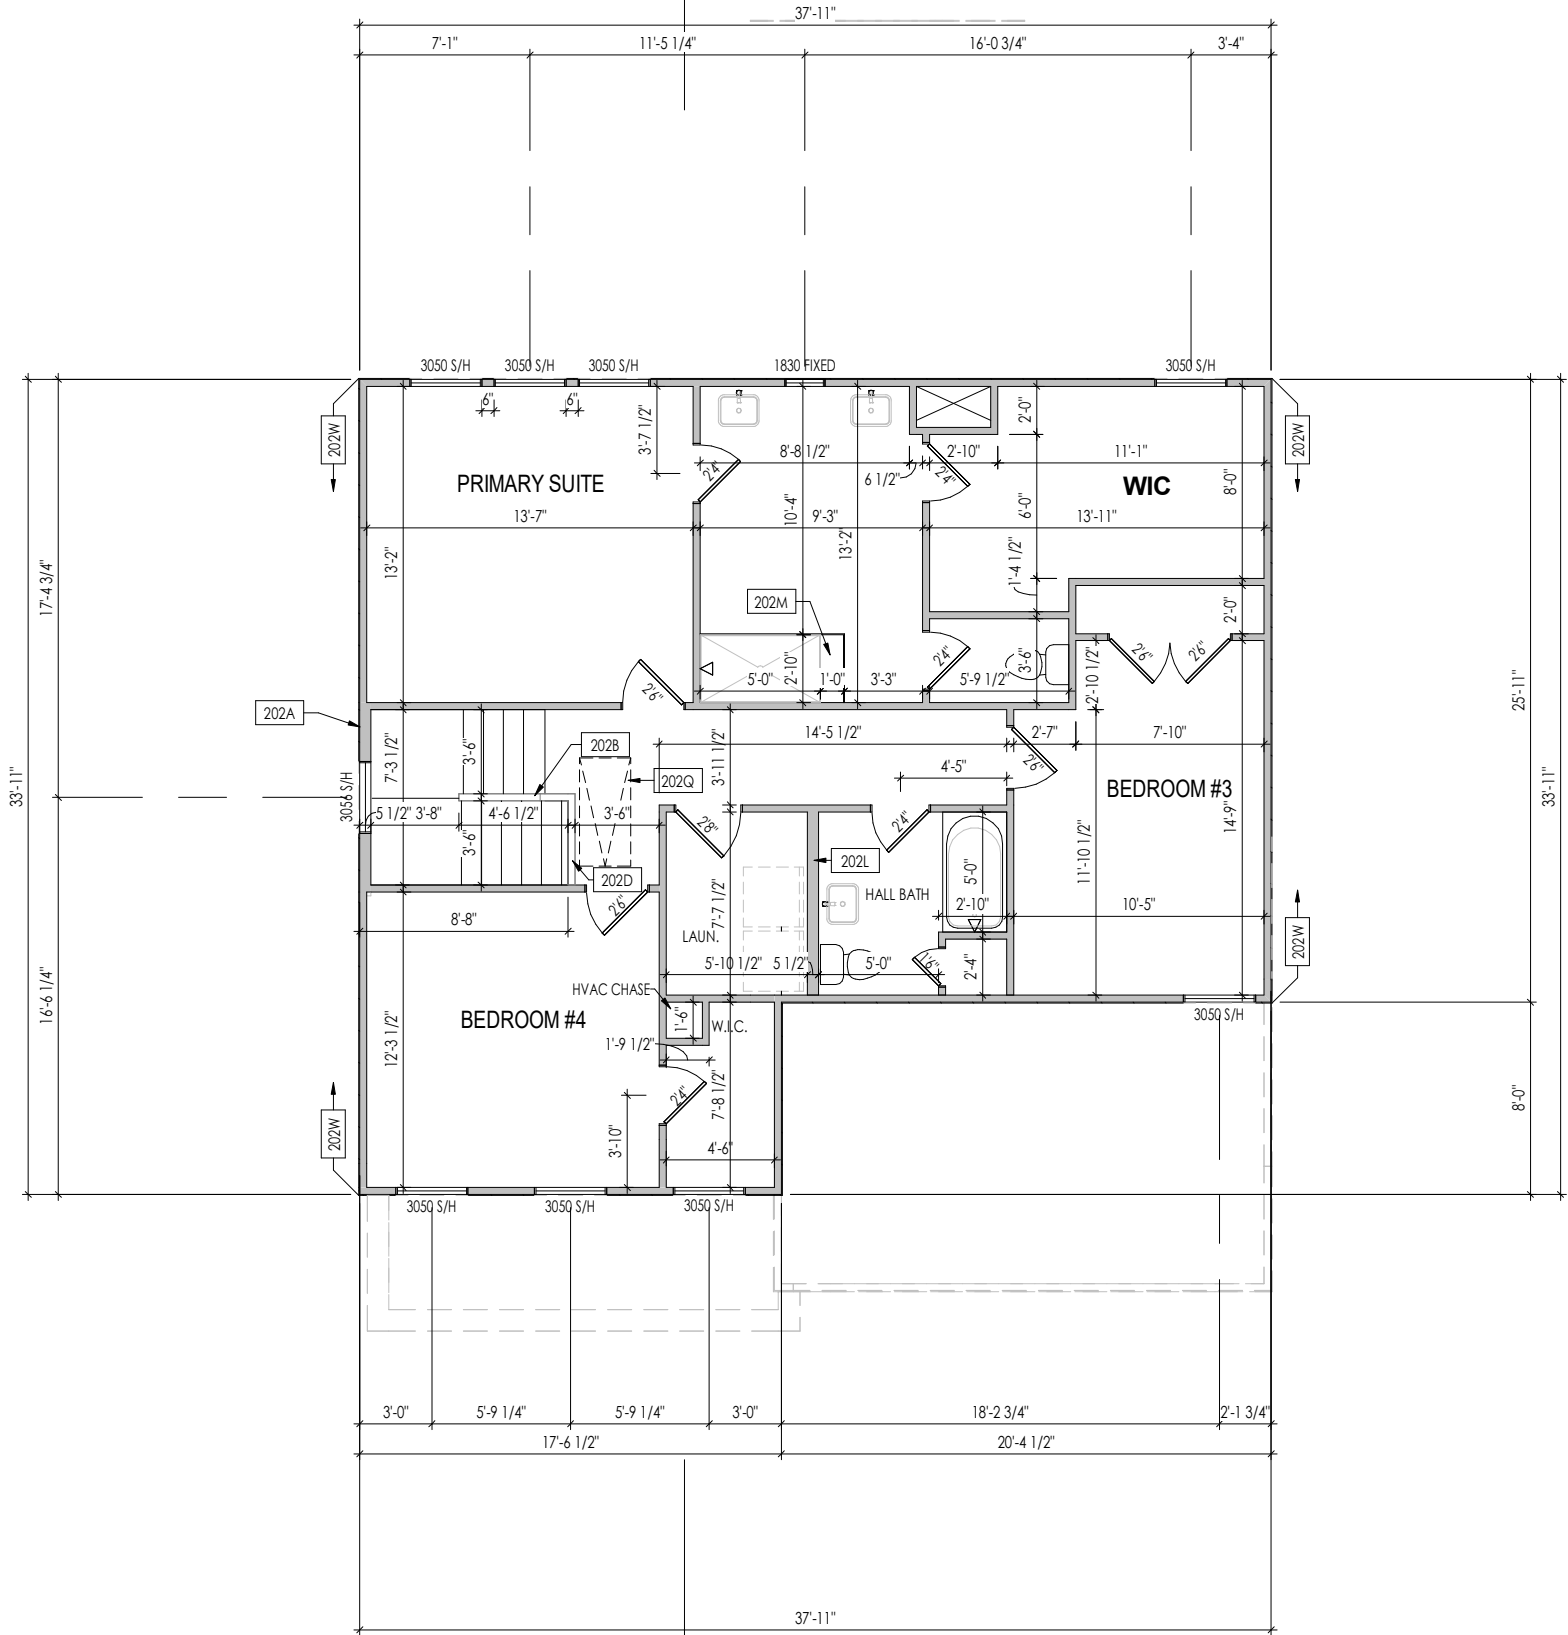

| General Notes:  |  |
|---|--|
| 1. REFER TO SHEET 0N.1 FOR GENERAL NOTES.<br>2. ALL SECOND FLOOR CEILINGS TO BE 9'-1" ABOVE SUBFLOOR UNLESS OTHERWISE NOTED.<br>3. FRAME TOP OF ALL WINDOWS AT 1'-0 1/4" BELOW TOP OF PLATE UNLESS OTHERWISE NOTED.<br>4. ALL DROPPED, INTERIOR HEADERS (FALSE AND BEARING) ARE DROPPED 1'-0" FROM CEILING.<br>5. REFER TO SELECTION SHEETS FOR FLOORING MATERIAL PRIOR TO CONSTRUCTING STAIRS TO DETERMINE RISER HEIGHTS.<br>6. REFER TO SHEET 2.02S FOR STRUCTURAL INFORMATION. |  |
| Key Notes:  |  |
| 202A  | 2x6 BALLOON FRAMED WALL - SEE SHEET 2.02S FOR MORE INFO  |
| 202B  | 36" HIGH WALL SLOPED WITH STAIR STRINGER   |
| 202D  | 36" HIGH WALL  |
| 202L  | DO NOT LOCATE TRUSS ABOVE PLUMBING WALL  |
| 202M  | FRAME SEAT: 20" HIGH w/ 2x4 STUDS @ 16" O.C.. COVER TOP & SIDES w/ 5/8" WOOD SHEATHING, SLOPE TOP 3/4" BACK TO FRONT FOR WATER RUN-OFF (CONTINUE OVER FRONT & BACK OF SEAT |
| 202Q  | PULL DOWN ATTIC ACCESS STAIRS (25-1/2" x 54") WITH LIGHT AND OUTLET  |
| 202W  | PROVIDE 1/2" FIRE RATED PLYWOOD ON SIDE ELEVATIONS   |

Space for Architect Seal

RESIDENCE FOR:  
**PETTY**  
48 GRACEFUL ROW  
SERENITY


|                                    |                                 |                               |                                     |
|------------------------------------|---------------------------------|-------------------------------|-------------------------------------|
| Job Number:<br><b>STY5-0351-00</b> | Drawing Date:<br><b>2/26/25</b> | Coord Name:<br><b>GREG P.</b> | Coord Phone:<br><b>859.578.4355</b> |
| House Name:<br><b>the GRACE</b>    |                                 |                               | Contract Drawn By:<br><b>GLP</b>    |
| Born on Date:<br>11/11/22          |                                 |                               | CDs Drawn By:<br>CLM                |

Copyright © 2022 ( 2022 ) The Drees Company. All Rights Reserved.  
8521 Six Forks Road, Suite 500, Raleigh, NC. 27615  
Phone: [919] 844-9288

Sheet Information

**2.02F**  
Second Floor Framing Plan  
Elevation "A"

3/18/2025 10:25:03 AM

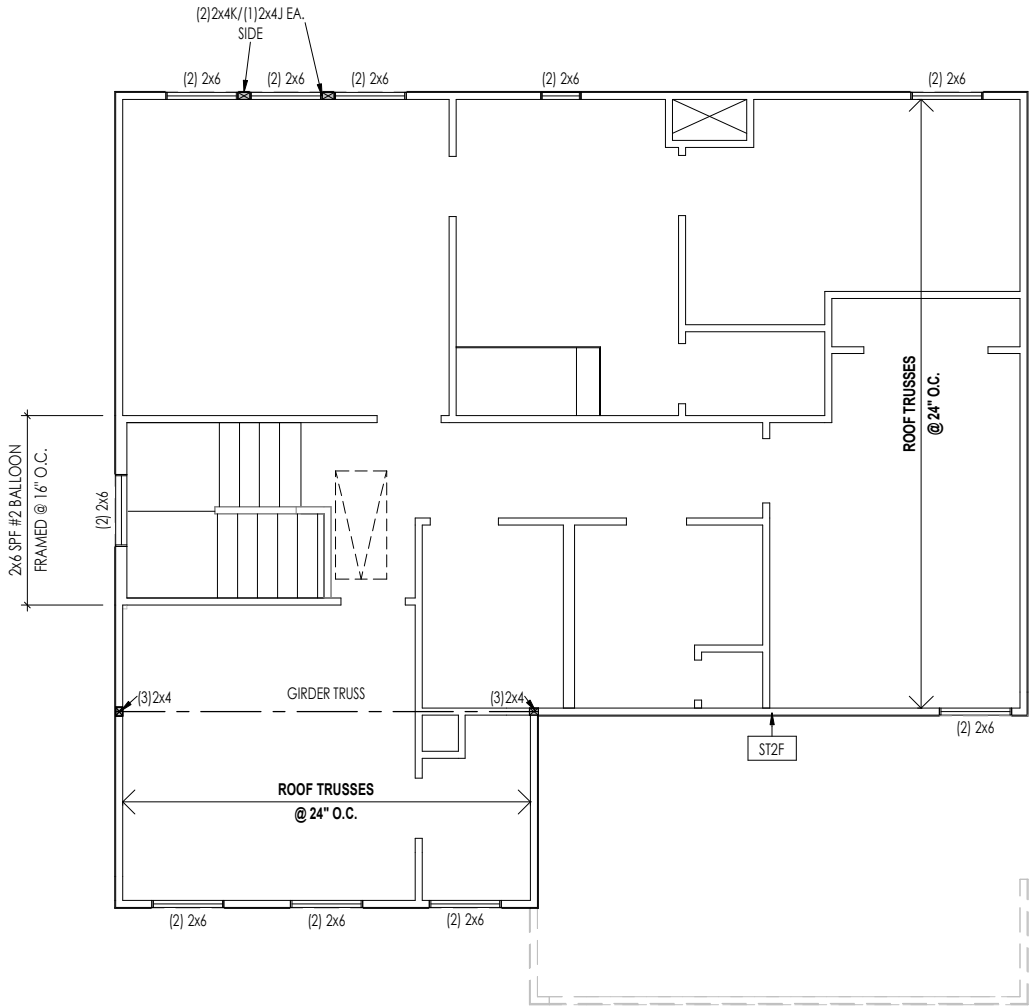

General Notes:

1. REFER TO SHEET ON.1 FOR GENERAL NOTES.

Key Notes:

ST2F PROVIDE CONTINUOUS FULL HEIGHT SHEATHING BEHIND LOW ROOF TRUSSES TO SOLE PLATE

CONNECTION SPECIFICATIONS (TYP. U.N.O.)

NOTE: 10d NAIL = 3" x 0.131" GUN NAIL

|  |  |
|--|--|
| JOIST TO SOLE PLATE                          | (3)10d TOENAILS  |
| SOLE PLATE TO JOIST/BLK'G.                   | 10d NAILS @ 6" o.c.  |
| STUD TO SOLE PLATE                           | (3)10d TOENAILS  |
| TOP OR SOLE PLATE TO STUD                    | (3)10d NAILS   |
| RIM TO TOP PLATE                             | 10d TOENAILS @ 6" o.c.   |
| BLK'G. BTWN. JOISTS TO TOP PL.               | (3)10d TOENAILS  |
| RAFTER/TRUSS TO TOP PLATE                    | (3)10d TOENAILS + (1) SIMPSON H2.5A  |
| GAB. END TRUSS TO DBL. TOP PL.               | 10d TOENAILS @ 8" o.c.   |
| R.T. w/ HEEL HT. 9 1/4" TO 12"               | 2x10 BLK EVERY 3RD BAY FASTENED TO DBL. TOP PLATE w/ 10d TOENAILS @ 6" O.C.  |
| R.T. w/ HEEL HT. 12" TO 16"                  | 2x12 BLK EVERY 3RD BAY FASTENED TO DBL. TOP PLATE w/ 10d TOENAILS @ 6" O.C.  |
| R.T. w/ HEEL HT. UP TO 24"                   | LAP WALL SHTG. w/ DBL. TOP PL. & INSTALL ON TRUSS VERT. - FASTEN w/ 8d NAILS @ 6" O.C.   |
| R.T. w/ HEEL HT. 24" TO 48"                  | LAP WALL SHTG. w/ DBL. TOP PL. & INSTALL ON TRUSS VERT. - FASTEN w/ 8d NAILS @ 6" O.C. PROVIDE 2x BLK @ EA. BAY AT TOP OF HEEL |
| DOUBLE STUD                                  | 10d NAILS @ 24" o.c.   |
| DOUBLE TOP PLATE                             | 10d NAILS @ 24" o.c.   |
| DOUBLE TOP PLATE LAP SPLICE                  | (10)10d NAILS IN LAPPED AREA   |
| TOP PLATE LAP @ CORNERS & INTERSECTING WALLS | (2)10d NAILS   |
| WALL TO FOUNDATION                           | WALL SHTG. LAP w/ SILL PL. & FASTENED PER SHEAR WALL FASTENING SPEC.   |

Space for Architect Seal

FOR STRUCTURE ONLY

2025-04-17

RESIDENCE FOR:

PETTY


48 GRACEFUL ROW

SERENITY

|  |               |                            |   |
|--|---------------|----------------------------|---|
| Job Number:  | Drawing Date: | Coord Name:                | Coord Phone:  |
| STY5-0351-00   | 2/26/25       | GREG P.                    | 859.578.4355  |
| House Name:  |               | Drawing Scale: 1/8" = 1'0" |   |
| the GRACE  |               | Contract Drawn By:         |   |
|  |               | GLP                        |   |
|  |               | Series:                    |   |
| Plan No.:  |               |                            |   |
| Born on Date:  | 11/11/22      | CDs Drawn By:              | CLM   |
| <div><div>Copyright © 2022 ( 2022 ) The Drees Company. All Rights Reserved.<br/>8521 Six Forks Road, Suite 500, Raleigh, NC. 27615<br/>Phone: (919) 844-9288</div></div> |               | Sheet Information          | <div>2.02S</div> <div>Second Floor Structural Plan</div> <div>Elevation "A"</div> |

C:\Corbett\SouthEast\RALEIGH\STY5-035-001-001\STY5-035-001.rvt

| ROOF VENTILATION                                |            |         |           |
|---|------------|---------|-----------|
| CITY/SERIES:                                    |            | RALEIGH |           |
|   | MAIN HOUSE | GARAGE  | OUT. LVG. |
| TOTAL ATTIC AREA:                               | 1,271      | 269     | 365       |
| REQUIRED NET FREE VENTILATION (ATTIC AREA/300): | 4.24       | 0.90    | 1.22      |
| ACTUAL NET FREE VENTILATION (UPPER + LOWER):    | 6.34       | 1.37    | 2.13      |
| DOWNSPOUT CALCULATION                           |            |         |           |
|   | MAIN HOUSE | GARAGE  | OUT. LVG. |
| TOTAL DRAINABLE ROOF AREA:                      | 1652.3     | 349.7   | 474.5     |
| MINIMUM # OF DOWNSPOUTS:                        | 3          | 1       | 1         |

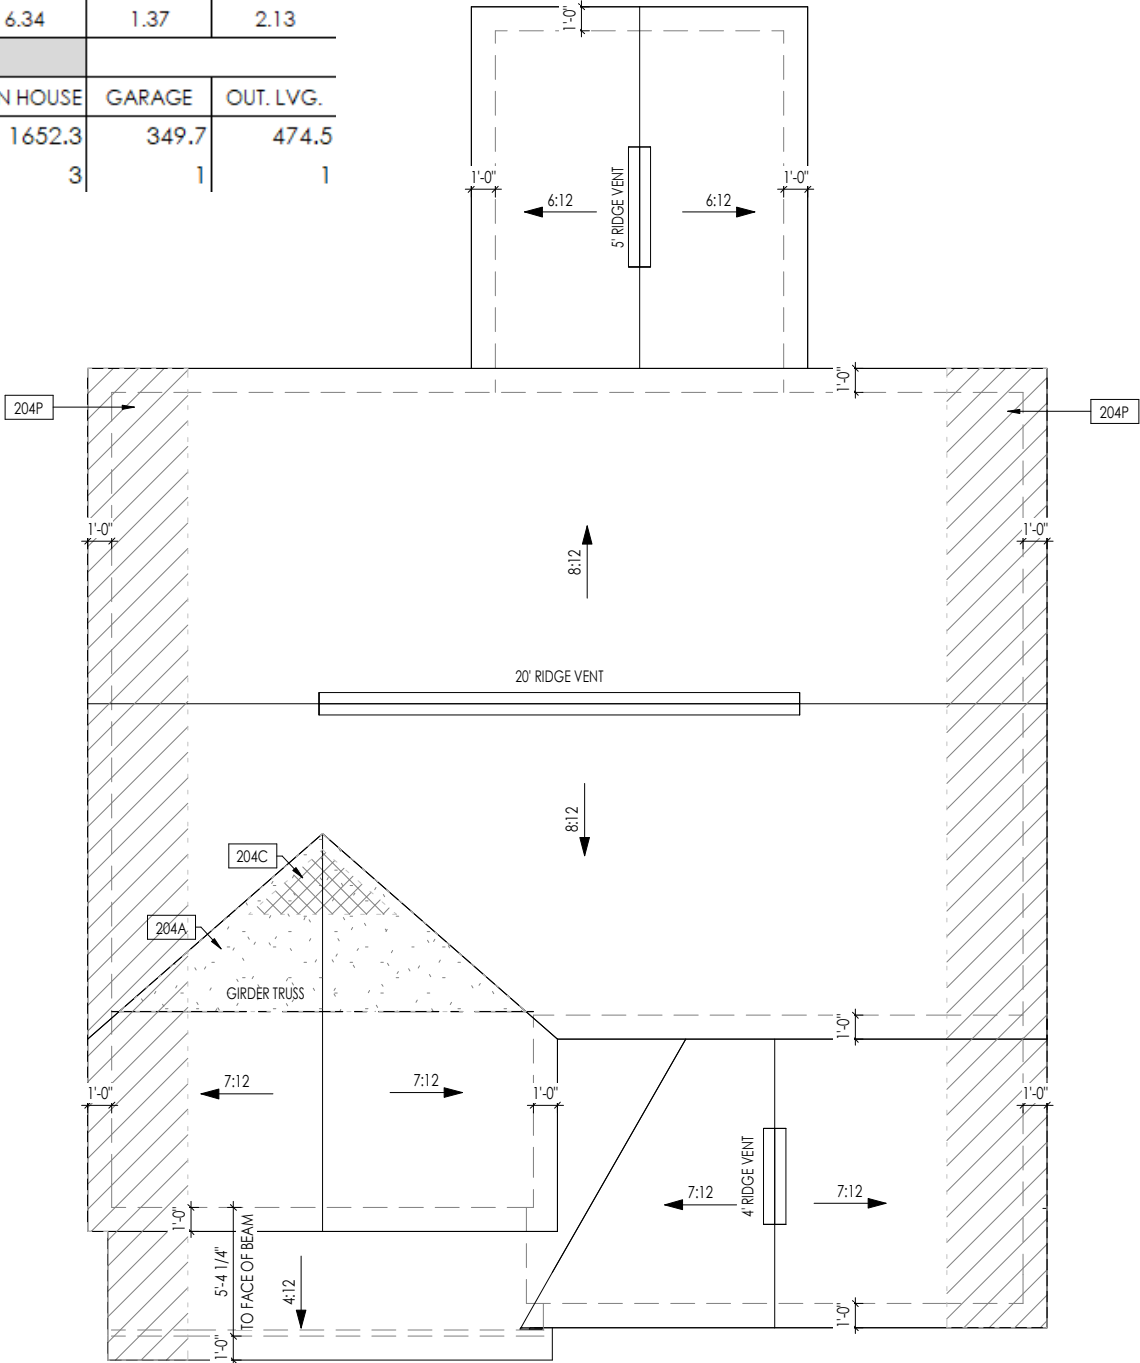

| HEEL CUT STANDARDS |          |         |         |
|--------------------|----------|---------|---------|
|                    | OVERHANG |         |         |
|                    | 1'-0"    | 2'-0"   |         |
| ROOF PITCH         | 4:12     | 3-3/4"  | 7-3/4"  |
|                    | 5:12     | 4-3/4"  | 9-3/4"  |
|                    | 6:12     | 5-3/4"  | 11-3/4" |
|                    | 7:12     | 6-3/4"  | 13-3/4" |
|                    | 8:12     | 7-3/4"  | N/A     |
|                    | 9:12     | 8-3/4"  | N/A     |
|                    | 10:12    | 9-3/4"  | N/A     |
|                    | 12:12    | 11-3/4" | N/A     |
|                    | 14:12    | 13-3/4" | N/A     |

| General Notes:                               |   |
|--|---|
| 1. REFER TO SHEET ON.1 FOR GENERAL NOTES.    |   |
| Key Notes:                                   |   |
| 204A   | VALLEY TRUSS OVER FRAMING @ 24" O.C.  |
| 204C   | NO ROOF DECKING UNDER OVER-FRAMING IN THIS AREA TO ALLOW FOR PROPER ATTIC VENTILATION   |
| 204P   | 4'-0"(MIN.) OF FIRE RETARDANT TREATED ROOF SHEATHING. NO PENETRATION ALLOWED WITHIN 4' OF EXTERIOR WALL - SEE DETAIL H/7.01 FOR FIRE BLOCKING AT SOFFIT |
| CONNECTION SPECIFICATIONS (TYP. U.N.O.)      |   |
| NOTE: 10d NAIL = 3" x 0.131" GUN NAIL        |   |
| JOIST TO SOLE PLATE                          | (3)10d TOENAILS   |
| SOLE PLATE TO JOIST/BLK'G.                   | 10d NAILS @ 6" o.c.   |
| STUD TO SOLE PLATE                           | (3)10d TOENAILS   |
| TOP OR SOLE PLATE TO STUD                    | (3)10d NAILS  |
| RIM TO TOP PLATE                             | 10d TOENAILS @ 6" o.c.  |
| BLK'G. BTWN. JOISTS TO TOP PL.               | (3)10d TOENAILS   |
| RAFTER/TRUSS TO TOP PLATE                    | (3)10d TOENAILS + (1) SIMPSON H2.5A   |
| GAB. END TRUSS TO DBL. TOP PL.               | 10d TOENAILS @ 8" o.c.  |
| R.T. w/ HEEL HT. 9 1/4" TO 12"               | 2x10 BLK EVERY 3RD BAY FASTENED TO DBL. TOP PLATE w/ 10d TOENAILS @ 6" O.C.   |
| R.T. w/ HEEL HT. 12" TO 16"                  | 2x12 BLK EVERY 3RD BAY FASTENED TO DBL. TOP PLATE w/ 10d TOENAILS @ 6" O.C.   |
| R.T. w/ HEEL HT. UP TO 24"                   | LAP WALL SHTG. w/ DBL. TOP PL. & INSTALL ON TRUSS VERT. - FASTEN w/ 8d NAILS @ 6" O.C.  |
| R.T. w/ HEEL HT. 24" TO 48"                  | LAP WALL SHTG. w/ DBL. TOP PL. & INSTALL ON TRUSS VERT. - FASTEN w/ 8d NAILS @ 6" O.C. PROVIDE 2x BLK @ EA. BAY AT TOP OF HEEL                          |
| DOUBLE STUD                                  | 10d NAILS @ 24" o.c.  |
| DOUBLE TOP PLATE                             | 10d NAILS @ 24" o.c.  |
| DOUBLE TOP PLATE LAP SPLICE                  | (10)10d NAILS IN LAPPED AREA  |
| TOP PLATE LAP @ CORNERS & INTERSECTING WALLS | (2)10d NAILS  |
| WALL TO FOUNDATION                           | WALL SHTG. LAP w/ SILL PL. & FASTENED PER SHEAR WALL FASTENING SPEC.  |

Space for Architect Seal

FOR STRUCTURE ONLY

2025-04-17

RESIDENCE FOR:  
**PETTY**  
48 GRACEFUL ROW  
SERENITY

|                                    |                                 |                               |                                     |
|------------------------------------|---------------------------------|-------------------------------|-------------------------------------|
| Job Number:<br><b>STY5-0351-00</b> | Drawing Date:<br><b>2/26/25</b> | Coord Name:<br><b>GREG P.</b> | Coord Phone:<br><b>859.578.4355</b> |
| House Name:<br><b>the GRACE</b>    |                                 |                               | Contract Drawn By:<br><b>GLP</b>    |
| Born on Date:<br>11/11/22          |                                 |                               | CDs Drawn By:<br>CLM                |


Copyright © 2022 ( 2022 ) The Drees Company. All Rights Reserved.  
8521 Six Forks Road, Suite 500, Raleigh, NC. 27615  
Phone: (919) 844-9288

Sheet Information

**2.04**  
Roof Plan  
Elevation "A"

3/13/2025 4:21:02 PM



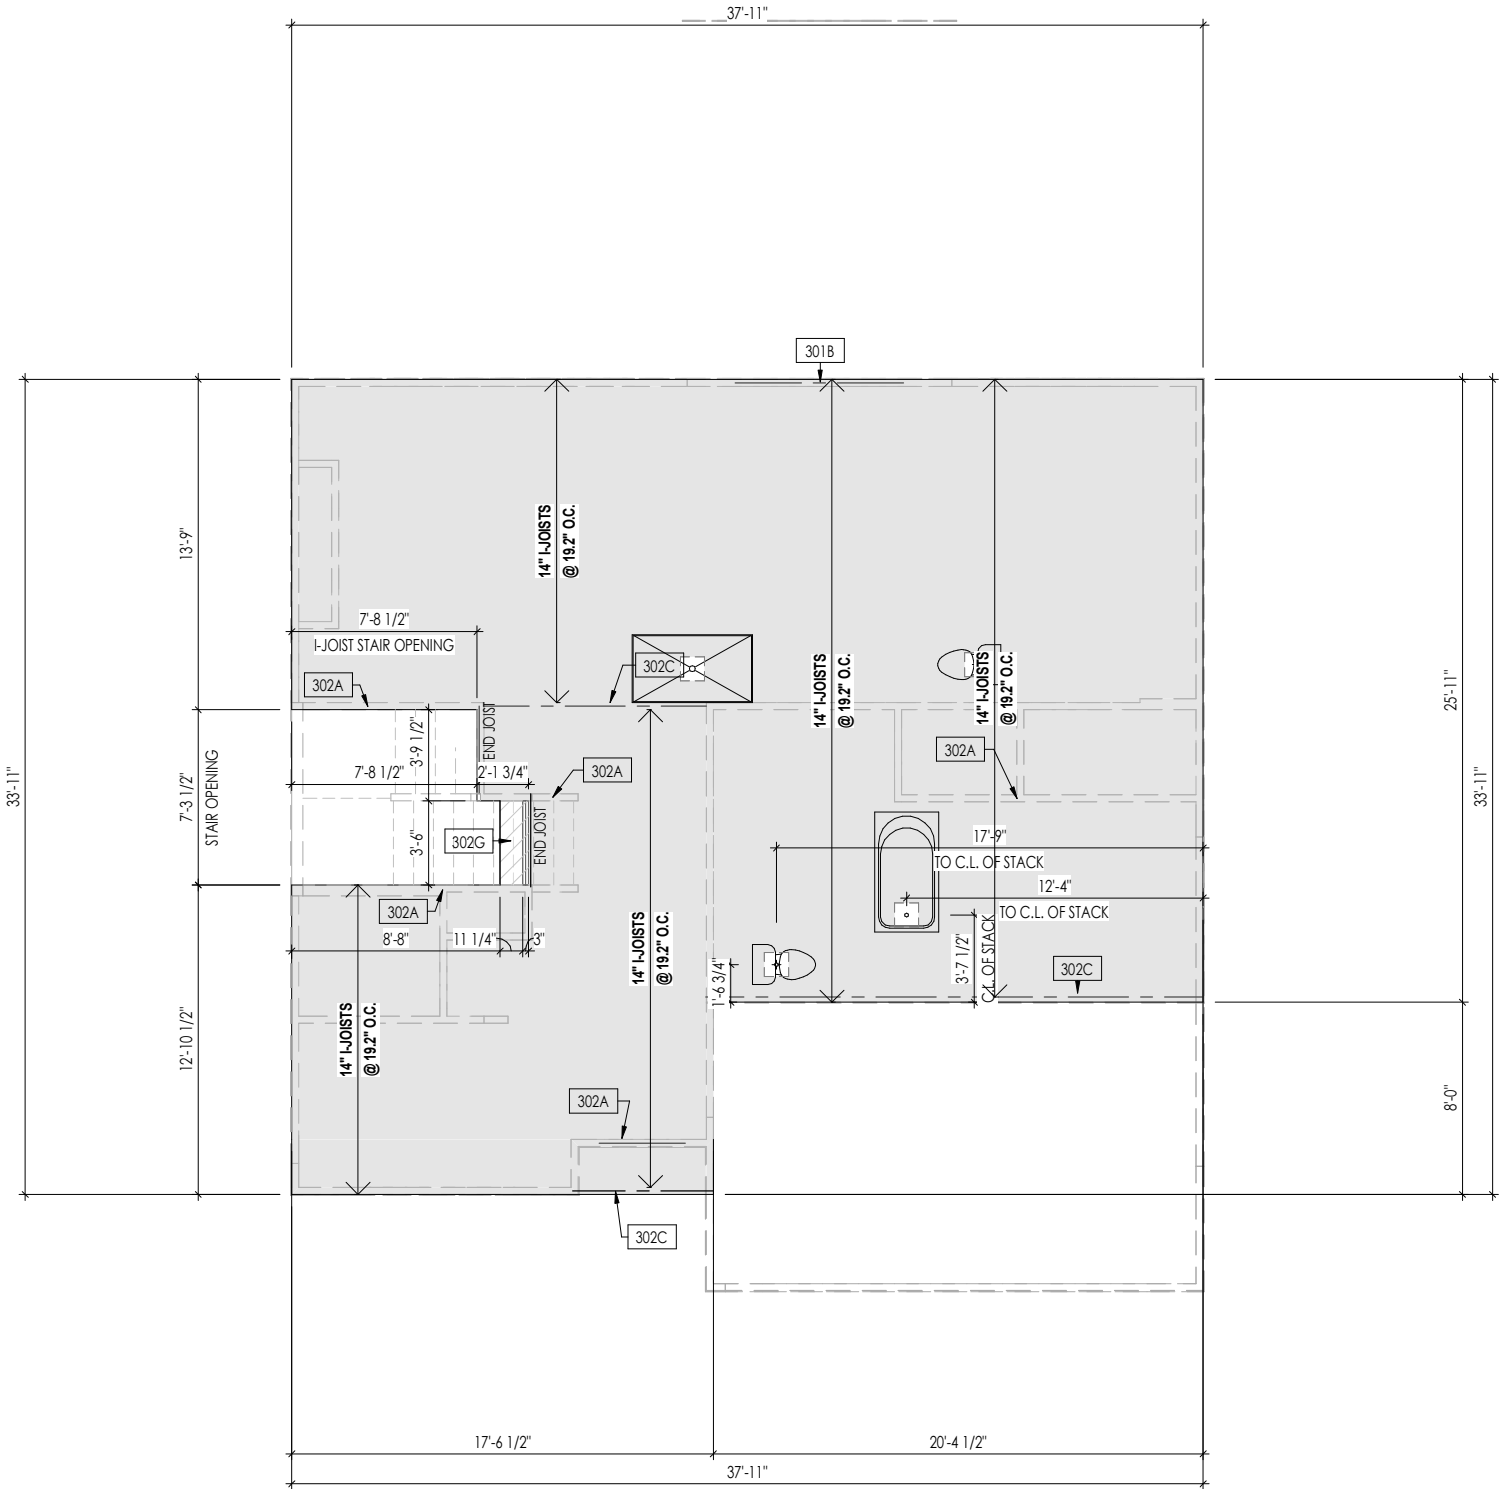

**General Notes:**

1. REFER TO SHEET ON.1 FOR GENERAL NOTES.  
2. FLOOR JOISTS TO BE 14" TJI 210 SERIES I-JOISTS, OR EQUAL, @ 19.2" O.C., UNLESS OTHERWISE NOTED.  
3. JOISTS ARE NOT TO BE PLACE DIRECTLY OVER INTERIOR PARALLEL WALL.  
(TO PREVENT UNEVEN FLOOR DEFLECTION FROM OCCURRING)  
4. ADD'L JOISTS MAY BE LOCATED UP TO 2' AWAY FROM THE PARTITION WALL ABOVE IN CASES WHERE MECHANICAL PENETRATIONS

**Key Notes:**

302A BEARING WALL BELOW  
302C FLUSH BEAM - SEE SHEET 2.01S FOR MORE INFO  
302G (2)2x8 (TOP FLUSH) NEXT TO 2x12 FLAT FRAME FOR STAIR HEADROOM - SEE DETAIL X/X.XX

Space for Architect Seal

FOR STRUCTURE ONLY

2025-04-17

RESIDENCE FOR:

**PETTY**

48 GRACEFUL ROW

SERENITY


|                                    |                                 |                               |                                     |
|------------------------------------|---------------------------------|-------------------------------|-------------------------------------|
| Job Number:<br><b>STY5-0351-00</b> | Drawing Date:<br><b>2/26/25</b> | Coord Name:<br><b>GREG P.</b> | Coord Phone:<br><b>859.578.4355</b> |
| House Name:<br><b>the GRACE</b>    |                                 |                               | Contract Drawn By:<br><b>GLP</b>    |
| Born on Date:<br>11/11/22          |                                 |                               | CDs Drawn By:<br>CLM                |

Copyright © 2022 ( 2022 ) The Drees Company. All Rights Reserved.  
8521 Six Forks Road, Suite 500, Raleigh, NC. 27615  
Phone: (919) 844-9288


Sheet Information

**3.02**


Second Floor Subfloor Plan  
Elevation "A"

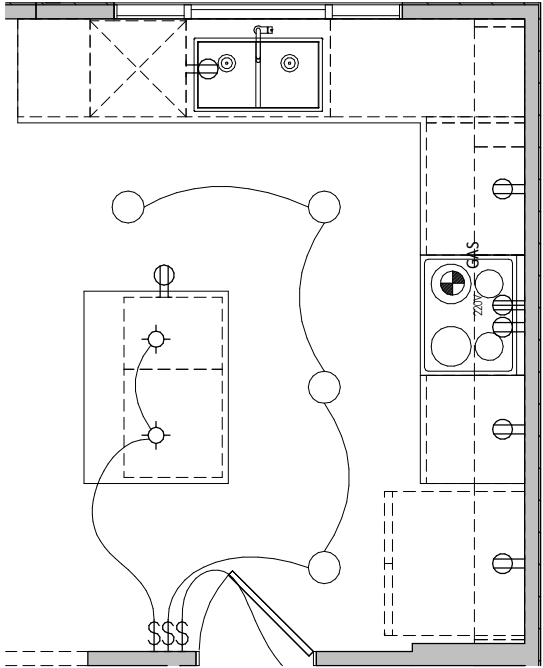

A  
4.01  
KITCHEN LIGHTING DETAIL  
1/4" = 1'-0"

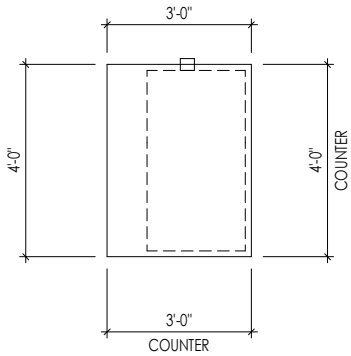

B  
4.01  
KITCHEN ISLAND DETAIL  
1/4" = 1'-0"

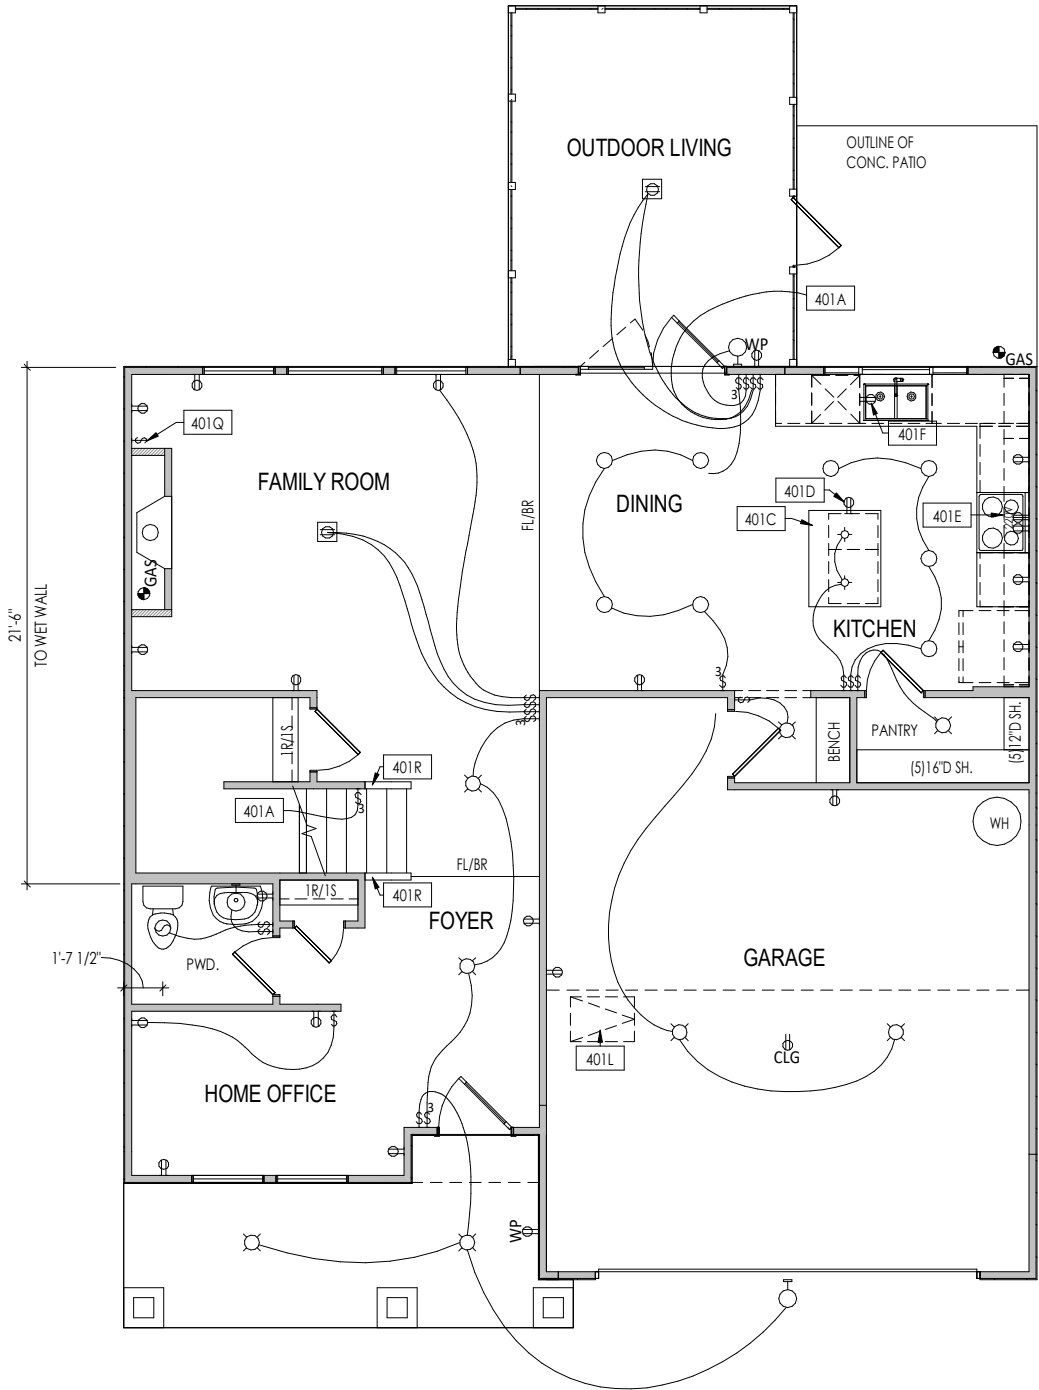

| General Notes:                            |  |
|---|--|
| 1. REFER TO SHEET ON.1 FOR GENERAL NOTES. |  |
| Key Notes:                                |  |
| 401A                                      | TO SWITCH OR LIGHT ABOVE                                     |
| 401C                                      | SEE DETAIL A/4.01 FOR KITCHEN ISLAND COUNTERTOP DIMENSIONS   |
| 401D                                      | HOLD OUTLET HIGH ON ISLAND                                   |
| 401E                                      | OUTLET FOR RANGE HOOD/MICROWAVE HELD HIGH - VENT TO EXTERIOR |
| 401F                                      | OUTLET FOR DISHWASHER LOCATED IN SINK CABINET                |
| 401L                                      | 22-1/2" x 32" ATTIC ACCESS PANEL IN CEILING                  |
| 401Q                                      | SWITCHES FOR BLOWER UNIT WITH DIRECT VENT FIREPLACE          |
| 401R                                      | HALF WALL W/ WOOD CAP  |

| MECHANICAL LEGEND  |  |  |
|--|--|--|
| ⊖ WALL OUTLET  | ⊗ CLG. MOUNTED LIGHT FIXT.                                       | ⊕ HOSE BIB                               |
| ⊖ WEATHERPROOF GFCI OUTLET   | ○ SURFACE MOUNT DISC LIGHT OR RECESSED CEILING LIGHT, PER SPECS. | ⊖ SHOWER HEAD                            |
| ⊖ 220 VOLT OUTLET  | ○ WALL MOUNTED LIGHT FIXT.                                       | ⊖ GAS HOOK UP                            |
| ⊖ GFCI OUTLET  | ⊖ DOUBLE SPOTLIGHT FIXT.   | ⊖ FLOOR DRAIN                            |
| ⊖ FLOOR OUTLET   | ⊖ DIRECTIONAL CAN LIGHT  | ⊖ SMOKE DETECTOR                         |
| ⊖ COUNTER POP-UP OUTLET  | ⊖ PIN LIGHT  | ⊖ SMOKE DETECTOR/CO DETECTOR COMBINATION |
| ⊖ SINGLE POLE SWITCH   | ⊖ WALL SCONCE @ 5'-6" A.F.F.                                     | ⊖ EXHAUST FAN AND LIGHT COMBINATION      |
| ⊖ 3-WAY SWITCH   | ⊖ FLUORESCENT LIGHT  | ⊖ CLG. MTD. EXHAUST FAN                  |
| ⊖ 4-WAY SWITCH   | ⊖ UNDER CABINET LIGHTING   | ⊖ DATA JACK                              |
| ⊖ STAIR LIGHT  |  | ⊖ CABLE TELEVISION JACK                  |
| ⊖ BLOCK, MOUNT, & SWITCH FOR FUTURE FAN/LIGHT COMBINATION (CENTER, UNLESS OTHERWISE NOTED) |  |  |

Space for Architect Seal

| RESIDENCE FOR:<br>PETTY<br>48 GRACEFUL ROW<br>SERENITY |                          |                             |                              |
|--|--------------------------|-----------------------------|------------------------------|
| Job Number:<br>STY5-0351-00                            | Drawing Date:<br>2/26/25 | Coord Name:<br>GREG P.      | Coord Phone:<br>859.578.4355 |
| House Name:  |                          | Drawing Scale: 1/8" = 1'-0" |                              |
| the GRACE  |                          | Contract Drawn By:<br>GLP   |                              |
|  |                          | Series:                     |                              |
| Born on Date:  |                          | CDs Drawn By:               |                              |
| 11/11/22   |                          | CLM                         |                              |
| Plan No.:  |                          |                             |                              |




Copyright © 2022 ( ) The Drees Company. All Rights Reserved.  
8521 Six Forks Road, Suite 500, Raleigh, NC. 27615  
Phone: [919] 844-9288

Sheet Information

4.01

First Floor Mechanical Plan  
Elevation "A"

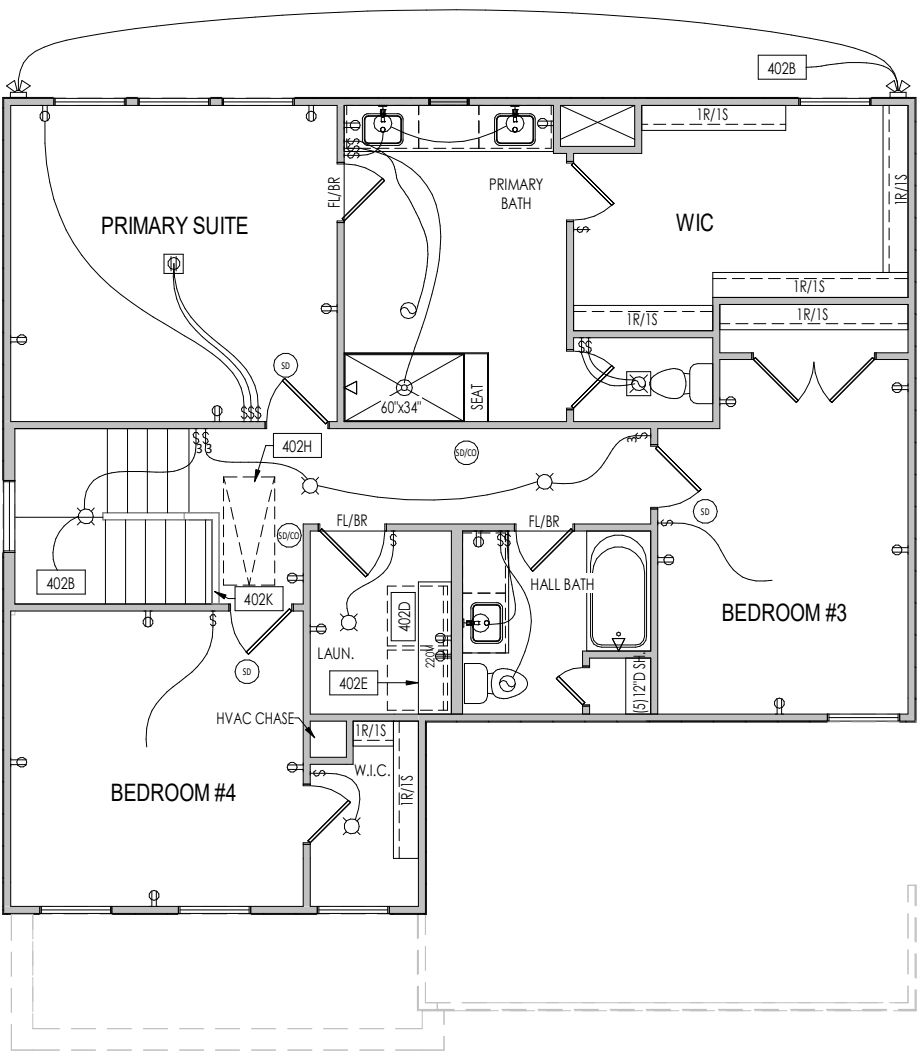

General Notes:

1. REFER TO SHEET ON.1 FOR GENERAL NOTES.

Key Notes:

402B

TO SWITCH OR LIGHT BELOW

402D

LOCATE WASHER TO LEFT OF DRYER

402E

16" DEEP x 5'-6" LONG SHELF HELD AT 5'-7" A.F.F.

402H

PULL DOWN ATTIC ACCESS STAIRS W/ LIGHT AND OUTLET

402K

HALF WALL WITH WOOD CAP

MECHANICAL LEGEND

⊖

WALL OUTLET

⊖

CLG. MOUNTED LIGHT FIXT.

⊕

HOSE BIB

⊖

WEATHERPROOF GFCI OUTLET

○

SURFACE MOUNT DISC LIGHT OR RECESSED CEILING LIGHT, PER SPECS.

⊖

SHOWER HEAD

⊖

220 VOLT OUTLET

○

WALL MOUNTED LIGHT FIXT.

⊖

GAS HOOK UP

⊖

GFCI OUTLET

⊖

DOUBLE SPOTLIGHT FIXT.

⊖

FLOOR DRAIN

⊖

FLOOR OUTLET

⊖

DIRECTIONAL CAN LIGHT

⊖

SMOKE DETECTOR

⊖

COUNTER POP-UP OUTLET

⊖

PIN LIGHT

⊖

SMOKE DETECTOR/CO DETECTOR COMBINATION

⊖

SINGLE POLE SWITCH

⊖

WALL SCONCE @ 5'-6" A.F.F.

⊖

EXHAUST FAN AND LIGHT COMBINATION

⊖

3-WAY SWITCH

⊖

FLUORESCENT LIGHT

⊖

CLG. MTD. EXHAUST FAN

⊖

4-WAY SWITCH

⊖

UNDER CABINET LIGHTING

⊖

DATA JACK

⊖

STAIR LIGHT

⊖

BLOCK, MOUNT, & SWITCH FOR FUTURE FAN/LIGHT COMBINATION (CENTER, UNLESS OTHERWISE NOTED)

⊖

CABLE TELEVISION JACK

Space for Architect Seal

RESIDENCE FOR:

PETTY

48 GRACEFUL ROW

SERENITY

Job Number:

STY5-0351-00

Drawing Date:

2/26/25

Coord Name:

GREG P.

Coord Phone:

859.578.4355

House Name:

the GRACE

Drawing Scale:

1/8" = 1'0"

Contract Drawn By:

GLP

Series:

Plan No.:

Born on Date:

11/11/22

CDs Drawn By:

CLM

Drees HOMES


SM

Copyright © 2022 ( 2022 ) The Drees Company. All Rights Reserved.  
8521 Six Forks Road, Suite 500, Raleigh, NC 27615  
Phone: (919) 844-9288

Sheet Information

4.02

Second Floor Mechanical Plan  
Elevation "A"

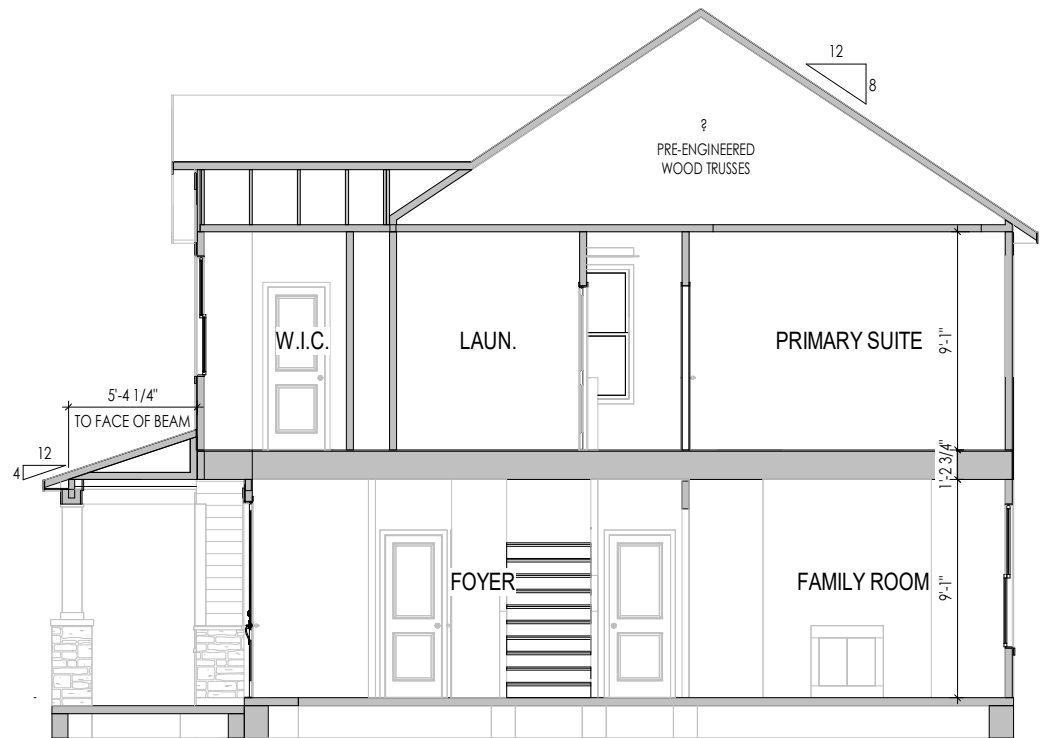

**A**  
5.01 Building Section Thru Foyer  
1/8" = 1'-0"

General Notes:

1. REFER TO SHEET 00.1 FOR GENERAL NOTES.

Key Notes:

Space for Architect Seal

RESIDENCE FOR:  
**PETTY**  
48 GRACEFUL ROW  
SERENITY

|              |               |             |              |
|--------------|---------------|-------------|--------------|
| Job Number:  | Drawing Date: | Coord Name: | Coord Phone: |
| STY5-0351-00 | 2/26/25       | GREG P.     | 859.578.4355 |

|             |                             |                    |
|-------------|-----------------------------|--------------------|
| House Name: | Drawing Scale: 1/8" = 1'-0" | Contract Drawn By: |
|             |                             | GLP                |

|           |         |
|-----------|---------|
| the GRACE | Series: |
|           |         |

|               |          |               |     |           |
|---------------|----------|---------------|-----|-----------|
| Born on Date: | 11/11/22 | CDs Drawn By: | CLM | Plan No.: |
|               |          |               |     |           |




Copyright © 2022 ( 2022 ) The Drees Company. All Rights Reserved.  
8521 Six Forks Road, Suite 500, Raleigh, NC. 27615  
Phone: (919) 844-9288

Sheet Information

5.01  
Building Section  
Elevation "A"



|  |
|--|
| <b>TYPICAL TRIM:</b>                                     |
| <b>6" FASCIA</b><br>(ALL SIDES)                          |
| <b>8" FRIEZE</b><br>(FRONT ONLY, UNLESS OTHERWISE NOTED) |

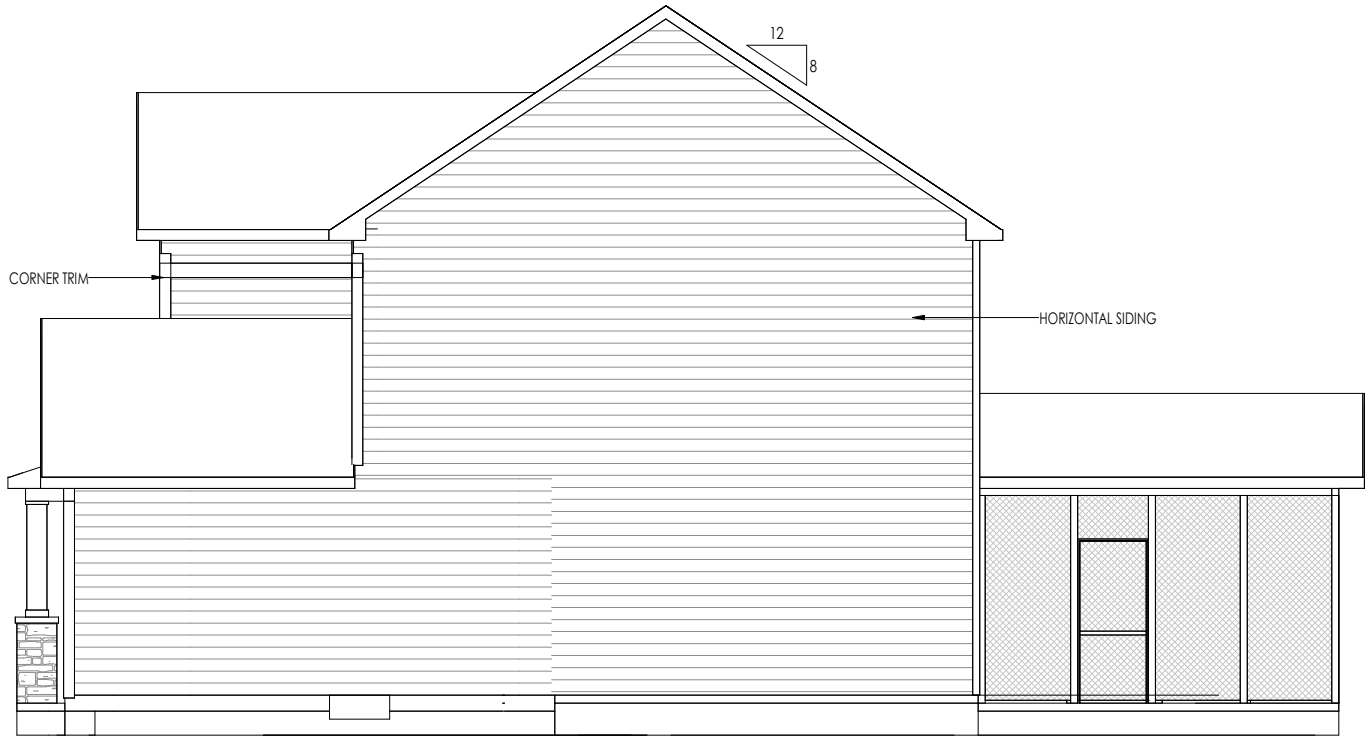

General Notes:

1. REFER TO SHEET 00.1 FOR GENERAL NOTES.

2. ROOFING MATERIAL PER SELECTIONS.

3. REFER TO LINTEL SCHEDULE AS NEEDED ON SHEET 6.01.

Key Notes:

Space for Architect Seal

RESIDENCE FOR:

PETTY

48 GRACEFUL ROW

SERENITY

|               |               |                            |                    |
|---------------|---------------|----------------------------|--------------------|
| Job Number:   | Drawing Date: | Coord Name:                | Coord Phone:       |
| STY5-0351-00  | 2/26/25       | GREG P.                    | 859.578.4355       |
| House Name:   |               | Drawing Scale: 1/8" = 1'0" | Contract Drawn By: |
| the GRACE     |               |                            | GLP                |
|               |               | Series:                    |                    |
| Born on Date: |               | CDs Drawn By:              | Plan No.:          |
| 11/11/22      |               | CLM                        |                    |

Drees

HOMES<sup>SM</sup>

Copyright © 2022 ( 2022 ) The Drees Company. All Rights Reserved.

8521 Six Forks Road, Suite 500, Raleigh, NC 27615

Phone: (919) 844-9288

Sheet Information

6.02

Garage Side Elevation

Elevation "A"

3/13/2025 4:21:37 PM

I:\Content\150\THE EASTRALEIGH\STY5-0351-00\STY5-0351-00.rvt



I:\Content\15\01\EA\STR4\EGH\STY5\STY5-0351-0351-0351\STY5-0351-0351.dwg

|  |
|--|
| <b>TYPICAL TRIM:</b>                                     |
| <b>6" FASCIA</b><br>(ALL SIDES)                          |
| <b>8" FRIEZE</b><br>(FRONT ONLY, UNLESS OTHERWISE NOTED) |



General Notes:

1. REFER TO SHEET ON.1 FOR GENERAL NOTES.
2. ROOFING MATERIAL PER SELECTIONS.
3. REFER TO LINTEL SCHEDULE AS NEEDED ON SHEET 6.01.

Key Notes:

Space for Architect Seal

RESIDENCE FOR:  
**PETTY**  
48 GRACEFUL ROW  
SERENITY

|                                    |                                 |                               |                                     |
|------------------------------------|---------------------------------|-------------------------------|-------------------------------------|
| Job Number:<br><b>STY5-0351-00</b> | Drawing Date:<br><b>2/26/25</b> | Coord Name:<br><b>GREG P.</b> | Coord Phone:<br><b>859.578.4355</b> |
| House Name:<br><b>the GRACE</b>    |                                 |                               | Contract Drawn By:<br><b>GLP</b>    |
|                                    |                                 |                               | Series:                             |
| Born on Date:<br><b>11/11/22</b>   |                                 |                               | Plan No.:                           |
| CDs Drawn By:<br><b>CLM</b>        |                                 |                               |                                     |



Sheet Information

**6.03**  
Rear Elevation  
Elevation "A"

3/26/2025 1:45:18 PM







I:\Content\15\01\EA\TRALEIGH\STY5-0351-0351-0351\STY5-0351-0351.dwg



| TYPICAL TRIM:                                     |
|---|
| 6" FASCIA<br>(ALL SIDES)                          |
| 8" FRIEZE<br>(FRONT ONLY, UNLESS OTHERWISE NOTED) |

|  |  |  |  |
|--|--|--|--|
| General Notes:                                       |  |  |  |
| 1. REFER TO SHEET 0N.1 FOR GENERAL NOTES.            |  |  |  |
| 2. ROOFING MATERIAL PER SELECTIONS.                  |  |  |  |
| 3. REFER TO LINTEL SCHEDULE AS NEEDED ON SHEET 6.01. |  |  |  |
| Key Notes:   |  |  |  |
|  |  |  |  |
|  |  |  |  |
3/13/2025 4:21:38 PM

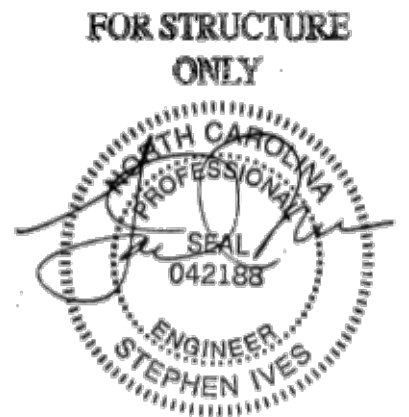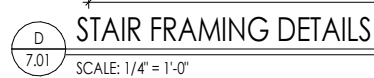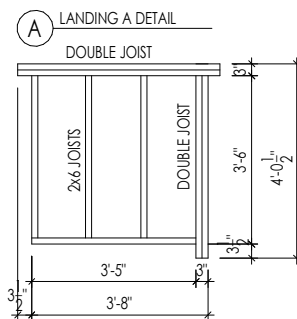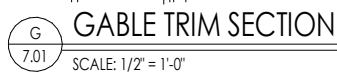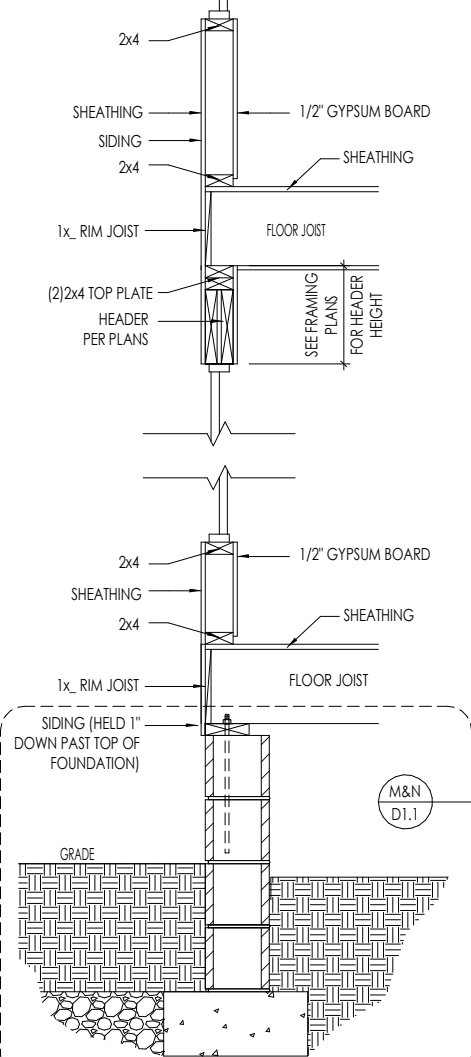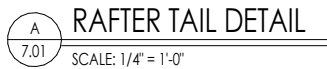

2025-04-17

RESIDENCE FOR:  
**PETTY**  
3 GRACEFUL ROW  
SERENITY

|                                    |                                 |                               |                                     |
|------------------------------------|---------------------------------|-------------------------------|-------------------------------------|
| Job Number:<br><b>STY5-0351-00</b> | Drawing Date:<br><b>2/26/25</b> | Coord Name:<br><b>GREG P.</b> | Coord Phone:<br><b>859.578.4355</b> |
| House Name:<br><b>the GRACE</b>    |                                 |                               | Drawing Scale: 1/8" = 1'0"          |
|                                    |                                 |                               | Contract Drawn By:<br><b>GLP</b>    |
|                                    |                                 |                               | Series:                             |
| Born on Date: 11/11/22             |                                 | CDs Drawn By: CLM             | Plan No.:                           |



Sheet Information

# 7.01

House Specific Details  
Elevation "A"

## CONNECTION SPECIFICATIONS (TYP. U.N.O.)

| NOTE: 10d NAIL = 3" x 0.131" GUN NAIL           |  |
|---|--|
| JOIST TO SOLE PLATE                             | (3)10d TOENAILS  |
| SOLE PLATE TO JOIST/BLK'G.                      | 10d NAILS @ 6" O.C.  |
| STUD TO SOLE PLATE                              | (3)10d TOENAILS  |
| TOP OR SOLE PLATE TO STUD                       | (3)10d NAILS   |
| RIM TO TOP PLATE                                | 10d TOENAILS @ 6" O.C.   |
| BLK'G. BTWN. JOISTS TO TOP PL.                  | (3)10d TOENAILS  |
| RAFTER/TRUSS TO TOP PLATE                       | (3)10d TOENAILS +<br>(1) SIMPSON H2.5A   |
| GAB. END TRUSS TO DBL. TOP PL.                  | 10d TOENAILS @ 8" O.C.   |
| R.T. w/ HEEL HT. 9 1/4" TO 12"                  | 2x10 BLK EVERY 3RD BAY<br>FASTENED TO DBL. TOP PLATE<br>w/ 10d TOENAILS @ 6" O.C.  |
| R.T. w/ HEEL HT. 12" TO 16"                     | 2x12 BLK EVERY 3RD BAY<br>FASTENED TO DBL. TOP PLATE<br>w/ 10d TOENAILS @ 6" O.C.  |
| R.T. w/ HEEL HT. UP TO 24"                      | LAP WALL SHTG. w/ DBL. TOP PL.<br># INSTALL ON TRUSS VERT. -<br>FASTEN W/ 8d NAILS @ 6" O.C.   |
| R.T. w/ HEEL HT. 24" TO 48"                     | LAP WALL SHTG. w/ DBL. TOP PL.<br># INSTALL ON TRUSS VERT. -<br>FASTEN W/ 8d NAILS @ 6" O.C.<br>PROVIDE 2x BLK @ EA. BAY AT<br>TOP OF HEEL |
| DOUBLE STUD                                     | 10d NAILS @ 24" O.C.   |
| DOUBLE TOP PLATE                                | 10d NAILS @ 24" O.C.   |
| DOUBLE TOP PLATE LAP SPLICE                     | (10)10d NAILS IN LAPPED AREA   |
| TOP PLATE LAP @ CORNERS &<br>INTERSECTING WALLS | (2)10d NAILS   |
| WALL TO FOUNDATION                              | WALL SHTG. LAP w/ SILL PL. &<br>FASTENED PER SHEAR WALL<br>FASTENING SPEC.   |

### GARAGE SLAB

4" CONC. SLAB w/ 6x6-WI.4xWI.4  
WMF ON 6 MIL VAPOR BARRIER  
ON 4" MIN. GRANULAR FILL ON 95%  
COMPACTED FILL/VIRGIN SOIL

### PORCH SLAB

4" CONC. SLAB w/ 6x6-WI.4xWI.4 WMF ON  
95% COMPACTED FILL/VIRGIN SOIL

### BASEMENT SLAB

4" CONC. SLAB ON 6 MIL VAPOR BARRIER  
ON 4" MIN. GRANULAR FILL ON  
95% COMPACTED FILL/VIRGIN SOIL

### SLAB ON GRADE

4" CONC. SLAB w/ 6x6-WI.4xWI.4 WMF ON 6  
MIL VAPOR BARRIER ON 4" MIN. GRANULAR  
FILL ON 95% COMPACTED FILL/VIRGIN SOIL

## VENEER LINTEL SCHEDULE

| SPAN<br>(MAX) | HEIGHT OF VENEER<br>ABOVE LINTEL | STEEL ANGLE SIZE |
|---------------|----------------------------------|------------------|
| 3'-0"         | 20 FT. MAX                       | L4"x8"x1/4"      |
| 6'-0"         | 3 FT. MAX                        | L4"x8"x1/4"      |
|               | 16 FT. MAX                       | L5"x8"x3/8"      |
| 8'-0"         | 6 FT. MAX                        | L5"x8"x3/8"      |
| 9'-6"         | 3 FT. MAX                        | L5"x8"x3/8"      |
| 12'-0"        | 2 FT. MAX                        | L5"x8"x3/8"      |

ALL LINTELS:  
 - SHALL SUPPORT 2 3/4" - 3 1/2" VENEER w/ 40 psf MAXIMUM HEIGHT.  
 - 10" SHALL HAVE 4" MIN. BEARING  
 - 18" SHALL HAVE 8" MIN. BEARING  
 - 12" SHALL NOT BE FASTENED BACK TO HEADER.  
 - 12" SHALL BE FASTENED BACK TO WOOD HEADER IN WALL @ 8" O.C. w/ 3/4" DIA. x 3 1/2" LONG LAG SCREWS IN 2" LONG VERTICALLY SLOTTED HOLES.  
 - MAX. VENEER HT. APPLIES TO ANY PORTION OF BRICK OVER THE OPENING.  
 - ALL LINTELS SHALL BE LONG LSS VERTICAL.  
 - ALL LINTELS SHALL BE MADE OF 36 KSI STEEL.  
 - WHEN SUPPORTING VENEER < 3" WIDE THE EXTERIOR TOE OF THE HORIZONTAL LSS MAY BE CUT IN THE FIELD TO BE 3/4" WIDE OVER THE BEARING LENGTH ONLY. THIS IS TO ALLOW FOR VERTICAL JOINT FINISHING.  
 - SEE STRUCTURAL PLANS FOR ANY LINTEL CONDITION NOT ENCOMPASSED BY THE ABOVE PARAMETERS.  
 HKC STD. - MAY 2016

## LEGEND

- INTERIOR BEARING WALL
- BEARING WALL ABOVE
- BEAM / HEADER
- EXTENT OF OVERFRAMING
- METAL HANGER
- INDICATES EXTENT OF INT. OSB SHEARWALL, BLOCKED PANEL EDGES, AND/OR 3" O.C. EDGE NAILING
- INDICATES HOLDOWN
- INDICATES POST ABOVE (P.A.) PROVIDE SOLID BLOCKING UNDER POST OR JAMB ABOVE.

## ADDITIONAL NOTES FOR TRUSS & I-JOIST MANUFACTURER

ROOF TRUSS, FLOOR TRUSS AND ENGINEERED JOISTS SHALL BE DESIGNED TO MEET THE DEFLECTION CRITERIA BELOW, UNLESS NOTED OTHERWISE ON PLAN. MULHERN & KULP CANNOT BE HELD RESPONSIBLE FOR ANY STRUCTURAL ISSUES RELATED TO ANY BUILDING COMPONENT IF COMPONENT SHOP DRAWINGS ARE NOT SUBMITTED TO MKK FOR REVIEW PRIOR TO FABRICATION, DELIVERY, OR INSTALLATION.

TRUSSES/JOISTS SHALL BE DESIGNED SO THAT DIFFERENTIAL DEFLECTION BETWEEN ADJACENT PARALLEL TRUSSES/JOISTS OR GIRDER TRUSSES/FLUSH BEAMS DO NOT EXCEED THE FOLLOWING:

- ROOF TRUSSES:
- FLOOR TRUSSES, ATTIC TRUSSES, & I-JOISTS:

ABSOLUTE DEAD LOAD DEFLECTION OF FLOOR TRUSSES/ATTIC TRUSSES WHEN ADJACENT TO FLOOR FRAMING BY OTHERS SHALL BE LIMITED TO 3/16". (NOT DIFFERENTIAL DEFLECTION)

## GENERAL STRUCTURAL NOTES

### FOUNDATION

- DESIGN IS BASED ON 2018 NORTH CAROLINA RESIDENTIAL CODE.
- FOOTING DESIGN - 1500 PSF NET ALLOWABLE SOIL BEARING PRESSURE IS ASSUMED. BUILDER/CONTRACTOR MUST VERIFY.
- FASTEN 2x SILL PLATES TO CONC FND WITH A MINIMUM OF 2 ANCHORS PER PLATE, 12" MAX. FROM PLATE ENDS - UTILIZING:
  - 1/2" DIA. ANCHOR BOLTS @ 6'-0" O.C., 1" MIN. EMBEDMENT
  - SIMPSON MAB STRAPS @ 32" O.C.
  - SIMPSON MASA ANCHOR STRAPS @ 6'-0" O.C.
- ALL LUMBER EXPOSED TO WEATHER OR IN CONTACT W/ PERIMETER FOUNDATION SHALL BE PRESERVATIVE TREATED SOUTHERN PINE #2.
- BUILDER TO VERIFY CORROSION-RESISTANCE COMPATIBILITY OF HARDWARE & FASTENERS IN CONTACT W/ PRESERVATIVE-TREATED WOOD. CONTACT LUMBER & HARDWARE SUPPLIERS TO COORD.
- FOUNDATION WALLS & FOOTINGS SHALL BE PLAIN CONCRETE, U.N.O.
- CONCRETE DESIGN BASED ON ACI 318. CONCRETE SHALL ATTAIN THE FOLLOWING MIN. COMPRESSIVE STRENGTHS IN 28 DAYS, U.N.O.:
  - F<sub>c</sub> = 4,000 psi: FOUNDATION WALLS
  - 3,000 psi: FOOTINGS & INTERIOR SLABS ON GRADE
  - 3,500 psi: GARAGE & EXTERIOR SLABS ON GRADE
  - f<sub>y</sub> = 60,000 psi

- BASEMENT FOUNDATION WALL DESIGN BASED ON:
  - 8' OR 9' HEIGHT (AS NOTED ON PLANS)
  - TALLER WALLS MUST BE ENGINEERED.
  - NOMINAL WIDTH (8' FOR 8' WALL, 10' FOR 10' WALL).
- BASEMENT WALL DESIGN IS BASED ON 30 OR 45 PCF BACKFILL SOIL TYPE CLASSIFICATIONS:
  - 30 PCF TYPE (GM, GP, SM, SP)
  - 45 PCF TYPE (GM, GC, SM, SM-SC, ML)
  - IMPORTANT - IF 60 PCF SOIL TYPE (SC, ML-CL, OR CL) IS UTILIZED FOR BACKFILL, CONTACT MULHERN & KULP FOR FURTHER EVALUATION OF FOUNDATION DESIGN.
- BASEMENT WALLS SHALL BE BRACED, PRIOR TO BACKFILLING, BY ADEQUATE TEMPORARY BRACING OR INSTALL 1st FLOOR DECK.
- PROVIDE (2) #5 BARS AROUND ALL SIDES OF OPENINGS IN CONCRETE BSMT. FND. WALL WITH 2" CLEAR. REINFORCEMENT SHALL EXTEND 12" PAST CORNER OF OPENING IN ALL DIRECTIONS.
  - FOR OPENINGS UP TO 36", PROVIDE MINIMUM 10" CONCRETE DEPTH OVER OPENING OR (3)2x10 W/2x6 JACK STUDS, U.N.O.
  - LARGER OPENINGS SHALL BE PER PLAN.

- ALL CONCRETE EXPOSED TO THE WEATHER SHALL NOT HAVE LESS THAN 5% OR MORE THAN 1% AIR ENTRAINMENT.
- ALL FOOTINGS SHALL BEAR BELOW FROST LINE (TYP.) OR 12" MIN IN REGIONS WHERE CODE FROST DEPTH IS NOT APPLICABLE. CONSULT SOILS REPORT OR BUILDING DEPT. FOR MINIMUM DEPTH BELOW GRADE.
- FOOTINGS AND SLABS ON GRADE SHALL BEAR ON VIRGIN SOIL OR 95% COMPACTED FILL.
- PROVIDE CONTROL JOINTS AT ALL INSIDE CORNERS OF SLAB EDGES, AND OTHER LOCATIONS WHERE SLAB CRACKS ARE LIKELY TO DEVELOP.
  - JOINTS SHALL BE LOCATED @ 10'-0" O.C. (RECOMMENDED) OR 15'-0" O.C. (MAXIMUM)
  - JOINT GRID PATTERN SHALL BE AS CLOSE TO SQUARES AS POSSIBLE (1:1 RATIO), WITH A MAXIMUM OF 1:1.5 RATIO
  - CONTROL JOINTS SHALL NOT BE INSTALLED IN STRUCTURAL SLABS
- TYPICAL REINFORCEMENT DETAILS: PROVIDE 3" MIN. CLEAR COVER WHERE CAST AGAINST EARTH, 1 1/2" MIN. CLEAR COVER AGAINST FORMS. LAP ALL REBAR 48 BAR DIAMETERS MIN. (24" FOR #4 BARS) & BEND BARS AND LAP AT CORNERS. PROVIDE 6" HOOK INTO SUPPORTING FOOTINGS WHEN FOOTINGS INTERSECT.
- DIMENSIONS BY OTHERS, BUILDER TO VERIFY.

HKC STD. - MAY 2012

## LATERAL/WALL BRACING & WALL SHEATHING SPECIFICATIONS

THIS MODEL HAS BEEN DESIGNED TO RESIST LATERAL FORCES RESULTING FROM:  
120 MPH WIND IN 2018 NC SRC  
 (120 MPH WIND SPEED IN ASCE 7-10 WIND MAP, PER IRC R301.2.1.1) EXP. B & SEISMIC CAT. A/B.

### EXT. WALL SHEATHING SPECIFICATION

- 7/16" OSB OR 15/32" PLYWOOD:  
FASTEN SHEATHING w/ 2 3/8"x0.113 NAILS @ 6" O.C. AT EDGES & @ 12" O.C. IN THE PANEL FIELD. (TYP. U.N.O.)
- ALL SHEATHING PANELS SHALL BE ORIENTED VERTICALLY (LONG DIRECTION PARALLEL TO STUDS) AND INSTALLED FULL HEIGHT OF SHEAR WALL - OR - 2x HORIZONTAL BLOCKING SHALL BE PROVIDED TO SUPPORT ALL UNSUPPORTED PANEL EDGES & EDGE FASTENING.
- ALL EXT. WALLS SHALL BE CONTINUOUSLY SHEATHED AND ARE CONSIDERED SHEAR WALLS.
- ALT. STAPLE CONNECTION SPEC: 1 3/4" 16 GA STAPLES (1/6" GROWN) @ 3" O.C. AT EDGES & @ 6" O.C. IN FIELD.

### 3" O.C. EDGE NAILING

- AT DESIGNATED AREAS - FASTEN PANEL EDGES OF WOOD STRUCTURAL WALL SHEATHING TO FRAMING w/ 2 3/8" x 0.113" NAILS @ 3" O.C. AND 12" O.C. IN THE PANEL FIELD. NO STAPLE ALTERNATIVE AVAILABLE AT THIS SPEC. ALL SHEATHING PANELS SHALL BE ORIENTED VERTICALLY (LONG DIRECTION PARALLEL TO STUD) AND INSTALLED FULL HEIGHT OF SHEAR WALL - OR - 2x HORIZONTAL BLOCKING SHALL BE PROVIDED TO SUPPORT UNSUPPORTED PANEL EDGES AND 3" O.C. EDGE FASTENING.

### NOTES

- SEE CONNECTION SPECIFICATIONS CHART FOR STANDARD SHEAR TRANSFER DETAILING. IF ADDITIONAL CAPACITY IS REQUIRED BY DESIGN, IT WILL BE SPECIFICALLY NOTED ON PLAN.
- DESIGN ASSUMES 16" O.C. MAX. STUD SPACING, U.N.O.
- ALL STRUCTURAL PANELS ARE TO BE DIRECTLY APPLIED TO STUD FRAMING.
- PRE-MANUFACTURED PANELIZED WALLS: FASTEN TOGETHER END STUDS OF WALL PANELS SHEATHED w/ OSB OR PLYWOOD w/ 10d NAILS @ 4" O.C. (THRU ONE SIDE ONLY)

INDICATES EXTENT OF INT. OSB SHEARWALL, BLOCKED PANEL EDGES, AND/OR 3" O.C. EDGE NAILING

INDICATES HOLDOWN

INDICATES POST ABOVE (P.A.) PROVIDE SOLID BLOCKING UNDER POST OR JAMB ABOVE.

HKC STD. - SEPT. 2016

## GENERAL STRUCTURAL NOTES

### FLOOR FRAMING

- I-JOISTS/TRUSSES SHALL BE DESIGNED BY MANUF. TO MEET OR EXCEED L/480 LIVE LOAD DEFLECTION CRITERIA. (EXCLUDES STONE/MARBLE OR WET BED CONSTRUCTED FLOORS - CONTACT MKK FOR EXCLUDED FLOOR DESIGNS)
- PER THE GUIDELINES OF THE TILE COUNCIL OF NORTH AMERICA (TCNA HANDBOOK), IT SHALL BE THE FLOOR FINISH INSTALLER'S RESPONSIBILITY TO VERIFY THAT THE FINISHES TO BE INSTALLED MATCH THE DESIGN CRITERIA NOTED ABOVE (UNDER "DESIGN LOADS").
- AT I-JOIST FLOORS, PROVIDE 1 1/8" MIN. OSB RIM BOARD.
- METAL HANGERS SHALL BE SPECIFIED BY MANUFACTURER, U.N.O.
- FLOOR SHEATHING SHALL BE 23/32" A.P.A. RATED 'STURD-I-FLOOR' 24" O.C. EXPOSURE 1 (OR APPROVED EQUAL) WITH TONGUE AND GROOVE EDGES. FASTEN TO FRAMING MEMBERS W/ GLUE AND - 2 1/2" x 0.131" NAILS @ 6" O.C. @ PANEL EDGES & @ 12" O.C. FIELD. - 2 3/8" x 0.120" NAILS @ 4" O.C. @ PANEL EDGES & @ 8" O.C. FIELD. - 2 3/8" x 0.113" NAILS @ 3" O.C. @ PANEL EDGES & @ 6" O.C. IN FIELD.

### ROOF FRAMING

- ROOF SHEATHING SHALL BE 7/16" A.P.A. RATED SHEATHING 24/16 EXPOSURE 1 (OR APPROVED EQUAL). FASTEN TO FRAMING MEMBERS - w/ 2 1/2" x 0.131" NAILS @ 6" O.C. @ PANEL EDGES & @ 12" O.C. FIELD. - w/ 2 3/8" x 0.120" NAILS @ 4" O.C. @ PANEL EDGES & @ 8" O.C. FIELD. - w/ 2 3/8" x 0.113" NAILS @ 3" O.C. @ PANEL EDGES & @ 6" O.C. FIELD.
- WITHIN 48" OF ALL ROOF EDGES, RIDGES, & HIPS FASTEN ROOF SHEATHING FIELDS PER EDGE NAILING SPEC.
- FASTEN EACH ROOF TRUSS TO TOP PLATE W/ SIMPSON H2.5A CLIP (OR APPROVED EQUAL) @ ALL BEARING POINTS. PROVIDE (2) H2.5A CLIPS AT 2-PLY GIRDER TRUSSES, (3) H2.5A CLIPS AT 3-PLY GIRDER TRUSSES & ROOF BEAMS - AT ALL BEARING POINTS.
- METAL HANGERS SHALL BE SPECIFIED BY THE MANUFACTURER, U.N.O.
- ERECT AND INSTALL ROOF TRUSSES PER WTCA & TPI'S BCSI 1 "GUIDE TO GOOD PRACTICE FOR HANDLING, INSTALLING & BRACING OF METAL PLATE CONNECTED WOOD TRUSSES."
- SUPPORT SHORT SPAN ROOF TRUSSES w/2x4 LEDGER FASTENED TO FRAMING w/ (2) 3" x 0.120" NAILS @ 16" O.C. (UP TO 7' SPAN).

HKC STD. - MAR 2016



**MULHERN+KULP**  
RESIDENTIAL STRUCTURAL ENGINEERING

300 Brookside Ave, Building 4 • Ambler, PA 19002  
p 215-646-8001 • mulhern+kulp.com


## GENERAL STRUCTURAL NOTES

- DESIGN IS BASED ON 2018 NORTH CAROLINA RESIDENTIAL CODE.
- WOOD FRAME ENGINEERING IS BASED ON NDS, "NATIONAL DESIGN SPECIFICATION FOR WOOD CONSTRUCTION" - LATEST EDITION.
- DESIGN LOADS:
 

|       |  |
|-------|--|
| ROOF  | LIVE = 20 PSF (18 PSF REDUCED)<br>DEAD = 7 PSF T.C., 10 PSF B.C.<br>LOAD DURATION FACTOR = 1.15  |
| FLOOR | LIVE = 40 PSF (30 PSF @ SLEEPING AREAS)<br>DEAD = 10 PSF (I-JOISTS & SOLID SAWN)<br>ADD'L 10 PSF @ CERAMIC TILE IN KITCHEN, BATHS, SUNROOM, & LAUND. |
| SOIL  | 1,500 PSF ASSUMED ALLOWABLE BEARING PRESSURE (TO BE VERIFIED BY BUILDER)   |

### GENERAL FRAMING

- ALL TYP. NAIL FASTENER REQUIREMENTS ARE NOTED IN STANDARD CONNECTIONS TABLE (IRC TABLE R602.3.1)) OR ON PLANS. ALL NAILS SPECIFIED ARE MIN DIAMETER AND LENGTH REQUIRED FOR CONNECTION. ALL HANGER NAILS SHALL BE INSTALLED PER MANUFACTURER'S REQUIREMENTS FOR MAX CHARTED CAPACITY. NOTE: HANGERS USE COMMON NAIL DIAMETERS NOT TYPICAL FRAMING GUN NAILS.
- EXT. & INT. BEARING WALLS SHALL BE 2x4 OR 2x6 (AS SHOWN ON PLANS) @ 16" O.C. SFF "STUD" GRADE LUMBER, OR BETTER, U.N.O.
  - WALLS OVER 10' TALL SHALL BE PER PLAN.
- ALL INTERIOR BEARING WALLS ARE ASSUMED TO BE SHEATHED W/ GYP WALL BOARD (ONE SIDE MIN) OR PROVIDE MID HT. BLOCKING.
- ALL 2x8, 2x10, & 2x12 HEADERS, BEAMS & OTHER STRUCTURAL MEMBERS SHALL BE S.Y.P. #2 LUMBER, OR BETTER.
- ALL 2x6 HEADERS, BEAMS & OTHER STRUCTURAL MEMBERS SHALL BE SFF "STUD" GRADE LUMBER, OR BETTER.
- SUPPORT ALL HEADERS/ BEAMS W/ (1)2x JACK STUD & (1)2x KING STUD, MINIMUM.
  - THE NUMBER OF STUDS SPECIFIED AT A SUPPORT INDICATES THE NUMBER OF JACK STUDS REQUIRED, U.N.O..
- ALL NON-BEARING INTERIOR STUD WALLS SHALL BE CONSTRUCTED WITH 2x "STUD" GRADE MEMBERS SPACED @ 24" O.C. (MAX, U.N.O.)
  - HEADERS IN NON-LOAD BEARING WALLS SHALL BE: (1)2x4/6 FLAT @ OPENINGS UP TO 4'; (2)2x4/6 FLAT UP TO 8'.
- ALL FRAMING LUMBER SHALL BE DRIED TO 15% MC (KD-15).
- ENGINEERED LUMBER BEAMS TO MEET OR EXCEED THE FOLLOWING:
  - LSL - Fb=2325 psi; Fv=310 psi; E=1.55x10<sup>6</sup> psi
  - LVL - Fb=2600 psi; Fv=285 psi; E=2.0x10<sup>6</sup> psi
- ENGINEERED LUMBER POSTS TO MEET OR EXCEED THE FOLLOWING:
  - LVL - Fb=2400 psi; FcII=2500 psi; E=1.8x10<sup>6</sup> psi
- FOR 2 & 3 PLY BEAMS OF EQUAL 1 3/4" MAX. WIDTH, FASTEN PLIES TOGETHER WITH 3 ROWS OF 3"x0.120" NAILS @ 8" O/C OR 2 ROWS 1/4"x3/8" SIMPSON SDS SCREWS (OR 3/8" TRUSSELOK SCREWS) @ 16" O/C. USE A MINIMUM OF 4 ROWS FOR BEAM DEPTHS OF 14" OR GREATER. APPLY FASTENING AT BOTH FACES FOR 3-PLY CONDITION. LOCATE TOP & BOTTOM NAILS/SCREWS 2" FROM EDGE. SOLID 3 1/2" OR 5 1/4" BEAMS ARE ACCEPTABLE. USE 2 ROWS OF NAILS FOR 2x6 & 2x8 MEMBERS.
- FOR 4 PLY BEAMS OF EQUAL 1 3/4" MAX. WIDTH, FASTEN PLIES TOGETHER WITH 3 ROWS OF 1/4"x6" SIMPSON SDS SCREWS (OR 6 3/4" TRUSSELOK SCREWS) @ 16" O/C. USE A MINIMUM OF 4 ROWS FOR BEAM DEPTHS OF 14" OR GREATER. APPLY FASTENING AT BOTH FACES (ONE SIDE ONLY FOR TRUSSELOK SCREWS). LOCATE TOP AND BOTTOM SCREWS 2" FROM EDGE. A SOLID 7" BEAM IS ACCEPTABLE.
- PROVIDE SOLID BLOCKING IN FLOOR SYSTEM UNDER ALL POSTS CONTINUOUS TO FND/BEARING. BLOCKING TO MATCH POST ABOVE.
- FASTEN 2x WOOD PLATES TO TOP FLANGE OF STEEL BEAMS WITH P.A.F.'s (HILLT' XU PINS OR EQUAL) @ 16" O.C. STAGGERED, OR 1/2" DIA. BOLTS @ 48" O.C. STAGGERED.
- STEEL PIPE COLUMN "ASD CAPACITIES" SHALL MEET OR EXCEED THE LOADS PROVIDED AT EACH STEEL PIPE COLUMN LOCATION ON PLAN. COLUMNS ARE TO BE INSTALLED PER THE MANUFACTURER'S REQUIREMENT THAT ACHIEVES THE RATED CAPACITY USED, INCLUDING BUT NOT LIMITED TO POSITIVE CONNECTIONS AT THE TOP AND BOTTOM OF THE COLUMN. TWO COLUMNS MAY BE USED UNDER CONTINUOUS BEAMS TO ACHIEVE THE FULL PLAN SPECIFIED REQUIRED CAPACITY IF INSTALLED CENTERED ON THE EXISTING FOOTING/ PLAN SPECIFIED SINGLE COLUMN LOCATION.

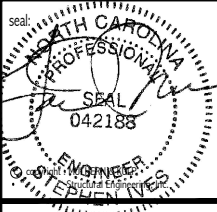

DREES HOMES

Mulhern+Kulp project number:

project mgr: BSM  
drawn by: SMM  
issue date: 12-16-22

REVISIONS:  
date: initial:  
05/03/2024 DML  
08/08/2024 DML  
08/08/2024 DML

MULHERN+KULP  
RESIDENTIAL STRUCTURAL ENGINEERING  
300 Brookside Ave, Building 4 • Ambler, PA 19002  
p 215-646-8001 • mulhern+kulp.com














STRUCTURAL NOTES

GRACE MODEL

RAL

sheet:


S-0

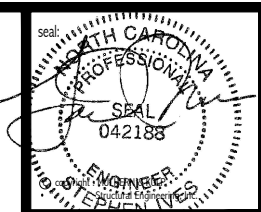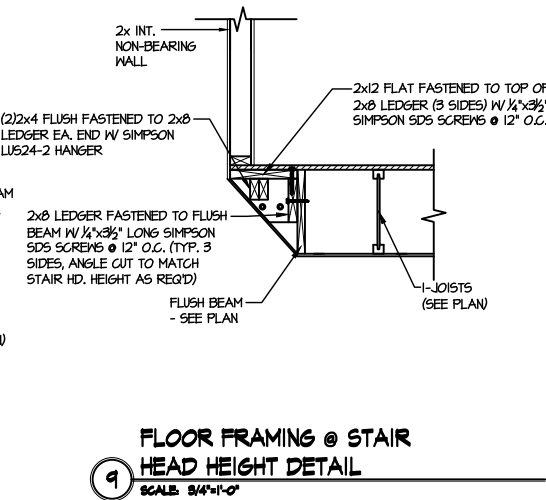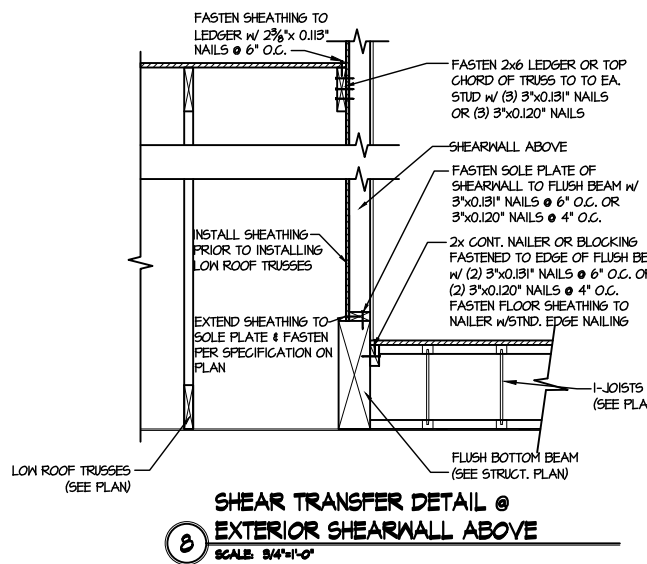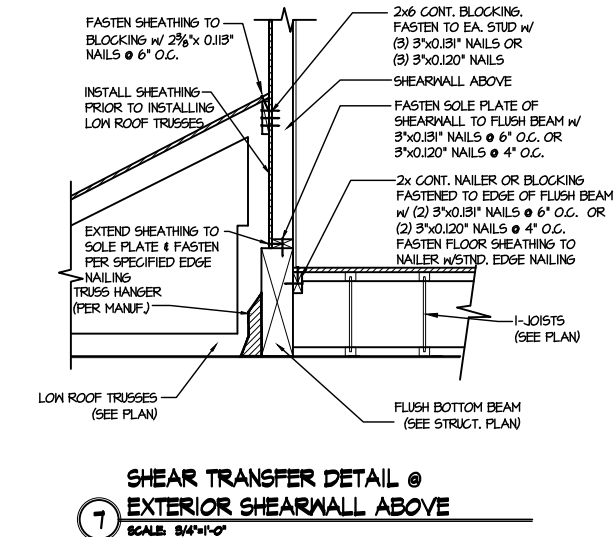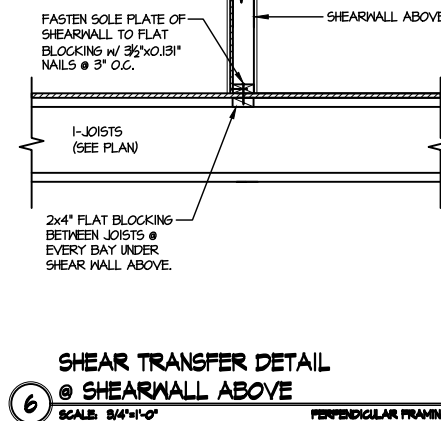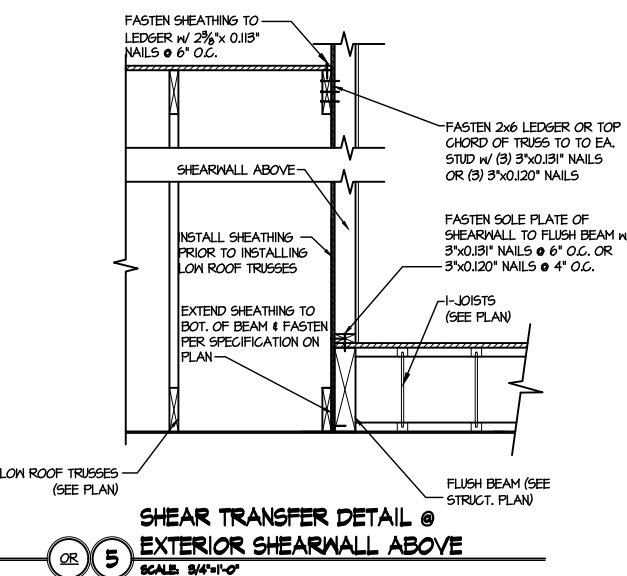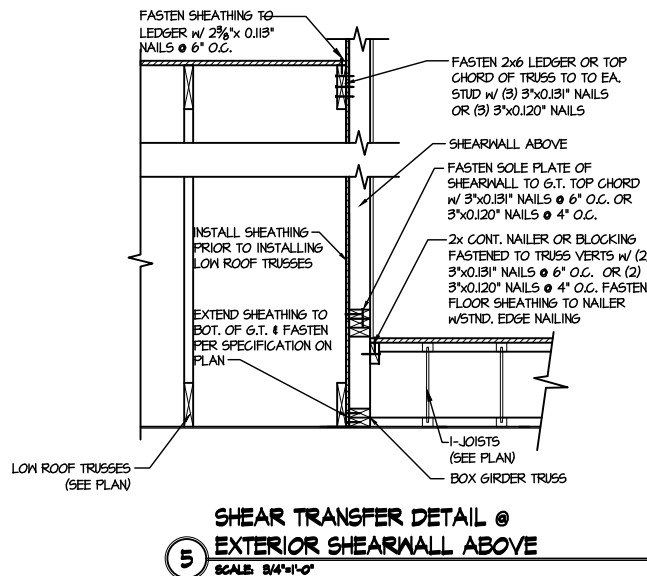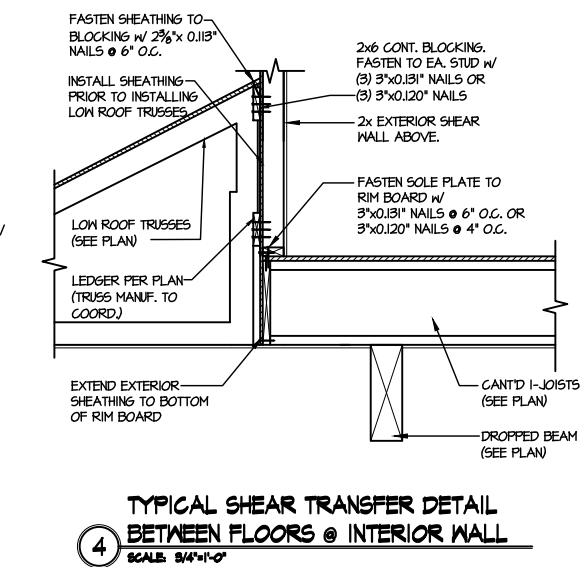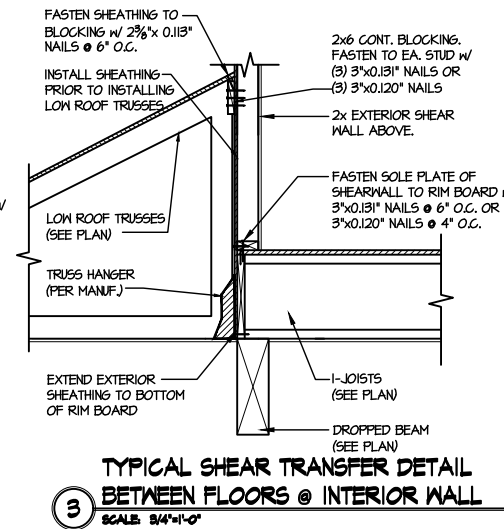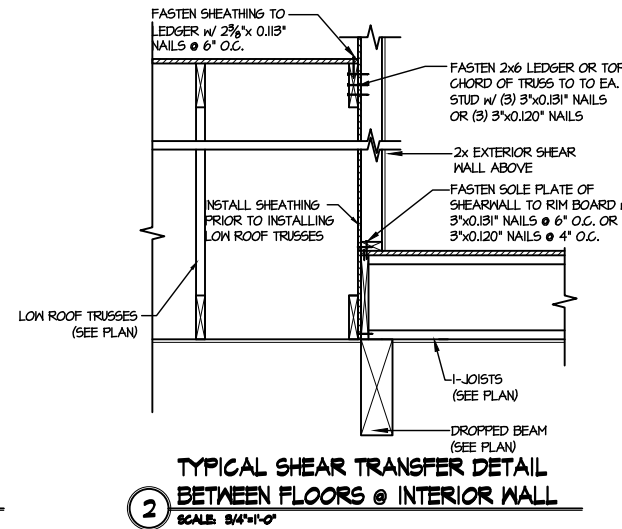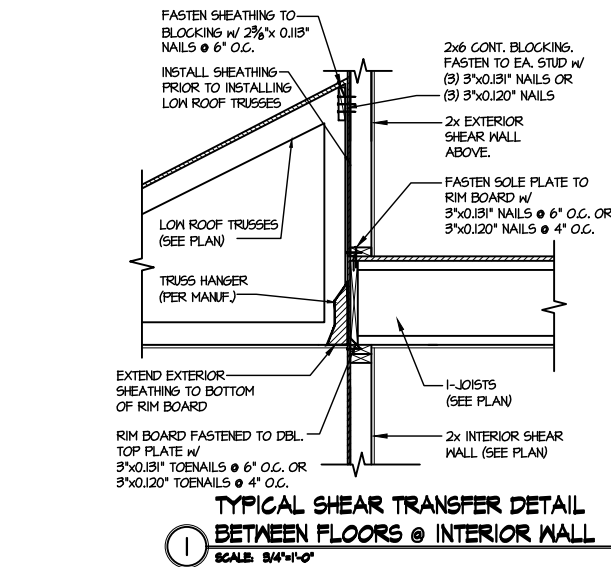

DREES HOMES


Mulhern+Kulp project number:  
project mgr: BSM  
drawn by: SMM  
issue date: 12-16-22

| REVISIONS: |          |
|------------|----------|
| date:      | initial: |
| 05/03/2024 | DML      |
| 08/08/2024 | DML      |
| 08/08/2024 | DML      |

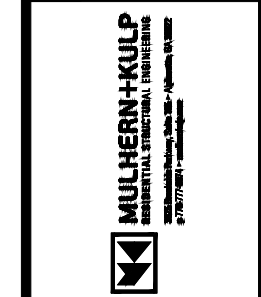


LATERAL DETAILS  
GRACE MODEL  
RAL

sheet:  
**SD-1**

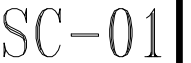[illegible][illegible]



LAST REVISED 11/22/17

|  |                           |           |
|--|---------------------------|-----------|
|  <p>Copyright © 2008, (2017) The Drees Company. All Rights Reserved. No portion of this material may be reproduced in any form or by any means, including photocopying, without the express written permission of the Drees Company. The Drees Company will vigorously prosecute any unauthorized use of this material.</p> | Sheet Description:        | Sheet No. |
|  | MOULDED MILLWORK SCHEDULE | SC-02     |