

1. Lisa E. Ashworth, Jr., certifies that this plan was drawn under my supervision from an actual survey made under my supervision using reference data having the bearing and distance and area conditions as indicated in §170.0001; that this plan was prepared in accordance with G.S. 170-30 as amended, unless my official signature register number and the 15th day of FEBRUARY, A.D. 2008.

MAX E. ASHWORTH, JR.
 L-3008
 SEAL
 L-3008
 NORTH CAROLINA
 LAND SURVEYOR

PROPOSED HOURS OF OPERATION
 8:00 am - 5:00 pm

173,385 sq. ft.
 3.98 acres
 AREA

REVISIONS
 1/28/08
 2/18/08
 3/18/08
 4/18/08
 5/18/08
 6/18/08
 7/18/08
 8/18/08
 9/18/08
 10/18/08
 11/18/08
 12/18/08


SITE PLAN FOR:
 New Office Building for
 Paul Barbour and Son Inc.
 PO BOX 1129, FUGUAY-VARINA, N.C. 27526, 919-552-0347
 HARNETT COUNTY
 NORTH CAROLINA
 DATE: 02/15/06
 FIELD BOOK
 DRAWING NO.

ASHWORTH
 LAND SURVEYING
 PO BOX 389, FUGUAY-VARINA, N.C. 27526 919-552-1857



Impervious Surface Table

Proposed Metal Building - 2400 Sq.ft.
 Proposed Sidewalks for New Building - 450 Sq.ft.
 Total Proposed New Impervious - 2850 Sq.ft.
 Total Existing Impervious - 54,000 Sq.ft.
 Total Area of Lot - 173,385 Sq.ft.
 Total Proposed New Impervious Percentage - 1.6 %

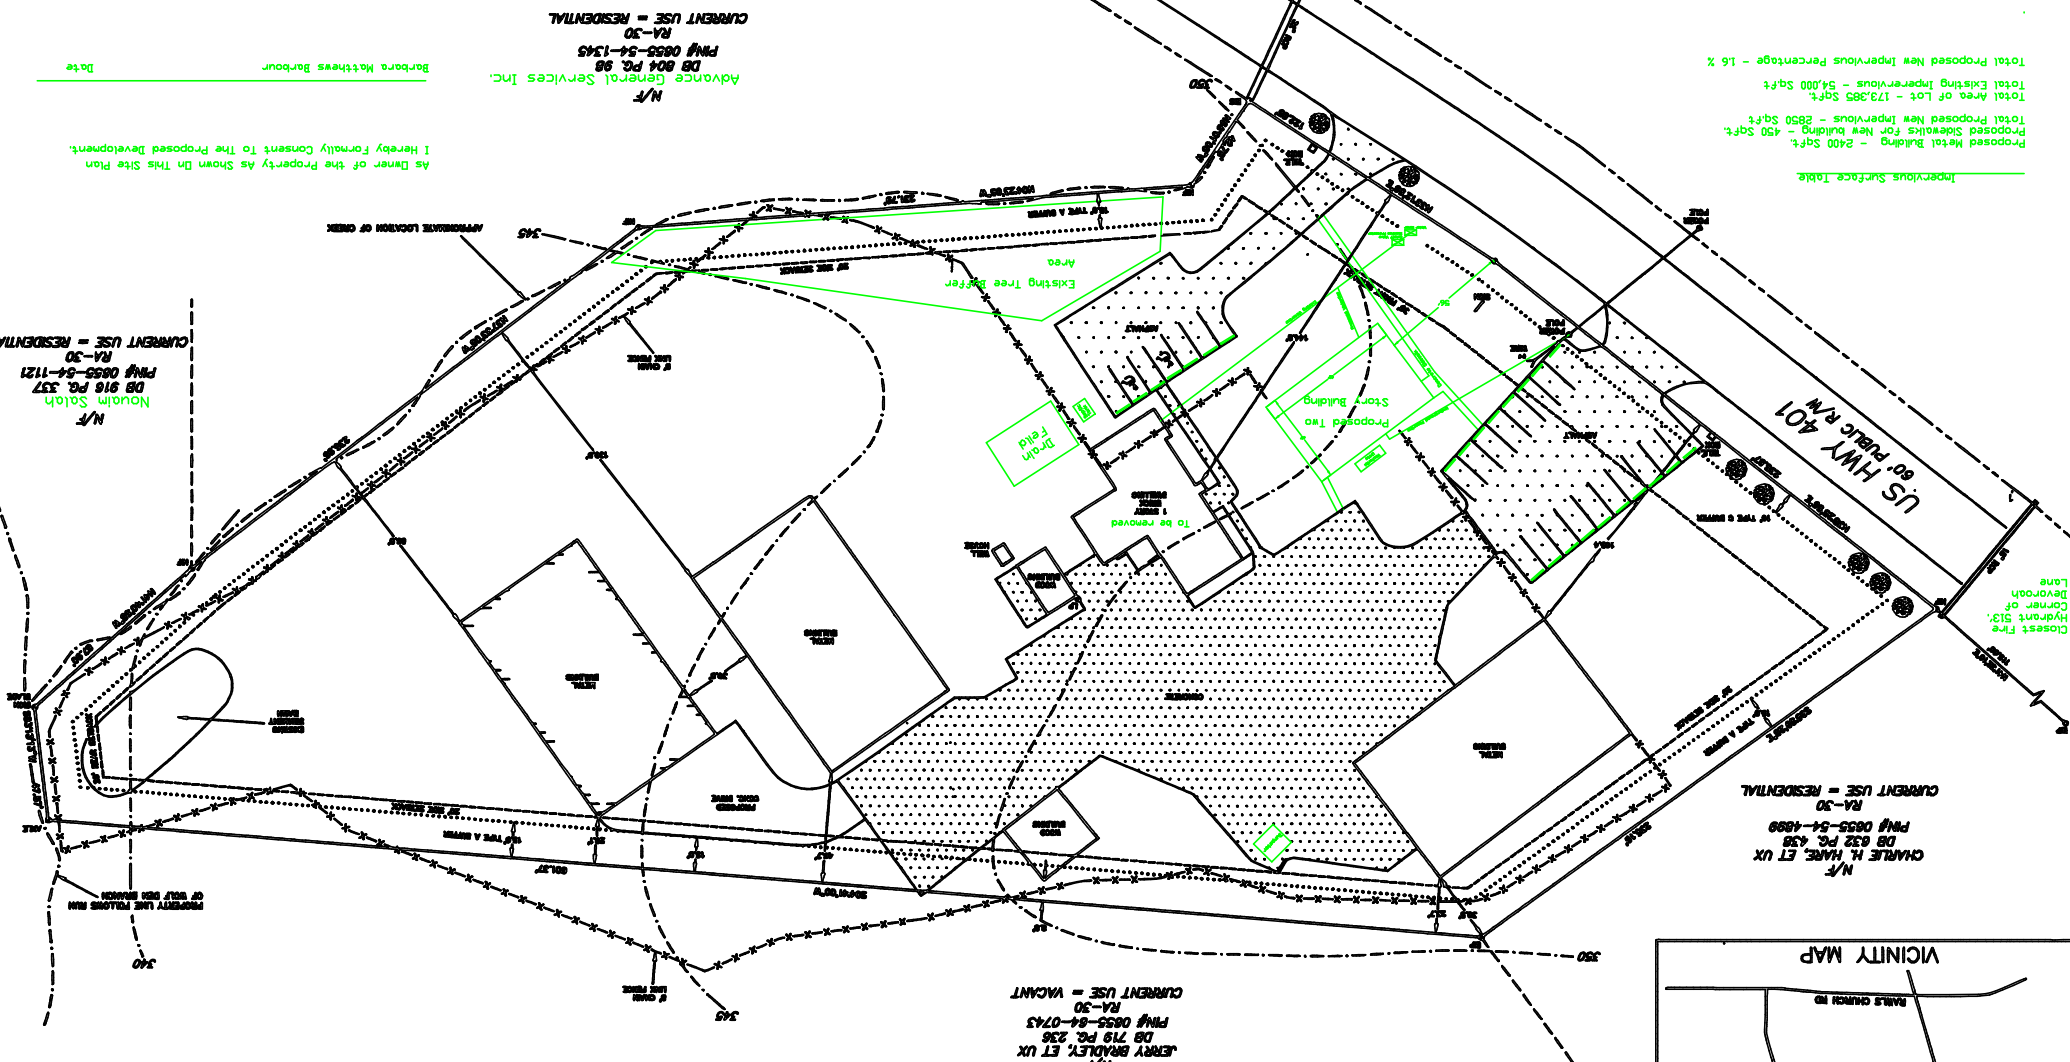


N/T
 DB 804 PG. 98
 Advance General Services Inc.
 RA-30
 RA-30
 PM# 0855-54-1345
 Barbara Matthews Barbour
 CURRENT USE = RESIDENTIAL

N/T
 DB 916 PG. 337
 Nouaim Salah
 RA-30
 RA-30
 PM# 0855-54-1121
 CURRENT USE = RESIDENTIAL


N/T
 CHARLE H. HARE, ET UX
 DB 832 PG. 439
 RA-30
 RA-30
 PM# 0855-54-1099
 CURRENT USE = RESIDENTIAL

N/T
 JERRY BRADLEY, ET UX
 DB 719 PG. 236
 RA-30
 RA-30
 PM# 0855-54-0743
 CURRENT USE = VACANT

NO HAZARDOUS MATERIALS WILL BE STORED ON SITE.
 THIS SURVEY DOES NOT CENTER TO THE DISTANCE OR NON-EXISTENCE OF ANY UNDER GROUND UTILITIES THAT MAY OR MAY NOT BE PRESENT ON THIS SITE.
 TOPO INFORMATION TAKEN FROM USGS MAP FUGUAY-VARINA.
 Backflow Preventer to be Watts A/VW28D
 Commercial setbacks: Front = 35 ft, Rear = 25 ft, Side = 20 ft

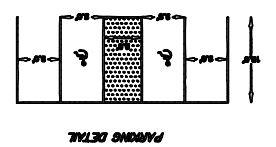

- LEGEND
- DP EXISTING IRON PIPE/CONTROL CORNER
 - ES DISTING IRON STAKE/CONTROL CORNER
 - R-9 IRON PIPE SET
 - R-10 IRON ROUND
 - R-15 RAILROAD SPIKE SET
 - CON. MON. CONCRETE MONUMENT
 - PK. HAIL RIGHT OF WAY
 - CL. CENTER LINE

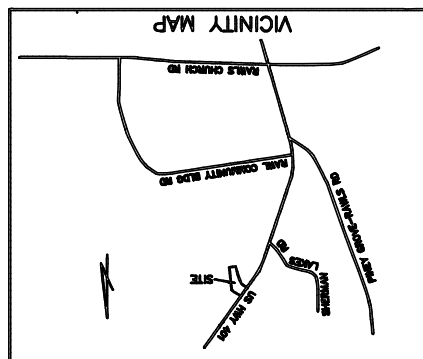

NOTES