





2923 South Tryon Street Suite 280
Charlotte, North Carolina 28203
tel 704.373.0068

MECHANICAL ELECTRICAL PLUMBING

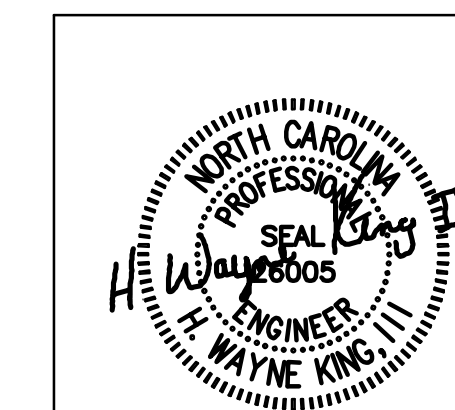

March 21, 2023
FIRM NUMBER = C-2130

ARCHITECT

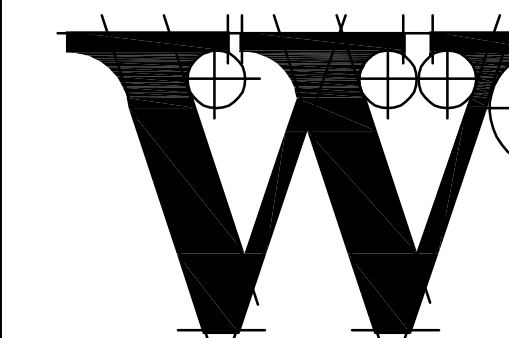

THE WILSON GROUP
P O BOX 5510
CHARLOTTE, NC 28299
(704) 331-0747

PROJECT MANAGER / CIVIL ENGINEER
TALBERT & BRIGHT

4810 SHELLEY DRIVE
WILMINGTON, NC 28405
(910) 763-6350
FIRM NO.: C-0713

STRUCTURAL ENGINEER
STEWART

101 N. TRYON ST., SUITE 1400
CHARLOTTE, NC 28202
(704) 909-3523
FIRM NO.: C-1051

MECHANICAL, ELECTRICAL, PLUMBING &
FIRE PROTECTION ENGINEER

SABER ENGINEERING

2923 S. TRYON ST., SUITE 280
CHARLOTTE, NC 28203
(704) 373-0068
FIRM NO.: C-2130

IT / SECURITY

**VERTEX TECHNOLOGY
CONSULTANTS**

4700 LEBANON RD., SUITE A-1
CHARLOTTE, NC 28227
(800) 272-9500



REVISIONS

BD-04 05/02/2023


DATE SEPTEMBER 9, 2022
PROJECT NUMBER 9189-000

SHEET TITLE
**PLUMBING FIRST
FLOOR PLANS**


SHEET NUMBER
P-201

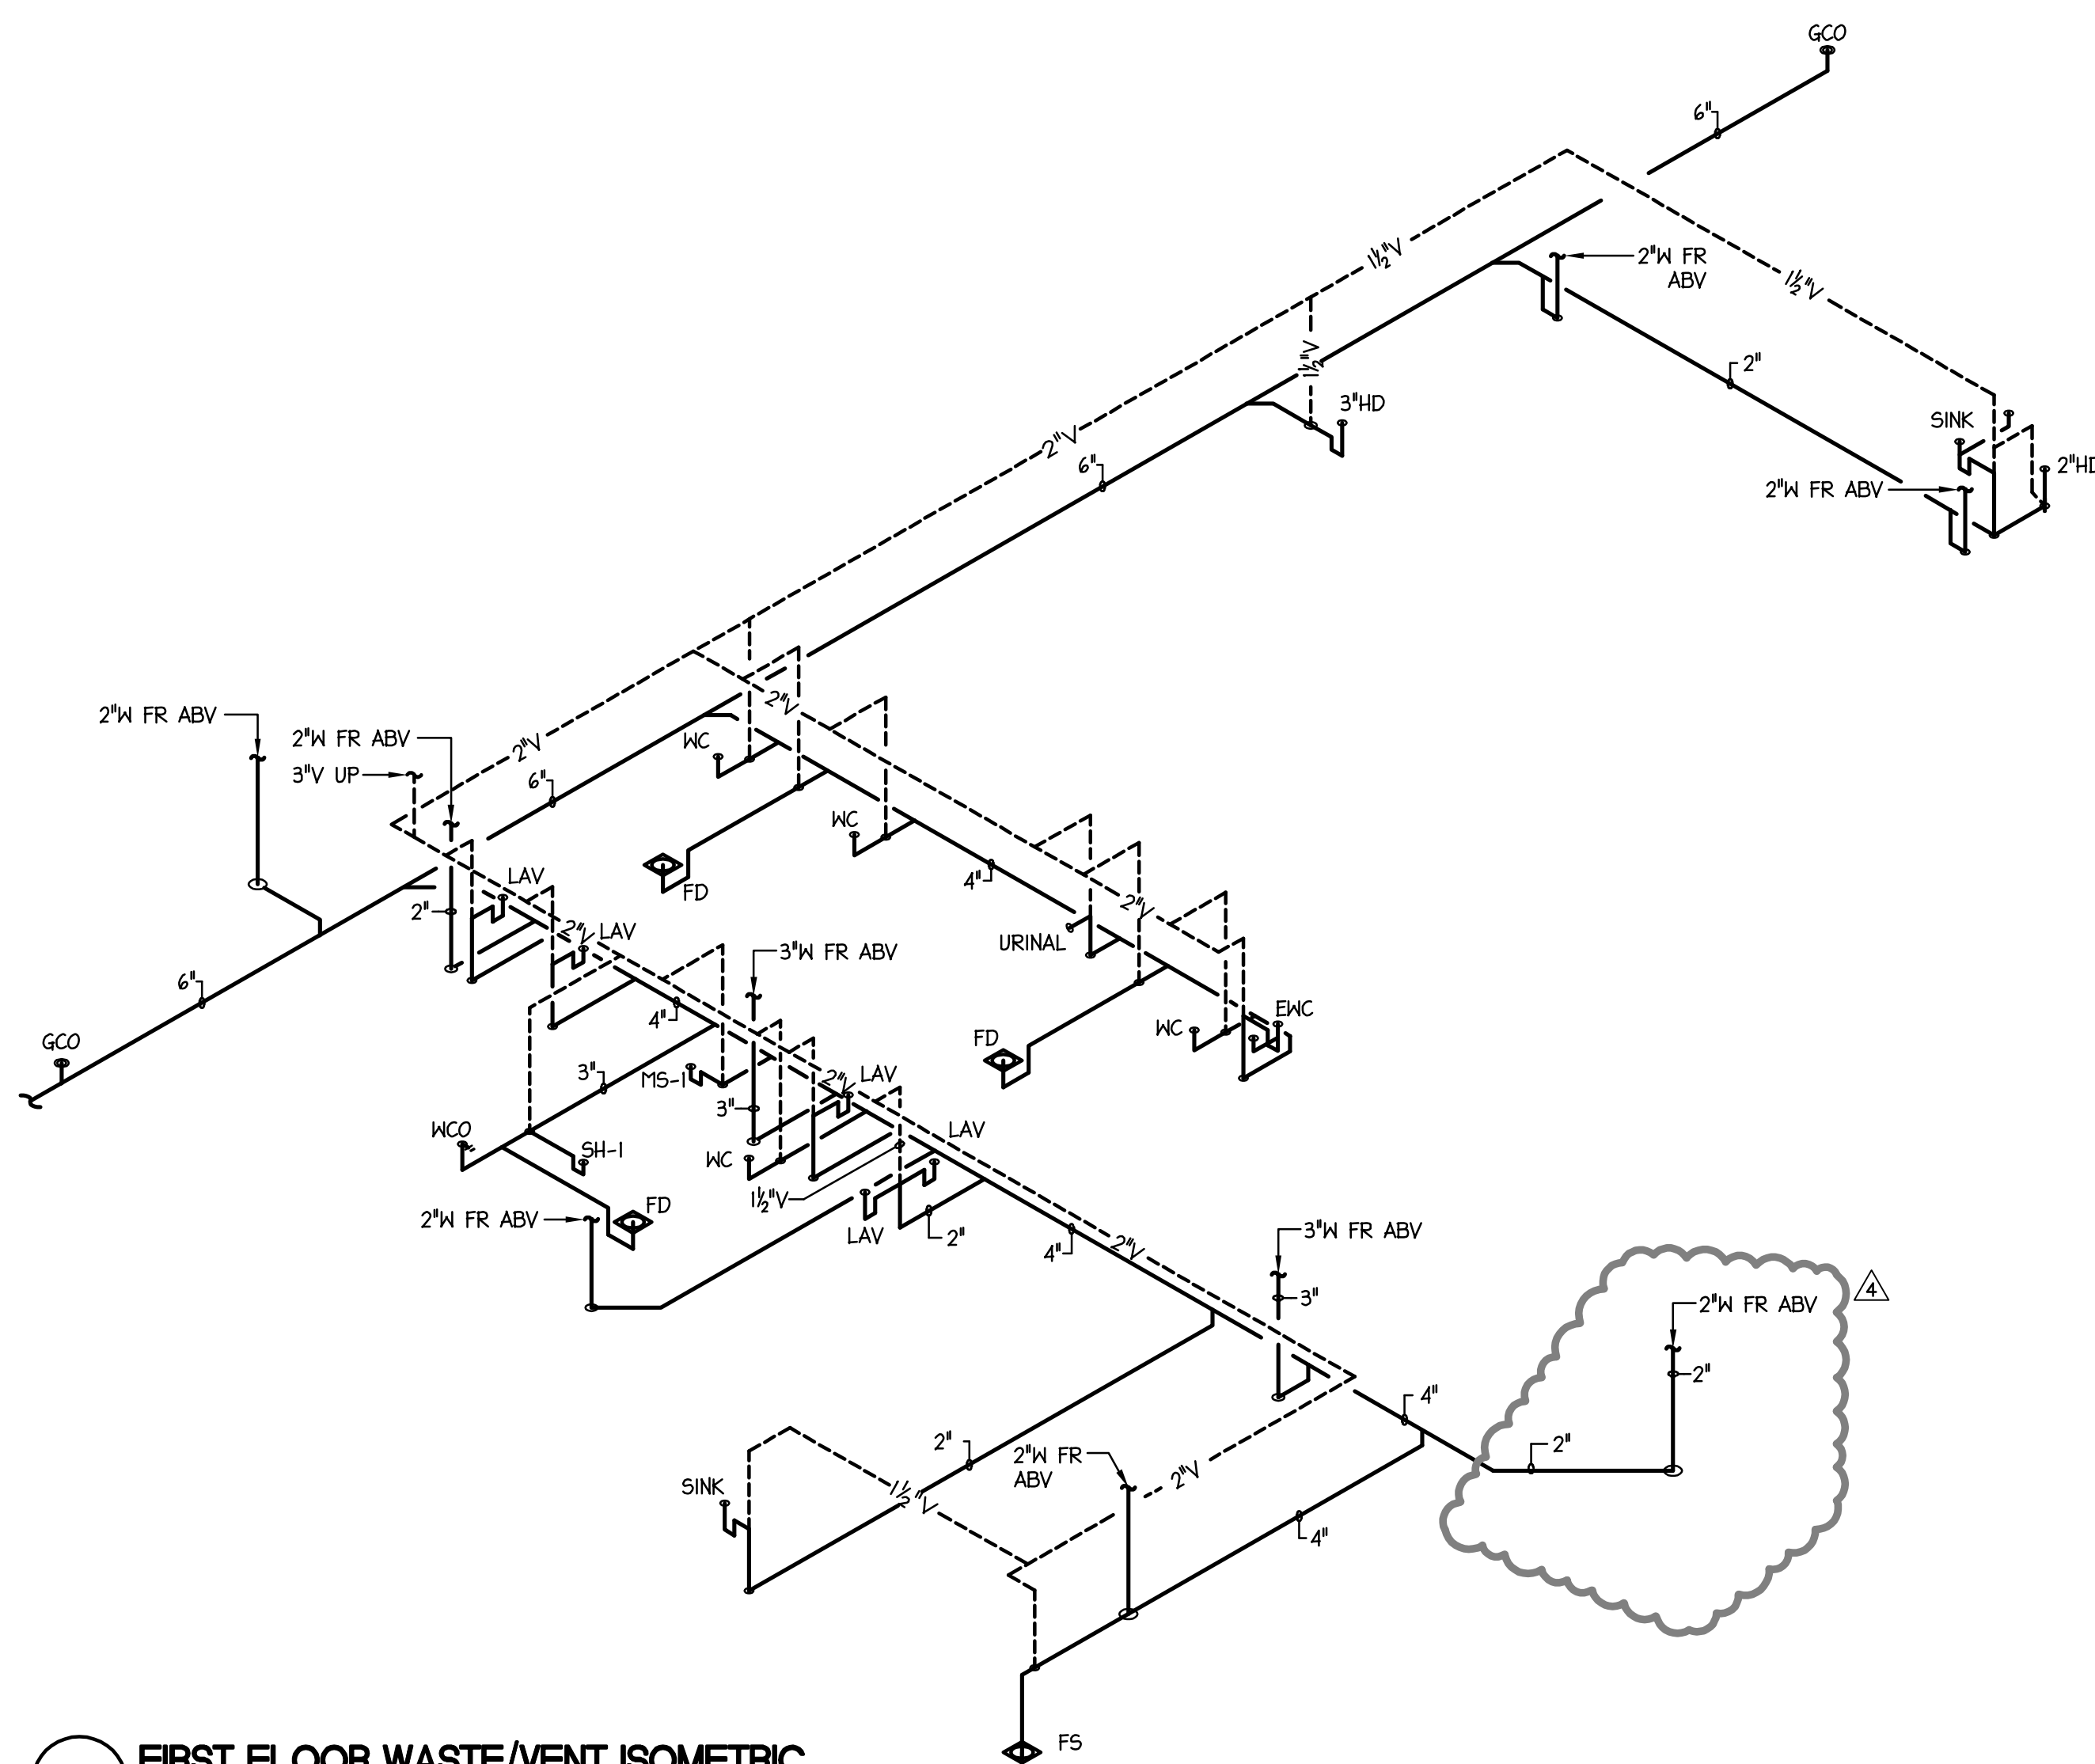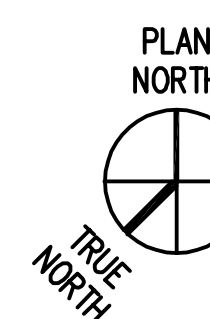

3 FIRST FLOOR WASTE/VENT ISOMETRIC
NO SCALE

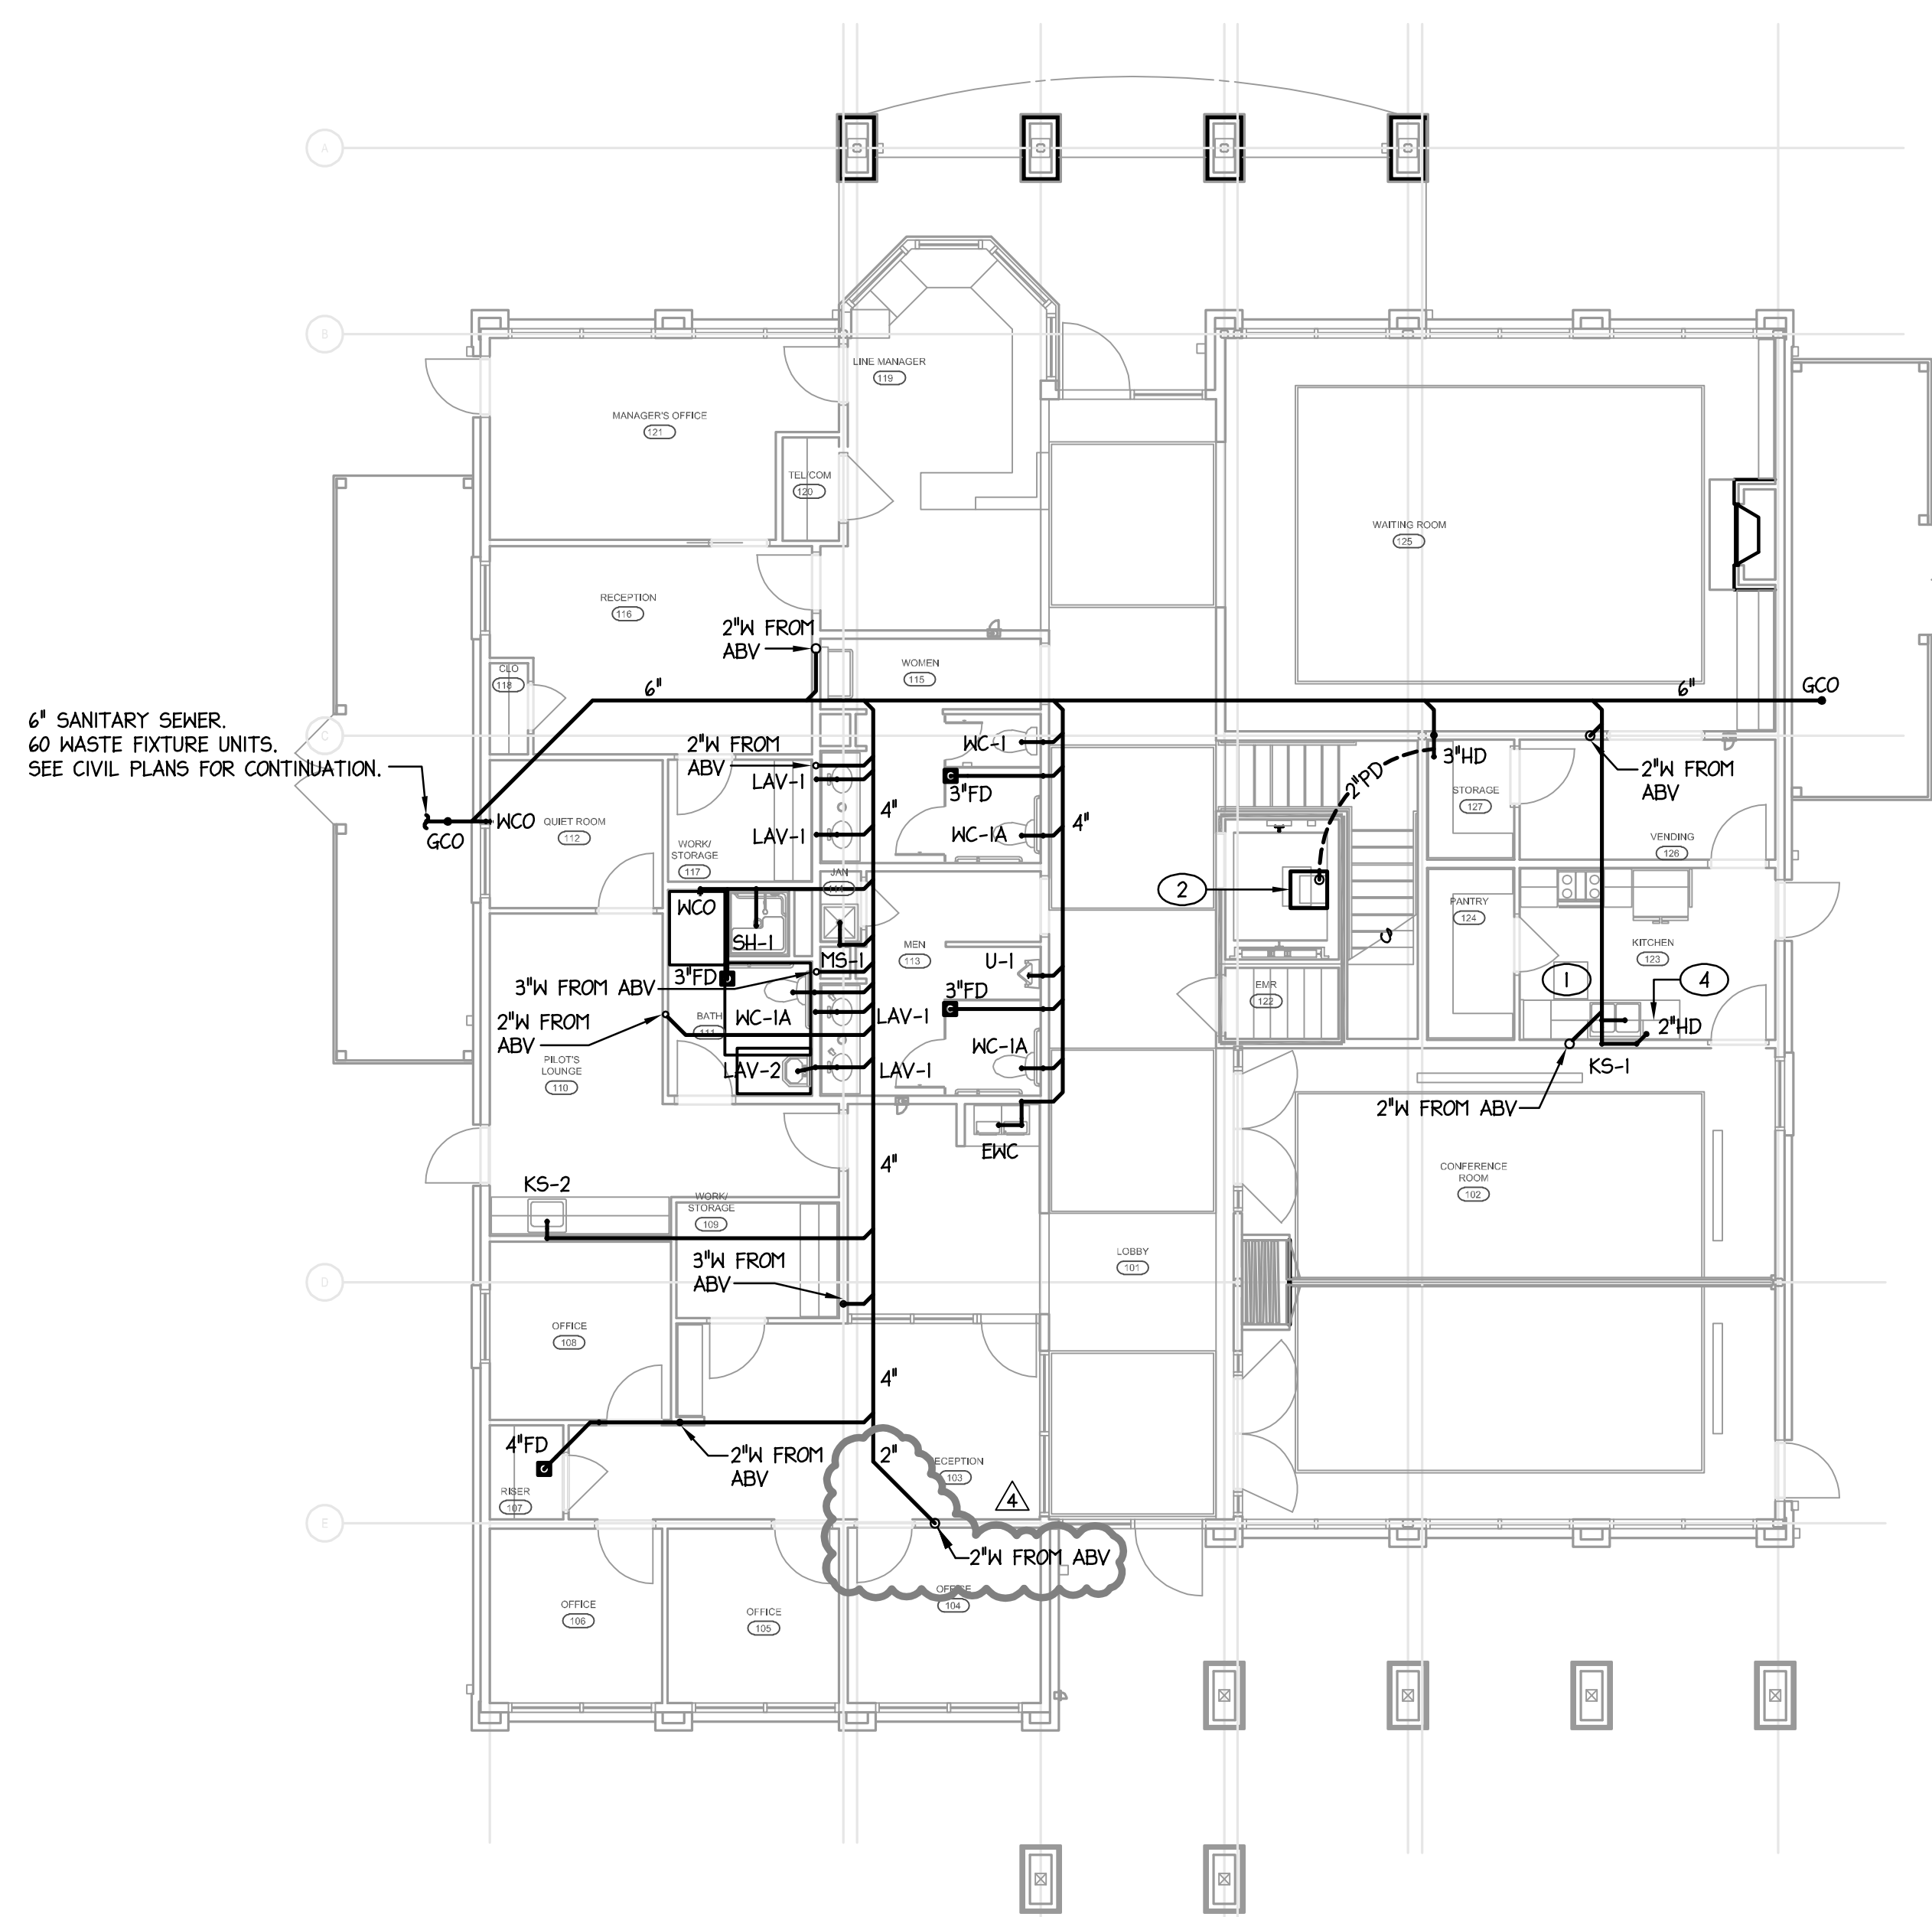

1 FIRST FLOOR SANITARY PLAN
1/8" = 1'-0"

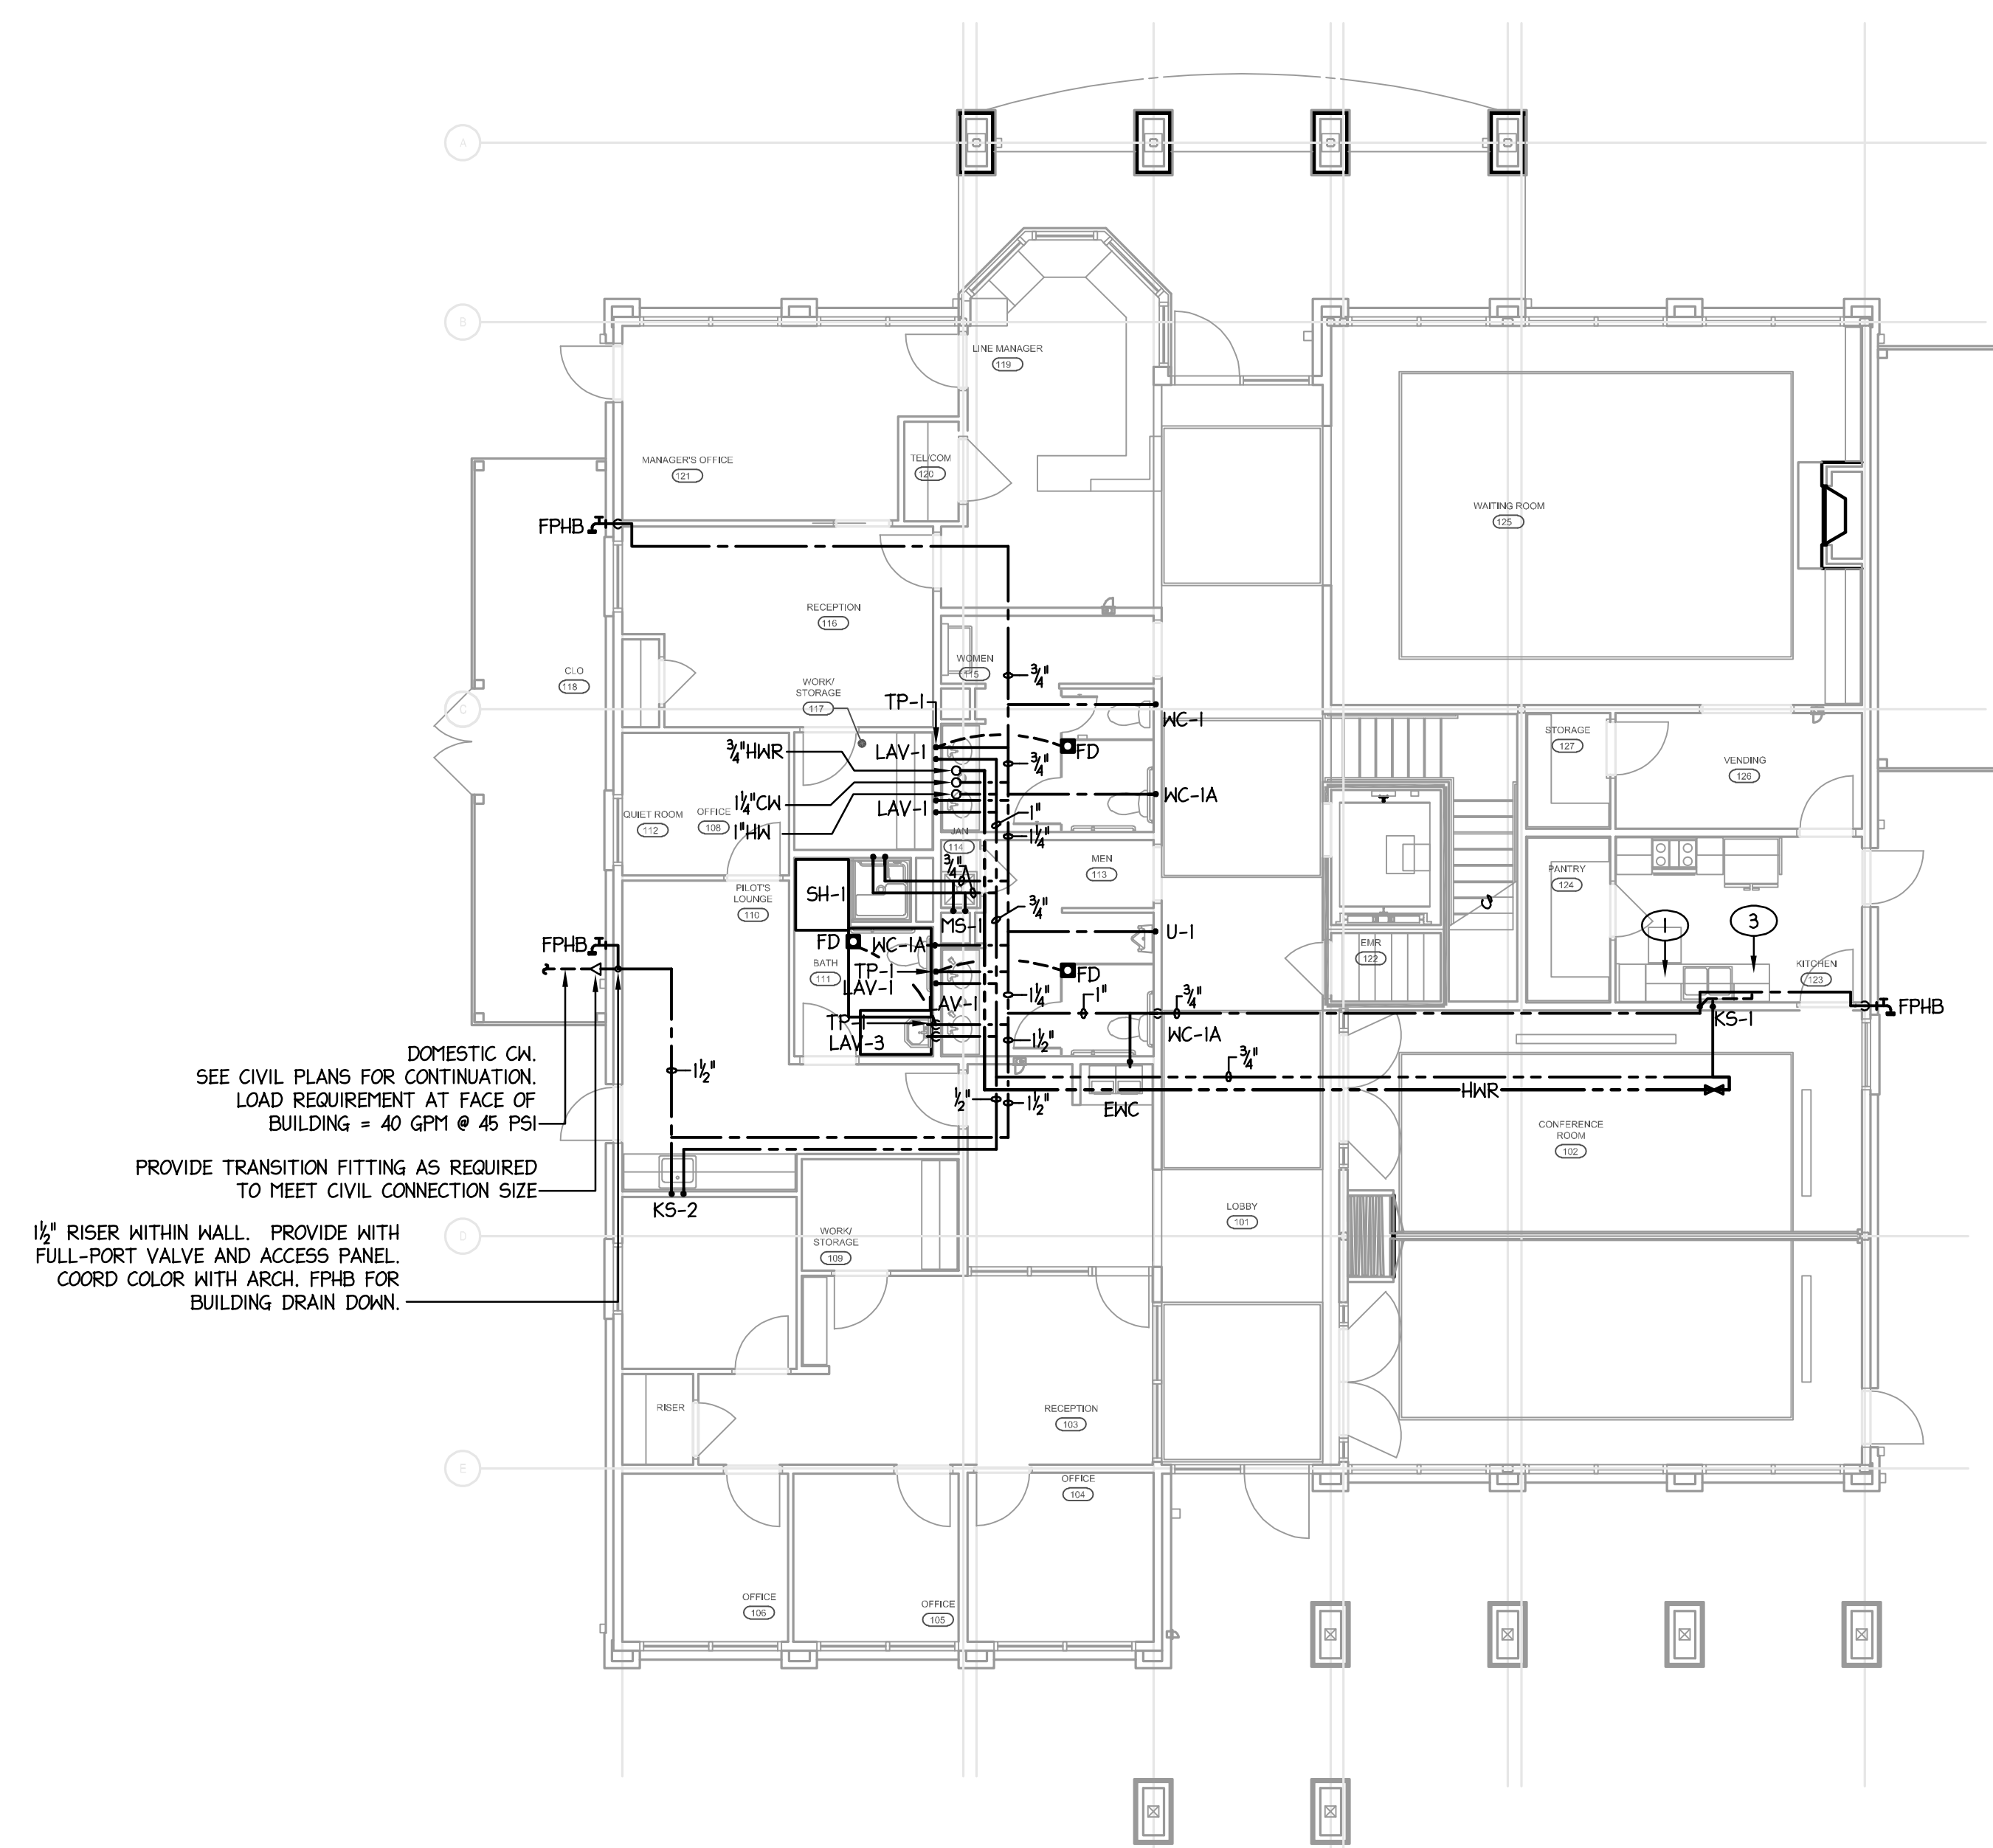

2 FIRST FLOOR SUPPLY PLAN
1/8" = 1'-0"

TAGGED NOTES - THIS SHEET

- 1 PROVIDE ALL REQUIRED PLUMBING CONNECTIONS FOR DISHWASHER AND DISPOSAL PER MFR. RECOMMENDATIONS.
- 2 ELEVATOR SUMP LOCATION.
- 3 PROVIDE 1/2" SPLIT TO UNDERCOUNTER ICE-MAKER FROM KITCHEN SINK. PROVIDE WITH SHUT-OFF VALVE AND SECONDARY BACKFLOW PREVENTOR WATTS MODEL SD-3.
- 4 2" HUB DRAIN INSTALLED BENEATH CABINETRY FOR ICE MAKER DRAIN. COORDINATE EXACT LOCATION WITH MANUFACTURER INSTALLATION INSTRUCTIONS.

NOTE:
ALL HOT WATER RECIRC PIPING TO BE 3/4"
THROUGHOUT UNLESS OTHERWISE NOTED.

NOTE:
FREEZE PROTECTION TO BE PROVIDED FOR ALL WATER/WASTE
PIPING INSTALLED WITHIN UNCONDITIONED SPACES.

DOMESTIC CW.
SEE CIVIL PLANS FOR CONTINUATION.
LOAD REQUIREMENT AT FACE OF
BUILDING = 40 GPM @ 45 PSI
PROVIDE TRANSITION FITTING AS REQUIRED
TO MEET CIVIL CONNECTION SIZE
1 1/2" RISER WITHIN WALL. PROVIDE WITH
FULL-PORT VALVE AND ACCESS PANEL.
COORD COLOR WITH ARCH. FPBHS FOR
BUILDING DRAIN DOWN.