



1
G-1 **FLOOR PLAN**
SCALE: 1/4"=1'-0"

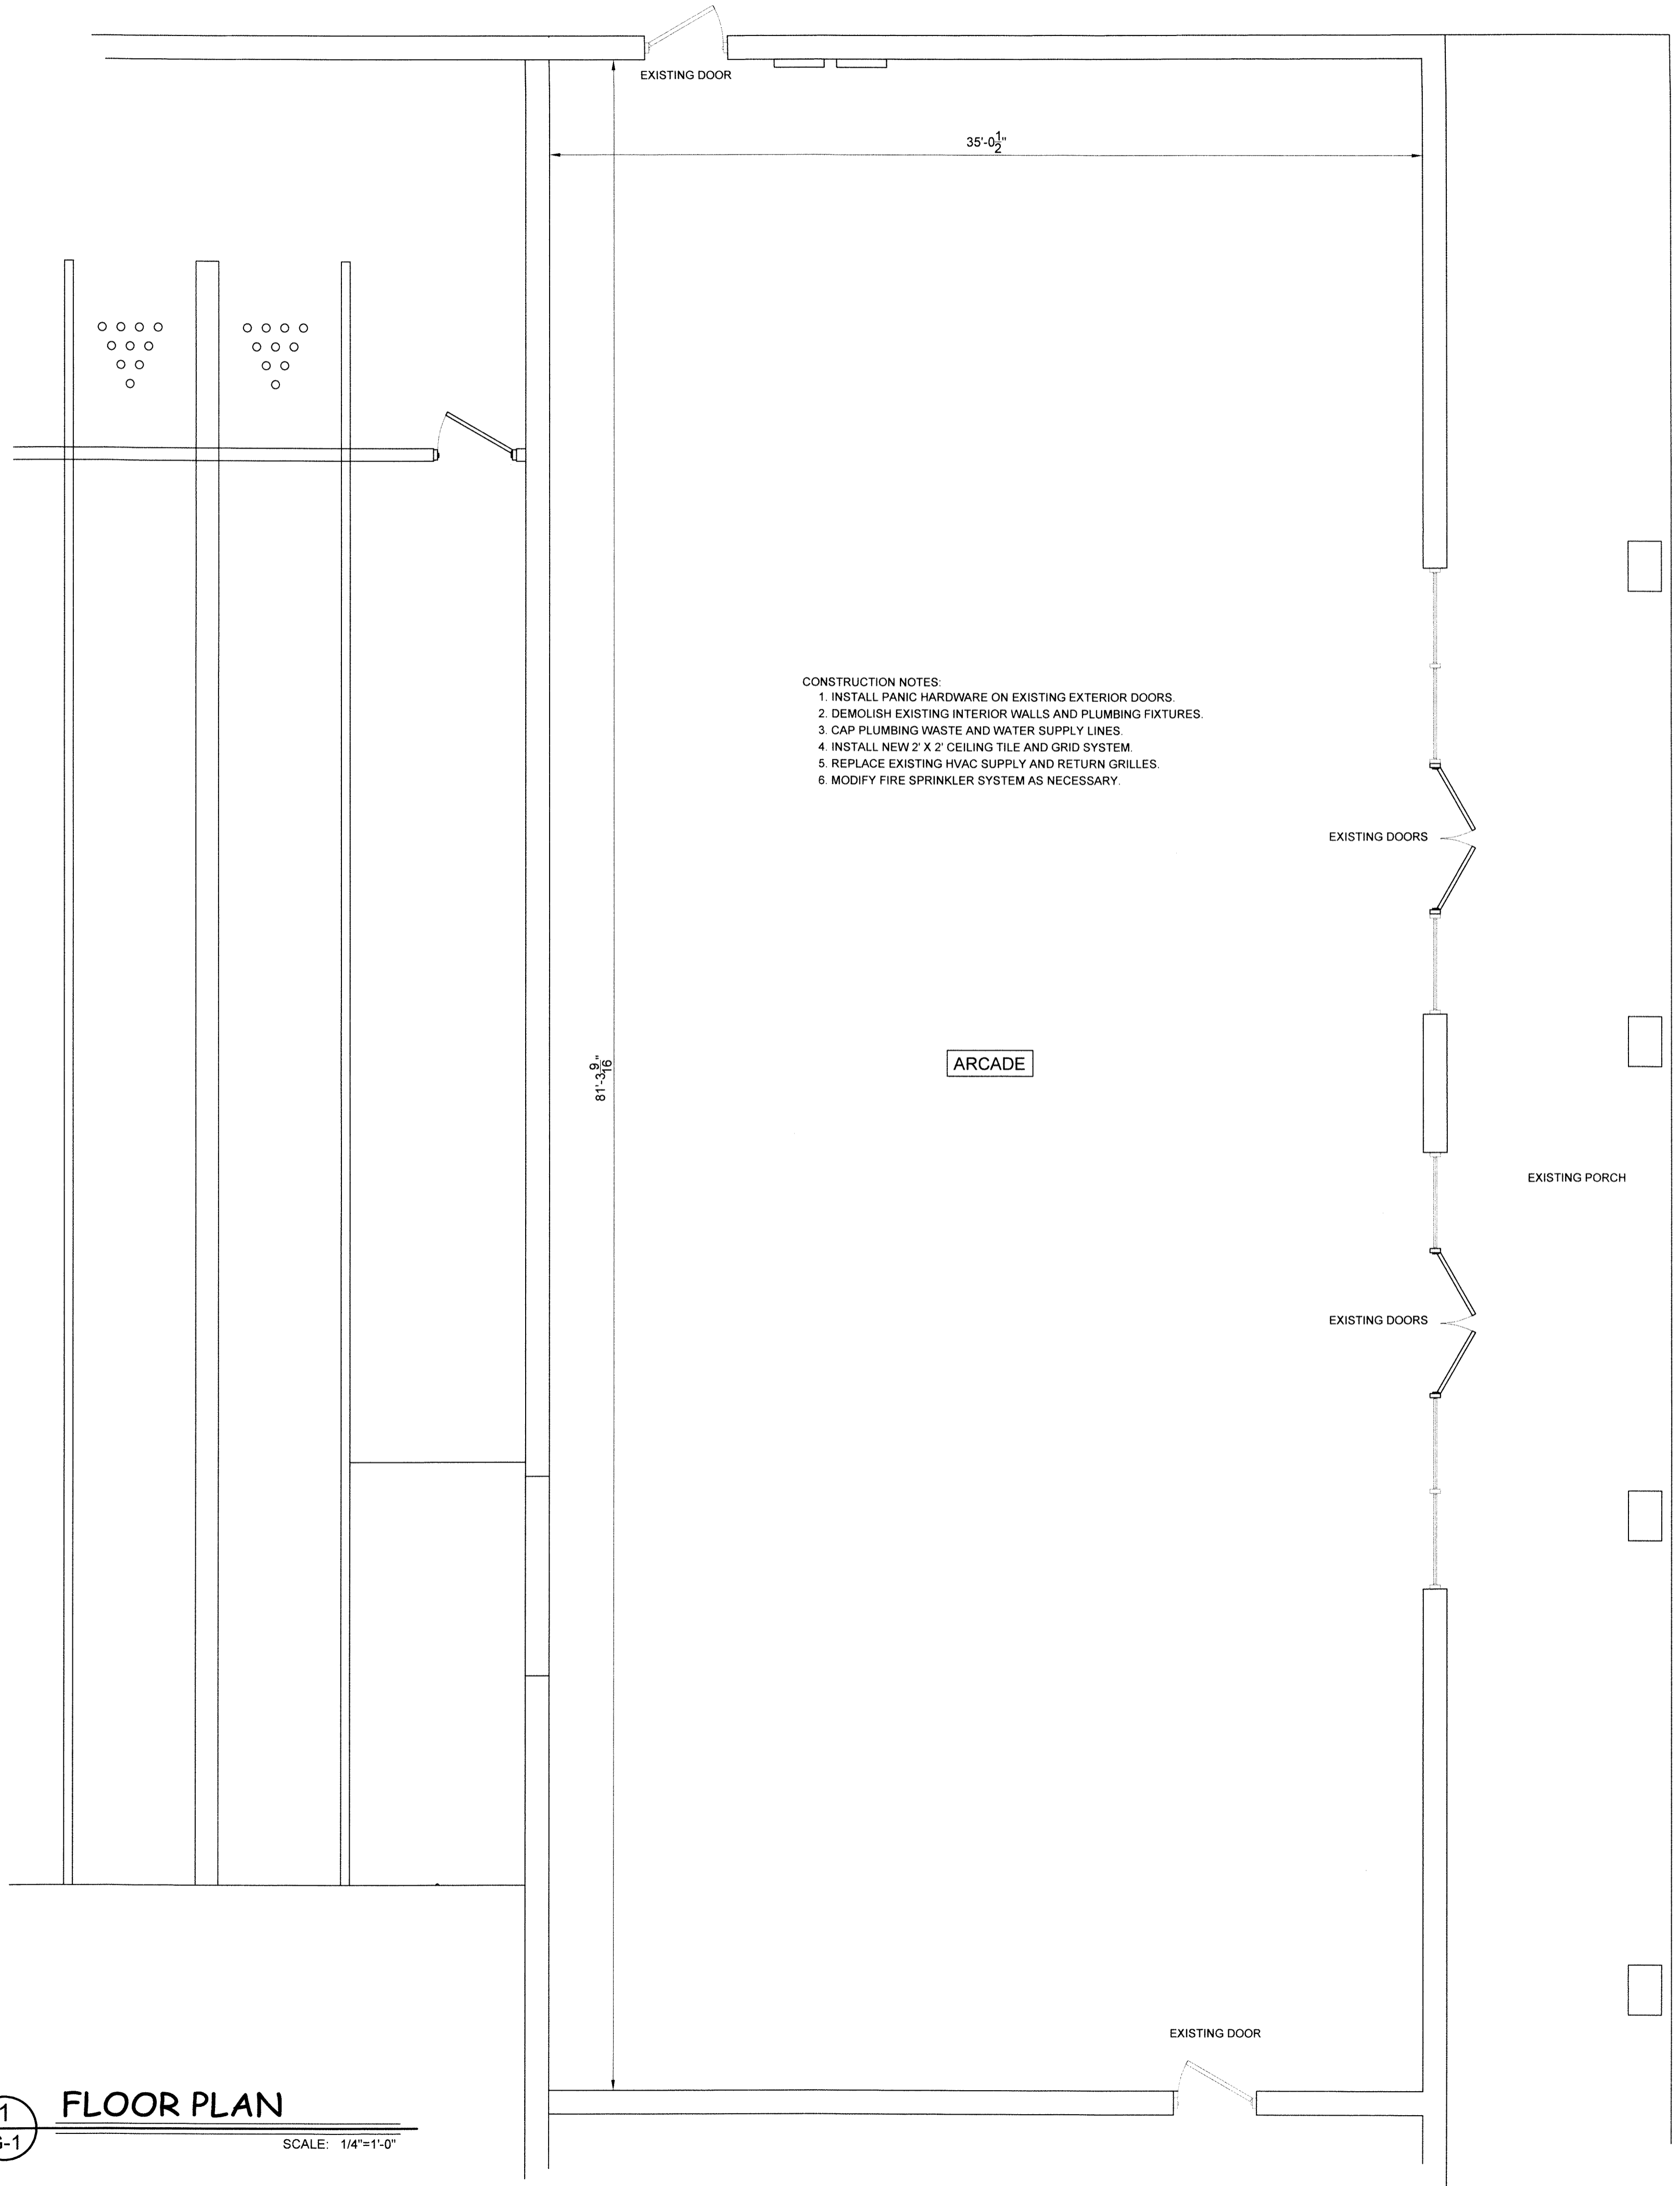

- CONSTRUCTION NOTES:**
1. INSTALL PANIC HARDWARE ON EXISTING EXTERIOR DOORS.
 2. DEMOLISH EXISTING INTERIOR WALLS AND PLUMBING FIXTURES.
 3. CAP PLUMBING WASTE AND WATER SUPPLY LINES.
 4. INSTALL NEW 2' X 2' CEILING TILE AND GRID SYSTEM.
 5. REPLACE EXISTING HVAC SUPPLY AND RETURN GRILLES.
 6. MODIFY FIRE SPRINKLER SYSTEM AS NECESSARY.

COPYRIGHT 2023 © SMITH ENGINEERING AND DESIGN, P.A. - ALL RIGHTS RESERVED

SMITH ENGINEERING AND DESIGN, P.A.
1103 Gracie Place, Suite A
Goldsboro, N.C. 27534
Corporation License No. C-2241
Phone: 919.736.2141 Fax: 919.736.2142

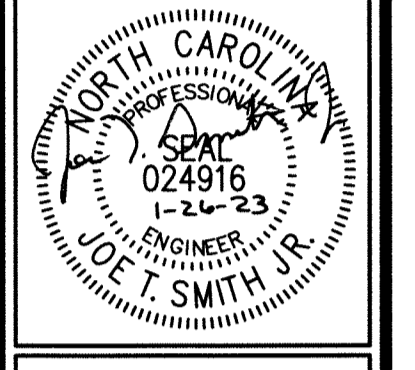

Gregory DEVELOPMENT LLC
9541 Industry Drive
Raleigh, NC 27603 919-779-3522

REV.	DATE	DESCRIPTION

Buffaloe Lanes Arcade Upfit
100 West Jackson Blvd
Erwin, NC 28339

DATE: 26 January 2023
DRAWN BY: J.S.
SCALE: 1/4" = 1'-0"

G-1