





CONFIDENTIAL AND PROPRIETARY INFORMATION  
 THE INFORMATION AND DESIGNS CONTAINED IN THIS DRAWING ARE CONFIDENTIAL AND PROPRIETARY. NEITHER THIS DESIGN NOR ANY INFORMATION CONTAINED IN THIS DRAWING MAY BE REPRODUCED OR DISCLOSED TO OTHERS WITHOUT EXPRESS WRITTEN CONSENT.

Notes:


DOOR SCHEDULE	
A	(10) 11'-0" X 14'-0" FRAMED OPENINGS.

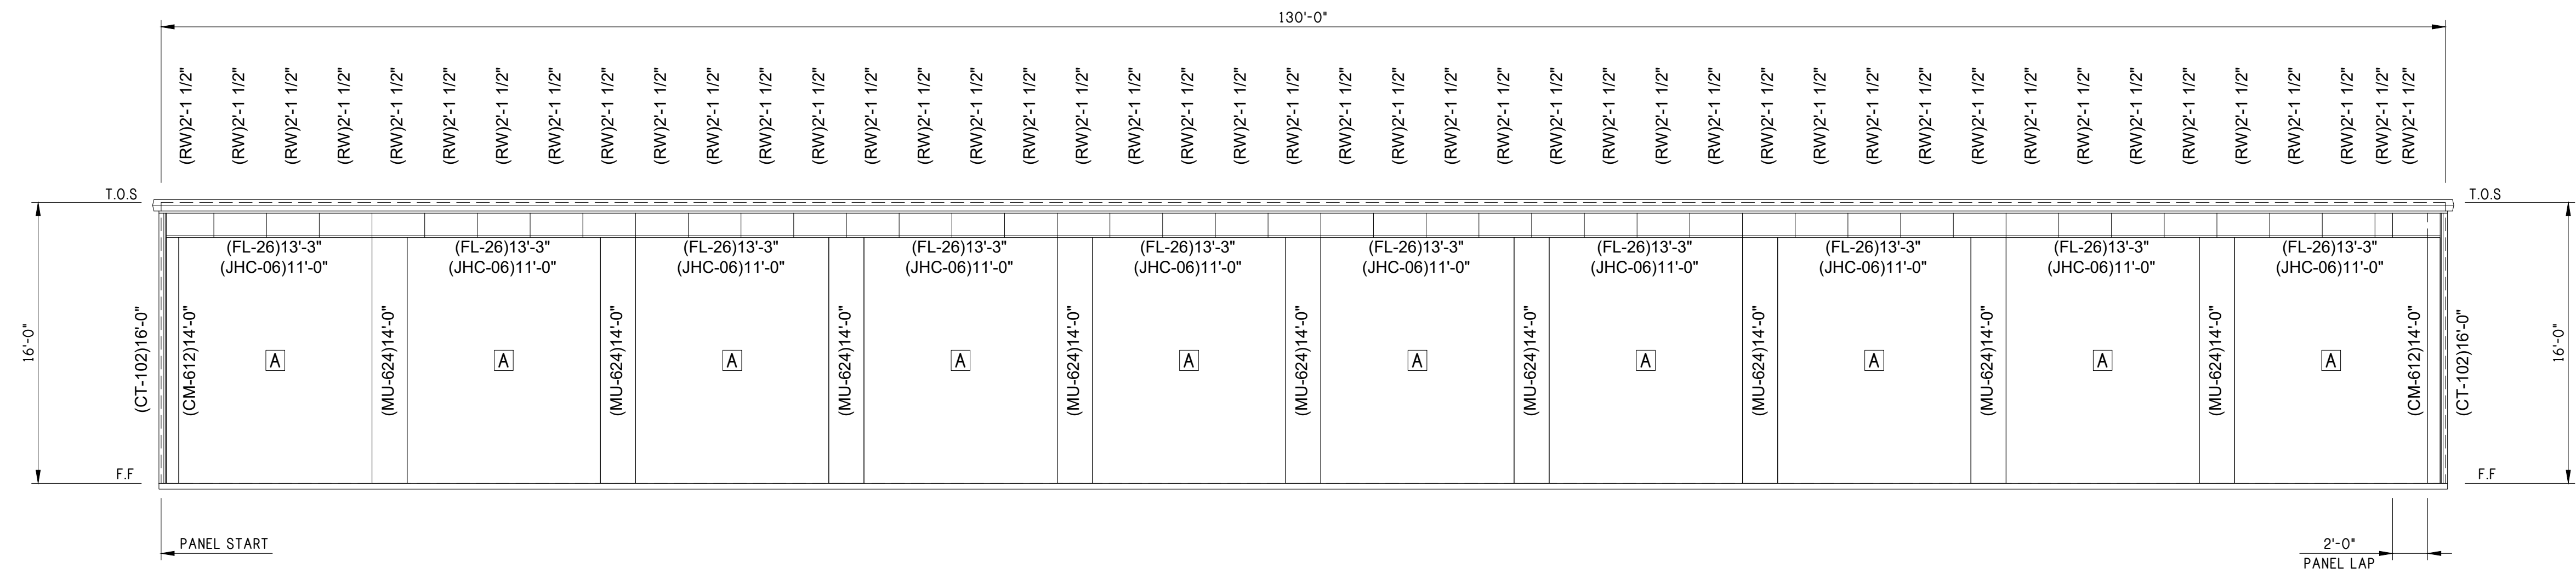


FRONT ELEVATION

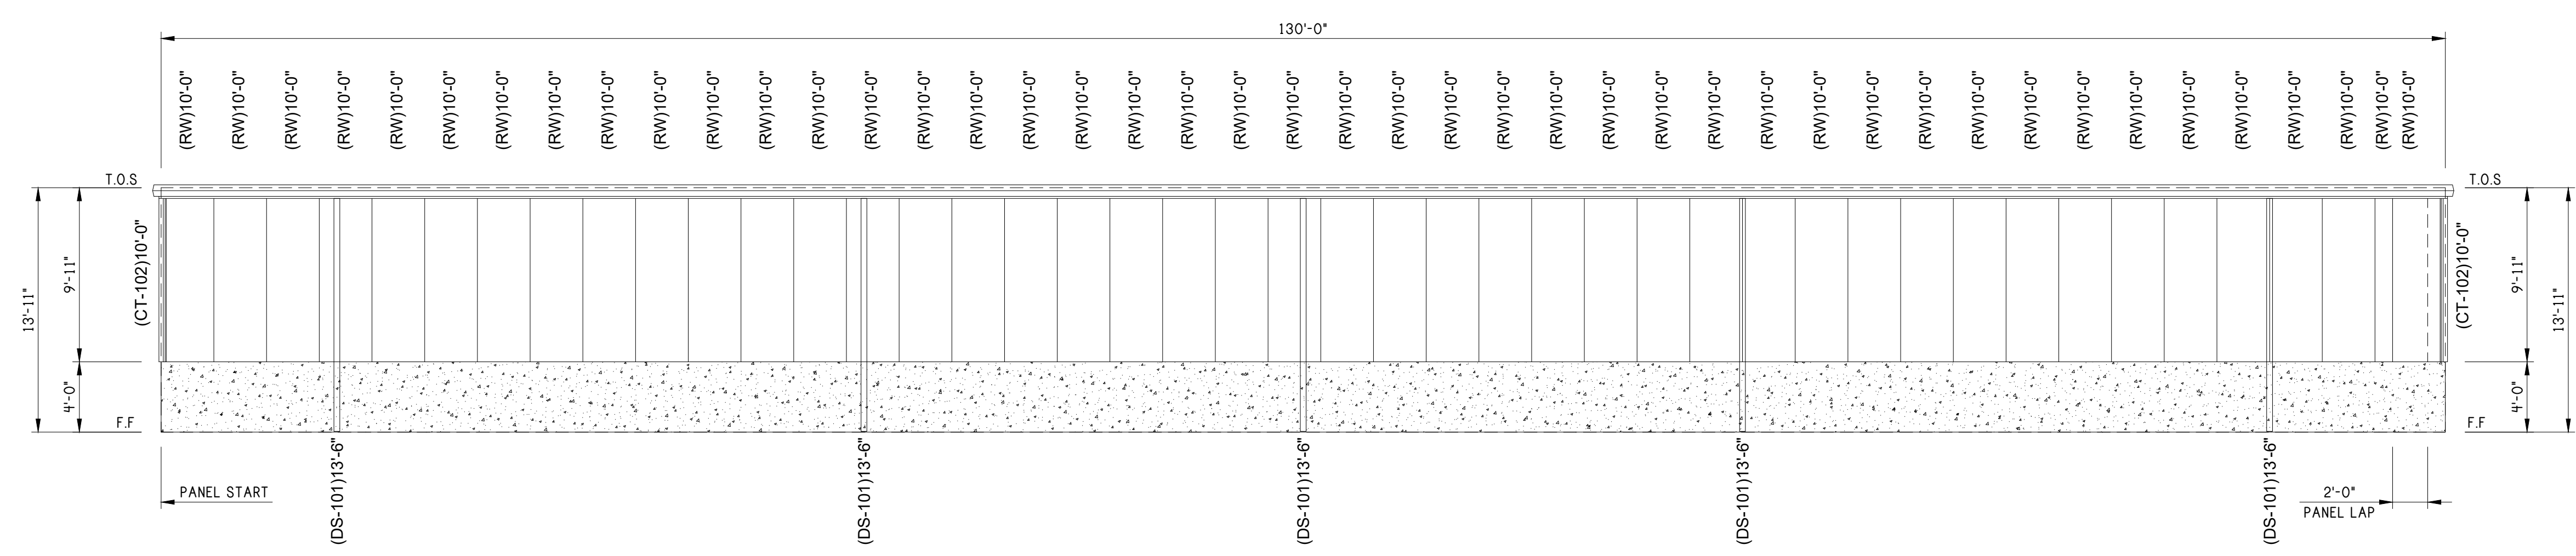

REAR ELEVATION

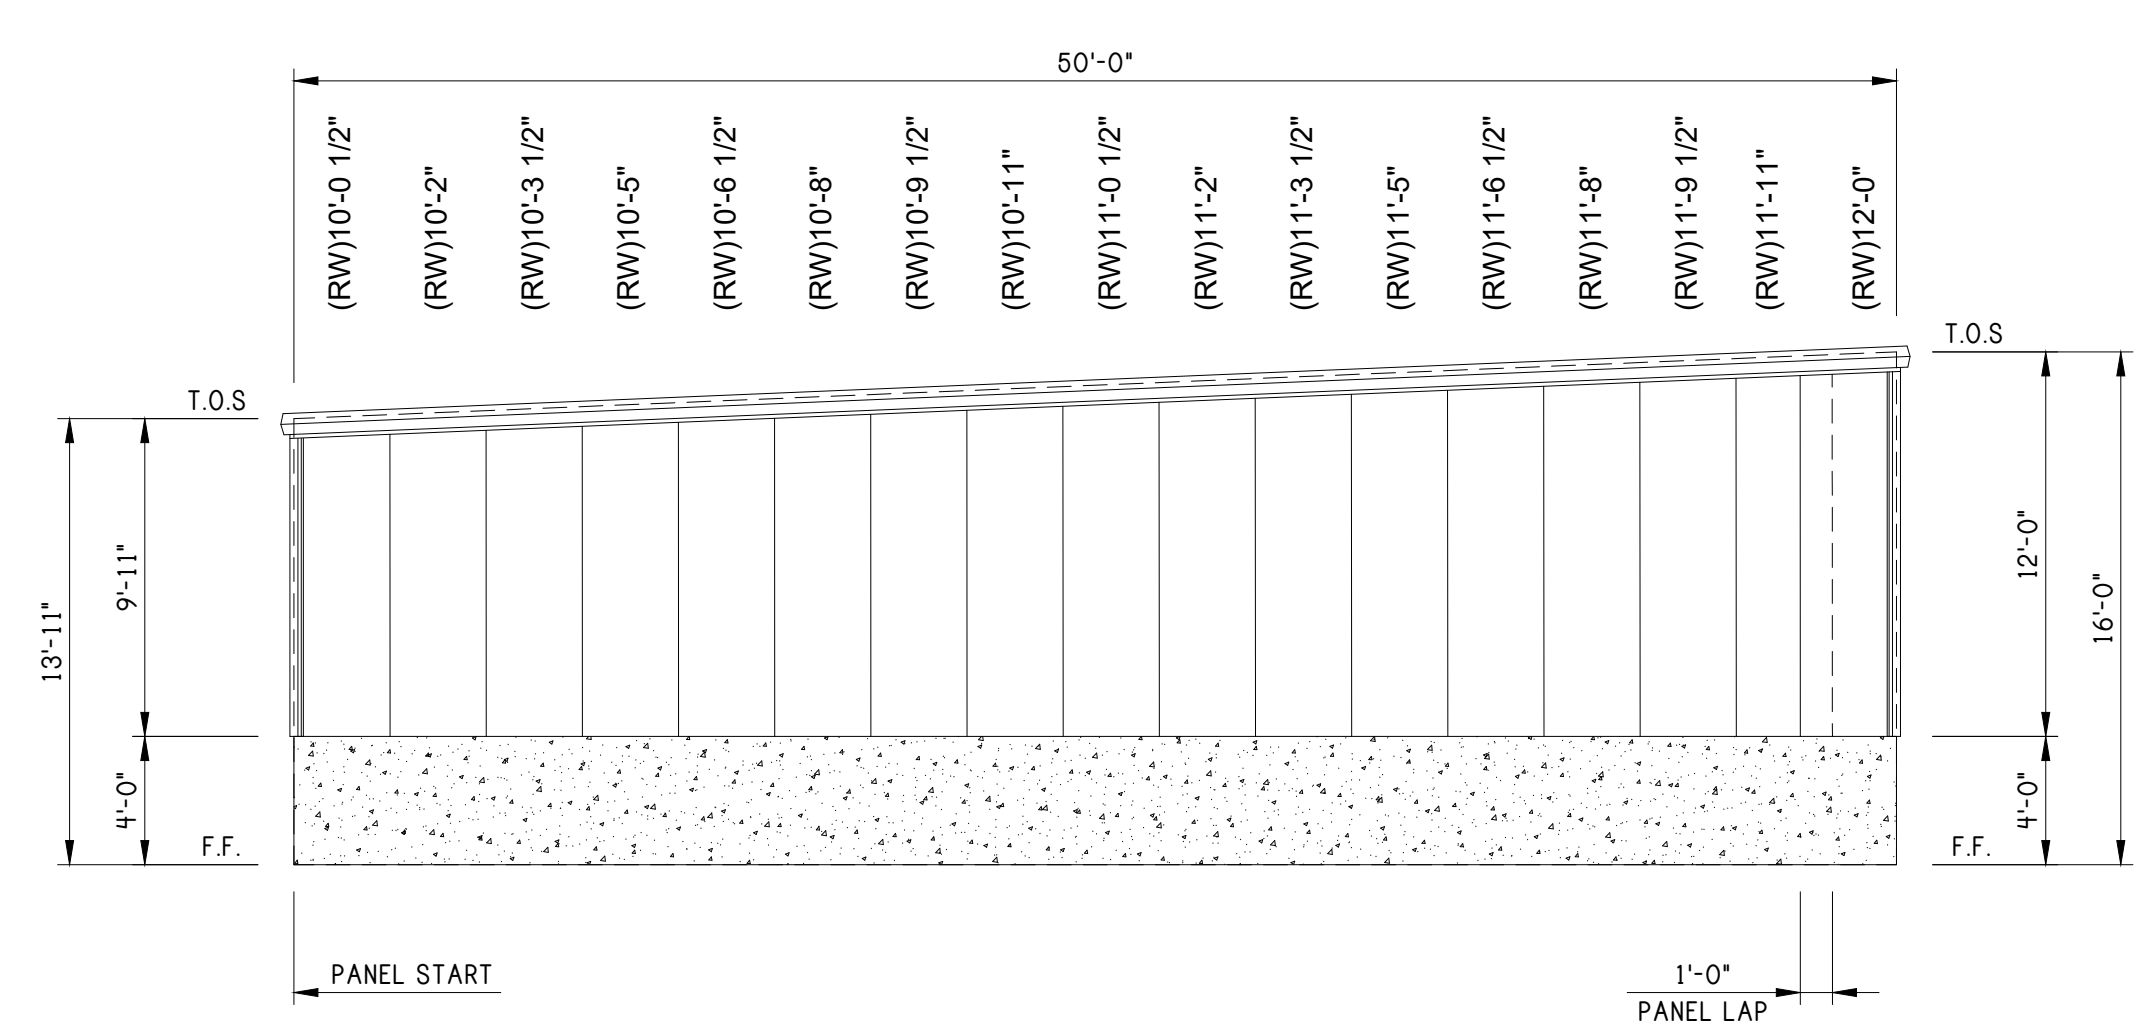


LEFT ELEVATION

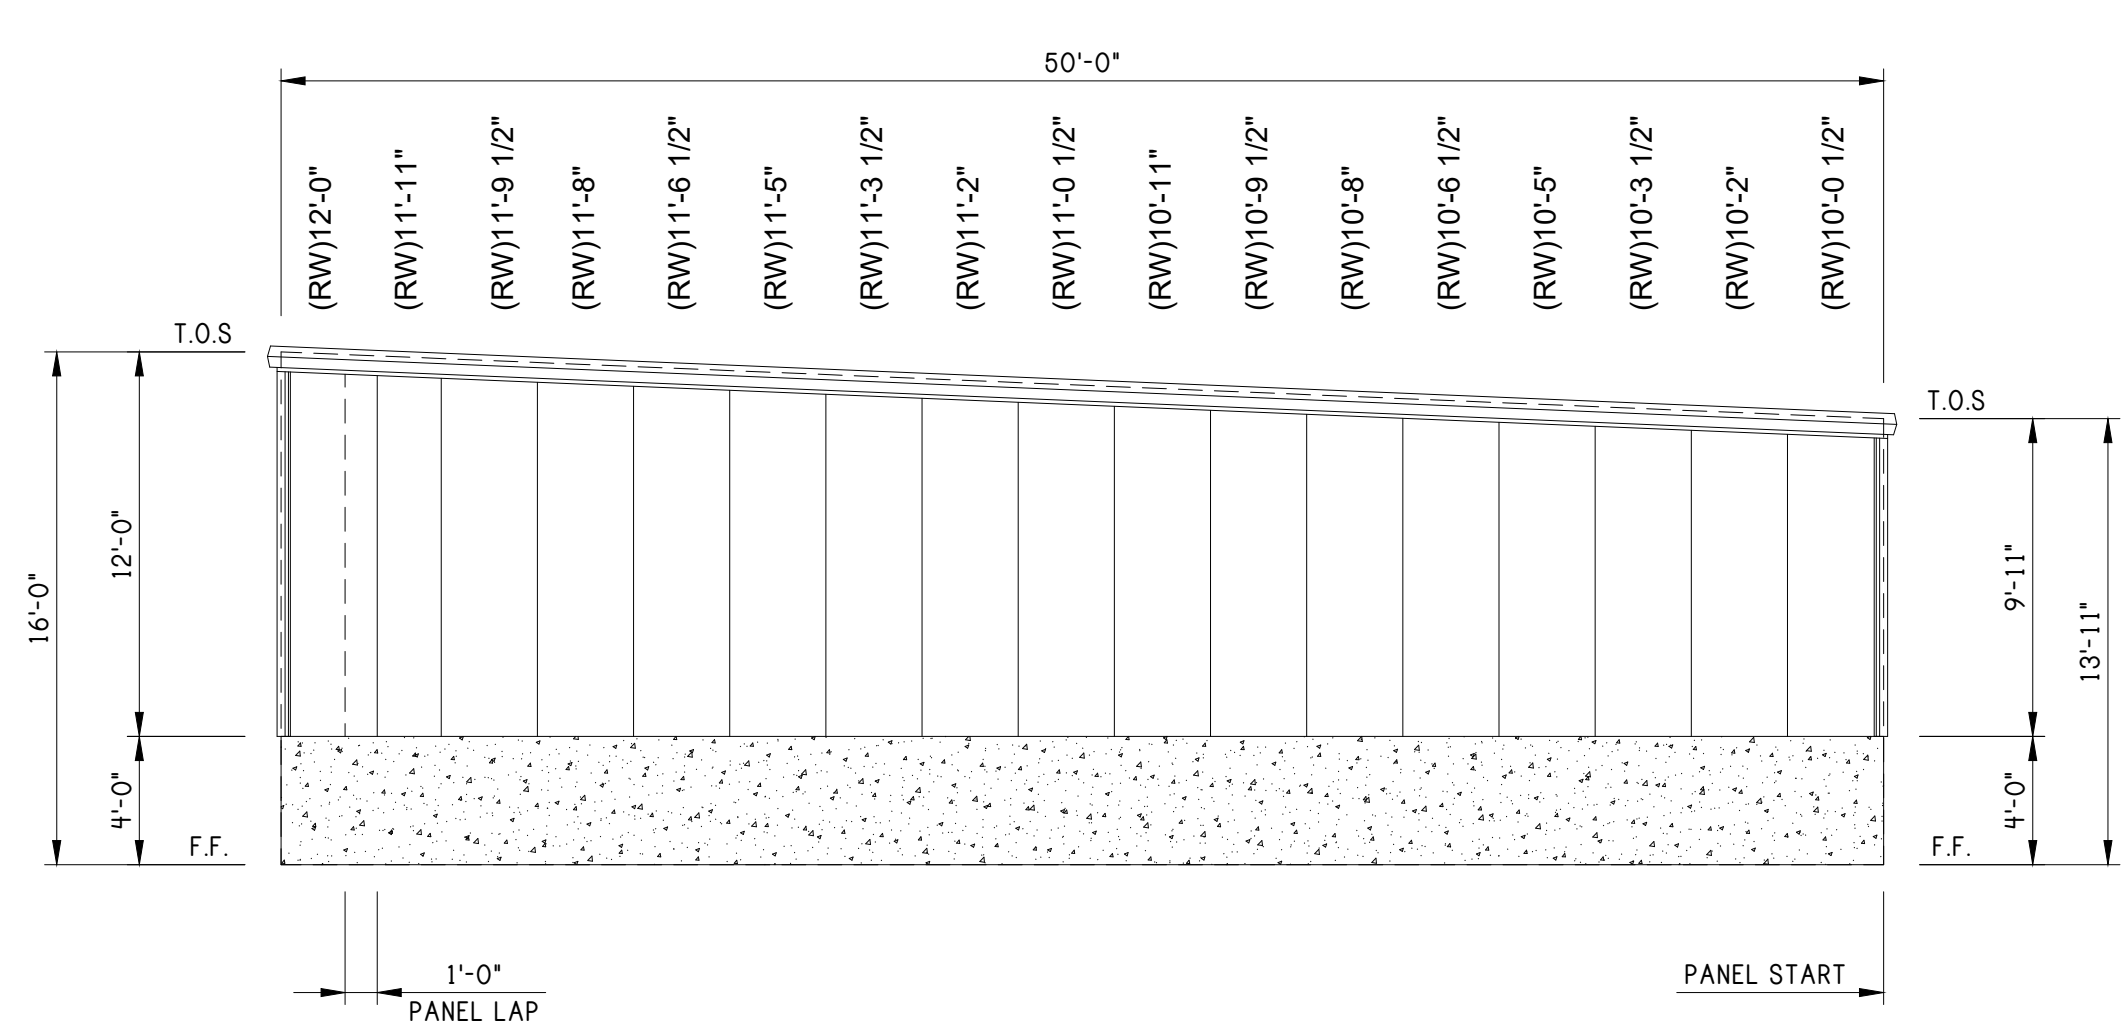

RIGHT ELEVATION

EXTERIOR ELEVATION

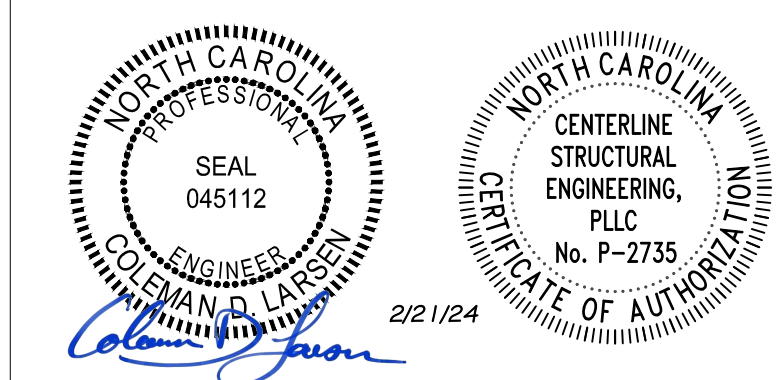

REV:	DESCRIPTION:	BY:	DATE:
STATUS: CONSTRUCTION ISSUE			

12226-33771-BR3



CLIENT: P.O. BOX 1275  
 Madison, GA 30650  
 Phone: (844) 333-7325  
 Fax: (706) 343-1968


SITE: FUQUAY VARINA  
 NC 27526

TITLE: 50' x 130' x 16'-0" HS


SIZE:	DATE:	DRAWN:	CHECKED:
	02/16/24	NMB	ALI
SHEET NO:	DRAWING NO:	REVISION:	
2 of 8	12226-33771-BR3		



Notes:

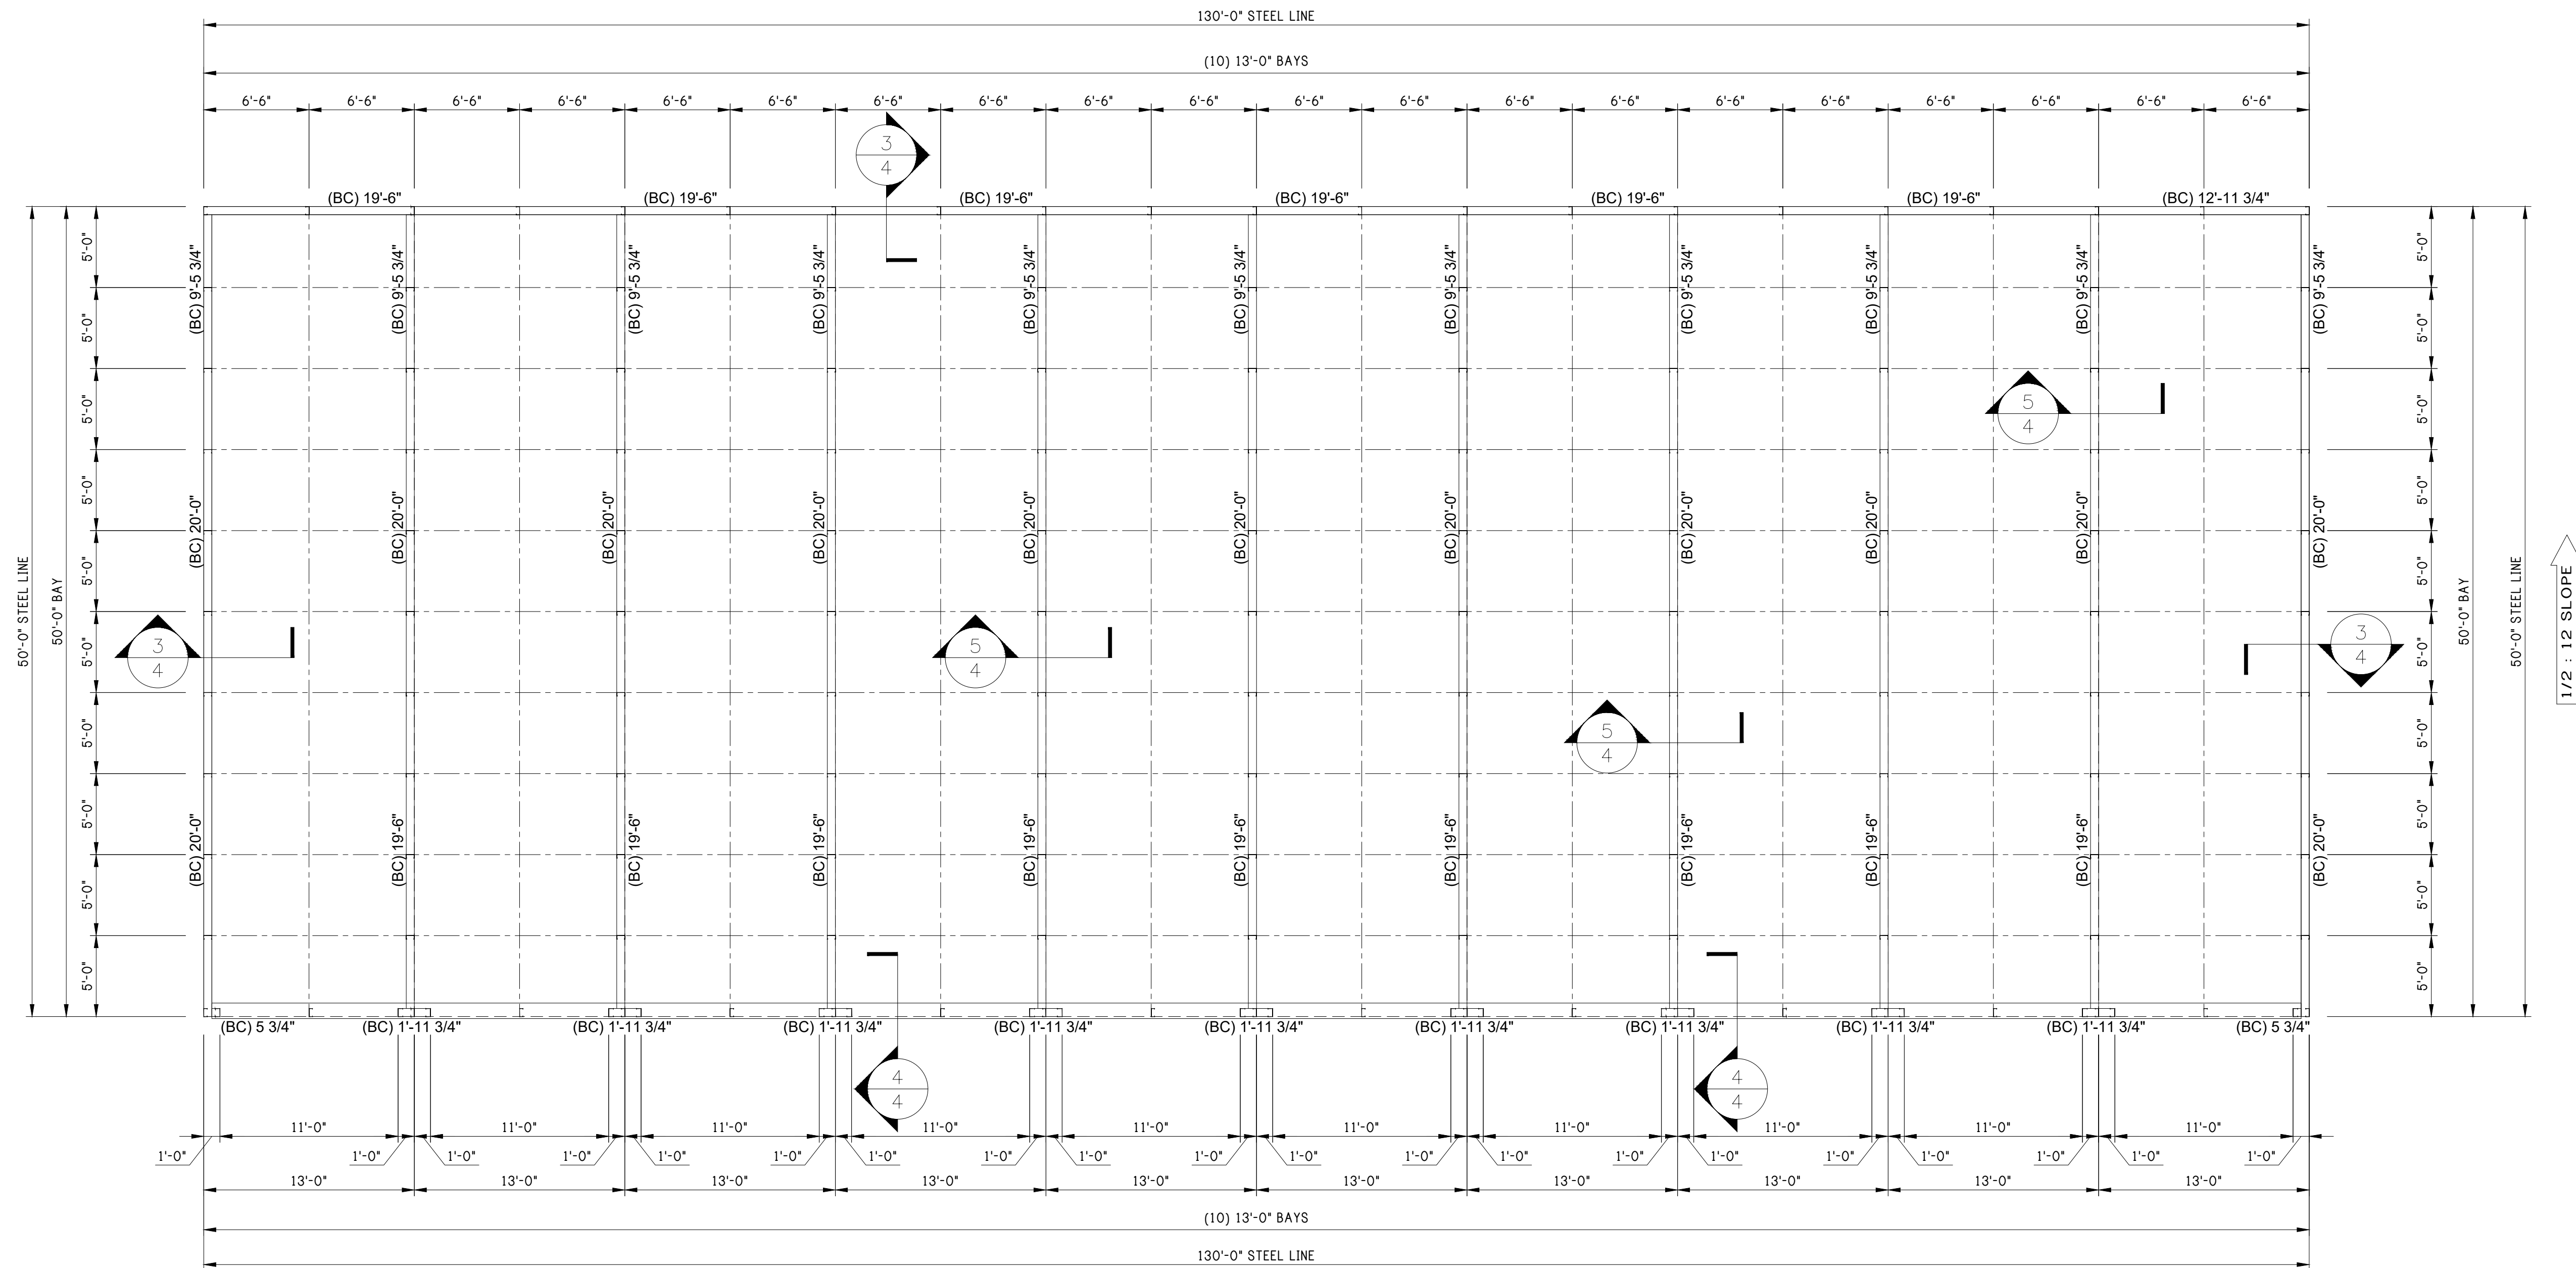

FLOOR PLAN

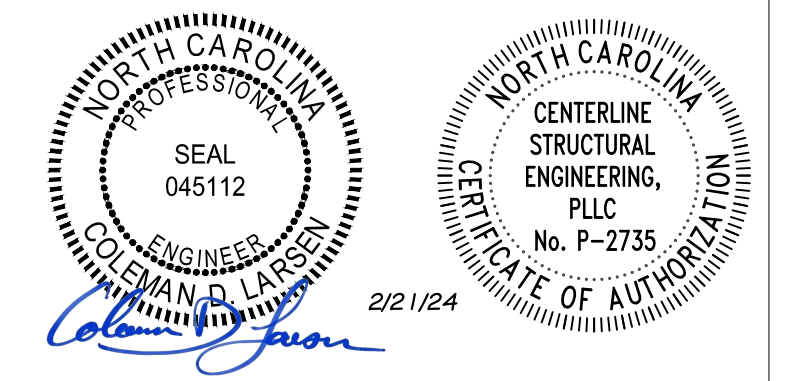

REV:	DESCRIPTION:	BY:	DATE:
STATUS: CONSTRUCTION ISSUE			

12226-33771-BR3




CLIENT: P.O. BOX 1275  
Madison, GA 30650  
Phone: (844) 333-7325  
Fax: (706) 343-1968


SITE: FUQUAY VARINA  
NC 27526

TITLE: 50' x 130' x 16'-0" HS


SIZE:	DATE:	DRAWN:	CHECKED:
	02/16/24	NMB	ALI
SHEET NO:	DRAWING NO:	REVISION:	
4 of 8	12226-33771-BR3		

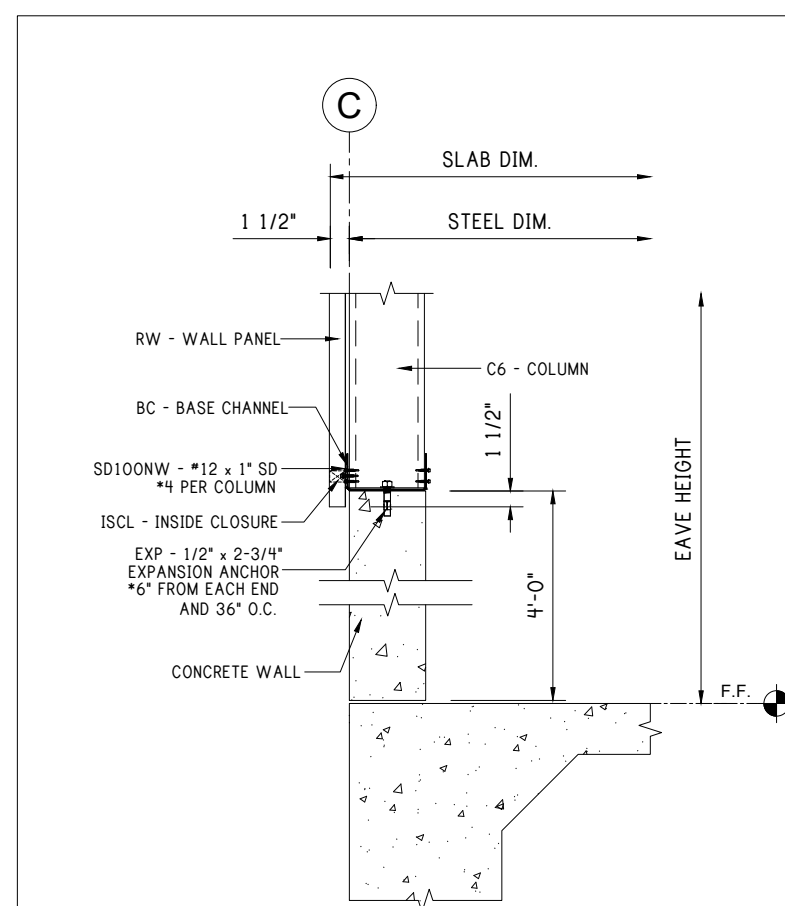

3 BASE CHANNEL - CONCRETE WALL

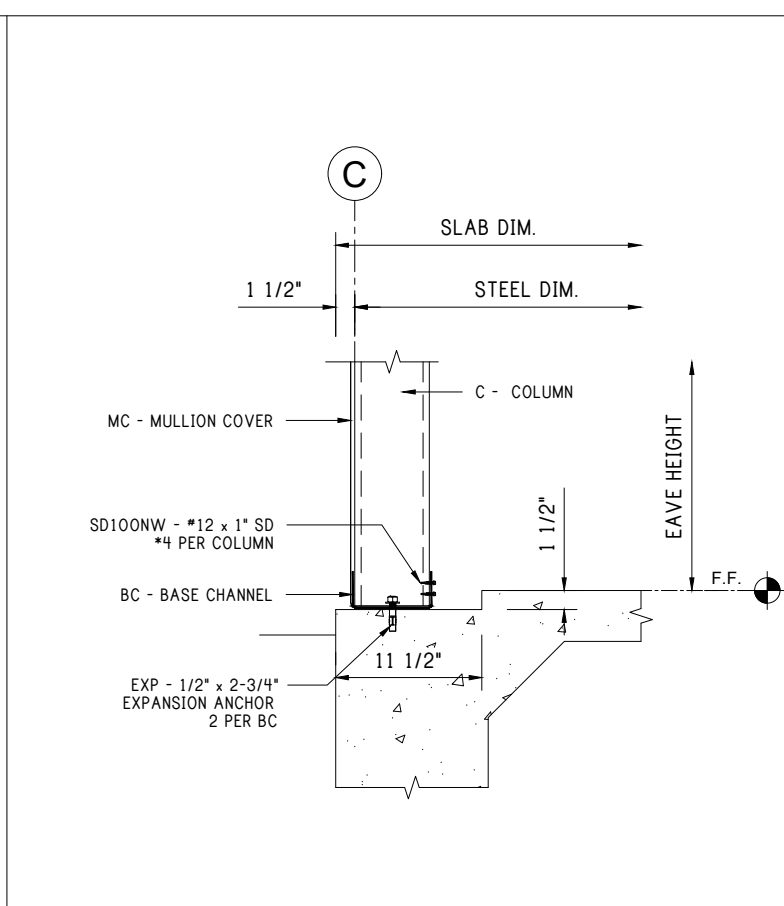

4 6" BASE CHANNEL - DOOR EDGE

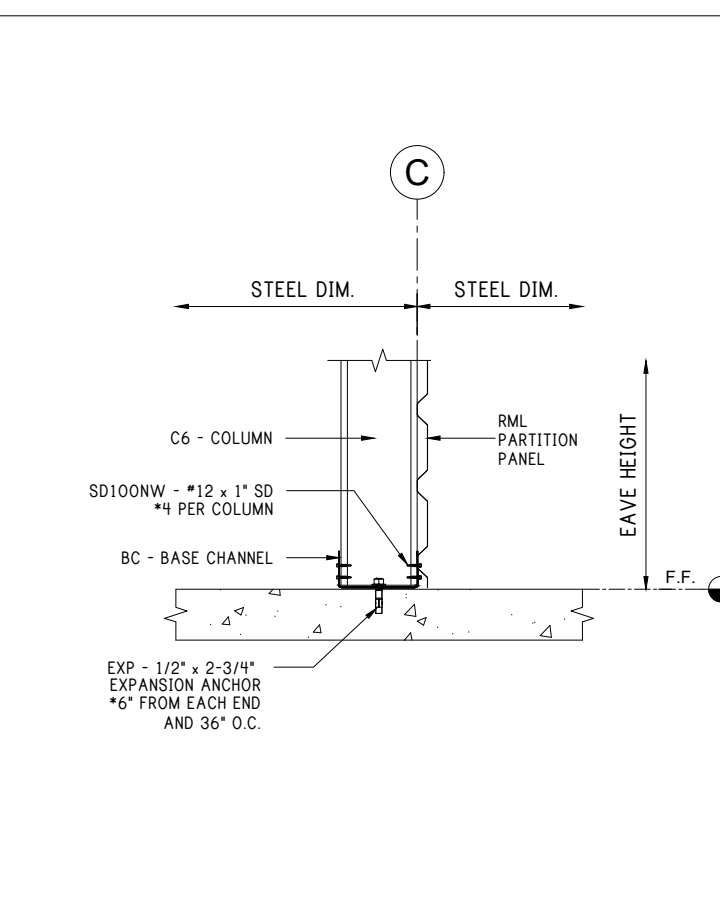


5 COLUMN - 6" BASE CHANNEL


CONFIDENTIAL AND PROPRIETARY INFORMATION

THE INFORMATION AND DESIGNS CONTAINED IN THIS DRAWING ARE CONFIDENTIAL AND PROPRIETARY. NEITHER THIS DESIGN NOR ANY INFORMATION CONTAINED IN THIS DRAWING MAY BE REPRODUCED OR DISCLOSED TO OTHERS WITHOUT EXPRESS WRITTEN CONSENT.

Notes:

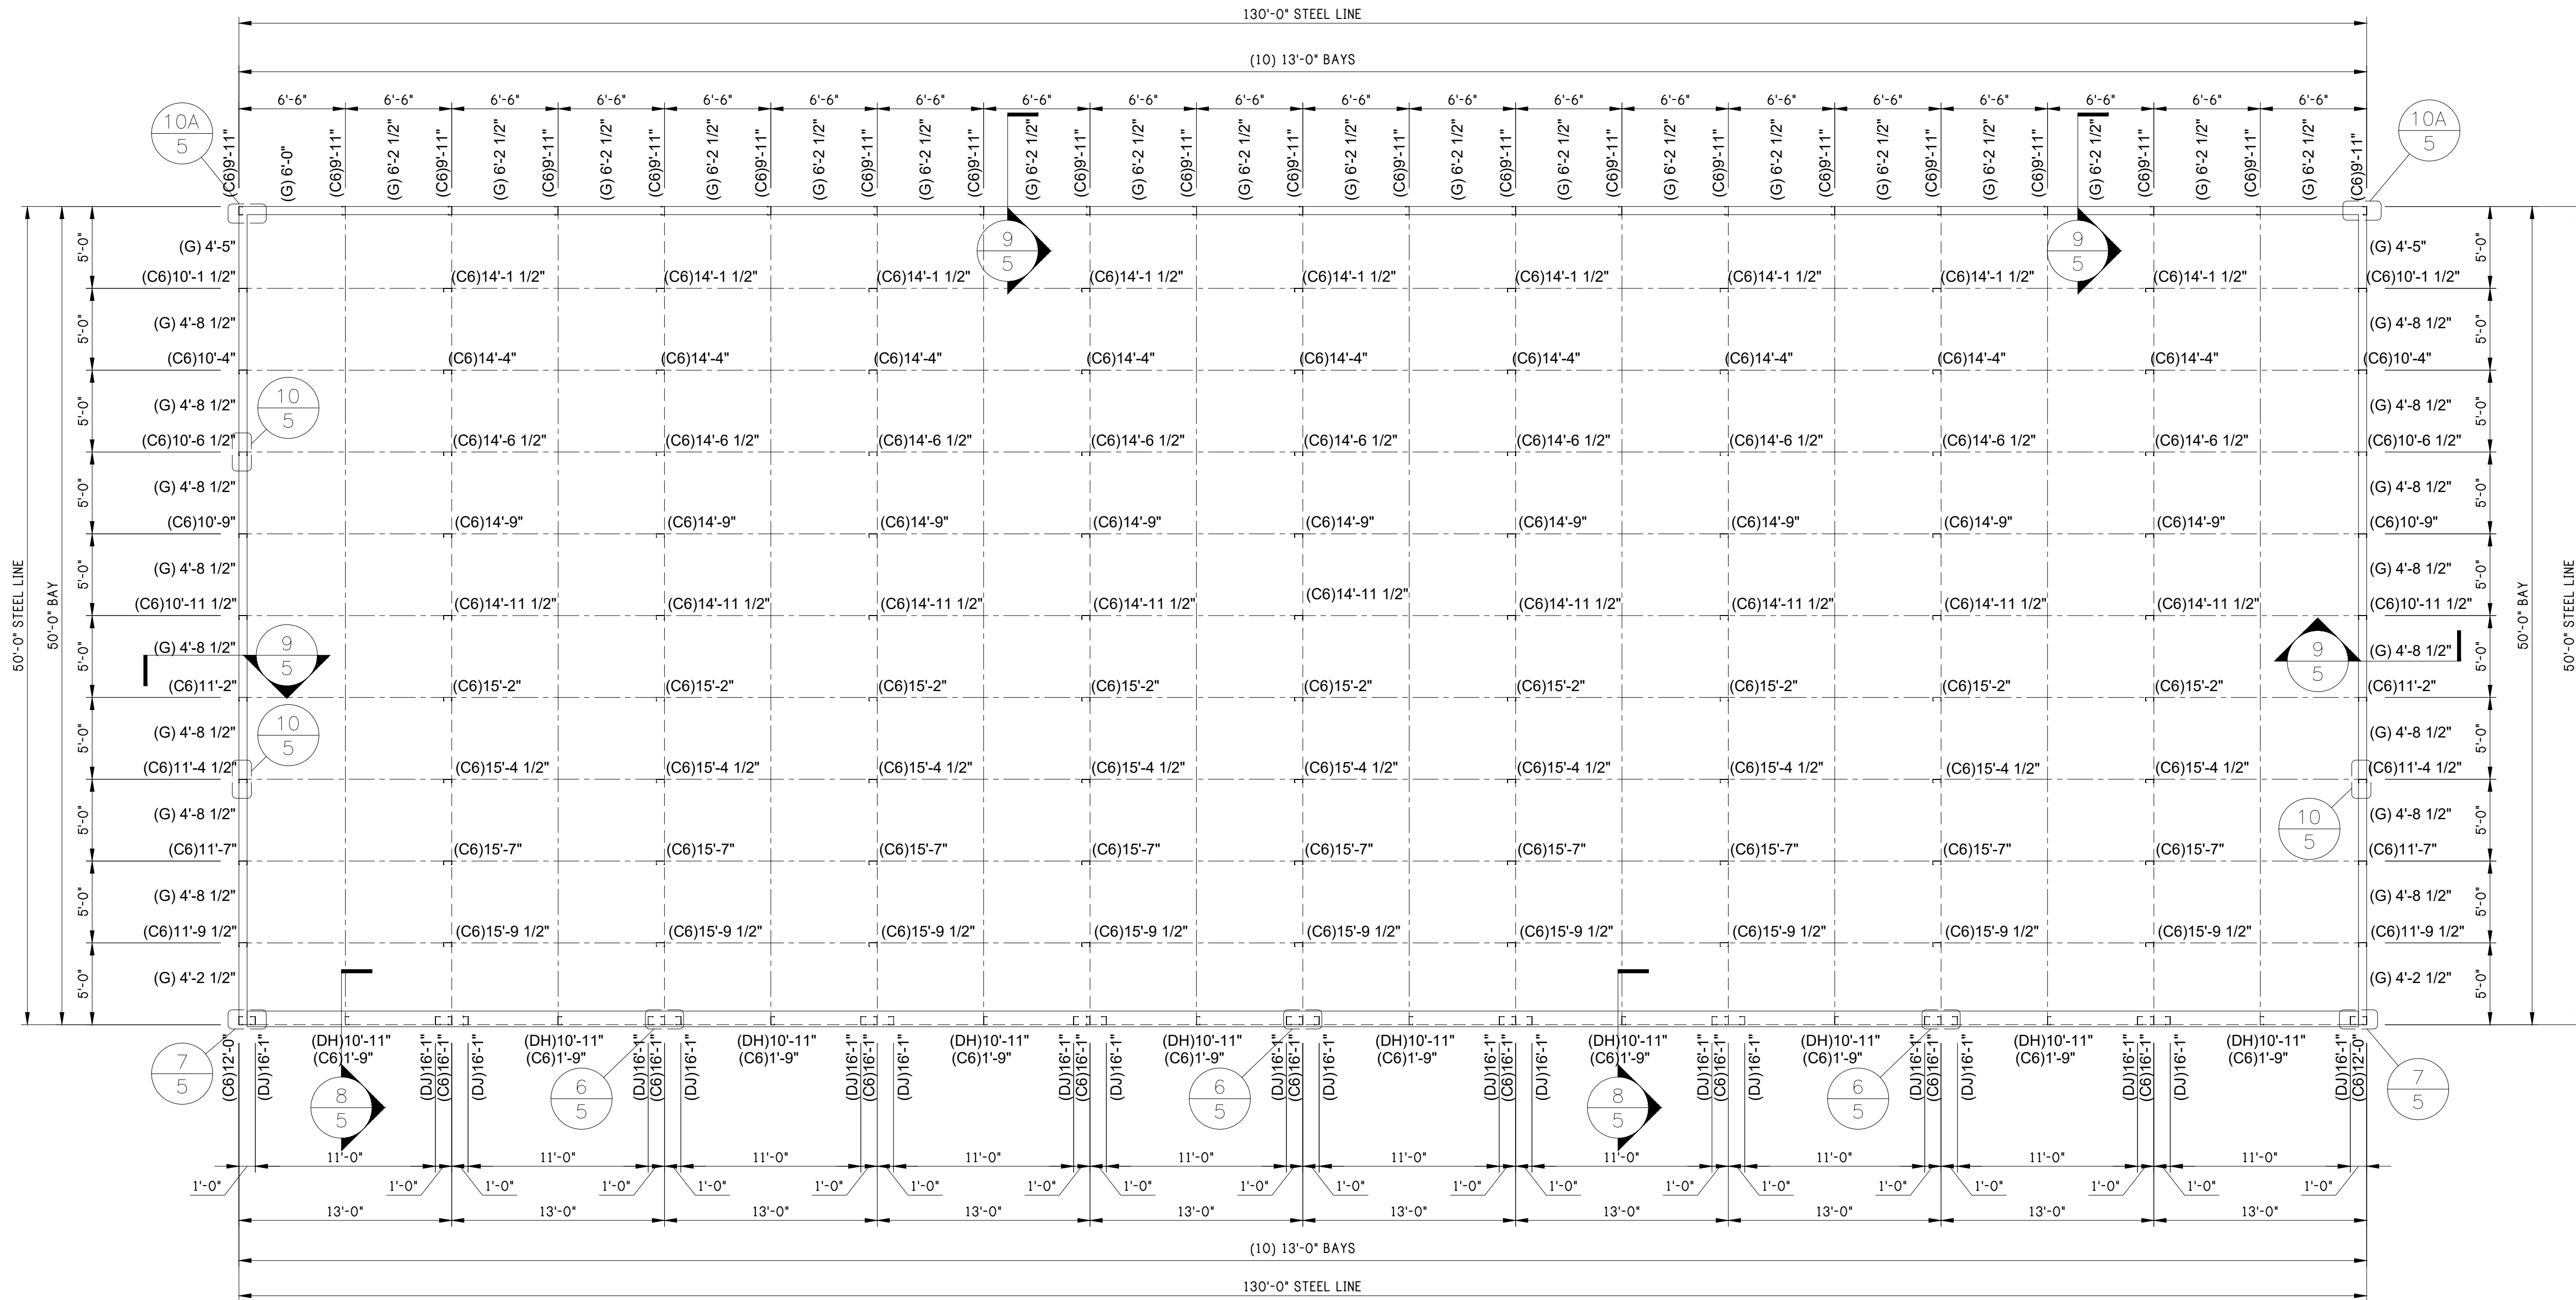

FRAMING PLAN

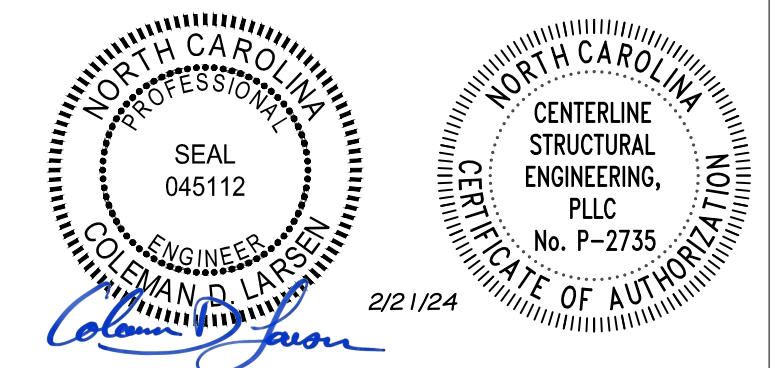

REV: DESCRIPTION: BY: DATE:  
STATUS: CONSTRUCTION ISSUE

12226-33771-BR3









CLIENT: P.O. BOX 1275  
Madison, GA 30650  
Phone: (844) 333-7325  
Fax: (706) 343-1968


SITE: FUQUAY VARINA  
NC 27526

TITLE: 50' x 130' x 16'-0" HS


SIZE: DATE: 02/16/24 DRAWN: NMB CHECKED: ALI  
SHEET NO: 5 of 8 DRAWING NO: 12226-33771-BR3 REVISION:

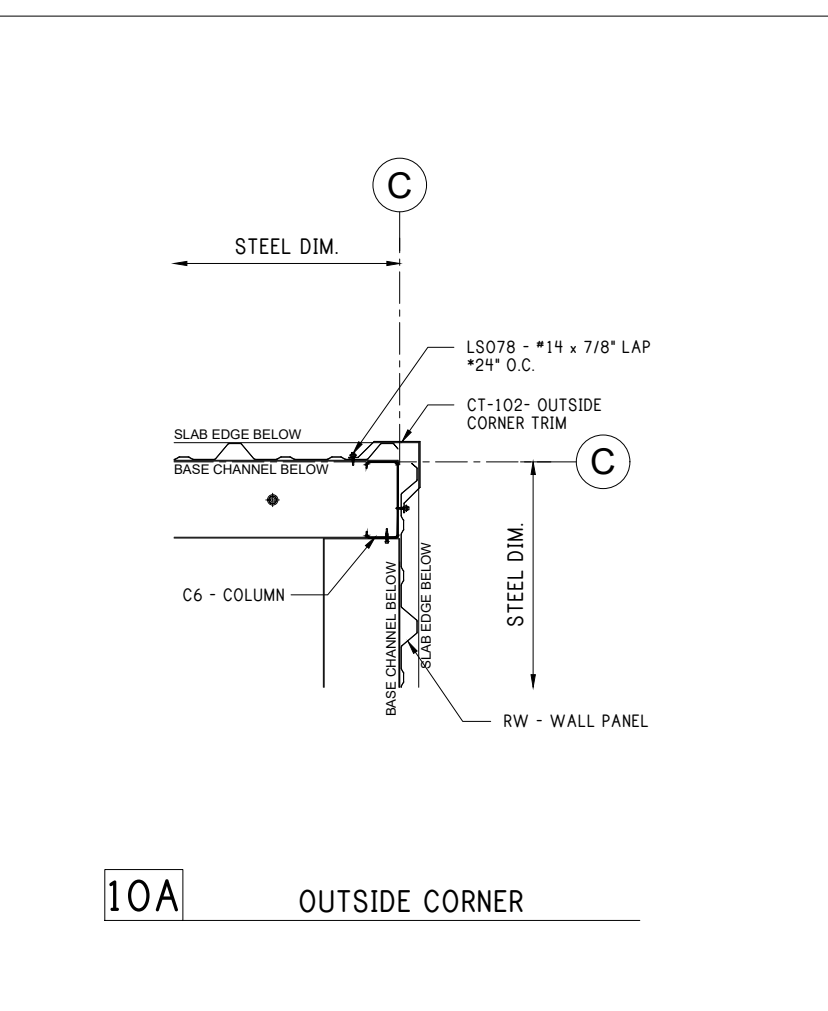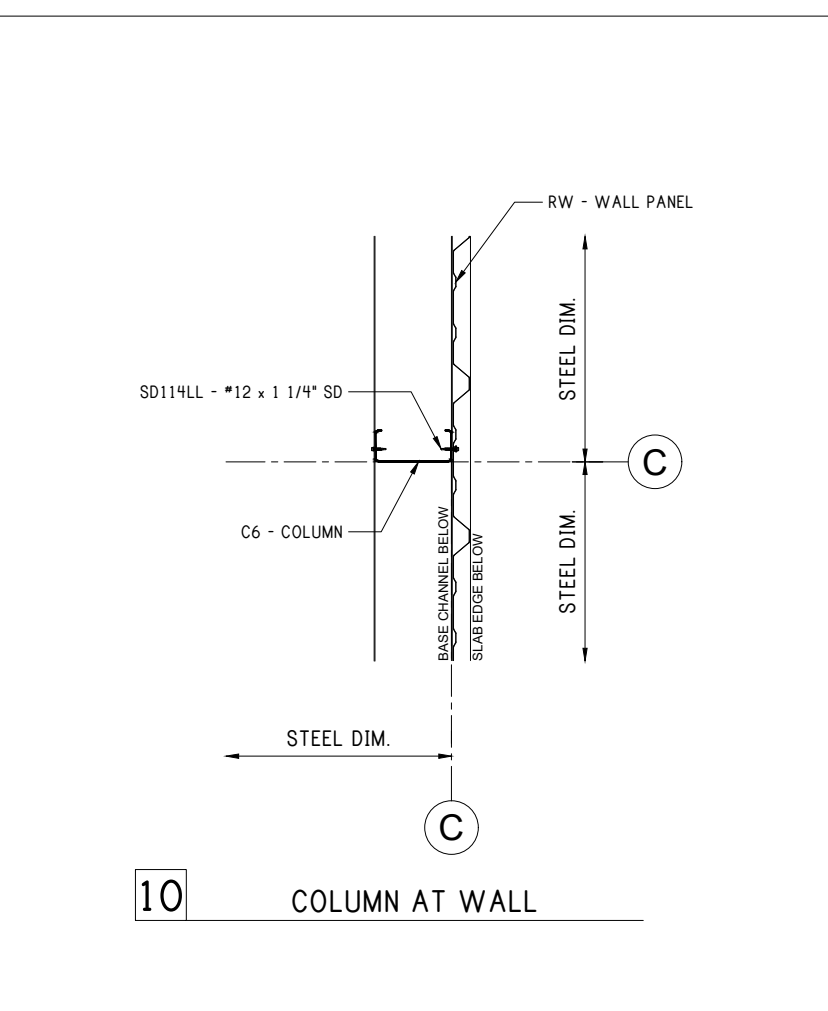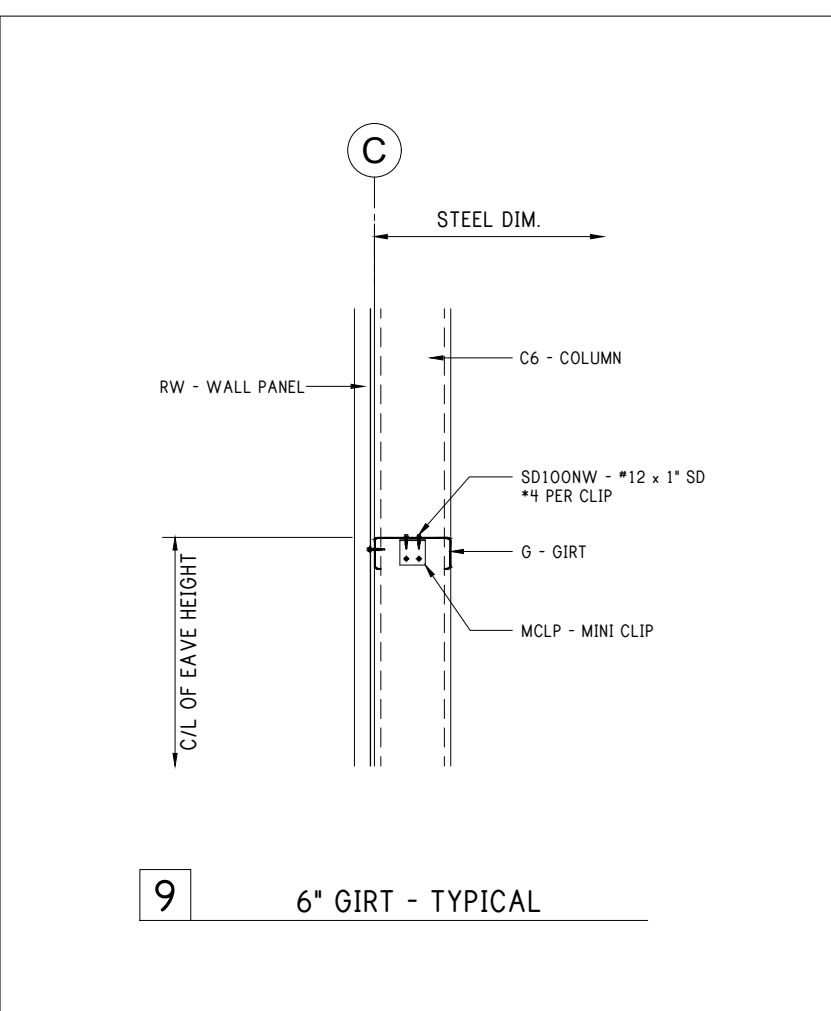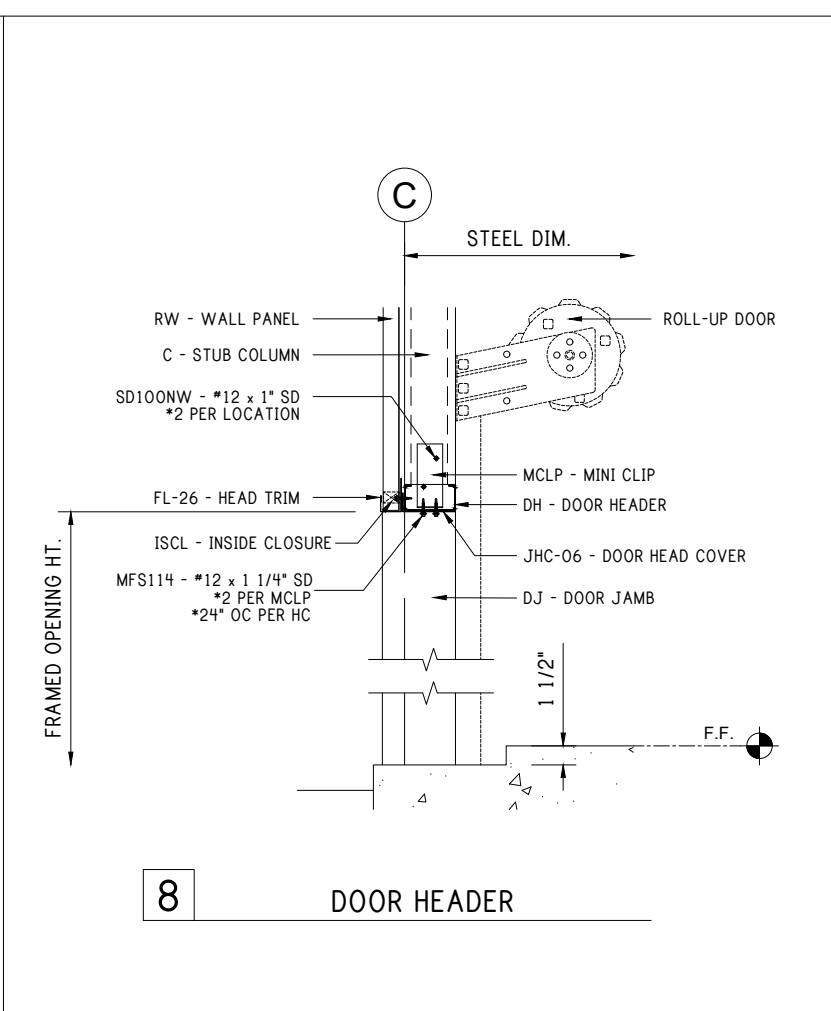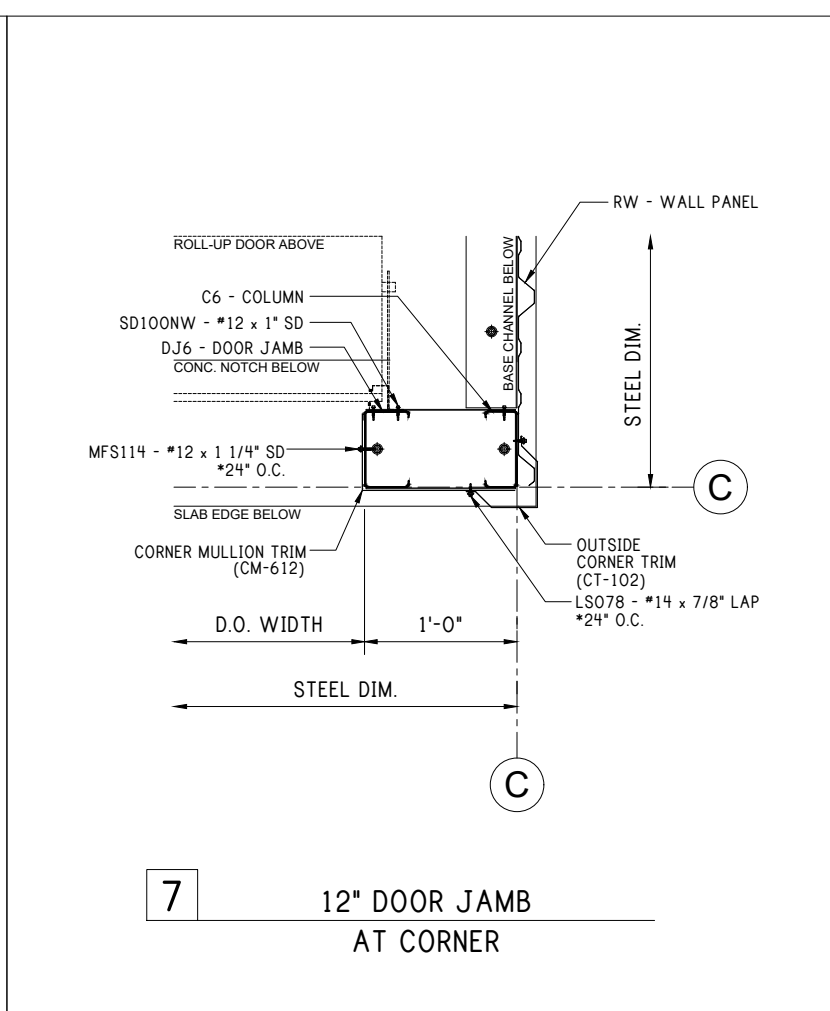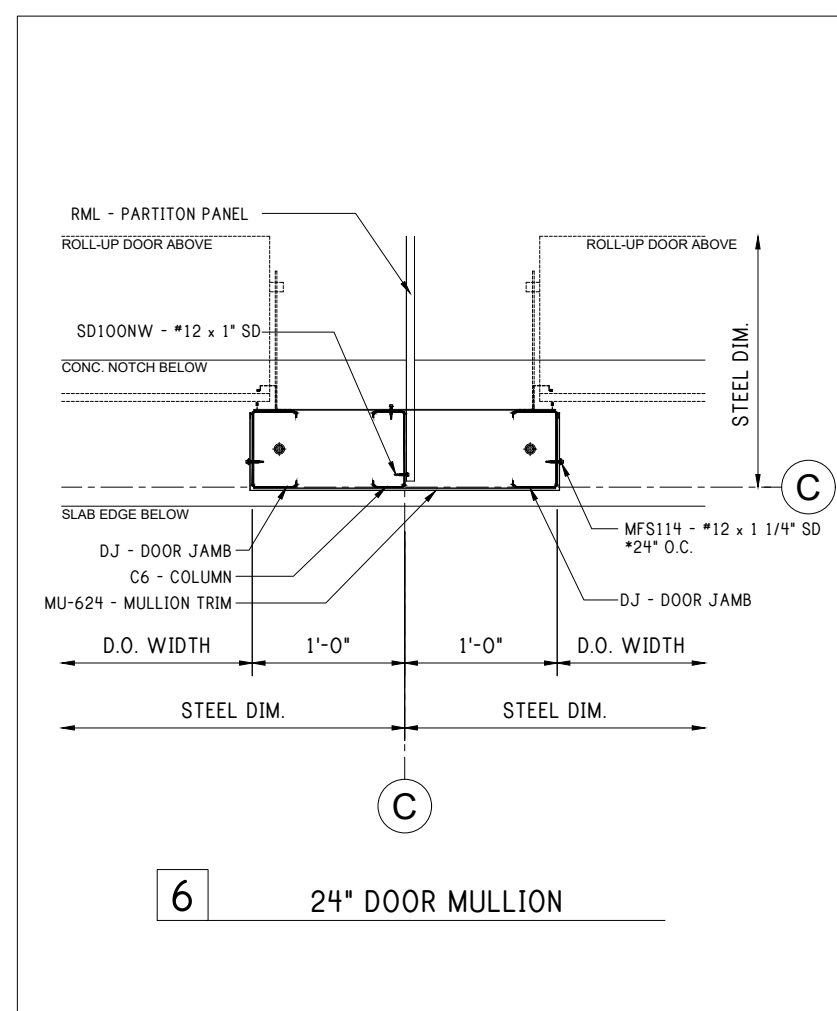

Notes:

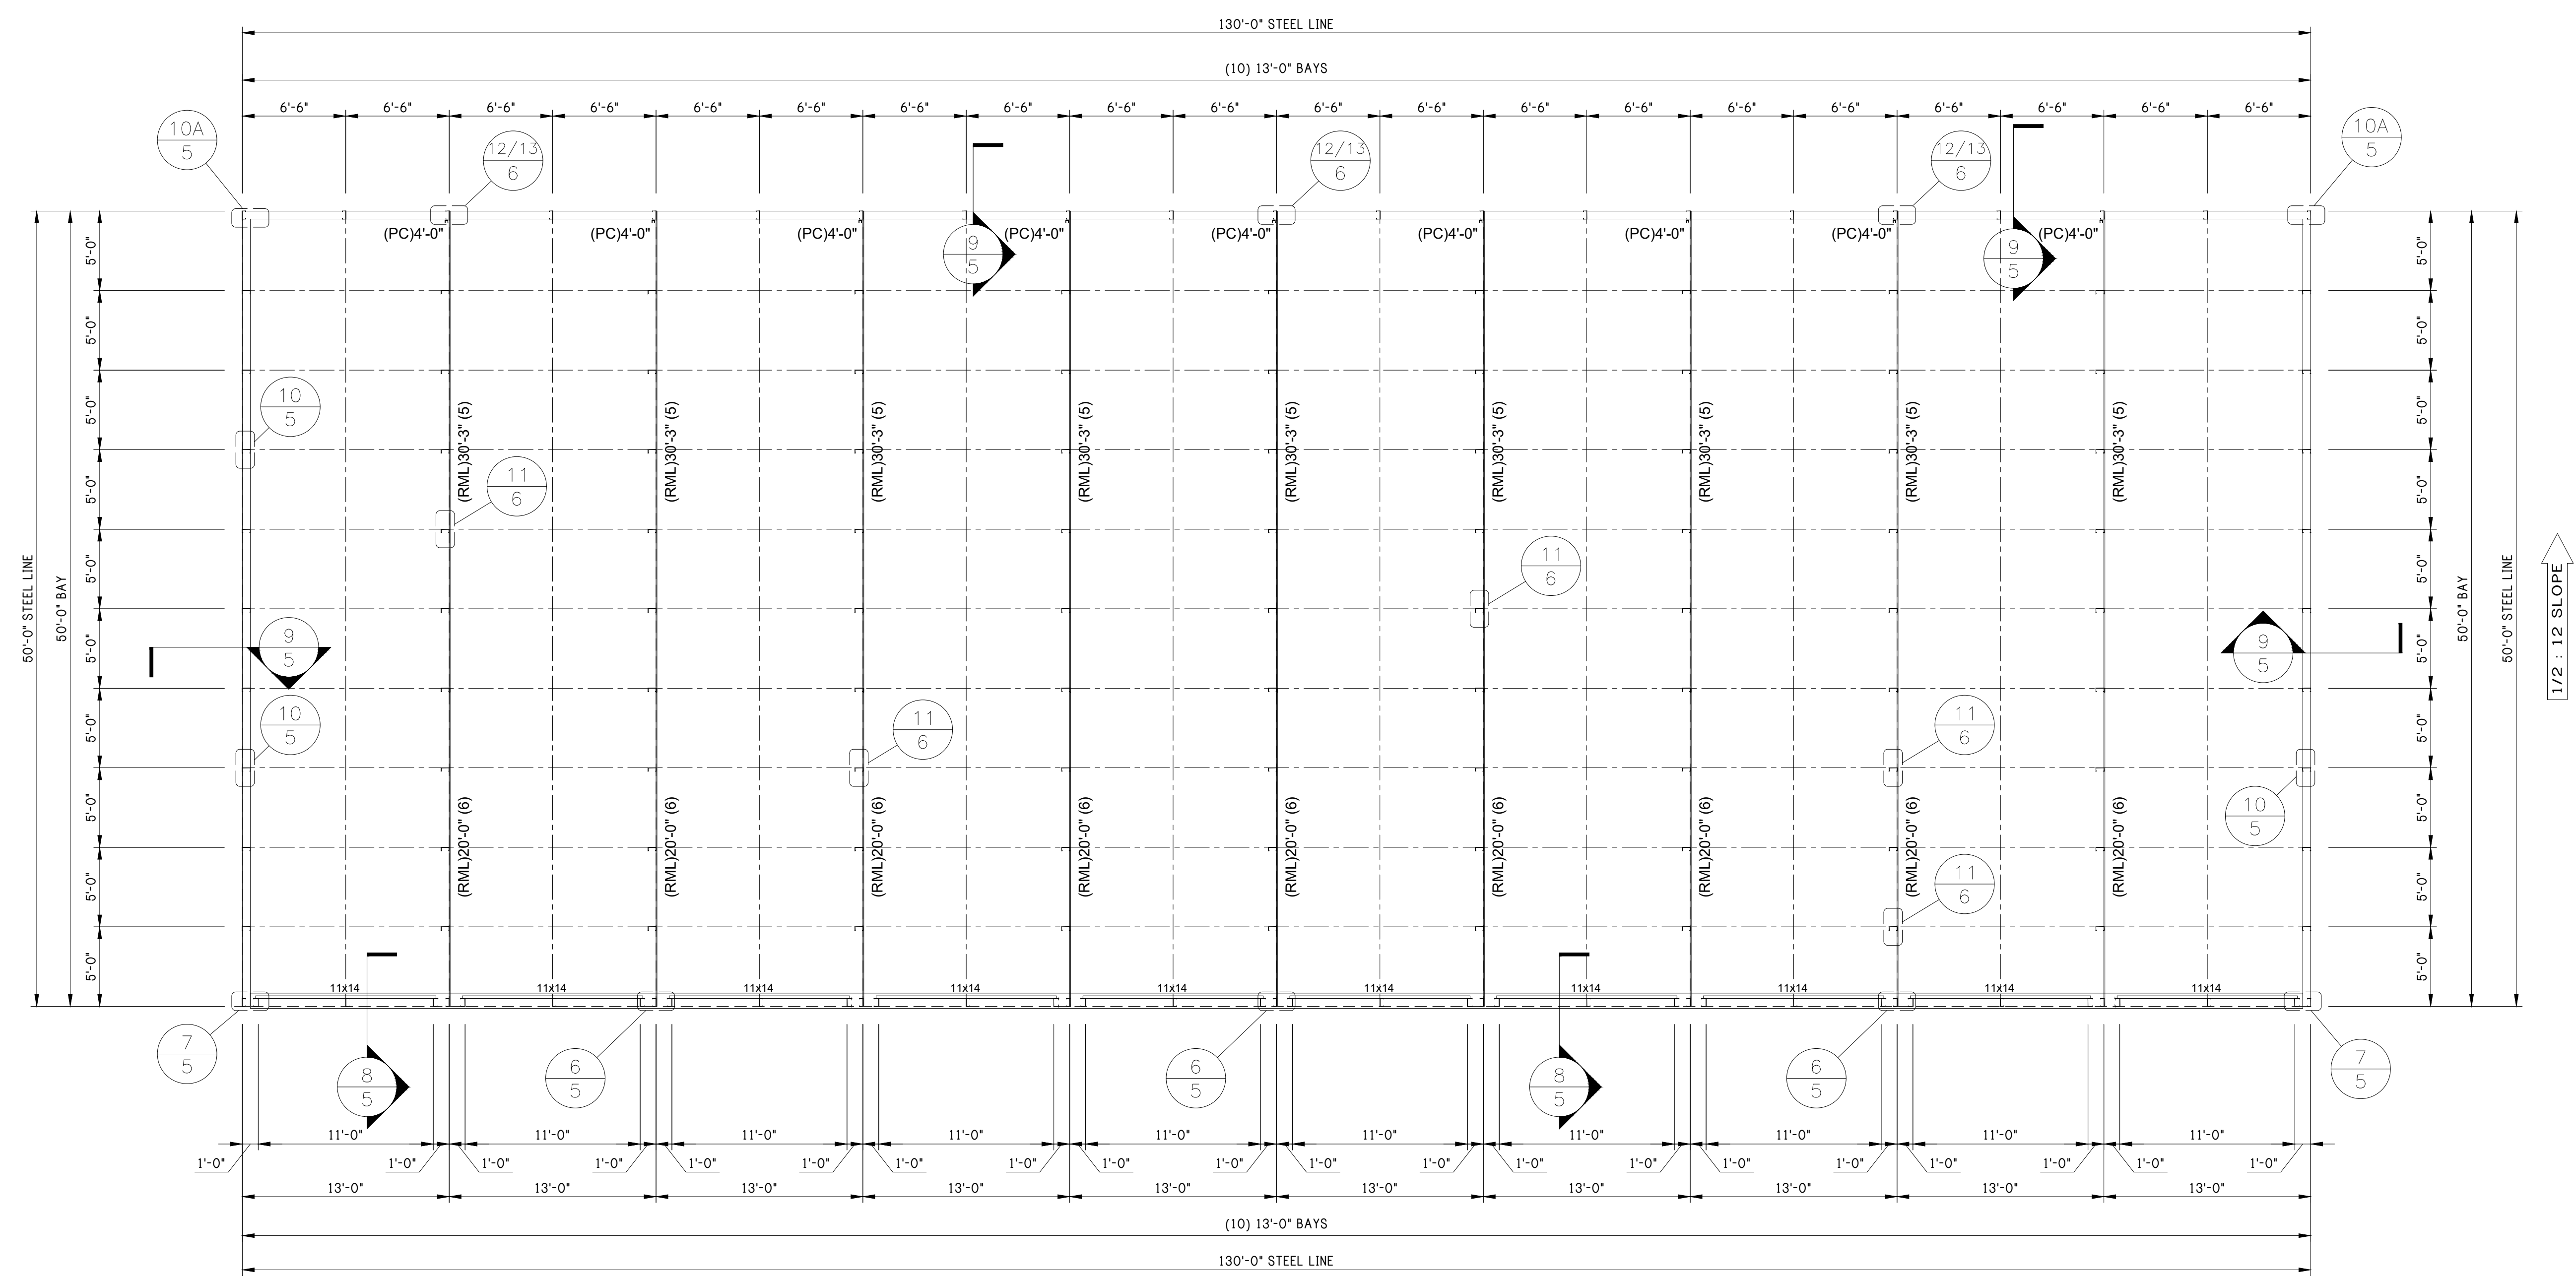

**PARTITON PLAN**

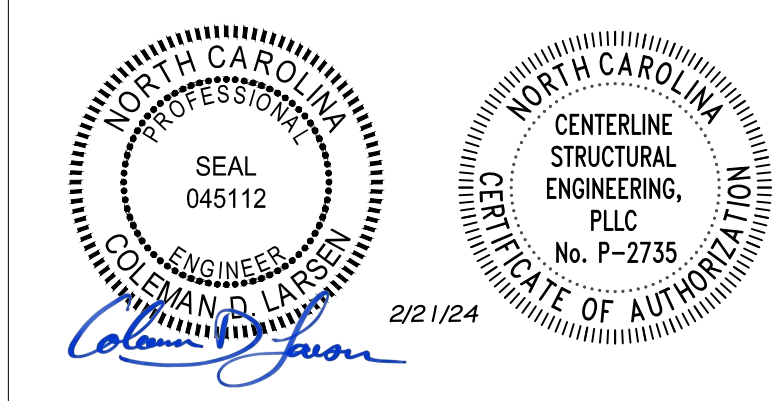

REV:	DESCRIPTION:	BY:	DATE:
STATUS: CONSTRUCTION ISSUE			

12226-33771-BR3






CLIENT: P.O. BOX 1275  
 Madison, GA 30650  
 Phone: (844) 333-7325  
 Fax: (706) 343-1968

SITE: FUQUAY VARINA  
 NC 27526


TITLE: 50' x 130' x 16'-0" HS

SIZE:	DATE:	DRAWN:	CHECKED:
	02/16/24	NMB	ALI
SHEET NO:	DRAWING NO:	REVISION:	
6 of 8	12226-33771-BR3		

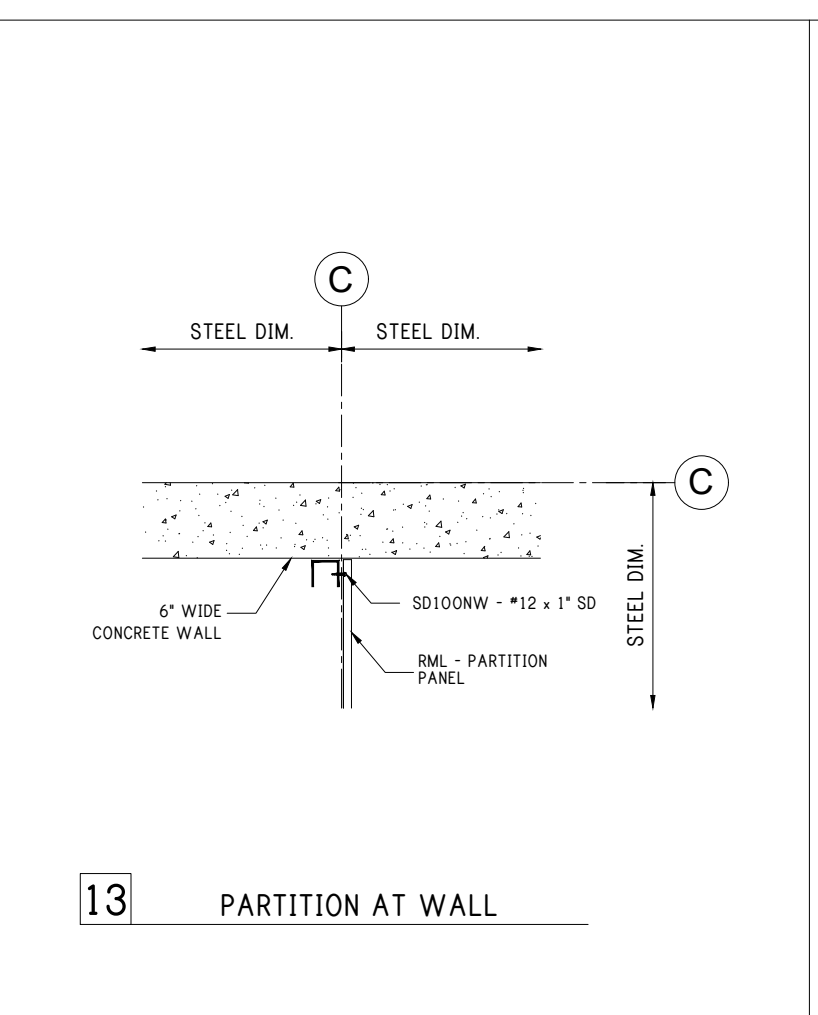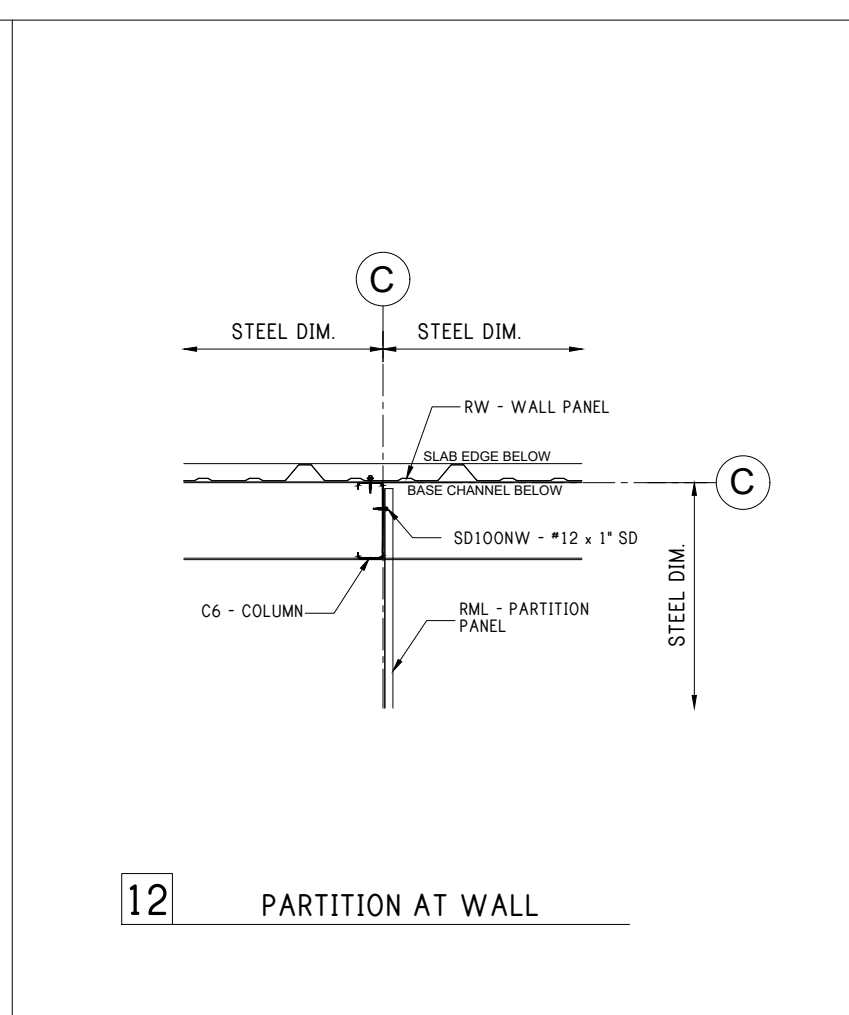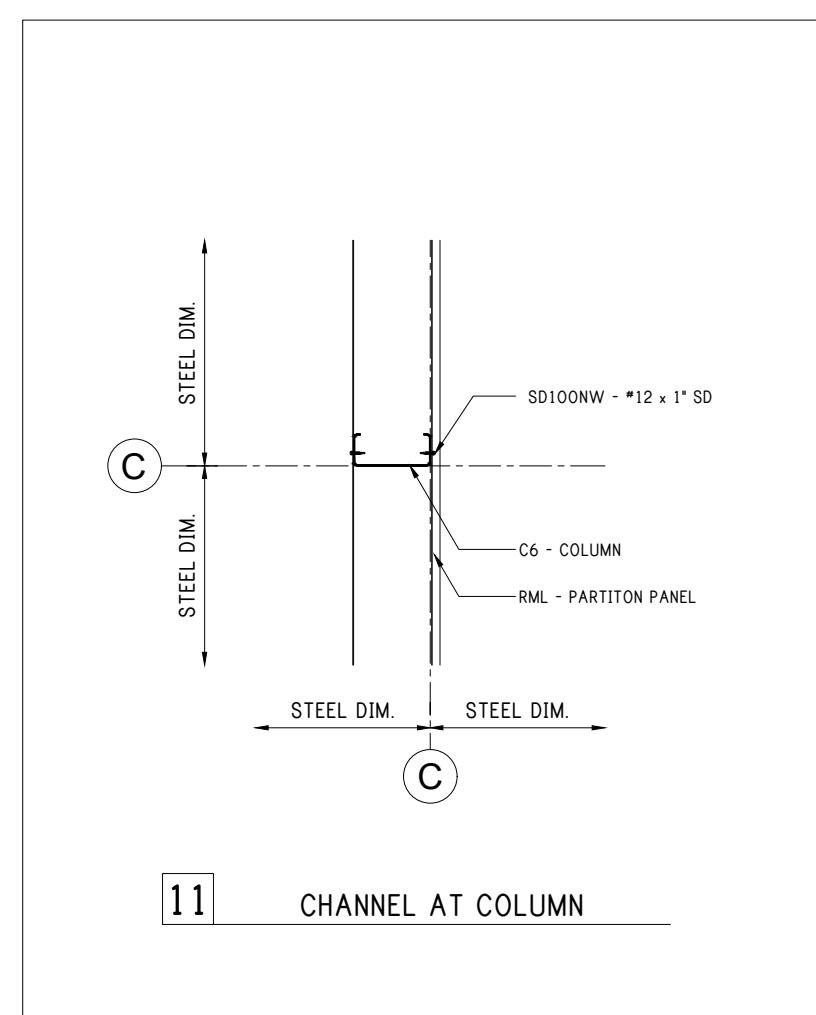





Notes:

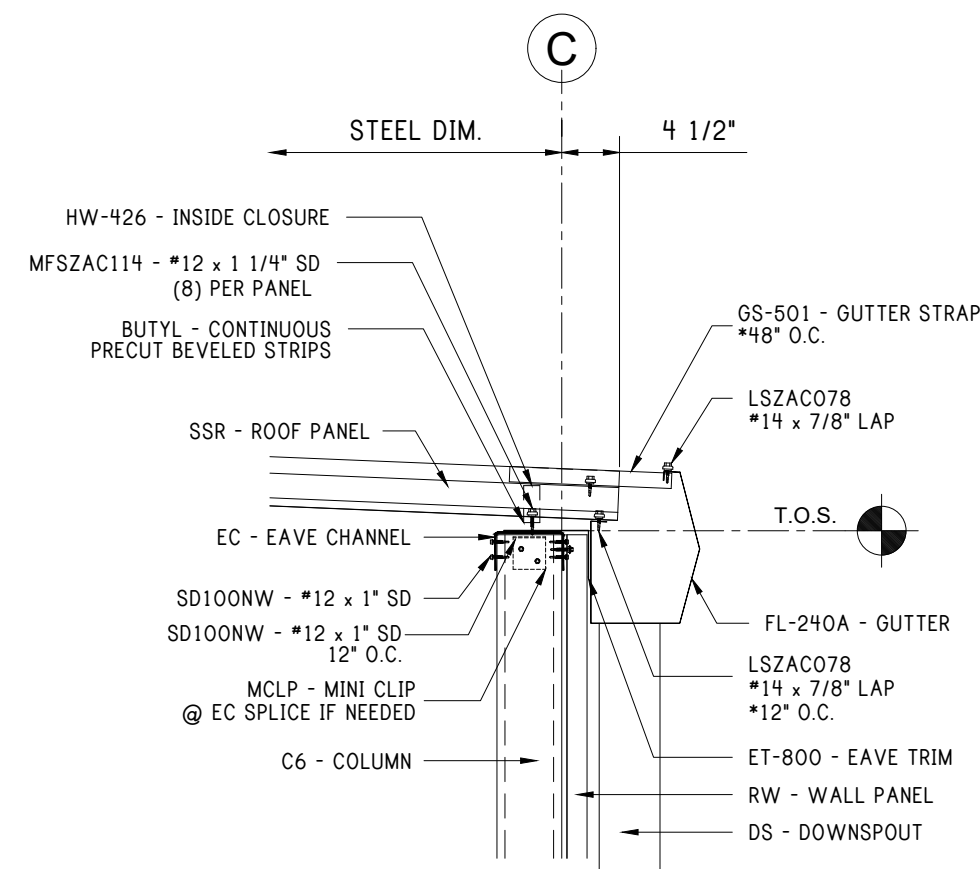


14 LOW EAVE w/ GUTTER

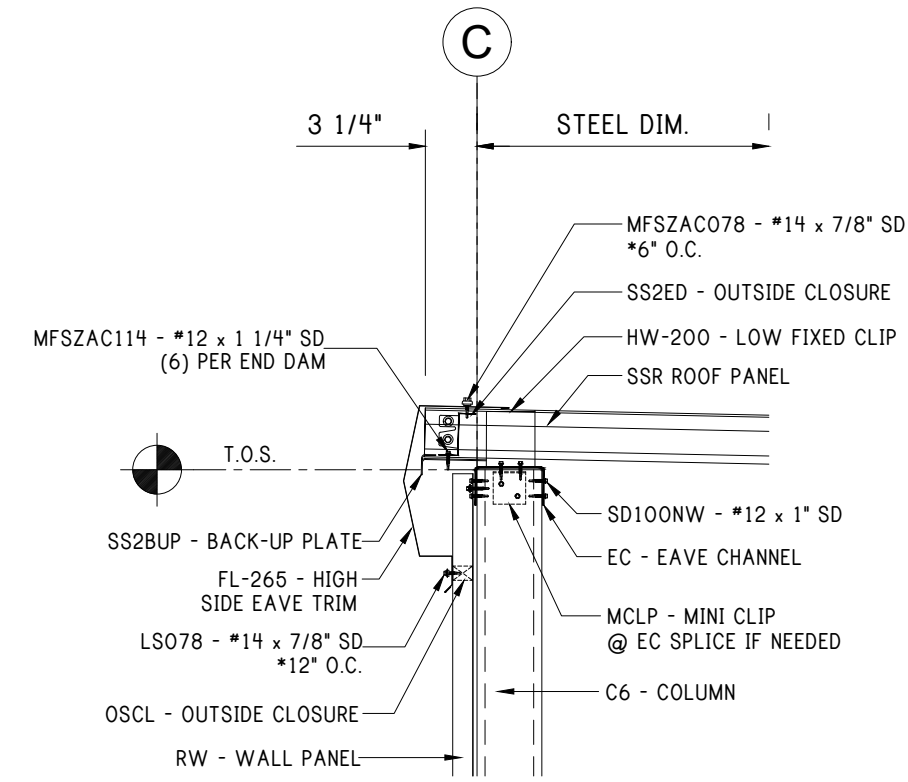


15 HIGH EAVE

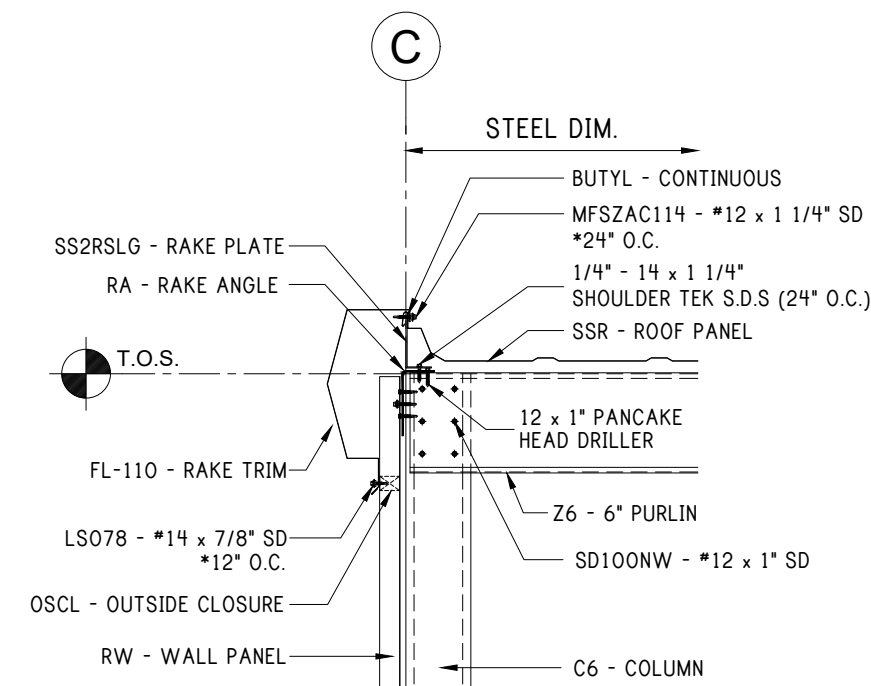


16 RAKE AT 6" PURLIN

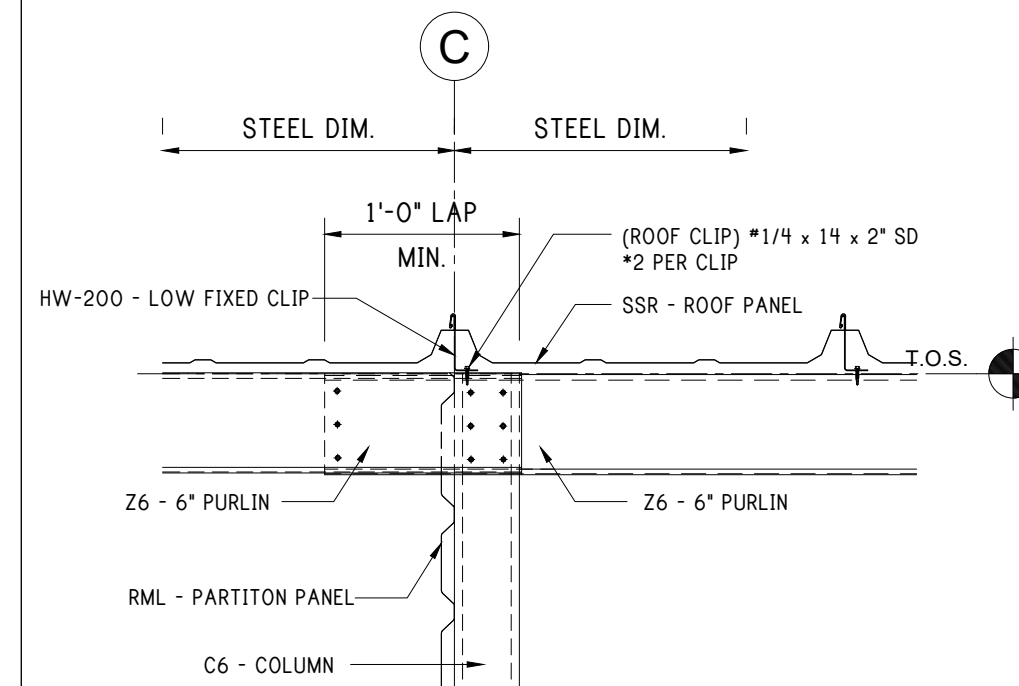


17 6" PURLIN LAP SIDE VIEW

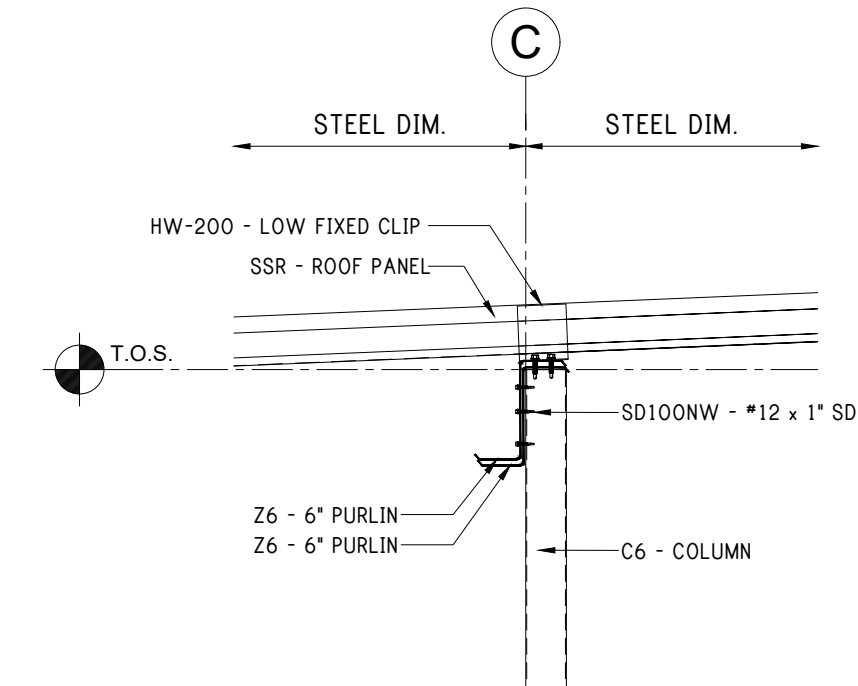


18 6" PURLIN SECTION VIEW

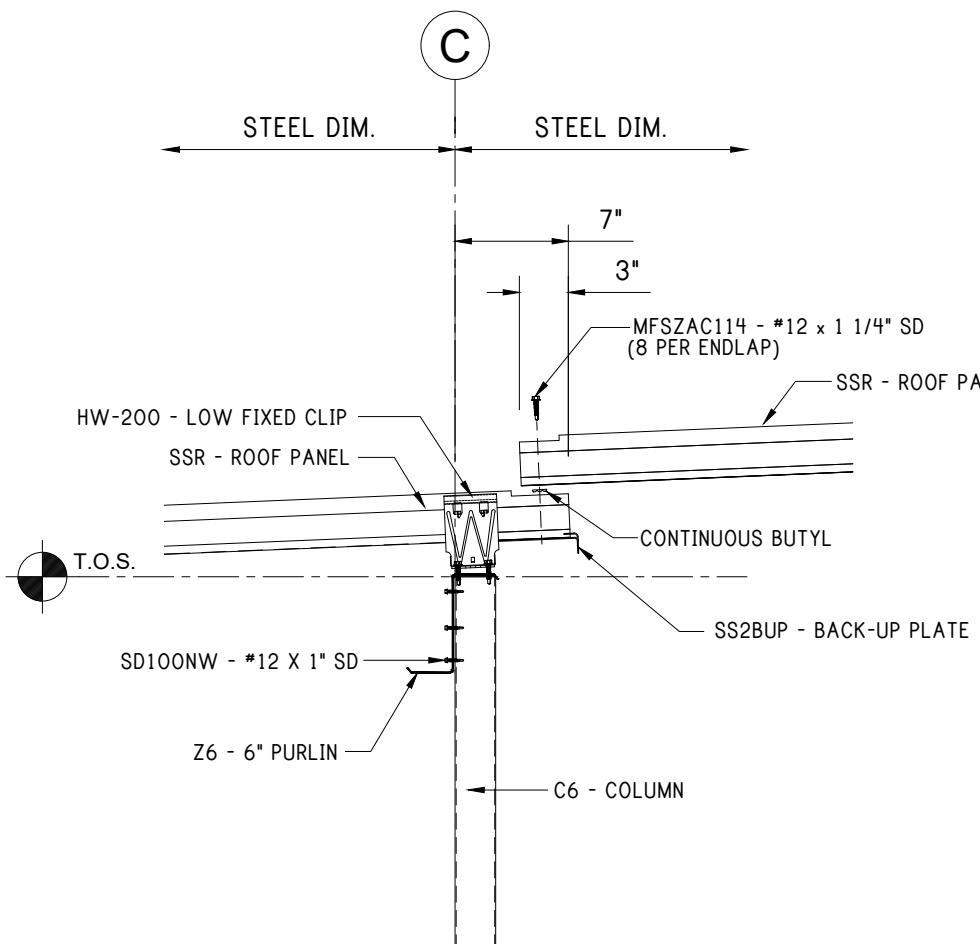

19 ROOF PANEL ENDLAP DETAIL SECTION VIEW

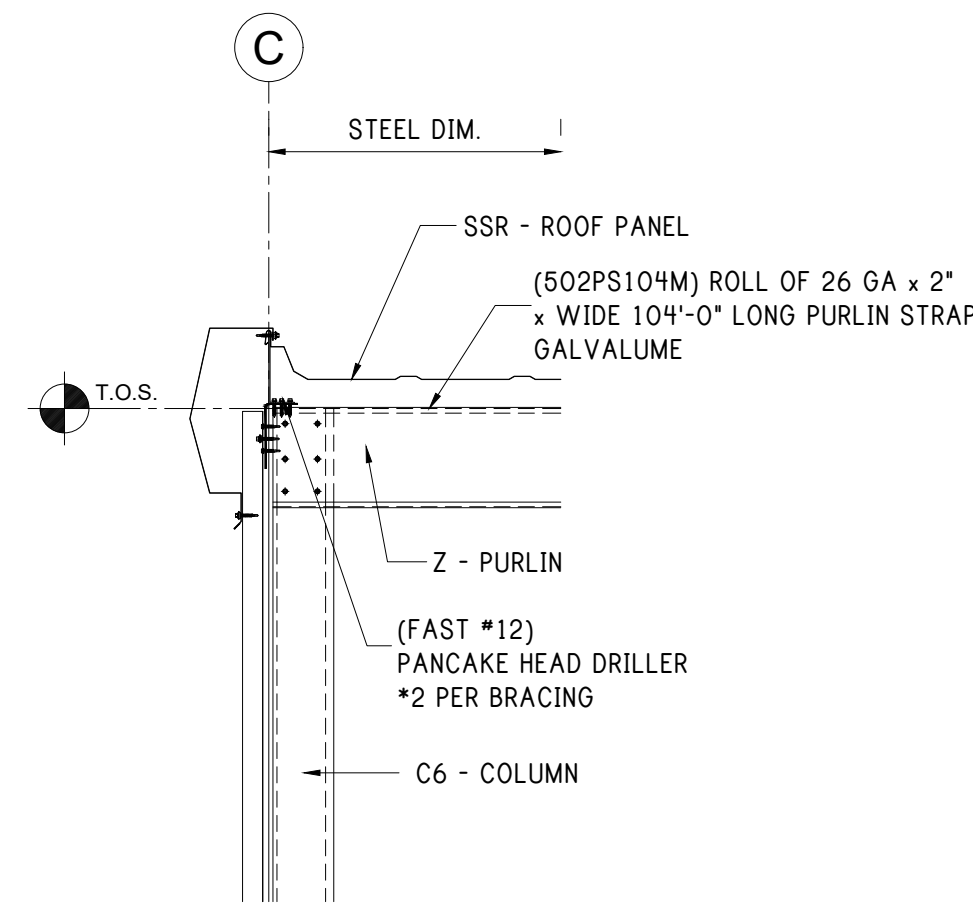


STRAPPING AT RAKE SECTION VIEW

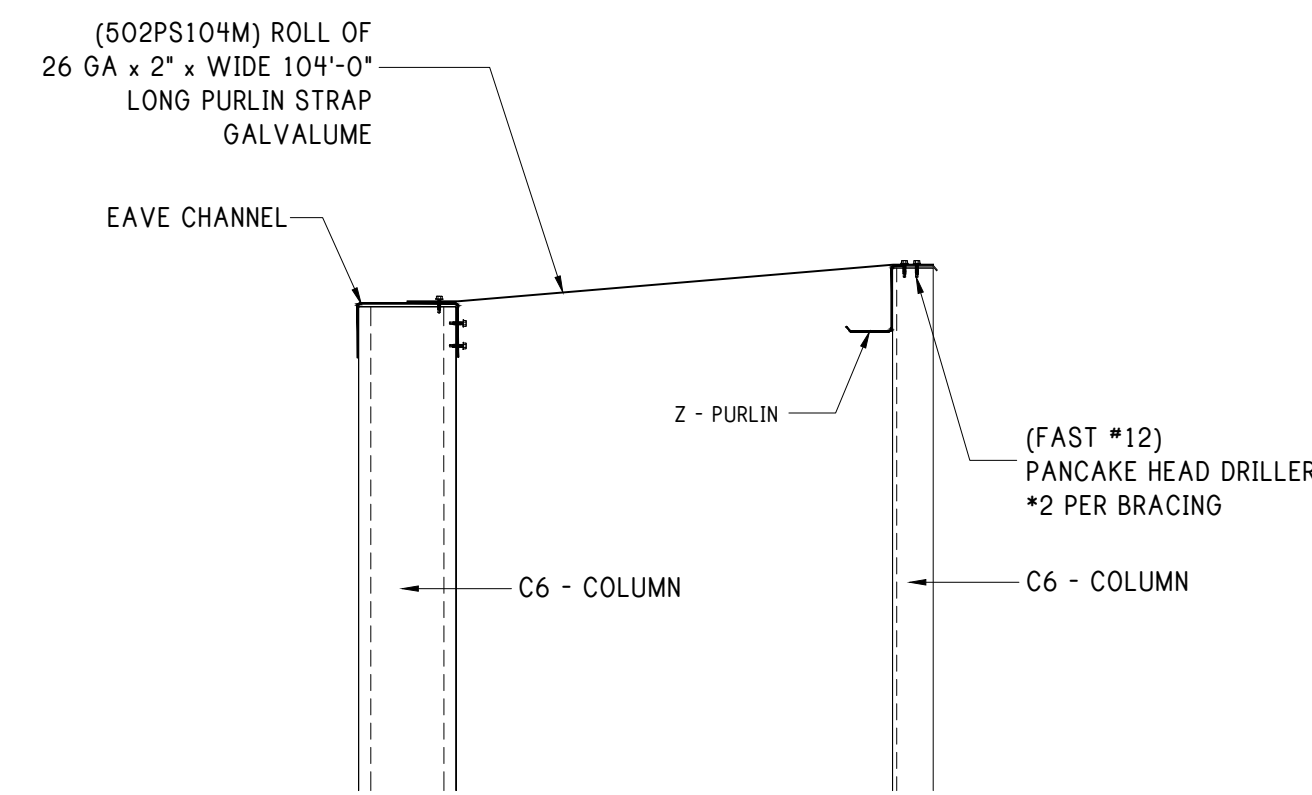


STRAPPING AT EAVE CHANNEL SECTION VIEW

**ERECTOR NOTE**


TOP PARTITION PANEL MAY BE BACK LAPPED AS NEEDED.

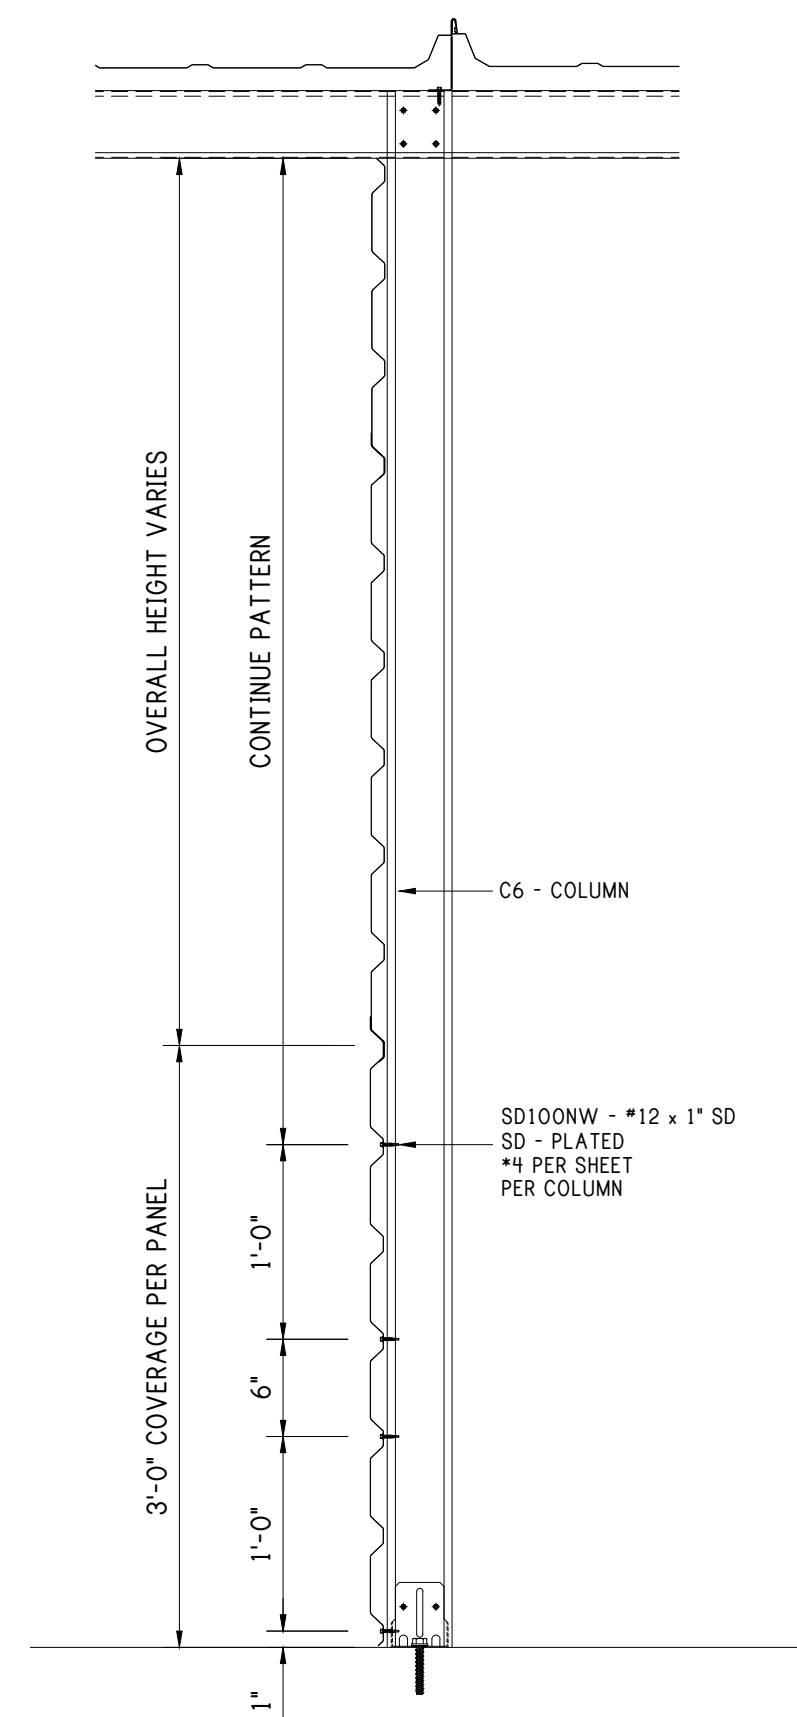


FASTENING LAYOUT @ COLUMN REV. LRX-PANEL PARTITION

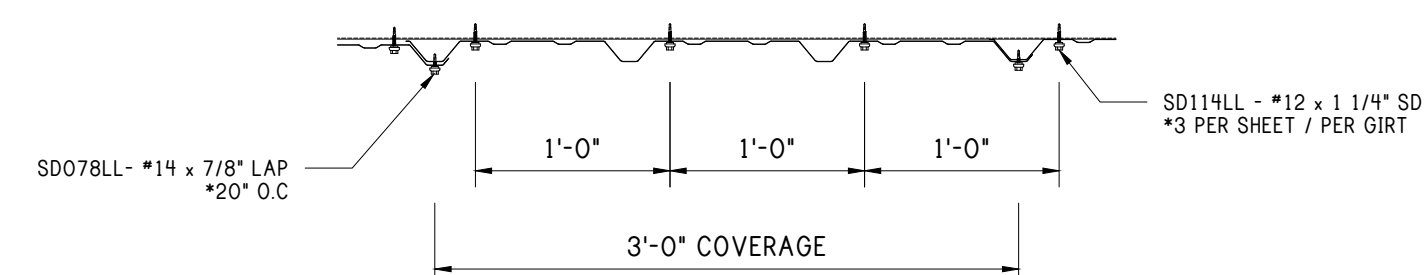


FASTENING @ GIRT & DOOR HEAD SSX-PANEL WALL

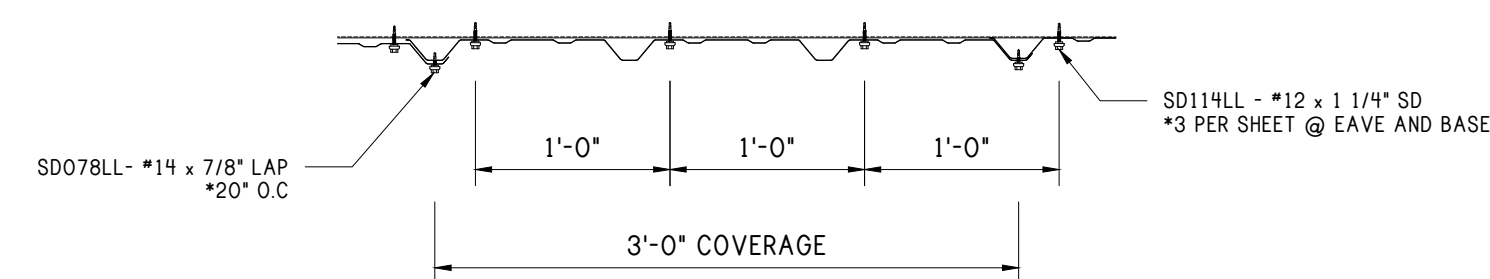


FASTENING @ EAVE & BASE SSX-PANEL WALL

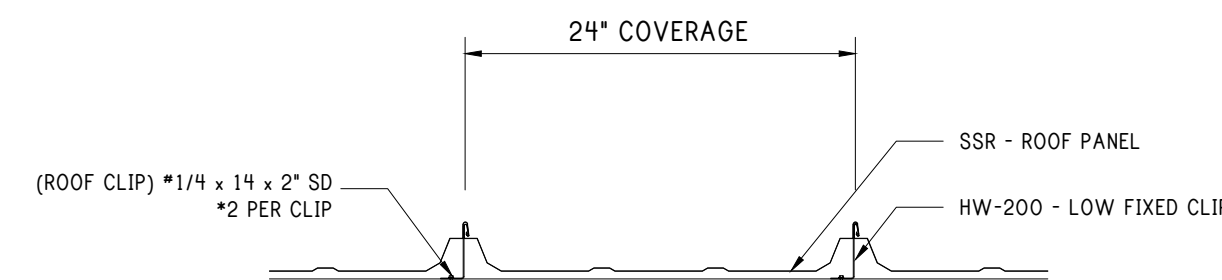

FASTENING @ PURLIN SSR-PANEL ROOF

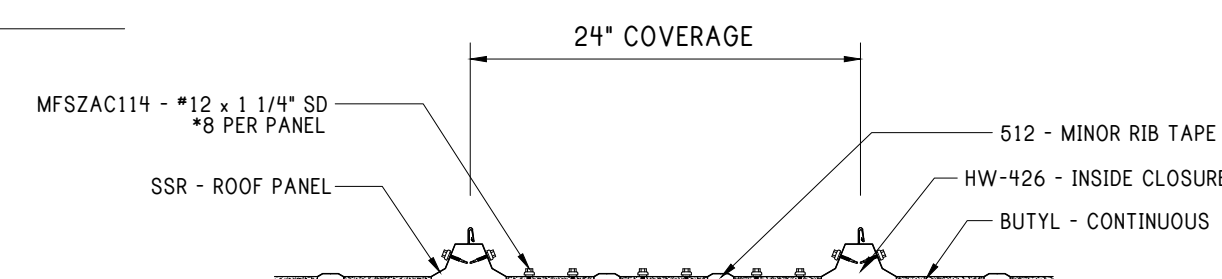


FASTENING @ EAVE SSR-PANEL ROOF

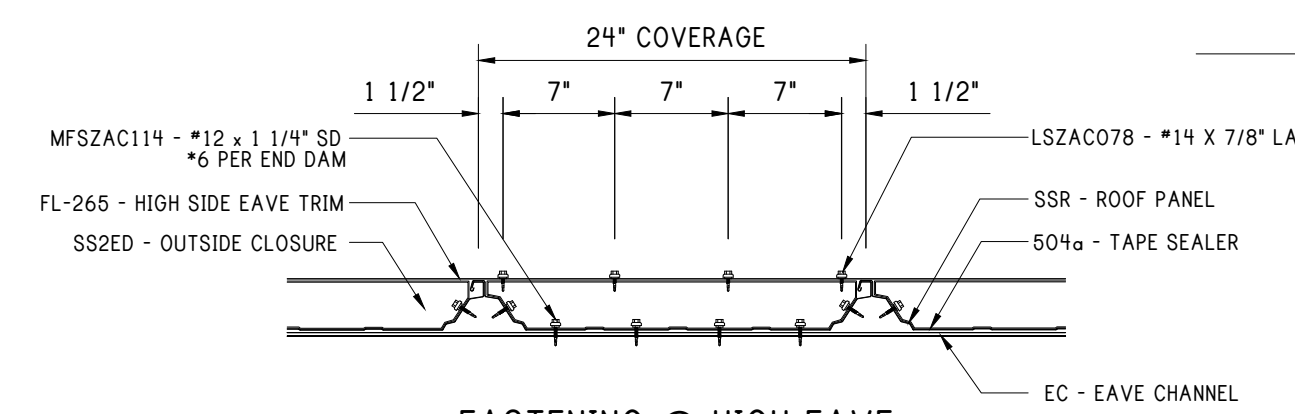

FASTENING @ HIGH EAVE SSR-PANEL ROOF

**RAFTER & ATTACHMENT DETAILS**

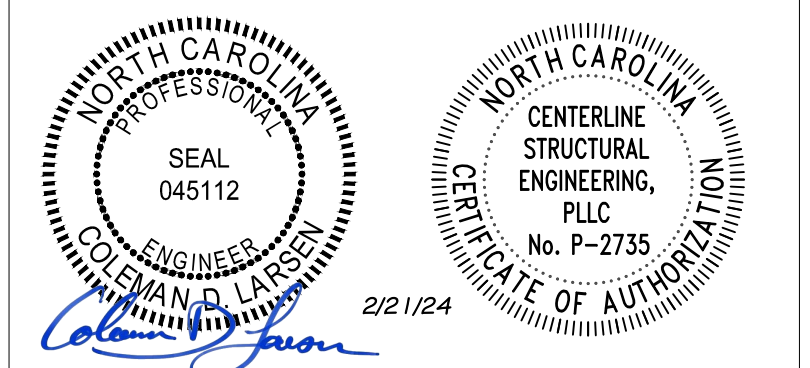

REV:	DESCRIPTION:	BY:	DATE:
STATUS: CONSTRUCTION ISSUE			

12226-33771-BR3



CLIENT: P.O. BOX 1275  
Madison, GA 30650  
Phone: (844) 333-7325  
Fax: (706) 343-1968

SITE: FUQUAY VARINA  
NC 27526

TITLE: 50' x 130' x 16'-0" HS

SIZE:	DATE:	DRAWN:	CHECKED:
	02/16/24	NMB	ALI
SHEET NO:	DRAWING NO:	REVISION:	
7.1 of 8	12226-33771-BR3		



CONFIDENTIAL AND PROPRIETARY INFORMATION


THE INFORMATION AND DESIGNS CONTAINED IN THIS DRAWING ARE CONFIDENTIAL AND PROPRIETARY. NEITHER THIS DESIGN NOR ANY INFORMATION CONTAINED IN THIS DRAWING MAY BE REPRODUCED OR DISCLOSED TO OTHERS WITHOUT EXPRESS WRITTEN CONSENT.

Notes:



- REFER TO MANUFACTURER'S INSTALLATION GUIDE FOR SSII ROOF INFORMATION AND INSTALLATION INSTRUCTIONS.

CLOSURES

(122) INSIDE CLOSURES INCLUDED FOR BASE OF EXTERIOR WALL PANELS.  
(78) OUTSIDE CLOSURES INCLUDED FOR RAKE AND HIGH EAVE.

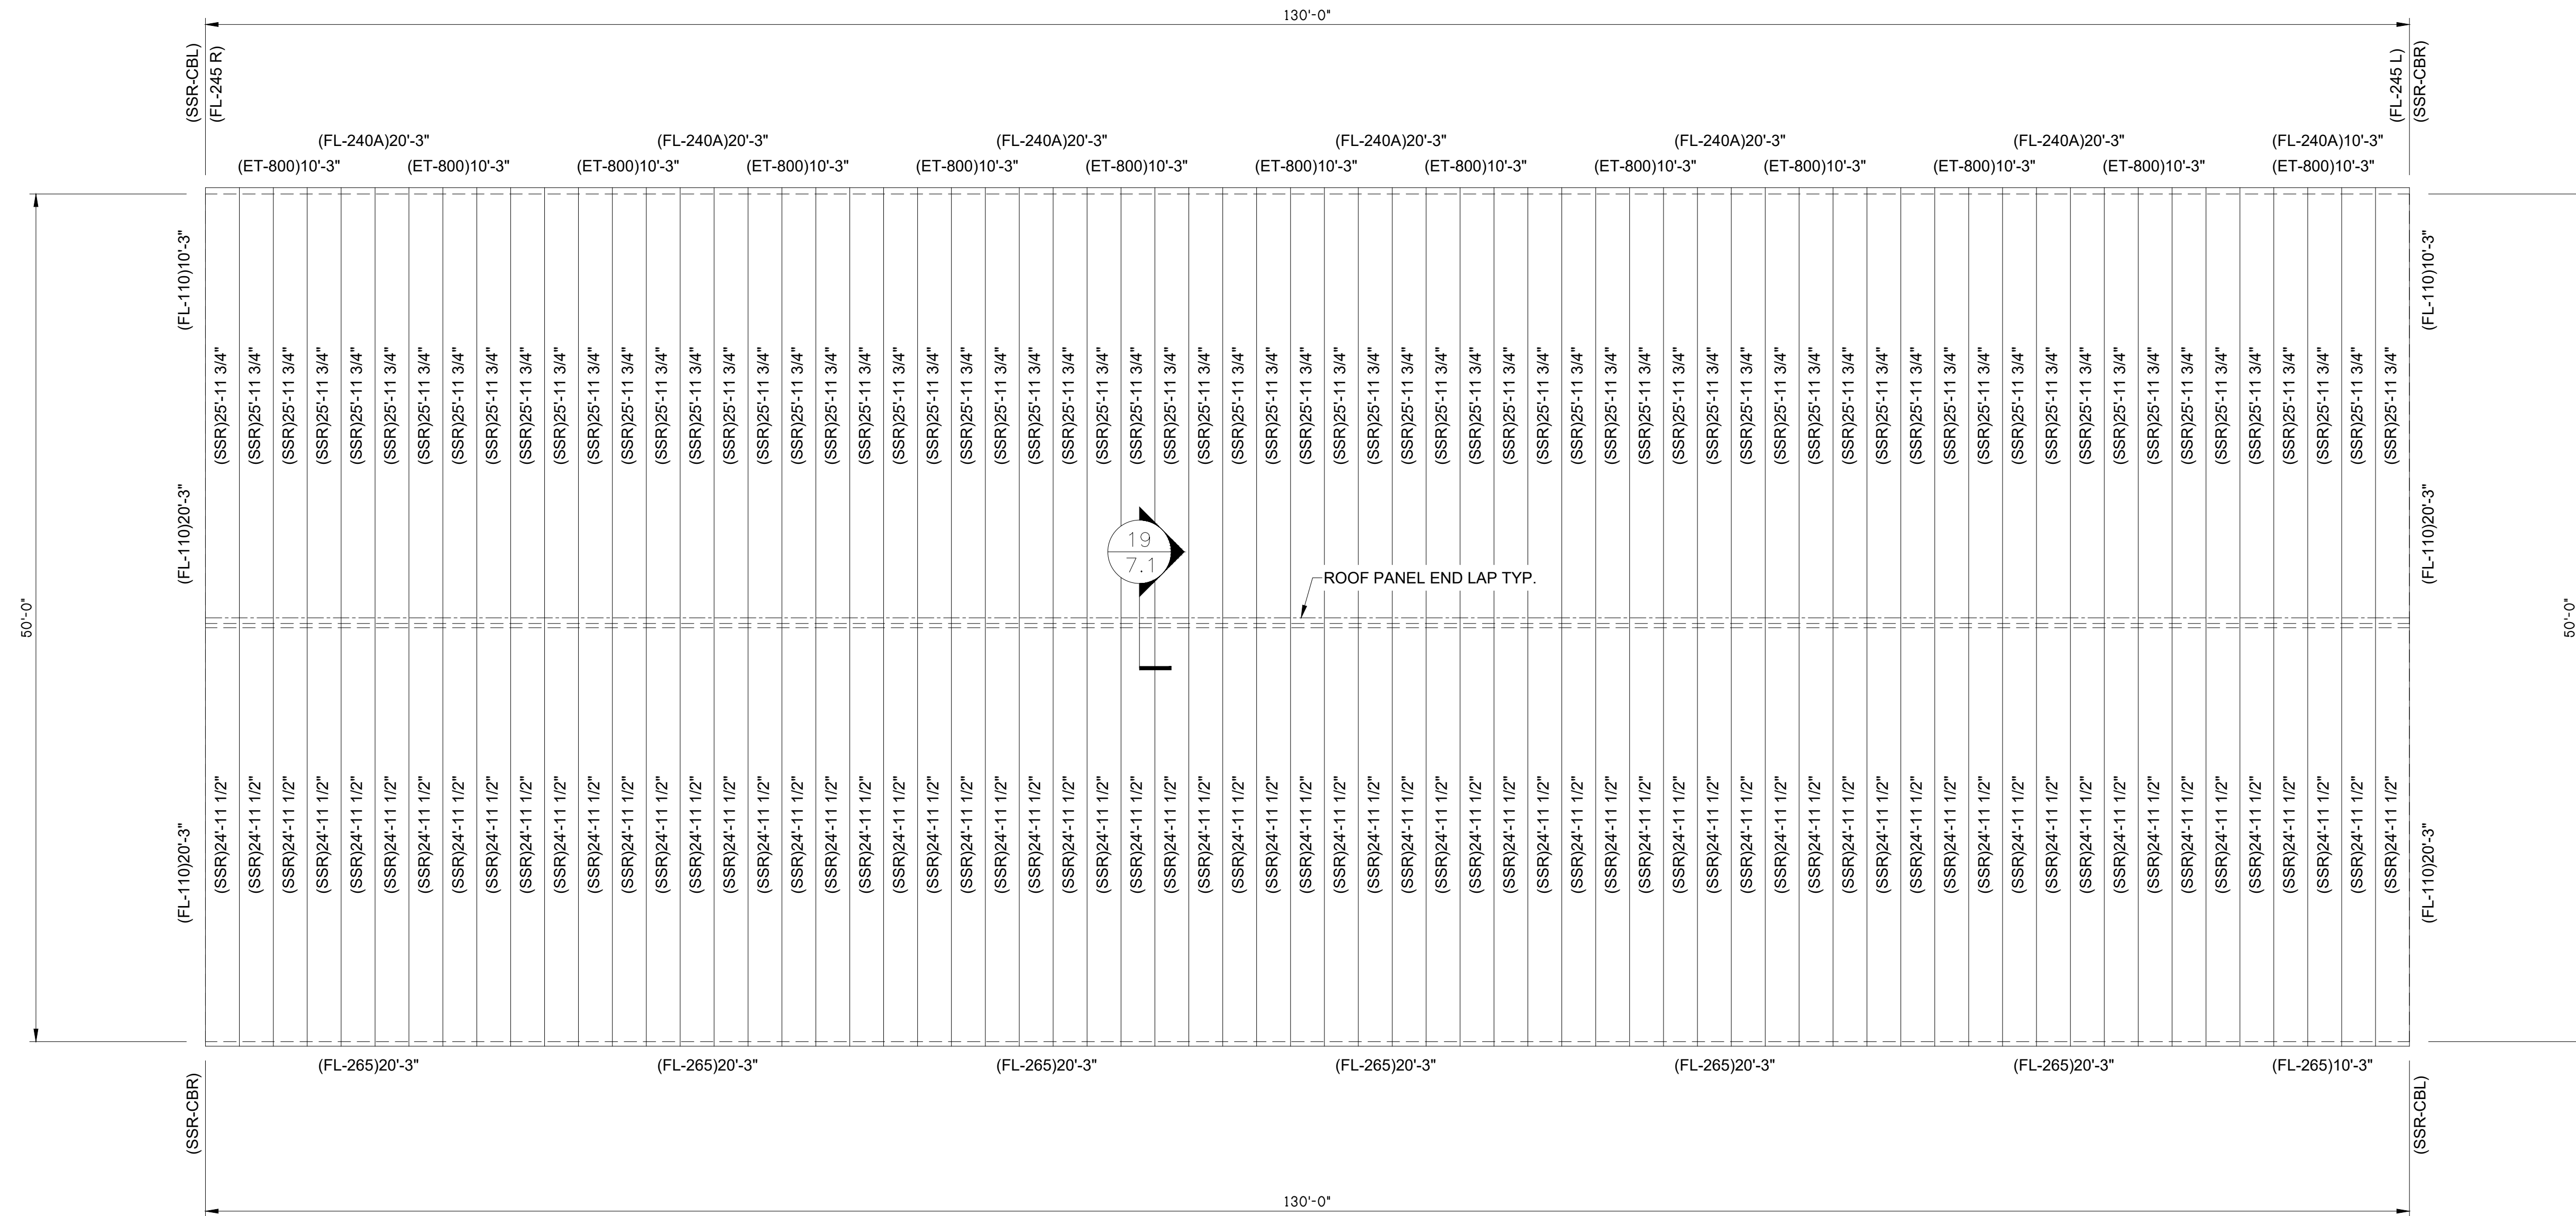

ROOF PLAN

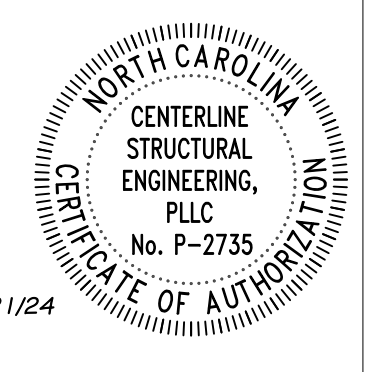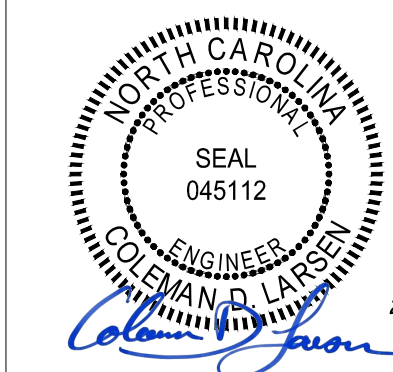

REV:	DESCRIPTION:	BY:	DATE:
STATUS: CONSTRUCTION ISSUE			

12226-33771-BR3



CLIENT: P.O. BOX 1275  
Madison, GA 30650  
Phone: (844) 333-7325  
Fax: (706) 343-1968

SITE: FUQUAY VARINA  
NC 27526

TITLE: 50' x 130' x 16'-0" HS

SIZE:	DATE:	DRAWN:	CHECKED:
	02/16/24	NMB	ALI
SHEET NO:	DRAWING NO:	REVISION:	
8 of 8	12226-33771-BR3		