

DOOR SCHEDULE

NOTE:
 1. HARDWARE PACKAGES ARE BASED ON PROJECT SPECIFICATIONS BOOK. THE CONDITION OF ALL EXISTING HARDWARE SHALL BE VERIFIED BY THE FOOD LION CONSTRUCTION MANAGER AT TIME OF WALK-THROUGH.

REMARKS:
 1. AT NEW EGRESS DOORS, ELECTRICAL CONTRACTOR TO SUPPLY & INSTALL JUNCTION BOX FOR SECURITY ALARM (IF NOT EXISTING) BEFORE DOOR FRAME IS SET.
 2. THE GENERAL CONTRACTOR SHALL SUPPLY AND INSTALL THE EXIT DEVICE PURCHASED FROM BA HOFT 919-596-4446. EXIT DEVICE SHALL BE: VON DUPRIN CX99E0-LE. NO SUBSTITUTION (POWER AND TIME DELAY SUPPLIED AND ACTIVATED BY OTHERS)
 3. ALL ACCESSIBLE DOORS SHALL HAVE HANDLES, PULLS, LATCHES, LOCKS AND OTHER OPERABLE PARTS WITH A SHAPE THAT IS EASY TO GRASP WITH ONE HAND AND DOES NOT REQUIRE TIGHT GRASPING, TIGHT PINCHING, OR TWISTING OF THE WRIST TO OPERATE.
 4. ALL DOORS & FRAMES TO BE PAINTED P-3(B) UNLESS OTHERWISE NOTED.

NO.	SIZE	RM.	LOCATION	HRDW.	TYPE	FRAME	FRAME_COLOR:	DOOR FINISH	NOTES:
01A	PR. 2'-0"x7'-0"x1 3/4" (EXIST)	101	EXISTING VESTIBULE	----	1	ALUM.	FACTORY	FACTORY	SEE DOOR SCHEDULE NOTE #17
01B	PR. 1'-5"x7'-0"x1 3/4" (EXIST)	101	EXISTING VESTIBULE	----	1	ALUM.	FACTORY	FACTORY	SEE DOOR SCHEDULE NOTE #17
02	3'-0"x7'-0"x1 3/4" (EXIST)	102	EXISTING WORKROOM	----	7	EXIST H.M.	P-3 (B)	P-3 (B)	SEE DOOR SCHEDULE NOTES #9,10,12,18. ADD KICK PLATE ON TOP & BOT. ON BOTH SIDE OF DOOR
03	3'-0"x3'-0" (NEW)	106	EXISTING DELI/BAKERY PREP	MFG.	17	MFG.	----	----	----
04	2'-0"x7'-0"x1 3/4" (EXIST)	104	EXISTING BROOM CLOSET	----	2	EXIST H.M.	P-3 (B)	P-3 (B)	SEE DOOR SCHEDULE NOTES #9,10,11,12,18.
05	3'-0"x7'-0"x1 3/4" (EXIST)	105	EXISTING D/B CLOSET	----	2	EXIST H.M.	P-18 (B)	P-18 (B)	SEE DOOR SCHEDULE NOTES #9,10,11,12,18
06	4'-0"x7'-0"x1 3/4" (EXIST)	109D	EXISTING CORRIDOR #4 (EXIT)	----	2	EXIST H.M.	INT P-3 (B)/ EXT TO MATCH ADJACENT WALL	INT P-3 (B)/ EXT TO MATCH ADJACENT WALL	SEE REMARK #2. SEE DOOR SCHEDULE NOTE #9,10,11,12,15,17,20. ONLY REPALCE EXIST INOPERABLE HARDWARE
07	3'-0"x7'-0"x1 3/4" (EXIST)	100	EXISTING SALES AREA (EXIT)	----	2	EXIST H.M.	INT P-3 (B)/ EXT TO MATCH ADJACENT WALL	INT P-3 (B)/ EXT TO MATCH ADJACENT WALL	SEE REMARK #2. SEE DOOR SCHEDULE NOTE #9,10,11,12,15,17,20. ONLY REPALCE EXIST INOPERABLE HARDWARE
09A	PR. 3'-0"x7'-0"x1-1/2" (EXIST)	109C	EXISTING CORRIDOR #3/GROCERY STAGING	----	12	EXIST H.M.	P-3 (B)	FACTORY	PAINT FRAME ONLY/SEE DOOR SCHEDULE NOTES #16, REPLACE WINDOWS AND DOOR SEALS
09B	PR. 3'-0"x7'-0"x1-1/2" (EXIST)	100	EXISTING SALES AREA/GROCERY STAGING	----	12	EXIST H.M.	P-3 (B)	FACTORY	PAINT FRAME ONLY/SEE DOOR SCHEDULE NOTES #16, REPLACE WINDOWS AND DOOR SEALS
10	3'-0"x7'-0"x1 3/4" (EXIST)	110	EXISTING MEN'S RESTROOM	----	2	EXIST H.M.	P-3 (B)	P-3 (B)	SEE DOOR SCHEDULE NOTE #9,10,11,12,18
11	3'-0"x7'-0"x1 3/4" (EXIST)	111	EXISTING WOMEN'S RESTROOM	----	2	EXIST H.M.	P-3 (B)	P-3 (B)	SEE DOOR SCHEDULE NOTE #9,10,11,12,18
12	3'-0"x7'-0"x1 3/4" (EXIST)	112	EXISTING DEPT. MANAGER'S OFFICE	----	8	EXIST H.M.	P-3 (B)	P-3 (B)	SEE DOOR SCHEDULE NOTE #9,10,11,12,18
13A	PR. 3'-0"x7'-0"x1 3/4" (EXIST)	113	EXISTING MECHANICAL ROOM	----	2	EXIST H.M.	P-3 (B)	P-3 (B)	SEE DOOR SCHEDULE NOTE #9,10,11,12,18
13B	PR. 3'-0"x7'-0"x1 3/4" (EXIST)	113	EXISTING MECHANICAL ROOM (EXIT)	----	2	EXIST H.M.	INT P-3 (B)/ EXT TO MATCH ADJACENT WALL	INT P-3 (B)/ EXT TO MATCH ADJACENT WALL	SEE REMARK #2. SEE DOOR SCHEDULE NOTE #9,10,11,12,15,17,20. ONLY REPALCE EXIST INOPERABLE HARDWARE
16	3'-0"x7'-0"x1 3/4" (EXIST)	116	EXISTING UNISEX RESTROOM	----	2	EXIST H.M.	P-3 (B)	P-3 (B)	SEE DOOR SCHEDULE NOTE #9,10,11,12,18
17	3'-0"x7'-0"x1 3/4" (EXIST)	117	EXISTING FAMILY RESTROOM	----	2	EXIST H.M.	P-3 (B)	P-3 (B)	SEE DOOR SCHEDULE NOTE #9,10,11,12,18
18	3'-0"x7'-0"x1 3/4" (EXIST)	118	EXISTING LOUNGE	----	8	EXIST H.M.	P-3 (B)	P-3 (B)	SEE DOOR SCHEDULE NOTE #9,10,11,12,18
19	4'-0"x7'-0"x1 3/4" (EXIST)	119	EXIST GROCERY STAGING/RECEIVING ROOM (EXIT)	----	2	EXIST H.M.	INT P-3 (B) / EXT TO MATCH ADJACENT WALL	INT P-3 (B) / EXT TO MATCH ADJACENT WALL	SEE REMARK #2. SEE DOOR SCHEDULE NOTE #9,10,11,12,15,17,20. ONLY REPALCE EXIST INOPERABLE HARDWARE
19A	8'-0"x8'-0" COLING DR. (EXIST)	119	EXIST GROCERY STAGING/RECEIVING ROOM	----	9	BENT PLATE	FACTORY	FACTORY	SEE DOOR SCHEDULE NOTE #17
19B	4'-0"x7'-0"x1 3/4" (EXIST) (DSD)	117	EXISTING RECEIVING ROOM (EXIT)	----	2	EXIST H.M.	INT P-3 (B) / EXT TO MATCH ADJACENT WALL	INT P-3 (B) / EXT TO MATCH ADJACENT WALL	SEE REMARK #2. SEE DOOR SCHEDULE NOTE #9,10,11,12,15,17,20. ONLY REPALCE EXIST INOPERABLE HARDWARE
20	3'-0"x7'-0"x1 3/4" (EXIST)	120	EXISTING STORAGE CLOSET	----	2	EXIST H.M.	P-3 (B)	P-3 (B)	SEE DOOR SCHEDULE NOTE #9,10,11,12,18
24	3'-0"x7'-0"x1 3/4" (EXIST)	124	EXISTING PC TRAINING ROOM	----	8	EXIST H.M.	P-3 (B)	P-3 (B)	SEE DOOR SCHEDULE NOTE #9,10,11,12,18
25	3'-0"x7'-0"x1-1/2" (EXIST)	125	EXISTING MEAT OFFICE	----	5	EXIST H.M.	P-4 (B)	FACTORY	PAINT FRAME ONLY/ SEE DOOR SCHEDULE NOTE #16, REPLACE WINDOWS AND DOOR SEALS
26	3'-6"x7'-0"x1-1/2" (EXIST)	127	EXISTING MEAT PREP	----	11	EXIST H.M.	INT P-4 (B)/ GROC STAG P-3 (B)	FACTORY	PAINT FRAME ONLY/ SEE DOOR SCHEDULE NOTE #16, REPLACE WINDOWS AND DOOR SEALS
27	3'-6"x7'-0"x1-1/2" (EXIST)	127	EXISTING MEAT PREP	----	11	EXIST H.M.	INT P-4 (B)/ SALES P-3 (B)	FACTORY	PAINT FRAME ONLY/SEE DOOR SCHEDULE NOTES #16, REPLACE WINDOWS AND DOOR SEALS
29	PR. 3'-0"x7'-0"x1-1/2" (EXIST)	129	CORRIDOR #4/PRODUCE PREP	----	12	EXIST H.M.	INT P-4 (B)/ CORRIDOR #4 P-3 (B)	FACTORY	PAINT FRAME ONLY/ SEE DOOR SCHEDULE NOTE #16, REPLACE WINDOWS AND DOOR SEALS
32	3'-0"x7'-0"x1 3/4" (EXIST)	132	EXISTING OFFICE	----	8	EXIST H.M.	P-3 (B)	P-3 (B)	SEE DOOR SCHEDULE NOTE #9,10,11,12,18
33	3'-0"x3'-0" (EXIST)	133	EXISTING DELI/BAKERY STORAGE ROOM	MFG.	17	MFG.	----	----	----

DOOR SCHEDULE NOTES:


- REFER TO FOOD LION SPECIFICATIONS & NATIONAL ACCOUNT REFERENCES FOR DOOR MANUFACTURERS.
- GENERAL CONTRACTOR SHALL VERIFY ALL AUTOMATIC SLIDING DOOR OPENINGS WITH THE MANUFACTURER OR CONTRACTOR.
- ALL PREP TRAFFIC DOORS TO RECEIVE "TEAR-DROP" BUMPERS ON BOTH SIDES OF THE DOOR. BUMPERS SUPPLIED BY DOOR MANUFACTURER.
- NEW TRAFFIC DOORS TO RECEIVE GASKETS AROUND DOOR PERIMETER. GASKETS SUPPLIED BY DOOR MANUFACTURER. (REFER TO SCOPE OF WORK)
- STORE NUMBER TO BE STENCILED (4" HIGH) TO TRUCK DRIVERS (DSD) DOOR IN PAINT COLOR CONTRASTING TO COLOR OF DOOR.
- DOOR SCOPE TO BE PART NO. SOLO1 FROM WARNOK-HERSEY HARDWARE DISTRIBUTOR, (800) 632-1324.
- PROVIDE 1/4" WIRE GLASS IN HALF GLASS DOOR WINDOW, APPLICABLE TO ALL OFFICES.
- ALL EXTERIOR GLAZING @ AUTO DOORS TO BE 1/4" TEMPERED GLASS (COLOR- REFER TO GLAZING SCHEDULE), TO BE PROVIDED BY STOREFRONT CONTRACTOR.
- GENERAL CONTRACTOR SHALL INSTALL KICKPLATES ON BOTH SIDES OF ALL HOLLOW METAL DOORS. (EXCEPTION- EXTERIOR SIDE EXTERIOR DOORS). REPLACE MISSING AND DAMAGED KICKPLATES.
- THE GENERAL CONTRACTOR SHALL SAND, CLEAN, AND REPAINT ALL EXISTING HOLLOW METAL DOORS & FRAMES SCHEDULED FOR REUSE. THE GENERAL CONTRACTOR SHALL FURNISH NEW HOLLOW METAL FRAMES FOR THOSE DOORS TO BE RELOCATED. DOOR HARDWARE TO BE BROUGHT UP TO CURRENT FOOD LION STANDARDS. ALL EXTERNAL DOOR SWEEPS WILL BE REPLACED WITH PEMKO #181000NB4. CONTRACTOR INSTALL & ORDER NEW DELAY EGRESS STICKERS FROM BA HOFT ONCE DOORS REPAINTED.
- GENERAL CONTRACTOR SHALL INSTALL NEW DOOR SILENCERS ON ALL DOORS (AFTER PAINTING) AND COMMERCIAL GRADE KICK DOWNS ON ALL INTERIOR HOLLOW METAL DOORS. (EXCEPT WORKROOM WITH SAFES).
- THE GENERAL CONTRACTOR SHALL VERIFY CONDITION OF ALL DOORS AND COORDINATE THE REUSE WITH THE FOOD LION CONSTRUCTION MANAGER.
- DOCK DOORS, SEALS, DOCK LEVELER AND EQUIPMENT SHALL BE ORDERED FROM OVERHEAD DOOR AS PER FOOD LION SPECIFICATIONS. REFER TO NATIONAL ACCOUNT REFERENCE INFORMATION, SCOPE OF WORK, & COORDINATE W/ FOOD LION CONSTRUCTION MANAGER.
- TRAFFIC DOORS TO BE ORDERED FROM CHASE DURAS AT HEFCO. REFER TO NATIONAL ACCOUNT INFORMATION.
- HOLLOW METAL DOORS, FRAMES AND HARDWARE SHALL BE ORDERED FROM B.A. HOFT. GENERAL CONTRACTOR MUST ORDER NEW DELAY EGRESS STICKERS FROM B.A. HOFT ONCE THE DOORS ARE REPAINTED. REFER TO NATIONAL ACCOUNT INFORMATION.
- ALL JAMB GUARDS, MISC ALUMINUM, STAINLESS STEEL, ETC BREAK METAL ITEMS SHALL BE FIELD VERIFIED, FABRICATED AND INSTALLED GENERAL CONTRACTOR.
- GENERAL CONTRACTOR SHALL REPLACE MISSING OR DAMAGED WEATHER-STRIPPING, SWEEPS & NEW STYLE CARPET THRESHOLDS ON ALL EXTERIOR DOORS (INCLUDING AUTOMATIC DOORS), ROLL-UP DOORS 5-3/8" BRUSH GASKET-MRF/MODEL: #HD15642 BY NATIONAL GUARD.
- G.C. TO ADJUST INTERIOR DOOR CLOSERS SO THAT NO MORE THAN 5 LBS OF FORCE IS REQUIRED TO OPERATE AND SO THAT DOORS GO FROM 90 DEGREE OPEN TO 12 DEGREE OPEN IN 5 SECONDS MIN.
- REVERSE DOOR SWING USING ALUMINUM CONTINUOUS GEARED HINGE MODEL# A571HD BY ARCHITECTURAL BUILDERS HARDWARE MFG. INC. PATCH EXISTING HARDWARE CUT-OUTS IN DOOR FRAME.
- EXTERIOR SIDE OF DOOR/FRAME TO BE PREPPED FOR PAINT AND REPAINTED TO MATCH EXISTING COLOR



2600 Maitland Center Parkway
 Suite #200
 Maitland, FL 32751
 P (407) 661-9100
 F (407) 661-9101
 c-p.com
 Florida Corporate Certificate #AA C000526

COPYRIGHT © 2021 - ALL REPORTS, PLANS, SPECIFICATIONS, COMPUTER FILES, FIELD DATA NOTES & OTHER DOCUMENTS ARE INSTRUMENTS OF SERVICE PREPARED BY CUHACI PETERSON, (CP) AS INSTRUMENTS OF SERVICE REMAIN THE PROPERTY OF CP. CP SHALL RETAIN ALL COMMON LAW, STATUTORY, AND OTHER RESERVED RIGHTS, INCLUDING THE COPYRIGHT THEREIN. ANY USE OR REPRODUCTION OF THIS DOCUMENT WITHOUT WRITTEN PERMISSION FROM CP IS A VIOLATION OF FEDERAL COPYRIGHT LAWS.

ARCHITECT/ENGINEER SEAL
 04/14/2023

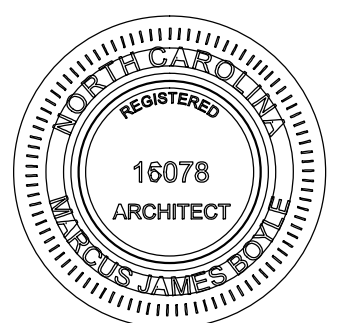

MARCUS JAMES BOYLE
 NC 16078

CONSULTANT

FOOD LION

2110 EXECUTIVE DRIVE
 SALISBURY, NC 28145
 PH: 704-633-8250 FX: 704-636-4940

REVISION / ISSUE HISTORY		
REV	DATE	REVISION / ISSUE NAME
-	04/14/2023	PERMIT

PROJECT NO: 2220380 DRAWN BY: JB


PERMIT SUB DATE: 04/14/2023 CHECKED BY: RD

PROJECT: FOOD LION STORE #2594
 3260 RAY ROAD
 SPRING LAKE, NC 28390
 2594FLMK23

CLIENT: FOOD LION
 2110 EXECUTIVE DRIVE
 SALISBURY, NC 28145
 PH: 704-633-8250 F: 704-636-5940

SHEET TITLE: DOOR & WINDOW FINISH SCHEDULES

SHEET NO: 2594A6.02_00 REV:

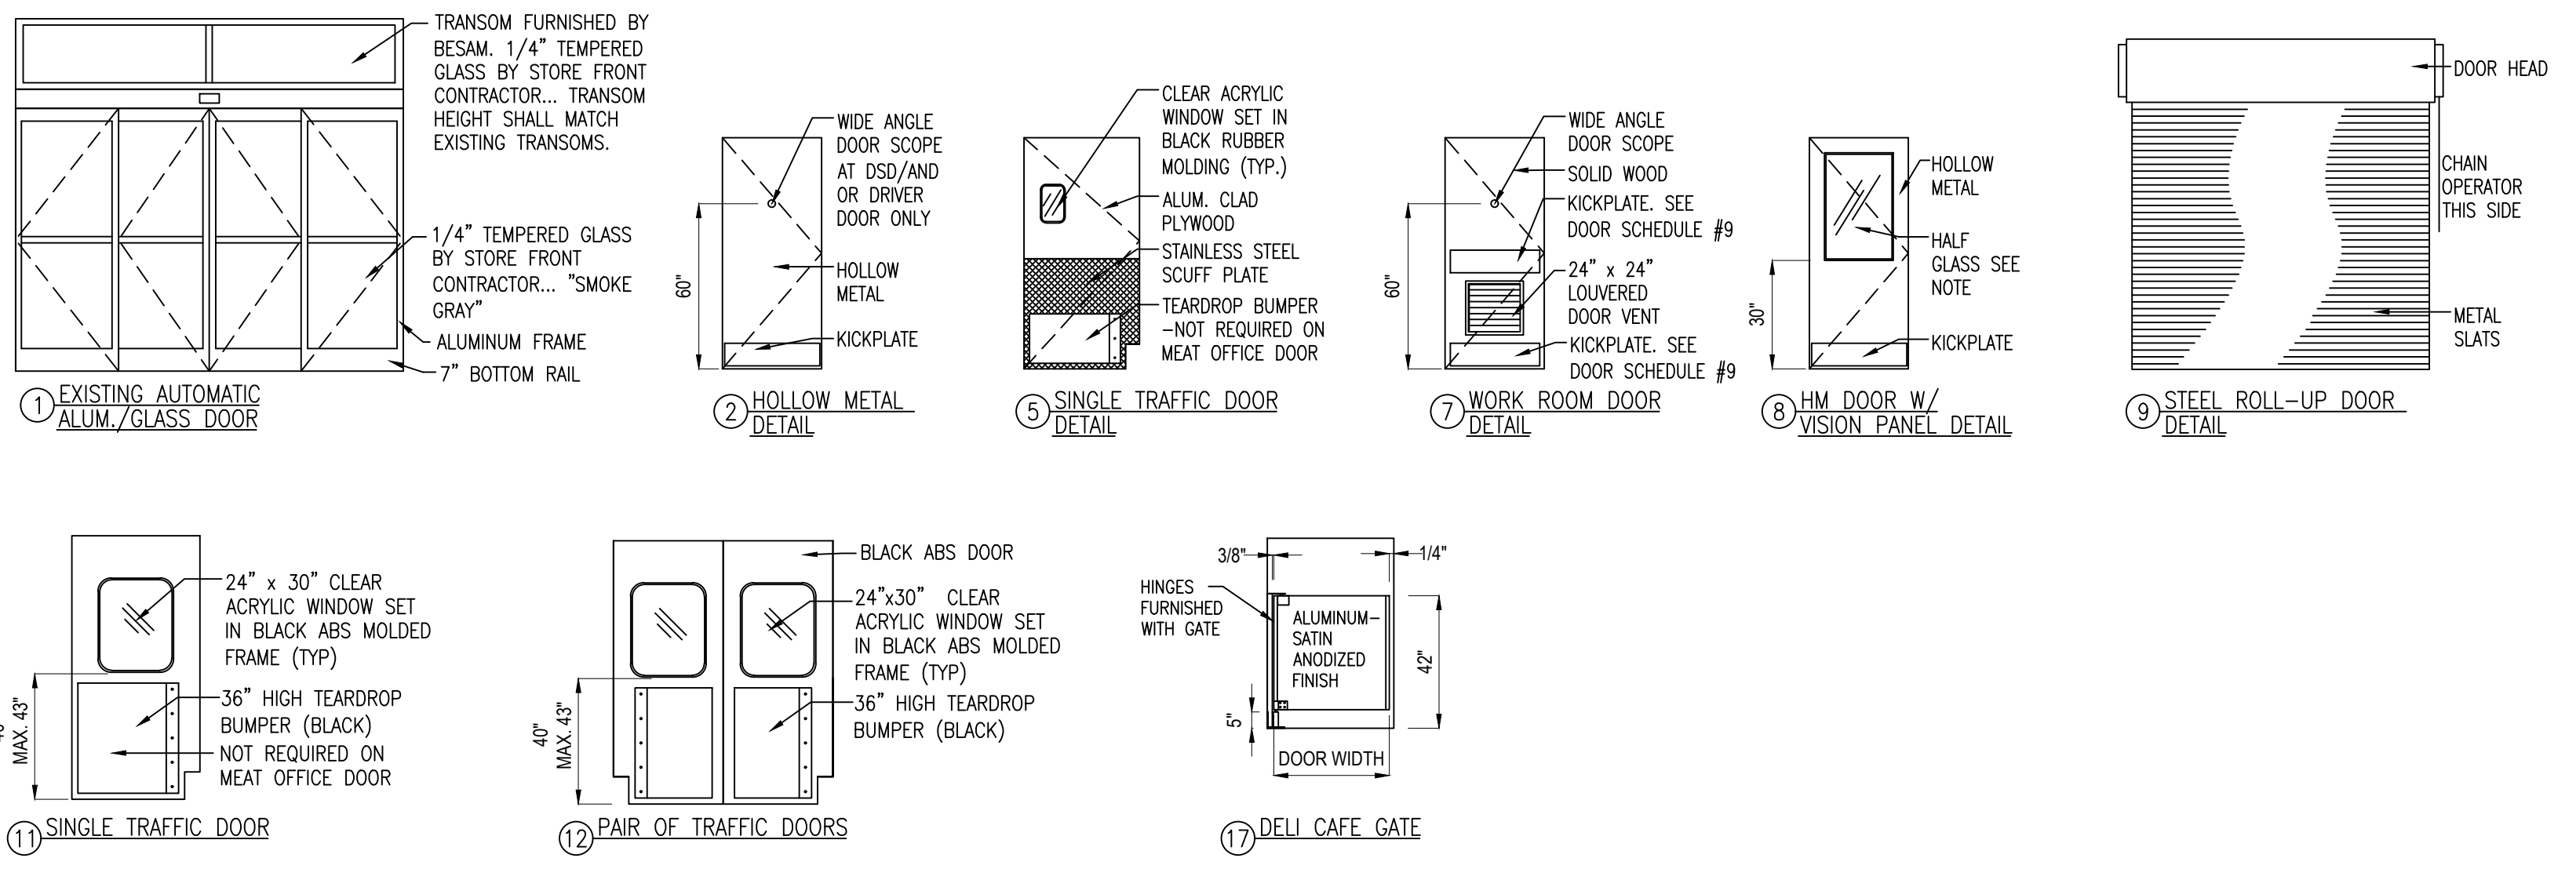

NOTE: TRAFFIC DOORS TYPES 3, 4, 5 & 6 ARE EXISTING DOORS ONLY. IF NEW TRAFFIC DOORS ARE REQUIRED, ONLY USE DOOR TYPES 11 & 12-DO NOT PAINT NEW DOORS ONLY EXISTING FRAMES.

1 DOOR TYPES
 A6.02 NOT TO SCALE